


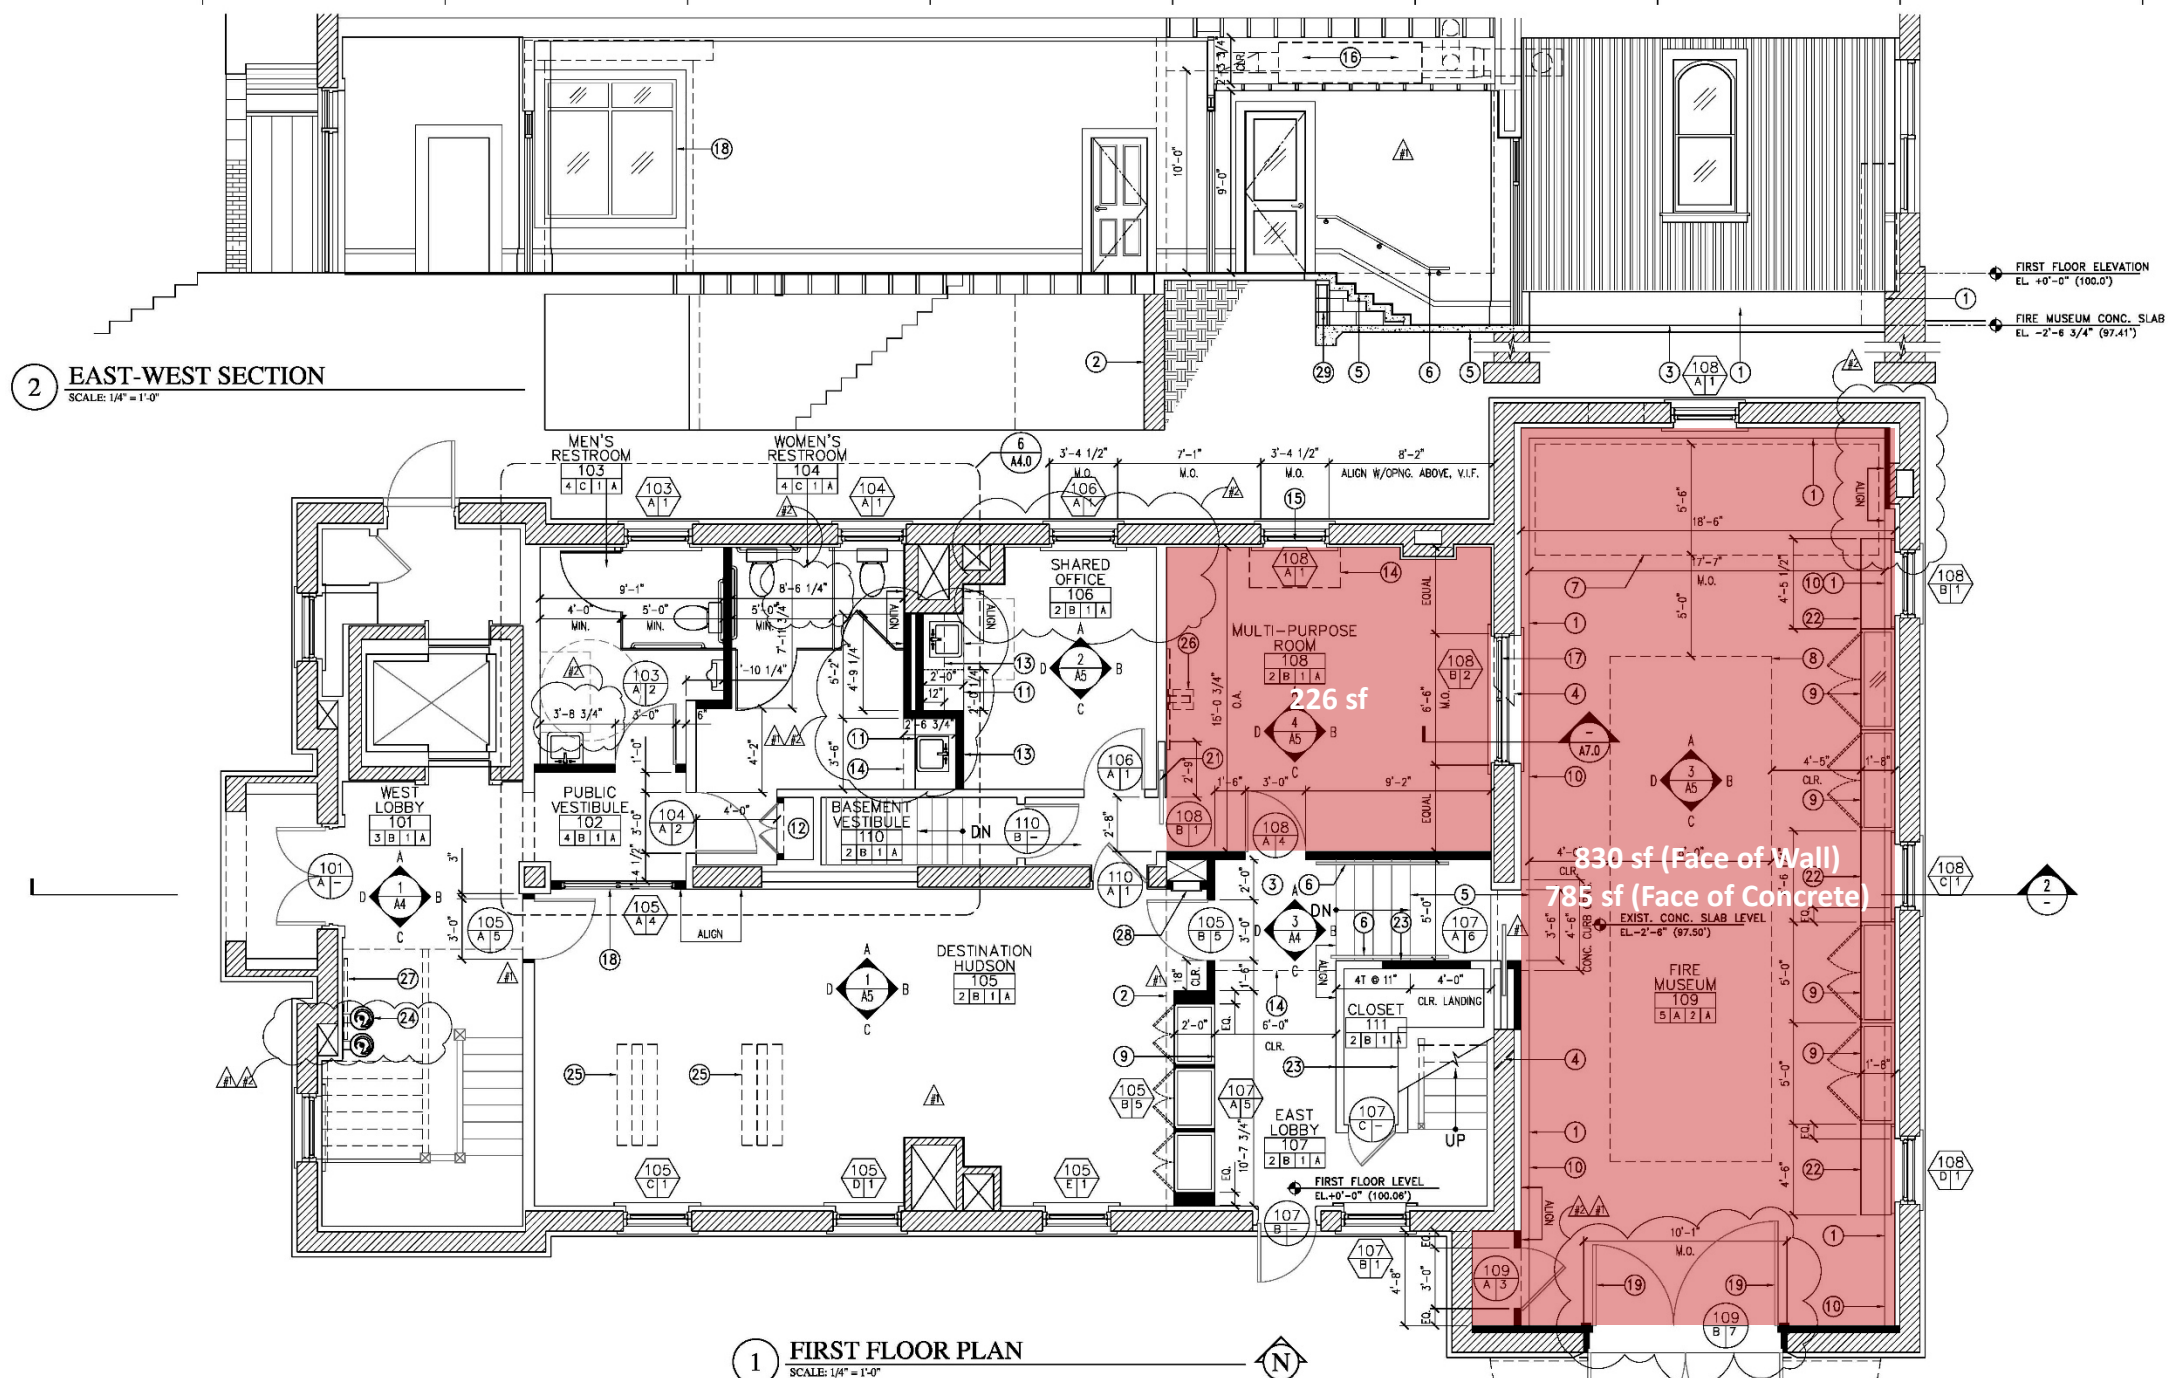

KEYNOTES:

- EXISTING EXPOSED CONCRETE WALL
- LINE OF EXISTING FOUNDATION WALL BELOW
- EXISTING CONCRETE SLAB ON GRADE
- EXISTING MASONRY WALL ABOVE, V.I.F.
- CONCRETE STAIR TREADS/RISERS/SLAB
- WOOD HANDRAIL AND METAL SUPPORTS. 505.10-EXCEPTION 3: IN ALTERATIONS, FULL EXTENSIONS OF HANDRAILS SHALL NOT BE REQUIRED WHERE SUCH EXTENSIONS WOULD BE HAZARDOUS DUE TO PLAN CONFIGURATION.
- OUTLINE OF HISTORIC HAND PUMPER, N.I.C.
- OUTLINE OF HISTORIC FIRE TRUCK, N.I.C.
- WOOD AND GLASS BUILT-IN DISPLAY CABINET/CASE WITH GLASS DOORS AND ADJUSTABLE GLASS SHELVES AND LIGHTING.

- LINE OF NEW PERIMETER WOOD SHELF ABOVE. SEE INTERIOR ELEVATIONS.
- BUILT-IN COUNTERTOP
- BUILT-IN WOOD CABINET W/SHELVES
- BUILT-IN CABINETS ABOVE. SEE INT. ELEV.
- NEW SOFFIT ABOVE. SEE RCP DWG.
- DOUBLE-HUNG WINDOW TO MATCH EXISTING. SEE WINDOW SCHEDULE.
- RELOCATED AHU-5, SUPPORTED FROM FLOOR JOISTS ABOVE. SEE MECHANICAL DWGS.
- OPERABLE WOOD AND GLASS WINDOW SEE WINDOW SCHEDULE
- FIXED WOOD AND GLASS WINDOW SEE WINDOW SCHEDULE

- METAL AND GLASS HINGED DOORS. SEE DOOR SCHEDULE.
- WOOD AND GLASS-LITE DOORS W/ FIXED ARCHED TRANSOM WINDOW ABOVE. SEE DOOR SCHEDULE
- WOOD PANELED POCKET DOOR. SEE DOOR SCHEDULE
- BUILT-IN WOOD BENCH SEAT/BACK
- EXISTING 1-HR FIRE RATED CONSTRUCTION (WALLS & CEILING) AT STAIR TO REMAIN AND BE MAINTAINED. NEW ENCLOSED OPENING TO MATCH/MAINTAIN 1-HR RATING.
- ACCESSIBLE DRINKING FOUNTAIN (HI-LO).
- DISPLAY CASE, OWNER PROVIDED, N.I.C.
- WALL-MOUNTED SMARTBOARD PROJECTOR AND SCREEN, N.I.C. PROVIDE REQUIRED POWER AND CABLE SEE ELECTRICAL DWG

- WALL-MOUNTED VIDEO MONITOR, N.I.C. PROVIDE REQUIRED POWER AND CABLE. SEE ELECTRICAL DWG.
- RELOCATED ELECTRICAL "PANEL A". SEE ELECTRICAL DRAWINGS.
- CMU WALL/SUPPORT W/RUBBER MEMBRANE.

LEGEND:

- EXISTING MASONRY WALL
- EXISTING CONSTRUCTION
- REMOVE EXISTING CONSTRUCTION
- NEW CONSTRUCTION

HUDSON TOWN HALL RENOVATION

27 East Main Street
Hudson, OH 44236

PENINSULA ARCHITECTS

P.O. Box 235 | 1775 Main Street | Peninsula, Ohio 44264
P 330.657.2800 | F 330.657.2419
www.pa-architects.com

Date	
09/29/15	RID/PERMIT
12/11/15	REVISION #1
01/06/16	REVISION #2
Scale	As Noted

A2.0

© 2015 Peninsula Architects, LLC