


RIPARIAN SETBACK PER SUMMIT CO. ENGINEERING GIS

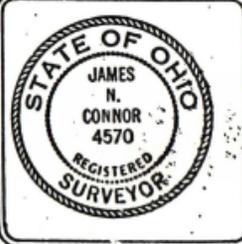

HOUSE LOCATION
 PART OF O.L. 73 HUDSON TWP.
 CITY OF HUDSON VILLAGE SUMMIT CO., OHIO

drawn: P.R.C.	scale: 1" = 50'	date: NOV. 1992	proj. no: 9211-3
jc connor & associates, inc. engineers - architects - surveyors 44 clinton st. hudson, ohio 44238			sheet no. 1/1

GENERAL NOTES

1. C
2.

JONATHAN PAUL FLEMING ARCHITECT
1570 MEADOWSPRING CIR. NW
UNIONTOWN, OHIO 44685
330 802 8614
JONATHANPAULFLEMINGARCHITECT.COM




MOVSHIN RESIDENCE ADD + ALT
1501 PROSPECT RD. HUDON, OHIO 44236




1 FRONT - WEST ELEVATION
SCALE: 1/4" = 1'-0"

SHEET NOTES

VERIFY INFORMATION IN FIELD CONTACT DESIGNERS TO VERIFY FINISH FLOOR ELEVATIONS AND BUILDING PERIMETER ELEVATIONS ON SITE.
SIDING TO MATCH EXISTING

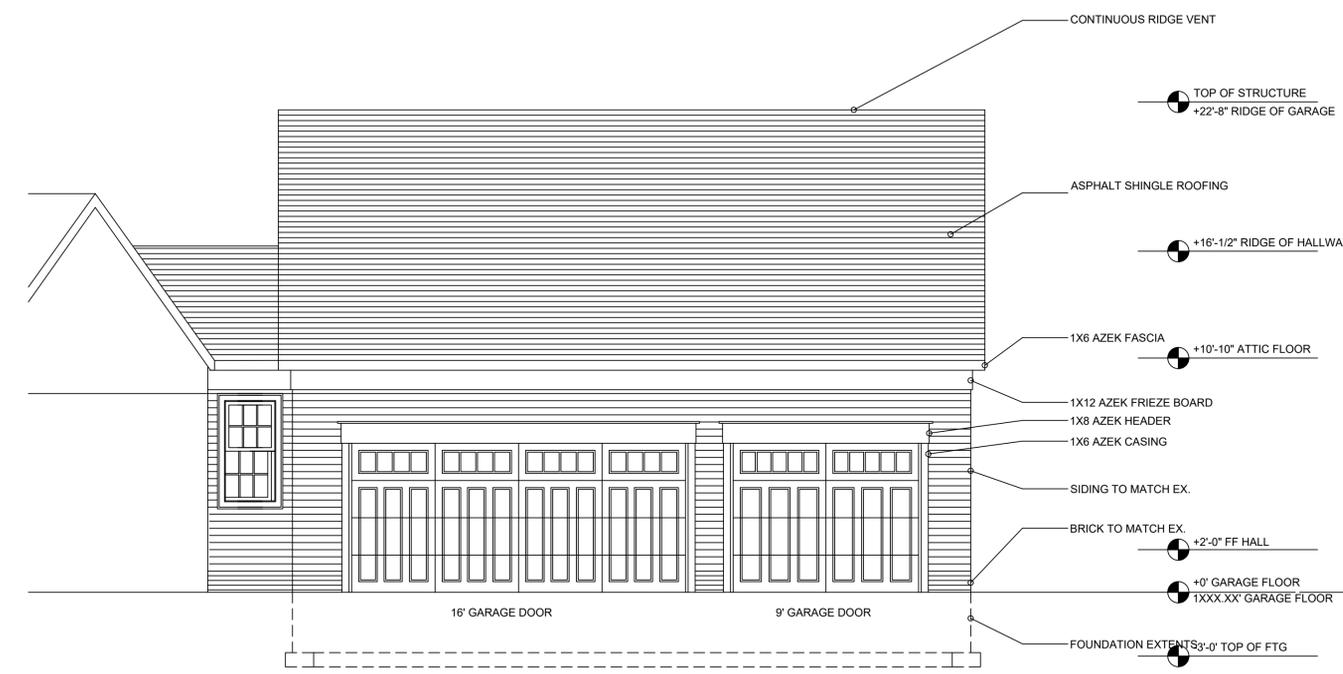

2 NORTHWEST ELEVATION GARAGE ONLY
SCALE: 1/4" = 1'-0"

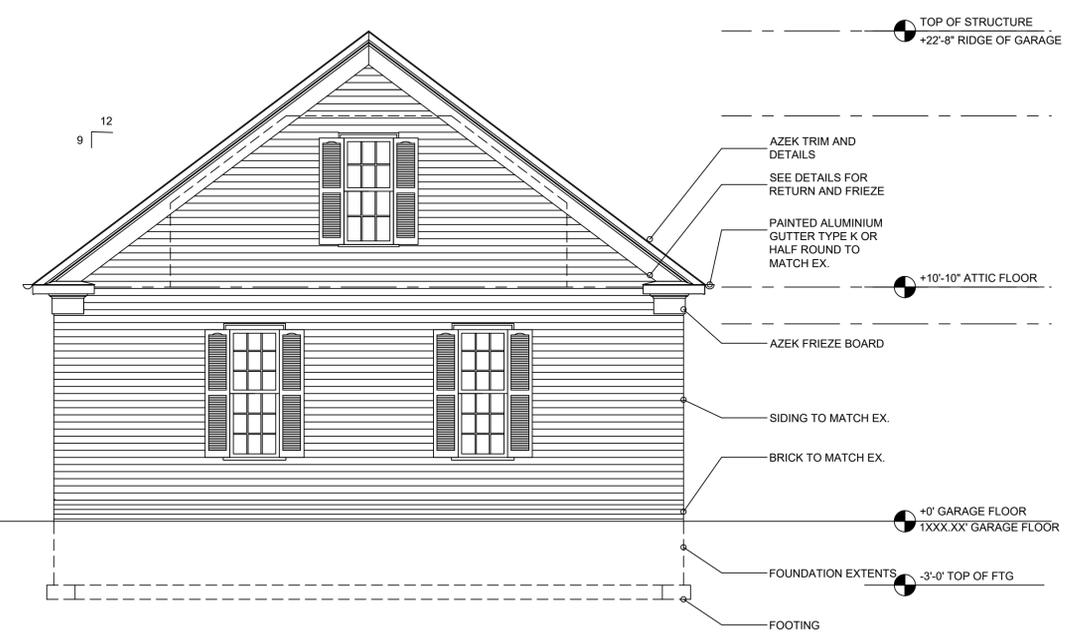

3 SOUTHWEST GARAGE ELEVATION
SCALE: 1/4" = 1'-0"

DESIGN AND CONSTRUCTION DOCUMENTS AS INSTRUMENTS OF SERVICE ARE GIVEN IN CONFIDENCE AND REMAIN THE PROPERTY OF JONATHAN PAUL FLEMING ARCHITECT. THE USE OF THIS DESIGN AND THESE CONSTRUCTION DOCUMENTS FOR PURPOSE OTHER THAN THE SPECIFIC PROJECT HEREIN IS STRICTLY PROHIBITED WITHOUT THE EXPRESS WRITTEN CONSENT OF JONATHAN PAUL FLEMING ARCHITECT.

COPYRIGHT JONATHAN PAUL FLEMING ARCHITECT
ISSUE #1 8.20
ELEVATIONS

A2.1




DESIGN AND CONSTRUCTION DOCUMENTS AS INSTRUMENTS OF SERVICE ARE GIVEN IN CONFIDENCE AND REMAIN THE PROPERTY OF JONATHAN PAUL FLEMING ARCHITECT. THE USE OF THIS DESIGN AND THESE CONSTRUCTION DOCUMENTS FOR PURPOSE OTHER THAN THE SPECIFIC PROJECT HEREIN IS STRICTLY PROHIBITED WITHOUT THE EXPRESS WRITTEN CONSENT OF JONATHAN PAUL FLEMING ARCHITECT.

COPYRIGHT JONATHAN PAUL FLEMING ARCHITECT

ISSUE #1 8.20

ELEVATIONS


GENERAL NOTES

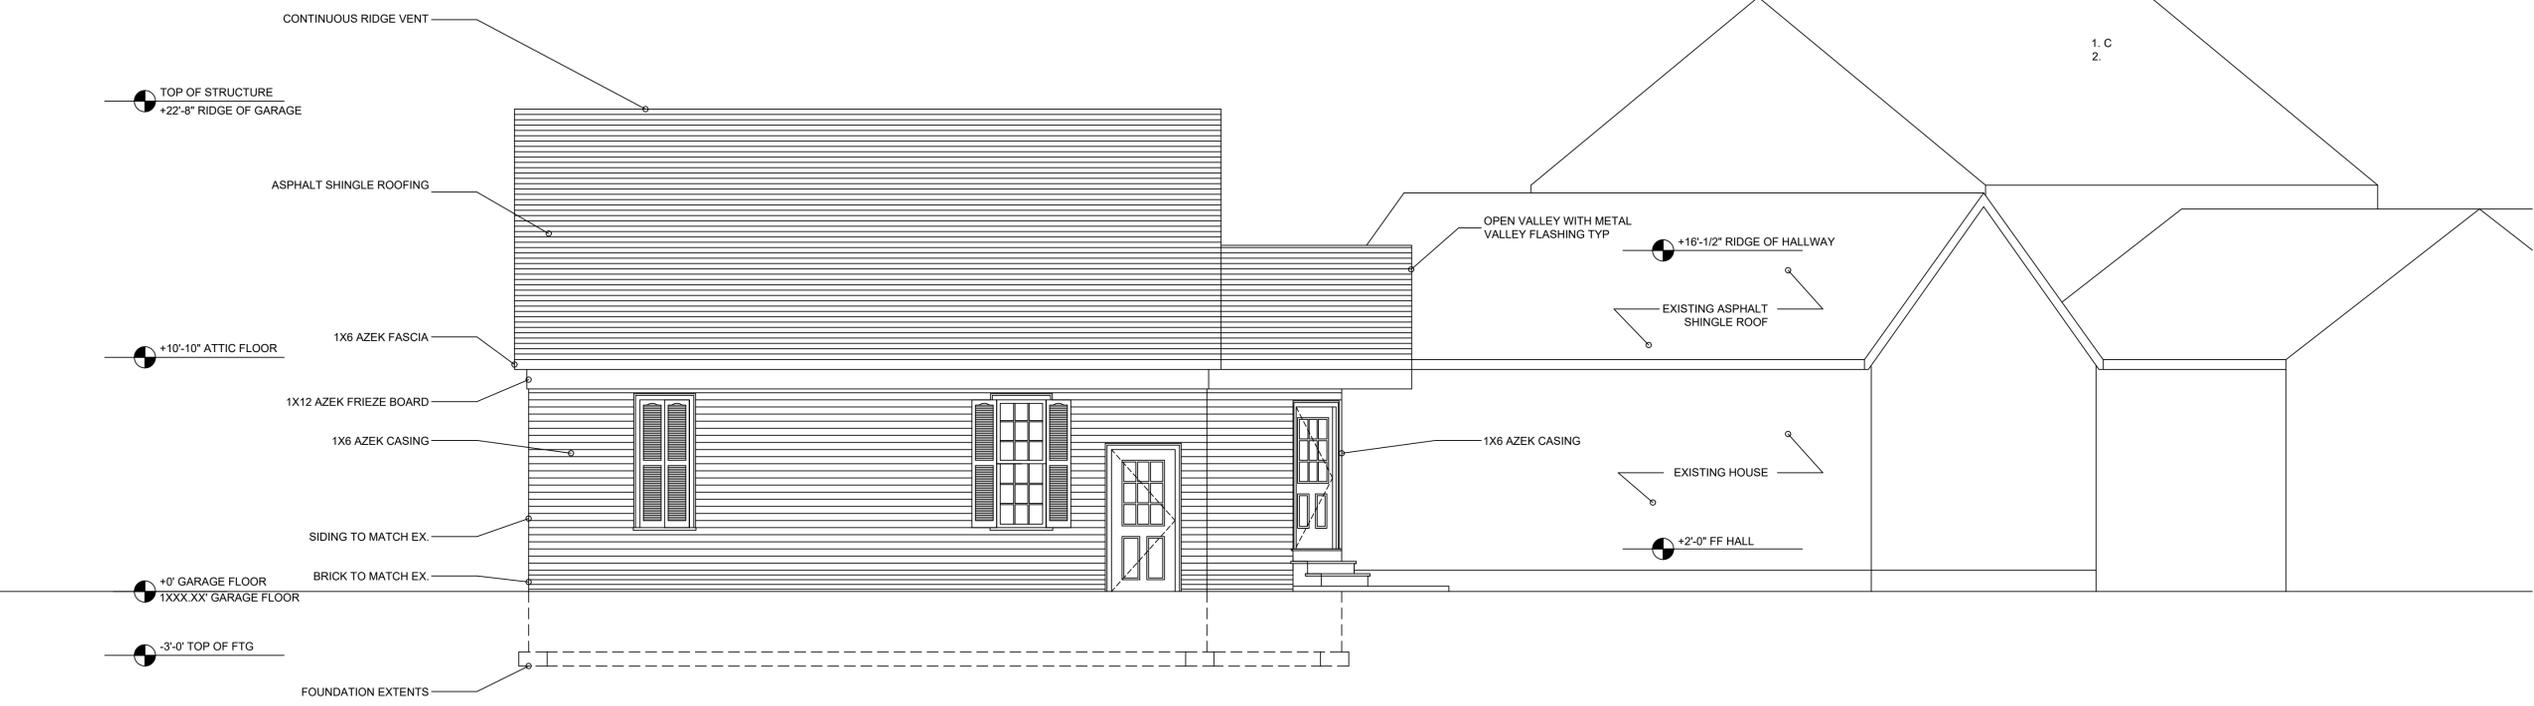


1 SOUTHEAST ELEVATION
 SCALE: 1/4" = 1'-0"

SHEET NOTES


VERIFY INFORMATION IN FIELD CONTACT DESIGNERS TO VERIFY FINISH FLOOR ELEVATIONS AND BUILDING PERIMETER ELEVATIONS ON SITE.
 SIDING TO MATCH EXISTING

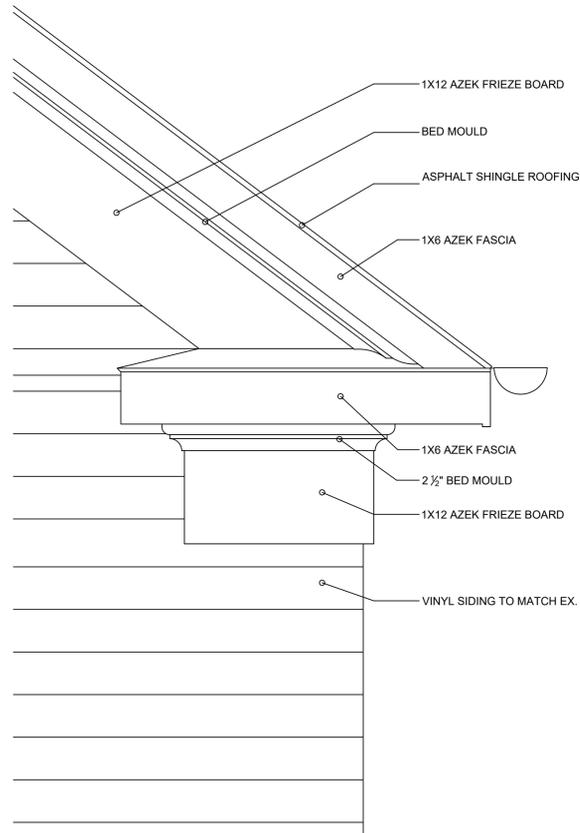


2 EAVE RETURN DETAIL
 SCALE: 1 1/2" = 1'-0"

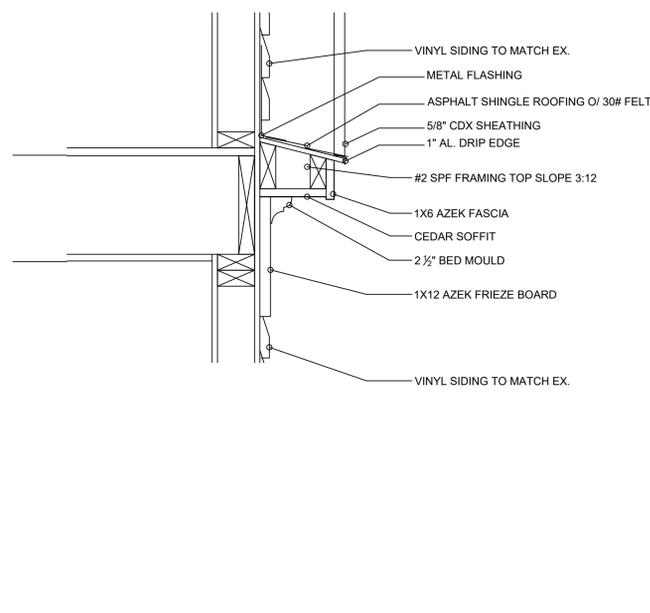

3 RETURN SECTION
 SCALE: 1 1/2" = 1'-0"

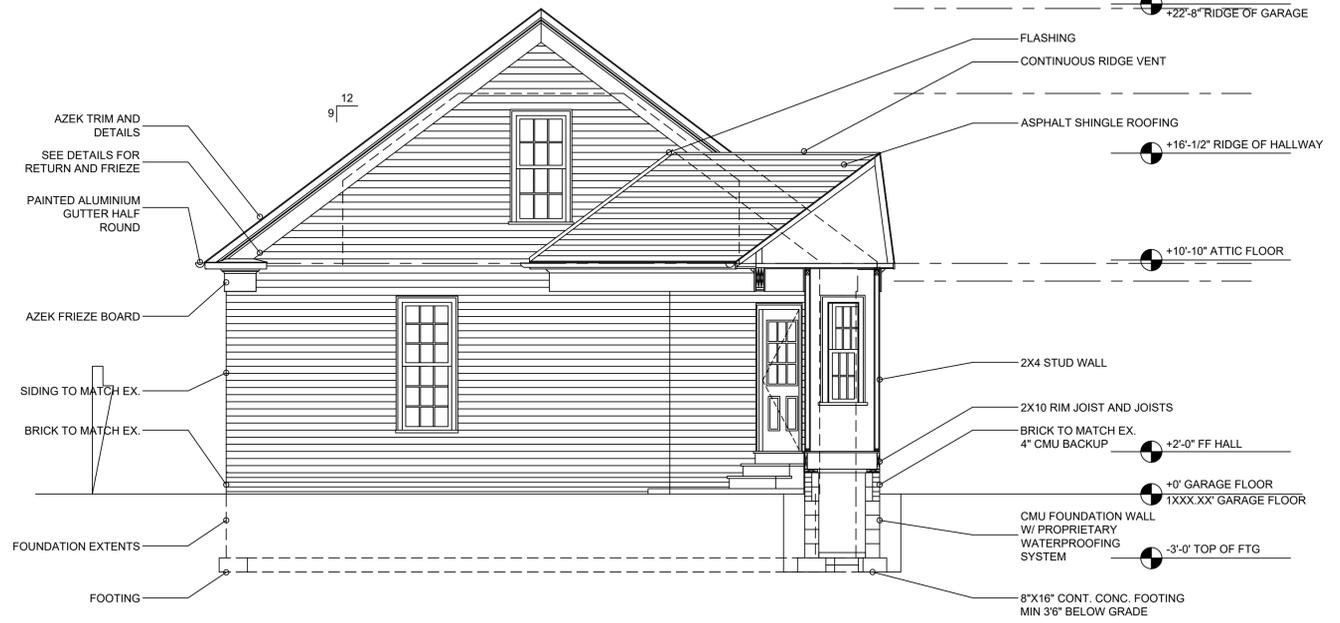

4 NORTHEAST GARAGE ELEVATION
 SCALE: 1/4" = 1'-0"

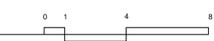



WINDOW SCHEDULE			
SIZE	TYPE	HEADER	
A 2'-0" X 4'-0"	DOUBLE HUNG	2-2X8	
B 2'-6" X 6'-0"	DOUBLE HUNG	2-2X8	
C 2'-6" X 6'-0"	DOUBLE HUNG	2-2X12	
D 2'-6" X 6'-0"	DOUBLE HUNG	2-2X8	
E 2'-6" X 6'-0"	DOUBLE HUNG	2-2X8	
F 2'-2'-6" X 6'-0"	DOUBLE HUNG	2-2X10	
G 2'-6" X 6'-0"	DOUBLE HUNG	2-2X8	


GENERAL NOTES

VERIFY INFORMATION IN FIELD CONTACT DESIGNERS TO VERIFY FINISH FLOOR ELEVATIONS AND BUILDING PERIMETER ELEVATIONS ON SITE.

DOOR SCHEDULE					
SIZE	TYPE	DOOR	FRAME	RATING	HEADER
001 2'-8" X 6'-8"	HALF LITE	STL	WD		2-2X8
002 3'-0" X 6'-8"	PANEL TO MATCH EX	STL	WD	20 MIN	2-2X8
003 3'-0" X 6'-8"	HALF LITE	STL	WD		2-2X12

SHEET NOTES

- 7" RISER MAX X 11" TREAD MINIMUM STAIR
- HANDRAILS HEIGHT 34"
- 2X4 #2 SPF @ 16" O.C. TYP. U.N.O.
-

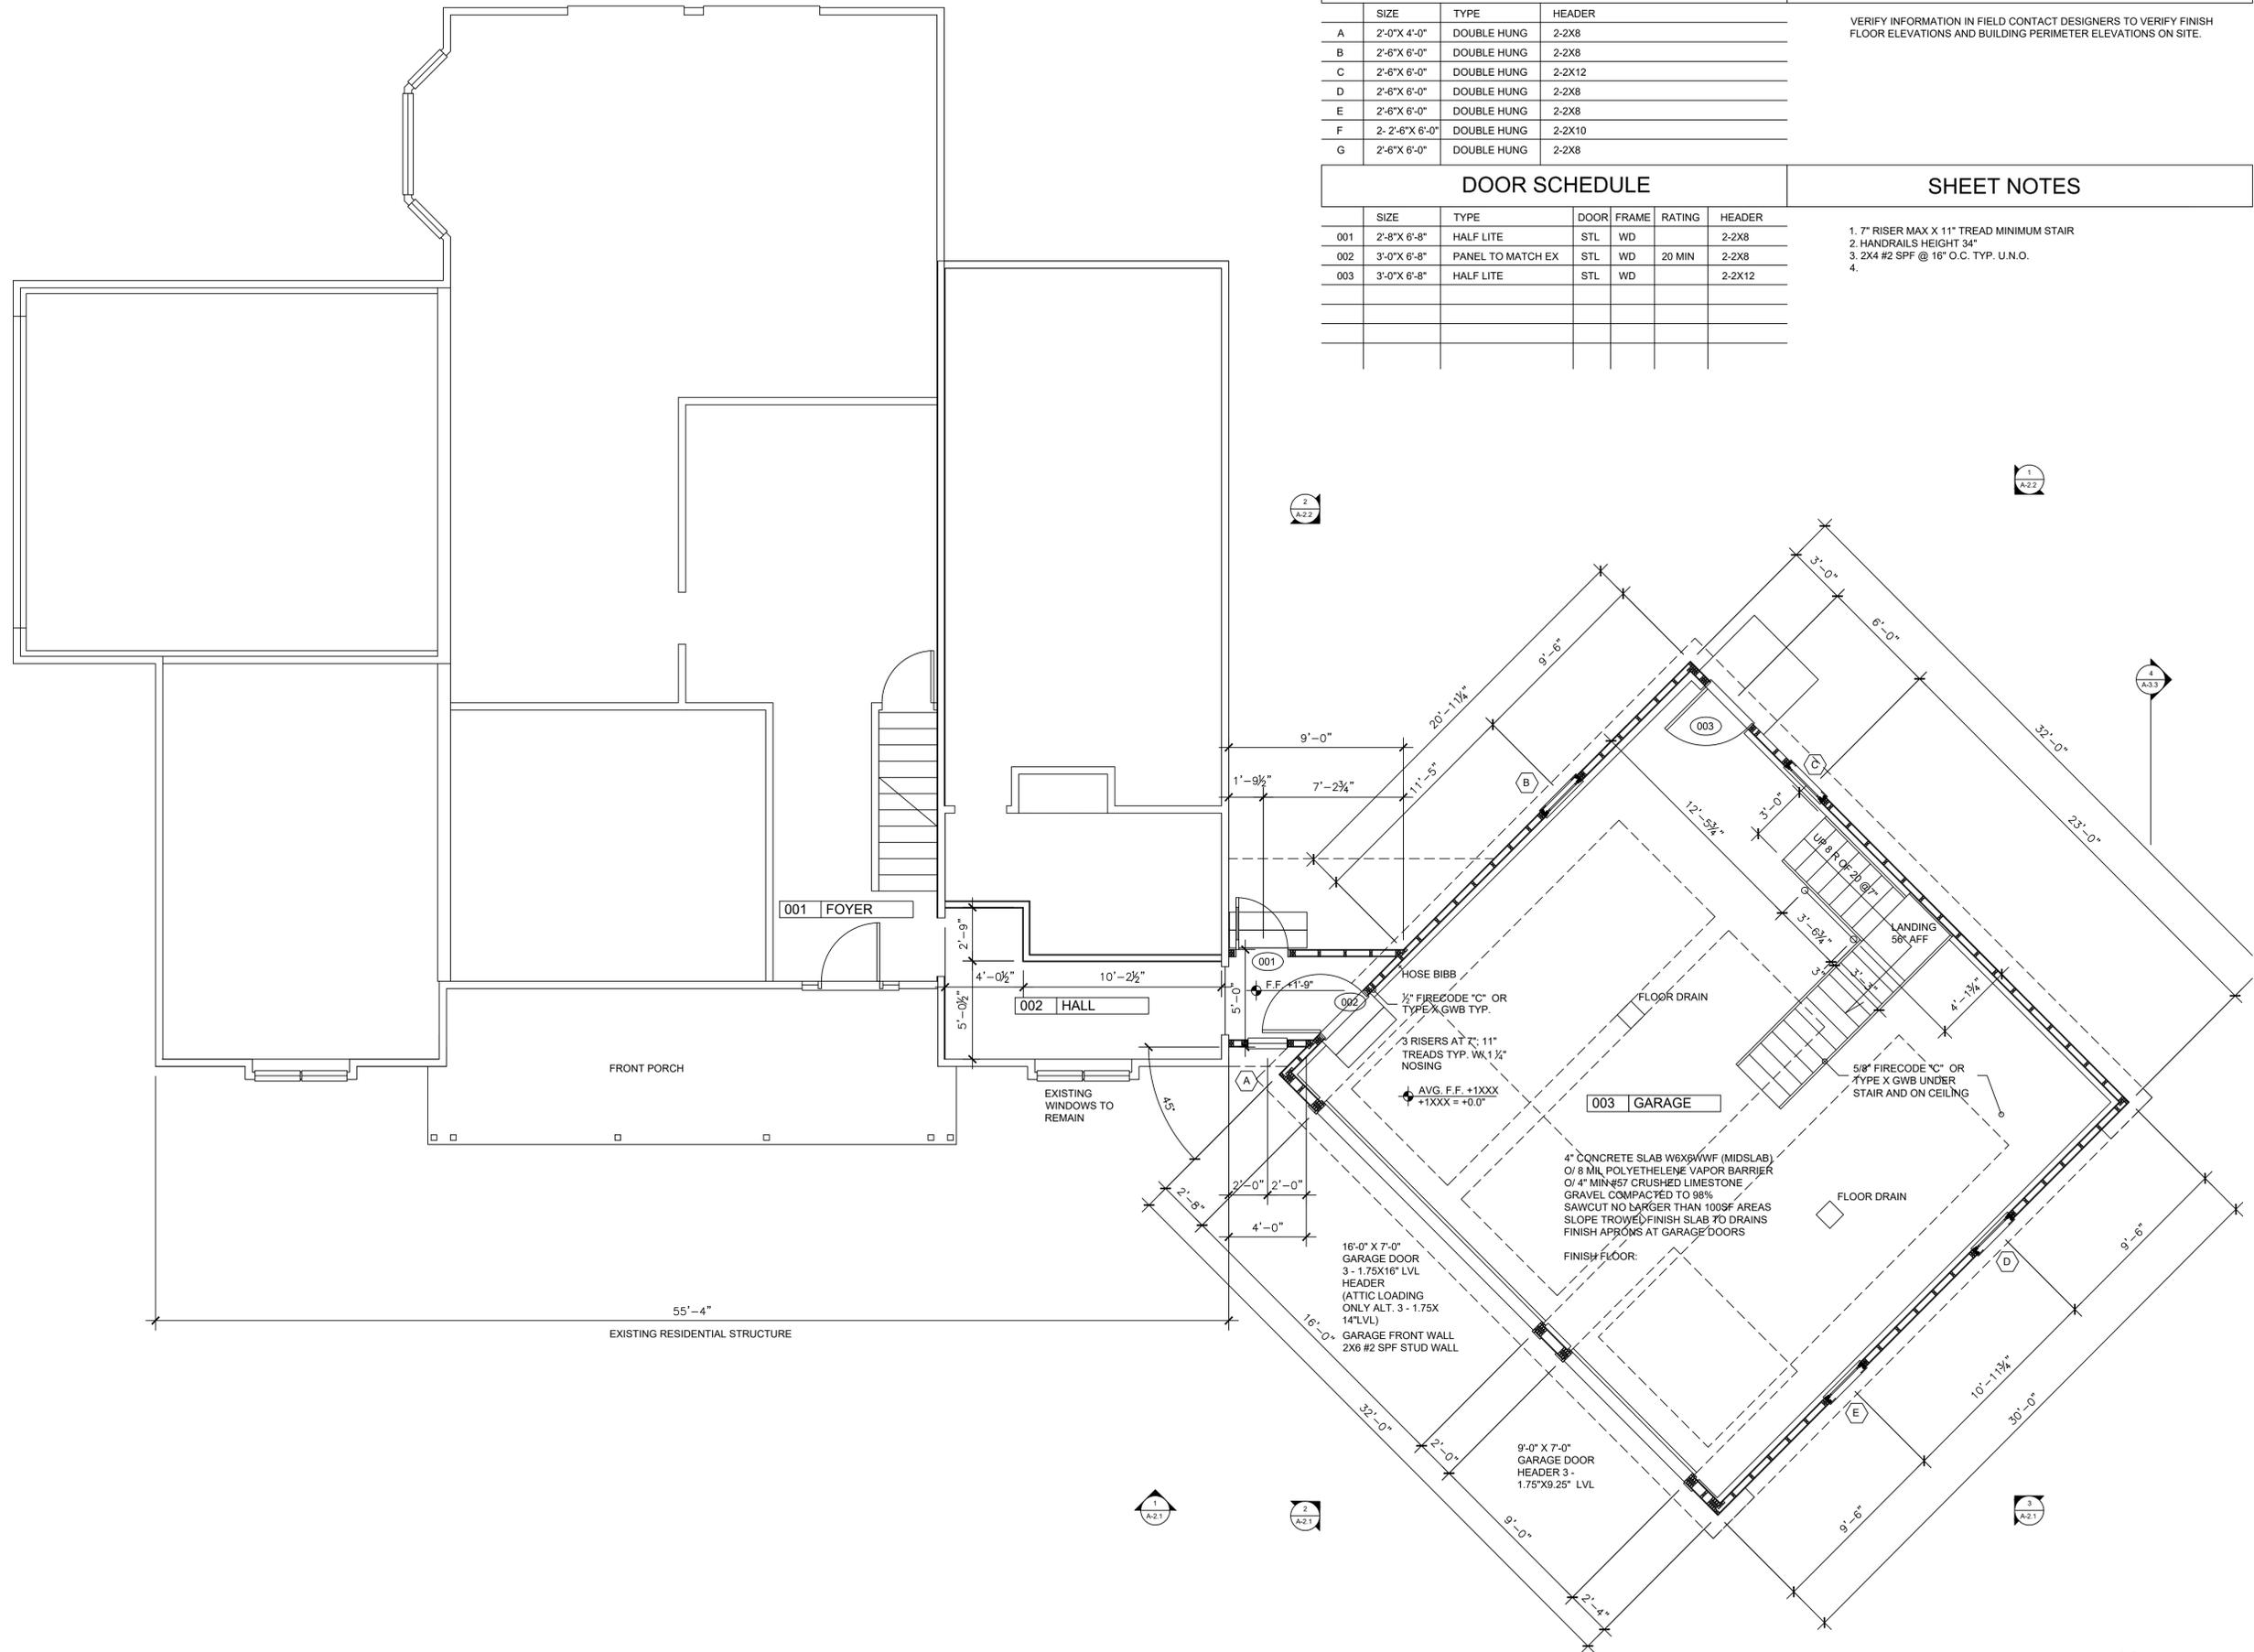

MOVSHIN RESIDENCE ADD + ALT
 1501 PROSPECT RD. HUDON, OHIO 44236

DESIGN AND CONSTRUCTION DOCUMENTS AS INSTRUMENTS OF SERVICE ARE GIVEN IN CONFIDENCE AND REMAIN THE PROPERTY OF JONATHAN PAUL FLEMING ARCHITECT. THE USE OF THIS DESIGN AND THESE CONSTRUCTION DOCUMENTS FOR PURPOSES OTHER THAN THE SPECIFIC PROJECT HEREIN IS STRICTLY PROHIBITED WITHOUT THE EXPRESS WRITTEN CONSENT OF JONATHAN PAUL FLEMING ARCHITECT.

COPYRIGHT JONATHAN PAUL FLEMING ARCHITECT
 ISSUE #1 8.20

 FLOOR PLAN

1 FIRST FLOOR PLAN
 SCALE: 1/4" = 1'-0"



A1.1


SHEET NOTES

VENT ROOF OVER HALLWAY AND GARAGE

PROVIDE BURIED UNDERGROUND 4" HDPE PIPE FOR POSITIVE DRAINAGE OF SPOUTING TO DAYLIGHT AT REAR OF PROPERTY; MIN 1/8":12 PITCH

JONATHAN PAUL FLEMING ARCHITECT

1570 MEADOWSPRING CIR. NW
UNIONTOWN, OHIO 44685
330 802 8614
JONATHANPAULFLEMINGARCHITECT.COM

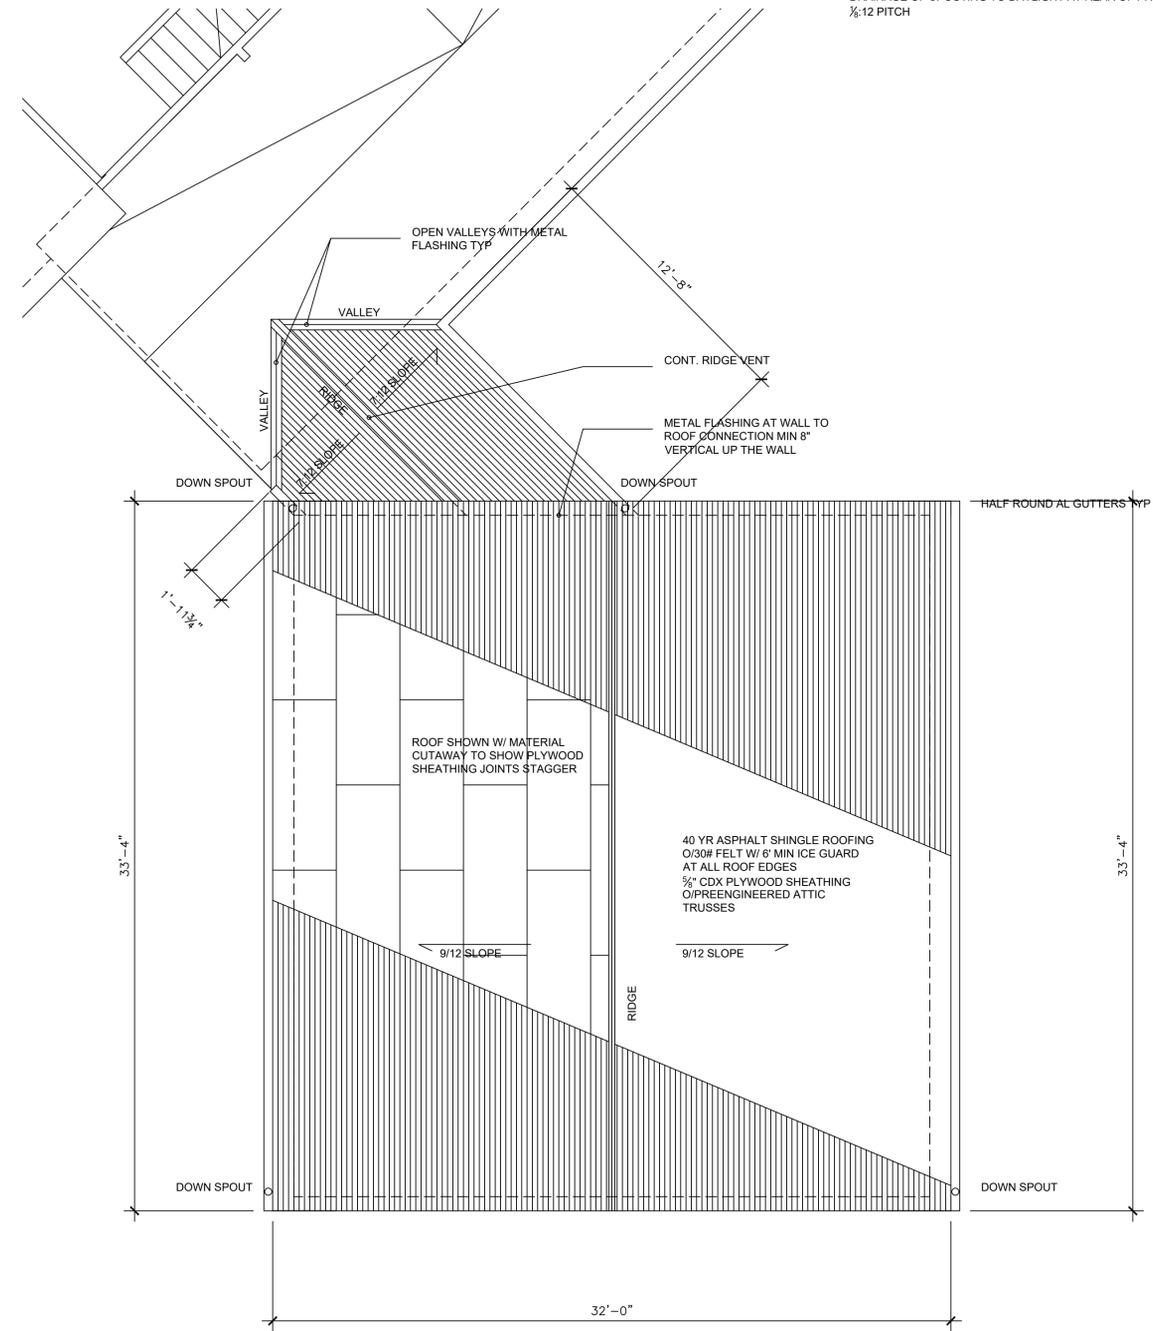

MOVSHIN RESIDENCE ADD + ALT
1501 PROSPECT RD. HUDON, OHIO 44236

DESIGN AND CONSTRUCTION DOCUMENTS AS INSTRUMENTS OF SERVICE ARE GIVEN IN CONFIDENCE AND REMAIN THE PROPERTY OF JONATHAN PAUL FLEMING ARCHITECT. THE USE OF THIS DESIGN AND THESE CONSTRUCTION DOCUMENTS FOR PURPOSE OTHER THAN THE SPECIFIC PROJECT HEREIN IS STRICTLY PROHIBITED WITHOUT THE EXPRESS WRITTEN CONSENT OF JONATHAN PAUL FLEMING ARCHITECT.

COPYRIGHT JONATHAN PAUL FLEMING ARCHITECT

ISSUE #1 8.20

ROOF PLAN

A1.4

1 UNUSED
SCALE: 1/4" = 1'-0"



2 ROOF PLAN
SCALE: 1/4" = 1'-0"





1501 W. Prospect R. Southwest front elevation



1501 W. Prospect R. Southeast side elevation



1501 W. Prospect R. Northeast front elevation



1501 W. Prospect R. Northwest front elevation