


# Site Plan

303

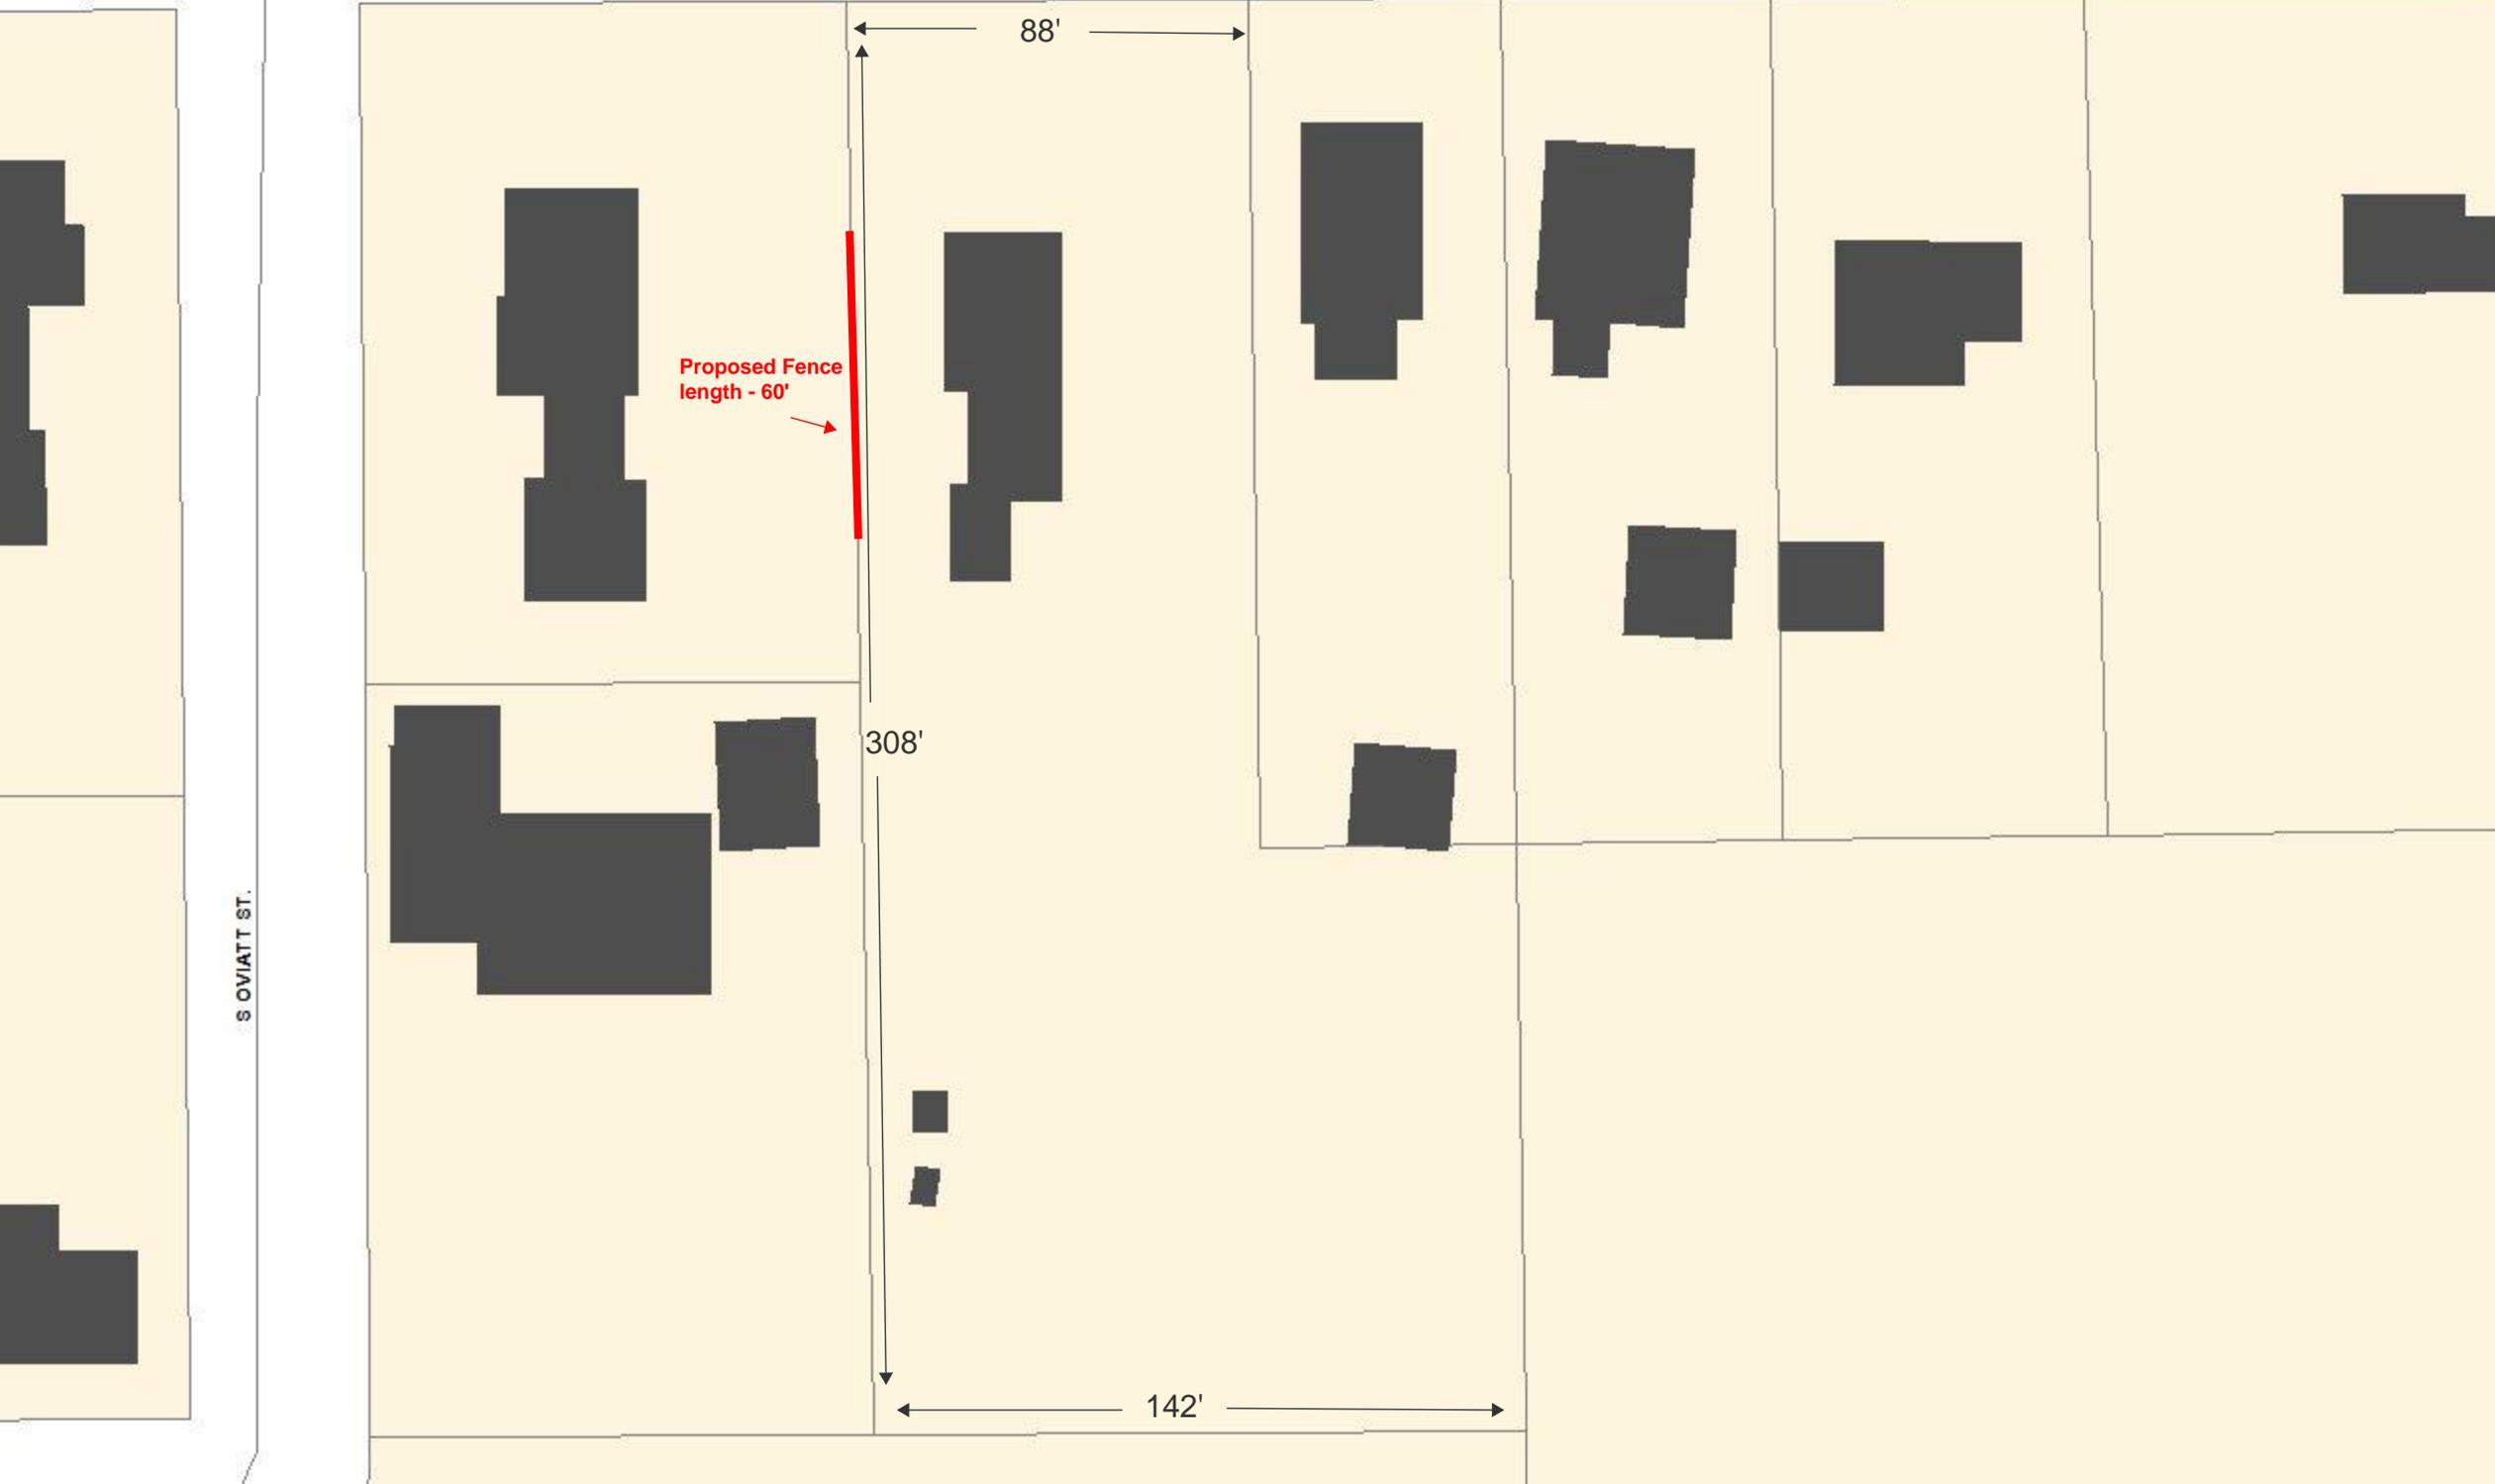


S OVIATT ST.

88'

Proposed Fence  
length - 60'

308'

142'

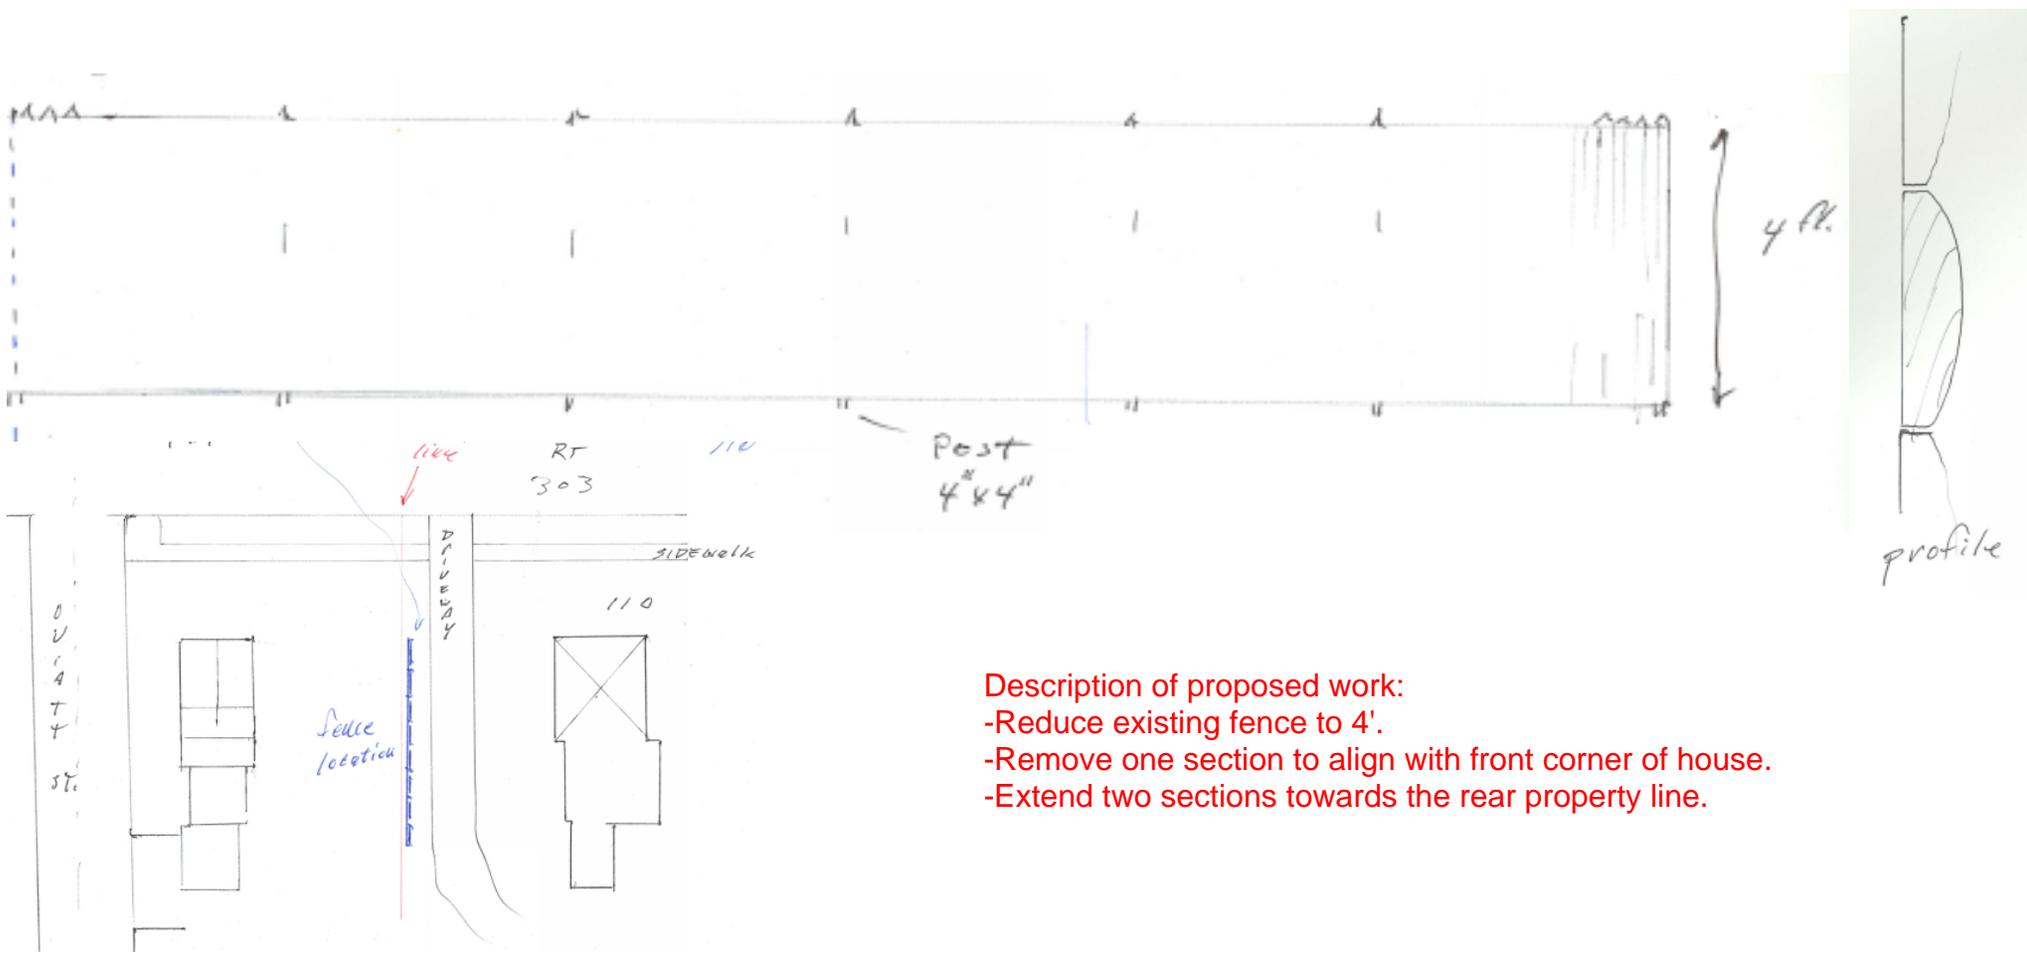

- Description of proposed work:**
- Reduce existing fence to 4'.
  - Remove one section to align with front corner of house.
  - Extend two sections towards the rear property line.

