

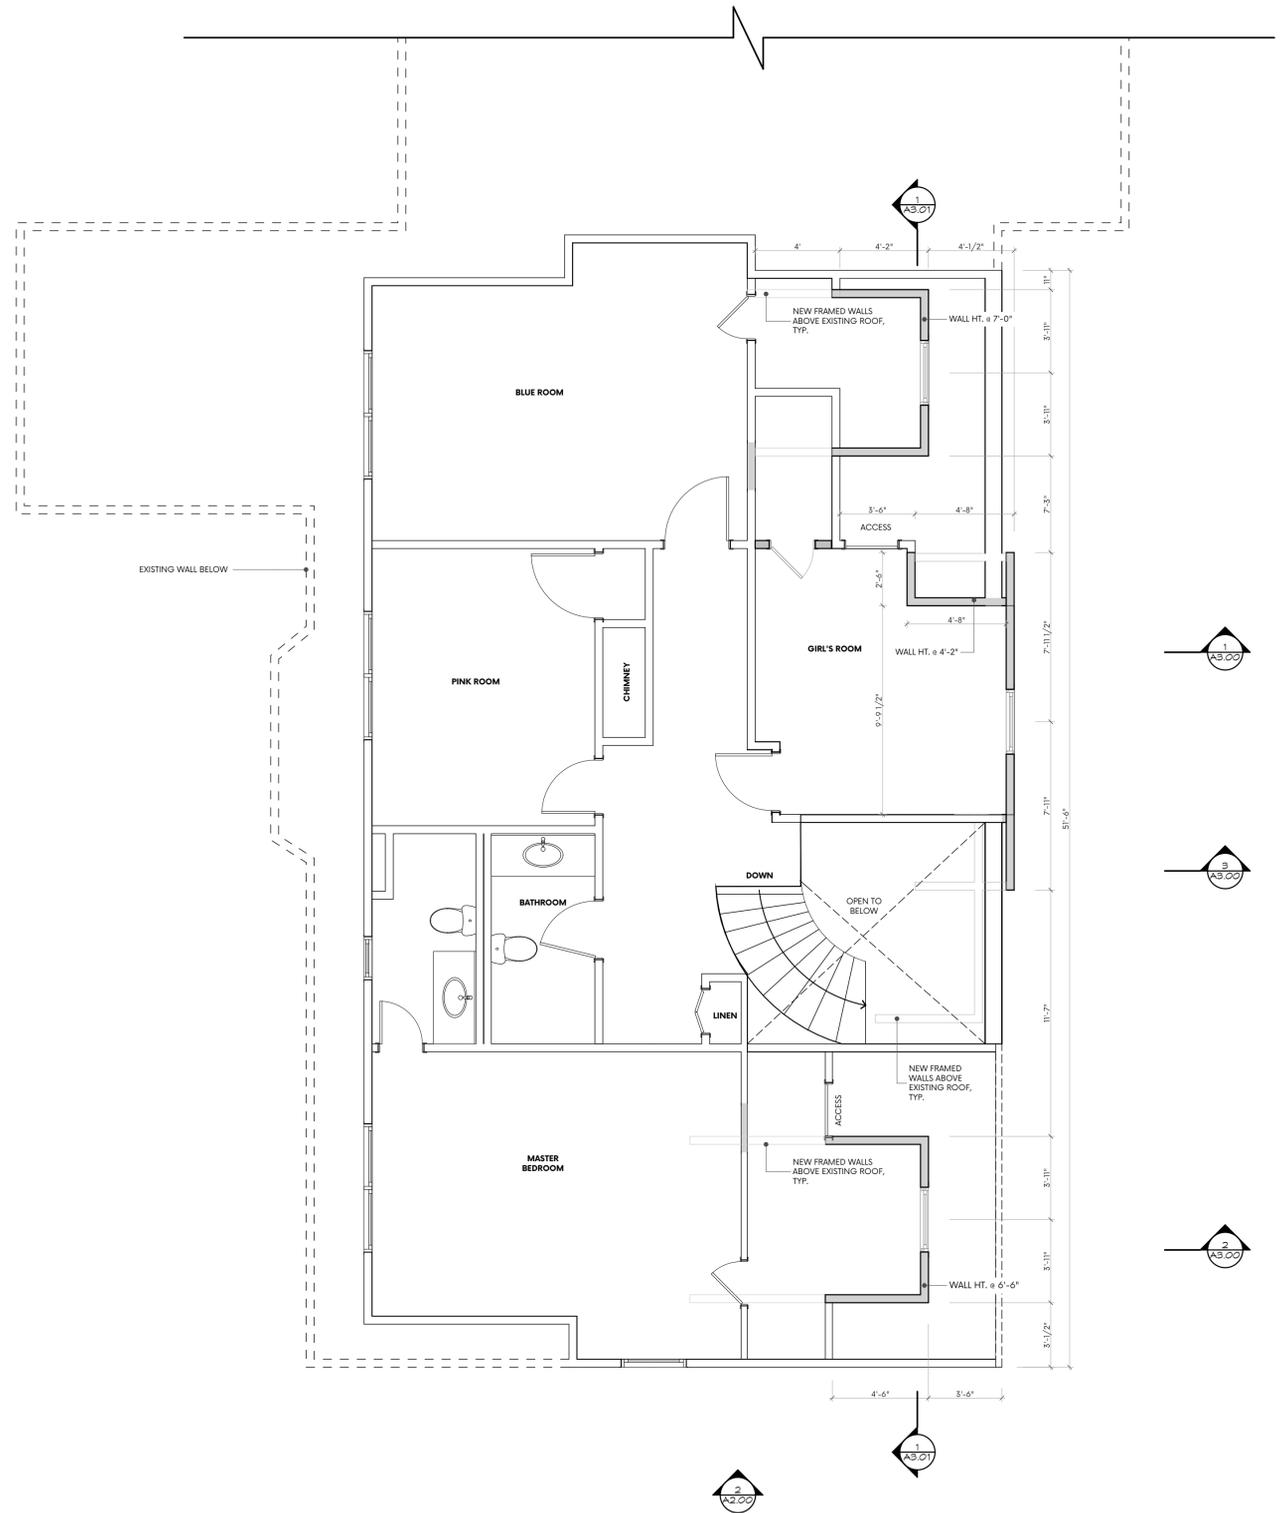


**1 SECOND FLOOR DEMO PLAN**  
SCALE: 1/4" = 1'-0"

 

**2 SECOND FLOOR NEW PLAN**  
SCALE: 1/4" = 1'-0"

 

**NOT FOR CONSTRUCTION**

**PENINSULA ARCHITECTS**  
P.O. Box 235 | 1775 Main Street  
Peninsula, OH 44264  
v 330.657.2800 | f 330.657.2419  
www.pn-architects.com

**BIGHAM RESIDENCE**  
7344 DILLMAN DRIVE, HUDSON, OH 44236

DATE	ISSUE
10/03/18	SCHEMATIC DESIGN
11/02/18	PRICING SET
1/21/19	ARCH REVIEW


SCALE AS NOTED

SECOND FLOOR PLAN


**A1.02**





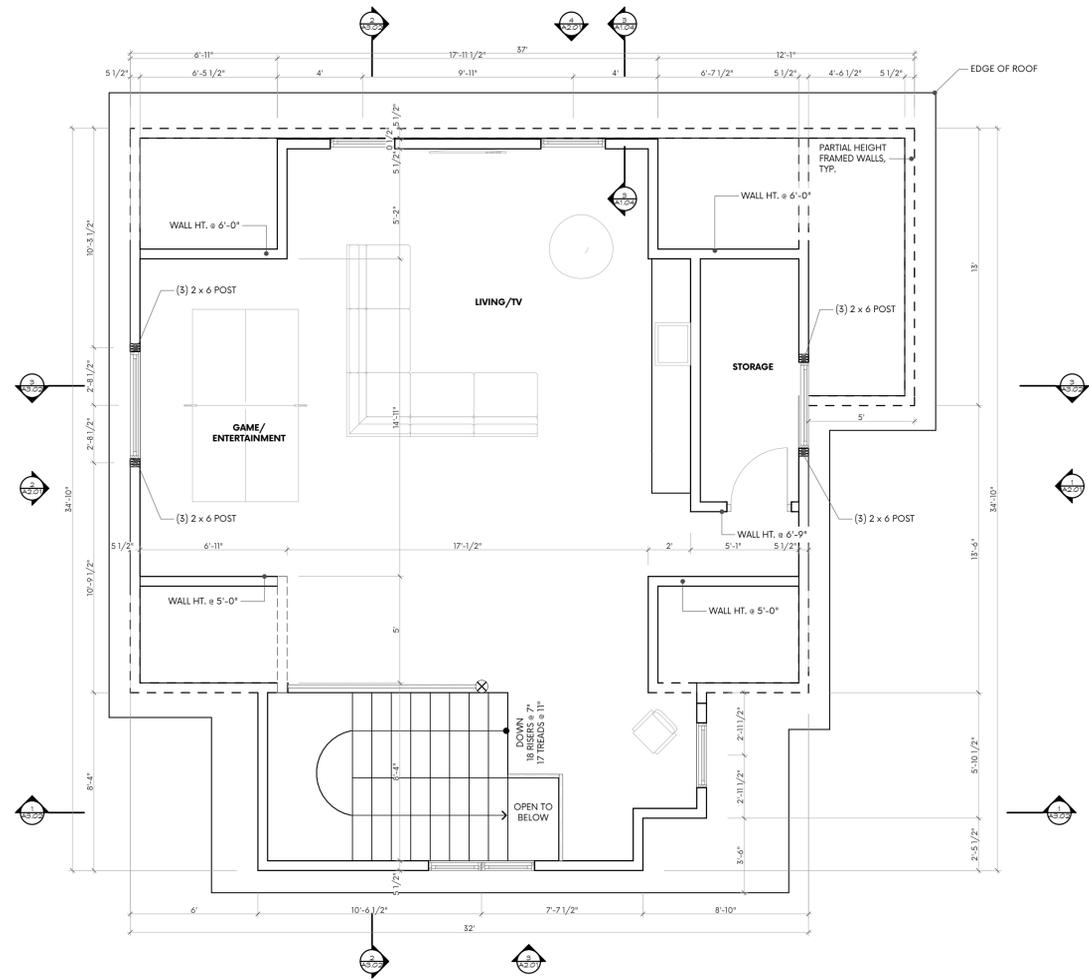


**1 GARAGE SECOND FLOOR PLAN**  
SCALE: 1/4" = 1'-0"

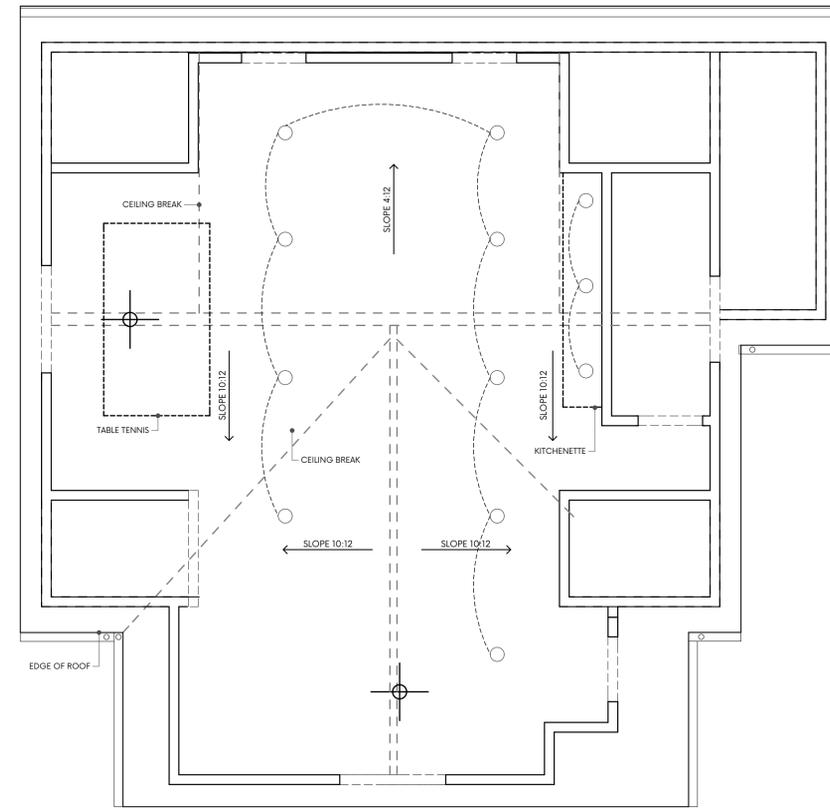


**2 GARAGE REFLECTED CEILING PLAN**  
SCALE: 1/4" = 1'-0"



- LIGHTING KEY:**
- 4" DIAMETER RECESSED CANS
  - HANGING FIXTURE
  - WALL MOUNT FIXTURE
  - FAN LIGHT

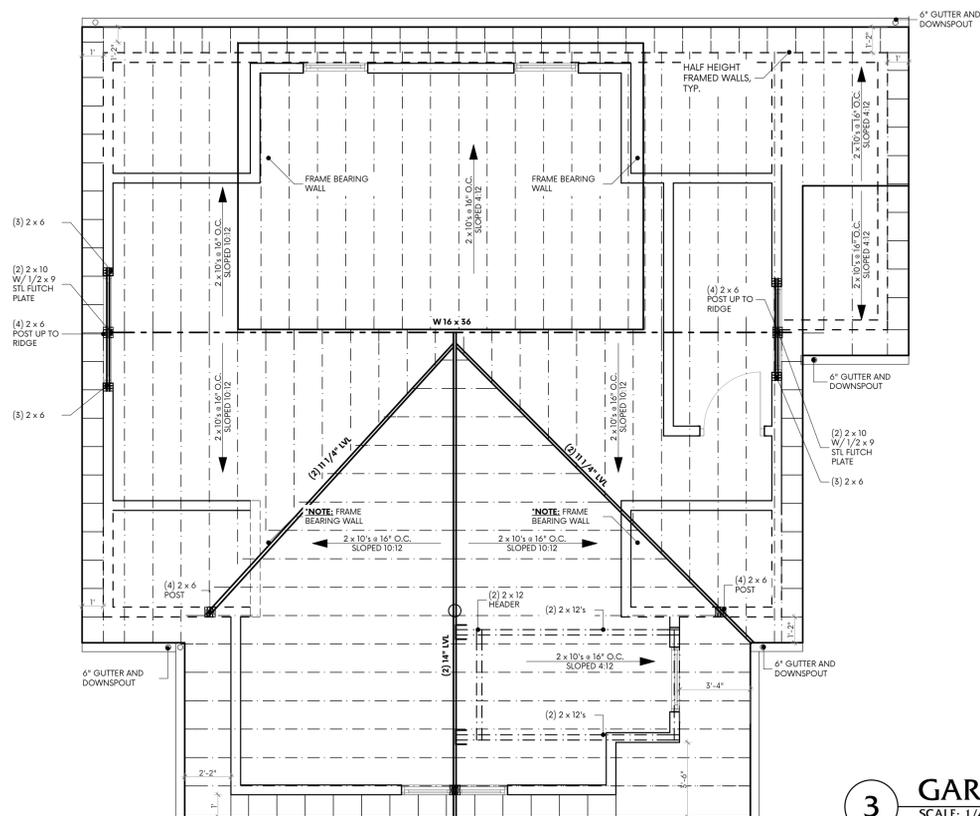

**3 GARAGE ROOF FRAMING PLAN**  
SCALE: 1/4" = 1'-0"

 

**NOT FOR CONSTRUCTION**

**PENINSULA ARCHITECTS**  
P.O. Box 235 | 1775 Main Street  
Peninsula, OH 44264  
v 330.657.2800 | f 330.657.2419  
www.pn-architects.com

**BIGHAM RESIDENCE**  
7344 DILLMAN DRIVE, HUDSON, OH 44236

DATE	ISSUE
10/03/18	SCHEMATIC DESIGN
11/02/18	PRICING SET
1/21/19	ARCH REVIEW


SCALE AS NOTED


GARAGE PLANS

**A1.05**






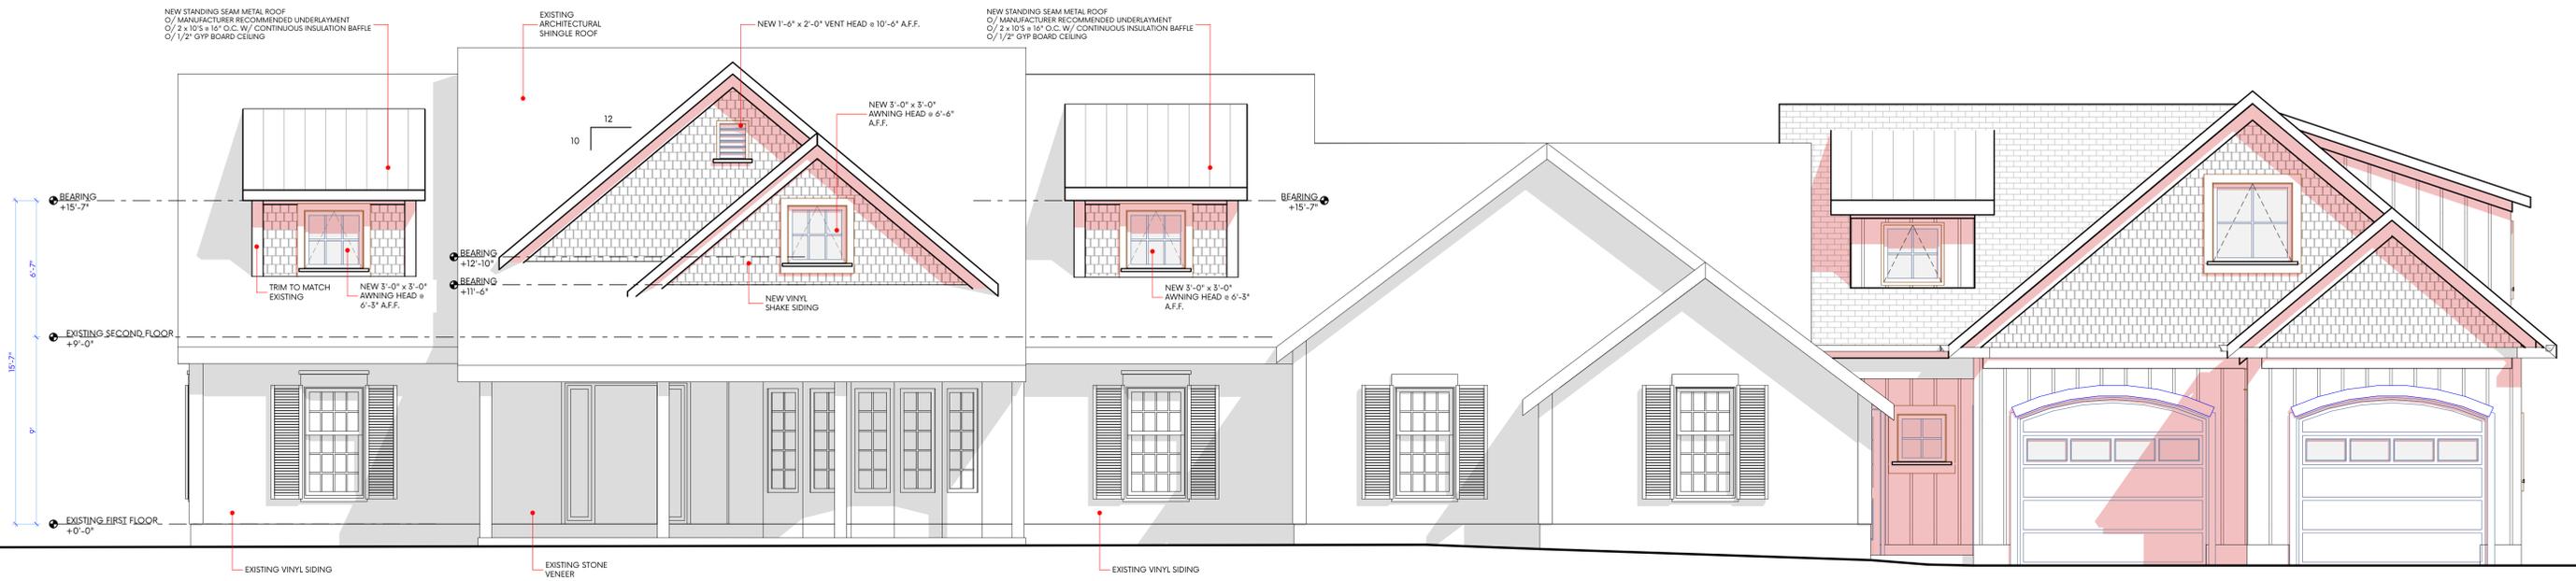


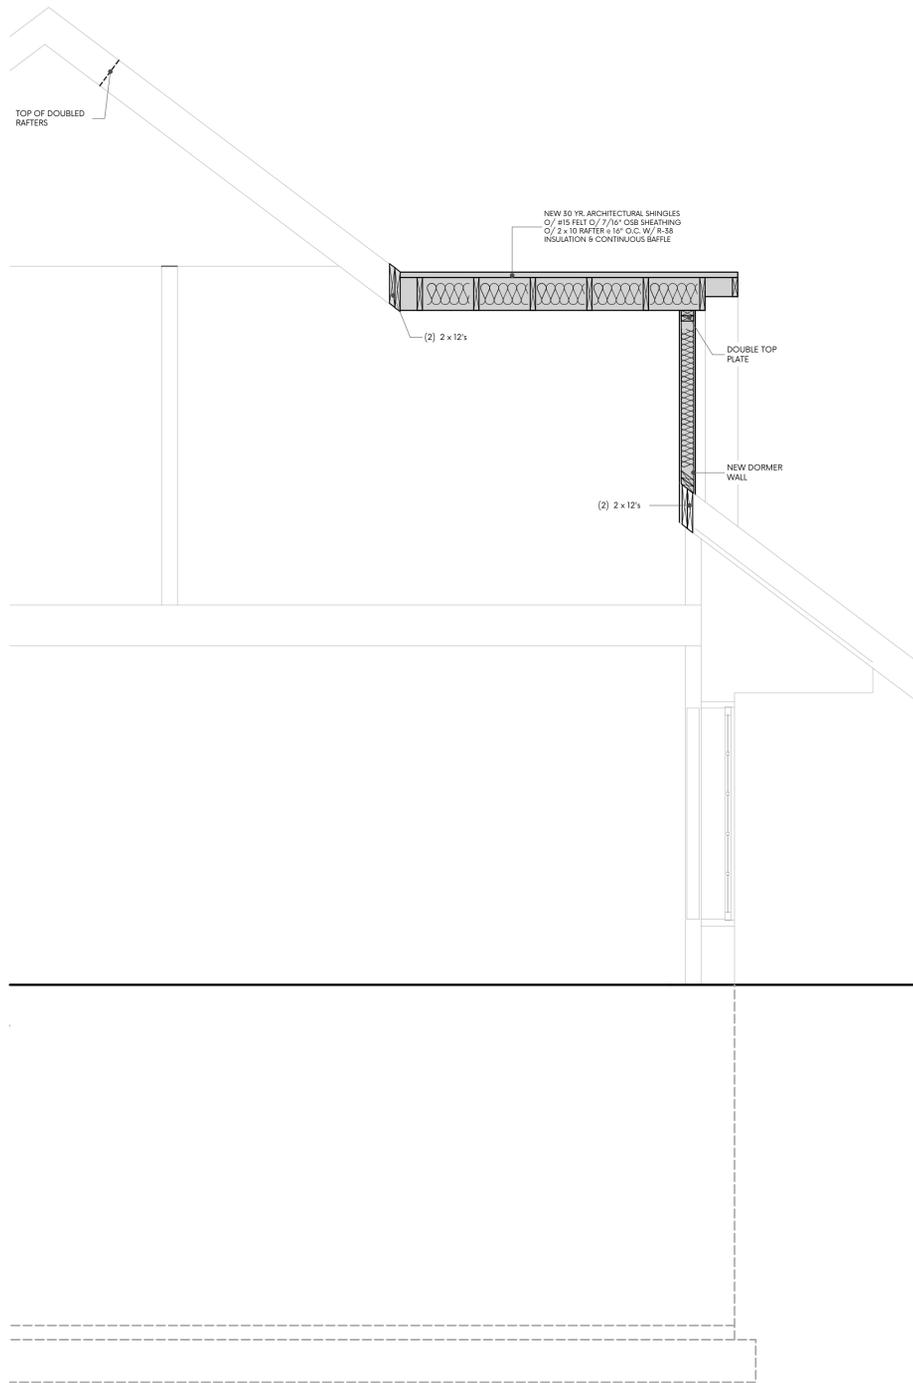

**1 SECTION**  
SCALE: 1/2" = 1'-0"

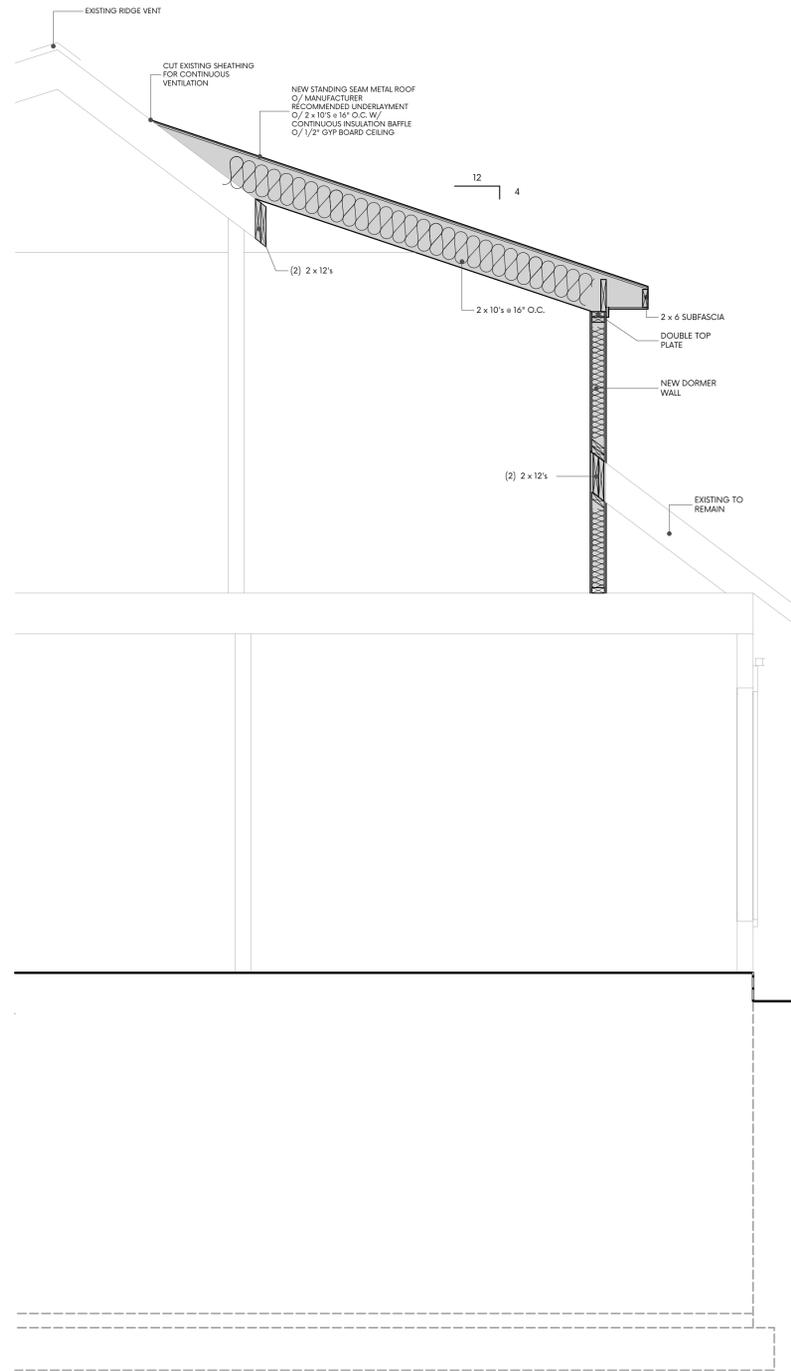

**2 SECTION**  
SCALE: 1/2" = 1'-0"

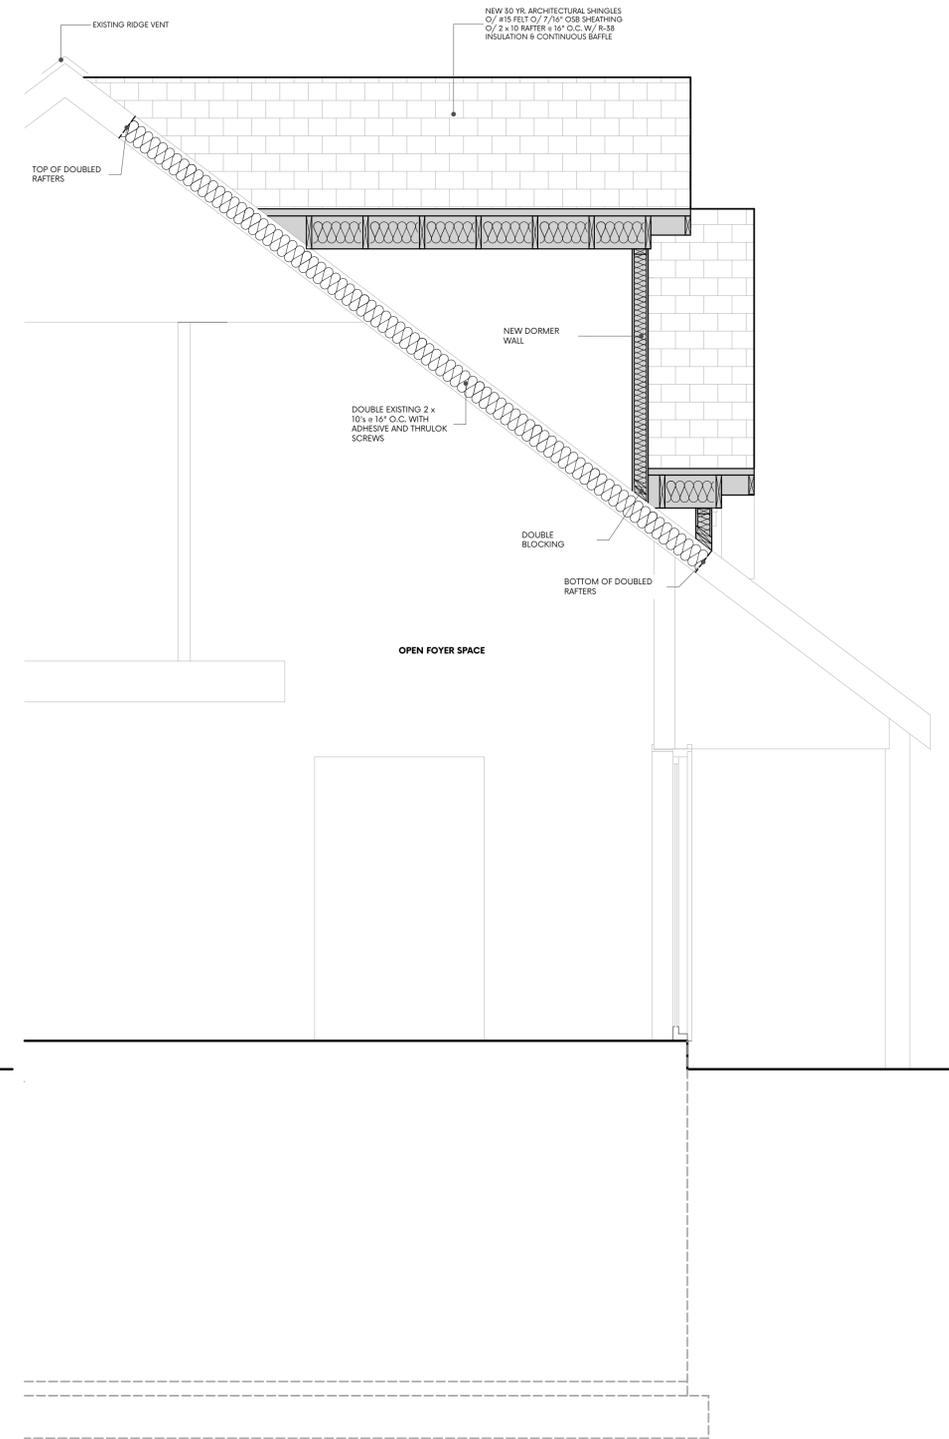

**3 SECTION**  
SCALE: 1/2" = 1'-0"

NOT FOR CONSTRUCTION

**PENINSULA ARCHITECTS**

P.O. Box 235 | 1775 Main Street  
Peninsula, OH 44264  
v 330.657.2800 | f 330.657.2419  
www.pn-architects.com


**BIGHAM RESIDENCE**  
7344 DILLMAN DRIVE, HUDSON, OH 44236

DATE	ISSUE
10/03/18	SCHEMATIC DESIGN
11/02/18	PRICING SET
1/21/19	ARCH REVIEW

SCALE AS NOTED

SECTIONS

**A3.00**

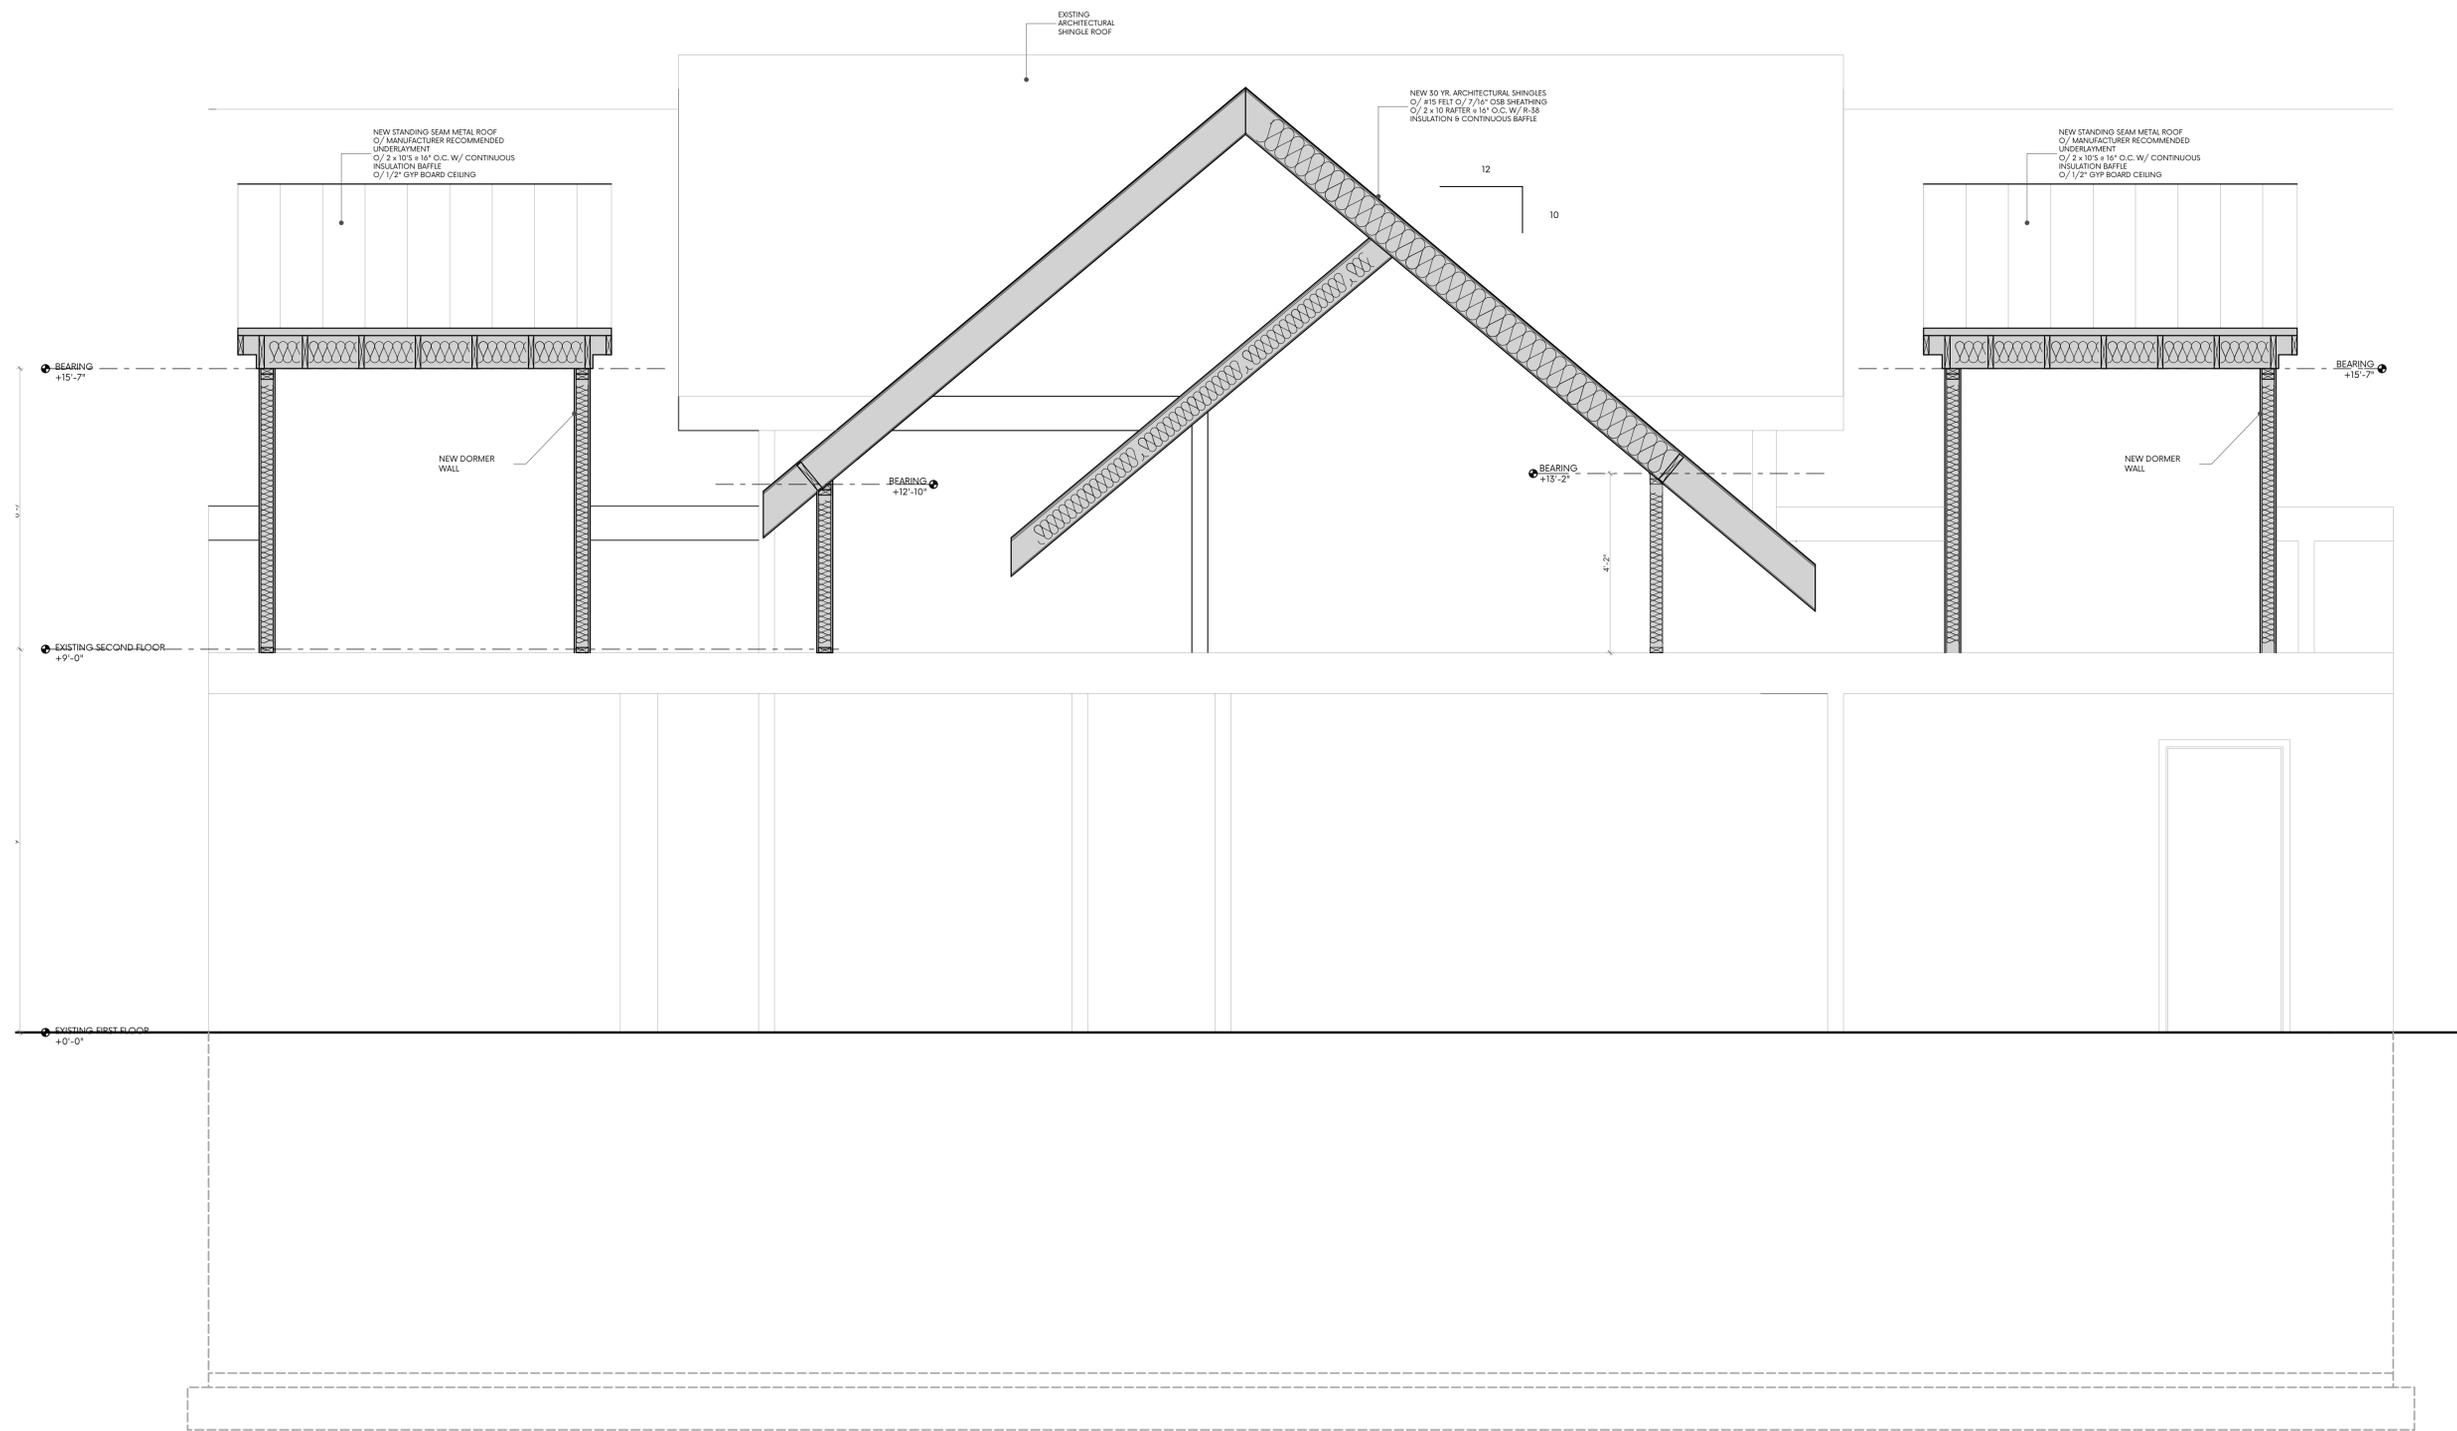

**1 SECTION**  
SCALE: 1/2" = 1'-0"



NOT FOR CONSTRUCTION

**PENINSULA ARCHITECTS**  
P.O. Box 235 | 1775 Main Street  
Peninsula, OH 44264  
v 330.657.2800 | f 330.657.2419  
www.pn-architects.com

**BIGHAM RESIDENCE**  
7344 DILLMAN DRIVE, HUDSON, OH 44236

DATE	ISSUE
10/03/18	SCHEMATIC DESIGN
11/02/18	PRICING SET
1/21/19	ARCH REVIEW

SCALE AS NOTED

SECTIONS

**A3.01**











