


DETAIL
SCALE: 1"=40'

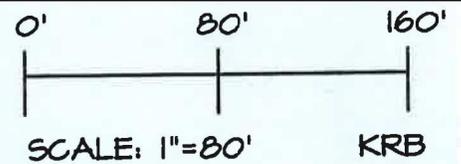

NOTE: UTILITY
EASEMENT APPLIES:
10' PERIMETER

Address 7111 Kate Drive

State of Ohio, County of Summit

City of Hudson

New Owner Robert Doug and C Michelle Hartline

Allotment: The Woods of the Western Reserve

Plat Cab.: B Slides: 197-210

Client Order No. A89278WSH

Date October 19, 2000

Present Owner Harold R Brown and Winifred J Brown Co
Trustee's

C & A Order No.
CF119800


This is to certify to Home Mortgage Consultants and/or Midland Commerce Group

that a visual inspection of the property and buildings shown (if any) has been made and there are no apparent encroachments or visible easements unless otherwise shown. This service was not performed for the purpose of establishing boundary lines, and is not to be used for that purpose.

This Mortgage Location Survey has been prepared in accordance with Chapter 4733-38, Ohio Administrative code, and is not a boundary survey pursuant to Chapter 4733-37, Ohio Administrative Code

Stephen P. Campbell

Stephen P. Campbell - Reg. Surveyor No. 7330

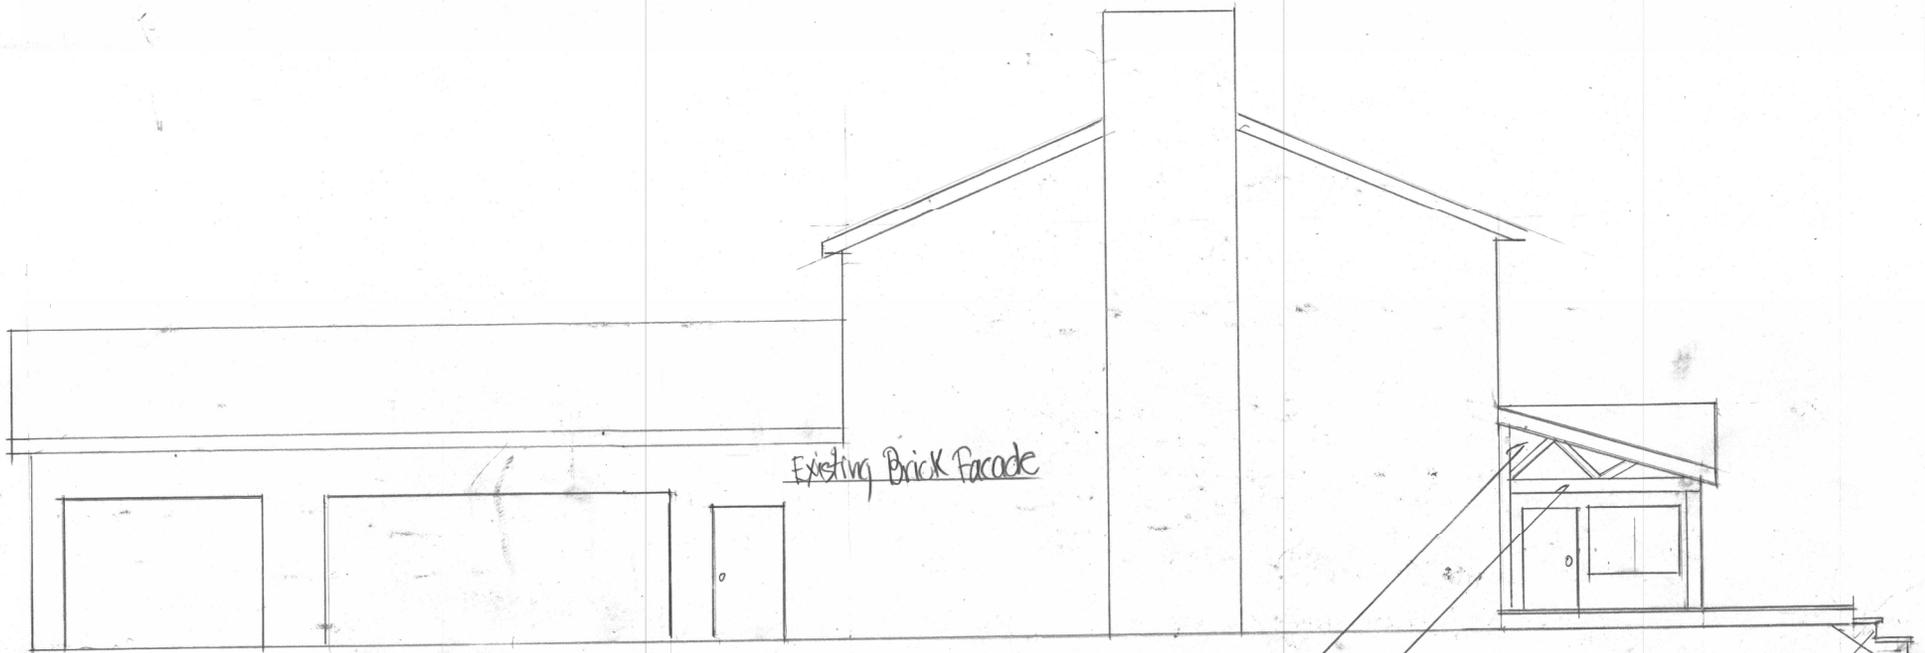


Existing Brick Facade

North Elevation Scale $\frac{1}{4}'' = 1'-0''$

Exposed Barnwood Ceiling
Stained Rafter

6x10 PT Post & Beam

15' Total Rise 5' Riser 12' Tread
Closed Stringer
Ground level No Rail

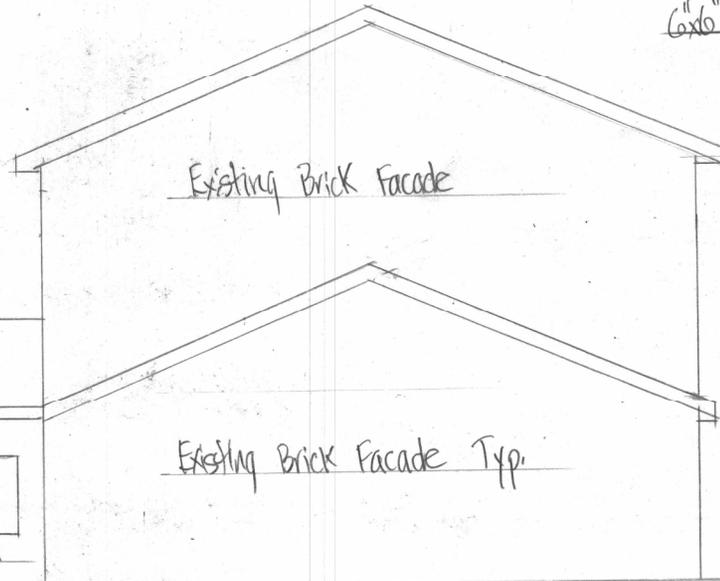

Existing Brick Facade



Existing Brick Facade Typ.

Existing Sunroom


Proposed Deck

South Elevation Scale $\frac{1}{4}'' = 1'-0''$

Hawthorne Residence		APPROVED BY:	DRAWN BY: <i>clb</i>
SCALE: $\frac{1}{4}'' = 1'-0''$	DATE: 6-6-19	REVIS	REVIS
North/South Elevations			DRAWING NUMBER

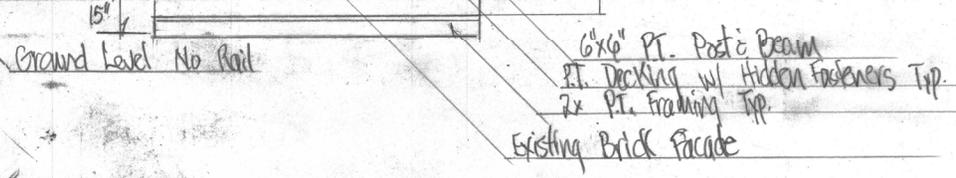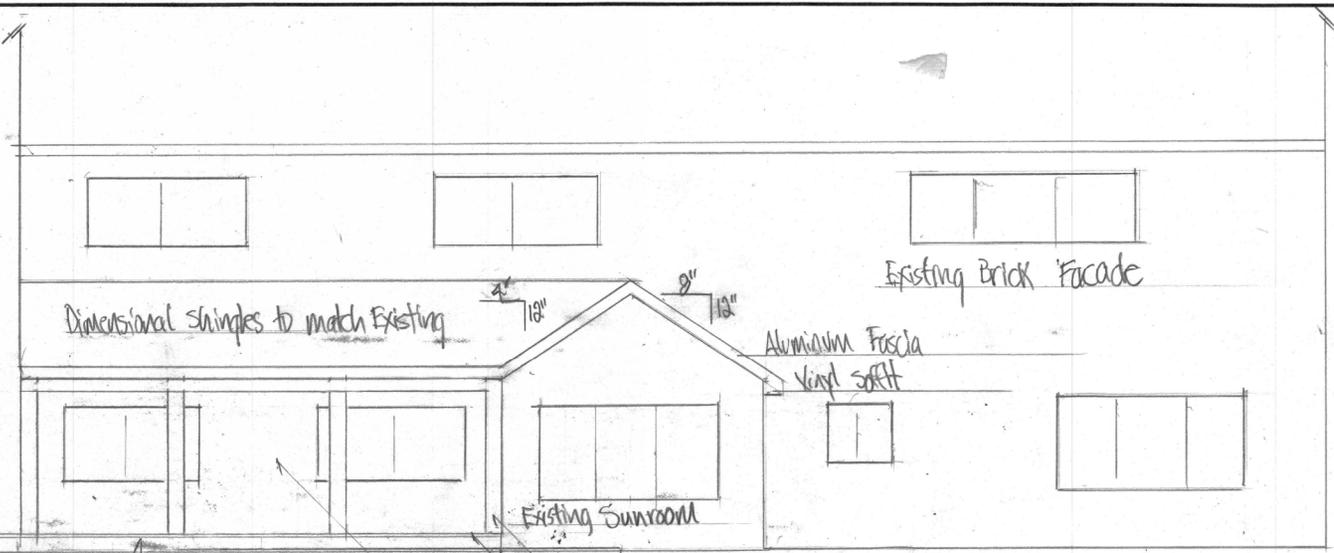

Scale 1/4" = 1'0"

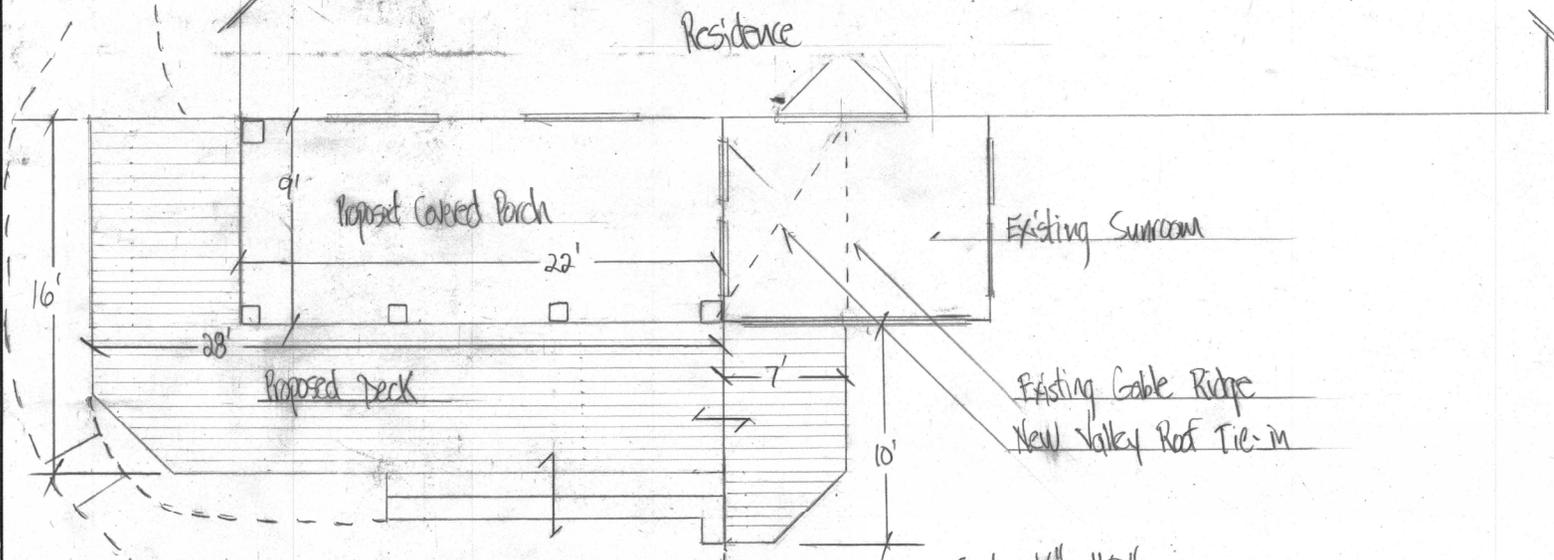

Scale 1/4" = 1'0"

— SS —>

Hardline Residence		DRAWN BY	CBS
SCALE: 1/4" = 1'0"	APPROVED BY:	REVISED	
DATE: 8-6-19			
Floor Plan / West Elevation		DRAWING NUMBER	









