



CONCEPTUAL SITE PLAN

SCALE: 1" = 80'-0"

PROPOSED SITE IMPROVEMENTS

SETON CATHOLIC SCHOOL

6923 STOW RD.
HUDSON, OHIO 44236



05.03.22

Scale: 1" = 80'-0"




100A



Kaczmar architects incorporated
cleveland ohio

1468 West 9th Street #400
Cleveland, OH 44113
P: 216.687.1555 F: 216.687.1558

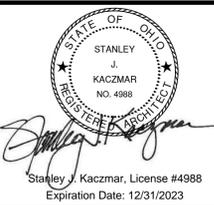

Kaczmar architects incorporated
 1468 West 9th Street #400
 Cleveland, OH 44113
 P: 216.687.1555 F: 216.687.1558


Project Consultants:
Civil Engineer:
Wohlwend Engineering Group
 4216 Karg Industrial Parkway
 Tallmadge, OH 44240
 P: (330) 673.2400

Landscape Architect:
James S. McKnight
 P.O. Box 14158
 P: (216) 952.2408


Structural Engineer:
Thorson Baker & Assoc.
 3030 West Streetsboro Rd.
 Richfield, OH 44286
 P: (330) 659.6688



Seton Catholic School
Site Improvements
 6923 STOW ROAD
 HUDSON, OHIO 44236

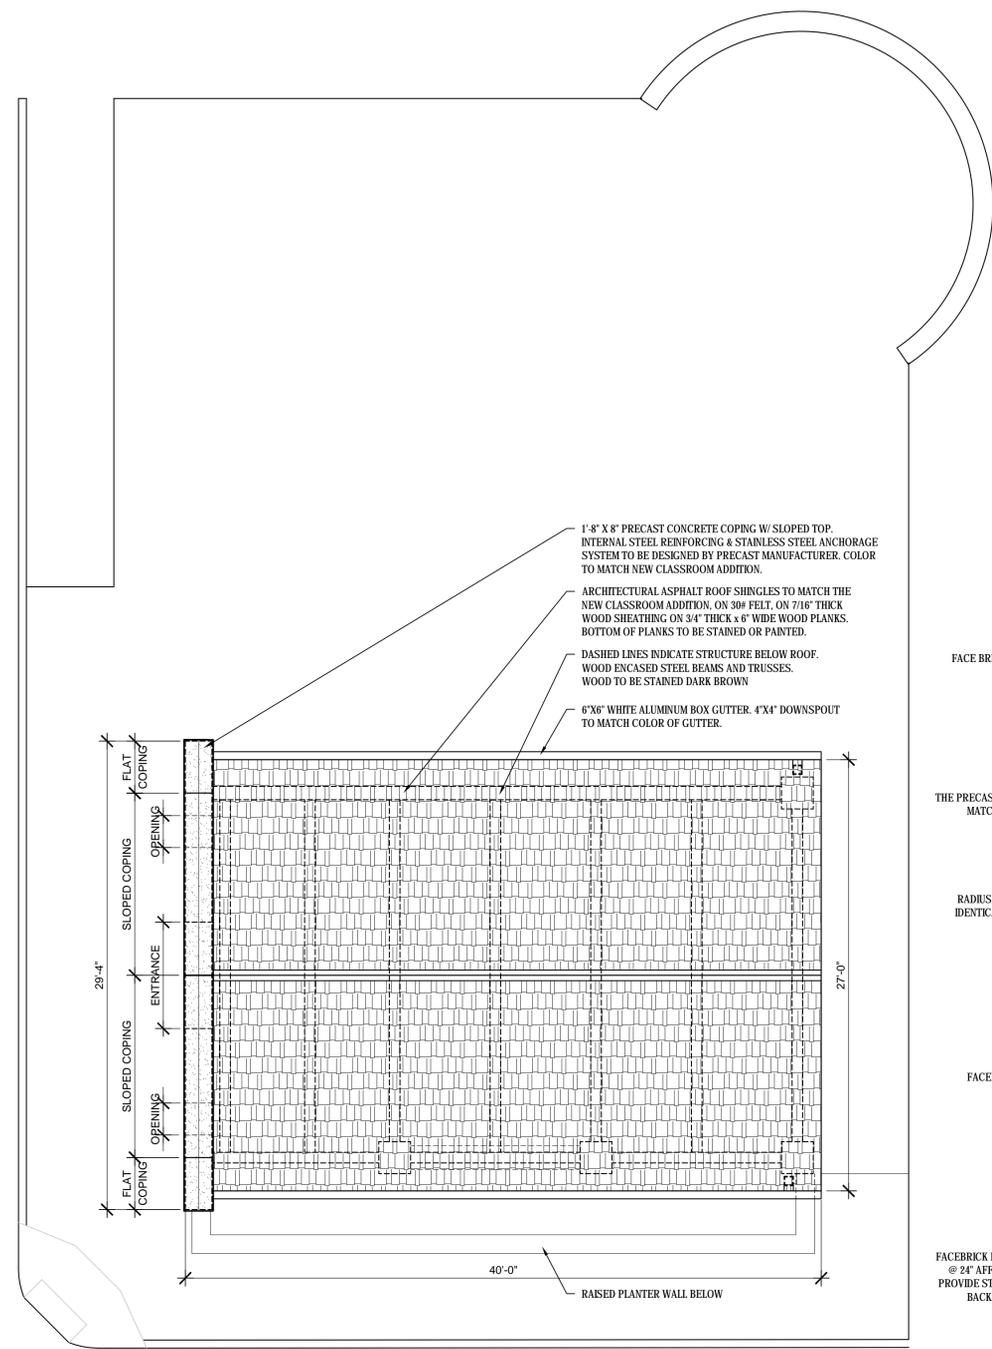


CLASSROOM & WORSHIP AREA
ROOF PLAN
 SCALE: 3/16"=1'-0"

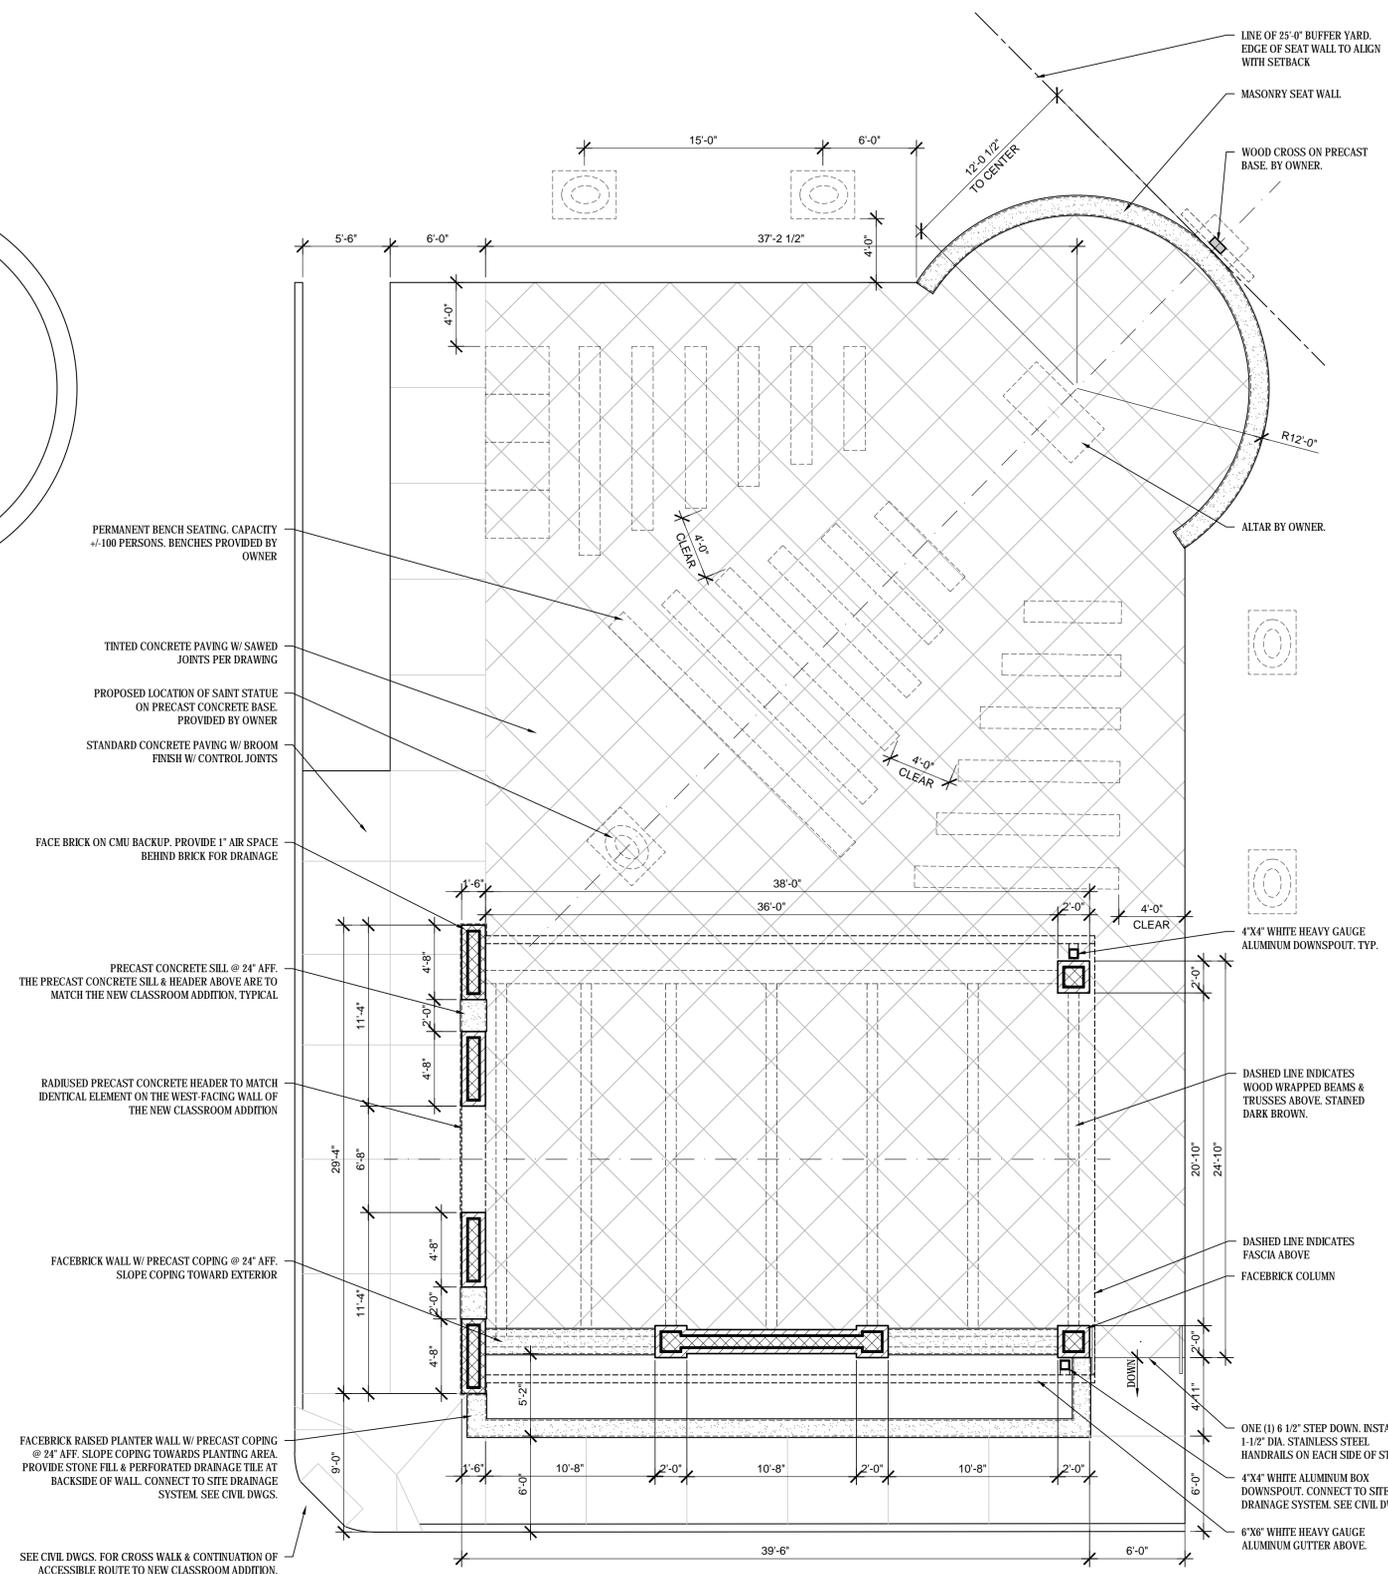


CLASSROOM & WORSHIP AREA
IMPROVEMENT PLAN
 SCALE: 3/16"=1'-0"

AHRB REVIEW	05.03.22
ISSUED	BY DATE
PARTIAL SITE PLAN & ROOF PLAN	
Scale: 3/16" = 1'-0"	Sheet: A-101
Date: 05.03.22	

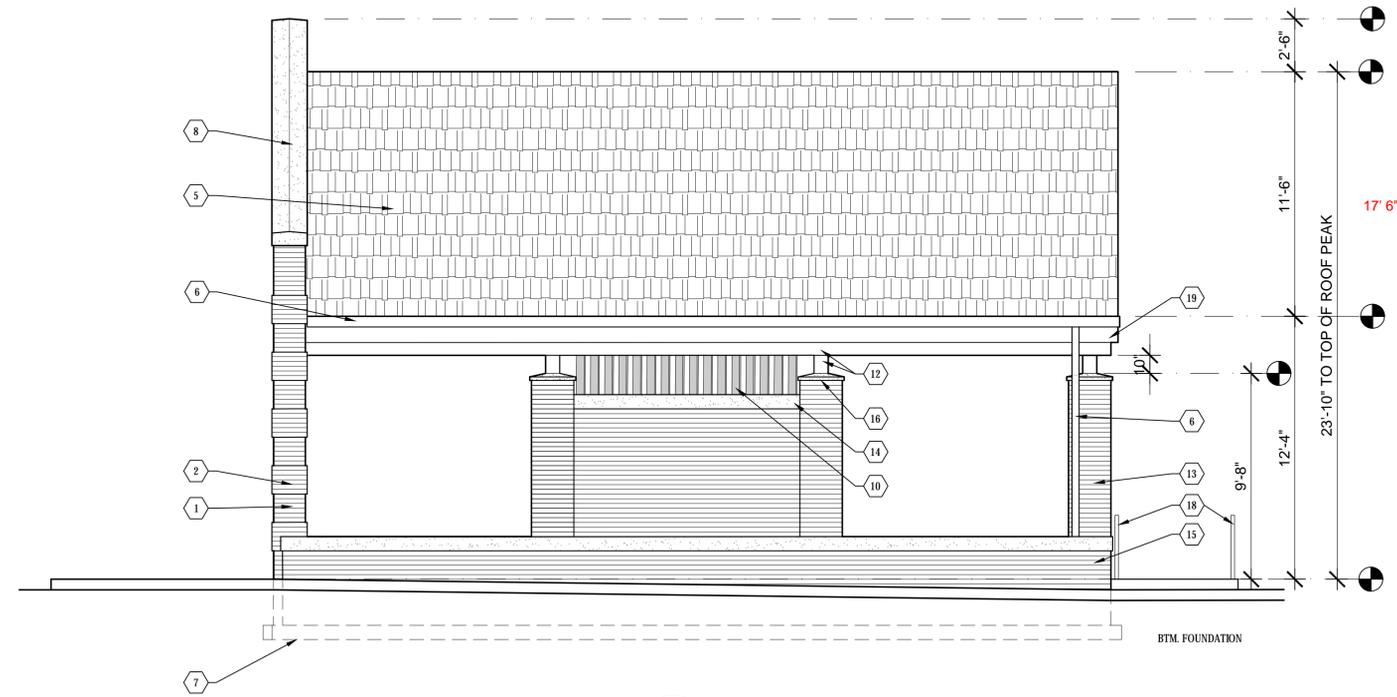

**CLASSROOM & WORSHIP AREA
WEST ELEVATION**
SCALE: 1/4"=1'-0"

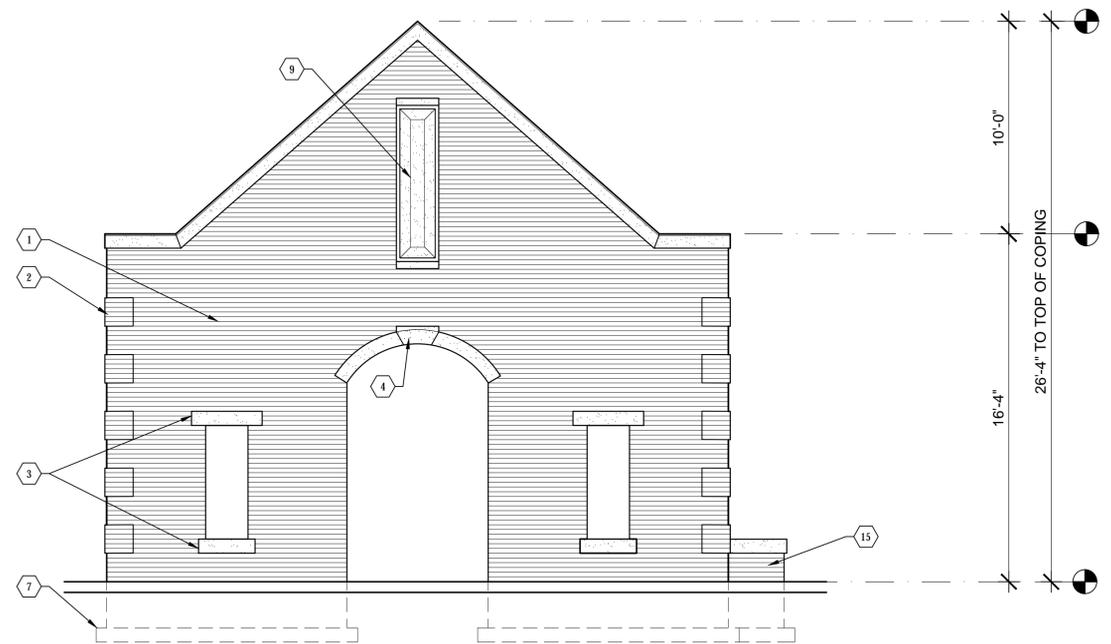

**CLASSROOM & WORSHIP AREA
NORTH ELEVATION**
SCALE: 1/4"=1'-0"

NOTE SYMBOL LEGEND:

- 1 STANDARD MODULAR BRICK MASONRY UNIT. COLOR TO MATCH NEW CLASSROOM ADDITION.
- 2 16"x16" BRICK MASONRY QUOINS TO MATCH CLASSROOM ADDITION.
- 3 8" H. x 4" D. PRECAST CONCRETE HEAD AND SILL. HEADS TO EXTEND 8" PAST EACH SIDE OF OPENING, & SILLS TO EXTEND 4" PAST EACH SIDE OF OPENING. PROFILES TO MATCH CLASSROOM ADDITION.
- 4 PRECAST CONCRETE KEY ELEMENT TO MATCH CLASSROOM ADDITION.
- 5 ARCHITECTURAL ASPHALT ROOF SHINGLES ON 30# FELT PAPER OVER 7/16" PLYWOOD SHEATHING, ON 6" WIDE WOOD PLANKS.
- 6 6"x6" WHITE ALUMINUM BOX GUTTER & 4"x4" WHITE DOWNSPOUTS. TYP. TIE INTO SITE DRAINAGE SYSTEM. SEE CIVIL DWGS.
- 7 LINE OF FOUNDATION & FOOTING SYSTEM BELOW. GC TO COORDINATE BOTTOM OF FOUNDATION W/ GRADES TO ENSURE FROST DEPTH IS ACHIEVED.
- 8 1'-8" W. x 8" D. PRECAST CONCRETE COPING W/ SLOPED TOP. ENSURE 1" OVERHANG ON EACH SIDE OF MASONRY.
- 9 2'-0" W. X 8'-0" L. PRECAST CONCRETE ELEMENT TO MATCH CLASSROOM ADDITION.
- 10 SUN GLARE PROTECTION: 1" THICK x 6" WIDE ALUMINUM LOUVERS - VERTICAL, & INSTALLED AT A 45-DEGREE ANGLE.
- 11 PRECAST CONCRETE RADIUS ENTRY ELEMENT TO MATCH CLASSROOM ADDITION.
- 12 WOOD WRAPPED STEEL BEAMS & TRUSSES.
- 13 BRICK MASONRY COLUMN.
- 14 PRECAST CONCRETE COPING.
- 15 RAISED PLANTER WALL: 2'-0" AFF W/ PRECAST CONCRETE COPING.
- 16 FOUR (4) PIECE SLOPED PRECAST CONCRETE COPING INSTALLED AROUND STEEL COLUMNS.
- 17 DASHED LINES INDICATE WALL-MOUNTED MARKER OR CHALK BOARD. PROVIDED BY OWNER.
- 18 1-1/2" DIAMETER STAINLESS STEEL HANDRAIL ON EACH SIDE OF STEP.
- 19 PAINTED WOOD FASCIA TO MATCH THE COLOR OF THE WRAPPED BEAMS.
- 20 STEEL GUSSET PLATES. PAINTED BLACK.



Kaczmar architects incorporated
1468 West 9th Street #400
Cleveland, OH 44113
P:216.687.1555 F:216.687.1558

Project Consultants:
Civil Engineer:
Wohlwend Engineering Group
4216 Karg Industrial Parkway
Tallmadge, OH 44240
P:(330) 673.2400

Landscape Architect:
James S. McKnight
P.O. Box 14158
P:(216) 952.2408

Structural Engineer:
Thorson Baker & Assoc.
3030 West Streetsboro Rd.
Richfield, OH 44286
P:(330) 659.6688




**Seton Catholic School
Site Improvements**
6923 STOW ROAD
HUDSON, OHIO 44236


AHRB REVIEW	05.03.22
ISSUED	BY DATE

**NORTH & EAST
ELEVATIONS**

Scale: 1/4" = 1'-0"	Sheet: A-102
Date: 05.03.22	

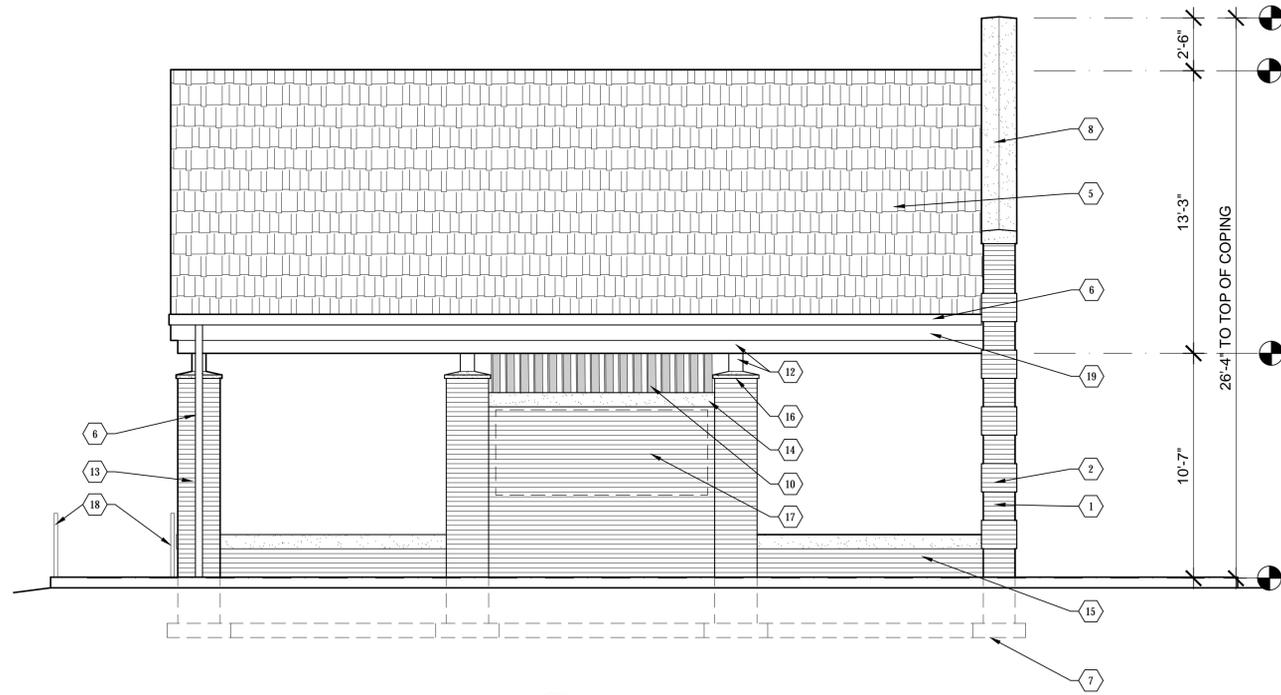

**CLASSROOM & WORSHIP AREA
EAST ELEVATION**
SCALE: 1/4"=1'-0"

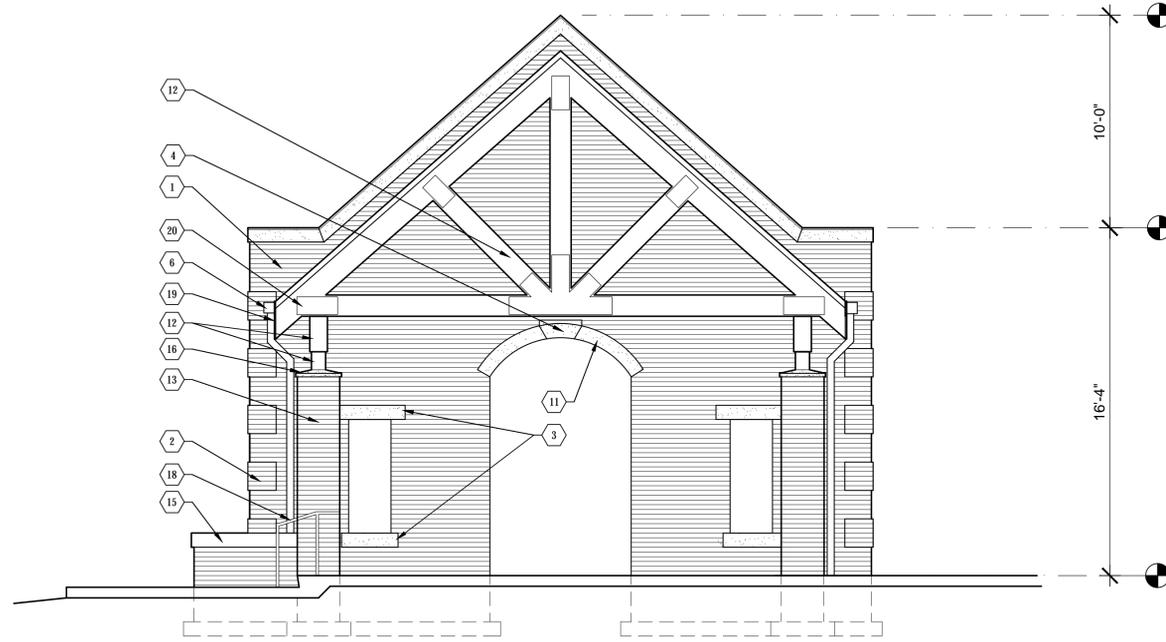

**CLASSROOM & WORSHIP AREA
SOUTH ELEVATION**
SCALE: 1/4"=1'-0"

NOTE SYMBOL LEGEND:

- 1 STANDARD MODULAR BRICK MASONRY UNIT. COLOR TO MATCH NEW CLASSROOM ADDITION.
- 2 16"x16" BRICK MASONRY QUOINS TO MATCH CLASSROOM ADDITION.
- 3 8" H. x 4" D. PRECAST CONCRETE HEAD AND SILL. HEADS TO EXTEND 8" PAST EACH SIDE OF OPENING, & SILLS TO EXTEND 4" PAST EACH SIDE OF OPENING. PROFILES TO MATCH CLASSROOM ADDITION.
- 4 PRECAST CONCRETE KEY ELEMENT TO MATCH CLASSROOM ADDITION.
- 5 ARCHITECTURAL ASPHALT ROOF SHINGLES ON 30# FELT PAPER OVER 7/16" PLYWOOD SHEATHING, ON 6" WIDE WOOD PLANKS.
- 6 6"x6" WHITE ALUMINUM BOX GUTTER & 4"x4" WHITE DOWNSPOUTS. TYP. TIE INTO SITE DRAINAGE SYSTEM. SEE CIVIL DWGS.
- 7 LINE OF FOUNDATION & FOOTING SYSTEM BELOW. GC TO COORDINATE BOTTOM OF FOUNDATION W/ GRADES TO ENSURE FROST DEPTH IS ACHIEVED.
- 8 1'-8" W. x 8" D. PRECAST CONCRETE COPING W/ SLOPED TOP. ENSURE 1" OVERHANG ON EACH SIDE OF MASONRY.
- 9 2'-0" W. X 8'-0" L. PRECAST CONCRETE ELEMENT TO MATCH CLASSROOM ADDITION.
- 10 SUN GLARE PROTECTION: 1" THICK x 6" WIDE ALUMINUM LOUVERS - VERTICAL, & INSTALLED AT A 45-DEGREE ANGLE.
- 11 PRECAST CONCRETE RADIUSSED ENTRY ELEMENT TO MATCH CLASSROOM ADDITION.
- 12 WOOD WRAPPED STEEL BEAMS & TRUSSES.
- 13 BRICK MASONRY COLUMN.
- 14 PRECAST CONCRETE COPING.
- 15 RAISED PLANTER WALL: 2'-0" AFF W/ PRECAST CONCRETE COPING.
- 16 FOUR (4) PIECE SLOPED PRECAST CONCRETE COPING INSTALLED AROUND STEEL COLUMNS.
- 17 DASHED LINES INDICATE WALL MOUNTED MARKER OR CHALK BOARD. PROVIDED BY OWNER.
- 18 1-1/2" DIAMETER STAINLESS STEEL HANDRAIL ON EACH SIDE OF STEP.
- 19 PAINTED WOOD FASCIA TO MATCH THE COLOR OF THE WRAPPED BEAMS.
- 20 STEEL GUSSET PLATES. PAINTED BLACK.



Kaczmar architects incorporated
1468 West 9th Street #400
Cleveland, OH 44113
P:216.687.1555 F:216.687.1558

Project Consultants:
Civil Engineer:
Wohlwend Engineering Group
4216 Karg Industrial Parkway
Tallmadge, OH 44240
P:(330) 673.2400

Landscape Architect:
James S. McKnight
P.O. Box 14158
P:(216) 952.2408

Structural Engineer:
Thorson Baker & Assoc.
3030 West Streetsboro Rd.
Richfield, OH 44286
P:(330) 659.6688



**Seton Catholic School
Site Improvements**
6923 STOW ROAD
HUDSON, OHIO 44236

AHRB REVIEW	05.03.22
ISSUED	BY DATE

**SOUTH & EAST
ELEVATIONS**

Scale: 1/4" = 1'-0"
Date: 05.03.22
Sheet: A-103



Stanley J. Kaczmar, License #4988
Expiration Date: 12/31/2021

DISCLAIMER:
ANY AND ALL USERS MUST VERIFY ALL DIMENSIONS IN THE FIELD.
USERS MUST ASSUME ALL RISK AND LIABILITY FOR ANY
ALTERATION OF THIS INFORMATION



1488 West 9th Street, Suite 400, Cleveland, OH 44113
p. 216.687.1555 | f. 216.687.1558 | www.kaczarch.com

Project Team:

**STRUCTURAL / MECHANICAL /
ELECTRICAL ENGINEER**
Thorson Baker + Associates
3030 West Streetsboro Road
Richfield, OH 44286
p.330.659.6688

CIVIL ENGINEER
Wohlwend Engineering Group
4216 Karg Industrial Parkway
Tallmadge, OH 44240
p. 330.673.2400

LANDSCAPE ARCHITECT
James S. McKnight
P.O. Box 14158
Cleveland, OH 44114
p.216.952.2408



ISSUE	DATE
PROJECT:	
PROPOSED SITE IMPROVEMENTS	
SETON CATHOLIC SCHOOL	
6923 STOW RD.	
HUDSON, OHIO	
44236	
CLIENT:	
	
SITE IMPROVEMENT RENDERING	
Scale:	Sheet:
Date:	201
05/03/22	

PROJECT:
PROPOSED SITE IMPROVEMENTS

SETON CATHOLIC SCHOOL
6923 STOW RD.
HUDSON, OHIO
44236

CLIENT:



SITE IMPROVEMENT
RENDERING

Scale: Sheet:
Date: 201
05/03/22

VIEW FROM WEST



Stanley J. Kaczmar, License #4988
Expiration Date: 12/31/2021

DISCLAIMER:
ANY AND ALL USERS MUST VERIFY ALL DIMENSIONS IN THE FIELD.
USERS MUST ASSUME ALL RISK AND LIABILITY FOR ANY
ALTERATION OF THIS INFORMATION



1488 West 9th Street, Suite 400, Cleveland, OH 44113
p. 216.687.1555 | f. 216.687.1558 | www.kaczarch.com

Project Team:

**STRUCTURAL / MECHANICAL /
ELECTRICAL ENGINEER**
Thorson Baker + Associates
3030 West Streetsboro Road
Richfield, OH 44286
p.330.659.6688

CIVIL ENGINEER
Wohlwend Engineering Group
4216 Karg Industrial Parkway
Tallmadge, OH 44240
p. 330.673.2400

LANDSCAPE ARCHITECT
James S. McKnight
P.O. Box 14158
Cleveland, OH 44114
p.216.952.2408

ISSUE: _____ DATE: _____

PROJECT:
PROPOSED SITE IMPROVEMENTS

SETON CATHOLIC SCHOOL
6923 STOW RD.
HUDSON, OHIO
44236

CLIENT:



SITE IMPROVEMENT
RENDERING

Scale: _____ Sheet: _____
Date: 05/02/22 202



VIEW FROM NORTHWEST



Stanley J. Kaczmar, License #4988
Expiration Date: 12/31/2021

DISCLAIMER:
ANY AND ALL USERS MUST VERIFY ALL DIMENSIONS IN THE FIELD.
USERS MUST ASSUME ALL RISK AND LIABILITY FOR ANY
ALTERATION OF THIS INFORMATION



1488 West 9th Street, Suite 400, Cleveland, OH 44113
p. 216.687.1555 | f. 216.687.1558 | www.kaczarch.com

Project Team:

**STRUCTURAL / MECHANICAL /
ELECTRICAL ENGINEER**
Thorson Baker + Associates
3030 West Streetsboro Road
Richfield, OH 44286
p.330.659.6688

CIVIL ENGINEER
Wohlwend Engineering Group
4216 Karg Industrial Parkway
Tallmadge, OH 44240
p. 330.673.2400

LANDSCAPE ARCHITECT
James S. McKnight
P.O. Box 14158
Cleveland, OH 44114
p.216.952.2408



VIEW FROM NORTHEAST

ISSUE: _____ DATE: _____

**PROJECT:
PROPOSED SITE IMPROVEMENTS**

SETON CATHOLIC SCHOOL
6923 STOW RD.
HUDSON, OHIO
44236

CLIENT:



**SITE IMPROVEMENT
RENDERING**

Scale: _____ Sheet: _____
Date: 05/02/22 203



Stanley J. Kaczmar, License #4988
Expiration Date: 12/31/2021

DISCLAIMER:
ANY AND ALL USERS MUST VERIFY ALL DIMENSIONS IN THE FIELD.
USERS MUST ASSUME ALL RISK AND LIABILITY FOR ANY
ALTERATION OF THIS INFORMATION



1488 West 9th Street, Suite 400, Cleveland, OH 44113
p. 216.687.1555 | f. 216.687.1558 | www.kaczarch.com

Project Team:

**STRUCTURAL / MECHANICAL /
ELECTRICAL ENGINEER**
Thorson Baker + Associates
3030 West Streetsboro Road
Richfield, OH 44286
p.330.659.6688

CIVIL ENGINEER
Wohlwend Engineering Group
4216 Karg Industrial Parkway
Tallmadge, OH 44240
p. 330.673.2400

LANDSCAPE ARCHITECT
James S. McKnight
P.O. Box 14158
Cleveland, OH 44114
p.216.952.2408

ISSUE	DATE
PROJECT:	
PROPOSED SITE IMPROVEMENTS	
SETON CATHOLIC SCHOOL	
6923 STOW RD.	
HUDSON, OHIO	
44236	
CLIENT:	
	
SITE IMPROVEMENT RENDERING	
Scale:	Sheet:
Date:	204
05/03/22	



VIEW FROM NORTH



Stanley J. Kaczmar, License #4988
Expiration Date: 12/31/2021

DISCLAIMER:
ANY AND ALL USERS MUST VERIFY ALL DIMENSIONS IN THE FIELD.
USERS MUST ASSUME ALL RISK AND LIABILITY FOR ANY
ALTERATION OF THIS INFORMATION



1488 West 9th Street, Suite 400, Cleveland, OH 44113
p. 216.687.1555 | f. 216.687.1558 | www.kaczarch.com

Project Team:

**STRUCTURAL / MECHANICAL /
ELECTRICAL ENGINEER**
Thorson Baker + Associates
3030 West Streetsboro Road
Richfield, OH 44286
p.330.659.6688

CIVIL ENGINEER
Wohlwend Engineering Group
4216 Karg Industrial Parkway
Tallmadge, OH 44240
p. 330.673.2400

LANDSCAPE ARCHITECT
James S. McKnight
P.O. Box 14158
Cleveland, OH 44114
p.216.952.2408



VIEW FROM WEST

ISSUE	DATE

PROJECT:
PROPOSED SITE IMPROVEMENTS

SETON CATHOLIC SCHOOL
6923 STOW RD.
HUDSON, OHIO
44236

CLIENT:



SITE IMPROVEMENT
RENDERING

Scale:	Sheet:
Date: 05/02/22	205



Stanley J. Kaczmar, License #4988
Expiration Date: 12/31/2021

DISCLAIMER:
ANY AND ALL USERS MUST VERIFY ALL DIMENSIONS IN THE FIELD.
USERS MUST ASSUME ALL RISK AND LIABILITY FOR ANY
ALTERATION OF THIS INFORMATION



1488 West 9th Street, Suite 400, Cleveland, OH 44113
p. 216.687.1555 | f. 216.687.1558 | www.kaczarch.com

Project Team:

**STRUCTURAL / MECHANICAL /
ELECTRICAL ENGINEER**
Thorson Baker + Associates
3030 West Streetsboro Road
Richfield, OH 44286
p.330.659.6688

CIVIL ENGINEER
Wohlwend Engineering Group
4216 Karg Industrial Parkway
Tallmadge, OH 44240
p. 330.673.2400

LANDSCAPE ARCHITECT
James S. McKnight
P.O. Box 14158
Cleveland, OH 44114
p.216.952.2408

ISSUE	DATE

PROJECT:
PROPOSED SITE IMPROVEMENTS

SETON CATHOLIC SCHOOL
6923 STOW RD.
HUDSON, OHIO
44236

CLIENT:



VIEW FROM SOUTHEAST

SITE IMPROVEMENT
RENDERING



Stanley J. Kaczmar, License #4988
Expiration Date: 12/31/2021

DISCLAIMER:
ANY AND ALL USERS MUST VERIFY ALL DIMENSIONS IN THE FIELD.
USERS MUST ASSUME ALL RISK AND LIABILITY FOR ANY
ALTERATION OF THIS INFORMATION



1488 West 9th Street, Suite 400, Cleveland, OH 44113
p. 216.687.1555 | f. 216.687.1558 | www.kaczarch.com

Project Team:

**STRUCTURAL / MECHANICAL /
ELECTRICAL ENGINEER**
Thorson Baker + Associates
3030 West Streetsboro Road
Richfield, OH 44286
p.330.659.6688

CIVIL ENGINEER
Wohlwend Engineering Group
4216 Karg Industrial Parkway
Tallmadge, OH 44240
p. 330.673.2400

LANDSCAPE ARCHITECT
James S. McKnight
P.O. Box 14158
Cleveland, OH 44114
p.216.952.2408



ISSUE	DATE
PROJECT:	
PROPOSED SITE IMPROVEMENTS	
SETON CATHOLIC SCHOOL	
6923 STOW RD.	
HUDSON, OHIO	
44236	
CLIENT:	
	
SITE IMPROVEMENT RENDERING	
Scale:	Sheet:
Date:	207
05/03/22	

PROJECT:
PROPOSED SITE IMPROVEMENTS

SETON CATHOLIC SCHOOL
6923 STOW RD.
HUDSON, OHIO
44236

CLIENT:



SITE IMPROVEMENT
RENDERING

Scale: Sheet:
Date: 207
05/03/22

VIEW FROM EAST



VIEW FROM SOUTHWEST



Stanley J. Kaczmar, License #4988
Expiration Date: 12/31/2021

DISCLAIMER:
ANY AND ALL USERS MUST VERIFY ALL DIMENSIONS IN THE FIELD.
USERS MUST ASSUME ALL RISK AND LIABILITY FOR ANY
ALTERATION OF THIS INFORMATION



1488 West 9th Street, Suite 400, Cleveland, OH 44113
p. 216.687.1555 | f. 216.687.1558 | www.kaczarch.com

Project Team:

STRUCTURAL / MECHANICAL / ELECTRICAL ENGINEER
Thorson Baker + Associates
3030 West Streetsboro Road
Richfield, OH 44286
p.330.659.6688

CIVIL ENGINEER
Wohlwend Engineering Group
4216 Karg Industrial Parkway
Tallmadge, OH 44240
p. 330.673.2400

LANDSCAPE ARCHITECT
James S. McKnight
P.O. Box 14158
Cleveland, OH 44114
p.216.952.2408

ISSUE	DATE

PROJECT:
PROPOSED SITE IMPROVEMENTS

SETON CATHOLIC SCHOOL
6923 STOW RD.
HUDSON, OHIO
44236

CLIENT:



SITE IMPROVEMENT
RENDERING

Scale:	Sheet:
Date: 05/03/22	208



VIEW FROM EAST



Stanley J. Kaczmar, License #4988
Expiration Date: 12/31/2021

DISCLAIMER:
ANY AND ALL USERS MUST VERIFY ALL DIMENSIONS IN THE FIELD.
USERS MUST ASSUME ALL RISK AND LIABILITY FOR ANY
ALTERATION OF THIS INFORMATION



1488 West 9th Street, Suite 400, Cleveland, OH 44113
p. 216.687.1555 | f. 216.687.1558 | www.kaczarch.com

Project Team:

**STRUCTURAL / MECHANICAL /
ELECTRICAL ENGINEER**
Thorson Baker + Associates
3030 West Streetsboro Road
Richfield, OH 44286
p.330.659.6688

CIVIL ENGINEER
Wohlwend Engineering Group
4216 Karg Industrial Parkway
Tallmadge, OH 44240
p. 330.673.2400

LANDSCAPE ARCHITECT
James S. McKnight
P.O. Box 14158
Cleveland, OH 44114
p.216.952.2408

ISSUE	DATE
PROJECT: PROPOSED SITE IMPROVEMENTS	

SETON CATHOLIC SCHOOL
6923 STOW RD.
HUDSON, OHIO
44236

CLIENT:



SITE IMPROVEMENT
RENDERING

Scale: _____ Sheet:
Date: 05/03/22 209



Stanley J. Kaczmar, License #4988
Expiration Date: 12/31/2021

DISCLAIMER:
ANY AND ALL USERS MUST VERIFY ALL DIMENSIONS IN THE FIELD.
USERS MUST ASSUME ALL RISK AND LIABILITY FOR ANY
ALTERATION OF THIS INFORMATION



1488 West 9th Street, Suite 400, Cleveland, OH 44113
p. 216.687.1555 | f. 216.687.1558 | www.kaczarch.com

Project Team:

**STRUCTURAL / MECHANICAL /
ELECTRICAL ENGINEER**
Thorson Baker + Associates
3030 West Streetsboro Road
Richfield, OH 44286
p.330.659.6688

CIVIL ENGINEER
Wohlwend Engineering Group
4216 Karg Industrial Parkway
Tallmadge, OH 44240
p. 330.673.2400

LANDSCAPE ARCHITECT
James S. McKnight
P.O. Box 14158
Cleveland, OH 44114
p.216.952.2408



VIEW FROM SOUTH

ISSUE: _____ DATE: _____

**PROJECT:
PROPOSED SITE IMPROVEMENTS**

SETON CATHOLIC SCHOOL
6923 STOW RD.
HUDSON, OHIO
44236

CLIENT:



**SITE IMPROVEMENT
RENDERING**

Scale: _____ Sheet: _____
Date: 05/03/22 210



Stanley J. Kaczmar, License #4988
Expiration Date: 12/31/2021

DISCLAIMER:
ANY AND ALL USERS MUST VERIFY ALL DIMENSIONS IN THE FIELD.
USERS MUST ASSUME ALL RISK AND LIABILITY FOR ANY
ALTERATION OF THIS INFORMATION



1488 West 9th Street, Suite 400, Cleveland, OH 44113
p. 216.687.1555 | f. 216.687.1558 | www.kaczarch.com

Project Team:

**STRUCTURAL / MECHANICAL /
ELECTRICAL ENGINEER**
Thorson Baker + Associates
3030 West Streetsboro Road
Richfield, OH 44286
p.330.659.6688

CIVIL ENGINEER
Wohlwend Engineering Group
4216 Karg Industrial Parkway
Tallmadge, OH 44240
p. 330.673.2400


LANDSCAPE ARCHITECT
James S. McKnight
P.O. Box 14158
Cleveland, OH 44114
p.216.952.2408

ISSUE	DATE

PROJECT:
PROPOSED SITE IMPROVEMENTS

SETON CATHOLIC SCHOOL
6923 STOW RD.
HUDSON, OHIO
44236

CLIENT:

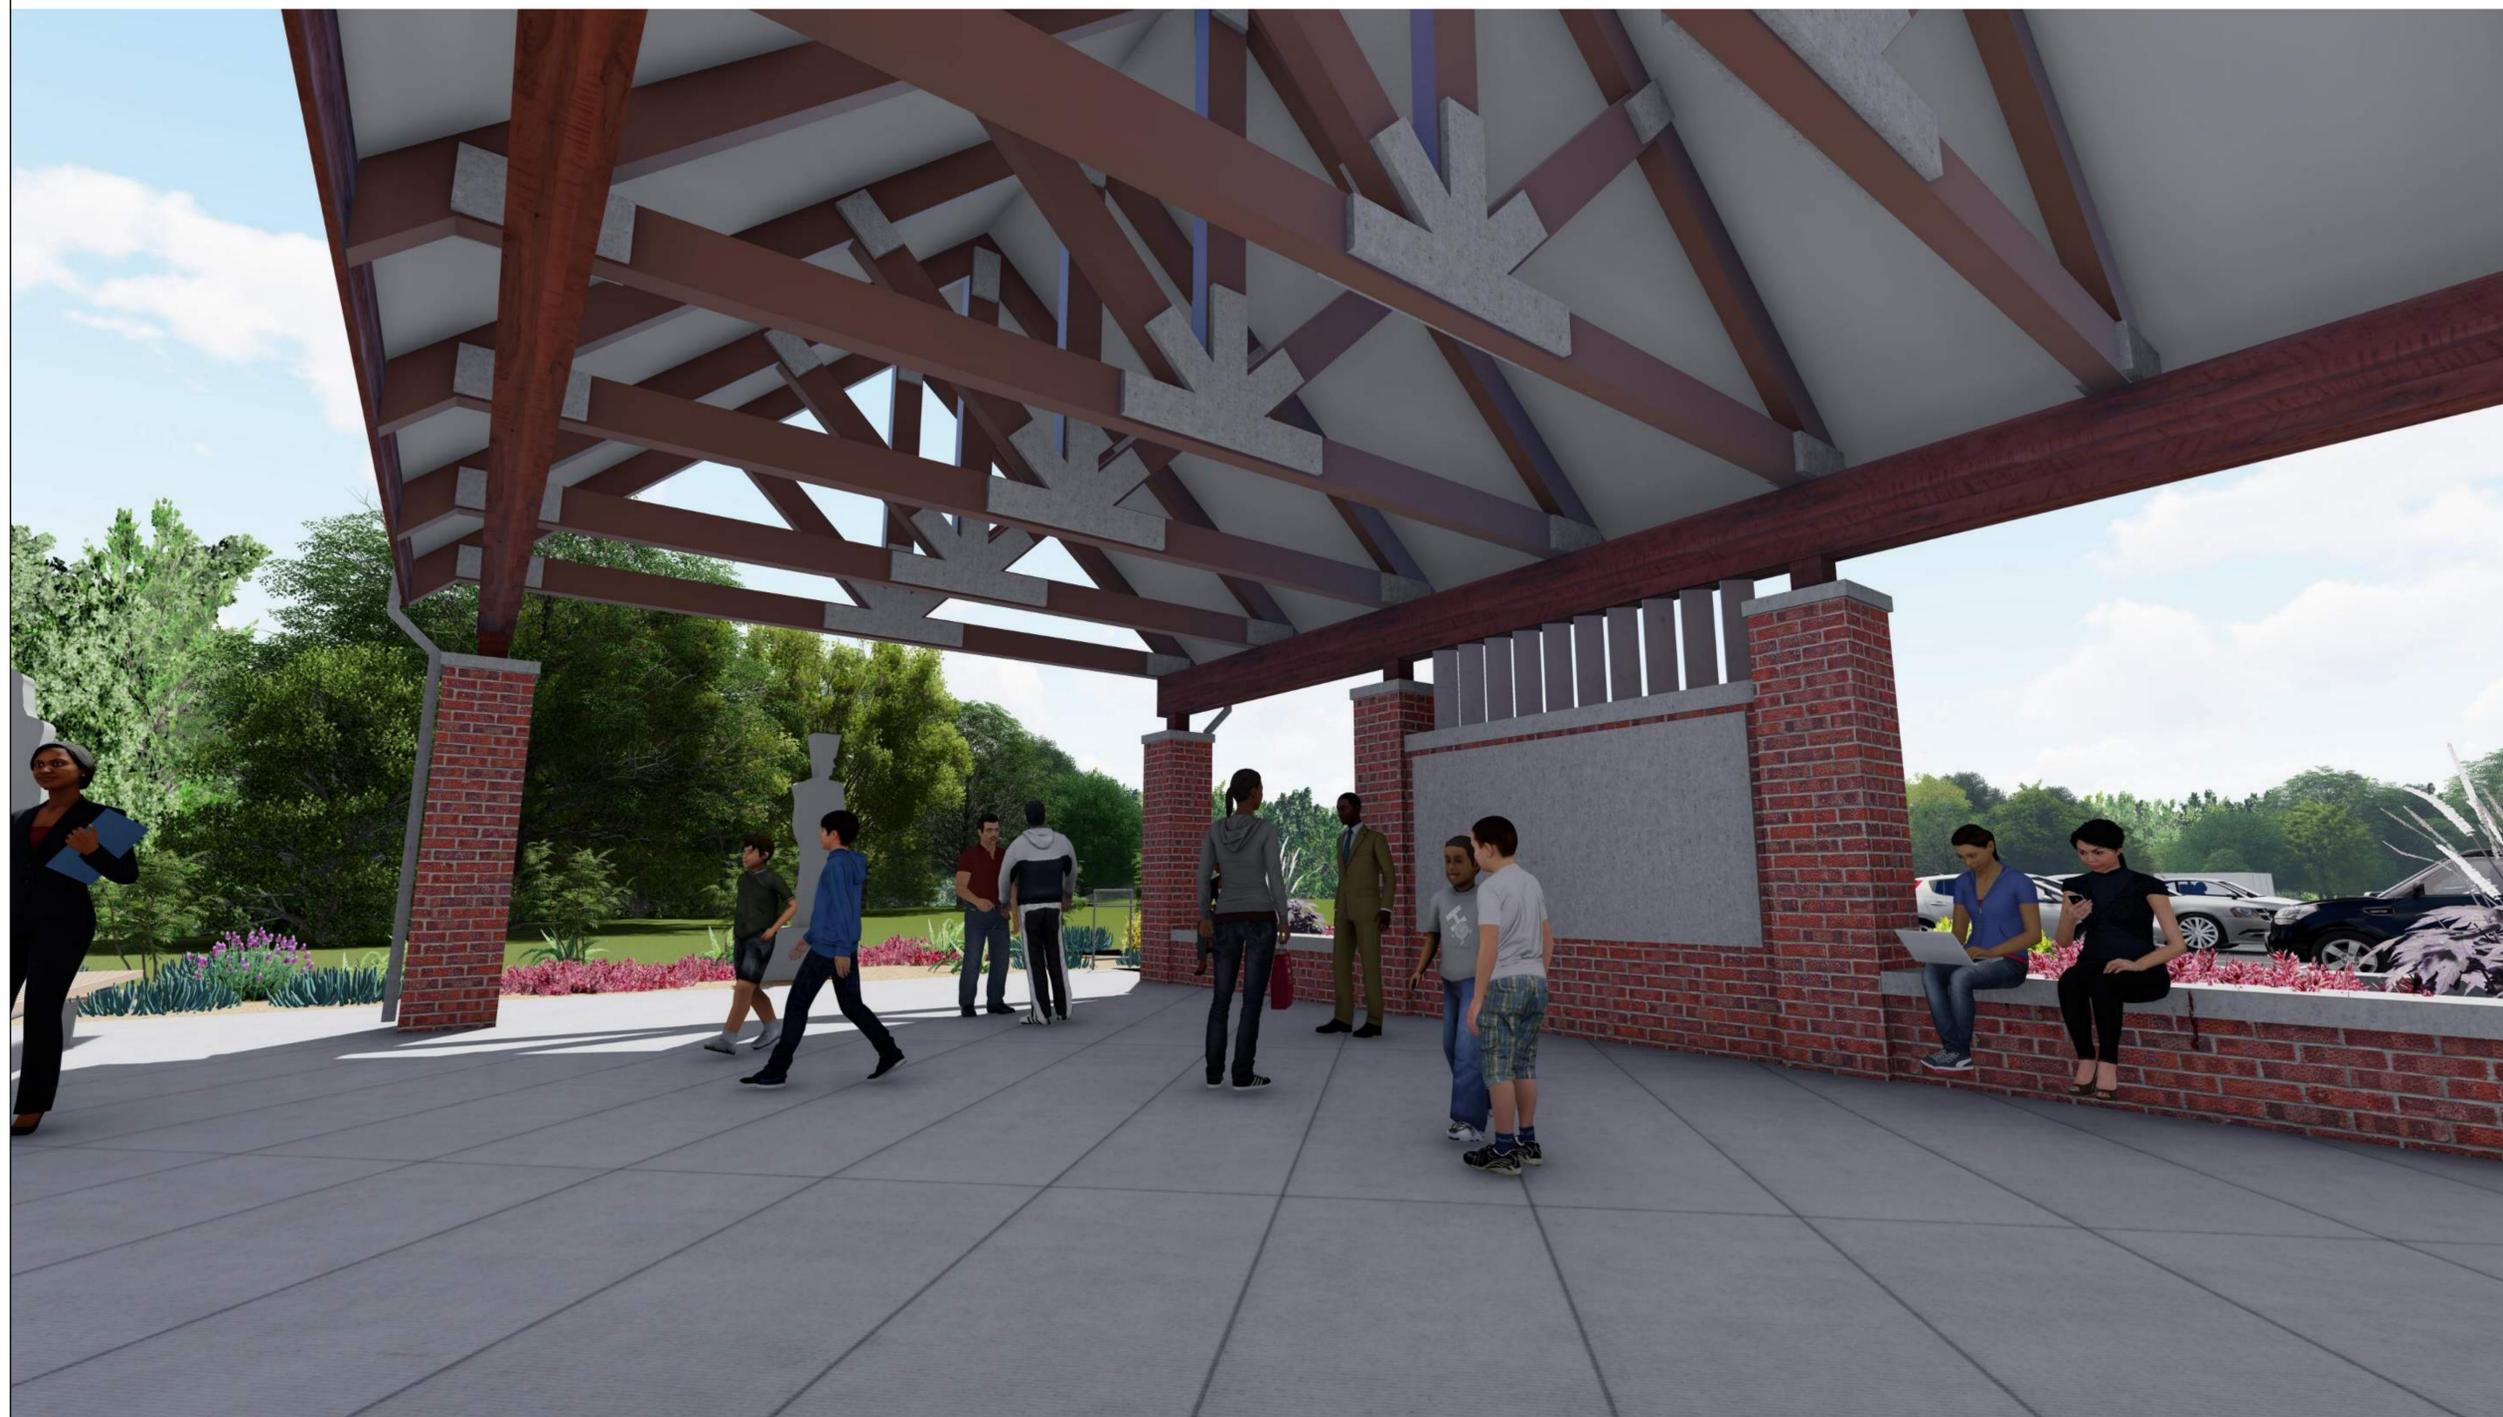

VIEW FROM NORTH

SITE IMPROVEMENT
RENDERING

Scale:	Sheet:
Date: 05/03/22	211



Stanley J. Kaczmar, License #4988
Expiration Date: 12/31/2021

DISCLAIMER:
ANY AND ALL USERS MUST VERIFY ALL DIMENSIONS IN THE FIELD.
USERS MUST ASSUME ALL RISK AND LIABILITY FOR ANY
ALTERATION OF THIS INFORMATION

Kaczmar
architects incorporated
CLEVELAND, OHIO
1488 West 9th Street, Suite 400, Cleveland, OH 44113
p. 216.687.1555 | f. 216.687.1558 | www.kaczarch.com

Project Team:

**STRUCTURAL / MECHANICAL /
ELECTRICAL ENGINEER**
Thorson Baker + Associates
3030 West Streetsboro Road
Richfield, OH 44286
p.330.659.6688

CIVIL ENGINEER
Wohlwend Engineering Group
4216 Karg Industrial Parkway
Tallmadge, OH 44240
p. 330.673.2400

LANDSCAPE ARCHITECT
James S. McKnight
P.O. Box 14158
Cleveland, OH 44114
p.216.952.2408



VIEW FROM EAST

ISSUE: _____ DATE: _____

**PROJECT:
PROPOSED SITE IMPROVEMENTS**

SETON CATHOLIC SCHOOL
6923 STOW RD.
HUDSON, OHIO
44236

CLIENT:



**SITE IMPROVEMENT
RENDERING**

Scale: _____ Sheet: _____
Date: 05/03/22 212



Stanley J. Kaczmar, License #4988
Expiration Date: 12/31/2021

DISCLAIMER:
ANY AND ALL USERS MUST VERIFY ALL DIMENSIONS IN THE FIELD.
USERS MUST ASSUME ALL RISK AND LIABILITY FOR ANY
ALTERATION OF THIS INFORMATION



1488 West 9th Street, Suite 400, Cleveland, OH 44113
p. 216.687.1555 | f. 216.687.1558 | www.kaczarch.com

Project Team:

STRUCTURAL / MECHANICAL /
ELECTRICAL ENGINEER
Thorson Baker + Associates
3030 West Streetsboro Road
Richfield, OH 44286
p.330.659.6688

CIVIL ENGINEER
Wohlwend Engineering Group
4216 Karg Industrial Parkway
Tallmadge, OH 44240
p. 330.673.2400

LANDSCAPE ARCHITECT
James S. McKnight
P.O. Box 14158
Cleveland, OH 44114
p.216.952.2408



VIEW FROM WEST

ISSUE	DATE
PROJECT:	
PROPOSED SITE IMPROVEMENTS	
SETON CATHOLIC SCHOOL	
6923 STOW RD.	
HUDSON, OHIO	
44236	
CLIENT:	
	
SITE IMPROVEMENT RENDERING	
Scale:	Sheet:
Date:	213
05/03/22	

PROJECT:
PROPOSED SITE IMPROVEMENTS

SETON CATHOLIC SCHOOL
6923 STOW RD.
HUDSON, OHIO
44236

CLIENT:



SITE IMPROVEMENT
RENDERING

Scale: Sheet:
Date: 213
05/03/22