
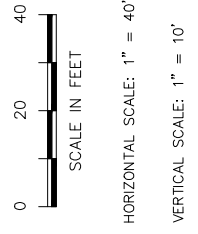


W. STREETSBORO ROAD (SR 303) 16" WATER MAIN REPLACEMENT PROJECT


FEBRUARY, 2023

DRAFT

OHIO
HUDSON

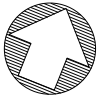

CITY OF HUDSON
ENGINEERING DEPARTMENT
1140 TEREX ROAD
HUDSON, OH 44236
(330)-342-1770

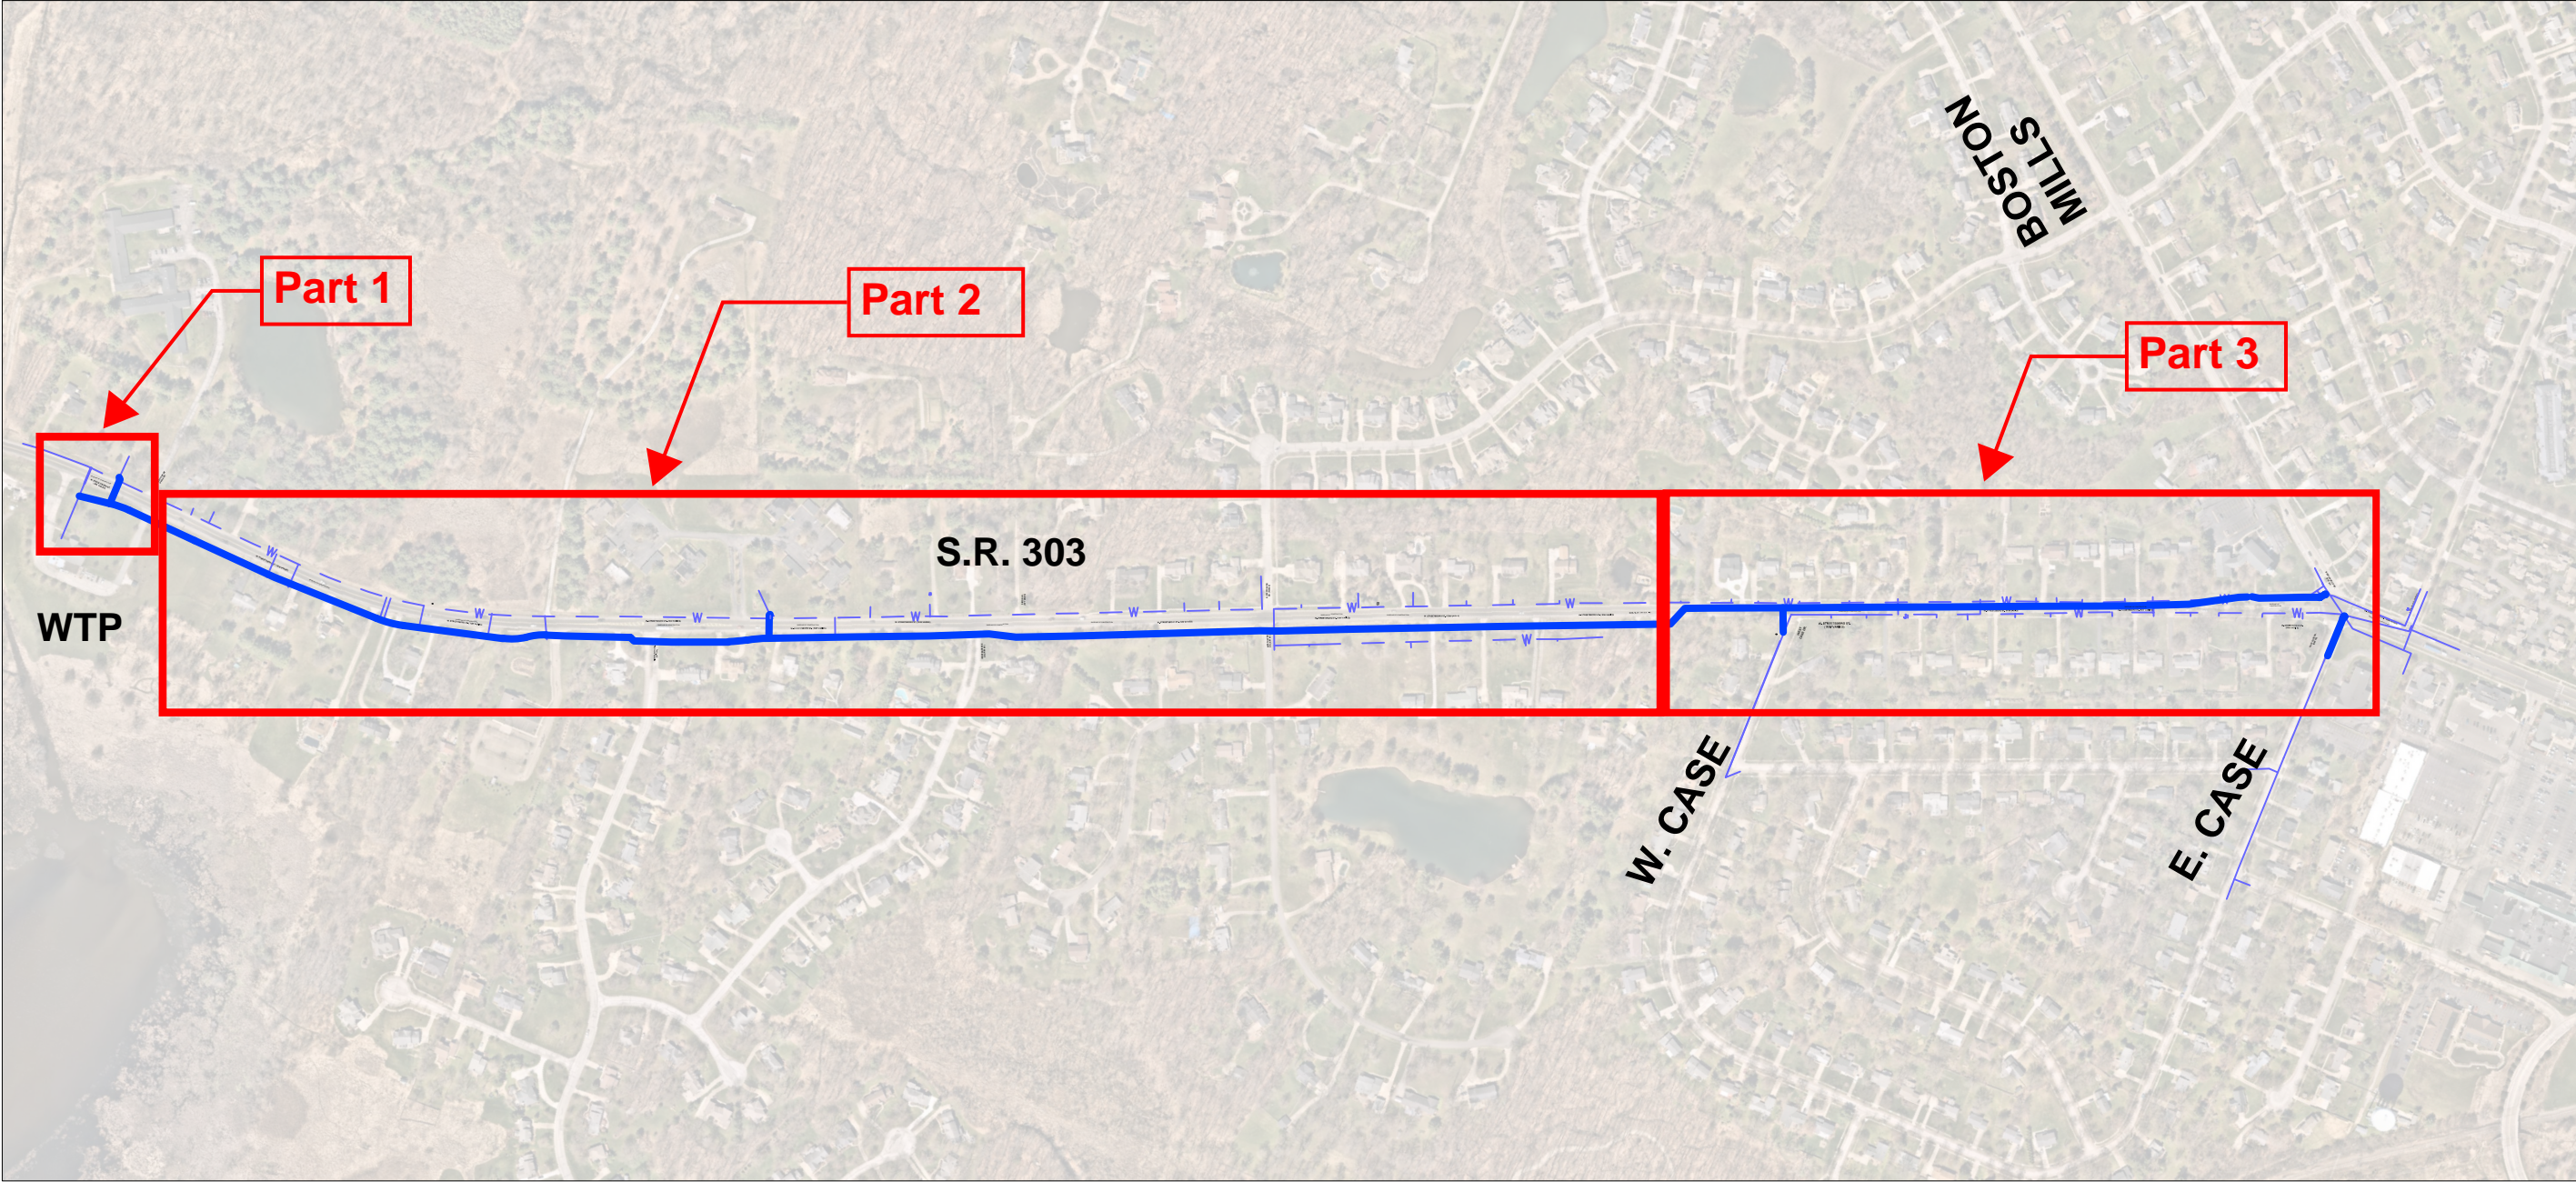

- PART 1 - CONNECTION AT WATER TREATMENT PLANT (WTP).**
- PART 2 - INSTALLATION OF NEW 16" WATER MAIN FROM WTP TO W. CASE DRIVE, VIA HORIZONTAL DRILLING OR OPEN CUT, OFF ROADWAY**
- PART 3- INSTALLATION OF NEW 16" WATER MAIN FROM W. CASE DRIVE TO BOSTON MILLS ROAD VIA OPEN CUT, IN ROADWAY, DUE TO BEDROCK AND OTHER SITE CONSTRAINTS.**

REV. #	DATE	DESCRIPTION

CONCEPT A 16" WATERMAIN	
CALCULATED	XXX
CHECKED	XXX