


PROPOSED ADDITION SURVEY

STATE OF OHIO, COUNTY OF SUMMIT, AND THE CITY OF HUDSON
KNOWN AS BEING SUBLOT 5 IN THE WILLOWS OF HUDSON SUBDIVISION

5510 WEEPING WILLOW DRIVE
SURVEYED MAY 2024

OWNER
CHRISTOPHER P BOKASH TRUSTEE
5510 WEEPING WILLOW DRIVE
HUDSON, OHIO 44236

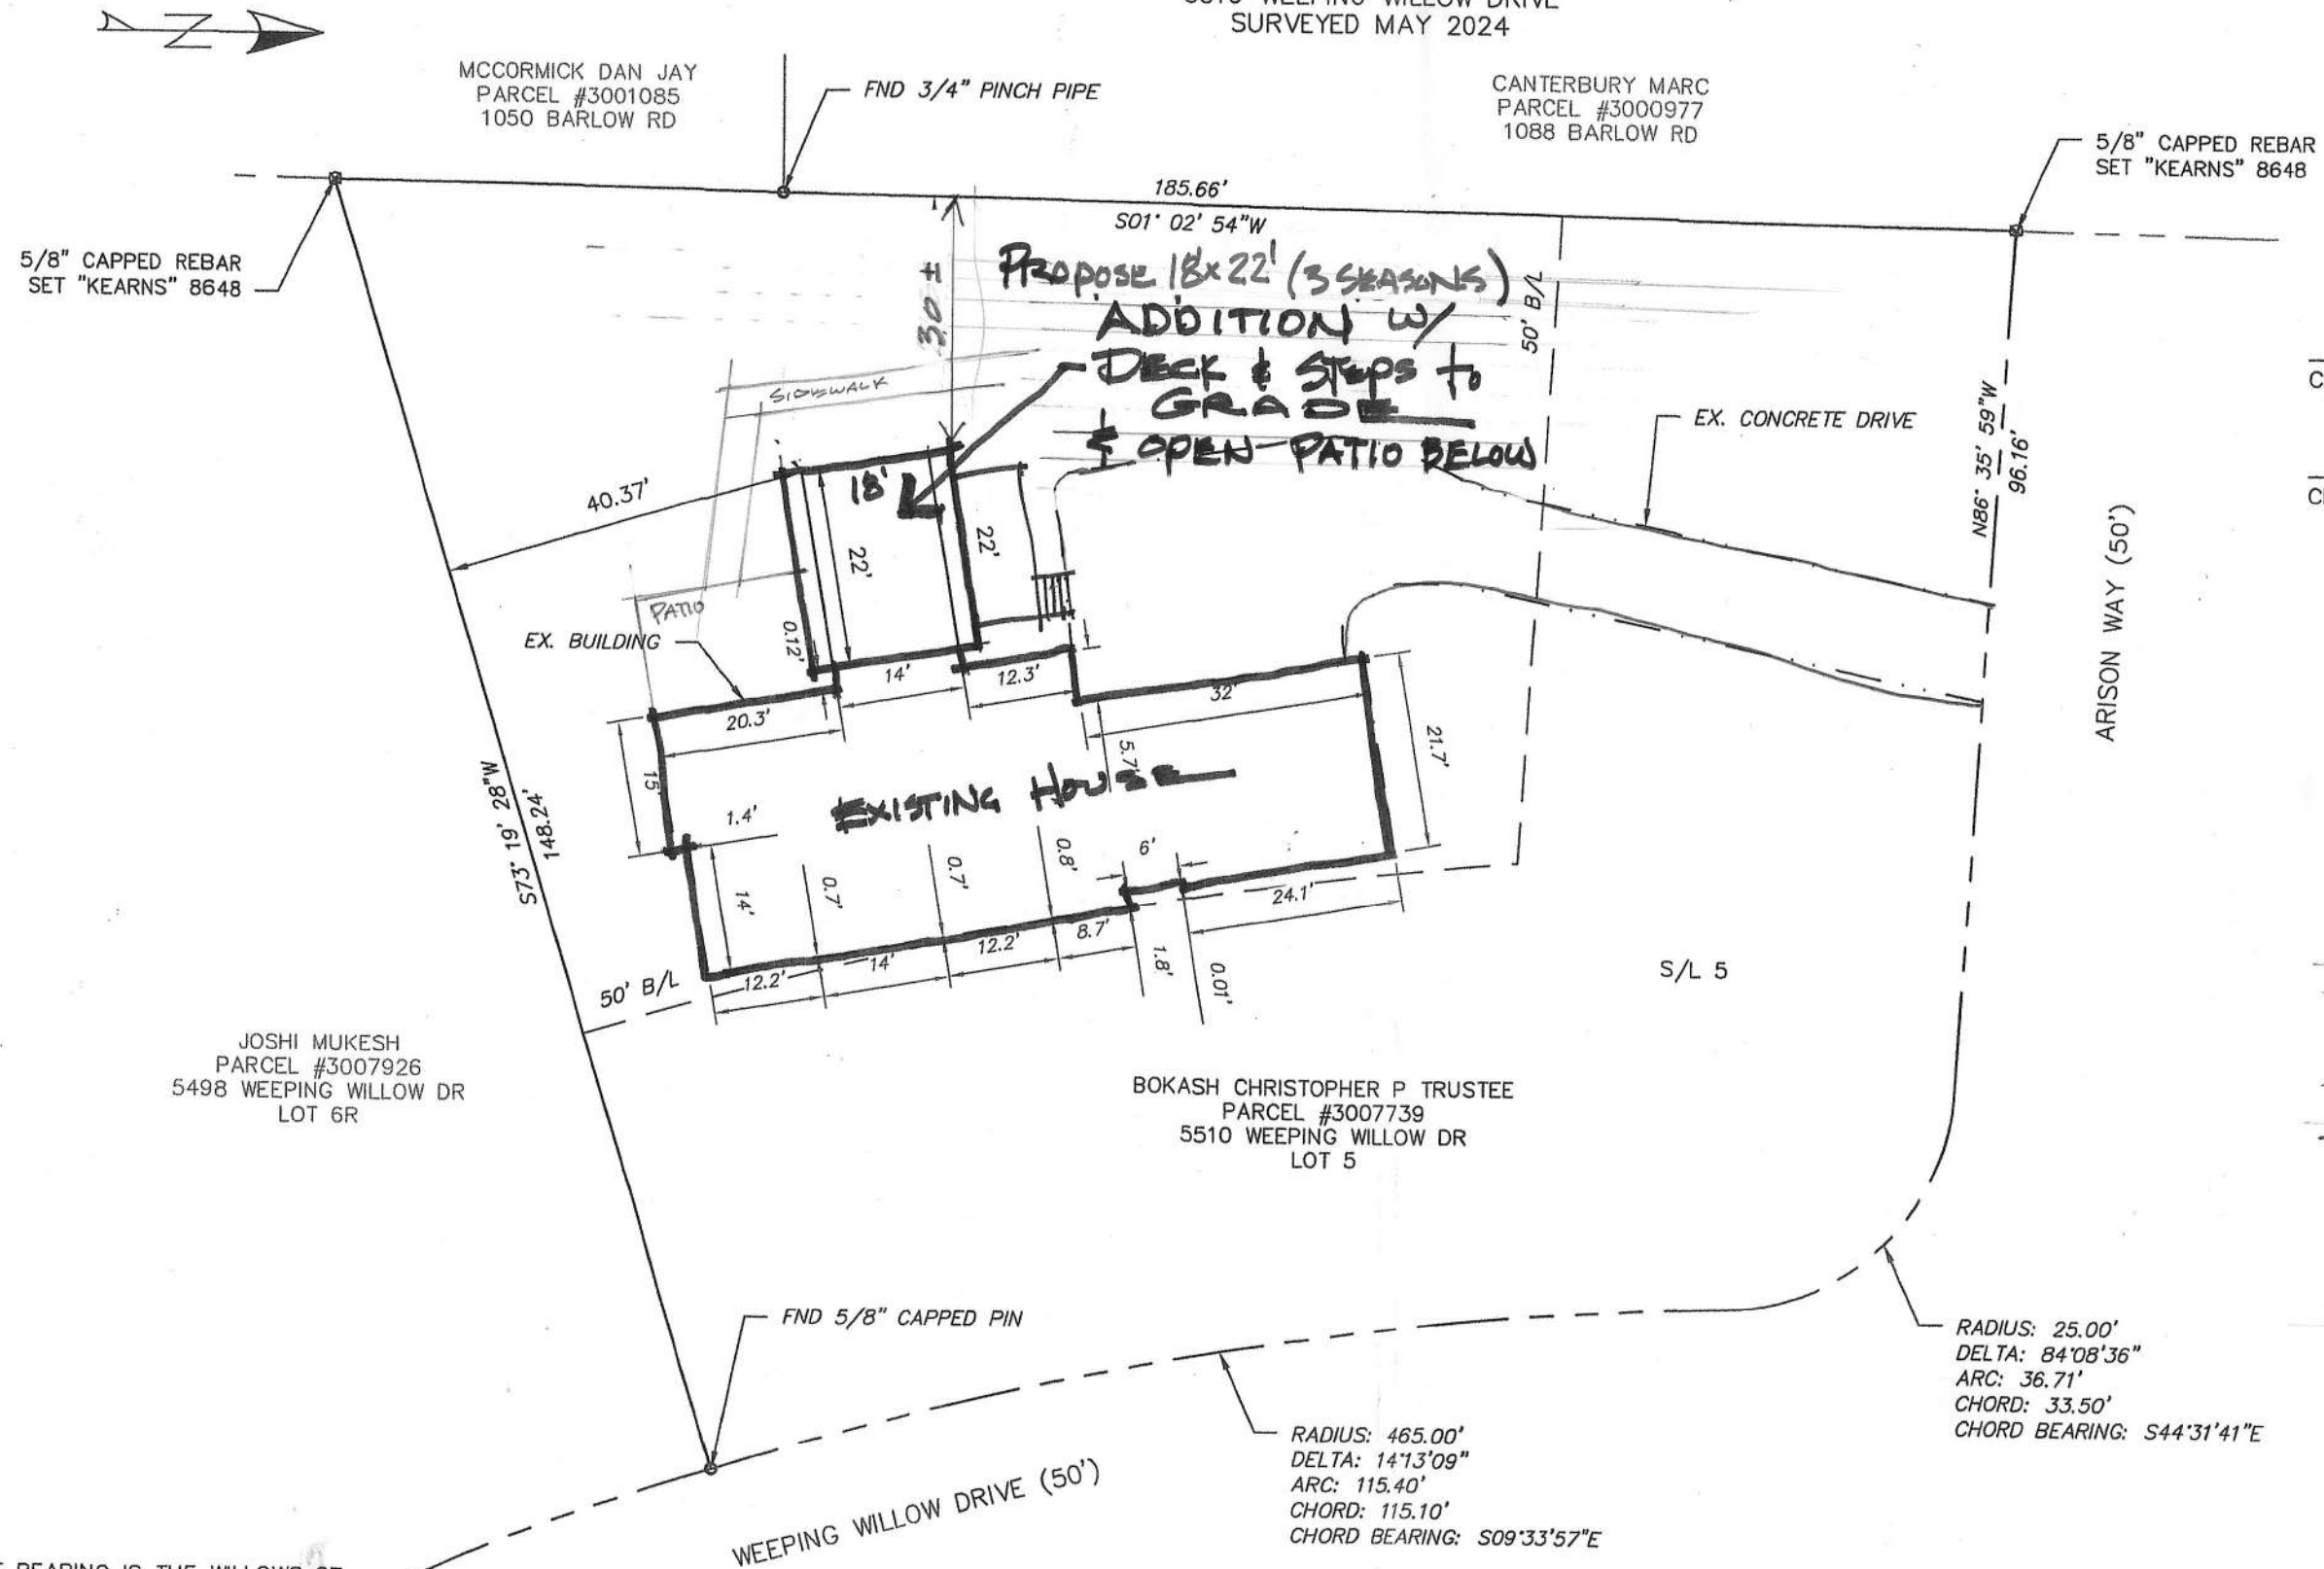

CITY OF HUDSON PLANNING

CITY OF HUDSON ZONING

COSTLOW & ASSOCIATES

Mr Gordon Costlow
1865 Arndale Rd Unit C
Stow, OH 44224

(SEE S1 FOR EXACT LAYOUT)


CONCEPTUAL SITE PLAN
7/0/24

BASIS OF BEARING IS THE WILLOWS OF HUDSON SUBDIVISION IN THE SUMMIT COUNTY RECORDERS OFFICE PLAT CABINET J SLIDE 262.

SITE PLAN
SCALE: 1"=20'

LEGEND

- FOUND PIPE, PIN, OR DRILL HOLE
- ⊗ SET REBAR (KEARNS PS 8648)
- FOUND STONE

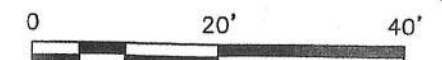

DATE 6/18/24
REV 4
1/6



ROOF VENTS
MASONRY CH
FIBERGLASS
ALUM. GUTTER

FYPON STIF
D.H. WINDOWS


4" SILL

CORLOW & ASSOCIATES, INC.
1266 ARNDALE RD. STE. C
STOW, OHIO 44224

DOUBLE 4 V

6/18/24
REV
4
2/6


REAR ELEVATION 1/4"

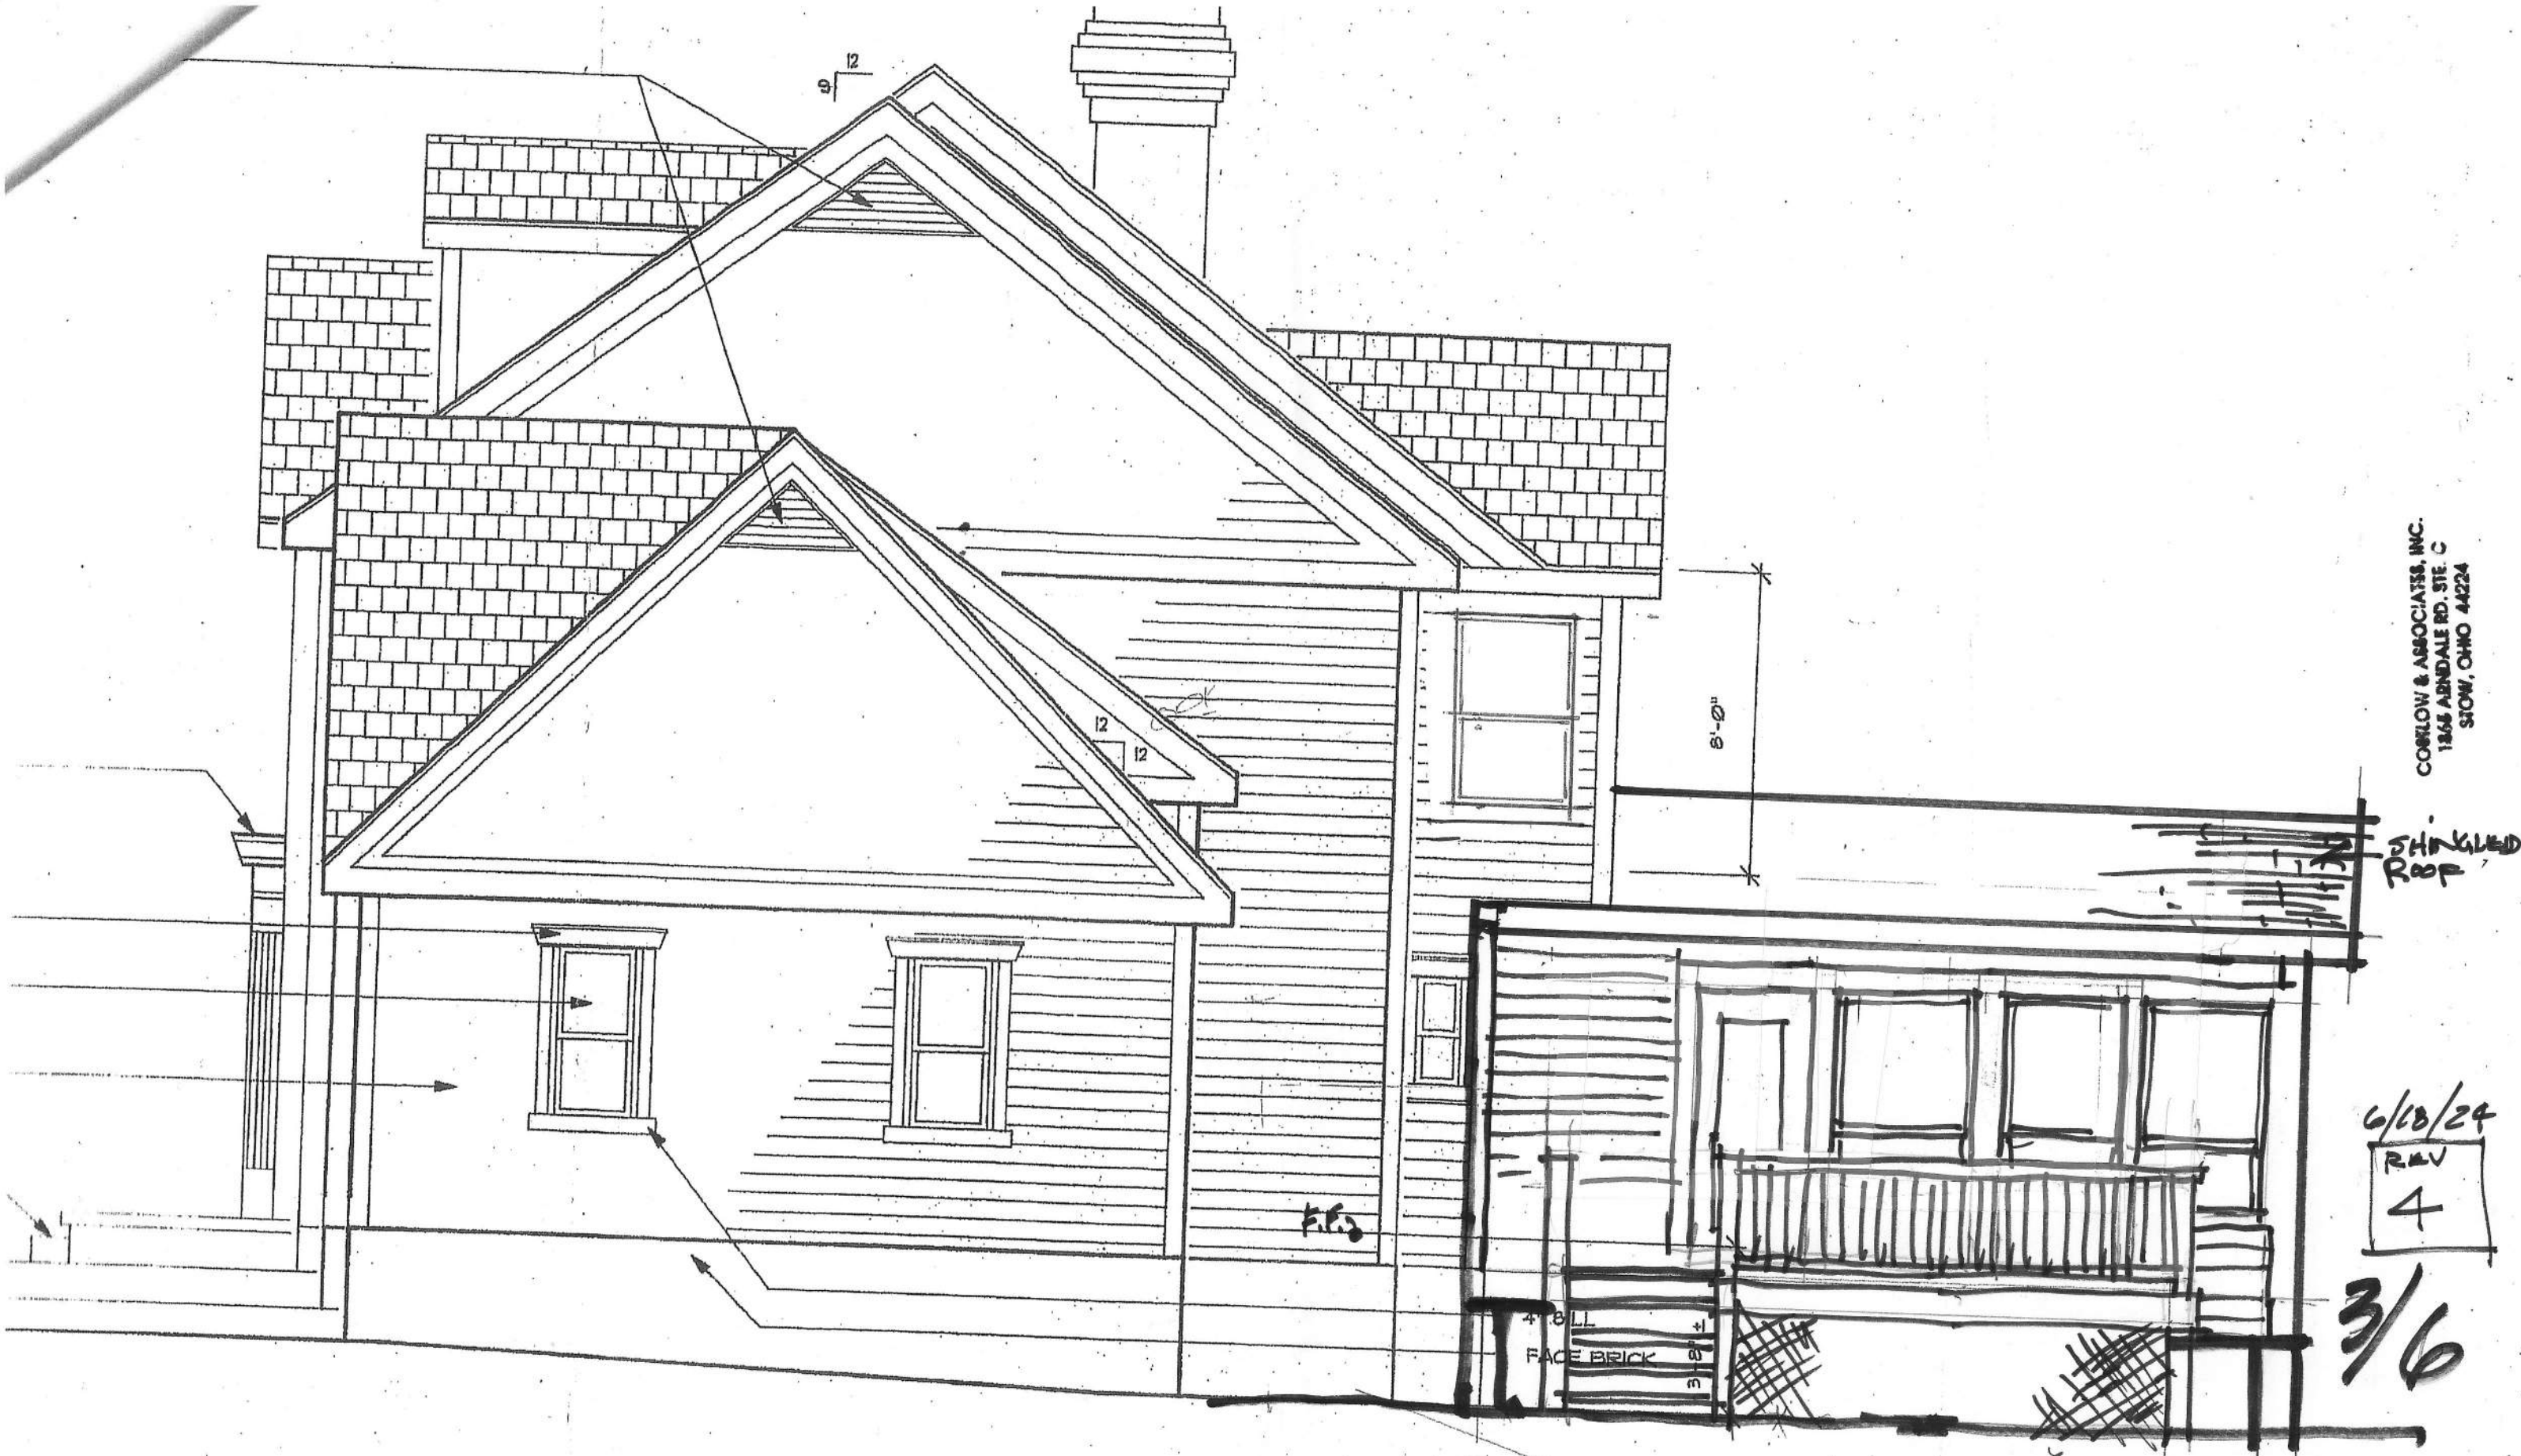



CORLOW & ASSOCIATES, INC.
 1866 ALBDALE RD, STE. C
 STOW, OHIO 44224

6/18/24
 REV
 4
 3/6

RIGHT ELEVATION '1/4"

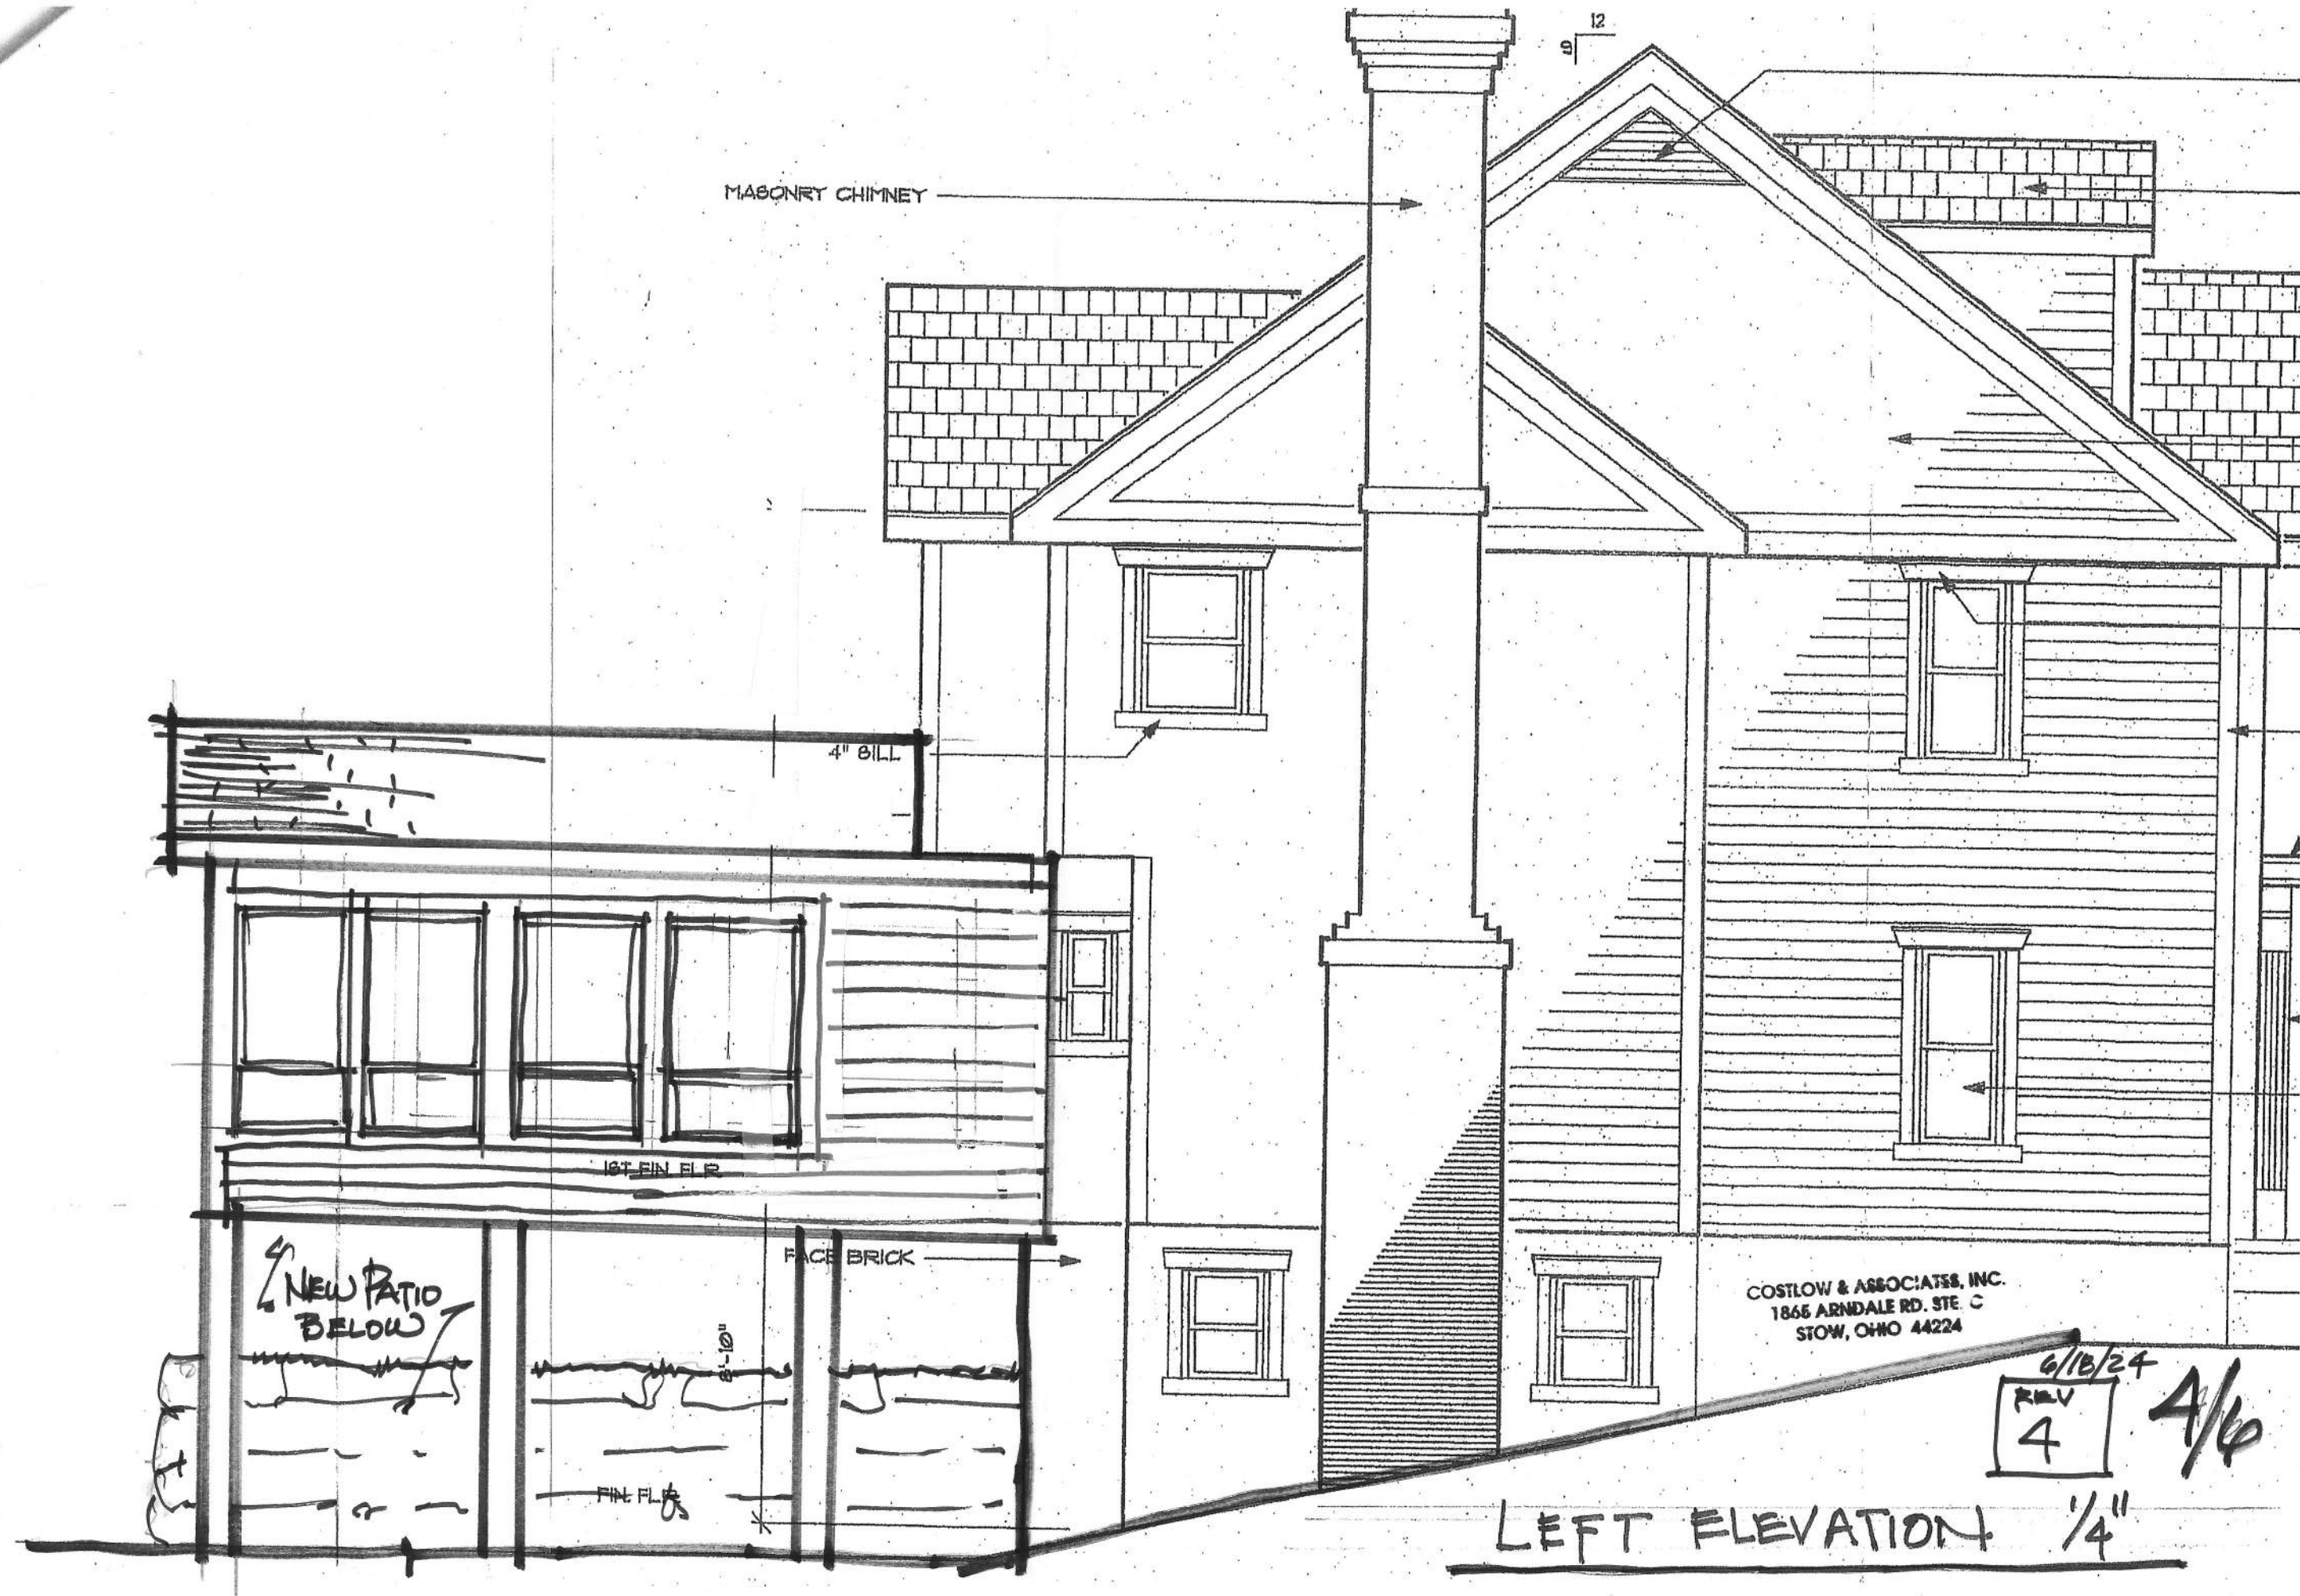

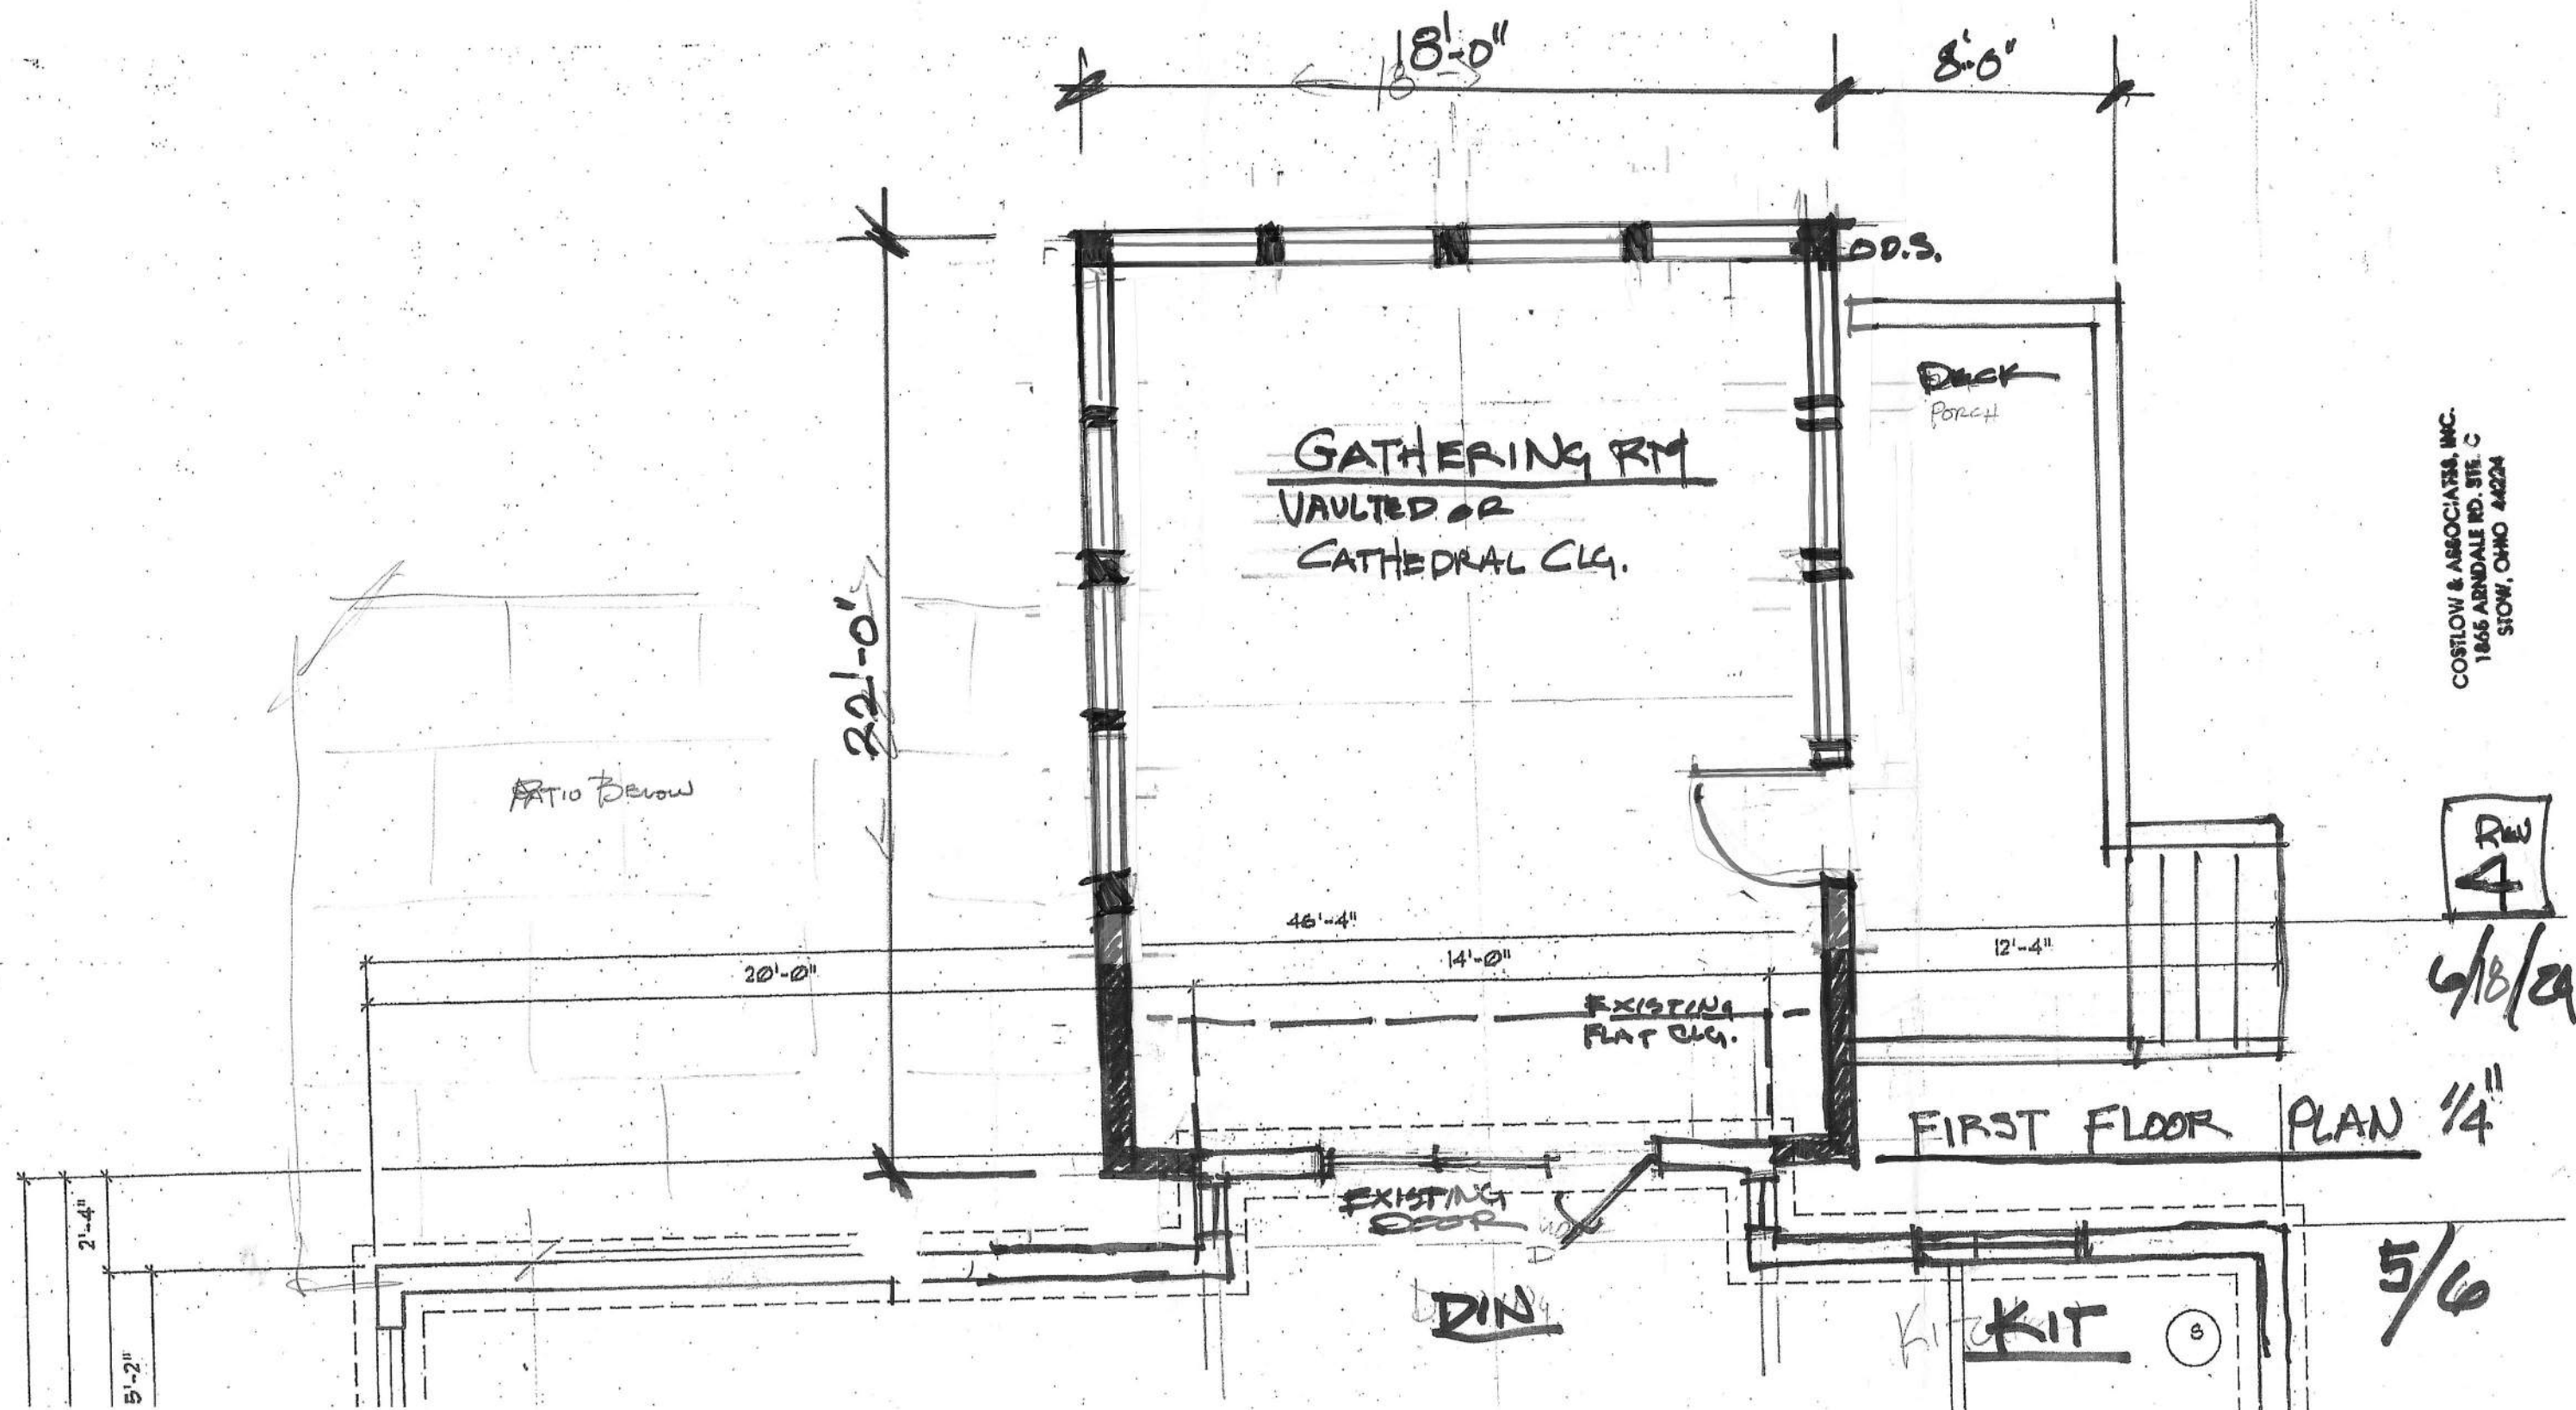

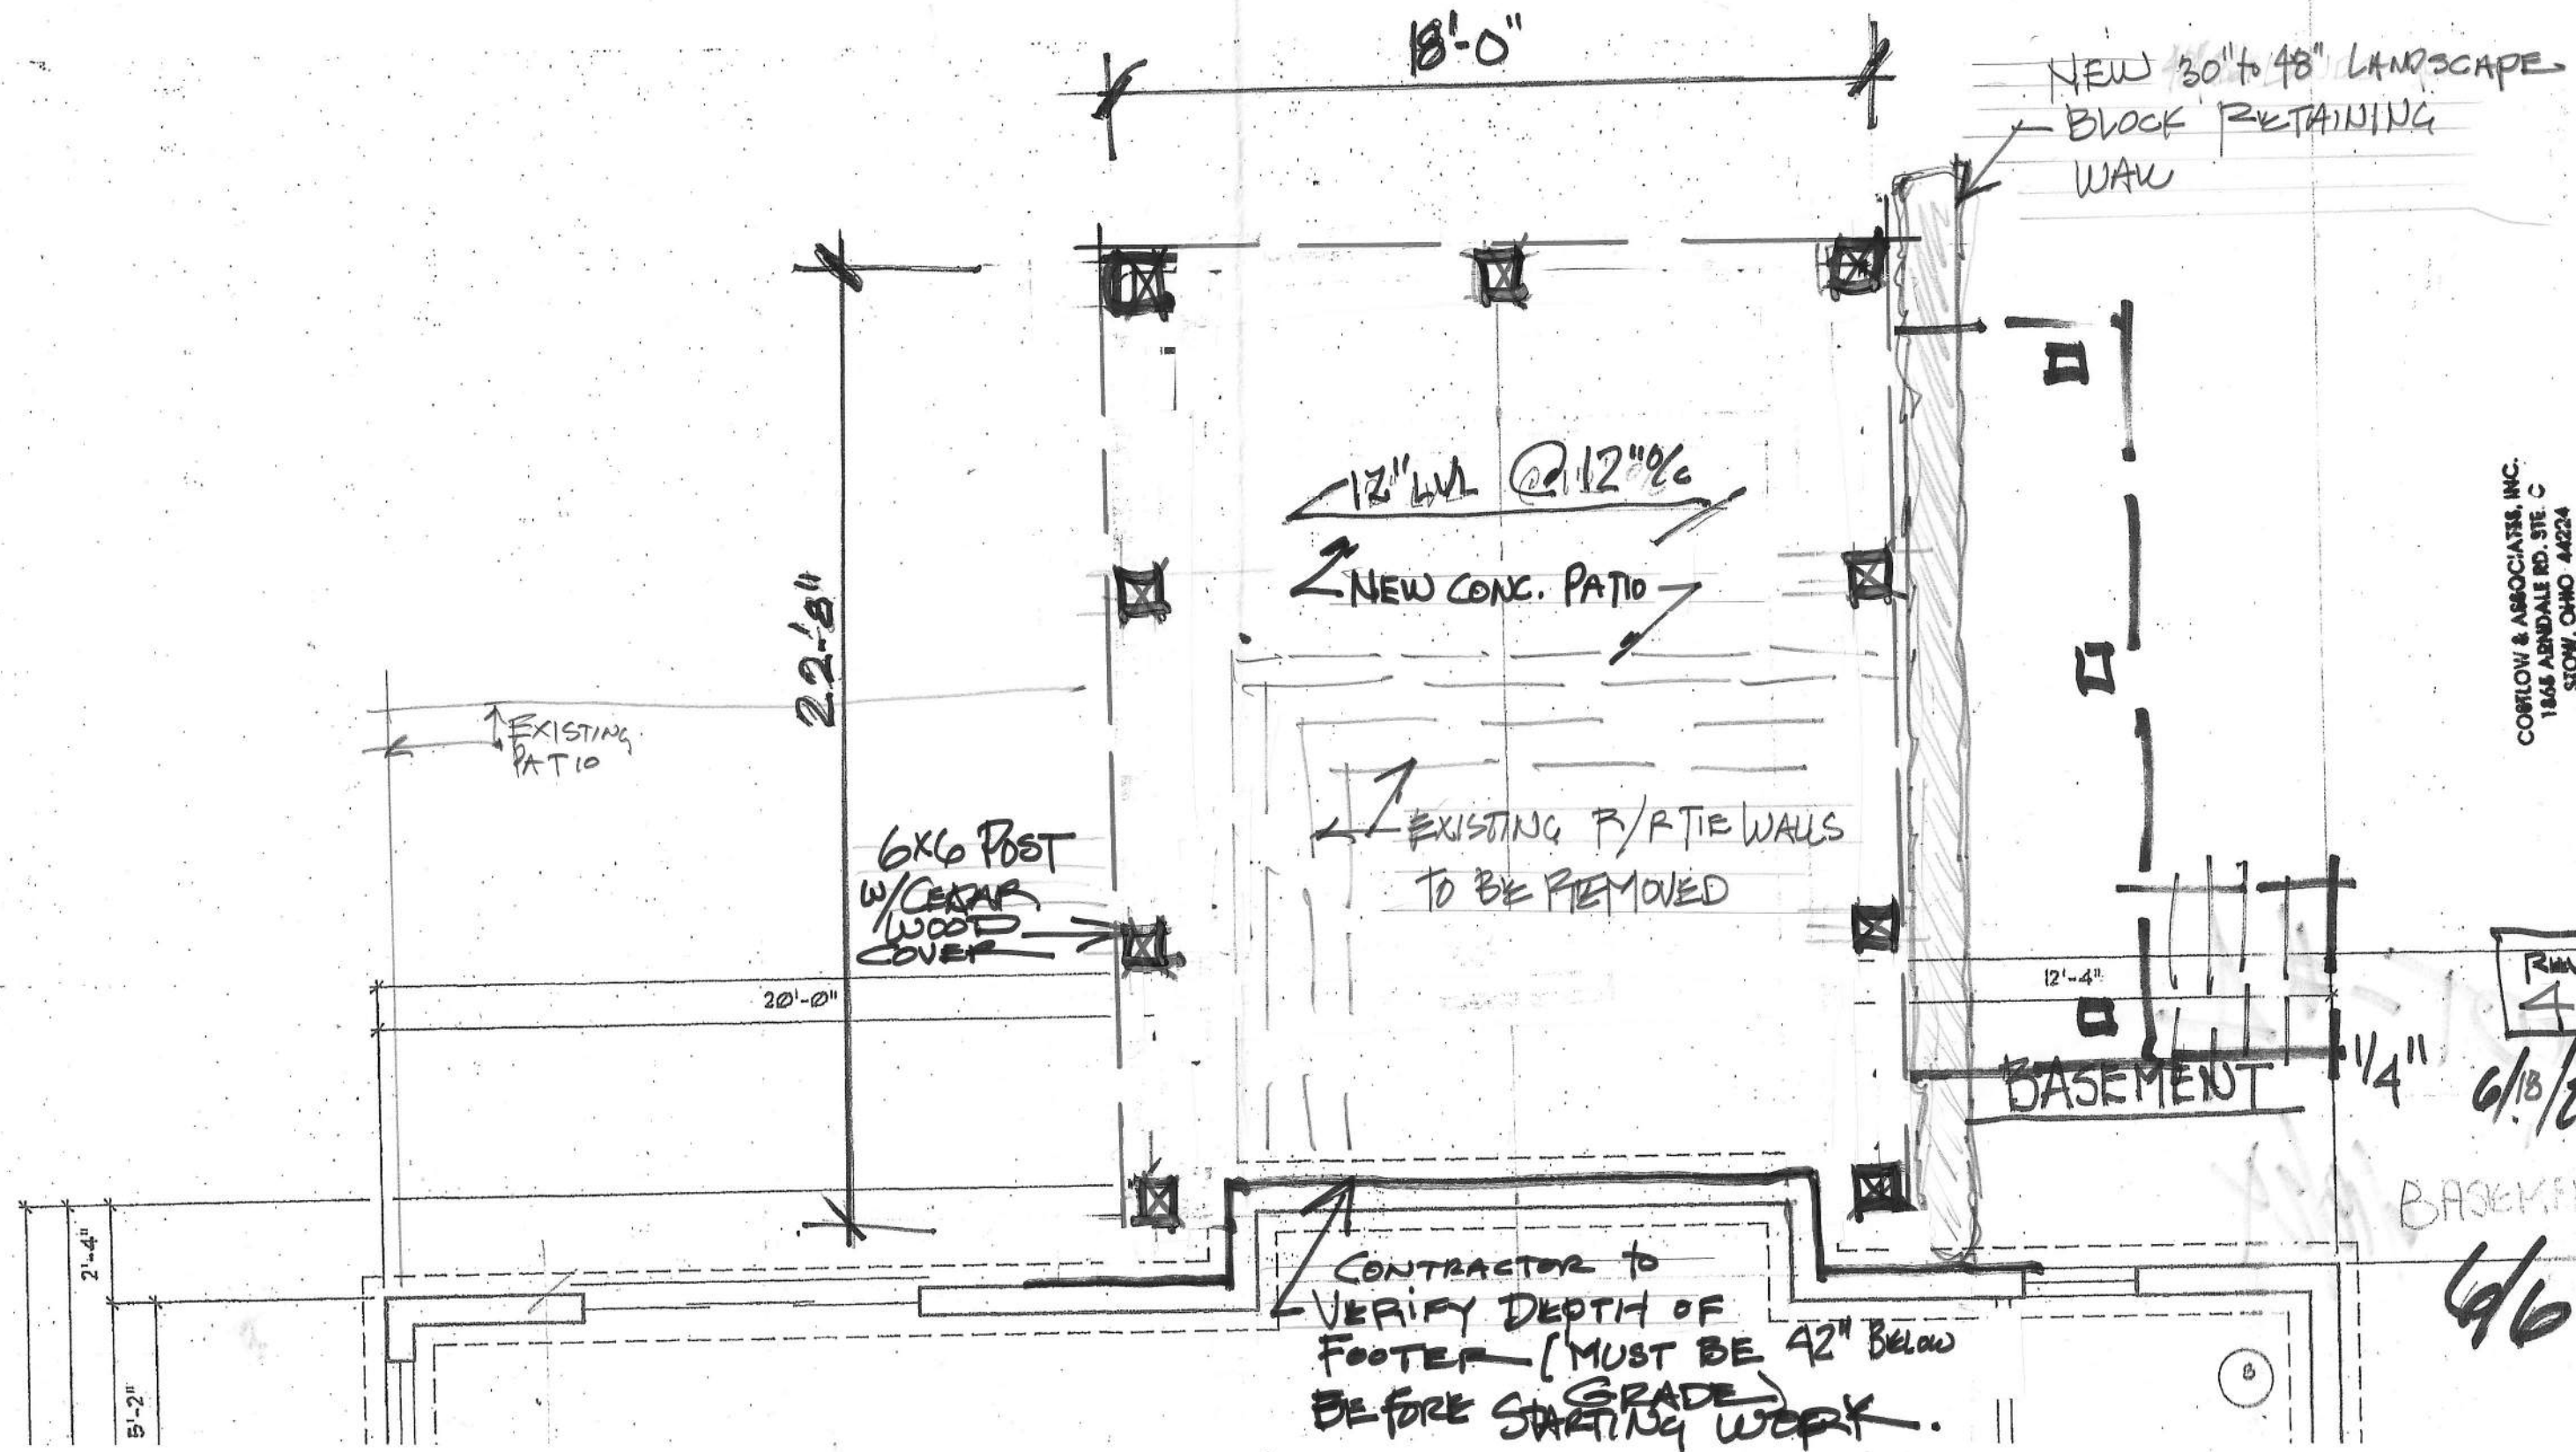

CORSELOW & ASSOCIATES, INC.
1865 AERDALE RD., STE. C
STOW, OHIO 44224



HUDSON
NOTICE OF PUBLIC HEARING
for the **Variance of Zoning**
200-100, Town of Hudson, 27 E. Main St.
More Information:
☐ Visit the QR code
☐ Hudson, NH, on Public Hearings
200-862-1790















