


15' Sideyard clearance
15' Back property line

New portion of driveway will be concrete to match existing. New driveway will be setback 3' from neighboring property.

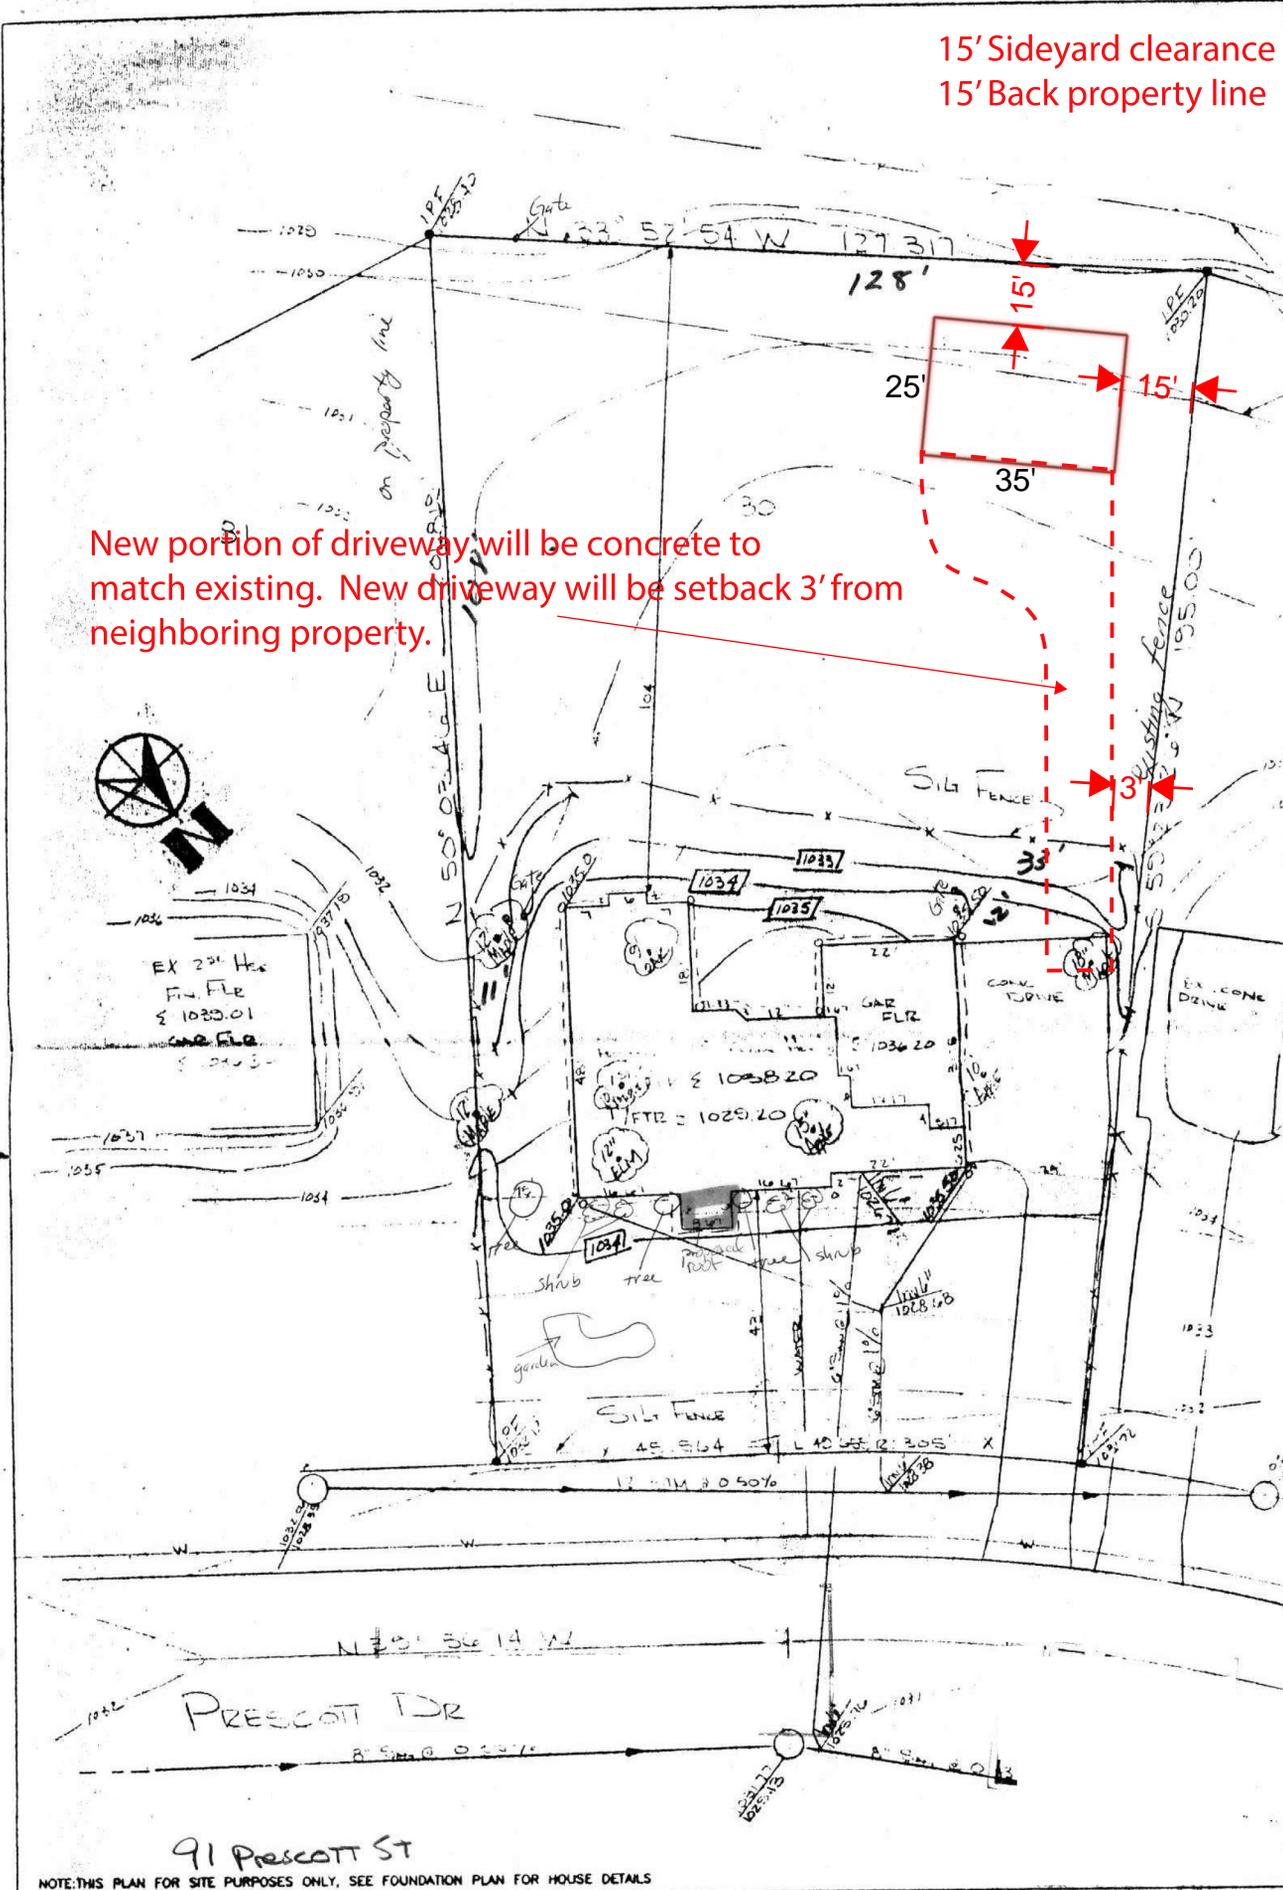


NOTE: THIS PLAN FOR SITE PURPOSES ONLY, SEE FOUNDATION PLAN FOR HOUSE DETAILS



ENGINEERS LANDSCAPE ARCHITECTS SURVEYORS
1533 COMMERCE DRIVE STOW, OHIO 44224
(216) 886-1898

Bruce Mark
Rm Sam MH 5/170-71
E 103177

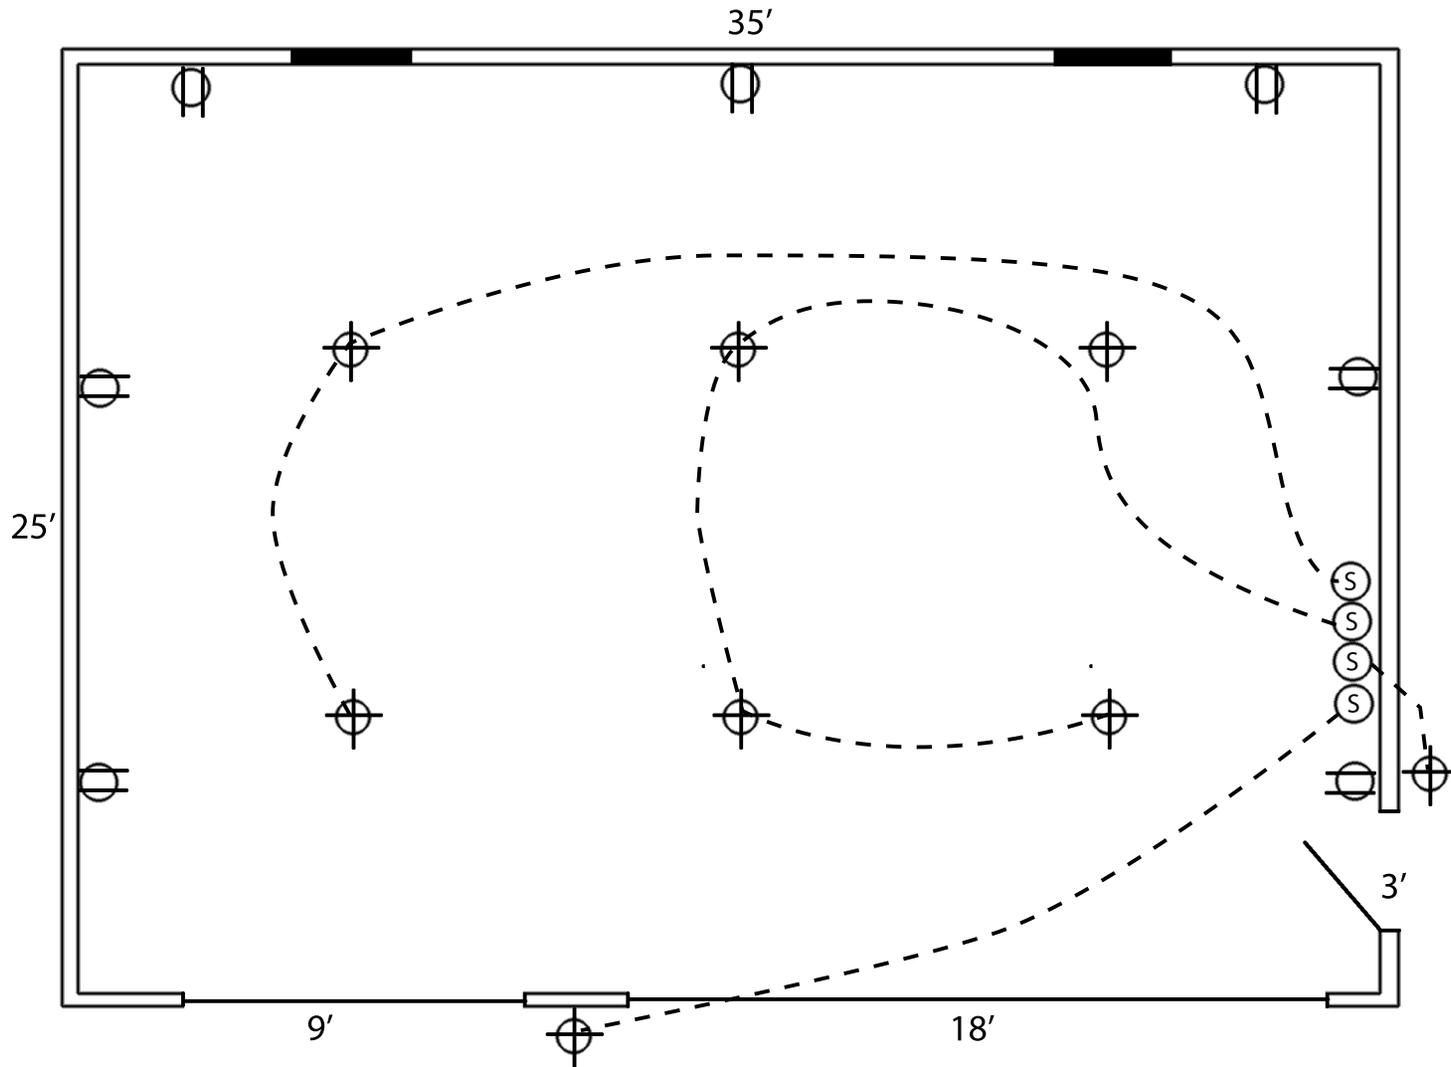

Specifications

House construction Standards

4" Walls

Truss ceiling

Approximate Height 16'

Concrete footers and floor

Insulation walls, ceiling and doors


Finishes, doors and colors to match House

Concrete drive extended from house

2 Operable Windows on West (rear) wall

Nauert Residence
 91 Prescott Drive
 Hudson, Ohio

FRONT ELEVATION

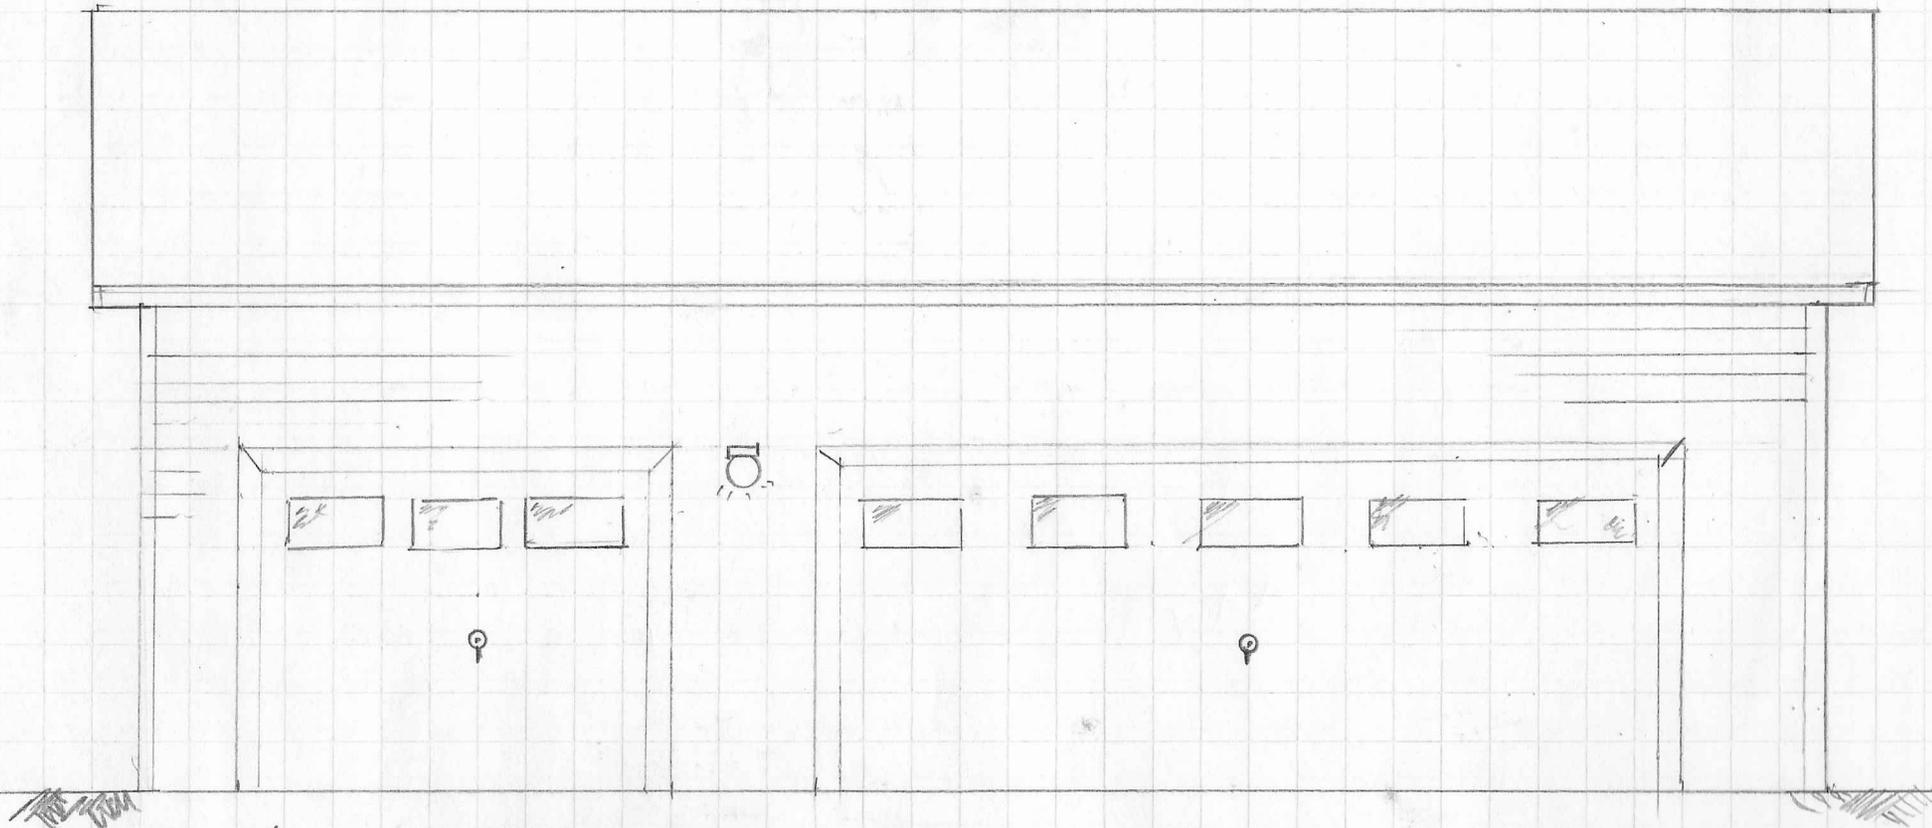


$\frac{1}{4}'' = 1'$

ALL FINISHES & COLORS TO MATCH HOME

PROPOSED GARAGE
DAN + ERIN NAUERT
91 PRESCOTT

REAR ELEVATION

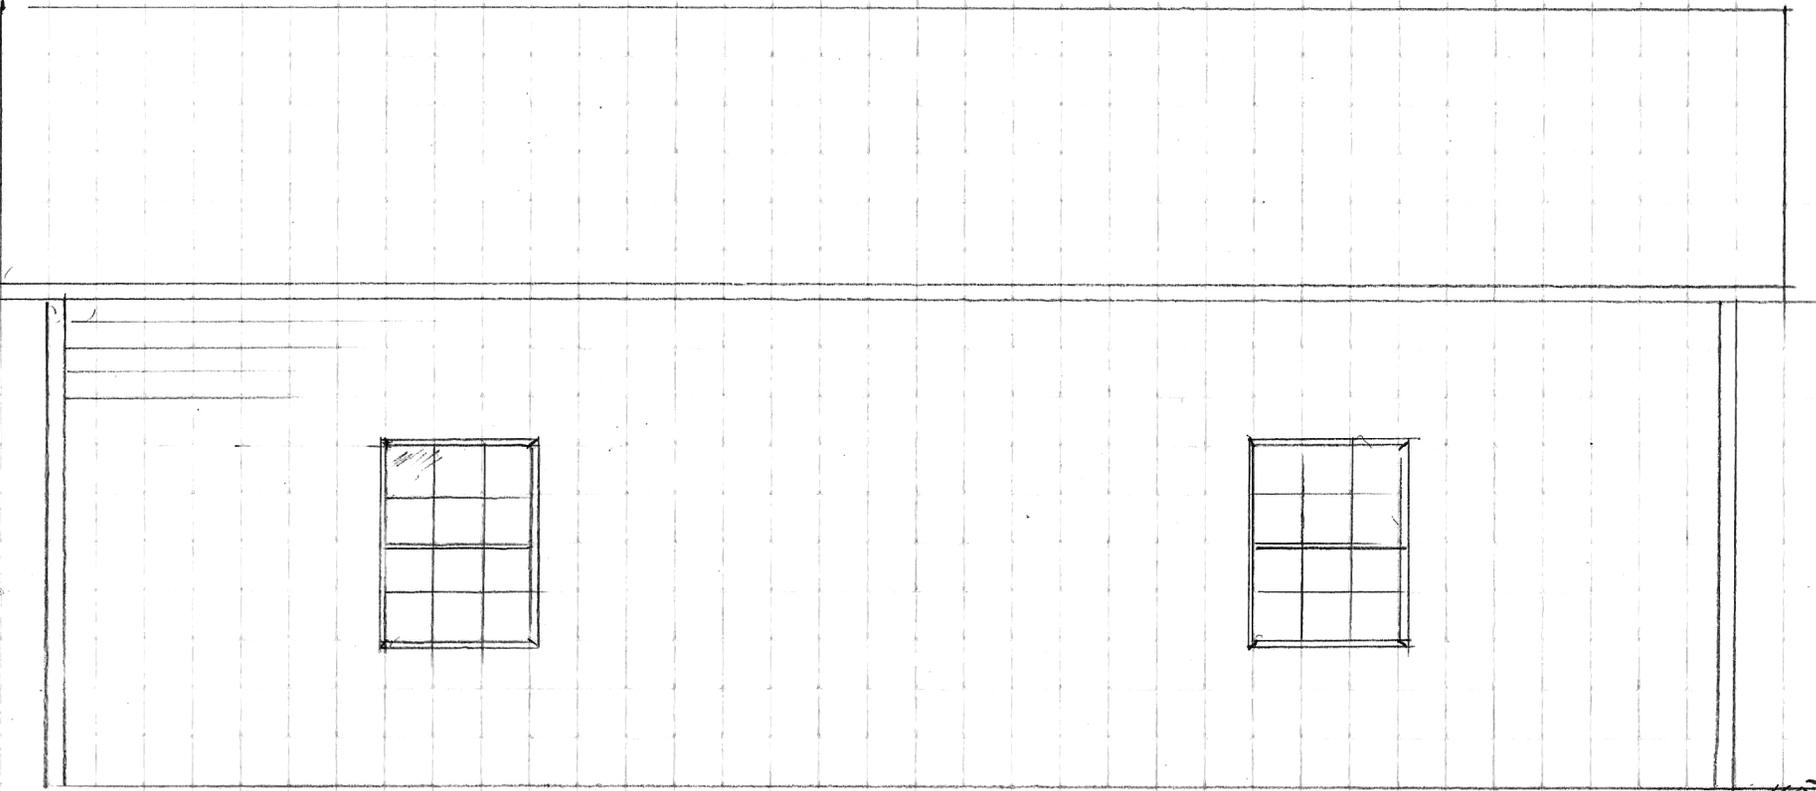


PROPOSED GARAGE
DAN & ERIN NAUERT
91 PRESCOTT
1/4" = 1'

ALL FINISHES AND COLORS TO MATCH HOME
FOUNDATION OF GARAGE WILL MATCH THAT OF HOME

REN

SOUTH ELEVATION


EXISTING SHED
TO BE REMOVED

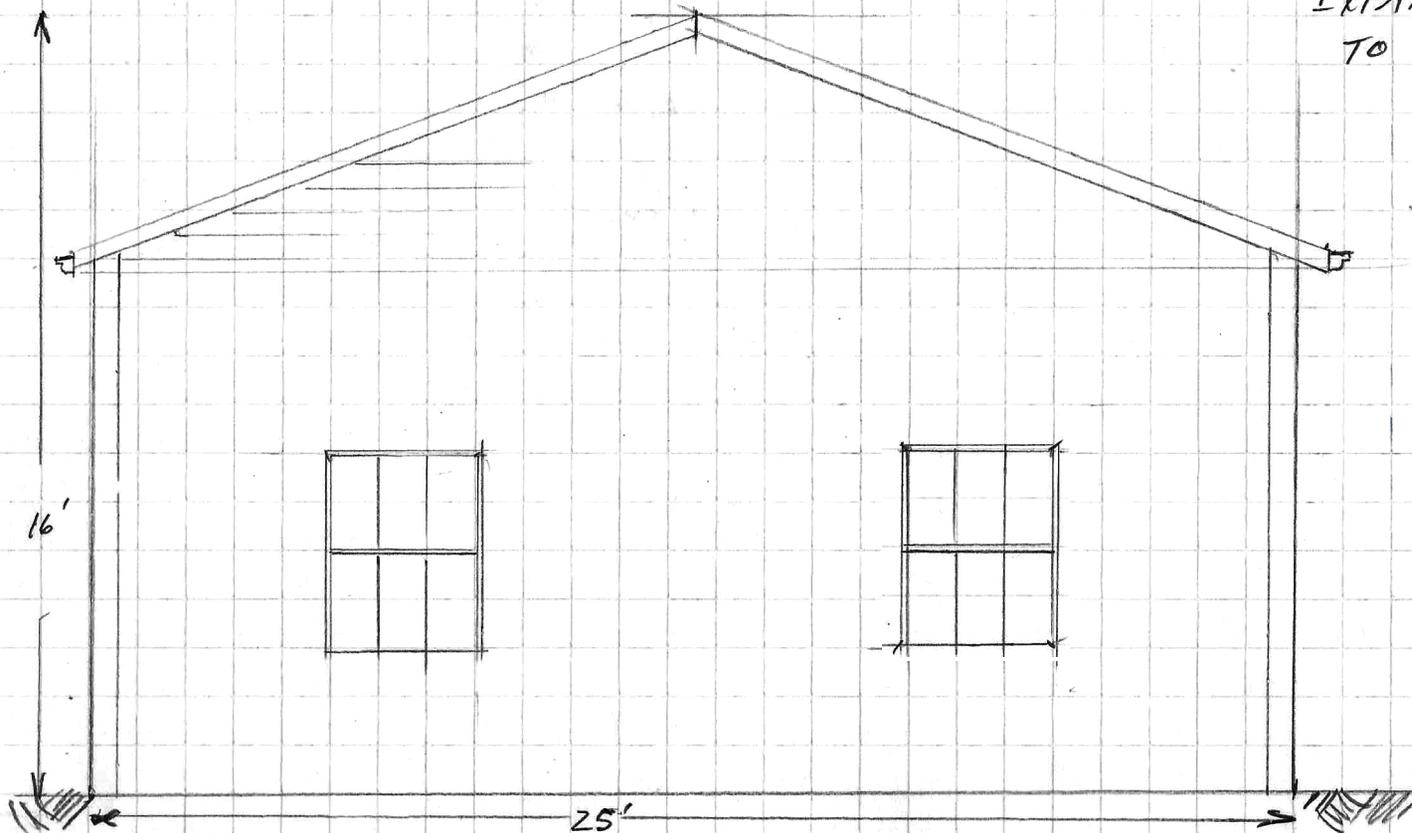

91 PRESCOTT
HOME OF DAN & ERIN NAUERT
1/4" = 1'

ALL FINISHES AND COLORS TO MATCH HOUSE
FOUNDATION OF GARAGE WILL MATCH THAT
OF HOME

SIDE ELEVATION

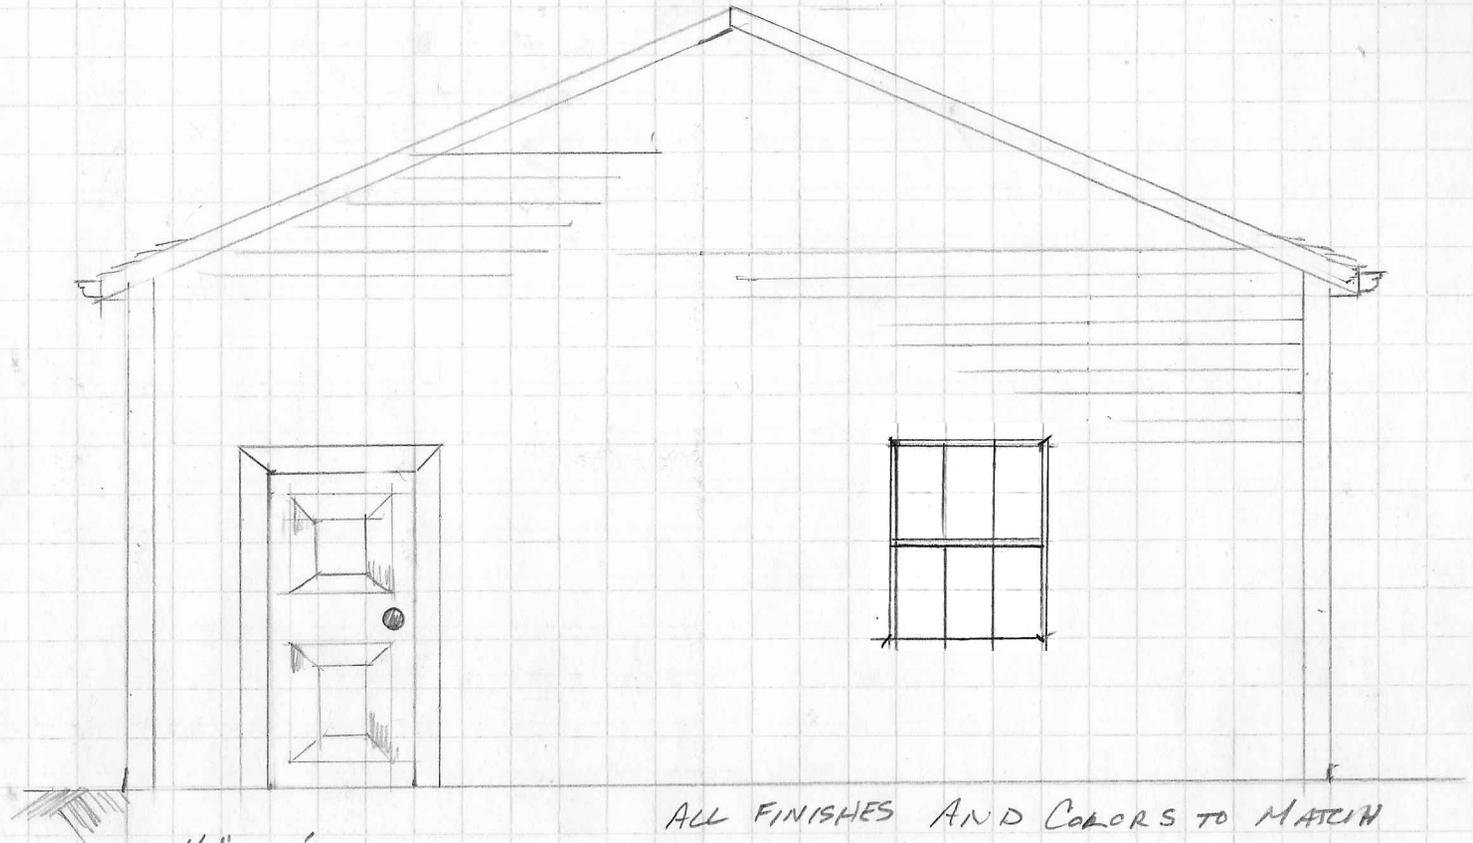

$\frac{1}{4}'' = 1'$

ALL FINISHES AND COLORS TO MATCH

Project Location









