



SITE PLAN

SCALE 1" = 30'-0"

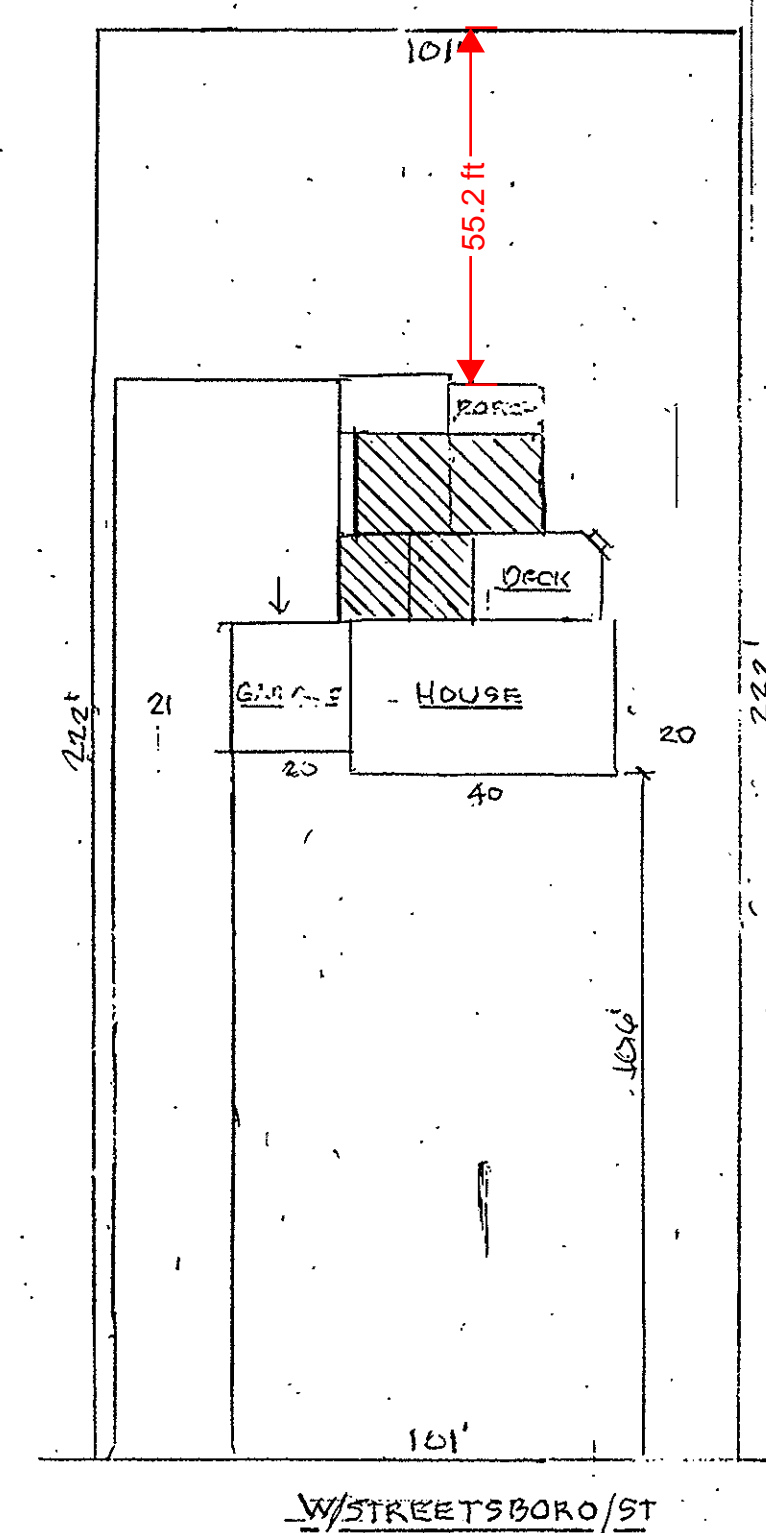

~~SHEET~~ ① OF 2

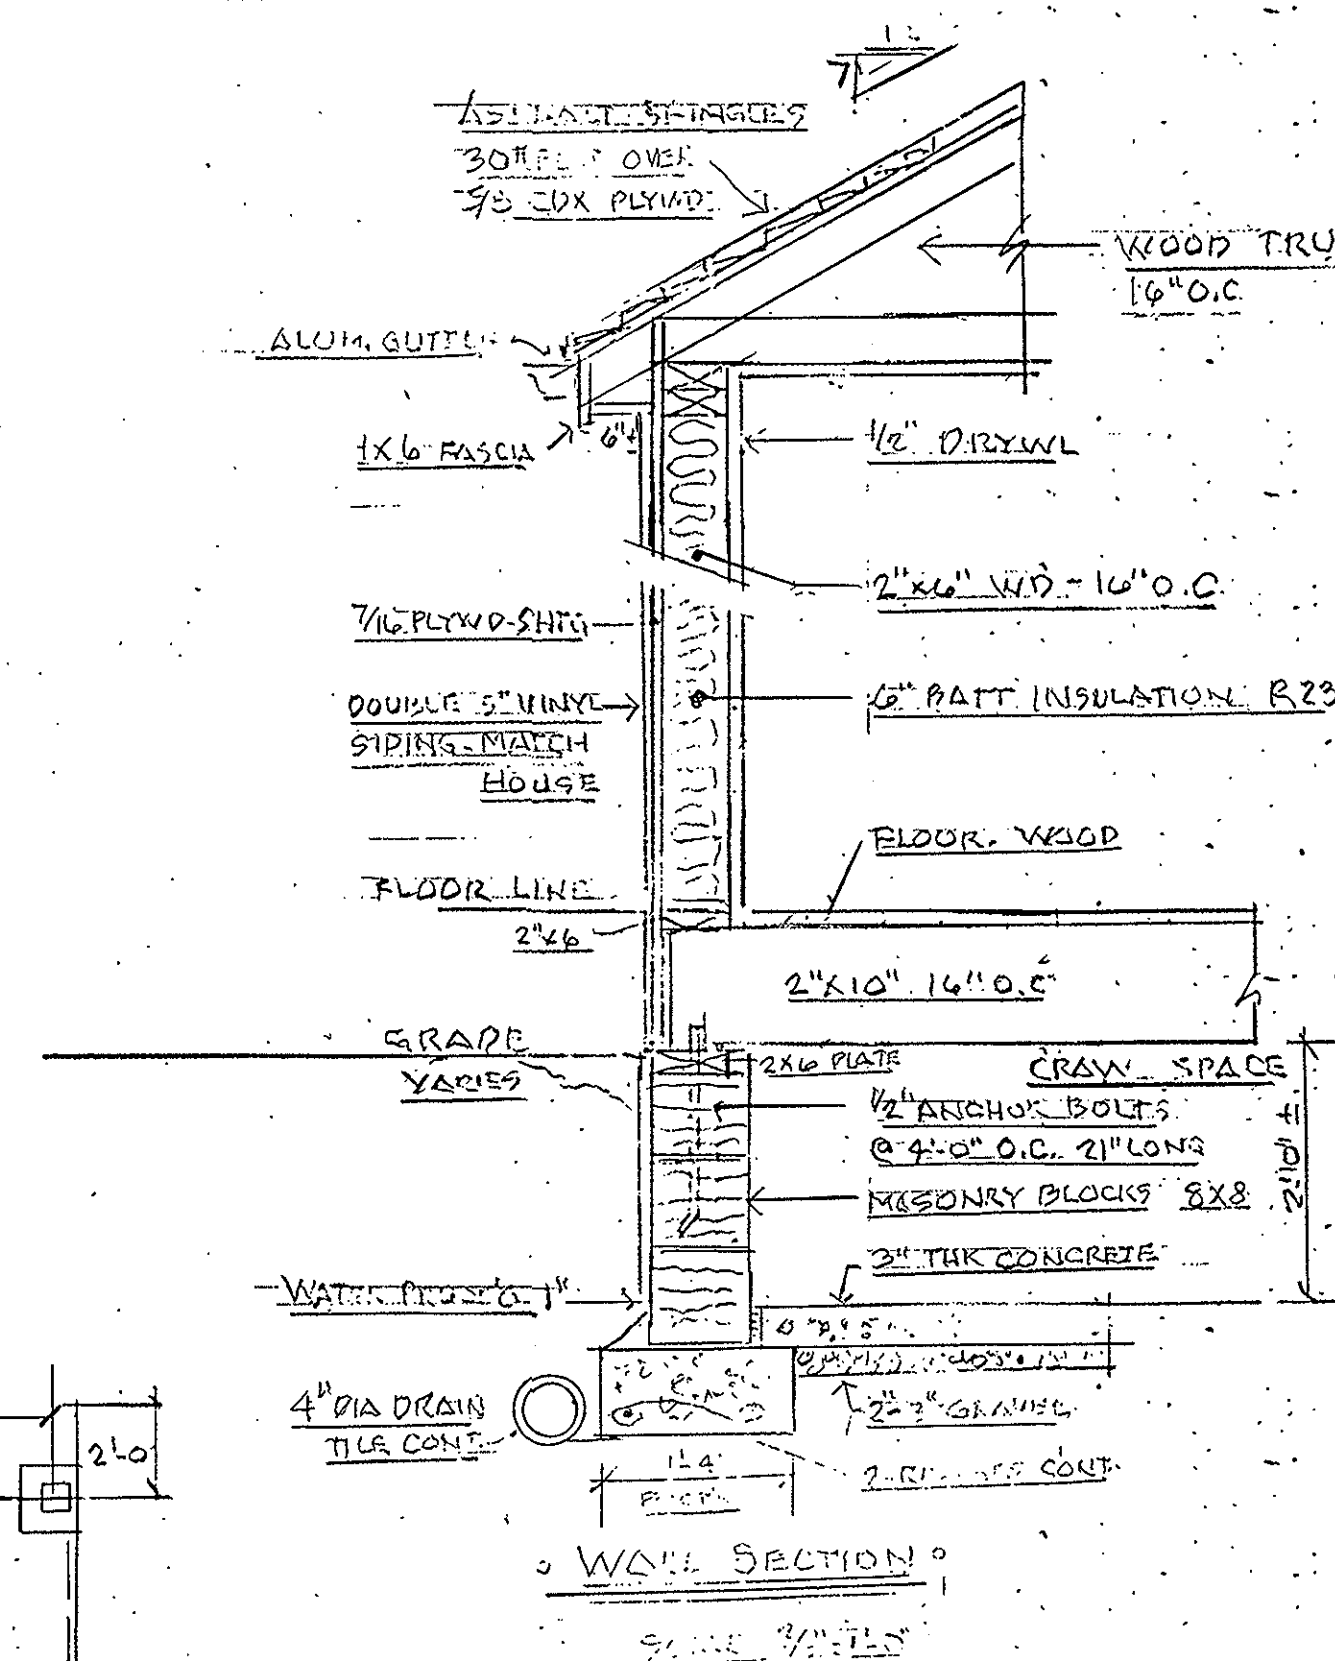

