





6/12


1 1 -

6/12


FRONT ELEV - COTTAGE SCALE: 3/16"=1'-0"

6/12



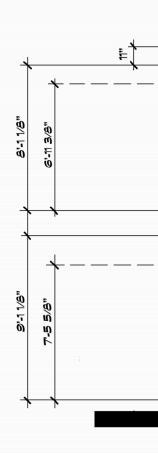



### RIGHT SIDE ELEV - COTTAGE SCALE: 3/16"=1'-0"

 



# LEFT SIDE ELEV - COTTAGE (HIGH VISUAL IMPACT SIDE) Scale: 3/16"=1'-0"

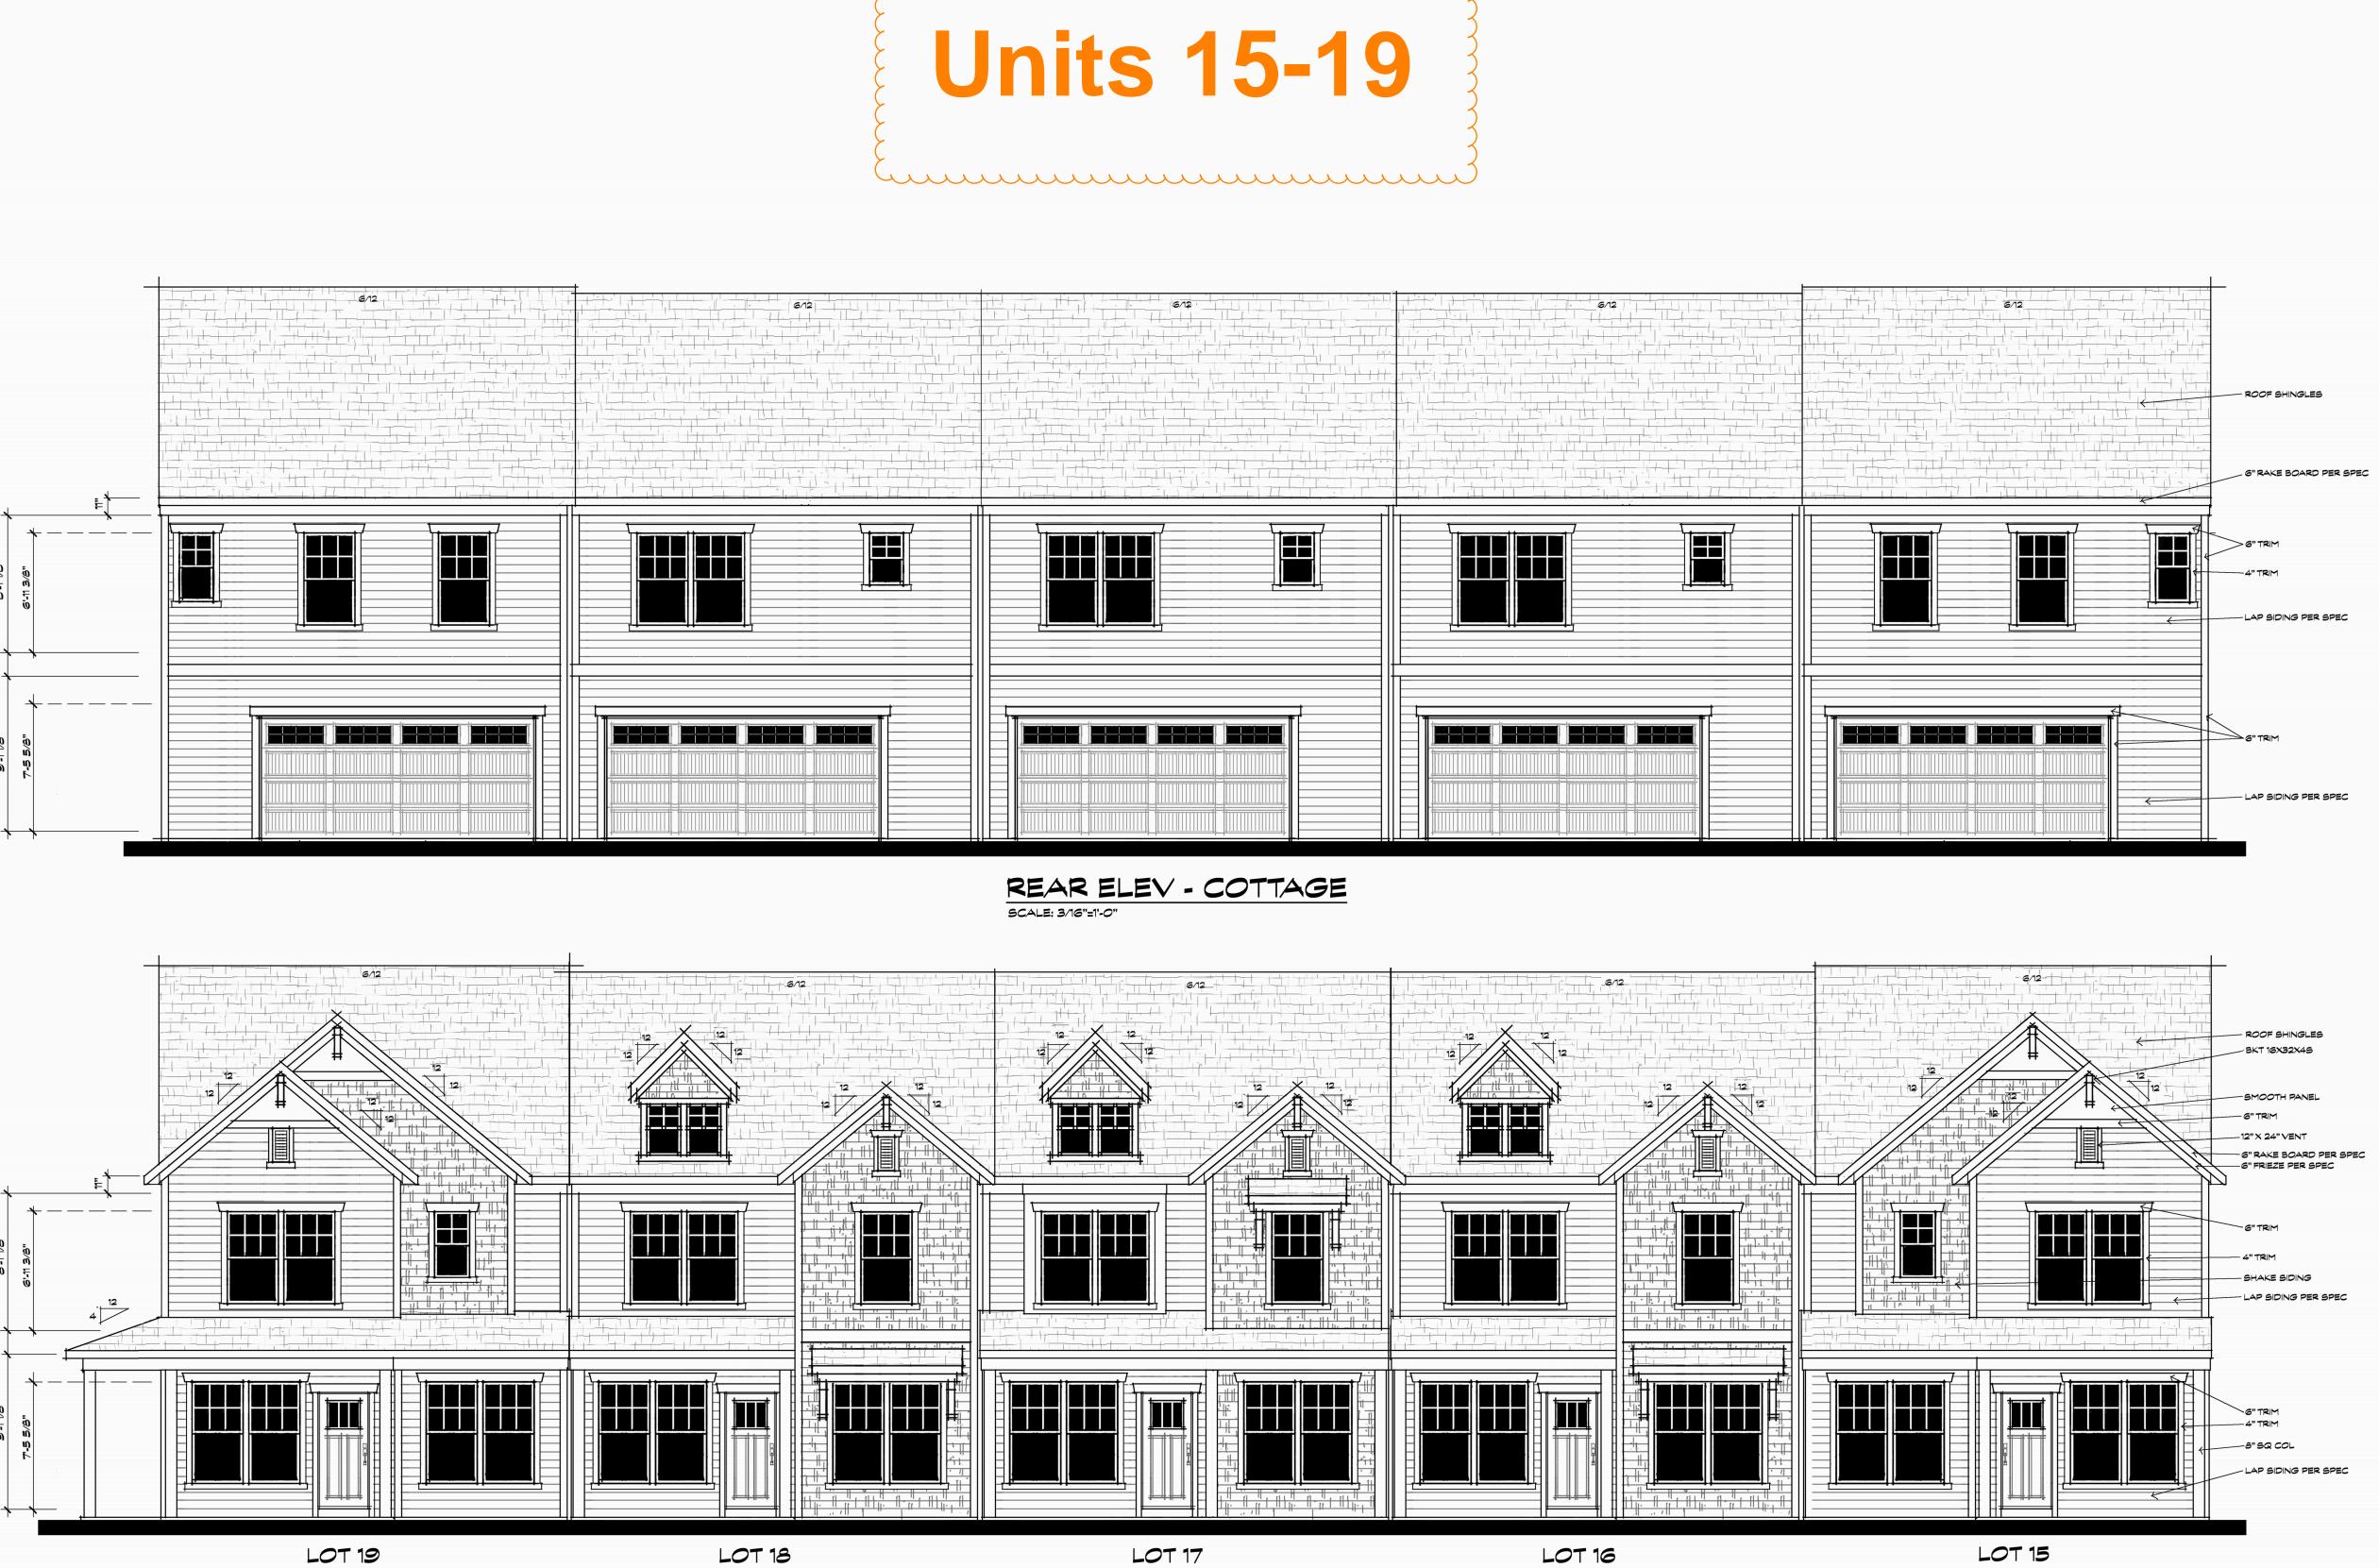

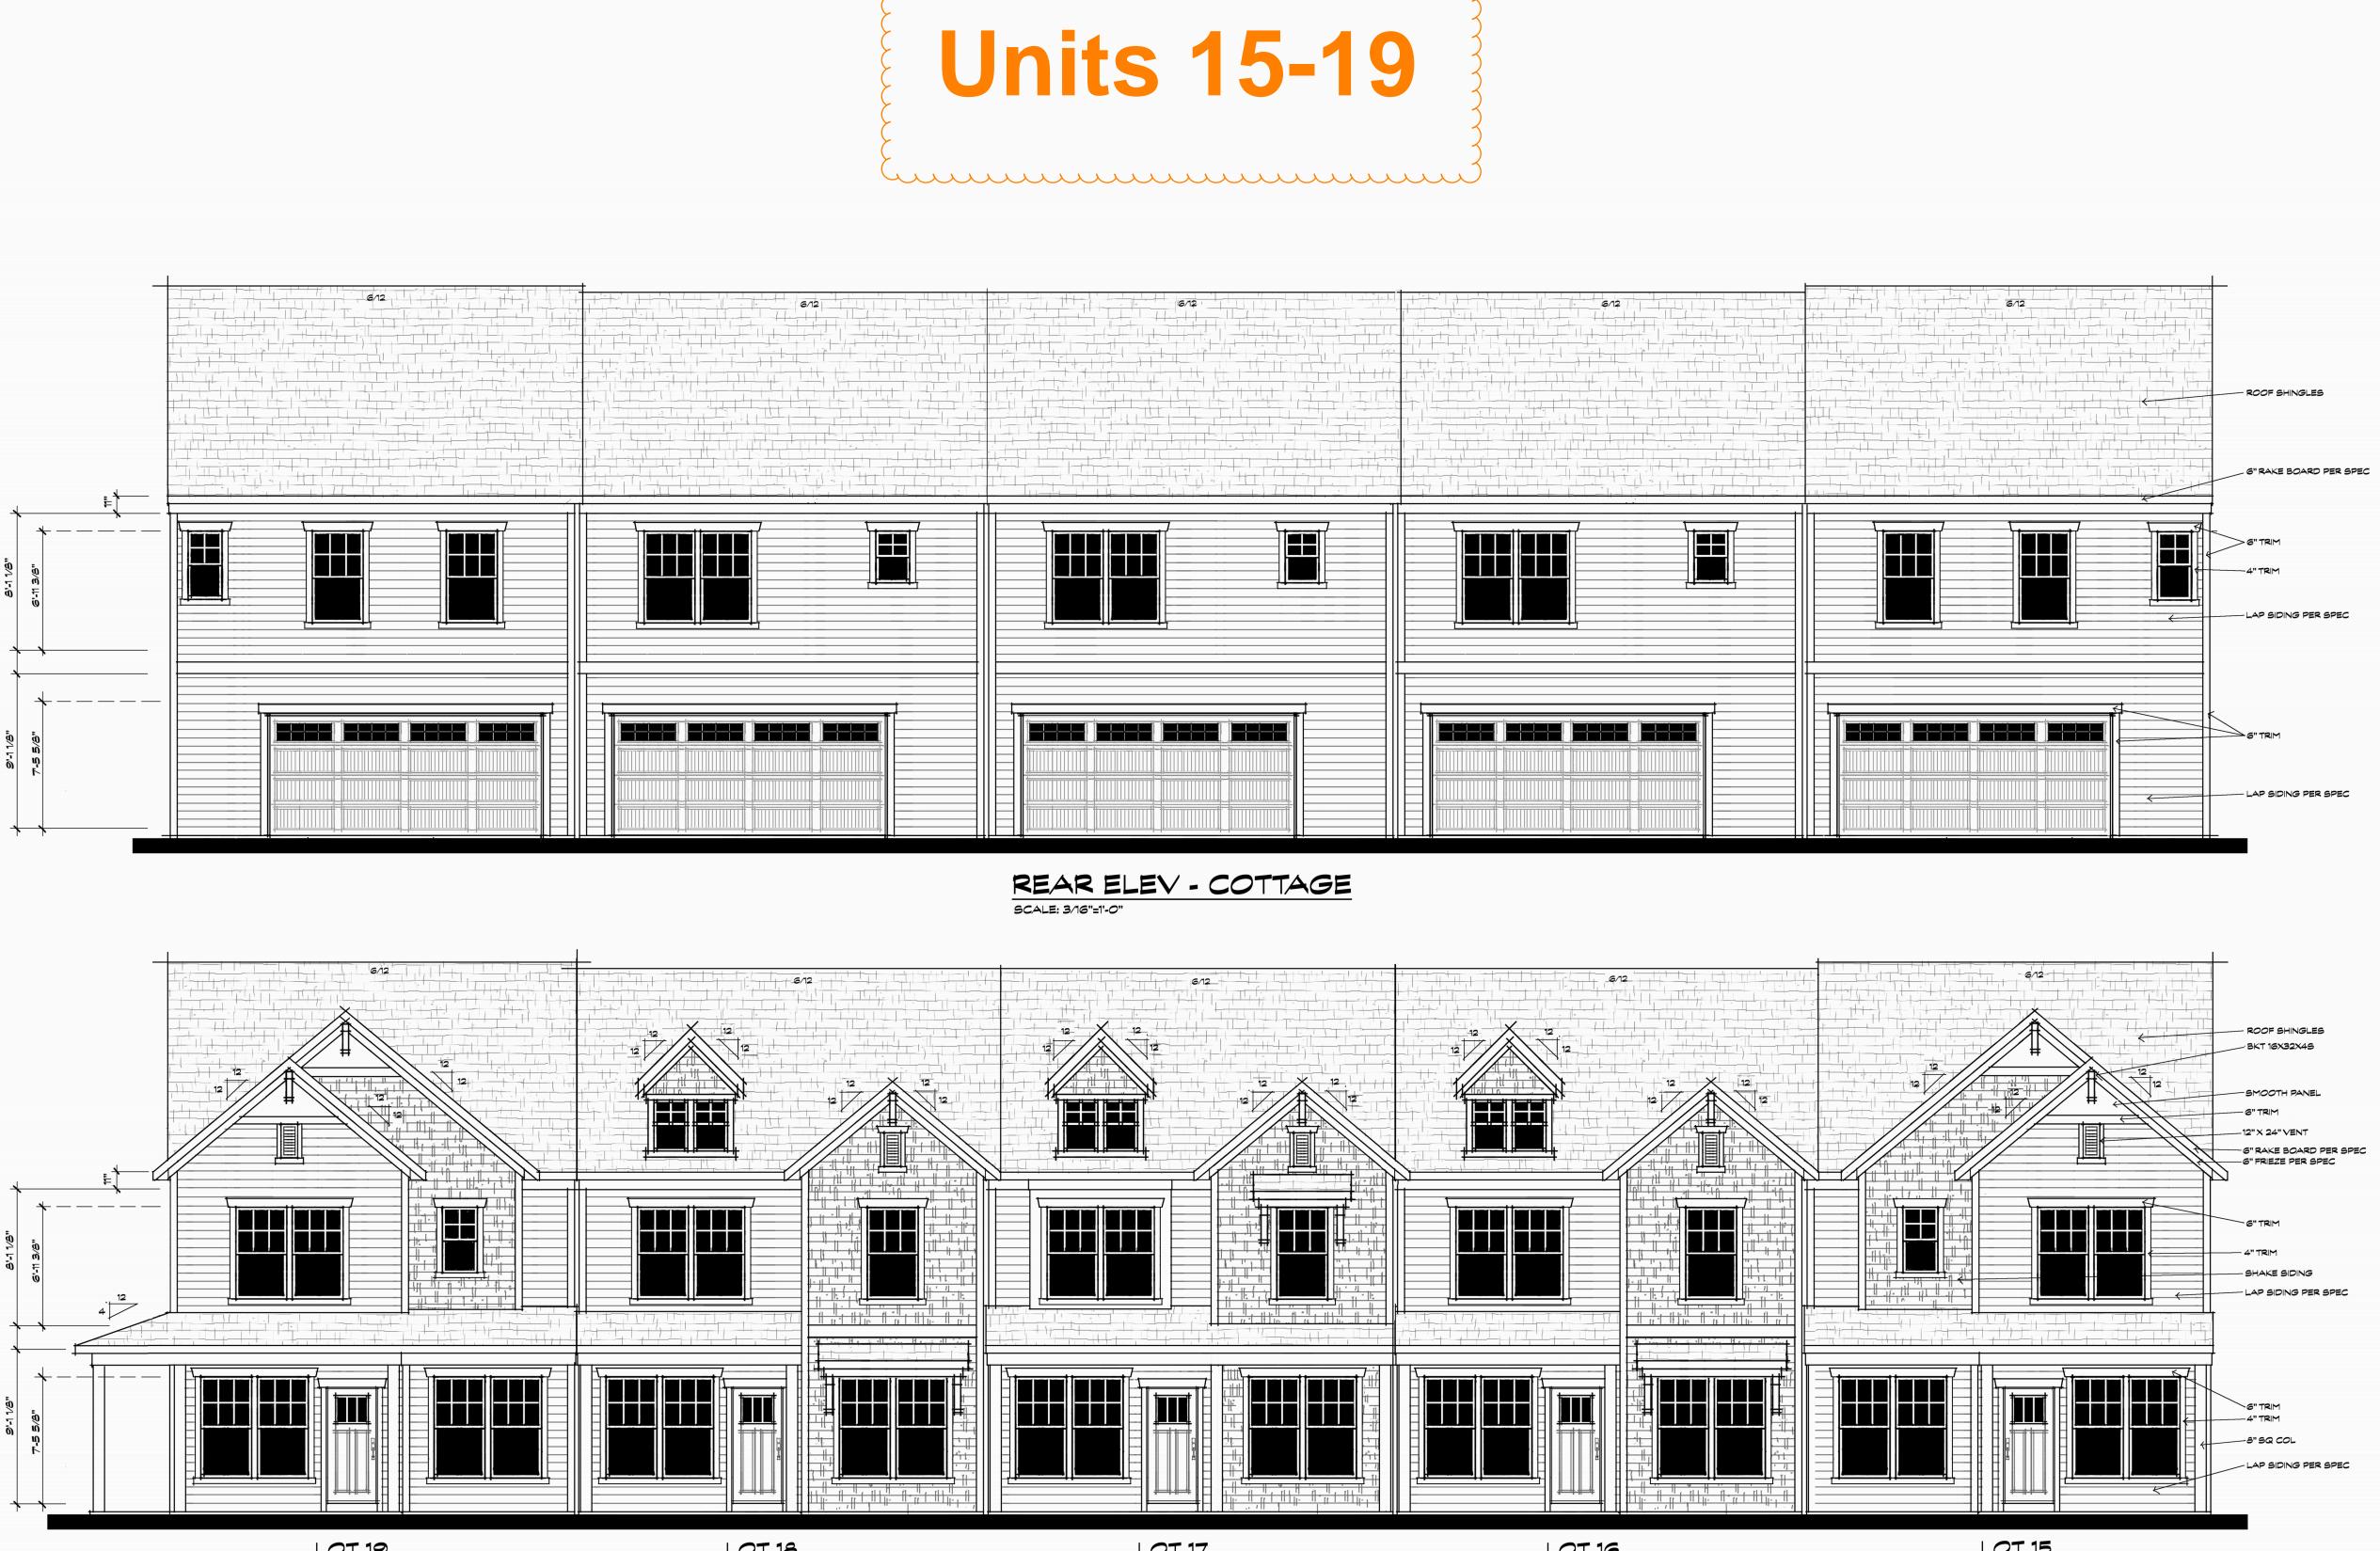



FRONT ELEV - COTTAGE

SCALE: 3/16"=1'-0"





## LEFT SIDE ELEV - COTTAGE (HIGH VISUAL IMPACT SIDE) BCALE: 3/16"=1'-0"

### RIGHT SIDE ELEV - COTTAGE SCALE: 3/16"=1'-0"










#### mmmmmmm

LOT 12 FRONT ELEV - FARMHOUSE SCALE: 3/16"=1'-0"

LOT 13



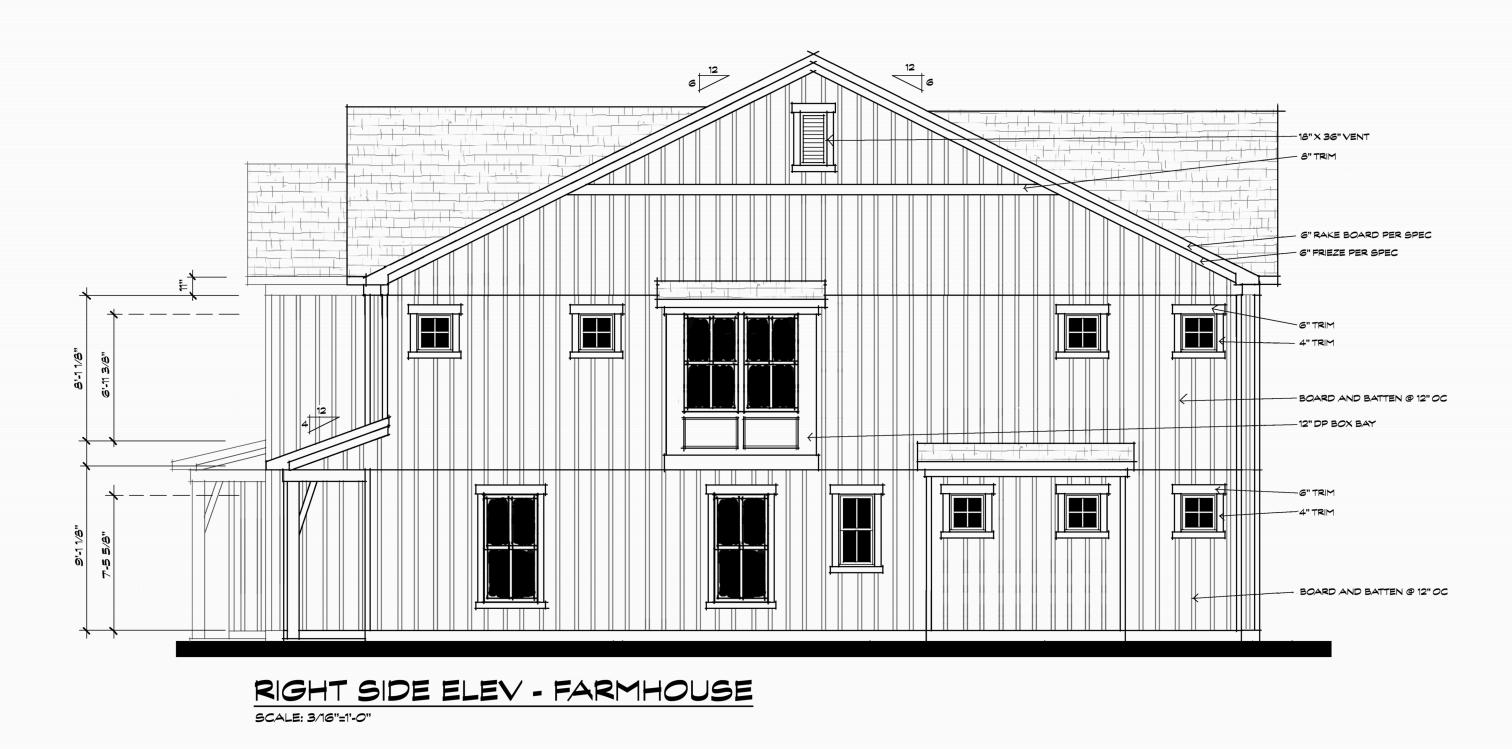



SCALE: 3/16"=1'-0"







LOT 28

Units 24-29


FRONT ELEV - FARMHOUSE

SCALE: 3/16"=1'-0"

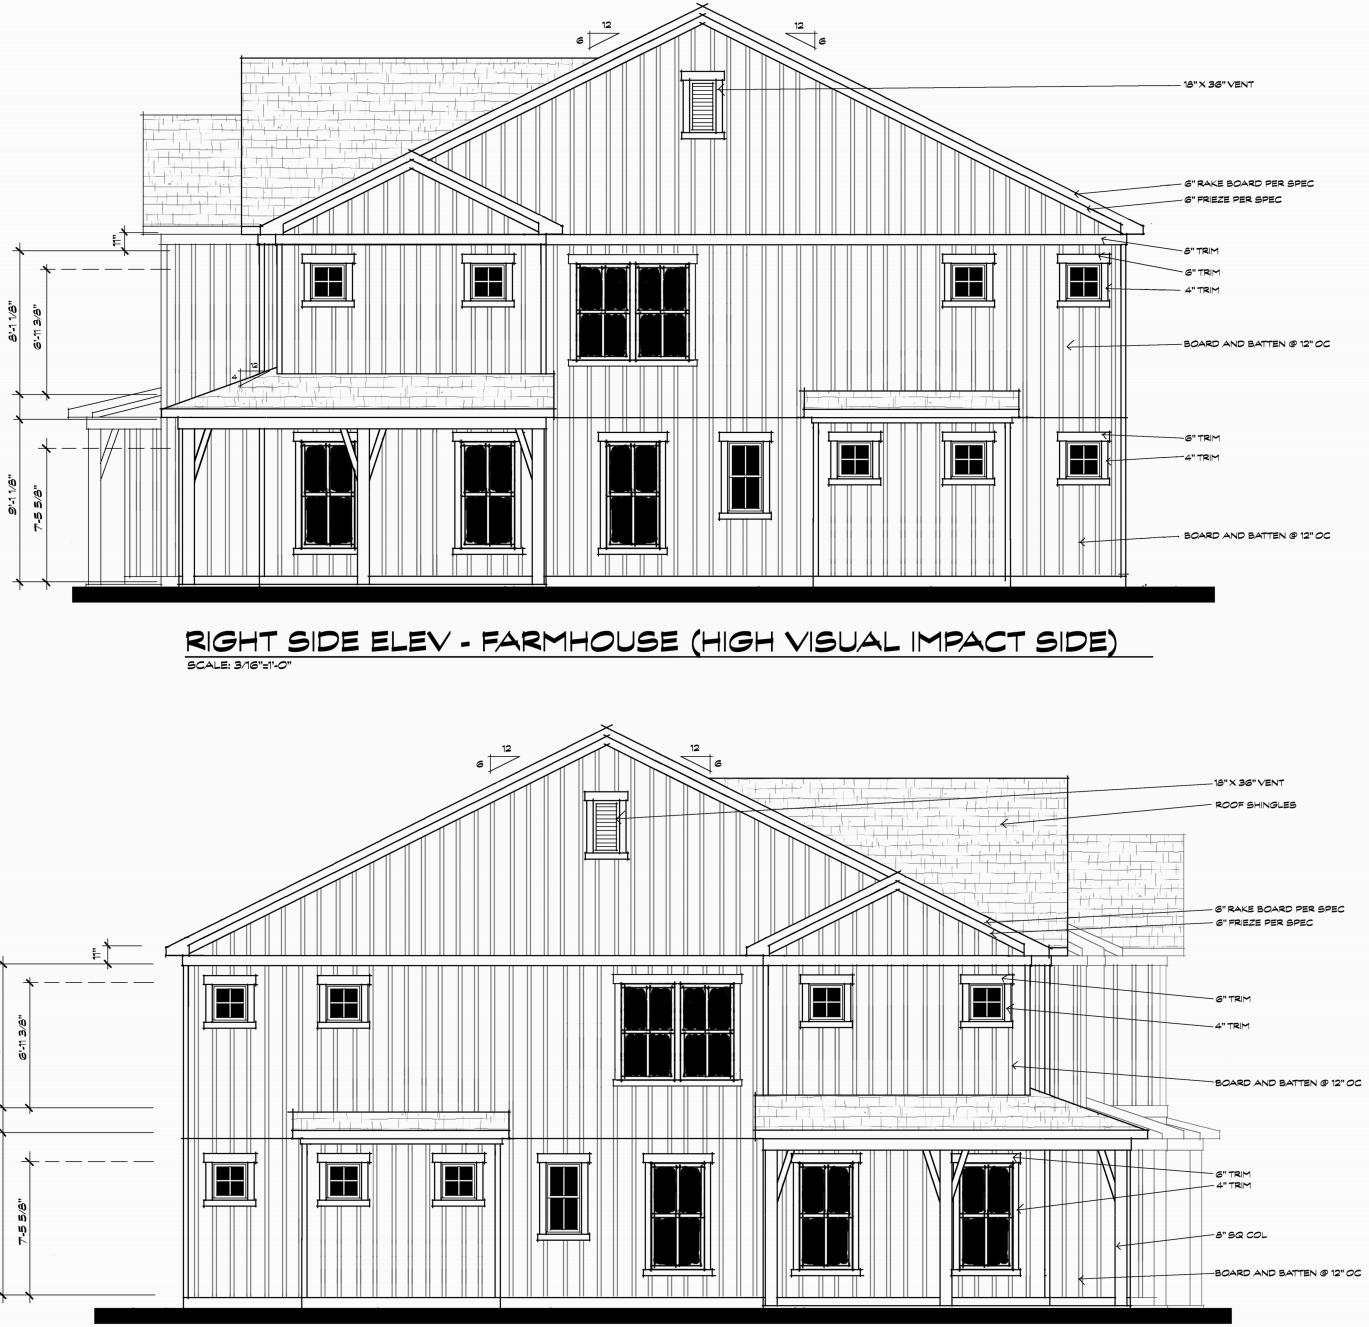

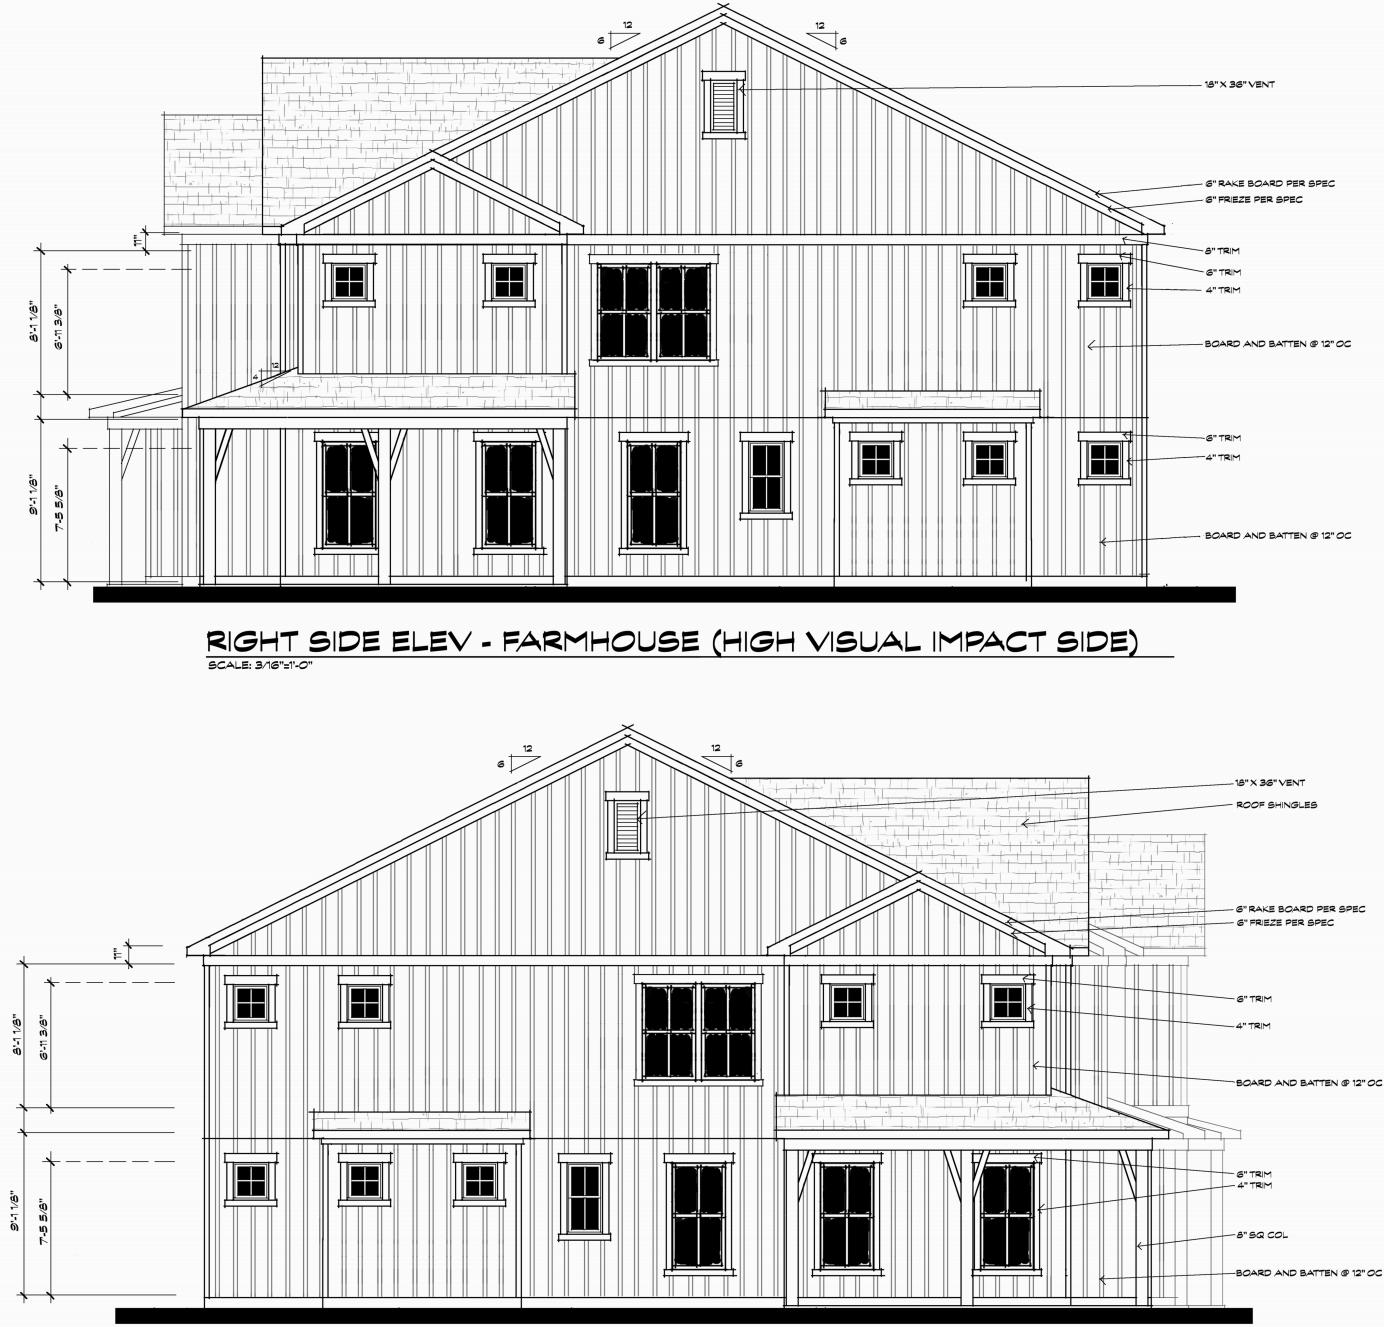

### LEFT SIDE ELEV - FARMHOUSE (HIGH VISUAL IMPACT SIDE) SCALE: 3/16"=1-0"

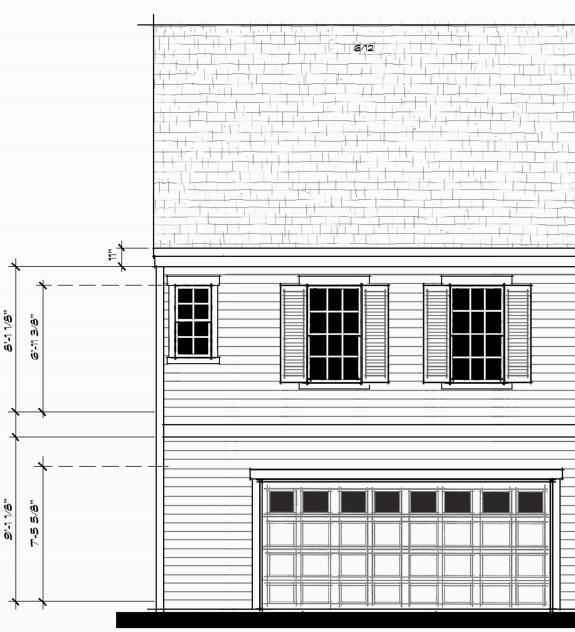




LOT 9




6/12 

6/12 



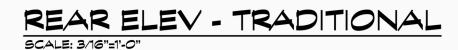

FRONT ELEV - TRADITIONAL SCALE: 3/16"=1'-0"

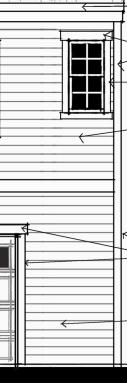

1 emp

G" TRIM

- 4" TRIM

----- LAP SIDING

- LAP SIDING

- 6" Rake Board Per Spec

----- ROOF SHINGLES







RIGHT SIDE ELEV - TRADITIONAL (HIGH VISUAL IMPACT SIDE) BCALE: 3/16"=1'-0"



### LEFT SIDE ELEV - TRADITIONAL SCALE: 3/16"=1"-0"









----- ROOF SHINGLES

>6" TRIM

-4" TRIM

6" RAKE BOARD PER SPEC

- LAP SIDING PER SPEC

---- LAP SIDING PER SPEC





## RIGHT SIDE ELEV - TRADITIONAL (HIGH VISUAL IMPACT SIDE)

### LEFT SIDE ELEV - TRADITIONAL SCALE: 3/16"=1'-0"