

Revised Site Plan
2-22-22

— 4' High
Black
Chainlink

*** 4' High
Black
Aluminum



12' to P.L.
This side of property
is Aluminum

20' to P.L.
20' to P.L.

Fence to
Run along
tree line
approx.
10'-15'
away from
property line

50' to P.L.

240'

20' to P.L.


50' to P.L.

— 4' High
Black
Chainlink


*** 4' High
Black
Aluminum



This Drawing is for better Clarity please See site plan on GIS photo for better property accuracy.

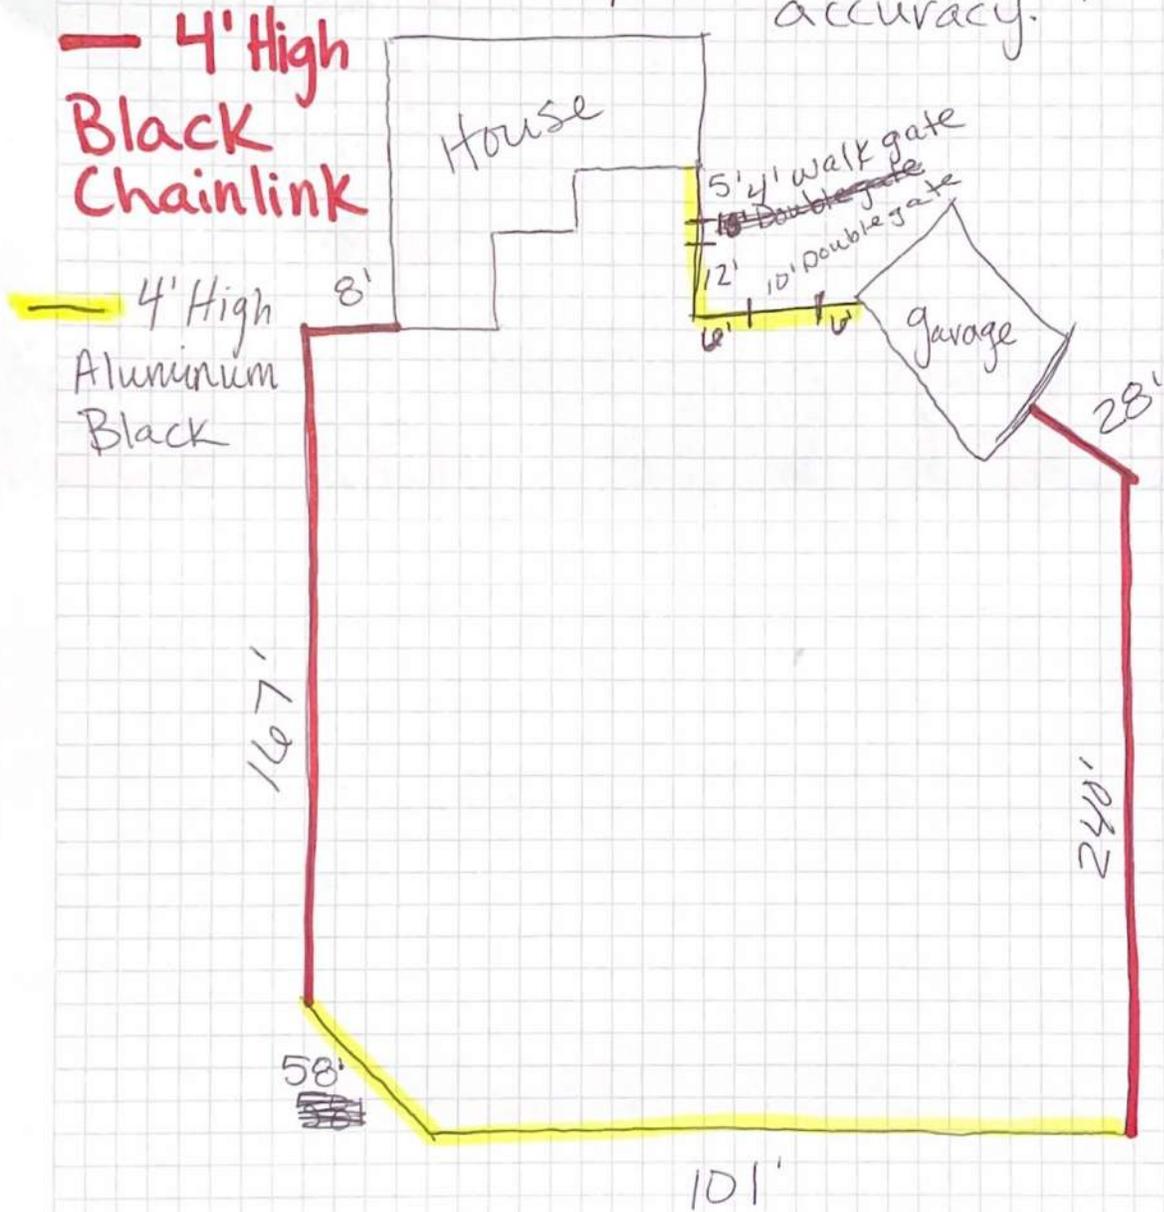

NOTE: CUSTOM SECTION.

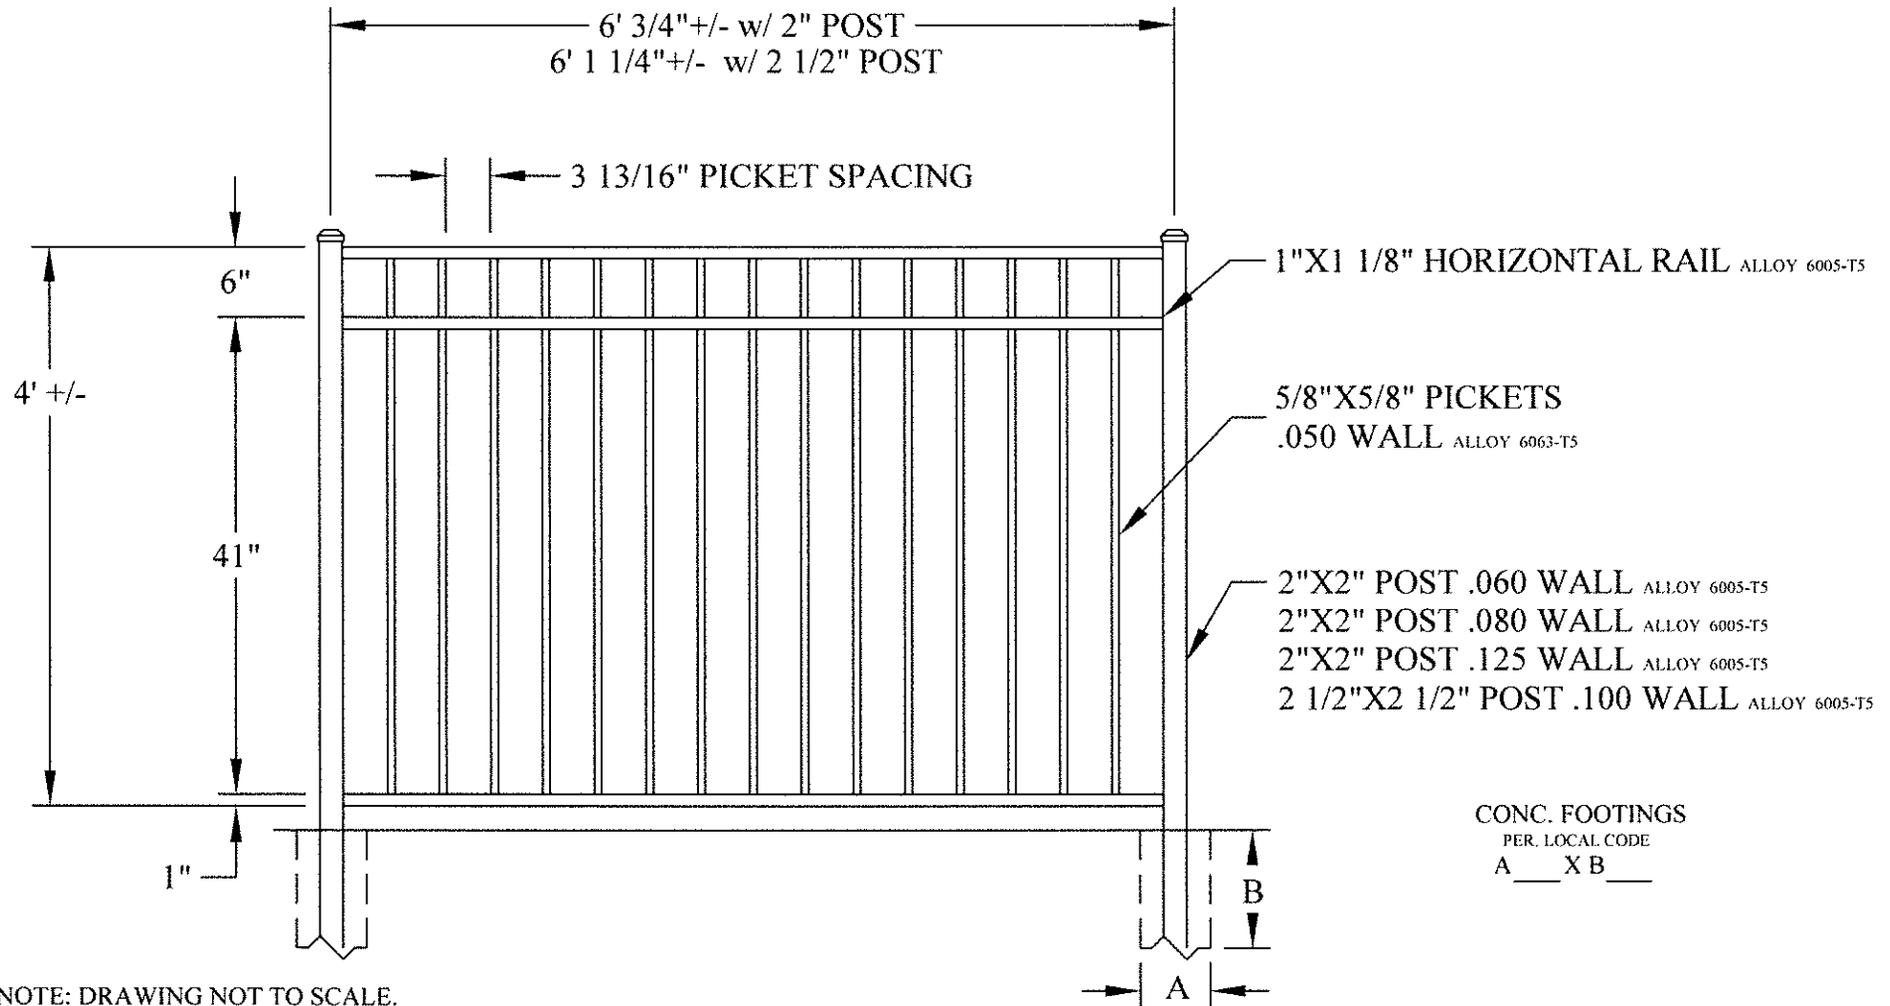


NOTE: DRAWING NOT TO SCALE.

<p>EFF-20 RESIDENTIAL</p>	<p>COLOR</p>	<p>PROJECT</p>	<p>OWNER/CONTRACTOR</p>	<p>DATE</p>
--------------------------------------	--------------	----------------	-------------------------	-------------

All materials are vinyl coated Black Chainlink.
 wire is 48" x 9ga. Black vinyl coated wire.

Chain link fence and Gate - part list

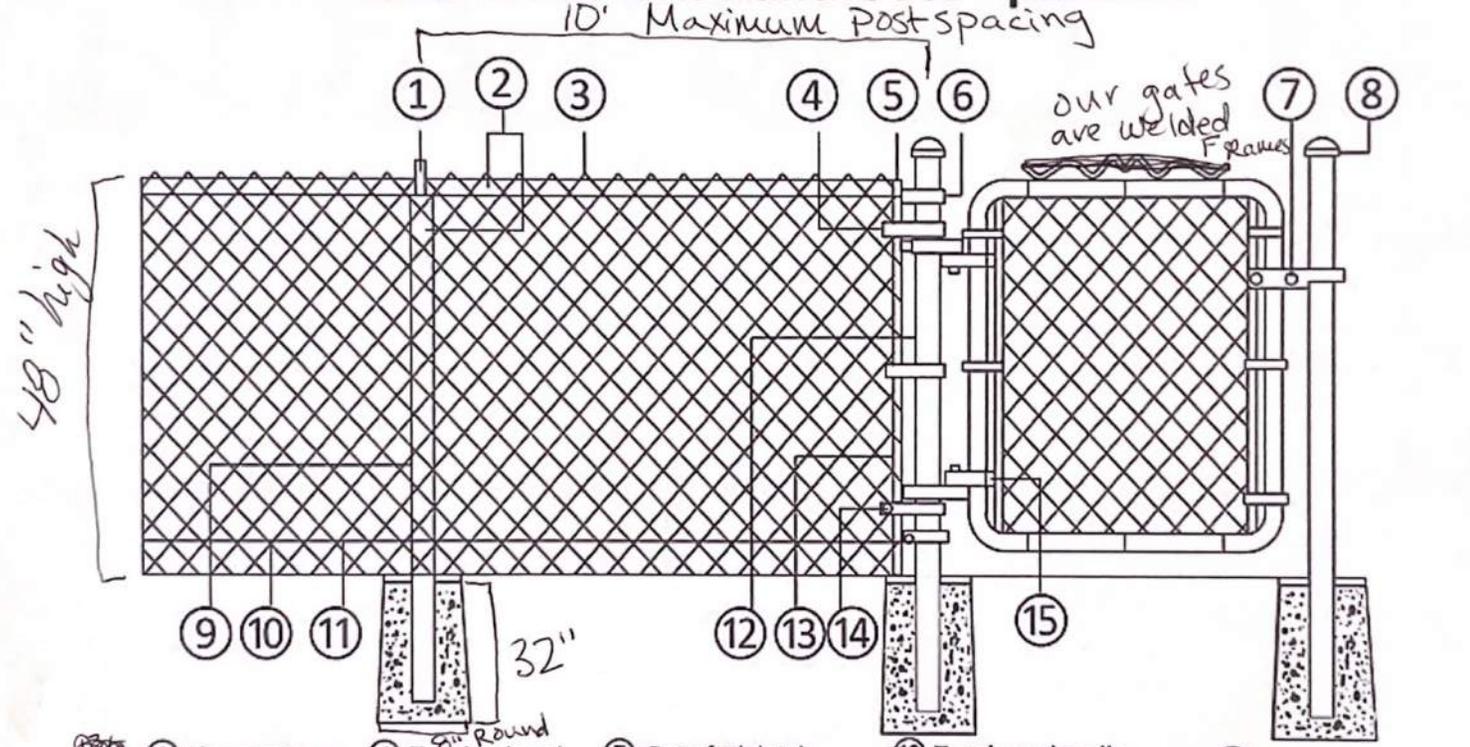

- | | | | | |
|-----------------|-----------------|---------------------------|-------------------------------|--------------------|
| ① Line post top | ④ Tension band | ⑦ Gate fork latch | ⑩ Tension wire clip | ⑬ Tension bar |
| ② Fence tie | ⑤ Rail end | ⑧ Terminal post cap | ⑪ Bottom tension wire | ⑭ Gate post hinge |
| ③ Top rail | ⑥ Rail end band | ⑨ Line post 1 5/8" x 6'6" | ⑫ Terminal post 2 1/2" x 6'6" | ⑮ Gate frame hinge |
- vinyl coated vinyl coated

Left Side (Chain-Link)



February 23, 2022 at 10:06:12 AM EST

Right Side (Chain-Link)



February 23, 2022 at 10:06:04 AM EST

Aluminum Fence Side



February 23, 2022 at 10:06:08 AM EST



EXAMPLE PICTURE



EXAMPLE PICTURE





















