

152 HUDSON STREET
CITY OF HUDSON
COUNTY OF SUMMIT
STATE OF OHIO
SCALE: 1" = 20'
DATE: 05/07/2002

ZONING INSPECTOR

CITY ENGINEER

APPROVED BY: *Alan H. Fisher*
5-2-01
GLEN A. GIBSON R.S. NO. 7107
1037 LINDSAY AVE.
AKRON, OHIO 44306

PREPARED BY

6' Wood Board
on Board


6" off
Prop

3' off Rear line

5' off Prop

4' Wood Board on
Board

Existing Fence
Line


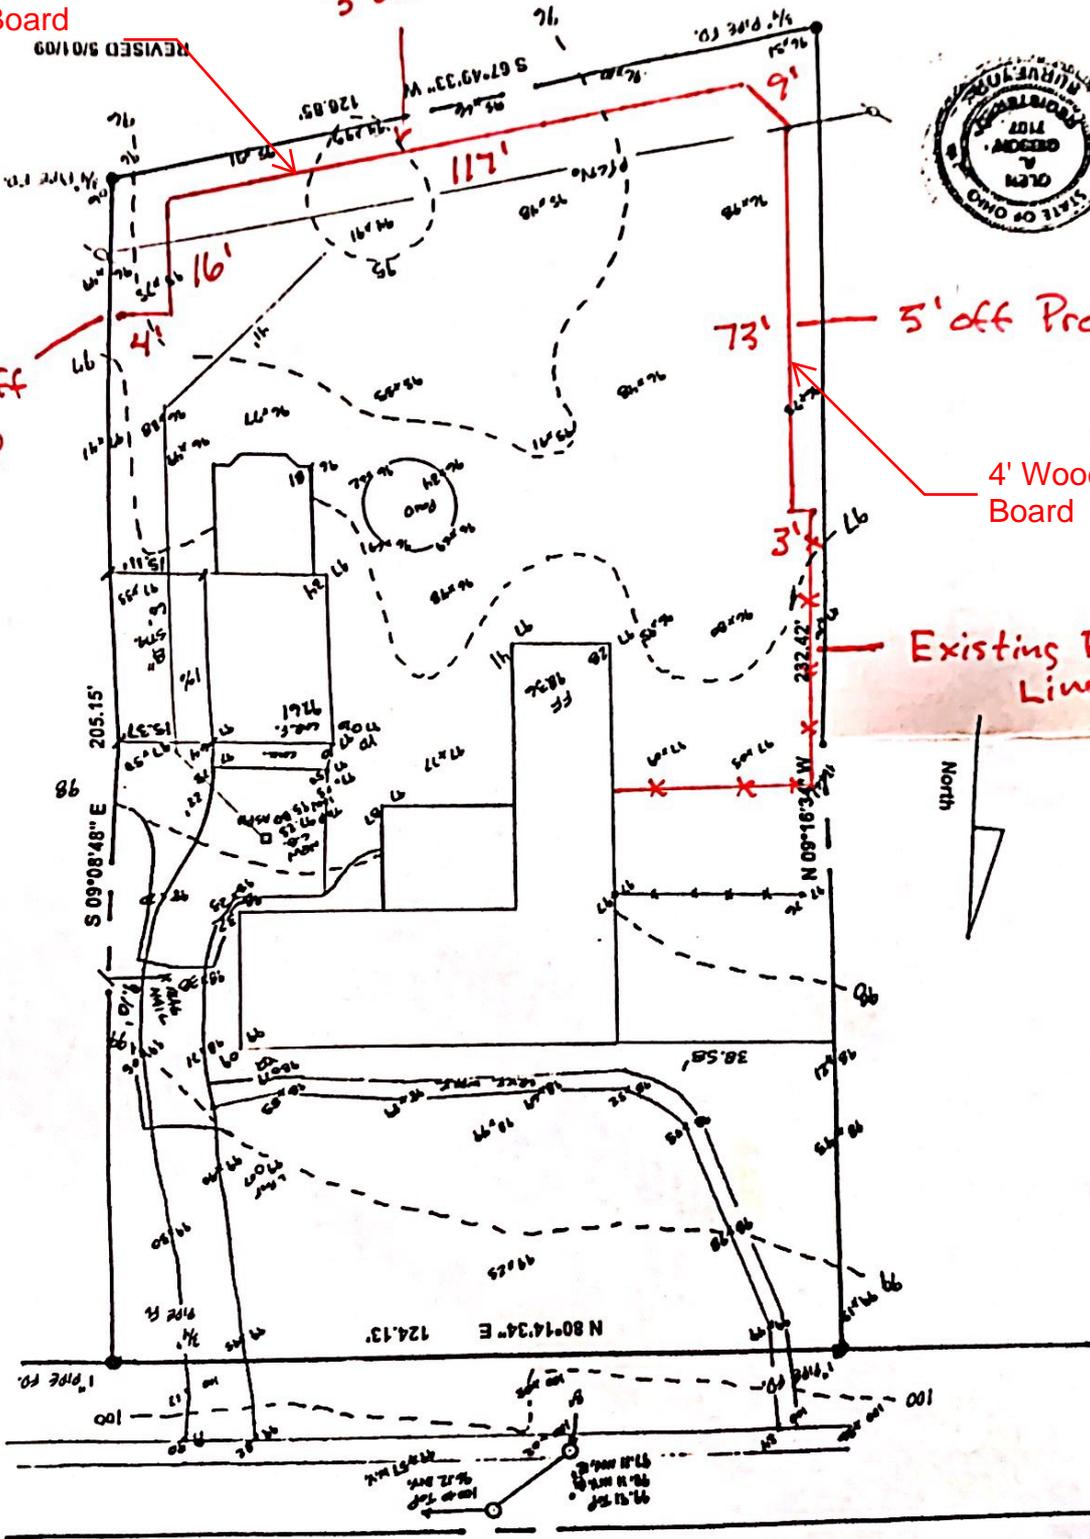


HUDSON STREET 60' RW


Scanned with CamScanner

Scanned with CamScanner

1X6 ALTERNATE BOARD FENCE

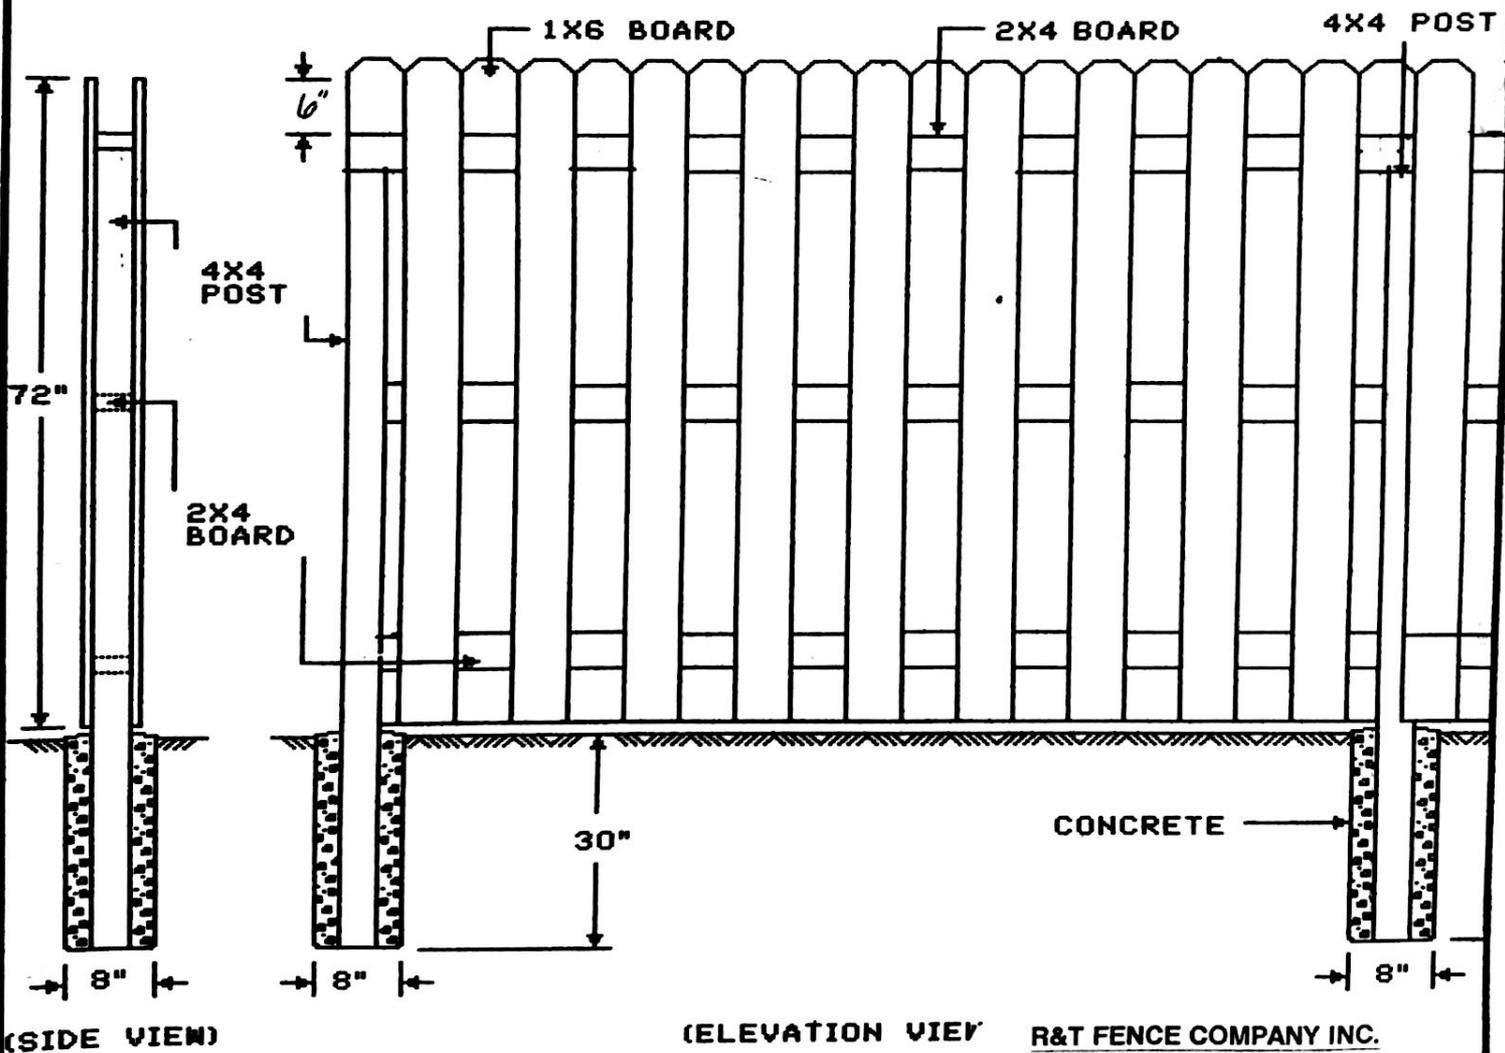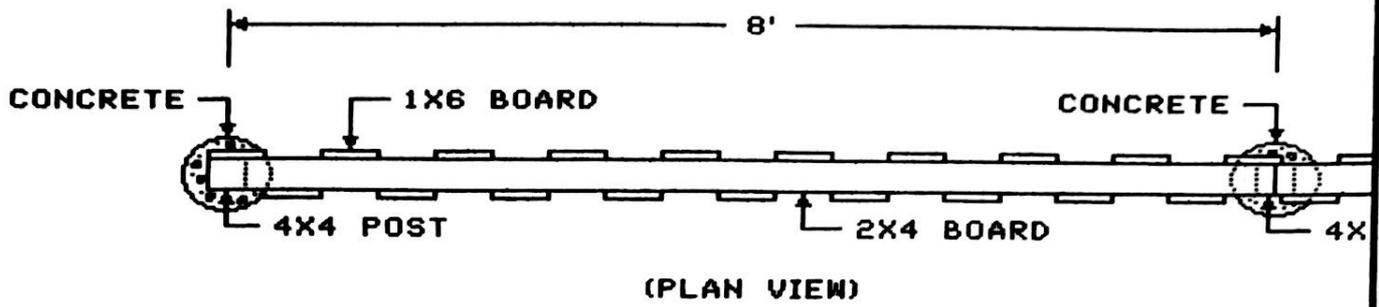

(SIDE VIEW)

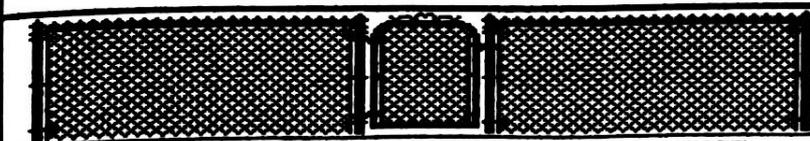

1X6 BOARD ON BOARD STYLE FENCE
(6' HIGH)

(216)

R&T FENCE COMPANY INC.
8885 STATE ROUTE 14
STREETSBORO, OH 44241
#1.800.760.5170
www.rtence.com

3
5
9


DRAWING: JMO 07-06-1994	SCALE: NONE	PAGE:
REVISED: PJO 10-13-1995	FILE: BD ON BD	1 OF 1

4' HIGH BOARD ON BOARD
WOOD PRIVACY

PLAN VIEW



1x6x5' picket
2x4x8 RAILS

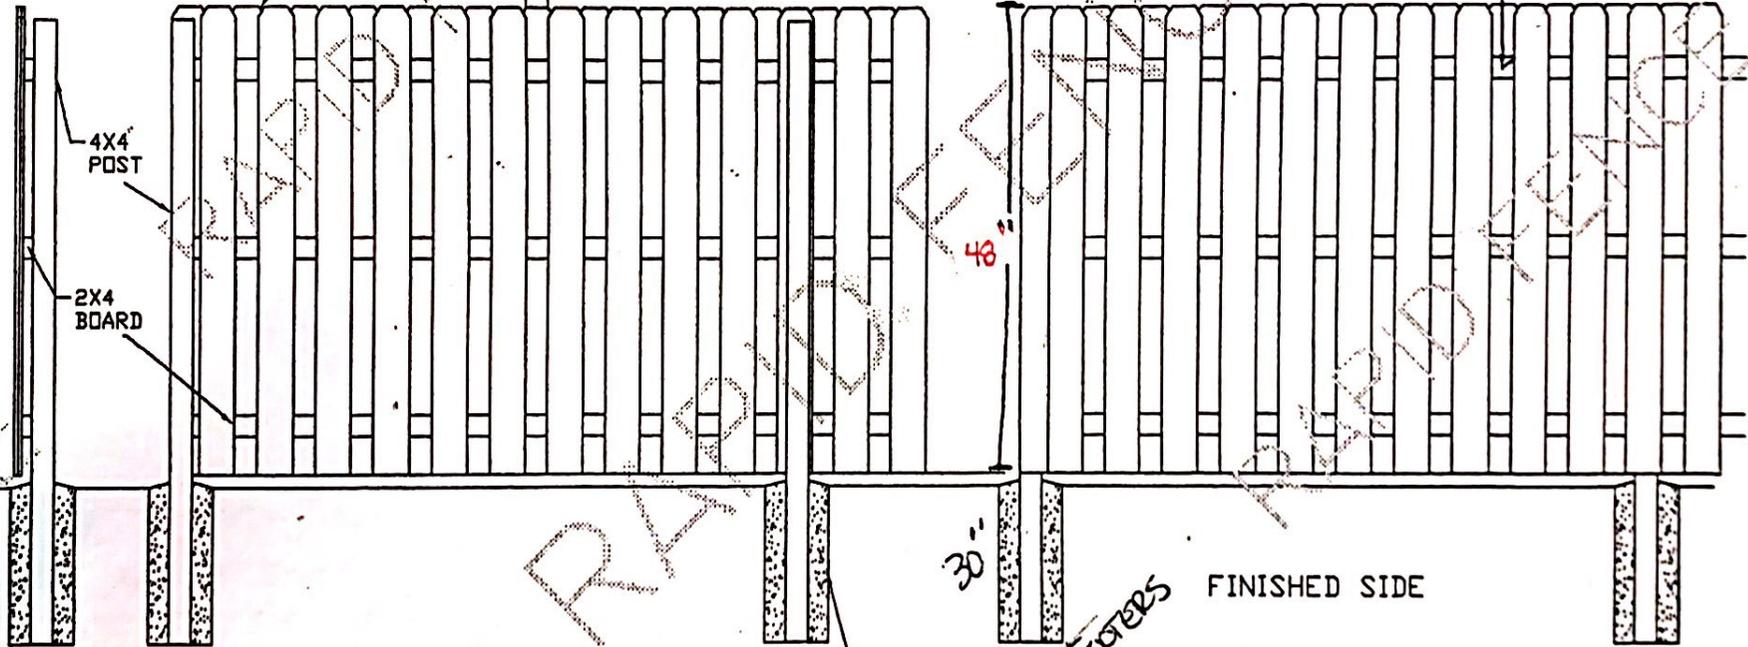

SIDE VIEW

ELEVATION VIEW

RAPID FENCE		SHADOWBOX STANDARD	
Lic # U-20224	REV	FIGURE NO.	DWG NO.
(561) 586 68 58	SCALE		DATE







152

PROTECTED
SimpleSale











2505
006