
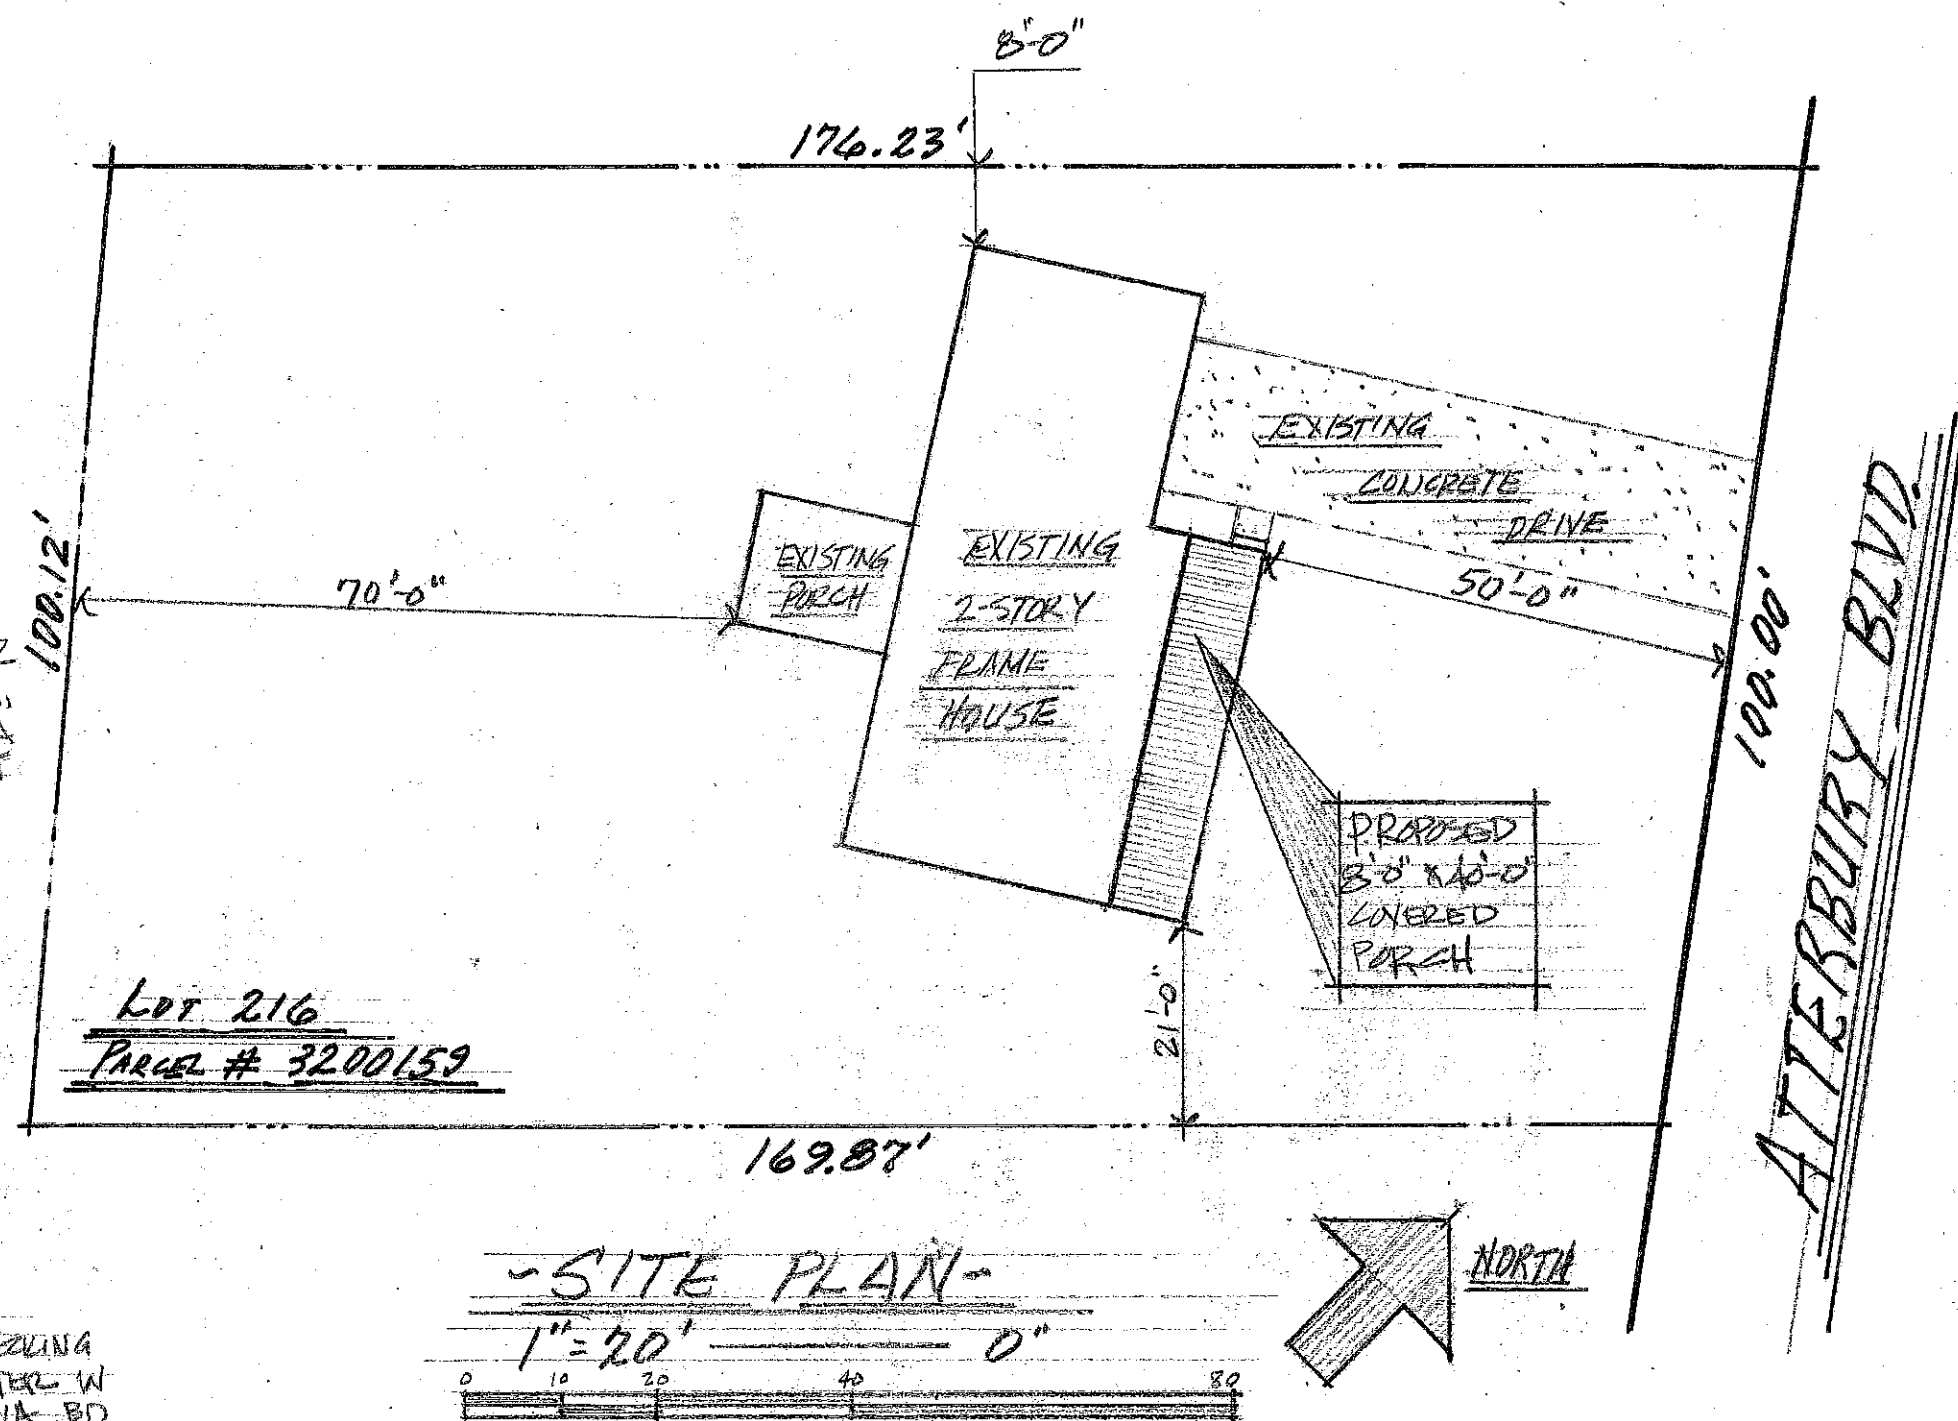


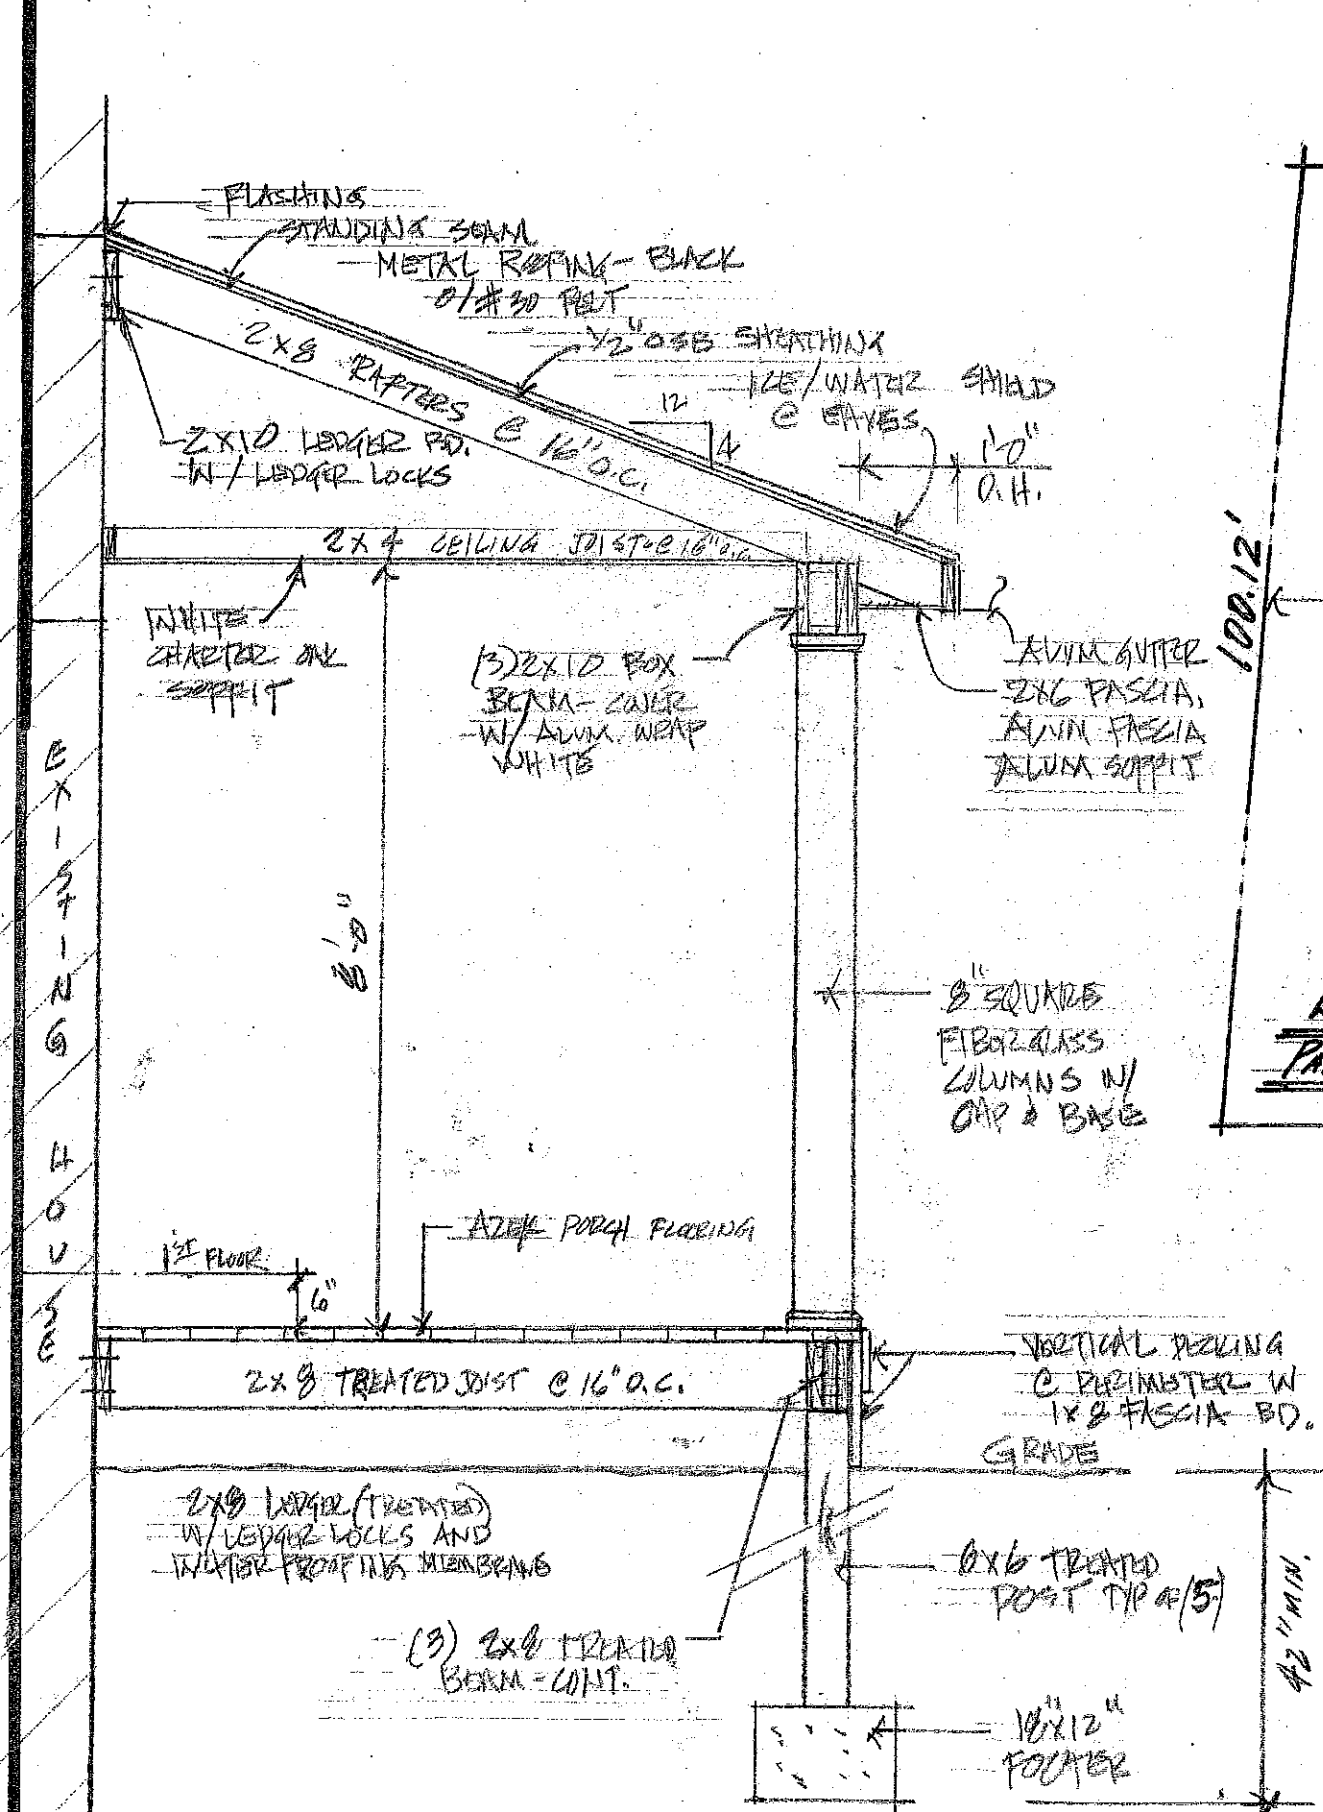

BURKE RESIDENCE
 138 ATTERBURY BLVD
 HUDSON, OH 44236

ROOM ADDITION SPECIALISTS
 Residential & Commercial
ROBERT'S CONSTRUCTION
 Local, Regional & National Award Winning Company
 Remodeling and New Construction
 Design/Build
 330-923-1940
 www.robertsremodel.com
 Kitchens
 Bathrooms
 Basements
 and More!

ROOM ADDITION SPECIALISTS

BBB Residential & Commercial NARI

ROBERT'S CONSTRUCTION

Local, Regional & National Award Winning Company

Remodeling and New Construction Design/Build 330-923-1940

Kitchens Bathrooms Basements and More!


www.robertsremodel.com

EXISTING HOUSE




FRONT ELEVATION

1/4" = 1' - 0"

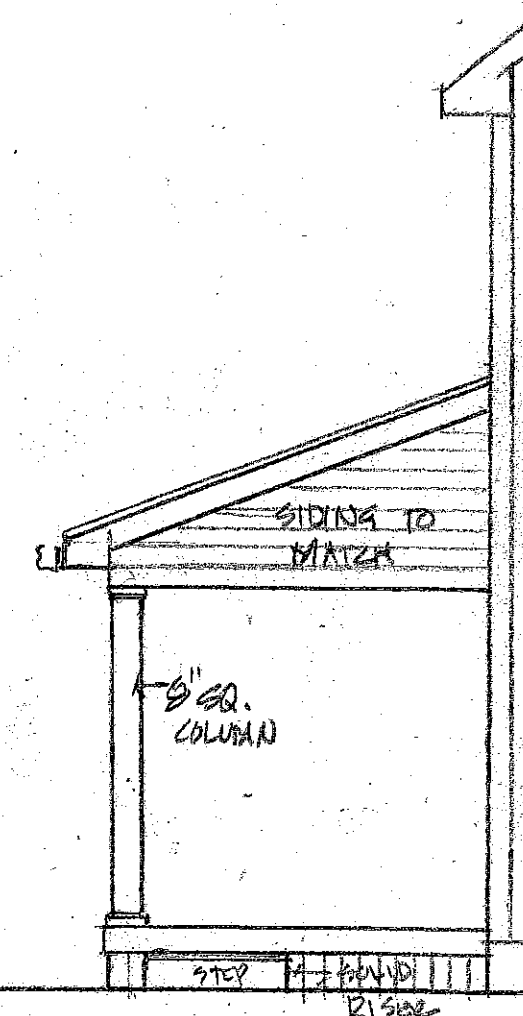


SIDE ELEVATION

1/4" = 1' - 0"

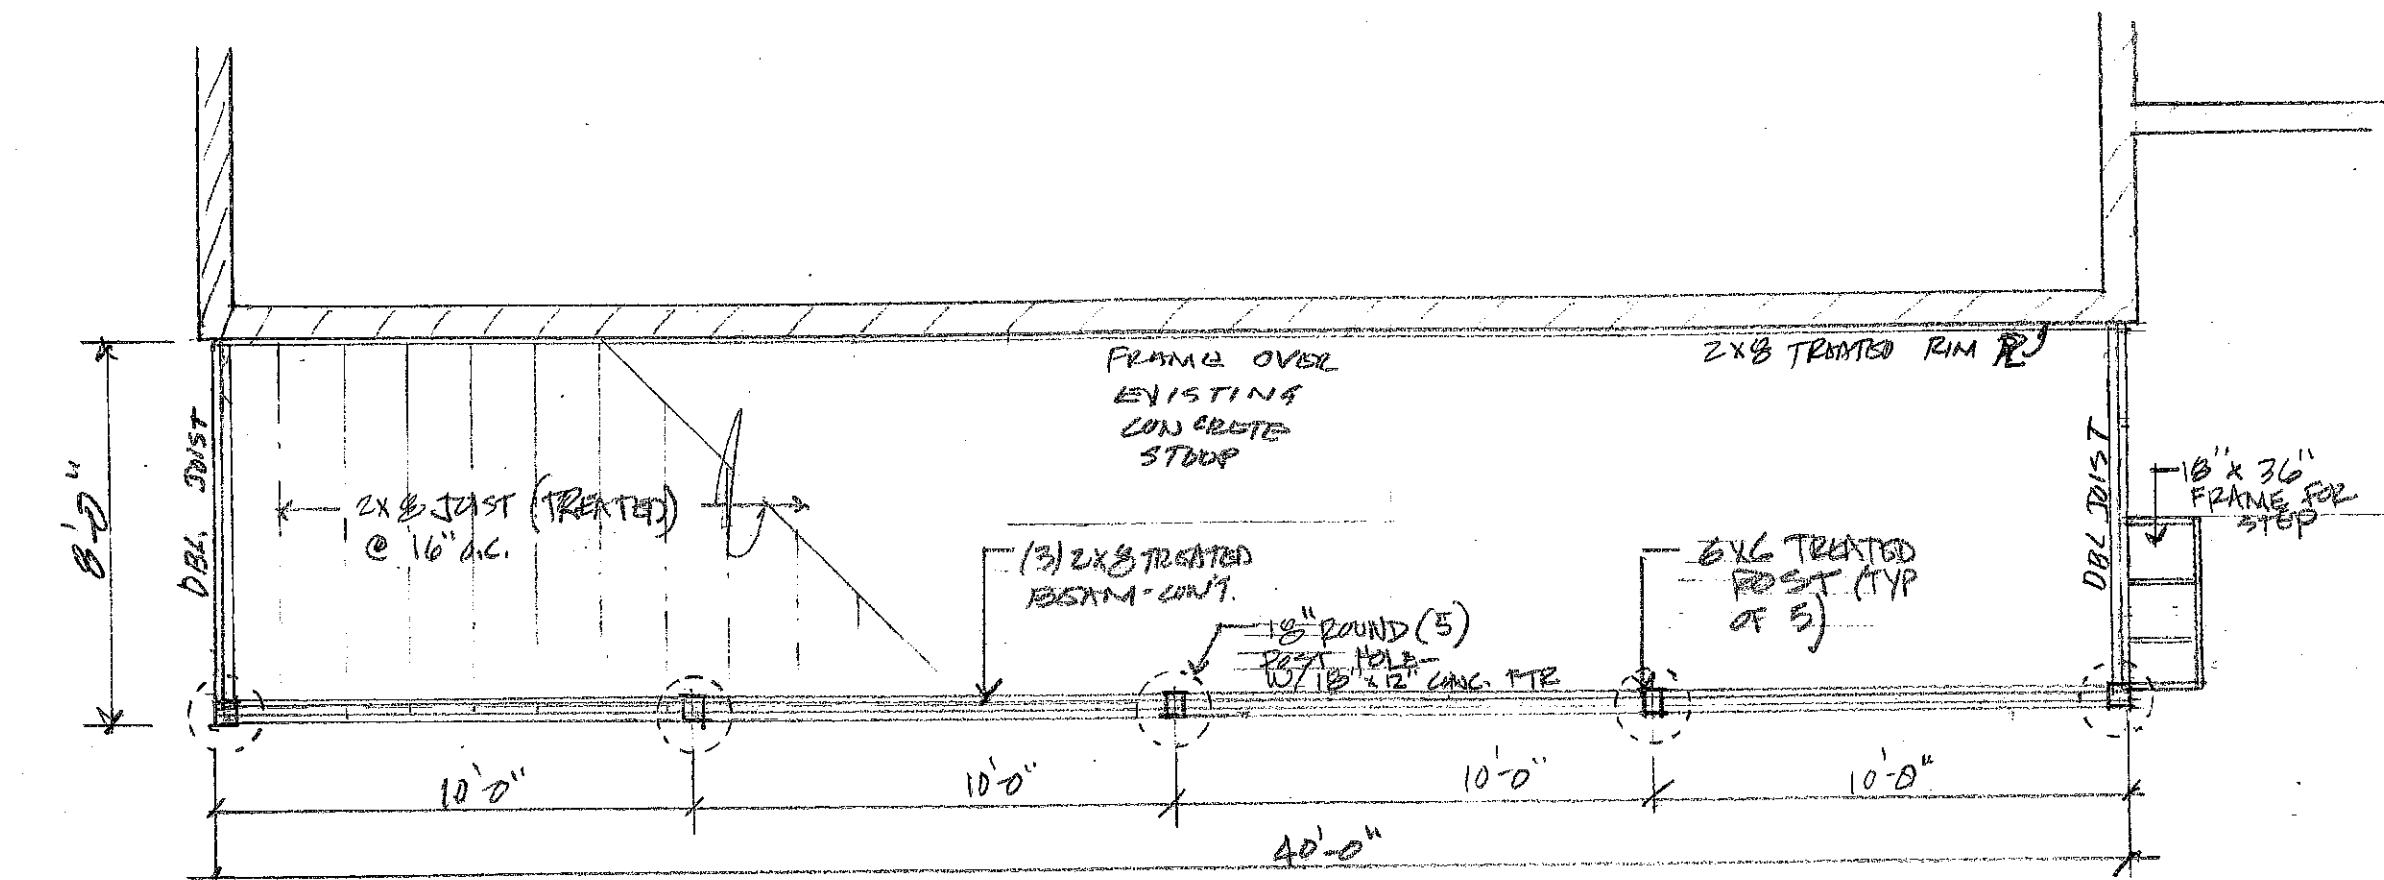

FOUNDATION PLAN
 $\frac{1}{4}'' = 1' - 0''$

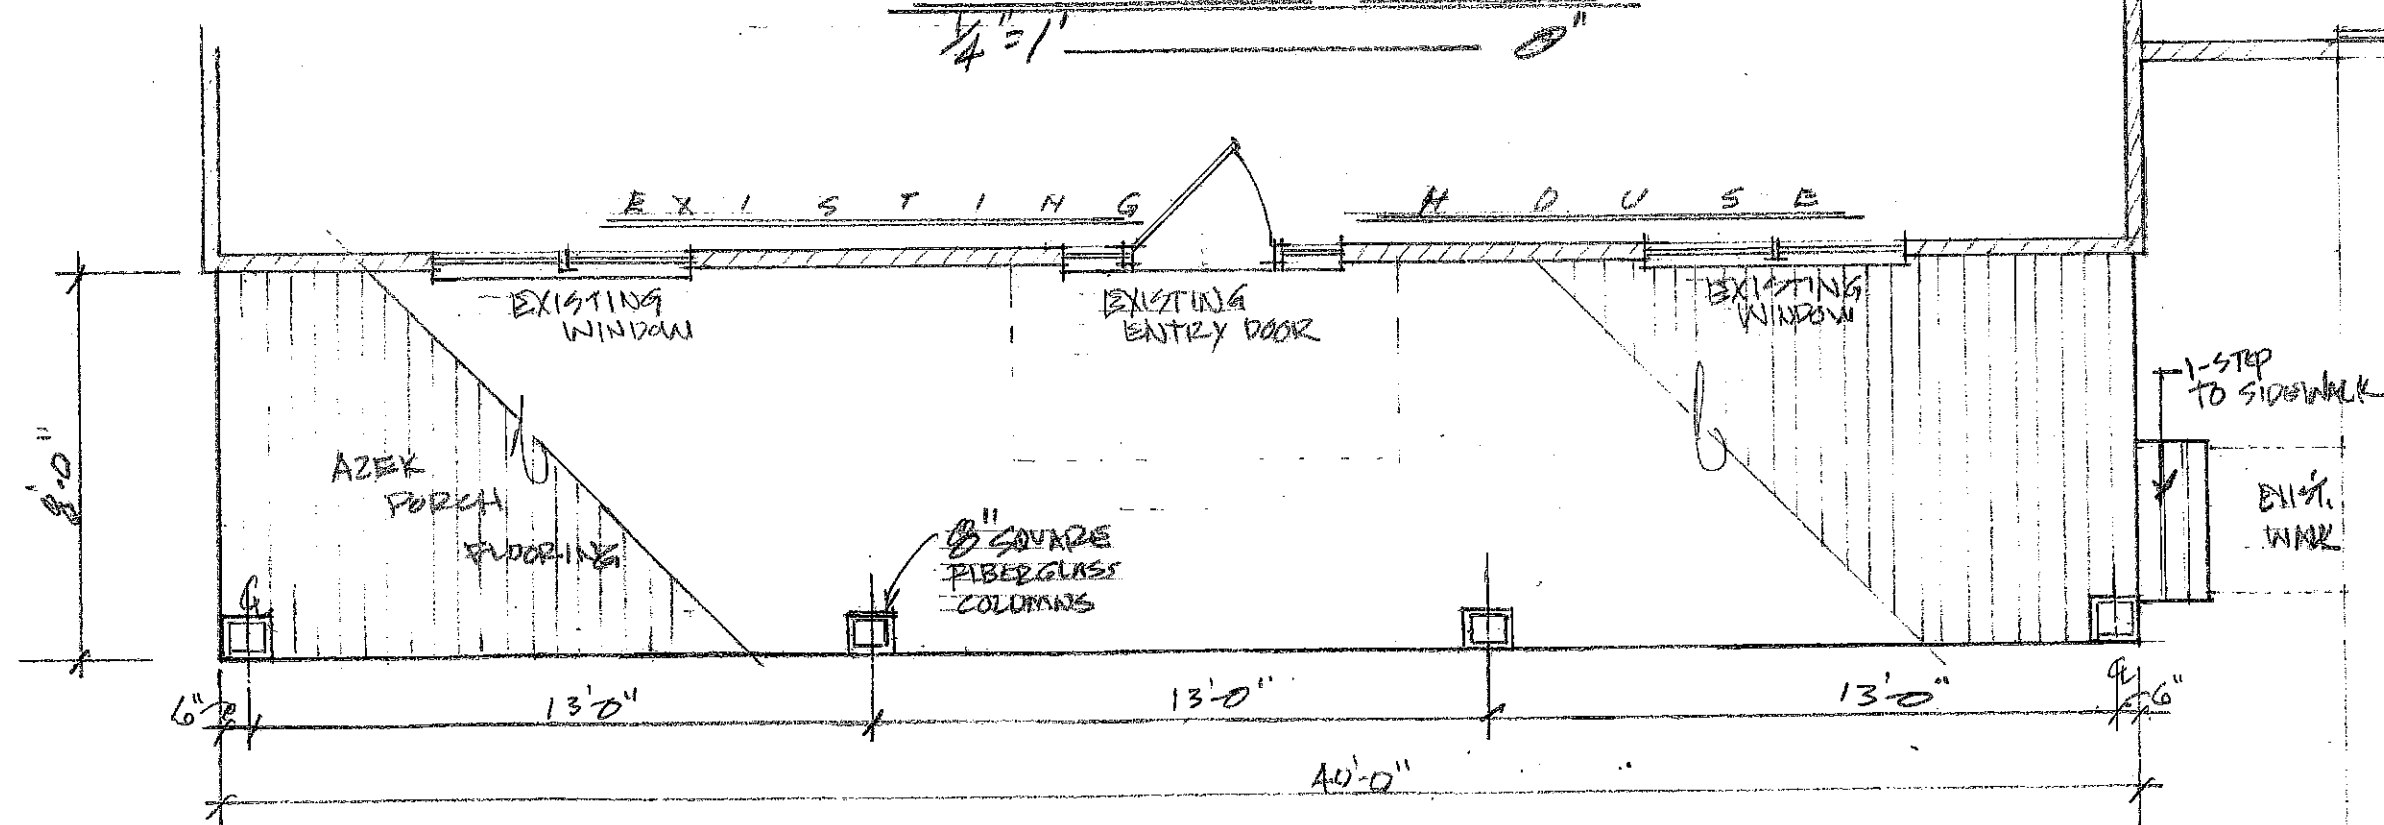

FLOOR PLAN
 $\frac{1}{4}'' = 1' - 0''$

PROPOSED COVERED PORCH
 138 ATTERBURY BLVD.
 HUDSON, OH. 44236

ROOM ADDITION SPECIALISTS

Residential & Commercial

Local, Regional & National Award Winning Company

Remodeling
and New
Construction

Design/Build
330-923-1940

Kitchens
Bathrooms
Basements
and More!

www.robertsremodel.com







