









Roof under window

Stone Chimney
2/10

Gable Roof 3/2


Sloped roof
2x8 Joist (16"oc)
4" Beams

3/12 Pitch
Brown Metal Roofing

Stone Skirting
Installed


36" hand rails
4" spacing

6x6 post
Set 39" deep

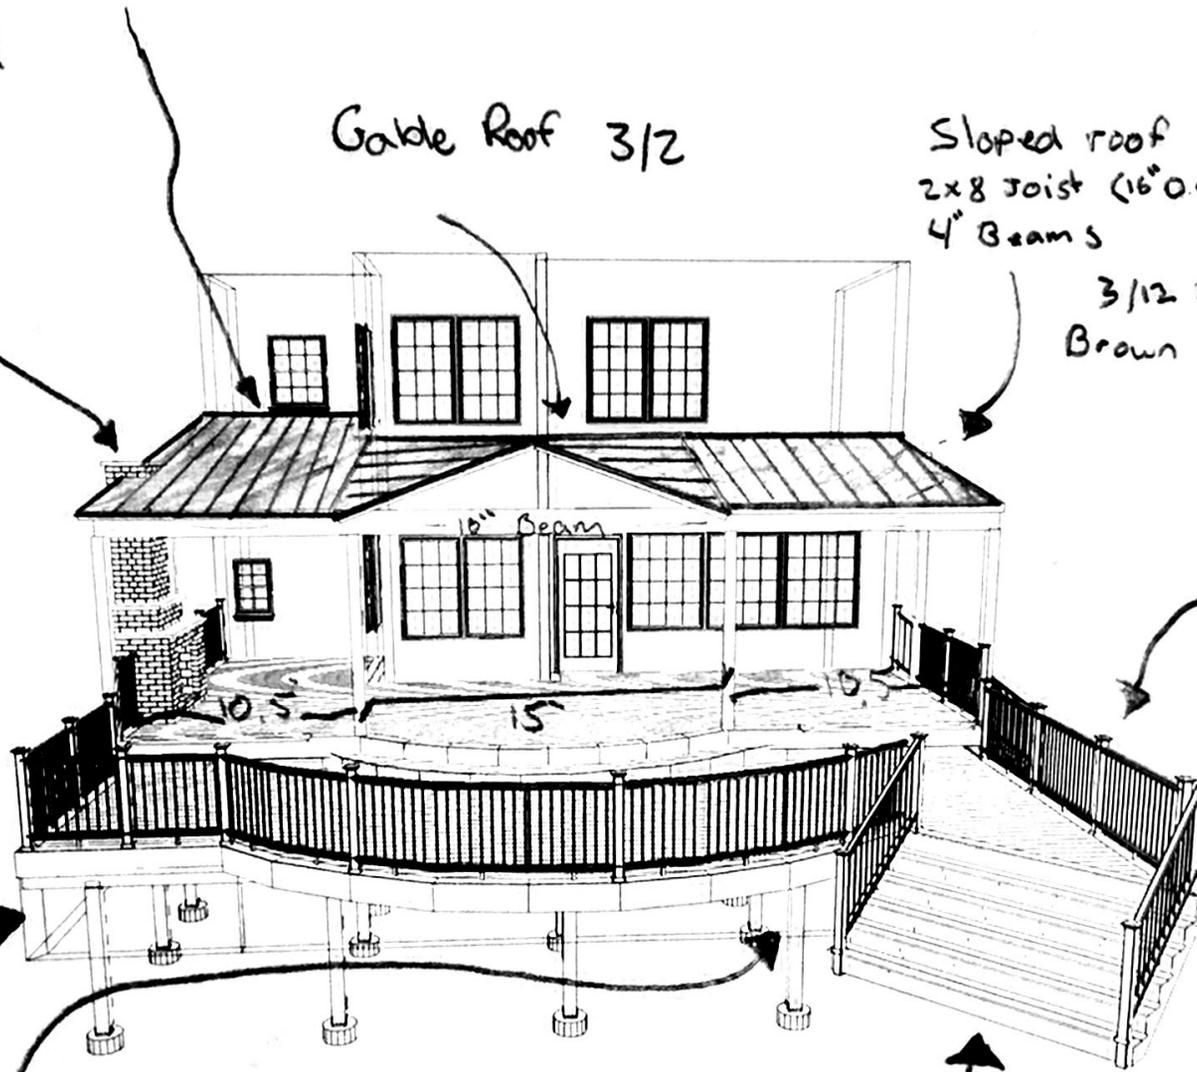


	3D VIEW	Customer:
08/06/2020	Scale: 1/8" = 1'	

Left View

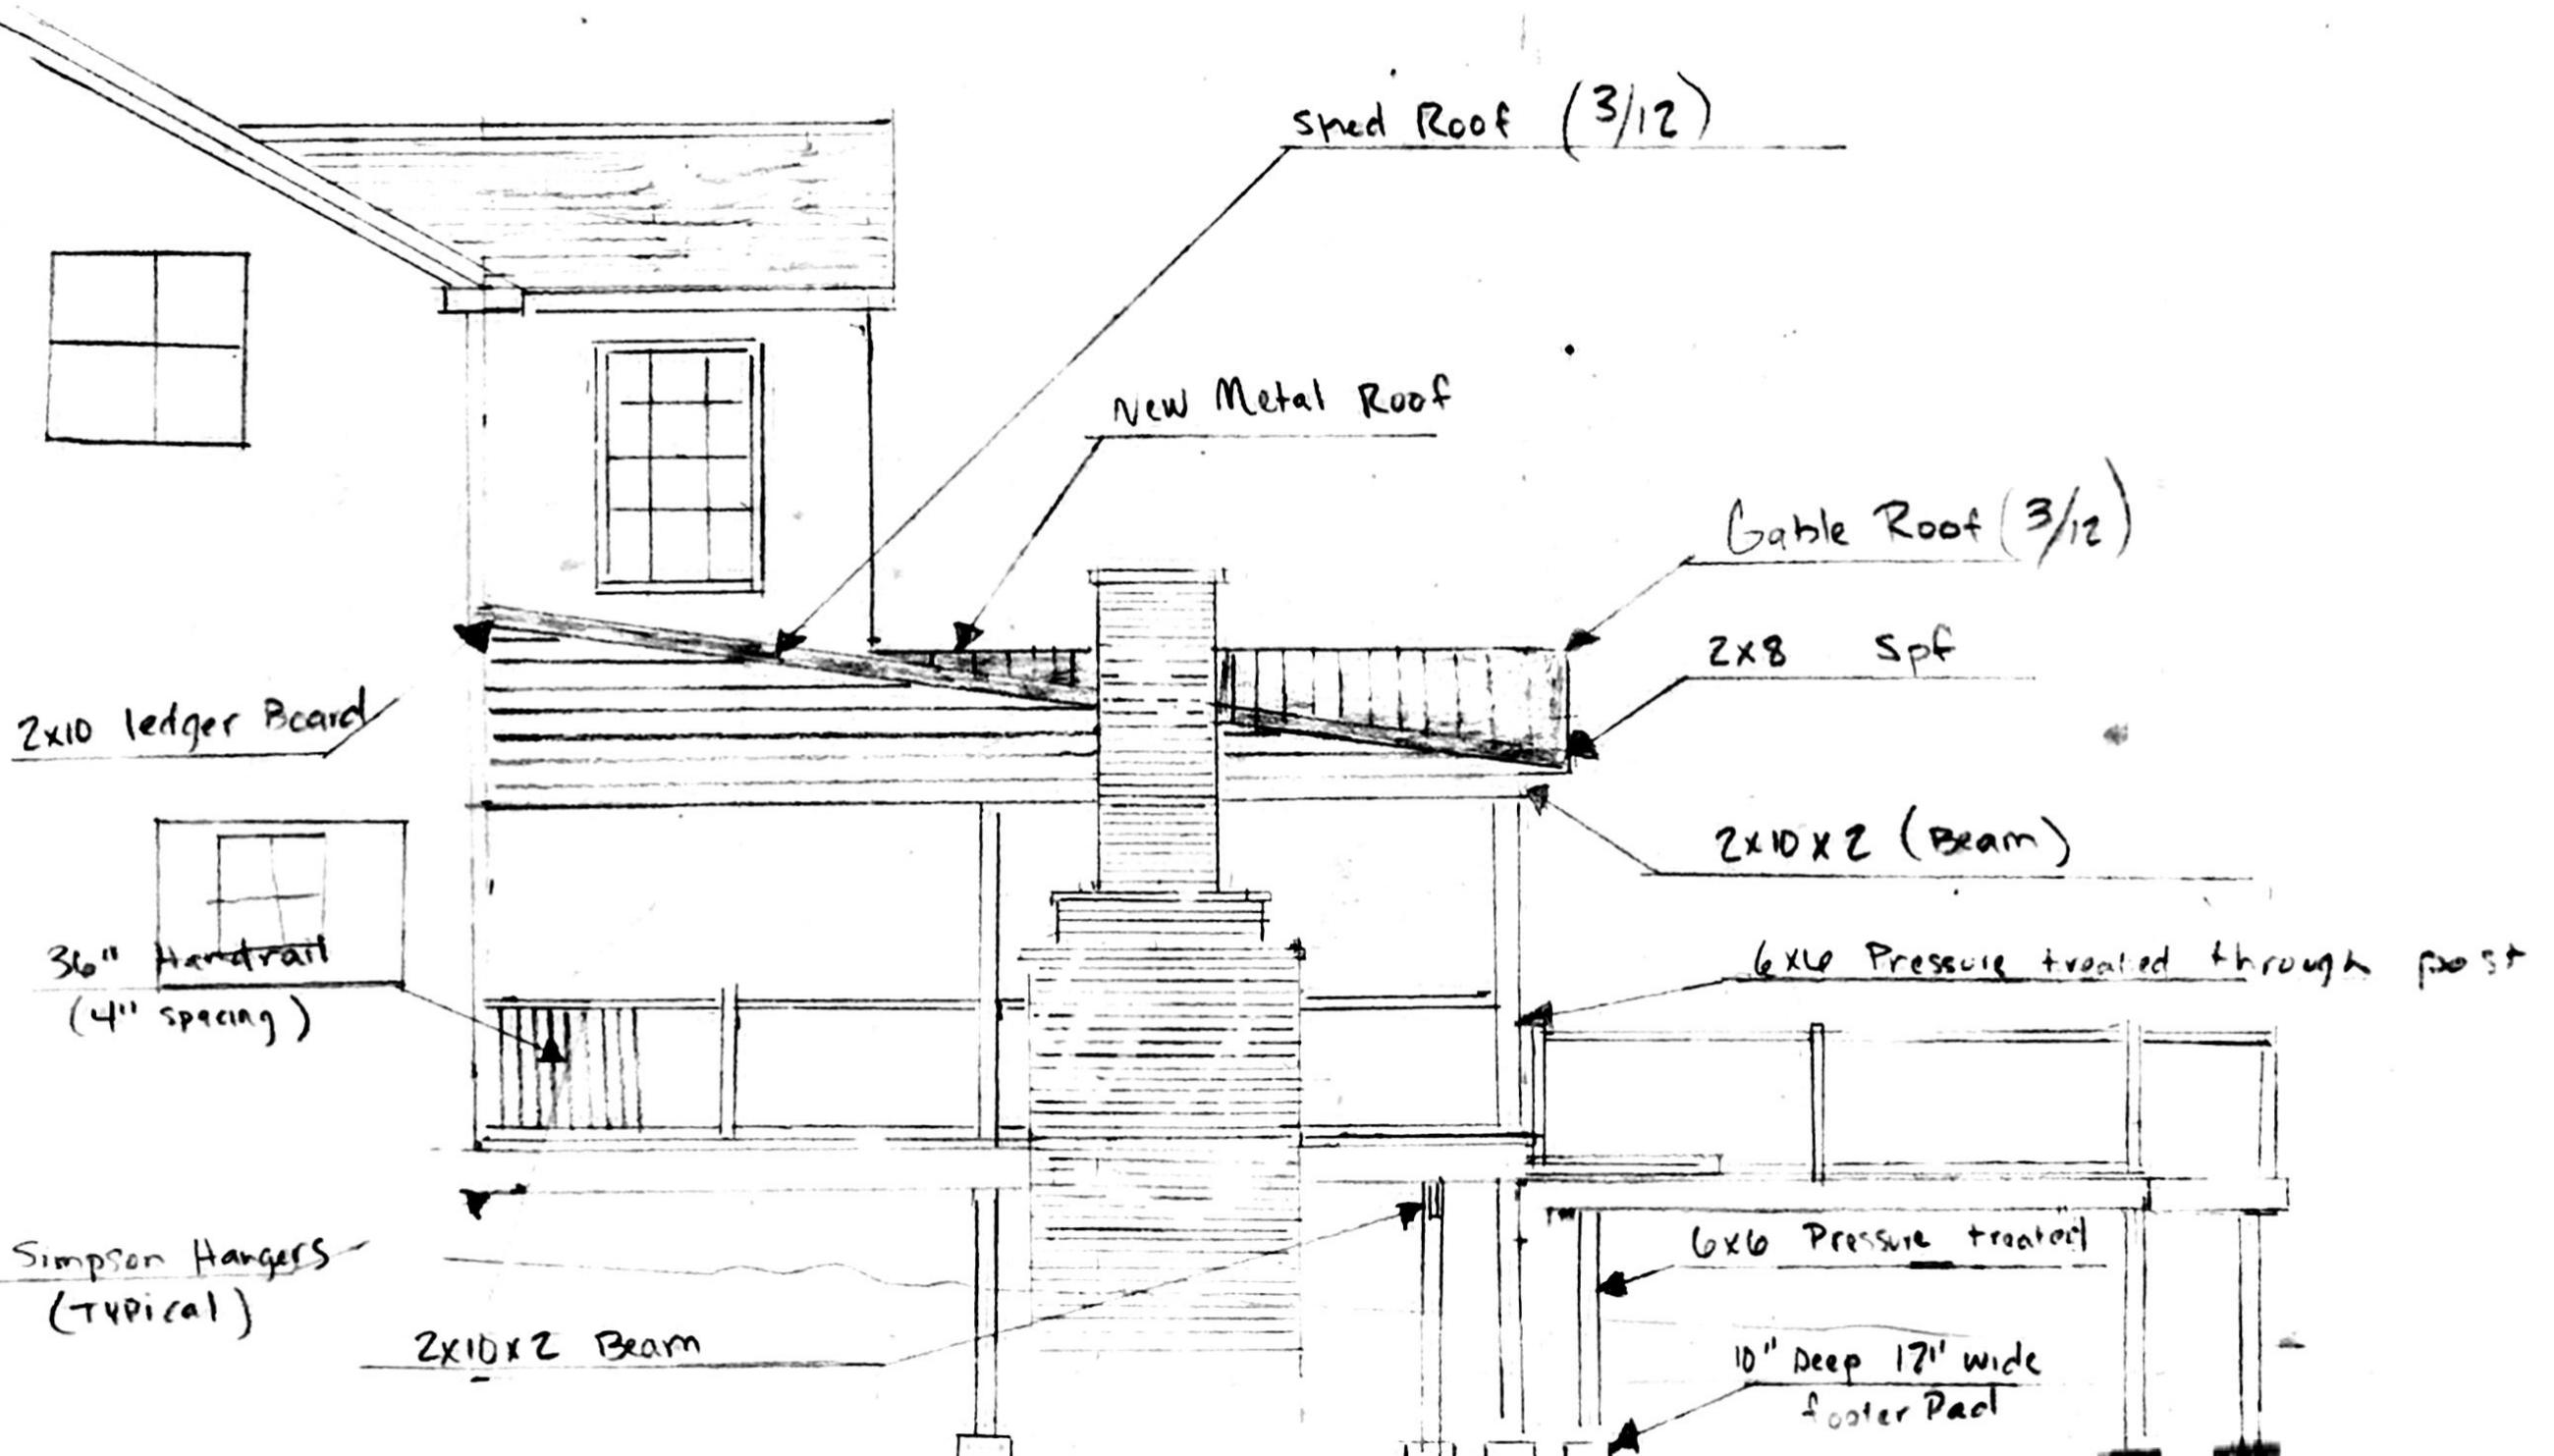

Right View

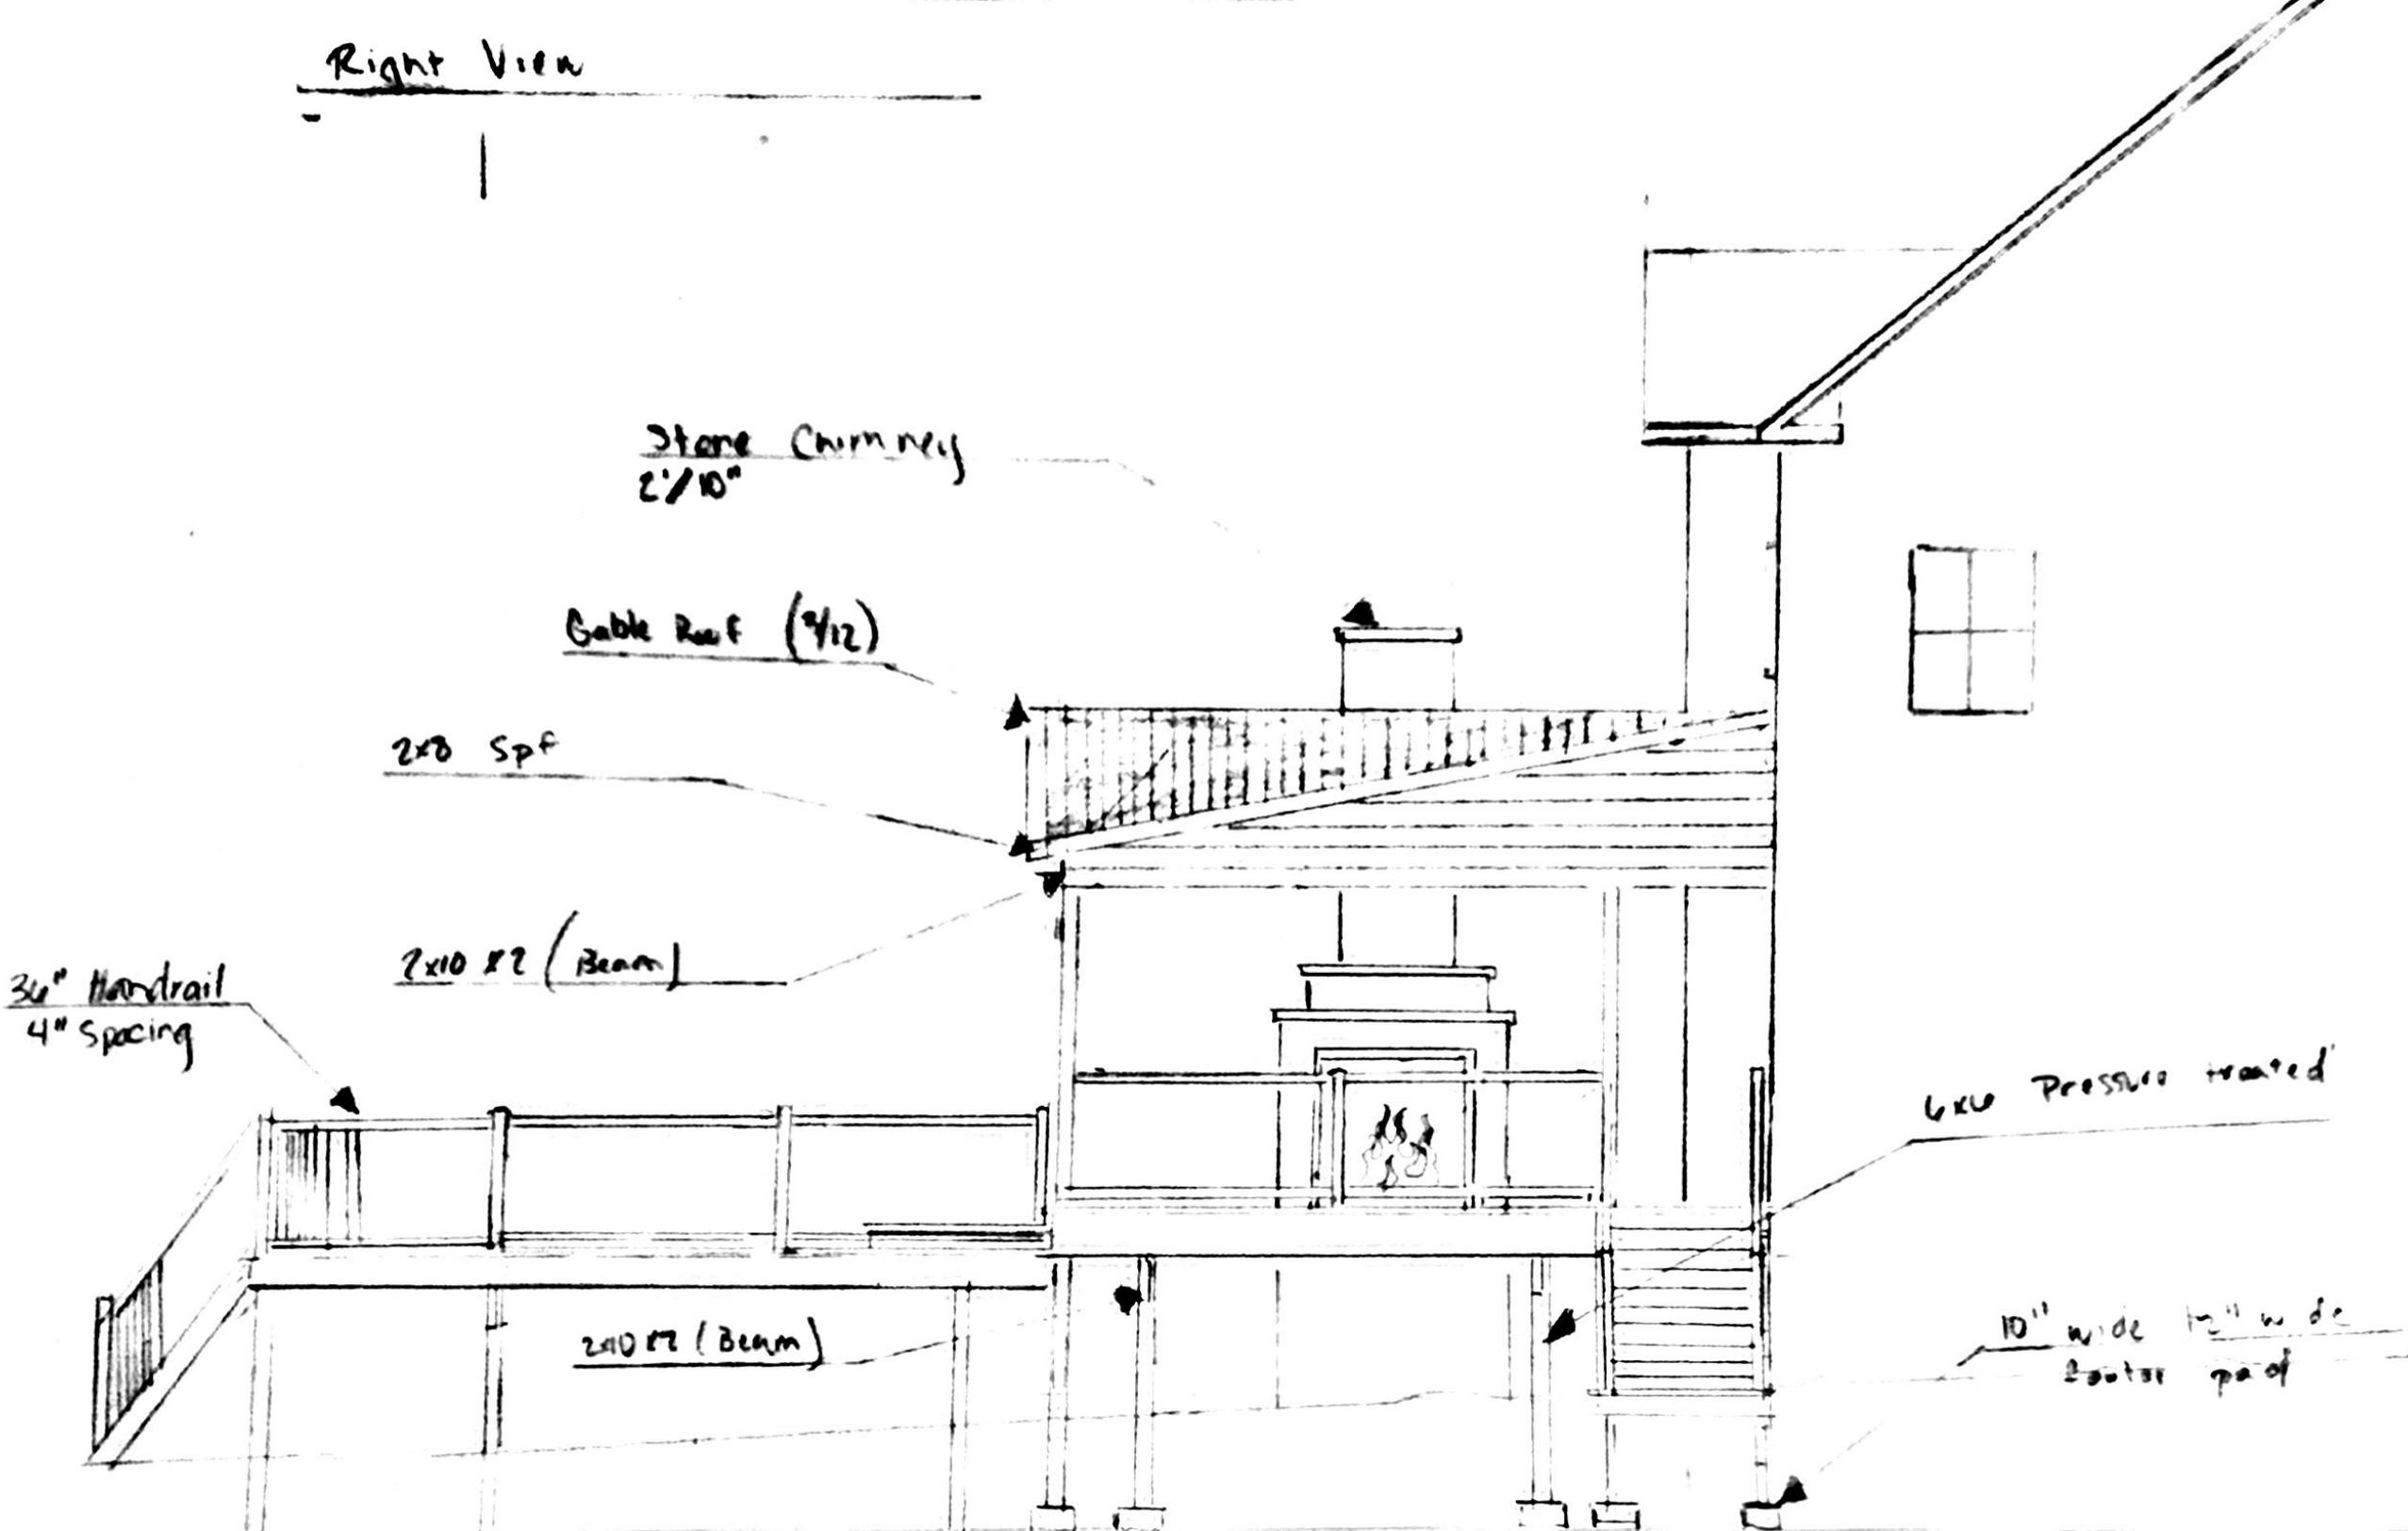


Ryan Nofziger Deck Project
5606 Abbyshire Dr. Hudson OH


1200 sf Deck

Decking: Trex Transcend
Lava rock, Havana Gold, Spiced rum, Tiki Torch

Railing: Trex Select Railing (white)
with black baluster and Lava rock Deck
board

Framing: Pt. Pine (Yellowwood) 1# Prime

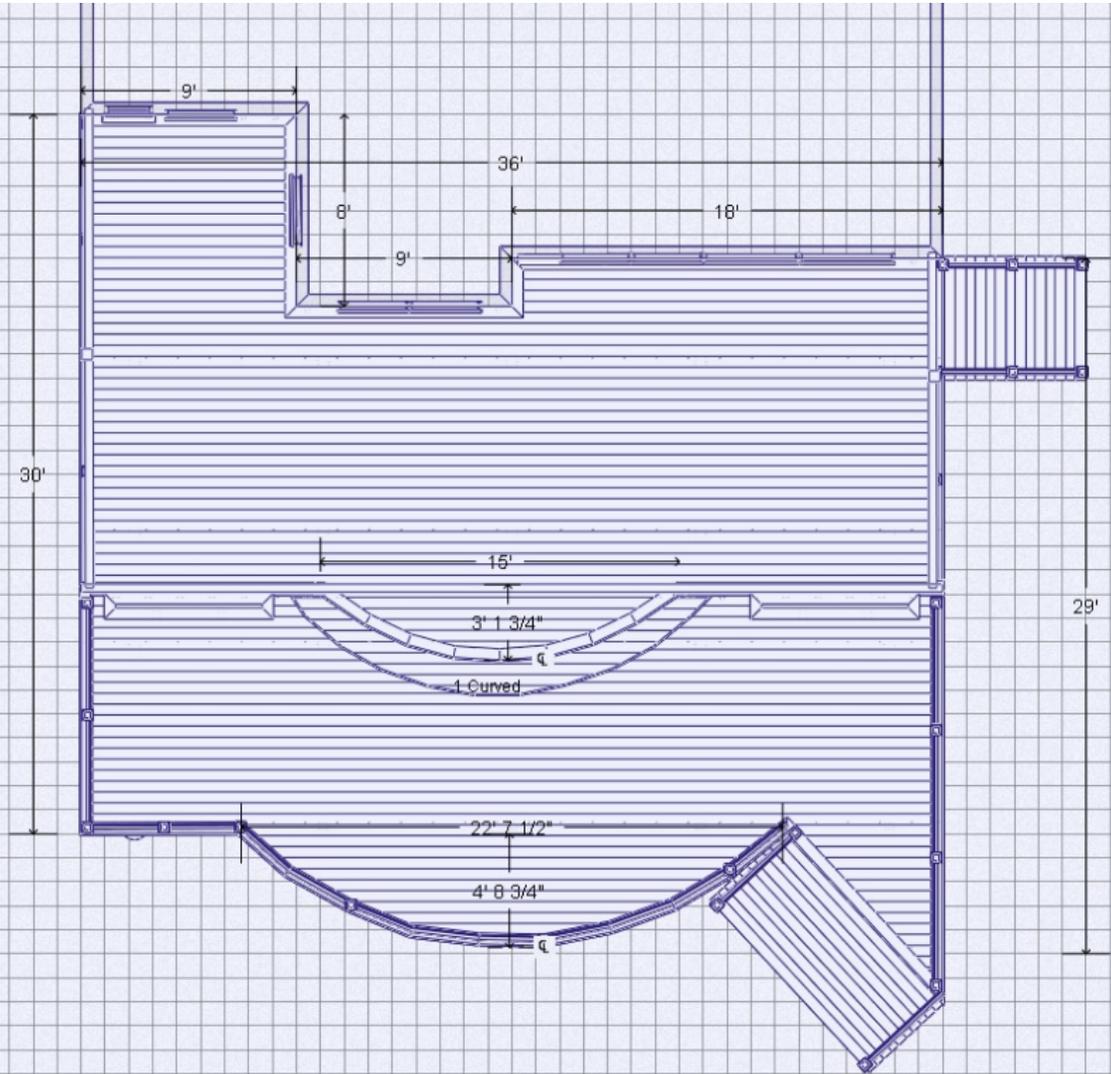

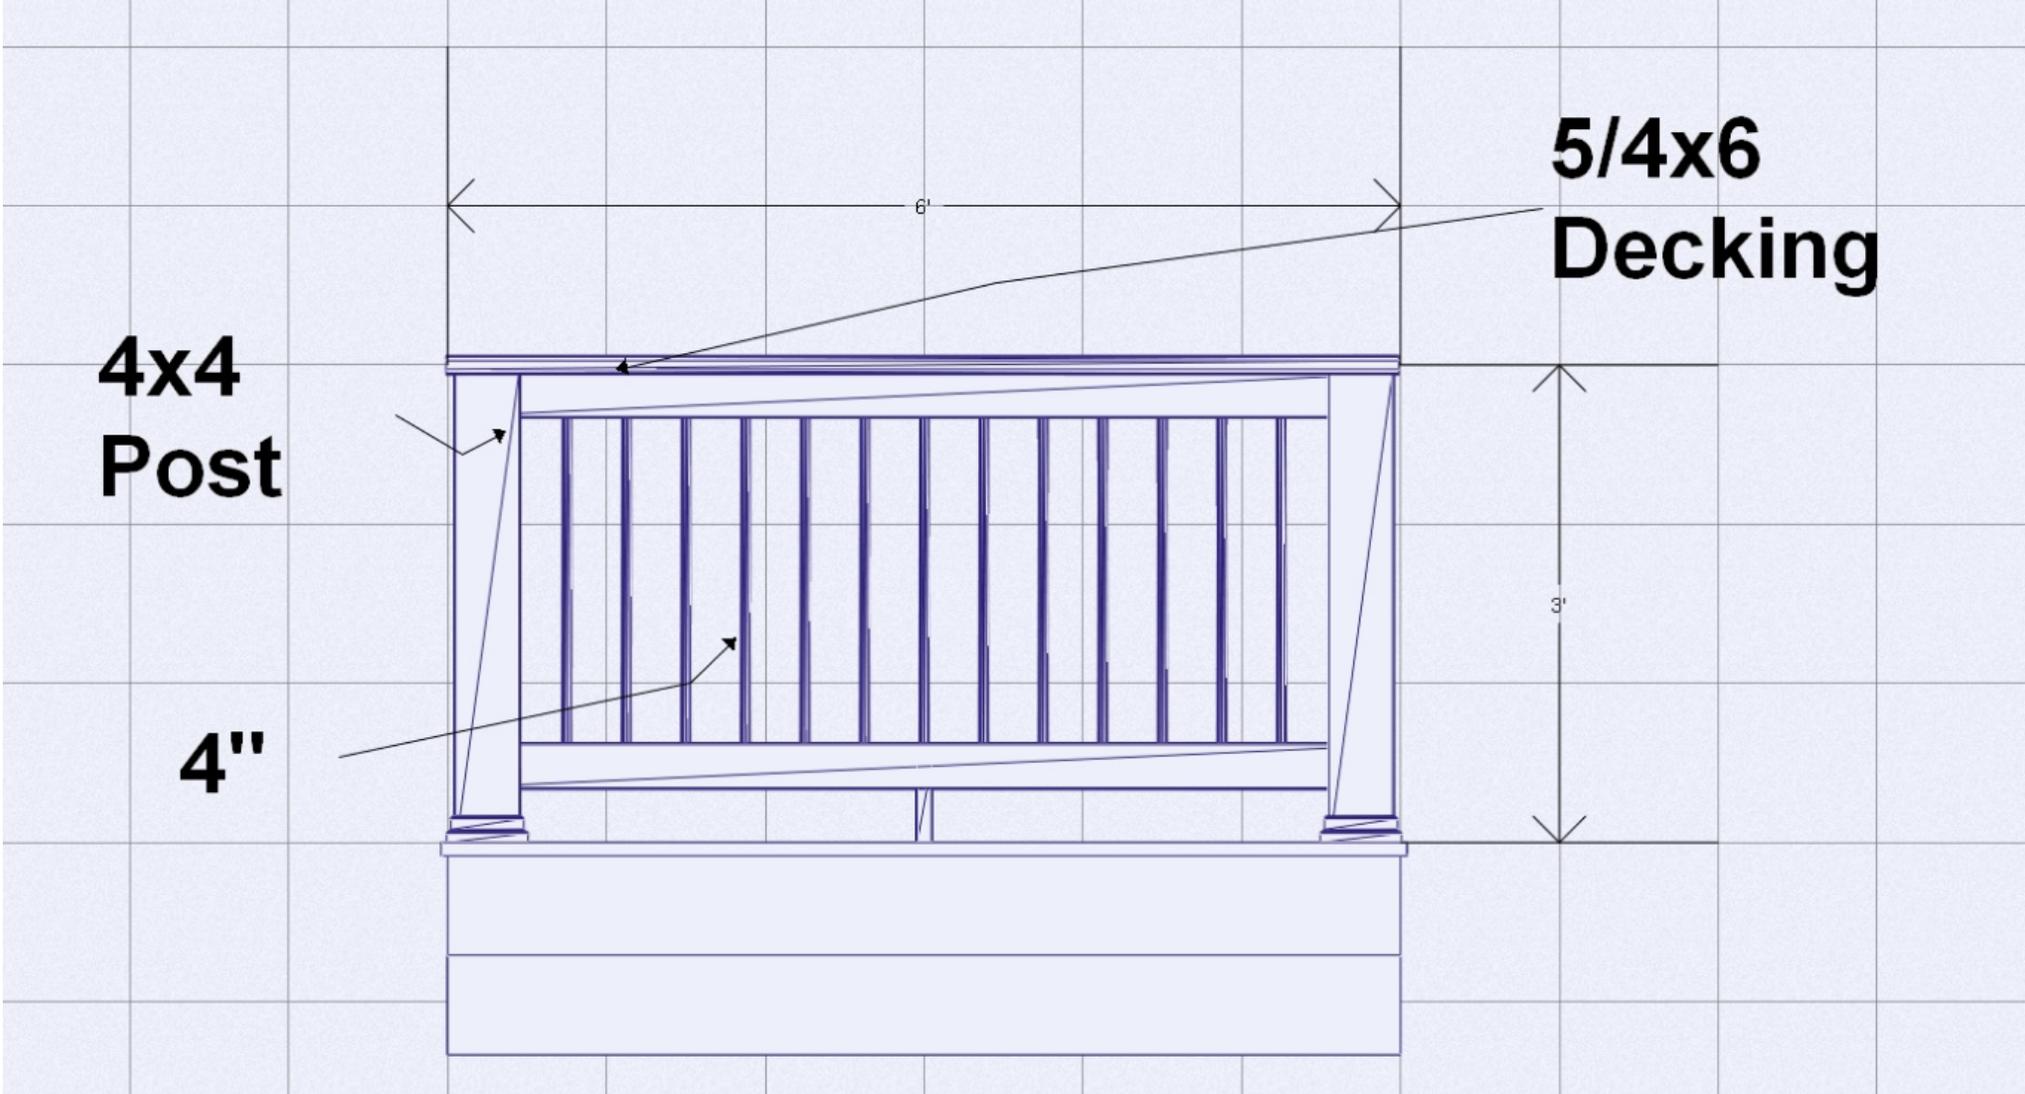


Medal Roofing: (Brown)

<https://premiermetals.com/>

Premier Rib Metal Roofing & Siding Specs

Premier Rib Metal is a low profile metal that is customizable for roofing and siding applications. With a coverage width of 36 inches, it is custom made for each job up to 46 feet long.

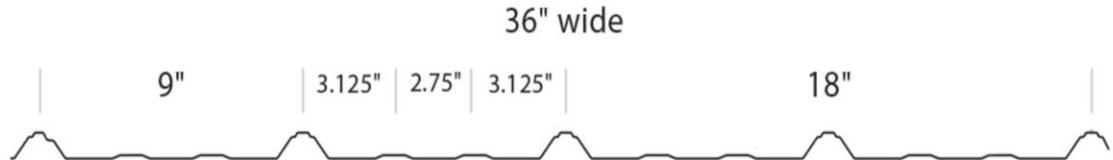

Premier Rib Metal Roofing & Siding Colors

Weather XL® (Siliconized Modified Polyester)

29 Gauge Weather XL™ Colors



1x4 Cedar ceiling finish:

Knotty Cedar Sikkens-proluxe or Sherwin Williams Exterior Stain



996
Natural Light



005
Natural Oak



085
Teak



072
Butternut



089
Redwood



113
Cape Cod Grey



078
Natural



045
Mahogany



077
Cedar



009
Dark Oak

Trex Decking Colors:


Lava Rock



Spiced Rum

Havana Gold

Tiki Torch

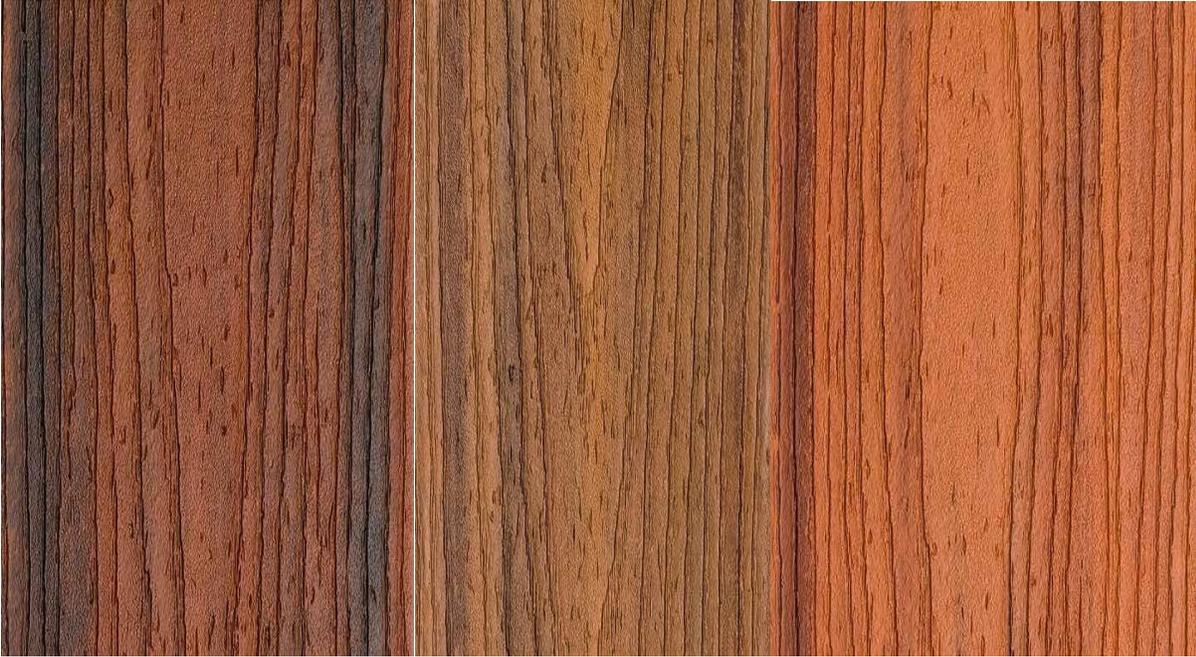

Trex Railing:

White Select Railing with Black Alum.



Roof Details:

Shed Roof will be supported with treated 6x6 post with rough sawn Douglas fir beam. Post will be notched to accommodate the beam leaving the beam resting directly on the post. Post will sit on a 16" wide by 8" tall footer pad 42" below grade.

The gable roof support beams will also rest on treated 6x6 and a proper beam pocket will be installed at the house, additional framing will be installed at house if needed. Collar ties will be installed every 4' for gable.

All roof rafters will be 2x8 SPF(Spruce pine fir). Rafters will be set 2' on center, ½ in OSB will be used for roof decking with H Clips installed between openings

2x10 SPF ledger board will be installed at house with 3 5/8 leger lock staggered every 16". Flashing will be installed under siding and over roof.



Chimney and Skirting Details:



Chimney Height is 2/10 (2' high 10'+ away from house)

Cinder Block Foundation with sick build frame and Stone Finish

Sienna stack ledge -

<https://www.supplydog.com/manufacturers/dutch-quality-stone/dutch-quality-sienna-stack-ledge-quality-stone-veneer>

<http://dutchqualitystone.com/tuscan-ridge.php>

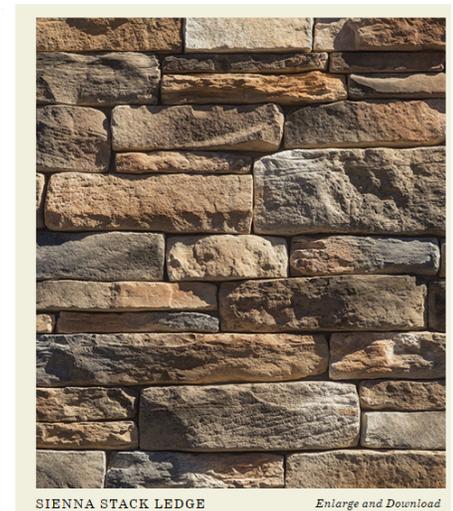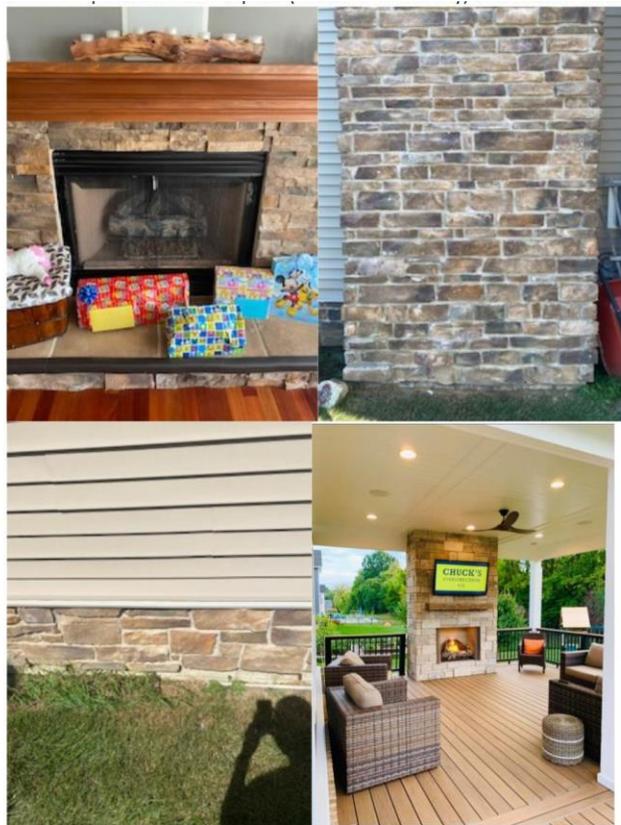

SIENNA STACK LEDGE

Enlarge and Download

Attached is photos from the outside of the house chimney and current stone, Also, showing the inside chimney

Precedent Images Submitted by applicant

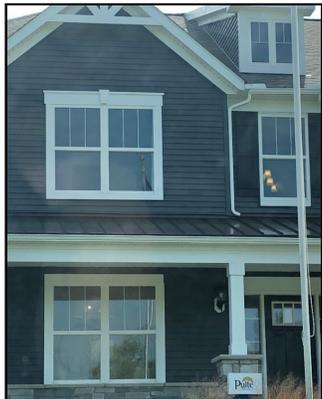


Photo Taken from Barlow Road



