

# SITE PLAN

7333 Wellfleet Dr

Hudson, OH 44236


Parcel ID: 30-03960

Lot area: 0.85 Acres


Plot Size: 11"x17"



scale 1"=30'


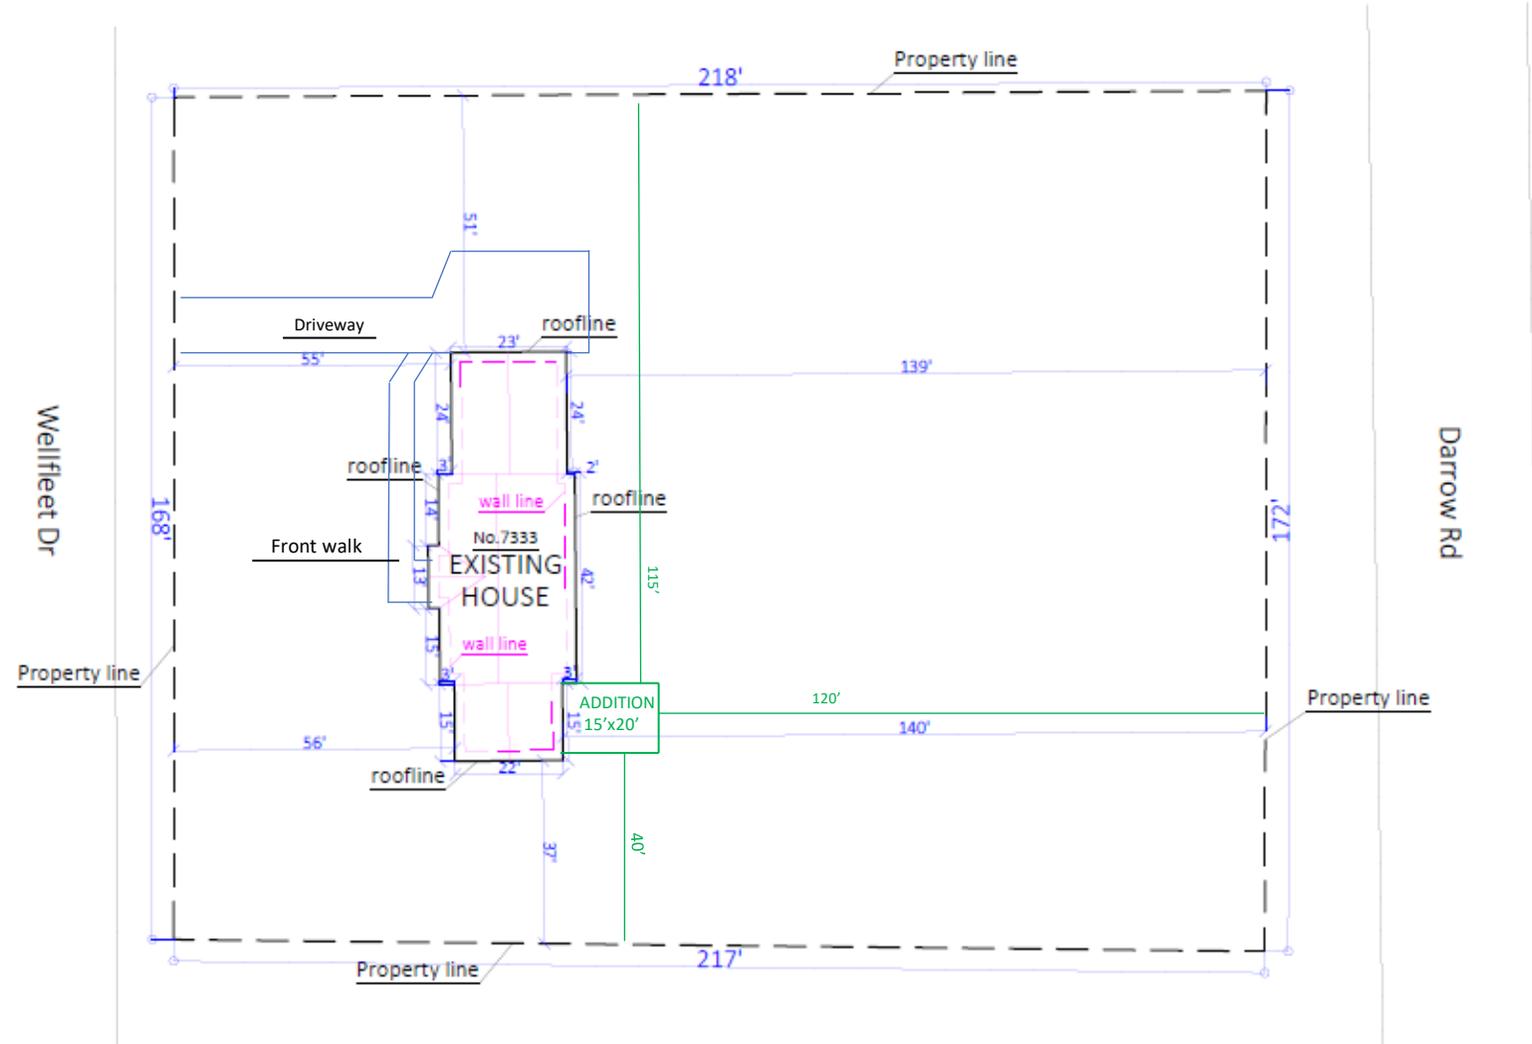


Glasko Residence  
Floor Plan  
7333 Wellfleet Drive  
Hudson Ohio 44236

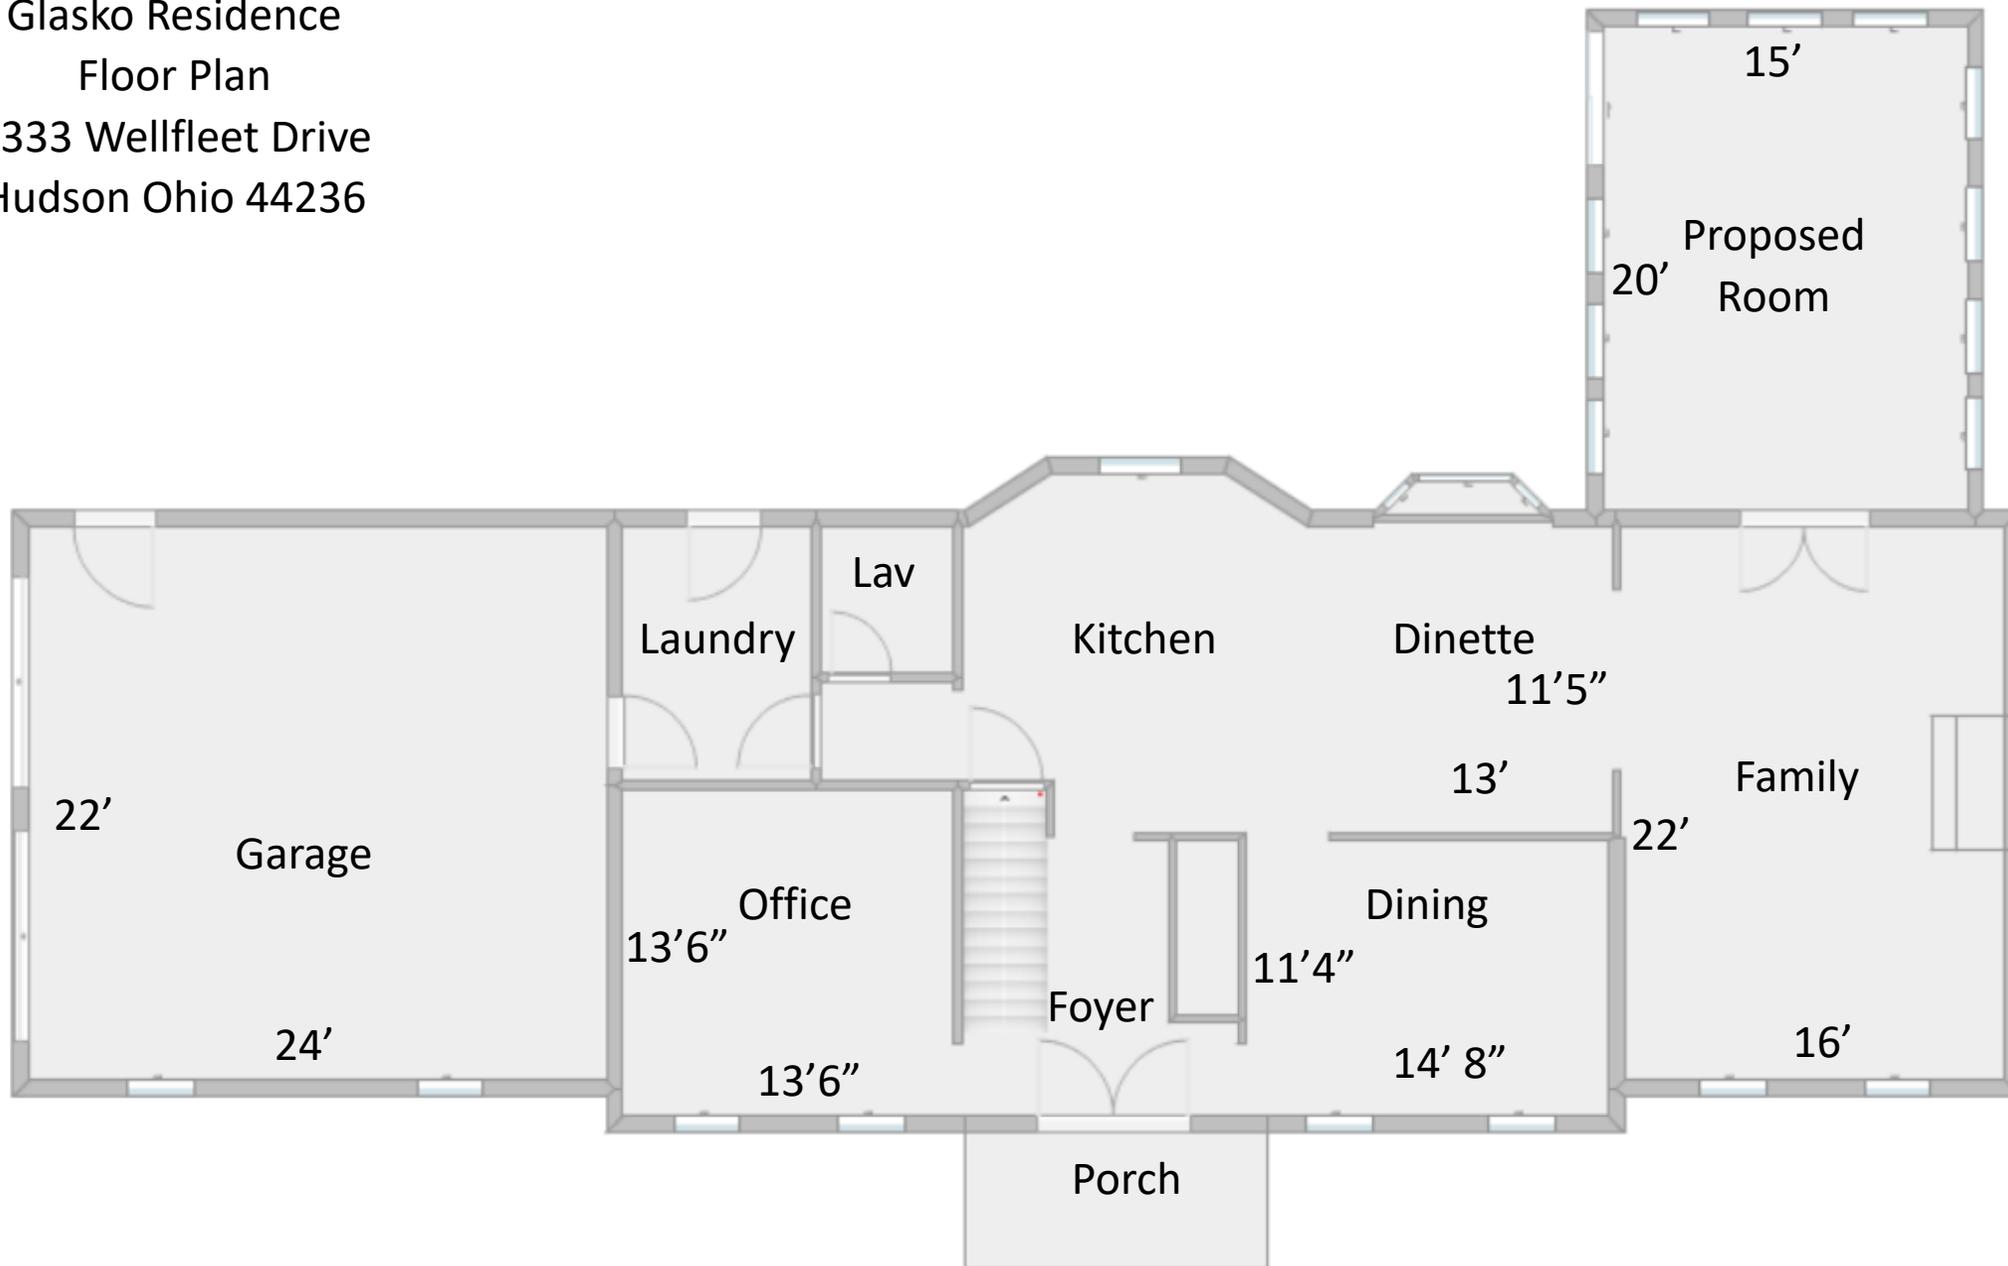

PROPOSED SUN ROOM for  
GLASKO RESIDENCE  
7333 Wellfleet Dr.  
Hudson, OH

drawn by: Jared Glasko  
SCALE 1/8" = 1'

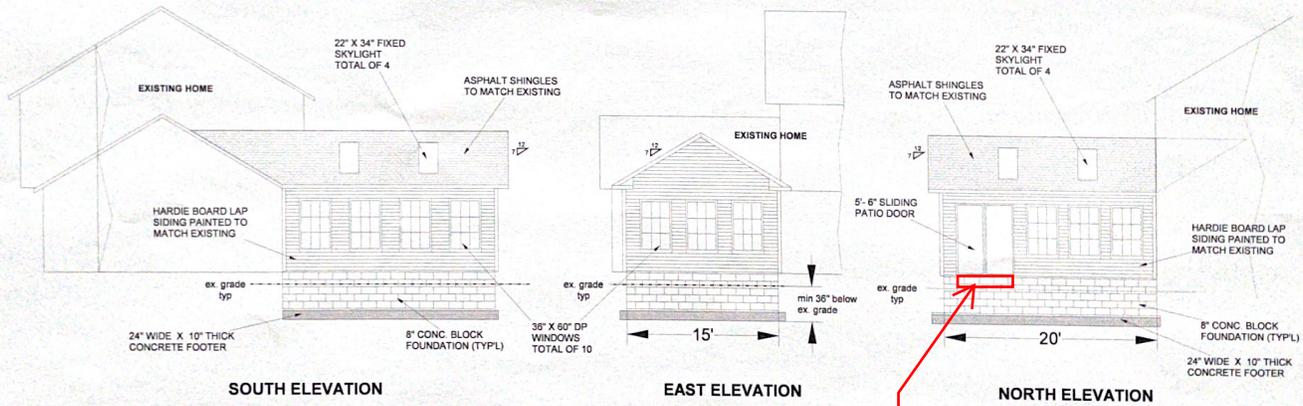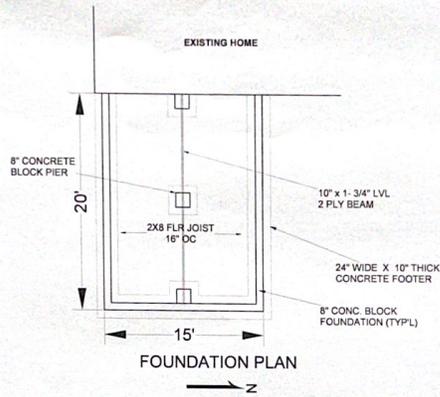

Confirmed step the width of the proposed sliding glass door.



### **Subject Front**

7333 Wellfleet Dr  
Sales Price  
Gross Living Area 2,405  
Total Rooms 9  
Total Bedrooms 4  
Total Bathrooms 2.1  
Location N;Res;  
View N;Res;  
Site 36456 sf  
Quality Q3  
Age 35



### **Subject Rear**



### **Additional Subject Front/Side**

7333 Wellfleet Dr

Sales Price

Gross Living Area 2,405

Total Rooms 9

Total Bedrooms 4

Total Bathrooms 2.1

Location N;Res;

View N;Res;

Site 36456 sf

Quality Q3

Aqe 35



### **Additional Subject Rear/Side**

**Project Area:  
back of house view**



**Project Area:  
side of house view**





\$8.38

★★★★★ 5

[View Q&A](#)

James Hardie 7.25-in x 144-in HZ5 HardiePlank Cedar Mill Fiber Cement Lap Siding

Item #122340 Model #6000264

Use James Hardie® Fiber Cement Siding to design or remodel a home's exterior

HardiePlank® fiber cement siding is Engineered for Climate® allowing boards to hold up to harsh weather conditions in the environment where it i...

Use a 2-1/2 in. siding gun or siding nailer to attach to wood, steel or masonry substrates

− 1 +  
Qty

Add to Cart



Free Store Pickup

139 Available at  
[Macedonia Lowe's](#) ▾  
Aisle 53 | Bay 24



Delivery  
Available



+6 more



## BETTER TOGETHER



James Hardie 7.25-in x 144-in HZ5 HardiePlank

2-in x 4-in x 96-in Whitewood Stud

OSI Quad 10-oz White Paintable Solvent Caulk

Grip-Rite 8-Gauge Coated Steel Siding Nails (1-lb)



**James Hardie** 7.25-in x 144-in HZ5 HardiePlank Cedar Mill Fiber Cement Lap Siding

\$8.38

Add to Cart

Feedback

Overview

Specifications

Reviews

Questions & Answers

Compare

Product Features

\$8.38

2-in x 4-in x 96-in Whitewood Stud  
\$8.38

OSI Quad 10-oz White Paintable Solvent Caulk  
\$6.28

Grip-Rite 8-Gauge Coated Steel Siding Nails (1-lb)  
\$6.48

Subtotal **\$29.52**

[Add 4 Items to Cart](#)

### OVERVIEW

James Hardie HardiePlank® Cedarmill® Fiber Cement Lap Siding has a woodgrain appearance making it ideal for exteriors where a traditional wood siding look is desired. ASTM E136 noncombustible cladding will not attract pests including termites and woodpeckers. HZ5® engineering means it is made to withstand temperature fluctuations, snow, ice, freezing temperatures and hail. Board is factory primed using a primer with a slight green hue. To finish, apply an acrylic, water-based exterior house paint to the primed board within 180 days of installation.

- Use James Hardie® Fiber Cement Siding to design or remodel a home's exterior
- HardiePlank® fiber cement siding is Engineered for Climate® allowing boards to hold up to harsh weather conditions in the environment where it is installed
- Use a 2-1/2 in. siding gun or siding nailer to attach to wood, steel or masonry substrates
- Cedar look siding board has a woodlike grain finish for a natural wood look
- 5/16 in x 7.25 in x 12 ft Cedarmill® lap board installs horizontally and resists pests that can damage wood siding
- Cut outdoors using a circular saw with a fiber cement saw blade and a vacuum dust collection system
- Fiber cement siding up to 7/16 in. may also be cut outdoors using an electric fiber cement cutting shear
- Board resists damage from cold, snow, ice and drastic temperature

|  |  |
|--|--|
|  <b>Installation Guide</b><br>PDF |  <b>Warranty Guide</b><br>PDF |
|  <b>Use and Care Guide</b><br>PDF |  <b>How to Guide</b><br>PDF   |
|  <b>CA Prop 65</b><br>PDF         |  |

Feedback



**James Hardie** 7.25-in x 144-in HZ5  
HardiePlank Cedarmill Fiber Cement  
Lap Siding

**\$8.38**

[Add to Cart](#)

[Overview](#)   [Specifications](#)   [Reviews](#)   [Questions & Answers](#)   [Compare](#)   [Product Features](#)

## SPECIFICATIONS

|   |   |
|---|---|
| <b>Series Name</b>                      | HZ5<br>HardiePlank  |
| <b>CA Residents: Prop 65 Warning(s)</b> |  <b>Prop 65 WARNING(S)</b> |
| <b>UNSPSC</b>                           | 30151800  |
| <b>Manufacturer Color/Finish</b>        | Primed  |

|                                  |            |
|----------------------------------|------------|
| <b>Type</b>                      | Lap siding |
| <b>Actual Thickness (Inches)</b> | 0.312      |
| <b>Actual Length (Inches)</b>    | 144        |
| <b>Actual Width (Inches)</b>     | 7.25       |
| <b>Coverage Area (Sq. Feet)</b>  | 6          |

[+ Show All](#)

## REVIEWS

4.6 out of 5



Write a Review

|     |                      |   |
|-----|----------------------|---|
| 5 ★ | <input type="text"/> | 4 |
| 4 ★ | <input type="text"/> | 0 |

Feedback

[+ Show More](#)



**James Hardie** 7.25-in x 144-in HZ5  
HardiePlank Cedarmill Fiber Cement  
Lap Siding

**\$8.38**

[Add to Cart](#)

- [Overview](#)
- [Specifications](#)
- [Reviews](#)
- [Questions & Answers](#)
- [Compare](#)
- [Product Features](#)

Limited Lifetime Warranty

Model Number: DU04 | Menards® SKU: 1513176



Online Price

EVERYDAY LOW PRICE

\$32.00

11% MAIL-IN REBATE Good Through 5/22/21

~~\$3.52~~

FINAL PRICE

**\$28<sup>48</sup>**  
/bndl

**\$0.87 /sq.ft**

You Save \$3.52 with Mail-In Rebate

Variation: Brownwood

**42** People have purchased this product in the past 30 days

\* Mail-in Rebate is in the form of merchandise credit check, valid in-store only. Merchandise credit check is not valid towards purchases made on MENARDS.COM®.



**FREE Ship To Store**

Enter Your ZIP Code for store information



**Shipping & Delivery**

Not Available Online  
Contact a store for delivery options

## Description &amp; Documents

Owens Corning® TruDefinition® Duration® shingles with SureNail® technology balance performance and an attractive, well-blended appearance. Durable and formulated to provide contrast and dimension, they deliver a combination of color and depth that complements any roof.



**Dimensions:** 13-1/4" x 39-3/8"

**Shipping Dimensions:** 38.75 H x 13.25 W x 3.50 D

**Shipping Weight:** 71.25 lbs

Brand Name: **Owens Corning**



## Features

- Features patented SureNail® technology with Triple Layer Protection®
- SureNail® strip enhances the grip of TruBond® sealant
- Owens Corning® StreakGuard™ 10-year Algae Resistance Warranty helps inhibit the growth of blue-green algae
- 3 bundles cover 98.4 sq ft
- Multiple granule colors and shadowing provide contrast and dimension

## Specifications

|                          |  |                       |   |
|--------------------------|--|-----------------------|---|
| Product Type             | Architectural Shingles   | Manufacturer Warranty | Limited Lifetime                                      |
| Listing Agency Standards | ASTM D228, ASTM D3018, ASTM D3161, ASTM D3462, ASTM D7158, ASTM E108, ICC ES AC438, UL 790, UL ER2453-01 | Color/Finish          | Brownwood   |
| Coverage Area            | 32.8 square foot   | Exposure              | 5-5/8 inch  |
| Overall Length           | 39-3/8 inch  | Overall Width         | 13-1/4 inch   |
| Resistance Features      | 130 MPH Wind Resistance Limited Warranty, Class A Fire Resistance, Algae Resistant                       | Fire Rating           | E108 & UL790 CLASS A FIRE RESISTANCE                  |
| Material                 | Asphalt, Fiberglass  | Weight                | 72 pounds   |
| Special Features         | Tru-Bond cold climate sealant  | Return Policy         | Regular Return ( <a href="#">view Return Policy</a> ) |

**Please Note:** Prices, promotions, styles and availability may vary by store and online. Inventory is sold and received continuously throughout the day; therefore, the quantity shown may not be available when you get to the store. This inventory may include a store display unit. Online orders and products purchased in-store qualify for rebate redemption. Mail-in Rebate is in the form of merchandise credit check, valid in-store only. Merchandise credit check is not valid towards purchases made on MENARDS.COM®. By submitting this rebate form, you agree to resolve any disputes related to rebate redemption by binding arbitration and you waive any right to file or participate in a class action. Terms and conditions available at [www.rebateinternational.com](http://www.rebateinternational.com)®



# New Construction Vinyl Window Collection

**Beauty and Performance** Designed for Your Homes



The new 1700 and 1900 Series new construction windows offer classically inspired solutions to meet the ever-changing aesthetic, architectural and budgetary needs in new construction.



**Solid vinyl construction with fusion-welded corners** provide added strength, energy efficiency and weather-tight performance.

**Block and tackle balances** stand up to the debris of a construction site.

**Reinforced meeting rail** for superior structural performance.

**Cam-style lock** with adjustable keeper for increased security.

**Sloped sill** for a contemporary look and enhanced water management support.



**Single frame construction** on several combo units reduces potential water entry points. Available in twin and triple single and double-hung, as well as 3-lite sliding units.



**Convenient Egress sizes** in 3050 single-hung, 4040 single-sliding and 3052 double-hung.



**Multiple glass pack options** to meet the thermal and energy-efficiency needs of any region.



**Interior glazed fixed lites** provide convenient access from the inside should the glass need to be replaced.



**Drywall pass-through model** available for convenient higher floor sheet drywall entry point.



**Primed wood jamb extensions** are available to support four exterior wall construction depths and reduce interior trim work. 4-9/16", 6-9/16", 7-1/16" and 7-9/16" options are available.



**Convenient 1/2" or 5/8" drywall return channel** offers an alternative to wood trim and caulking.

# A New View on Style and Performance

## Compare Your Window Options

|  | 1700 | 1900 |
|--|------|------|
| Fusion-welded frame and sashes                             | •    | •    |
| Sloped sill hung units                                     | •    | •    |
| Block and tackle balance system                            | •    | •    |
| Integral brickmould J-channel                              |      | •    |
| Reinforced meeting rail                                    | •    | •    |
| Interior glazed fixed top glass, removable from the inside | •    | •    |
| 3050 single-hung egress                                    | •    | •    |
| Continuous frame for twin and triple units                 | o    | o    |
| 3.5" flat casing with bullnose sill                        |      | o    |
| Double-hung platform                                       |      | o    |
| Jamb extensions  | o    | o    |
| Exterior colors  | o    | o    |
| Meets ENERGY STAR® requirements in all four climate zones  | o    | o    |

• Standard    o Optional

### Frame Options

Multiple framing options streamline installation for every type of construction, cladding, and masonry type with dependable jobsite delivery options to improve the contractor and builder experience with today's design trends in mind.



1700 Series Single-Hung with Nailing Fin



1900 Series Single-Hung with Nailing Fin and Integral Brickmould J-Channel



1900 Series Double-Hung with Nailing Fin (shown with optional 3.5" flat casing)

### Color Collection

Create custom appeal with our broad color collection.

#### Interior Colors




#### Exterior Colors



### Grid Options

Grids lend an added measure of style and dimension to a window. All grids are enclosed within the insulated glass unit for easy cleaning.

#### Grid Patterns

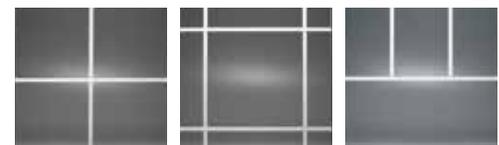

Colonial    Single Prairie / Single Prairie Perimeter    Craftsman

#### Grid Profiles



5/8" Flat    3/4" Contoured    1" Contoured



Alside 3773 State Road Cuyahoga Falls, Ohio 44223  
1-800-922-6009 [www.alside.com](http://www.alside.com)





**VELUX 22.5-in x 34.5-in Fixed Curb Mount Laminated Skylight**

**\$232.94**

[Add to Cart](#)

[Overview](#)

[Specifications](#)

[Reviews](#)

[Questions & Answers](#)

[Compare](#)

[Product Features](#)

[Macedonia Lowe's](#) Open until 10 PM >



Prices, Promotions, styles, and availability may vary. Our local stores do not honor online pricing. Prices and availability of products and services are subject to change without notice. Errors will be corrected where discovered, and Lowe's reserves the right to revoke any stated offer and to correct any errors, inaccuracies or omissions including after an order has been submitted.

[Windows & Doors](#) / [Windows](#) / [Skylights & Accessories](#) / [Skylights](#)

**SIMILAR ITEMS**



**VELUX 14.5-in x 30.5-in Fixed Curb Mount Tempered Skylight**

**VELUX 21-in x 37.88-in Fixed Deck Mount Laminated Skylight**

**VELUX 22.5-in x 45.75-in Fixed Deck Mount Laminated Skylight**

**VELUX 22.5-in x 46.5-in Fixed Curb Mount Tempered Skylight**

**VELUX 22.5-in x 46.5-in Fixed Curb Mount Laminated Skylight**

**VELUX 21-in Fixed Deck Mount Laminated Skylight**



**\$232.94**

☆☆☆☆☆ 0

[View Q&A](#)

**\$221.29**

Save 5% on eligible purchases made with your Lowe's Advantage Card.

[Learn how](#)

**VELUX 22.5-in x 34.5-in Fixed Curb Mount Laminated Skylight**

Item #2546155 Model #FCM 2234 0004

Inside curb dimensions for 2234 models are 22-1/2 in by 34-1/2 in and outside curb dimensions are 25-1/2 in by 37-1/2 in

Qualifies for a 10-year "No Leak" installation warranty when installed with ECL 2246 flashing on a shingle roof with a pitch between 10° and 60° or ECW 2246 flashing on a tile roof with a pitch...

Features Clean, Quiet and Safe LowE3 laminated glass with a Neat® glass coating that keeps your skylight cleaner, reduces unwanted outside noise, and comes with a 10-year hail warranty...

Rough Opening Length (Inches)  
34.5

Rough Opening Width (Inches)  
22.5

1  
Qty

**Hurry, Low in Stock**

[Add to Cart](#)



**Free Store Pickup**  
Ready for pickup: Estimated 3 - 7 days

**Delivery**  
Available



Feedback



**VELUX** 22.5-in x 34.5-in Fixed Curb  
Mount Laminated Skylight

**\$232.94**

[Add to Cart](#)

- [Overview](#)
- [Specifications](#)
- [Reviews](#)
- [Questions & Answers](#)
- [Compare](#)
- [Product Features](#)

- Inside curb dimensions for [ECL 2246](#) models are 22-1/2 in by 34-1/2 in and outside curb dimensions are 25-1/2 in by 37-1/2 in
- Qualifies for a 10-year "No Leak" installation warranty when installed with ECL 2246 flashing on a shingle roof with a pitch between 10° and 60° or ECW 2246 flashing on a tile roof with a pitch between 14° and 60° (flashing kits are sold separately)
- Features Clean, Quiet and Safe LowE3 laminated glass with a Neat® glass coating that keeps your skylight cleaner, reduces unwanted outside noise, and comes with a 10-year hail warranty against glass breakage
- Consists of double paned argon gas filled LowE3 glass that provides excellent energy performance for year round comfort, plus the added safety of laminated glass, which building codes require for out of reach applications
- Order VELUX ECL 2246 flashing if you have a shingle, shake, or slate roof, or VELUX ECW 2246 flashing if you have a tile roof

- [Installation Guide](#) PDF
- [Warranty Guide](#) PDF
- [Use and Care Guide](#) PDF
- [CA Prop 65](#) PDF

CA Residents: [⚠ Prop 65 Warning\(s\)](#)

## SPECIFICATIONS

|   |                                      |   |      |
|---|--------------------------------------|---|------|
| <b>Actual Length (Inches)</b>           | 39.375                               | <b>Shade/Blind Color</b>                        | N/A  |
| <b>Actual Width (Inches)</b>            | 27.375                               | <b>Shade/Blind Style</b>                        | N/A  |
| <b>Glass Type</b>                       | Tempered glass over laminated glass  | <b>Shade/Blind Operation</b>                    | N/A  |
| <b>CA Residents: Prop 65 Warning(s)</b> | <a href="#">⚠ Prop 65 WARNING(S)</a> | <b>Shade/Blind Power Source</b>                 | N/A  |
| <b>Installation Type</b>                | Curb mount                           | <b>Blinds Included</b>                          | ✗    |
| <b>Frame Color/Finish</b>               | Neutral gray                         | <b>Color/Finish Family</b>                      | Gray |
| <b>Smart Compatible</b>                 | ✗                                    | <b>Outside Frame/Curb Height (Inches)</b>       | 37.5 |
| <b>Exterior Material</b>                | Aluminum                             | <b>Outside Frame/Curb Width (Inches)</b>        | 25.5 |
| <b>Glass Tint</b>                       | ✗                                    | <b>Rough Opening Length (Inches)</b>            | 34.5 |
| <b>Glass Insulation</b>                 | Low-E argon                          | <b>ENERGY STAR Certified Northern Zone</b>      | ✔    |
| <b>Warranty</b>                         | 10-year limited                      | <b>ENERGY STAR Certified North/Central Zone</b> | ✔    |
| <b>Hardware Included</b>                | ✔                                    | <b>ENERGY STAR Certified South/Central Zone</b> | ✔    |
| <b>Flashing Included</b>                | ✗                                    | <b>ENERGY STAR Certified Southern Zone</b>      | ✔    |
| <b>App Compatibility</b>                | ✗                                    | <b>Rough Opening Width (Inches)</b>             | 22.5 |

Feedback