


No

S 01° 49' 39" W
514.93'

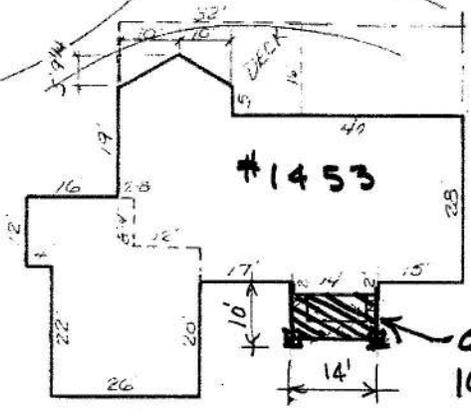


PROPOSED
OPEN PORCH
10' x 14 1/2'

HOUSE DETAIL 1"=30'

1 1/4" Fed
2017

N 76° 57' 30" E
707.73'

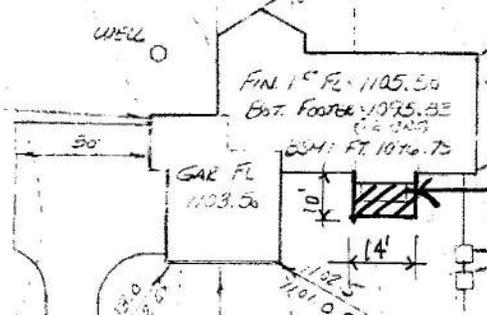


NEW PORCH
2-1000 GAL
SEPTIC TANK
DRAIN CHAMBER

Prop. Drive

E.T. FIELD


467.75'

N
O
E
200' RADIAL

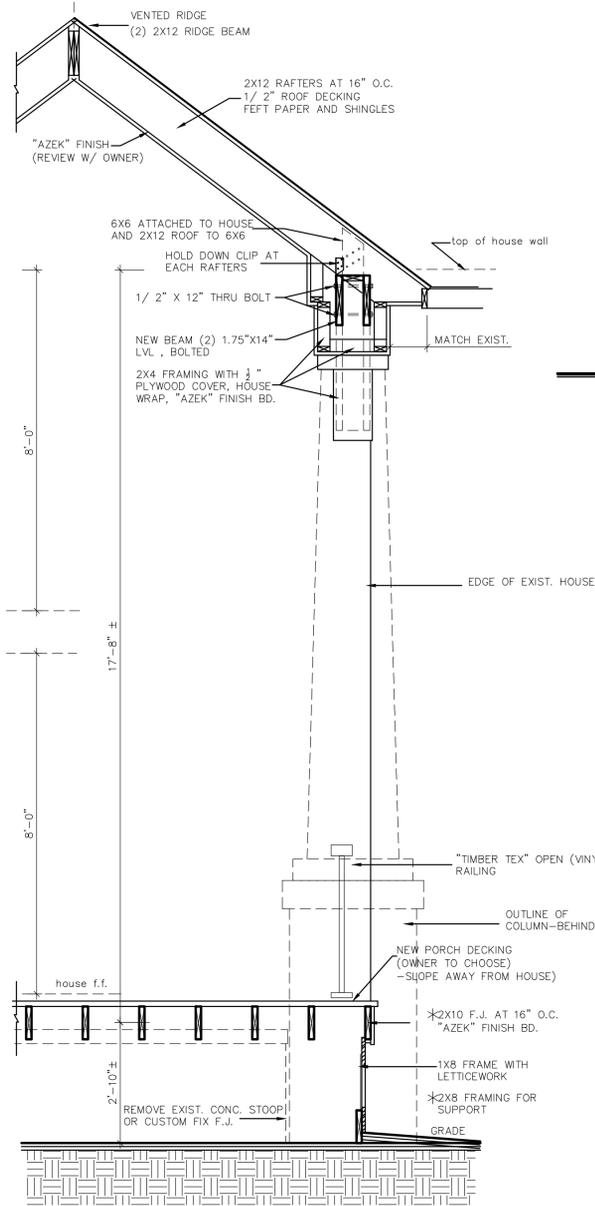

SECTION 1-2
SCALE : 1/2"=1'-0"


* NOTE- ALL EXTERIOR WOOD FOR NEW FRONT PORCH TO BE "PRESSURE-TREATED" -UC4B,HEAVY DUTY

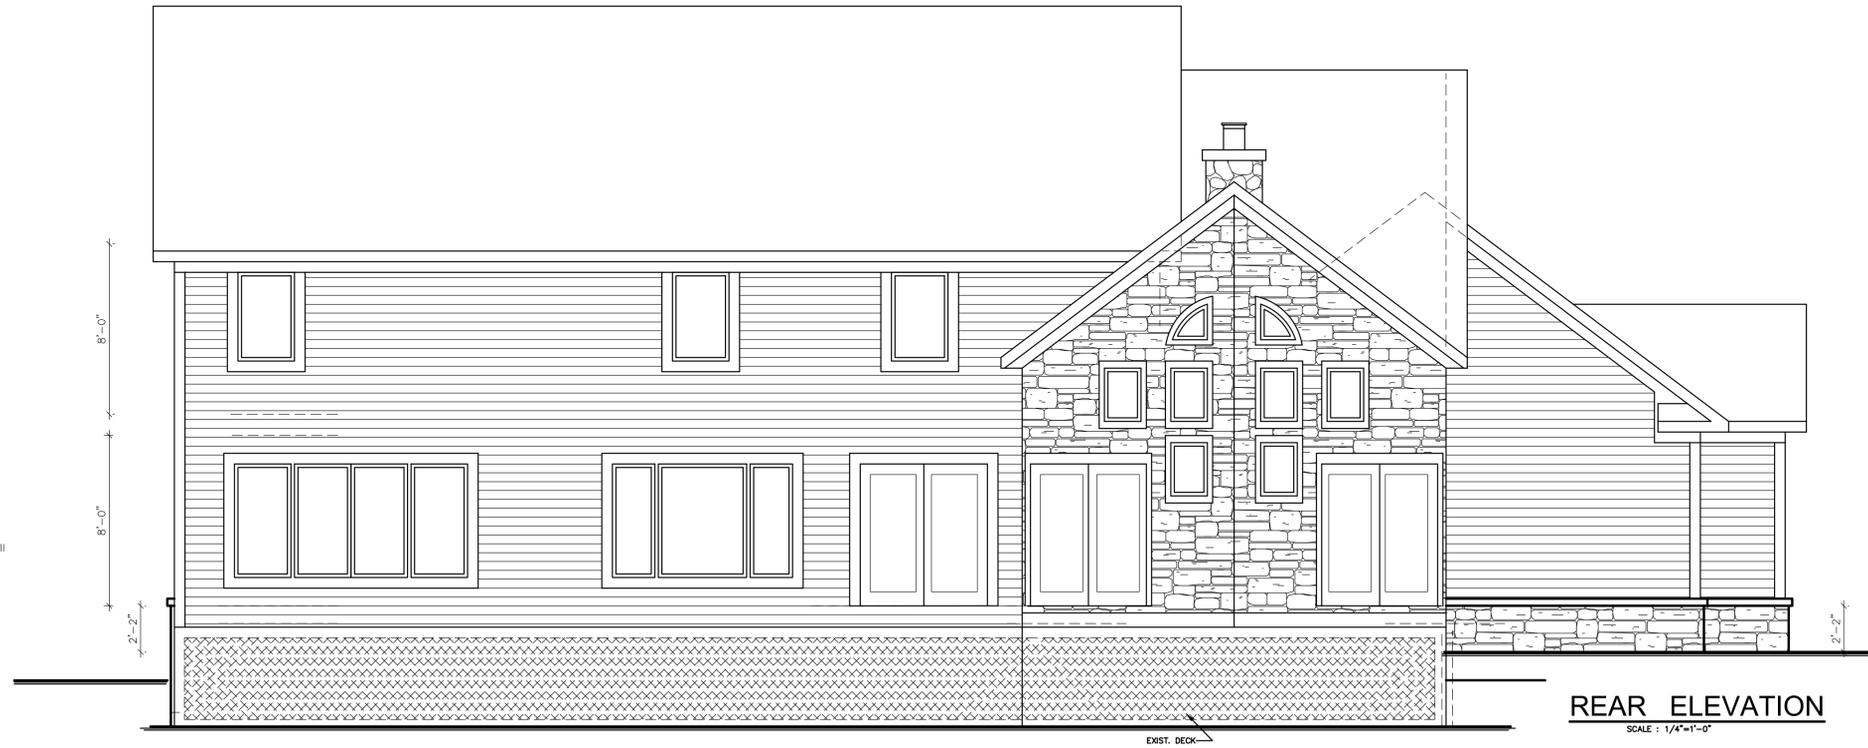

REAR ELEVATION
SCALE : 1/4"=1'-0"




FRONT ELEVATION
SCALE : 1/4"=1'-0"

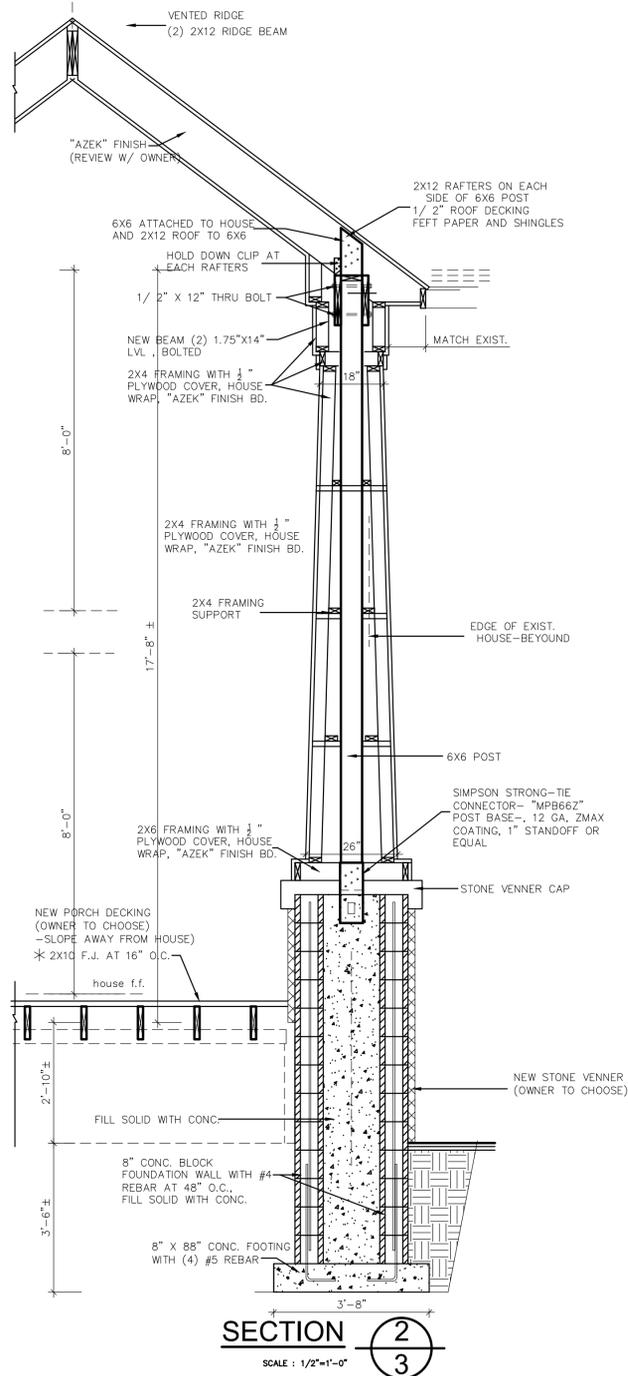


SECTION 2
SCALE: 1/2"=1'-0"




RIGHT SIDE ELEVATION
SCALE: 1/4"=1'-0"

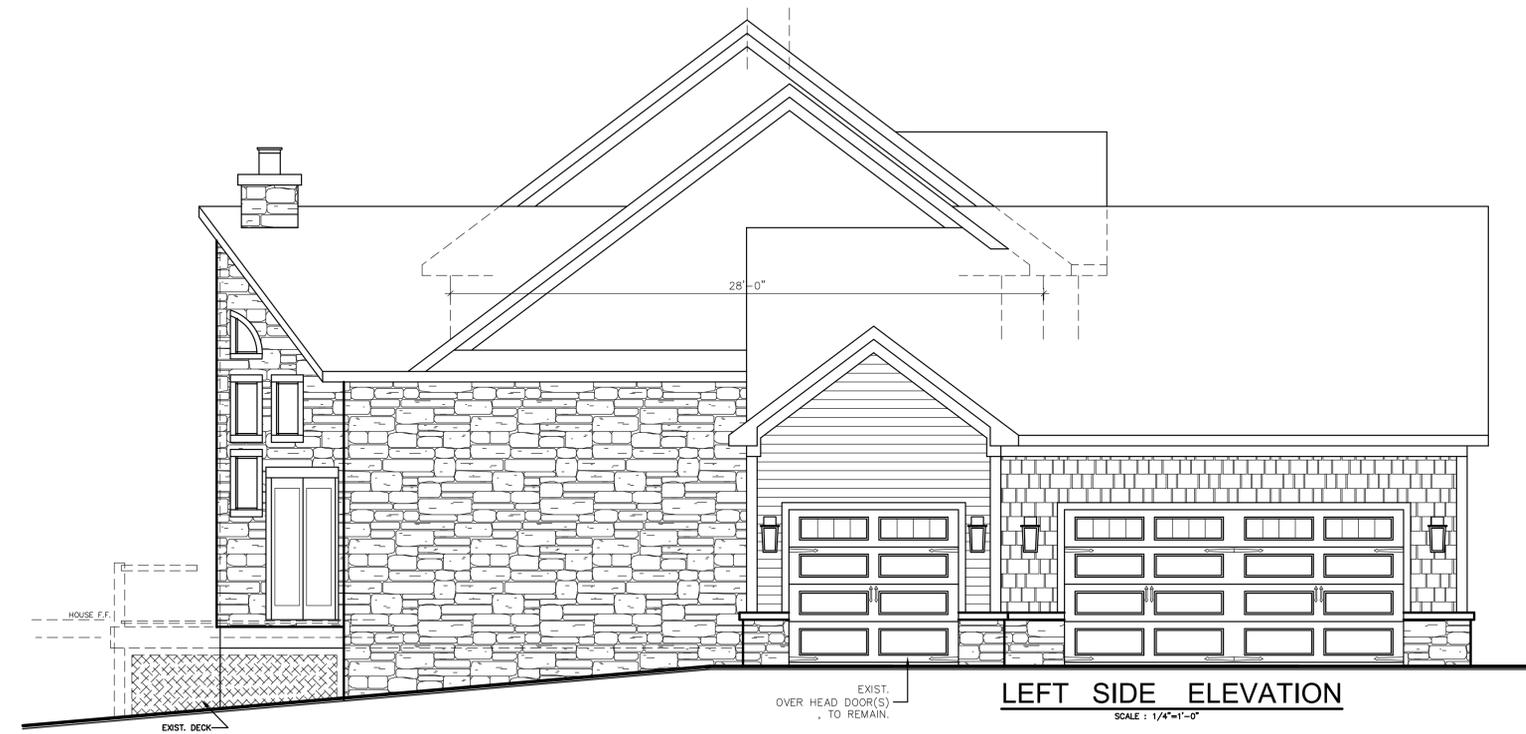


LEFT SIDE ELEVATION
SCALE: 1/4"=1'-0"

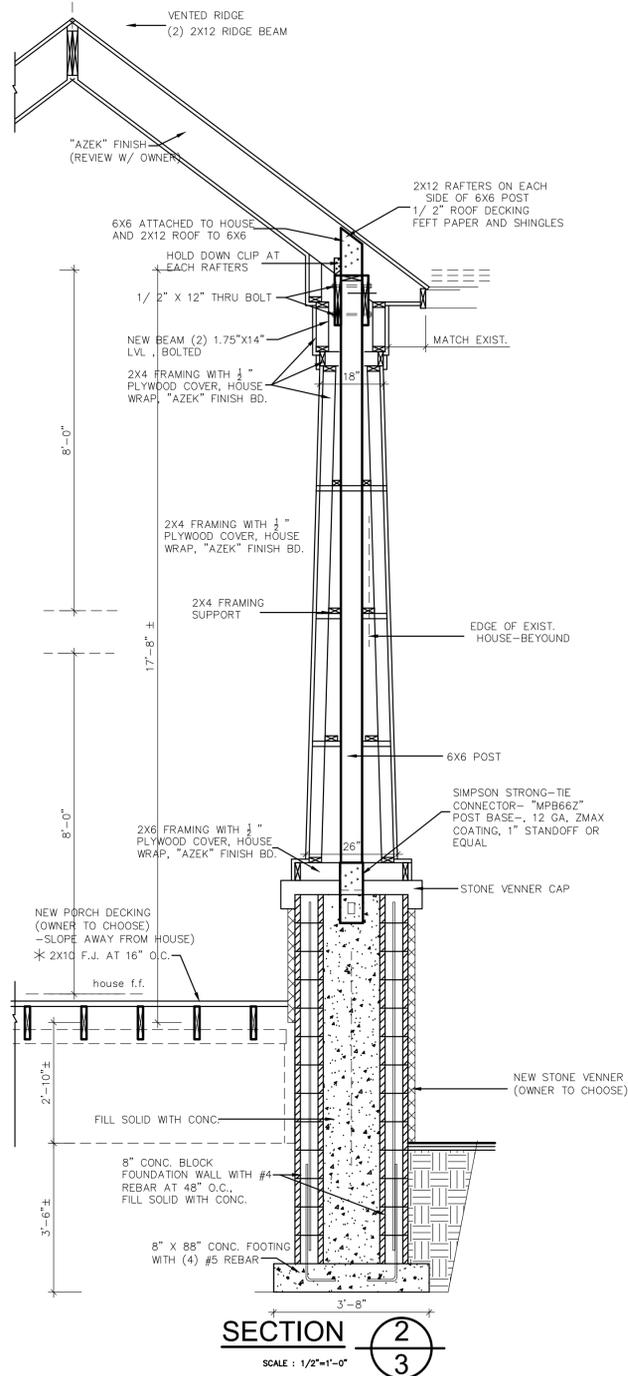

SECTION 2
SCALE: 1/2"=1'-0"

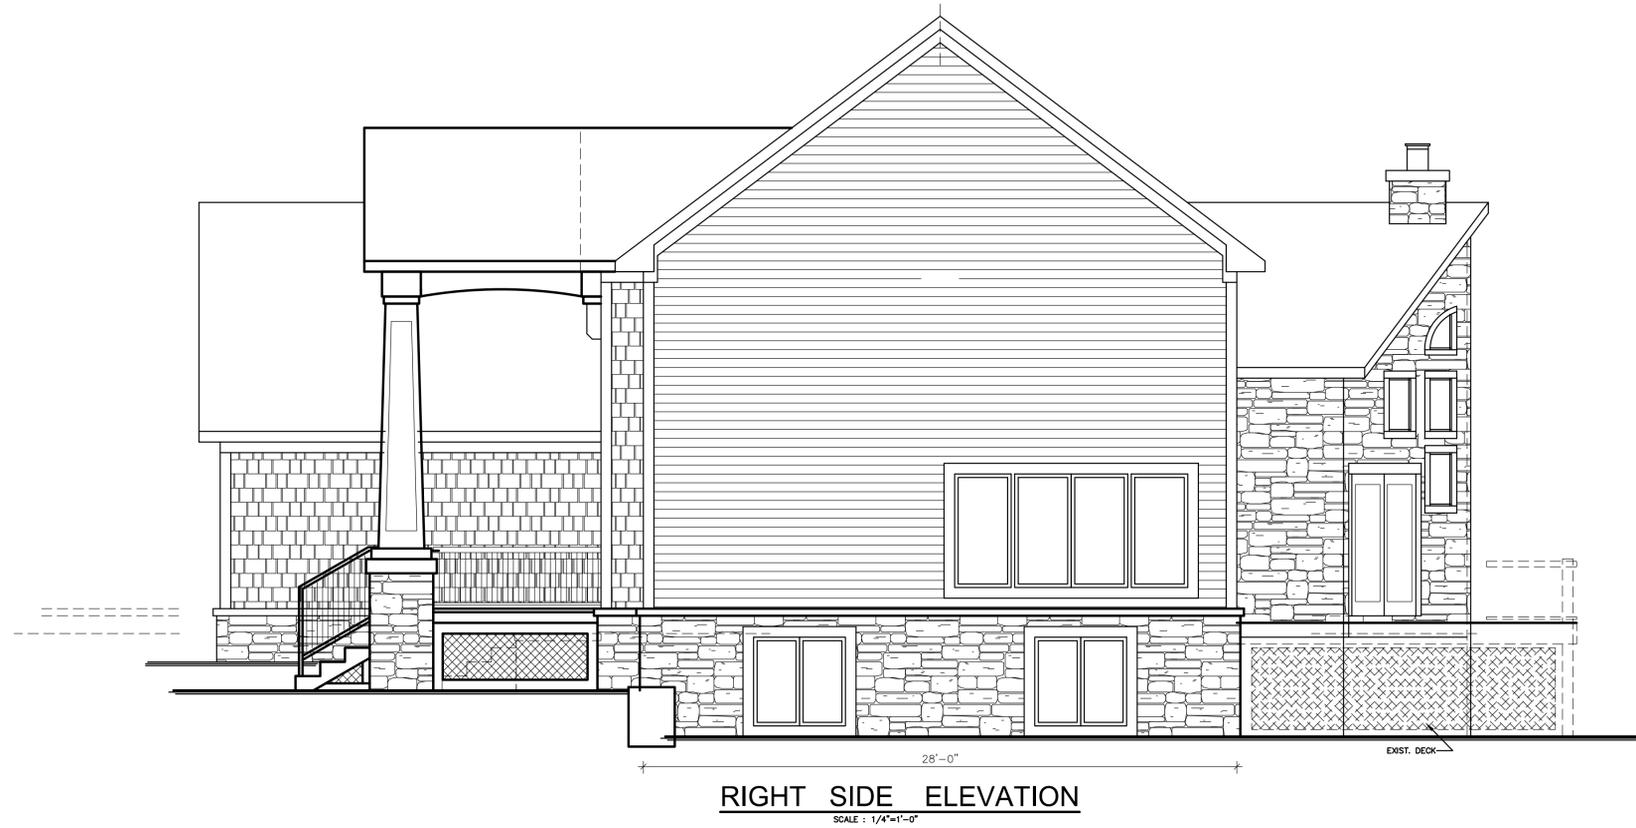

RIGHT SIDE ELEVATION
SCALE: 1/4"=1'-0"

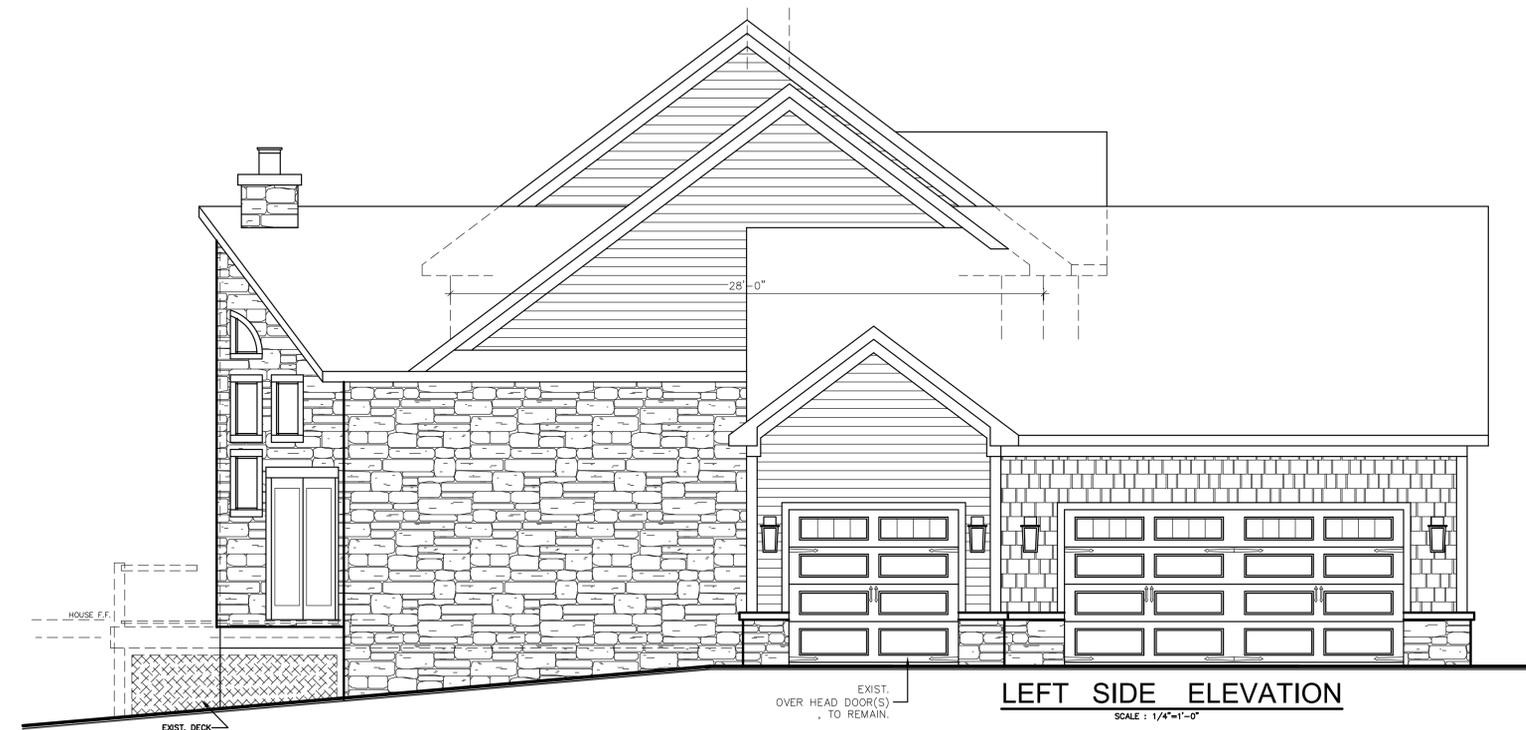

LEFT SIDE ELEVATION
SCALE: 1/4"=1'-0"















LIGHT FIXTURE

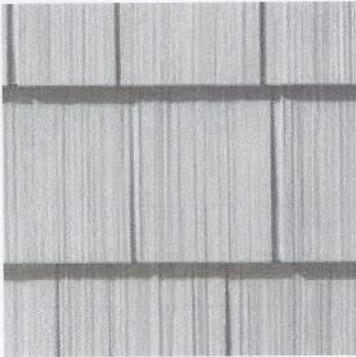


TRADITIONAL SHAKE

From rustic to refined, our Traditional Shake makes an impressive statement of style. The generous 7" exposure, deep woodgrain texture, and authentic hand-cut appearance gently blend modern practicality with the simplicity and grace of coastal living.

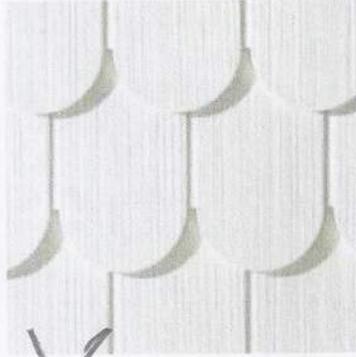


~~SCALLOP~~

~~Picturesque beautifully conveys the essence of our Scallops. Each row of artistically sculpted scallops creates a uniform, elegant appearance, further accentuated by a generous shadow line for added dimension. The ample 6-1/4" exposure and roughsawn texture will give your home the distinctive allure of cedar half-rounds.~~

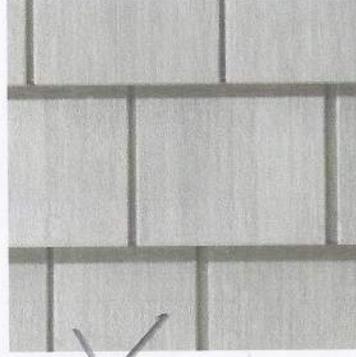

~~CAPE COD SHINGLE~~

~~From the very first glance, the uniform woodgrain texture and clean-line design of our Cape Cod Shingles call to mind the casual charm of seaside homes dotting the New England shoreline. Handsomely crafted in a 5" double-course Cape Cod profile, the siding expertly pairs timeless style with a higher level of craftsmanship and quality.~~

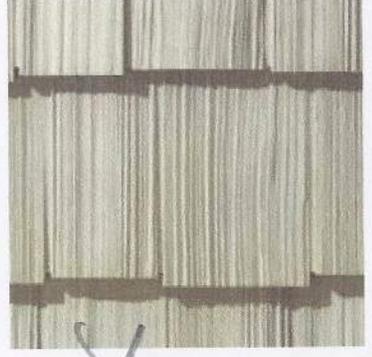

~~HAND-SPLIT SHAKE~~

~~A standout selection for both its historical beauty and natural appeal, our Hand-Split Shake lends visual interest to any style home. This faithful reproduction features rough-cut edges and a deeply grained, random texture in a 9" profile for the perfect balance of style and substance.~~





WOW—WHAT A FINISH!

Extra detail at the rooflines, added dimension around the windows, a beautifully appointed and crafted corners. It's the little things that give a home personality and style. Each accent made together they create a truly transformative effect.

TrimEssentials by Revere® decorative accents and trim—along with shakes and scallops, and other products—let you take a whole new approach to traditional design. So go ahead and get creative fun with the fundamentals!



SIDING WITH PERFECTION

Perfection? It's never too much to ask. Our Color Clear Through® system makes it easy to find the perfect color match for your exterior design. This exclusive selection of customer-preferred colors ensures that all Revere products—siding, soffit, fascia, trim and rainware—will beautifully match the color of our vinyl, aluminum and steel product lines.



~~Double 4" Clapboard~~

~~Double 4-1/2" Dutch Lap~~

~~Double 5" Clapboard~~


~~Double 6" Dutch Lap~~

~~7" Vertical Board & Batten~~




Board & Batten features a light roughsawn texture and .050" panel thickness. Not all profiles are available in all colors.††

COLOR:
MIDNIGHT SURF

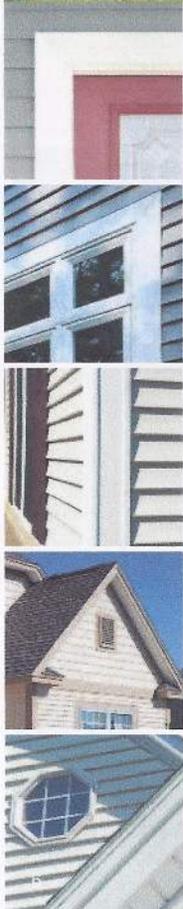




Cremona
KZ Ledge

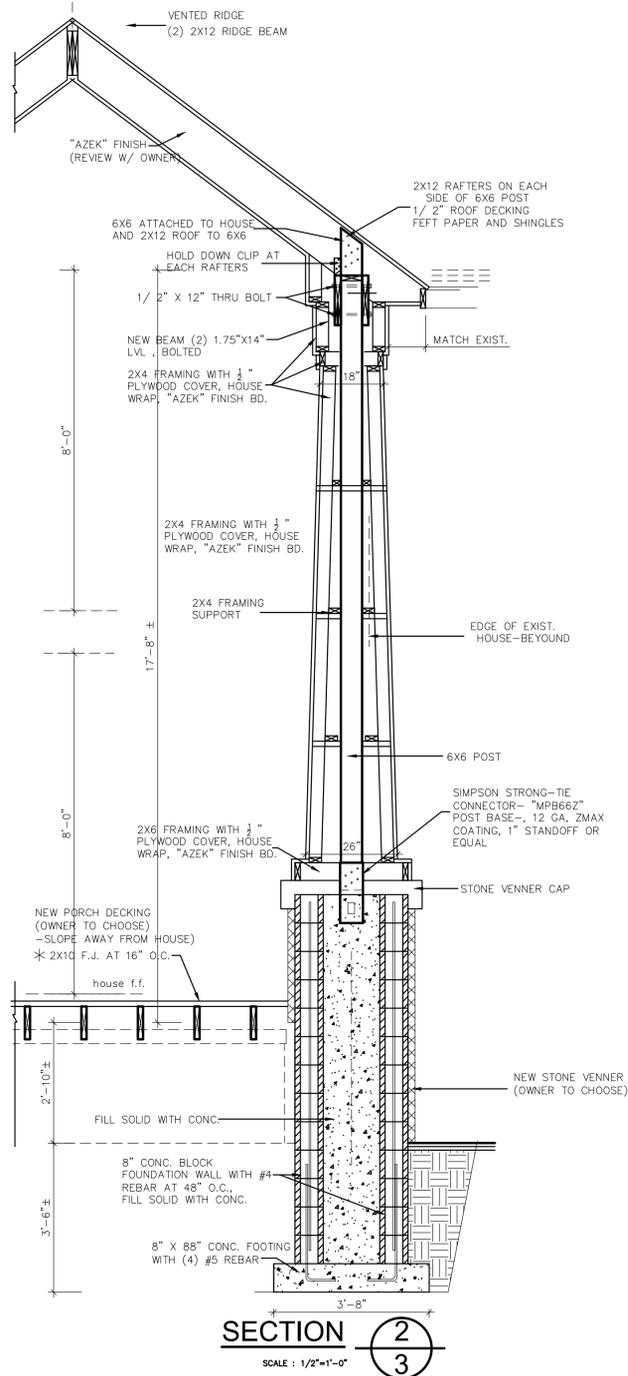

SECTION 2
SCALE: 1/2"=1'-0"



RIGHT SIDE ELEVATION
SCALE: 1/4"=1'-0"

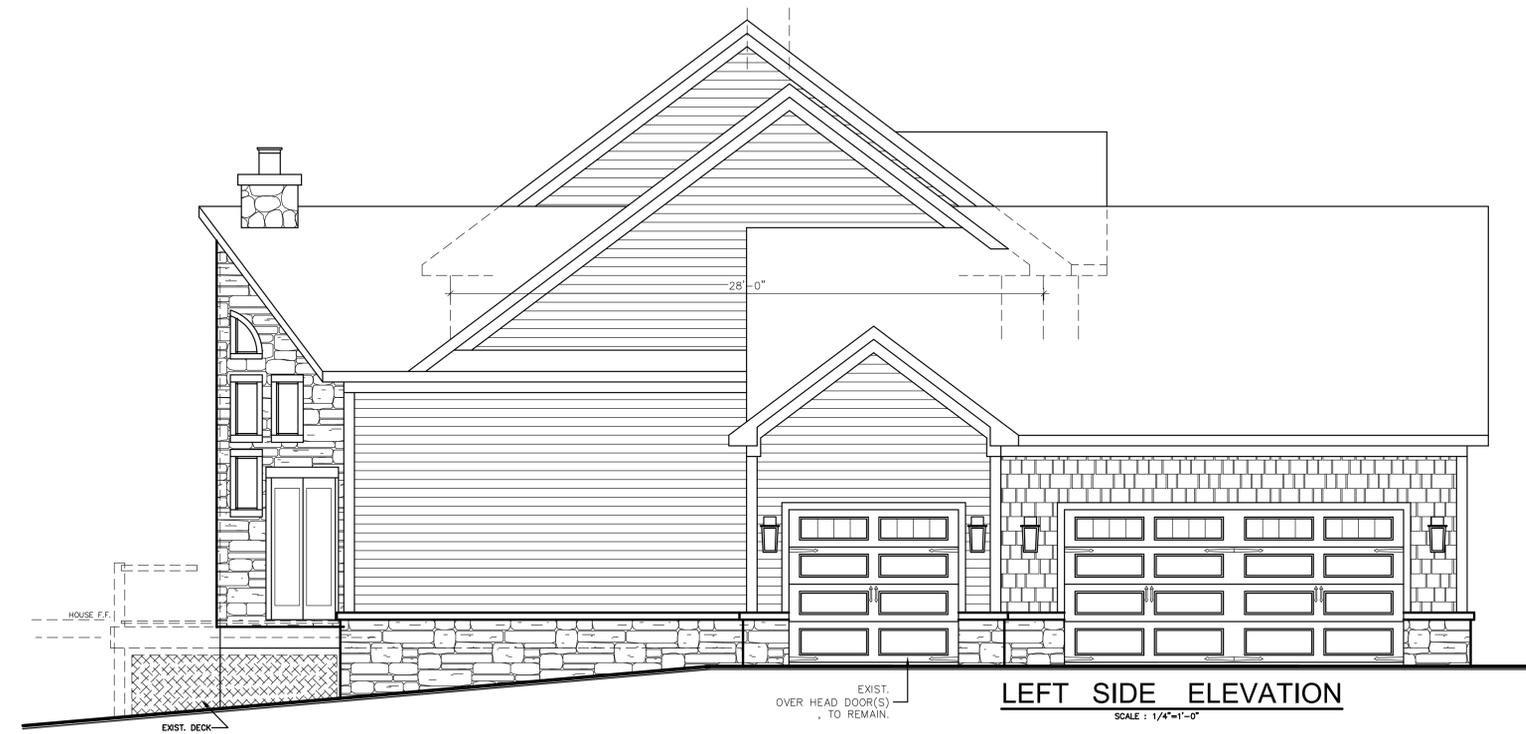

LEFT SIDE ELEVATION
SCALE: 1/4"=1'-0"