

## 30 AURORA STREET

### Whedon-Farwell House 1826



6



A masterpiece by architect-builder Lemuel Porter. Notice the unusual treatment of wood sheathing, with matched boards, on all four sides of this square, Federal style house, and the central doorway flanked by two-story reeded Ionic pilasters. The original roof line, a simple north-south gable, was altered in the 1870s, as were the front doorway and entry porch. The Tuscan tower was probably added at the same time. The interior barrel vaulted ceiling is unique to Hudson and rare in the Western Reserve. Two plaster ceilings with Adamesque designs are original and seldom encountered this far west. Elaborate carving on mantels, moldings, window and door frames is done in a delicate Adamesque design. Actual swamp reed is glued to the mantel and chair rail instead of carving. The parlor woodwork is oval medallion, with a bow at the top, and similar details are found in other rooms. The random width wainscoting is original.

Built for Benjamin Whedon, who came to Hudson in 1805, this house has been an inn, a young ladies' seminary and a Hudson primary school.



30 AURORA STREET  
1826







30 AURORA STREET  
CURRENT





# PRECEDENT STUDIES & DETAILS

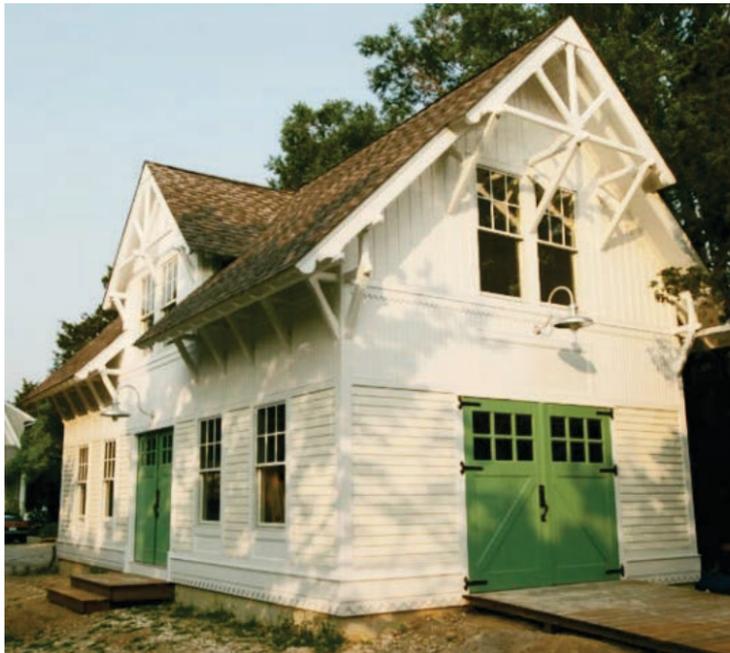

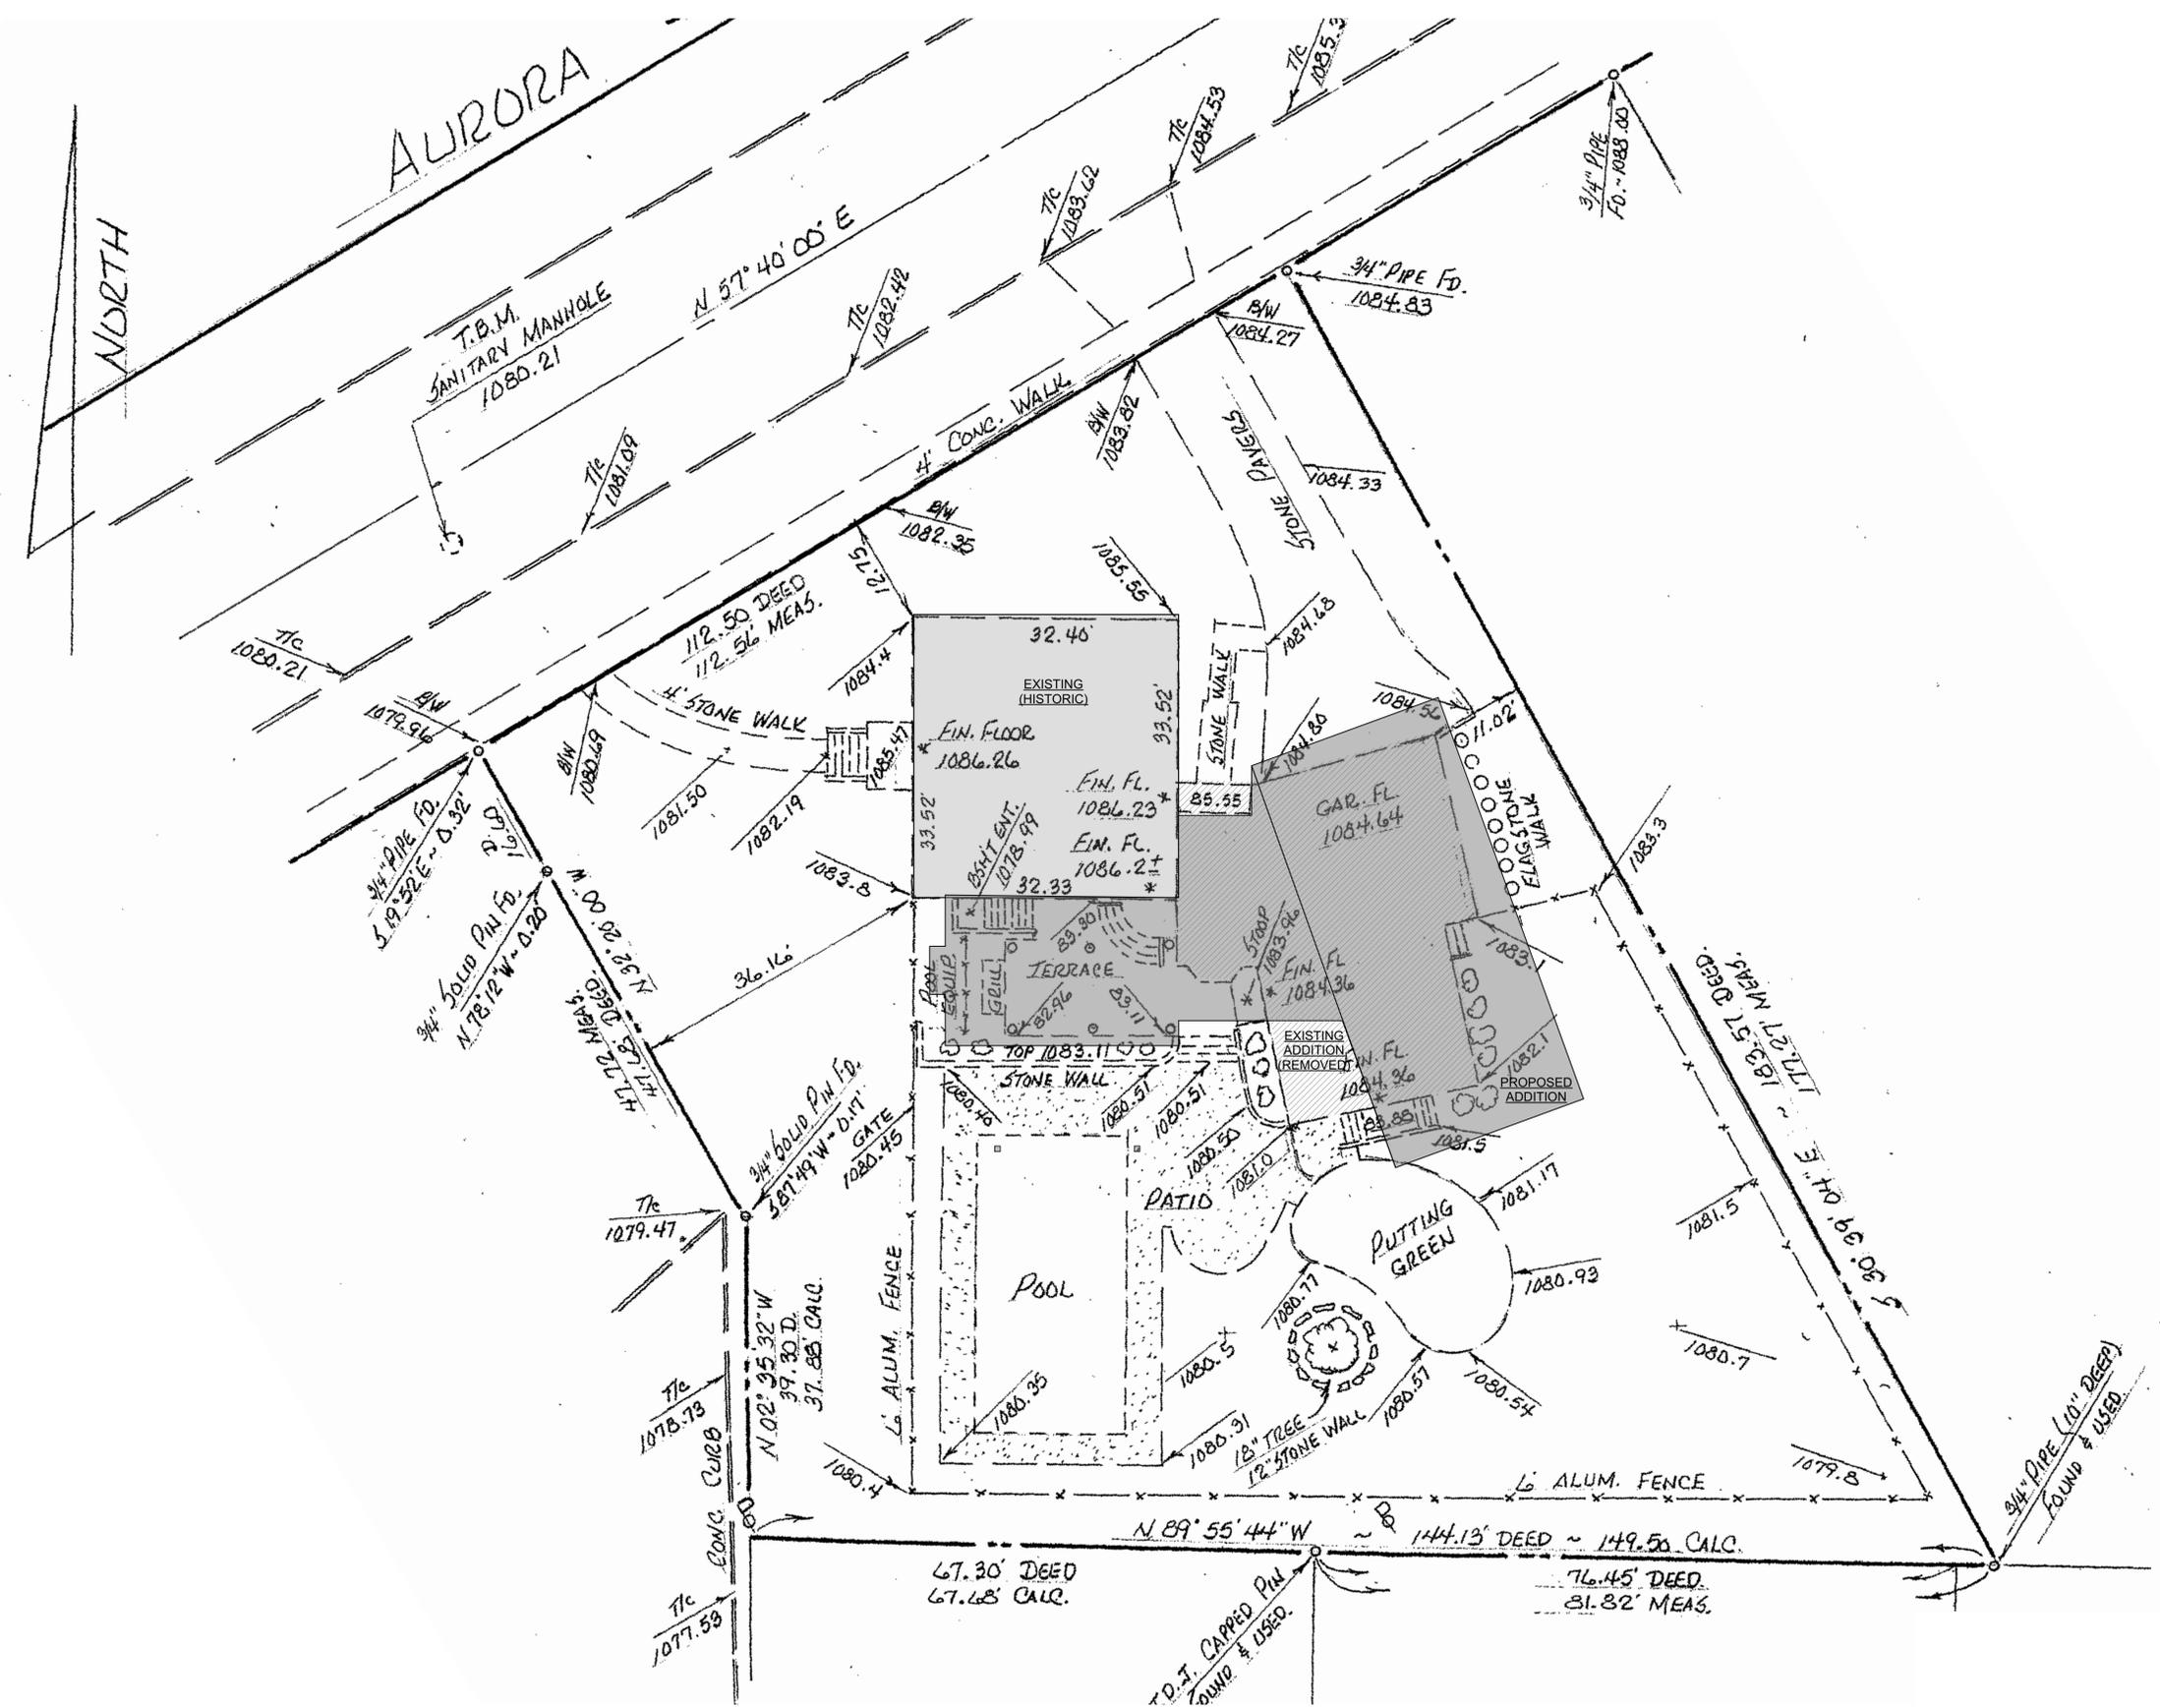

1 SITE PLAN  
SCALE: 1" = 10'

PROGRESS NOT FOR CONSTRUCTION


**Lohman Residence**  
30 Aurora St., Hudson, Ohio 44236

PROJECT #: 2033


DATE	ISSUE
10-20-2020	SD
11-03-2020	SD II
11-06-2020	SD II
11-16-2020	SD II
12-02-2020	INFORMAL REVIEW

SCALE AS NOTED  
SITE PLAN

DATE	ISSUE
10-20-2020	SD
11-03-2020	SD II
11-06-2020	SD II
11-16-2020	SD II
12-02-2020	INFORMAL REVIEW

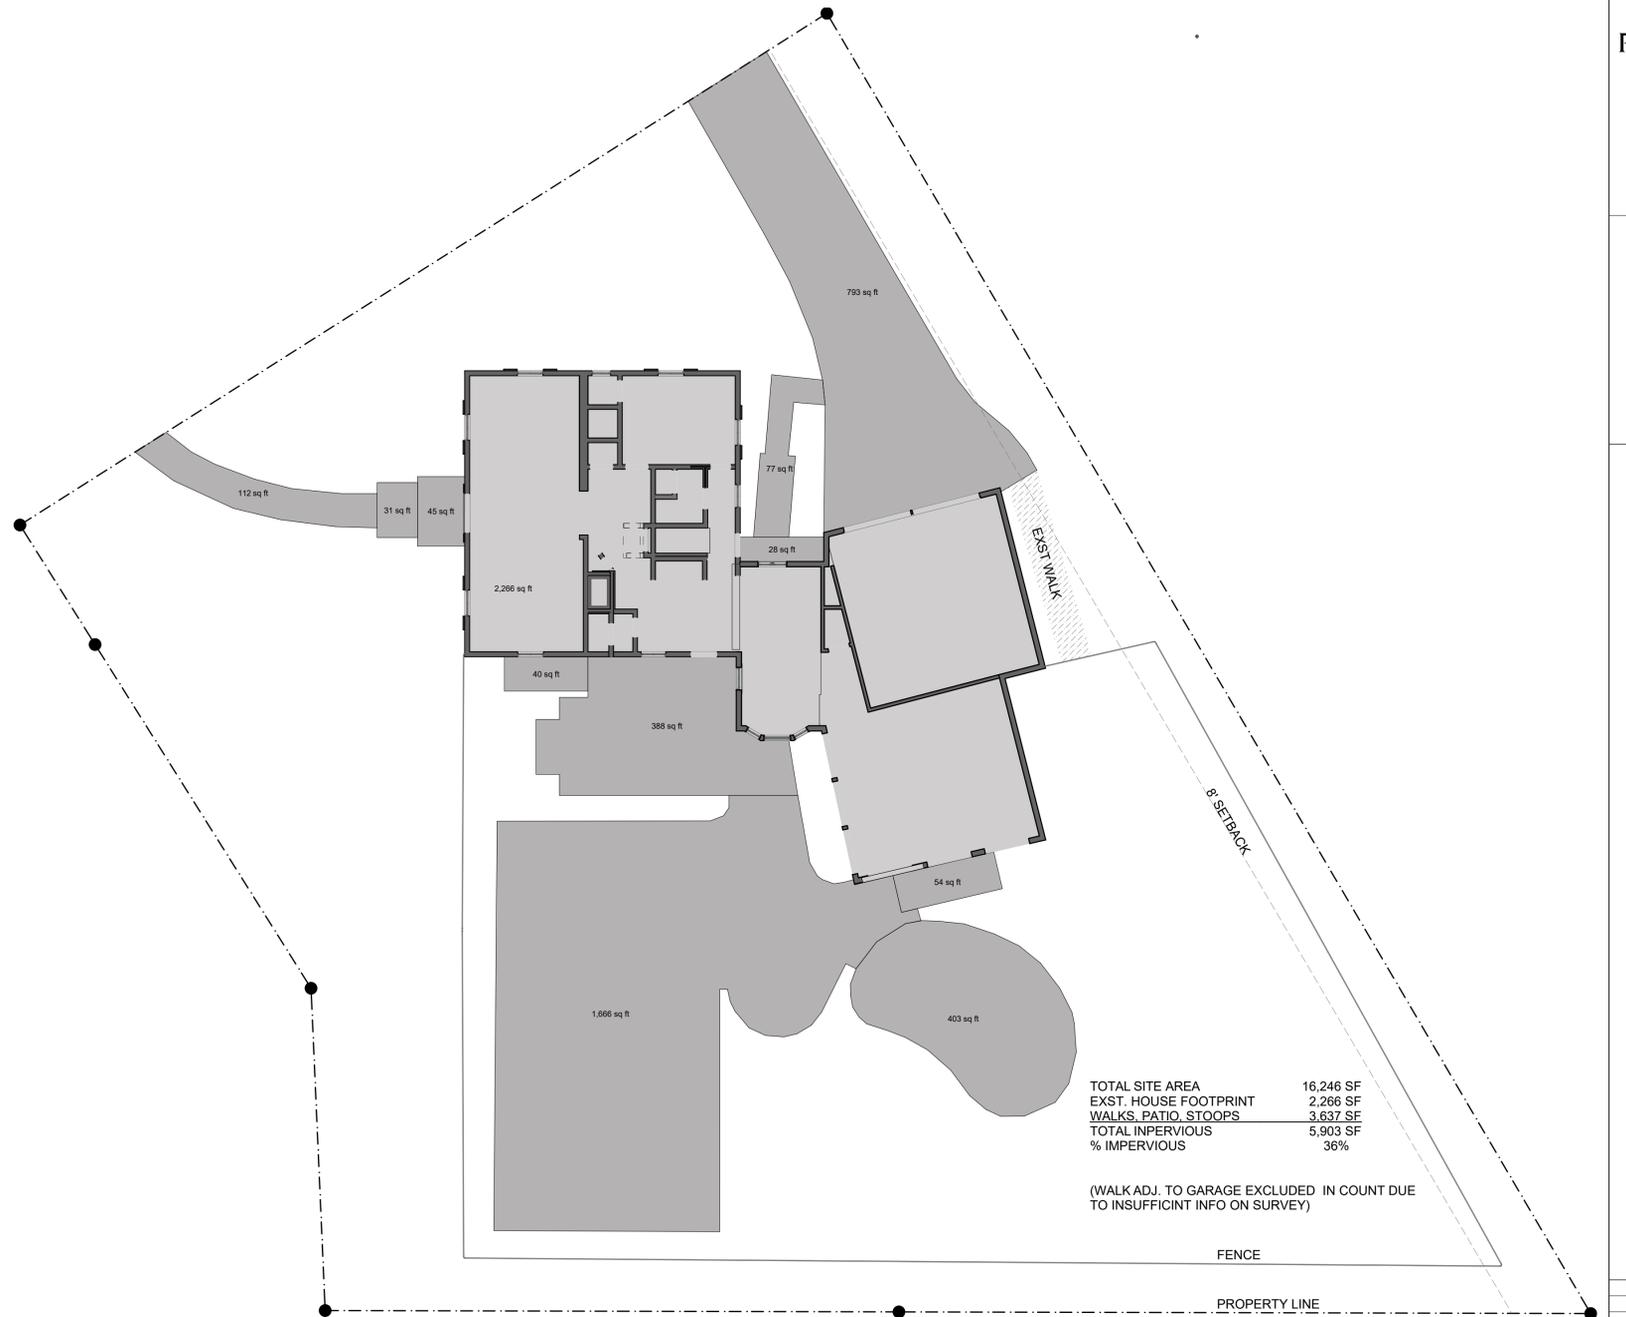

**1 EXST. SITE PLAN**  
SCALE: 1" = 10'

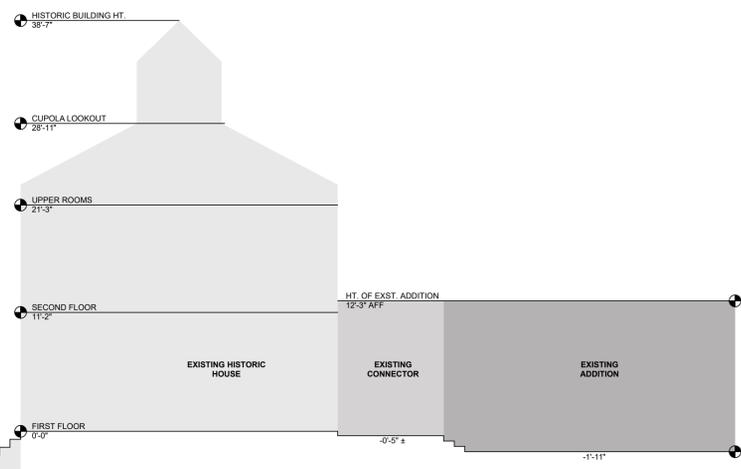


**2 BUILDING HEIGHTS**  
SCALE: 1/8" = 1'-0"


DATE	ISSUE
10-20-2020	SD
11-03-2020	SD II
11-06-2020	SD II
11-16-2020	SD II
12-02-2020	INFORMAL REVIEW

SCALE AS NOTED

**BUILDING HEIGHT &  
SITE PLAN**

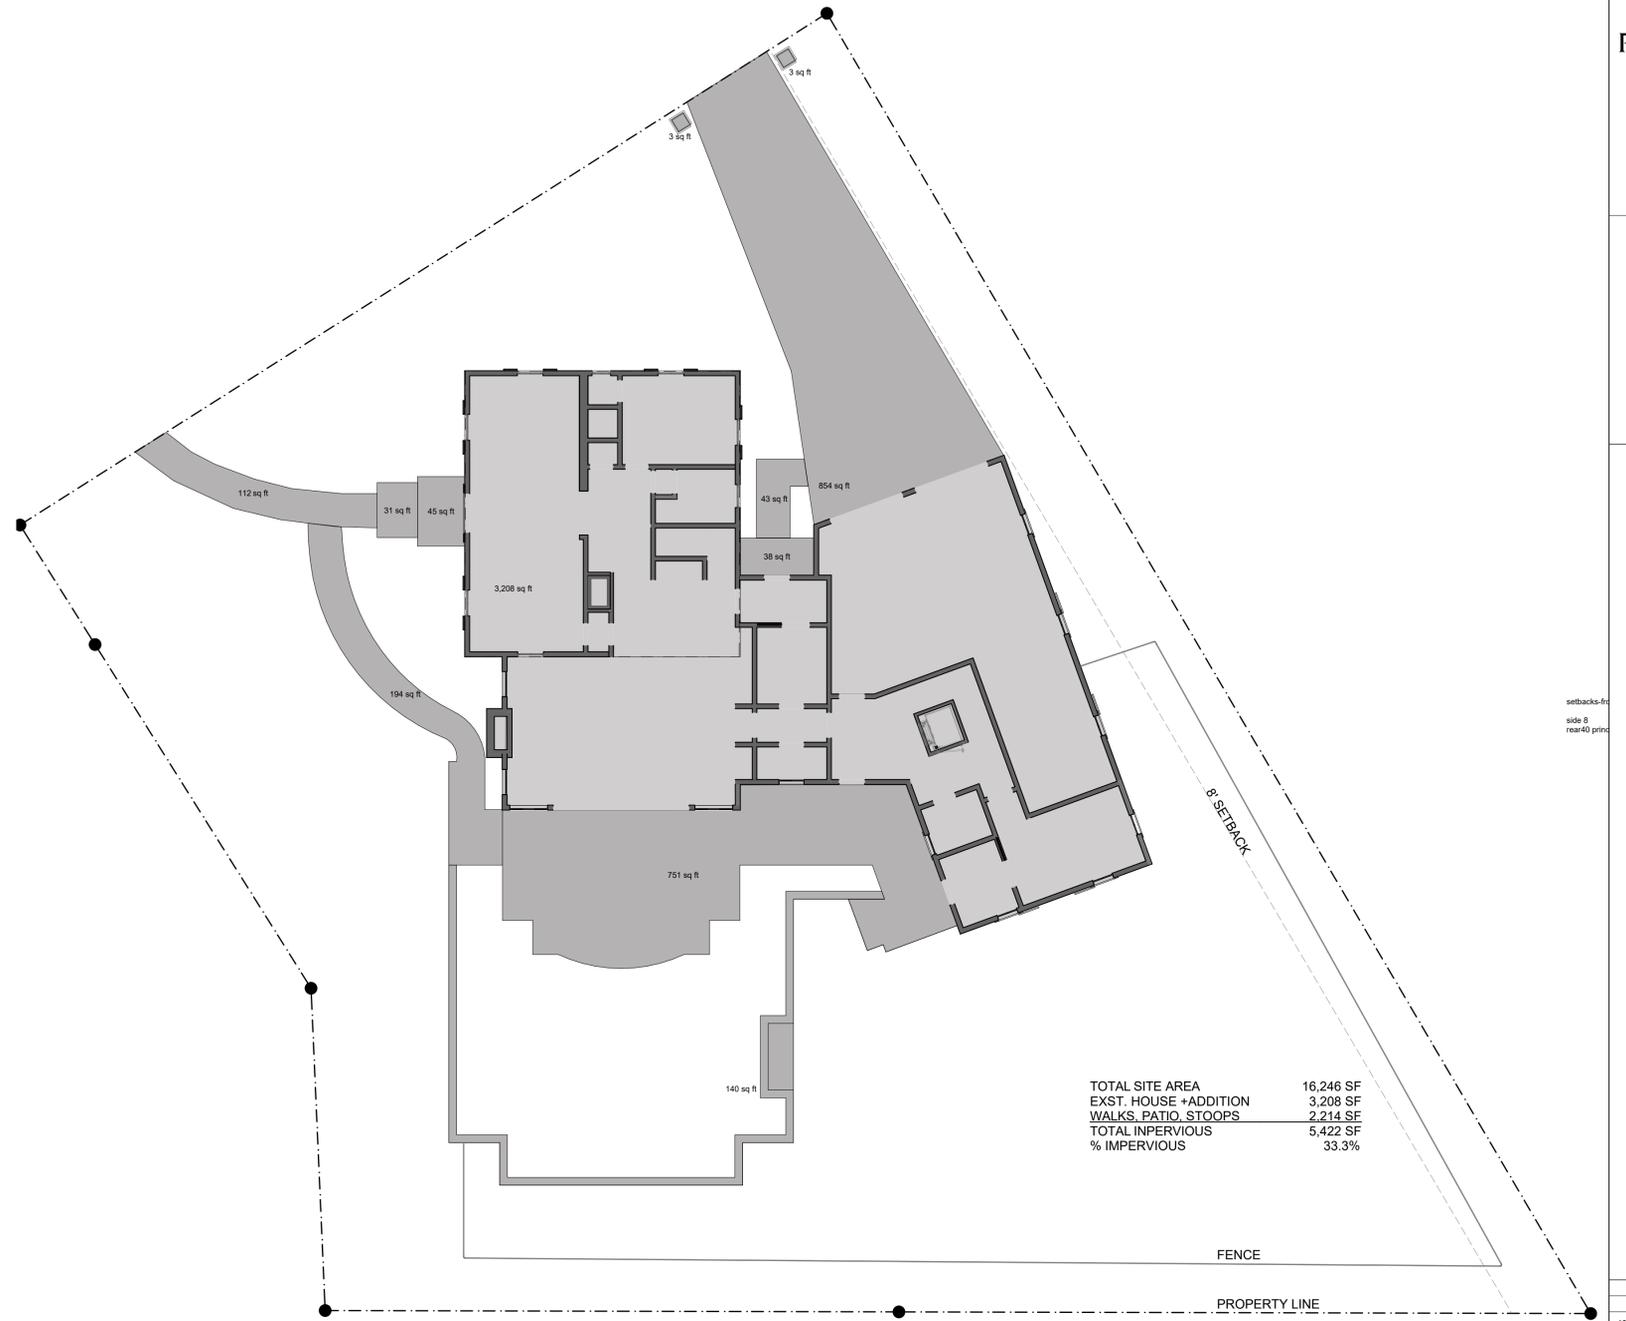


**1 PROPOSED SITE PLAN**  
SCALE: 1" = 10'

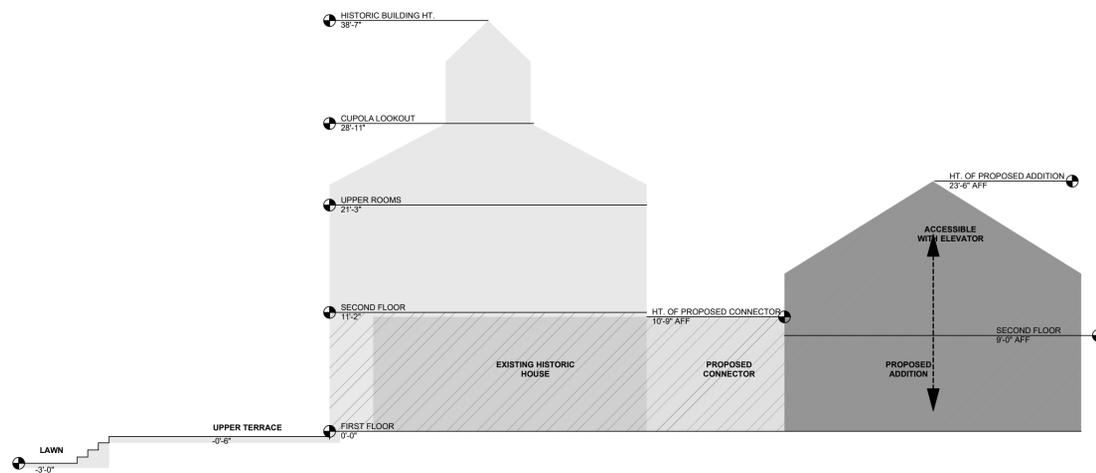


**2 BUILDING HEIGHTS**  
SCALE: 1/8" = 1'-0"


DATE	ISSUE
10-20-2020	SD
11-03-2020	SD II
11-06-2020	SD II
11-16-2020	SD II
12-02-2020	INFORMAL REVIEW

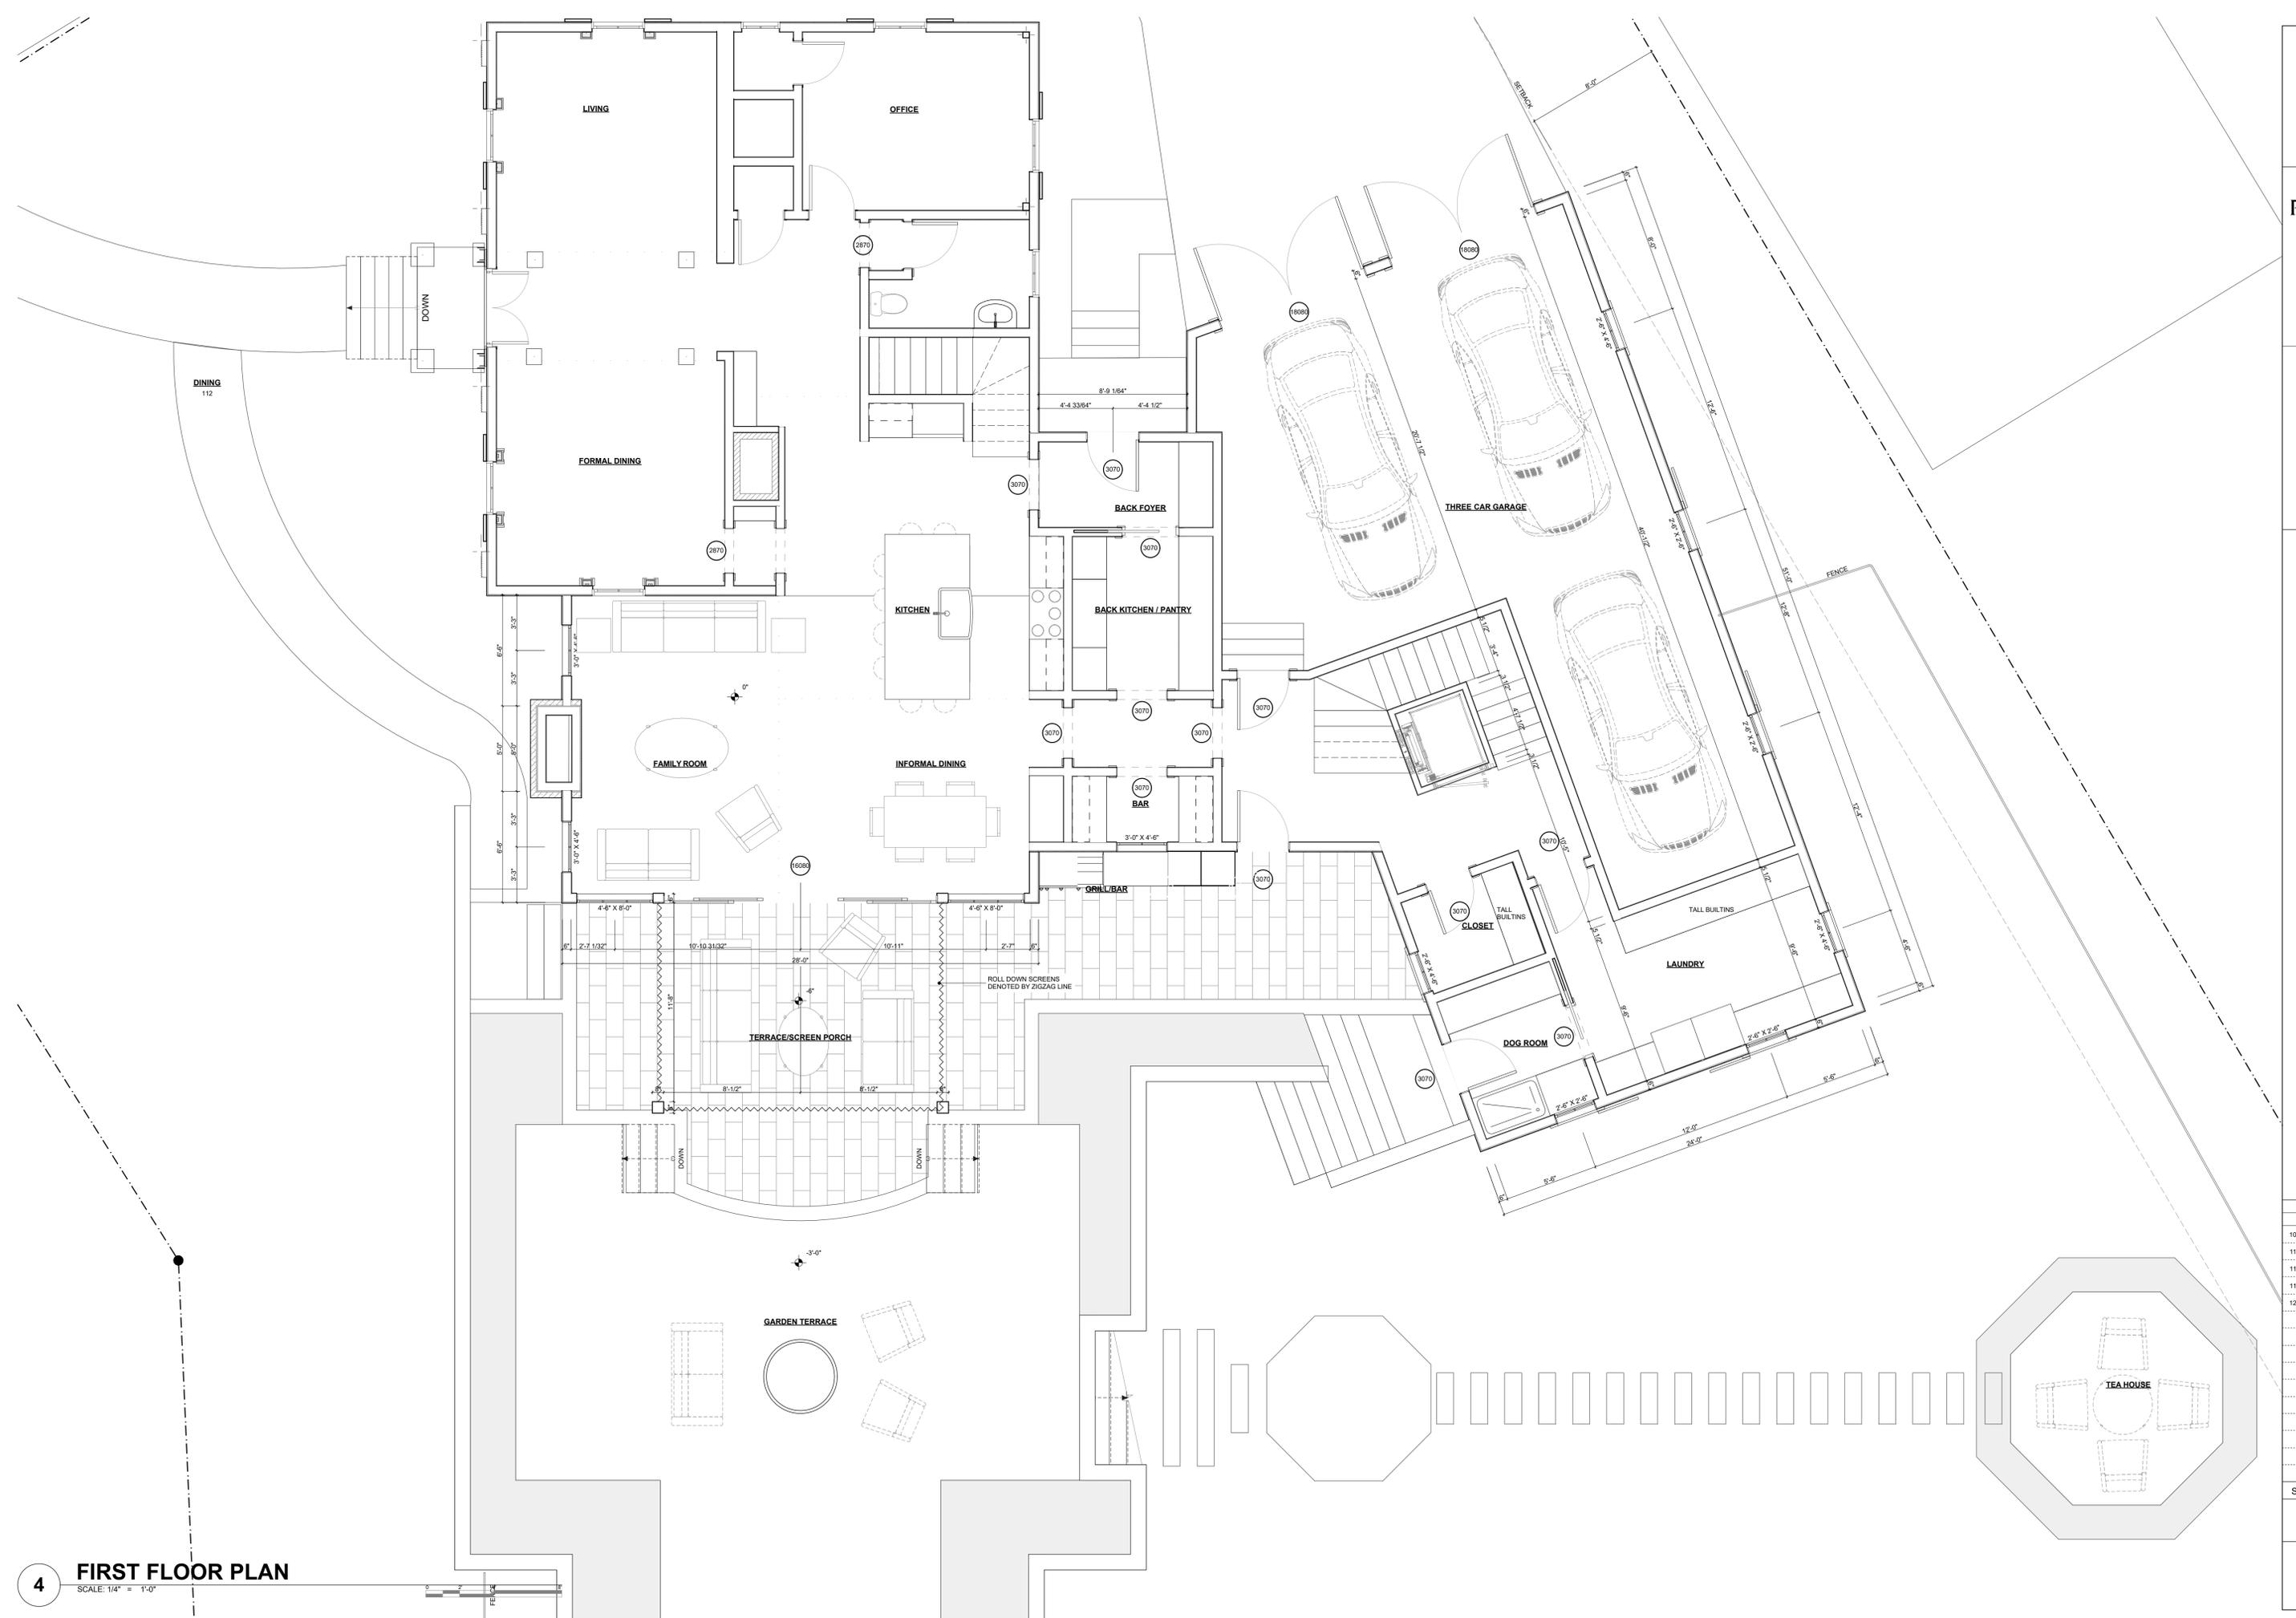

**4 FIRST FLOOR PLAN**  
SCALE: 1/4" = 1'-0"

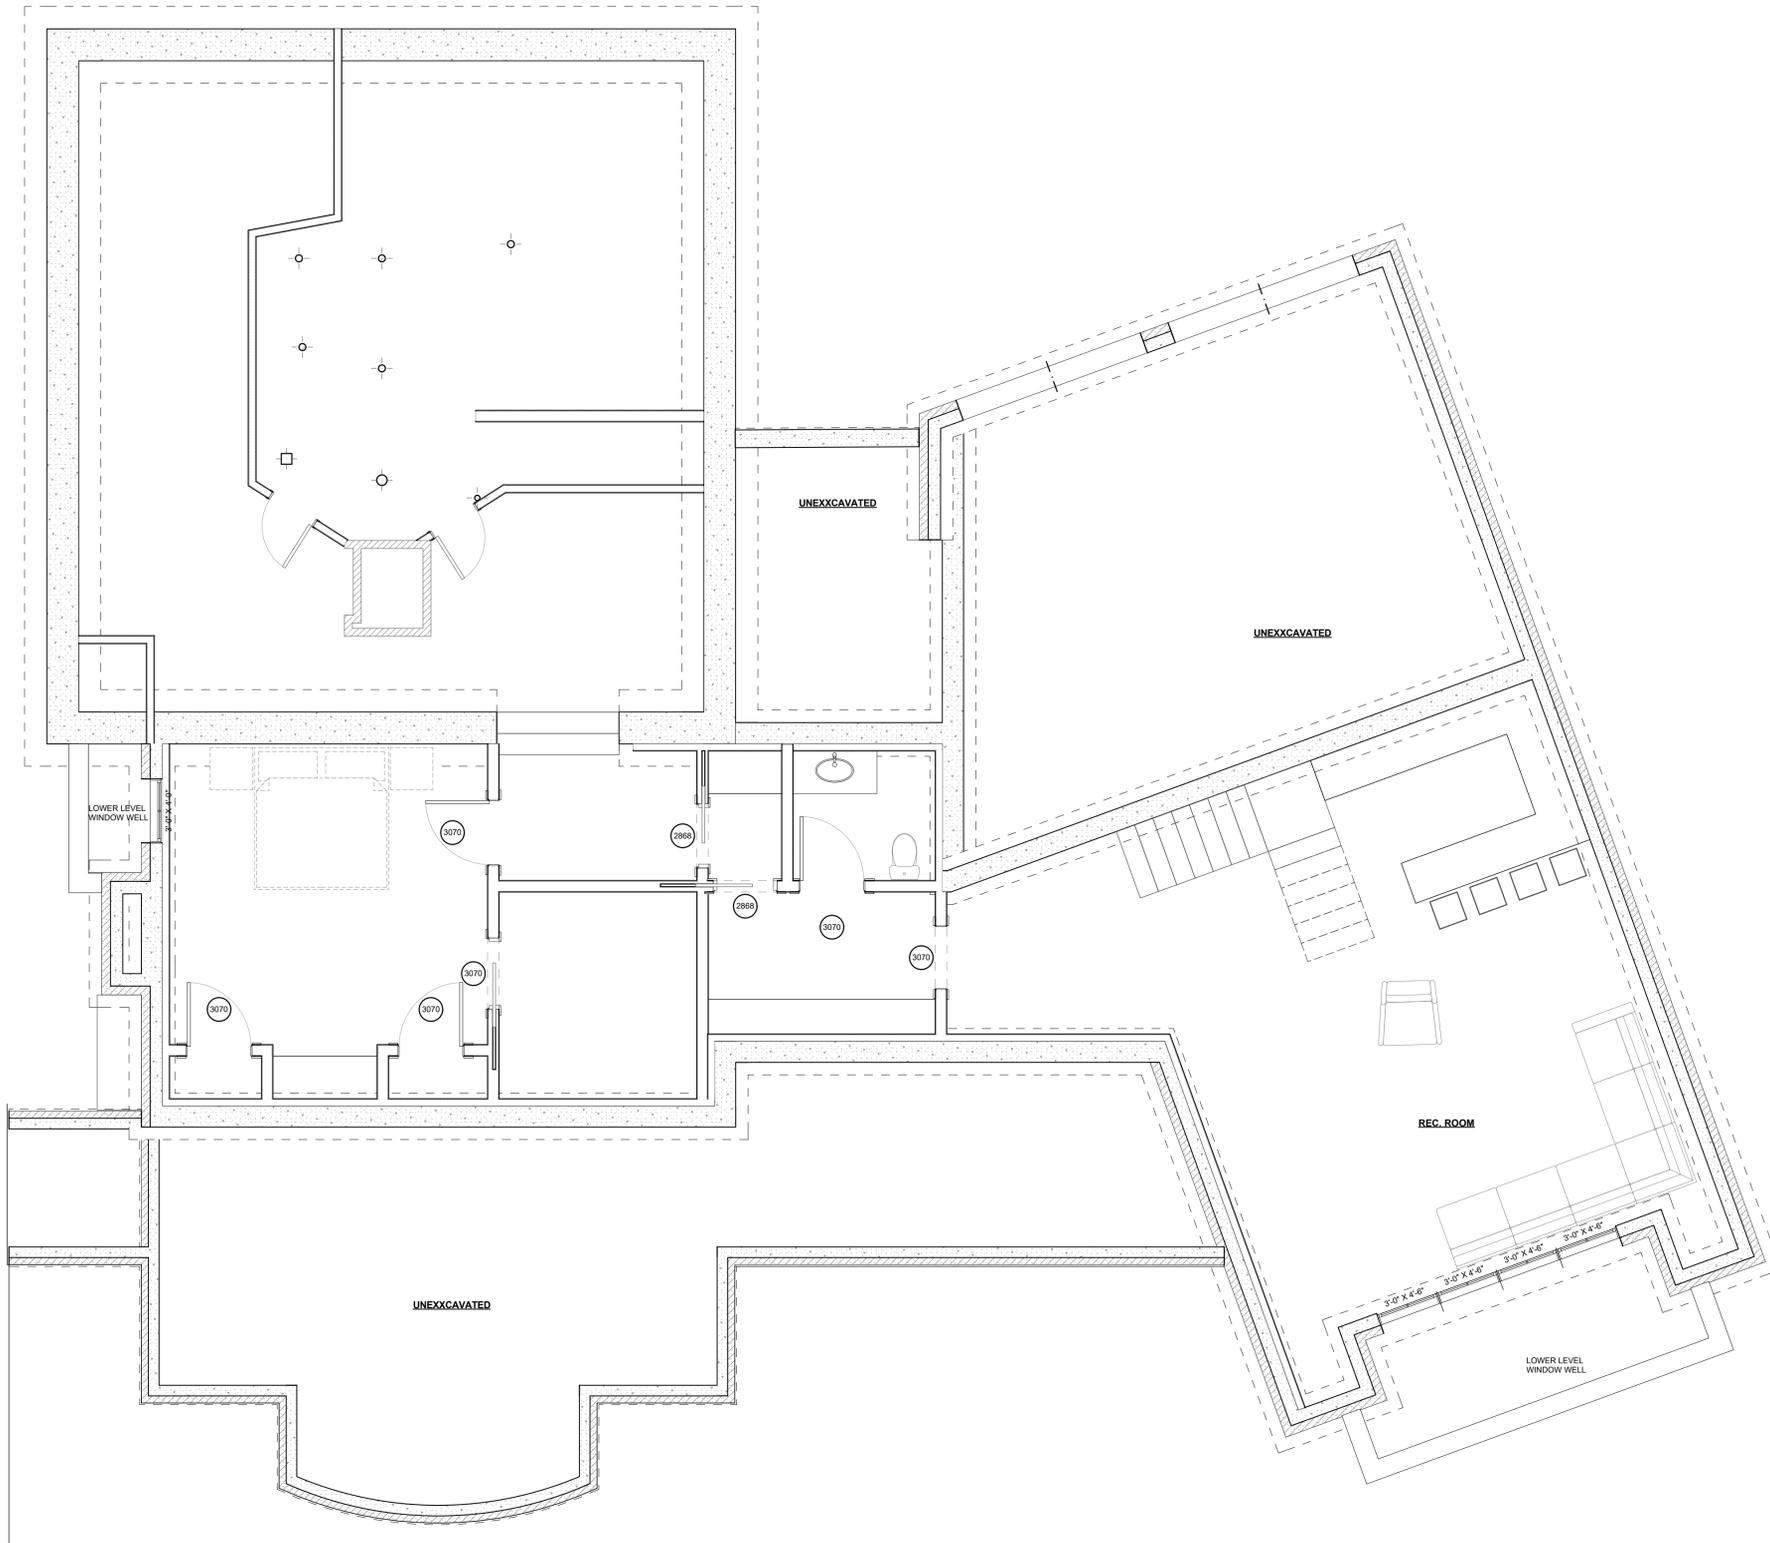

**2 LOWER LEVEL**  
SCALE: 1/4" = 1'-0"

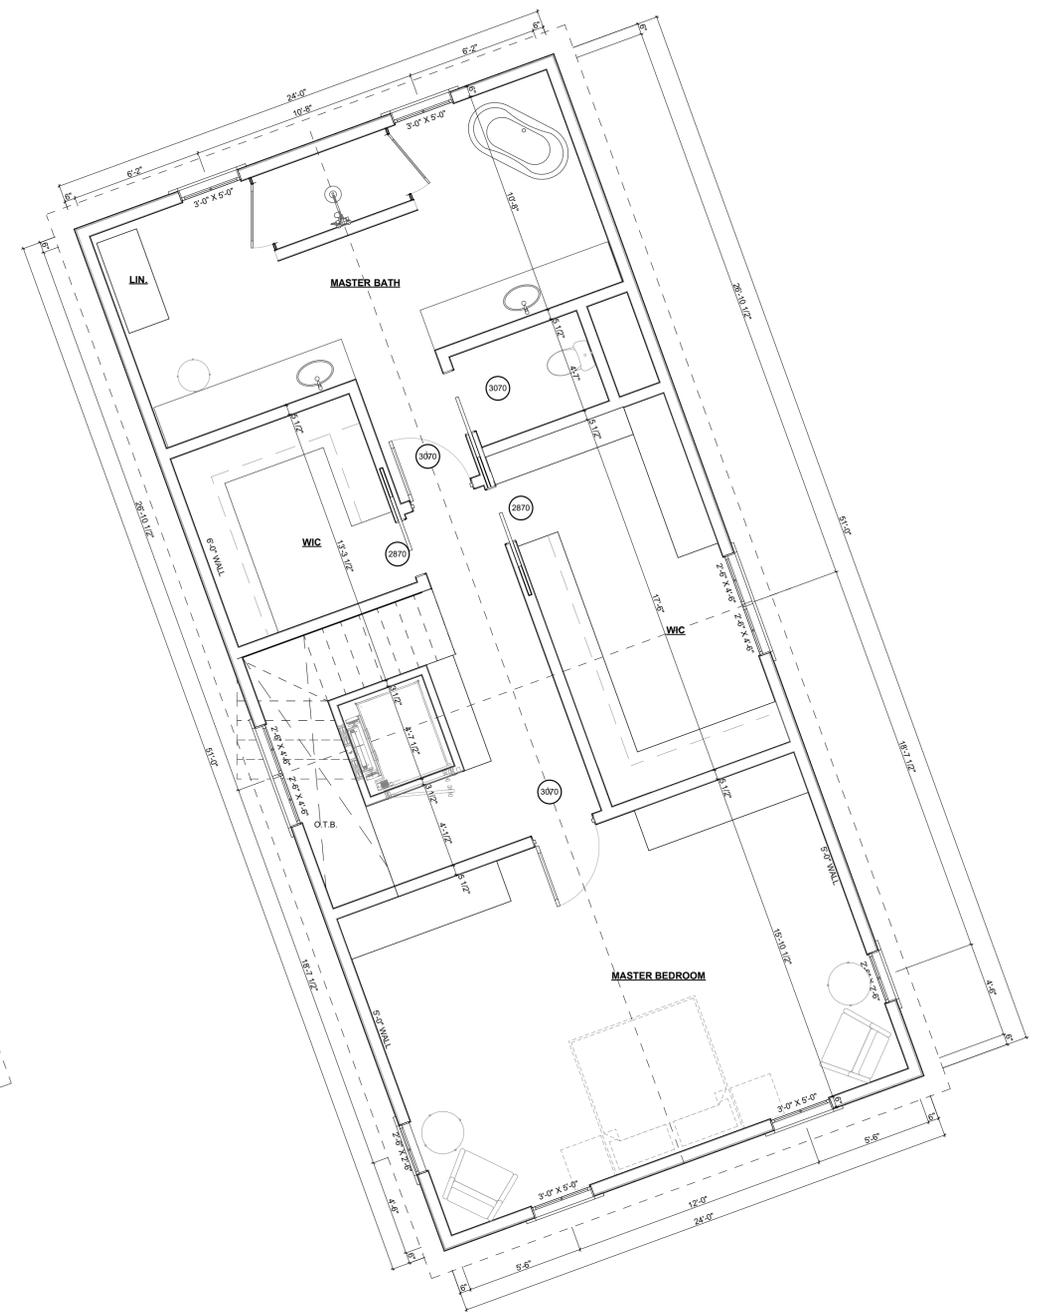

**1 PROPOSED SECOND FLOOR PLAN**  
SCALE: 1/4" = 1'-0"

DATE	ISSUE
10-20-2020	SD
11-03-2020	SD II
11-06-2020	SD II
11-16-2020	SD II
12-02-2020	INFORMAL REVIEW

Samples of exterior detail



Samples of exterior detail



Samples of exterior detail





Samples of exterior detail





DEMOLISHED













EXISTING



