



# Aerial of Site

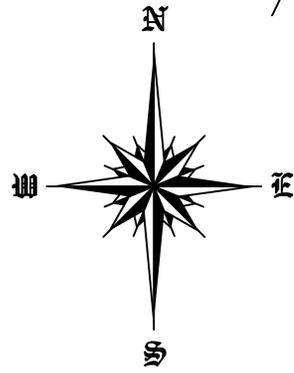

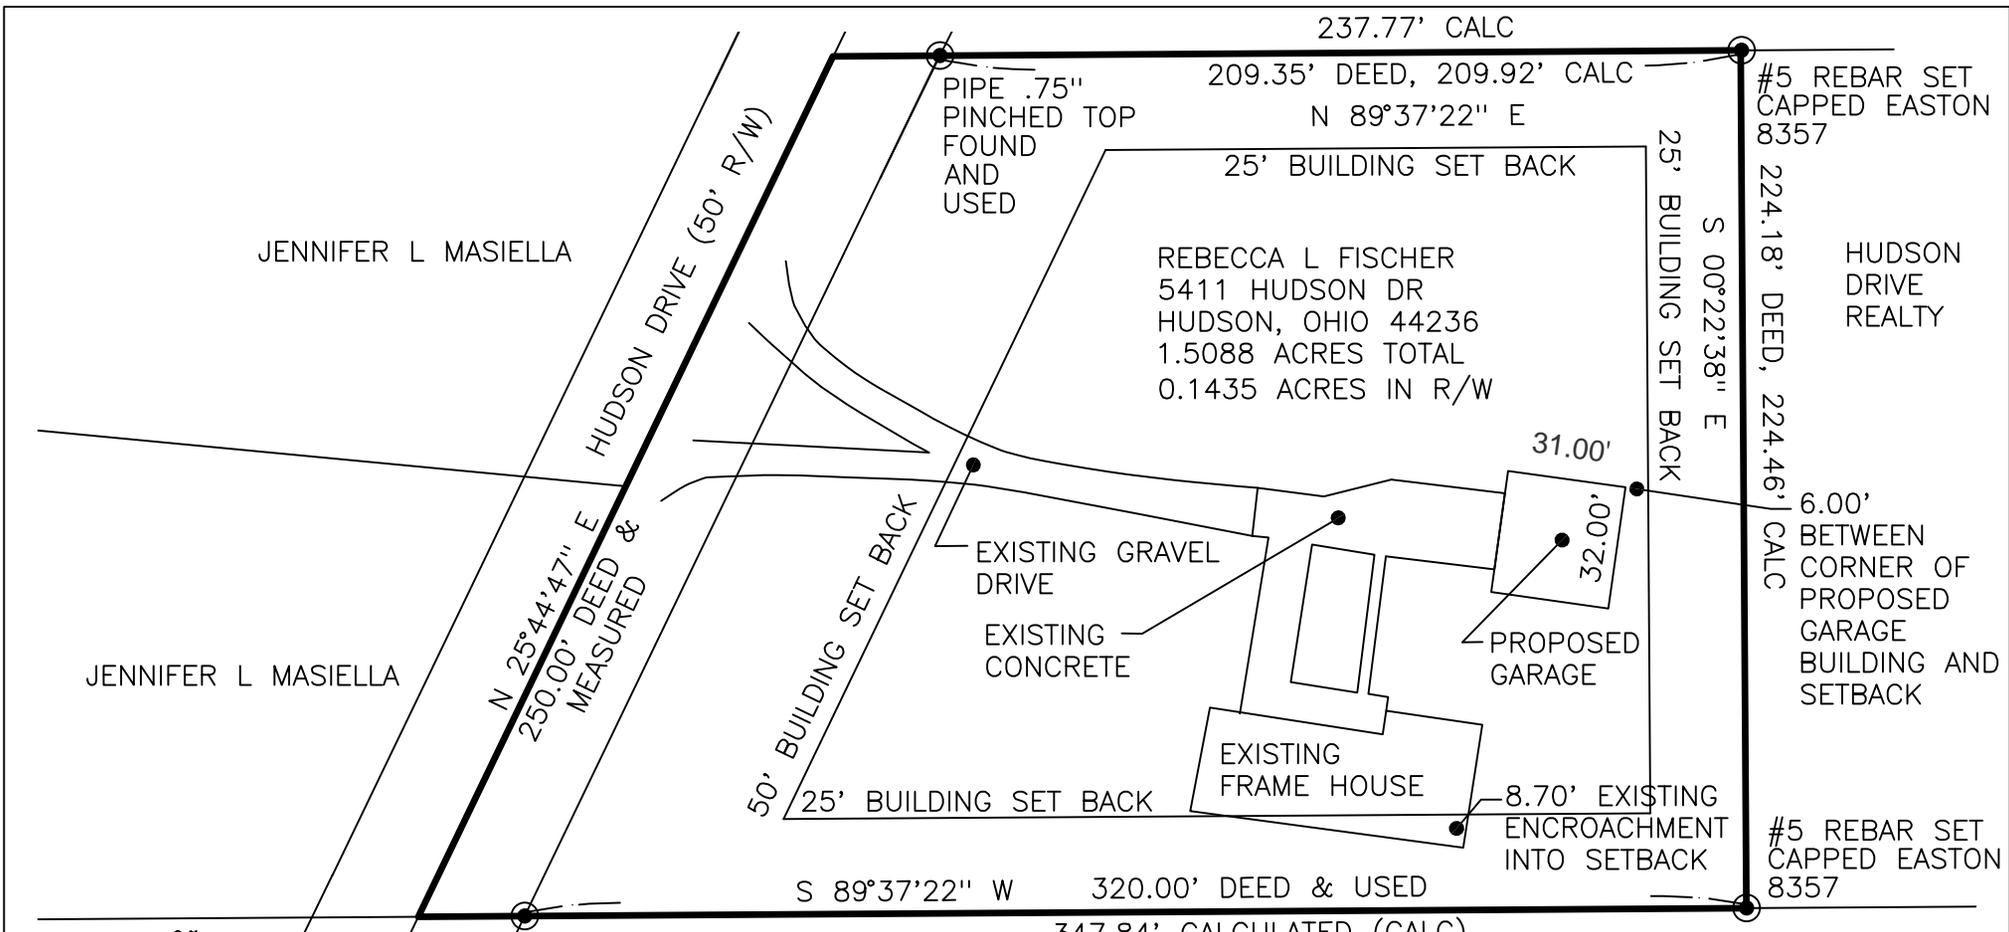

I HEREBY DECLARE THAT I HAVE SURVEYED THE LAND SHOWN ON THIS PLAT AND HAVE FOUND OR SET THE PINS AND MONUMENTS SHOWN ON THIS PLAT OR THAT IT HAS ALL BEEN DONE UNDER MY DIRECT SUPERVISION. DISTANCES ARE GIVEN IN U.S. SURVEY FEET AND DECIMAL PARTS THEREOF.

*Johnathan A. Easton*  
 JOHNATHAN A. EASTON, OH PS#8357 DATE 2018 AUG 24


BASIS OF BEARING IS NAD 83 OHIO STATE PLANE NORTH

FILE NAME:  
20180823 FISCHER  
 SHEET NO:  
1 OF 1


FISCHER SITE PLAN  
 SUMMIT COUNTY HUDSON, OHIO  
 JOHNATHAN A EASTON, 8357 (330) 518-2117  
 6330 STATE RD, SHARON TWP, OHIO 44281

FIELD WORK:	JAE 2018 AUG 23
DRAWN BY:	JPL 2018 AUG 24
CHECKED BY:	JAE 2018 AUG 24
SCALE:	1" = 50'
<b>EMCC, LLC</b> Easton Management & Consulting Co.	




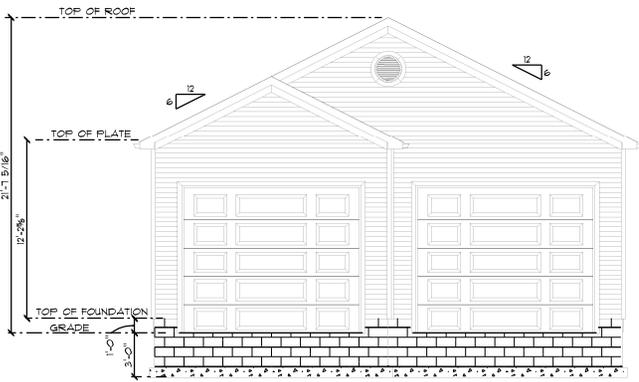


**Front Elevation**  
SCALE: 1/4" = 1'-0"

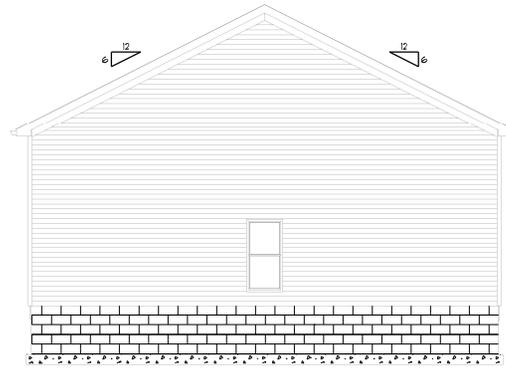


**Rear Elevation**  
SCALE: 1/4" = 1'-0"

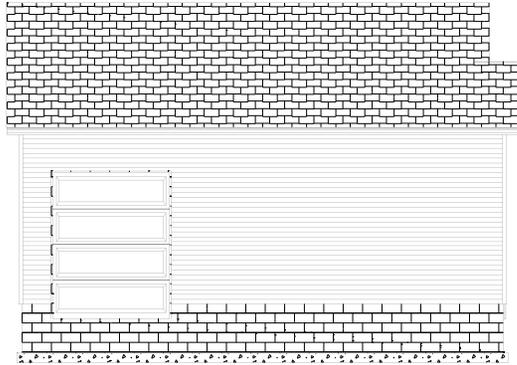


**Left Elevation**  
SCALE: 1/4" = 1'-0"

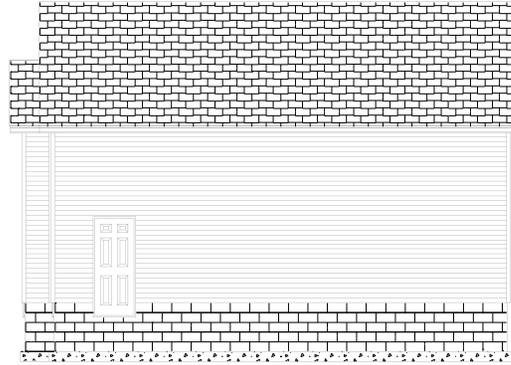


**Right Elevation**  
SCALE: 1/4" = 1'-0"

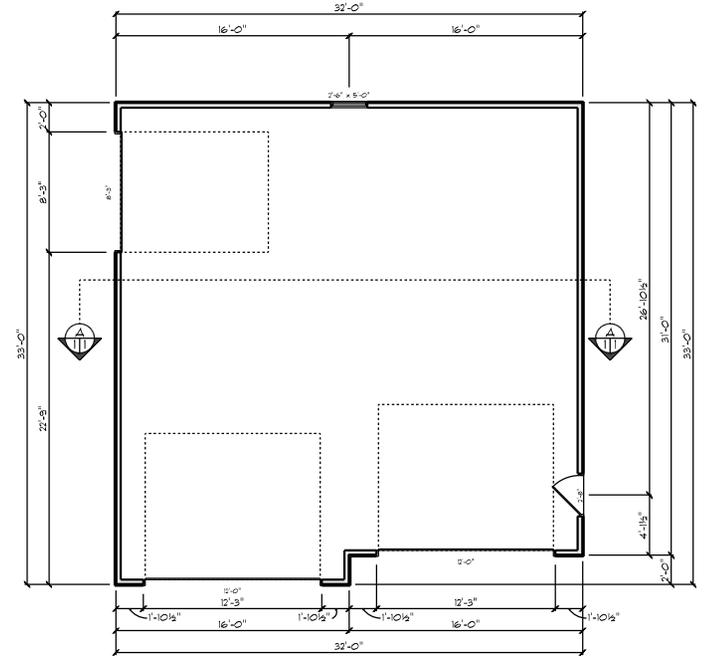

**MAIN FLOOR**  
SCALE: 1/4" = 1'-0"

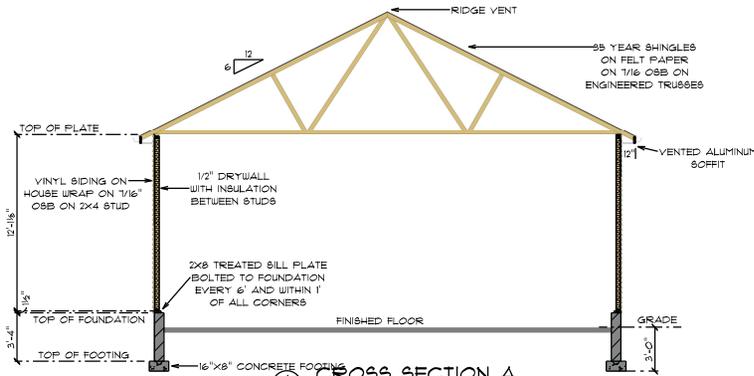

**CROSS SECTION A**  
SCALE: 1/4" = 1'-0"

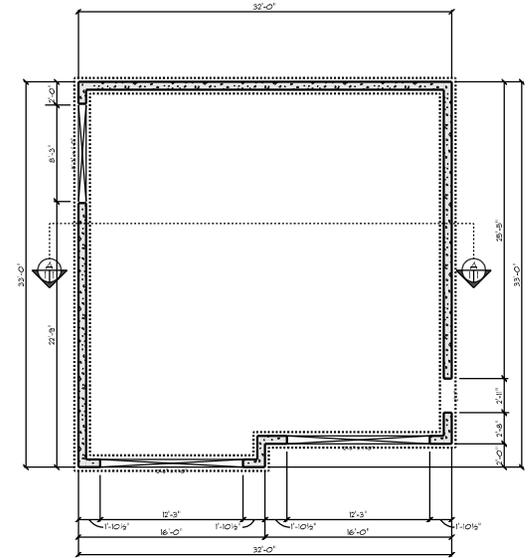

**FOUNDATION**  
SCALE: 1" = 5'-0"



