



Foundation wall replacement

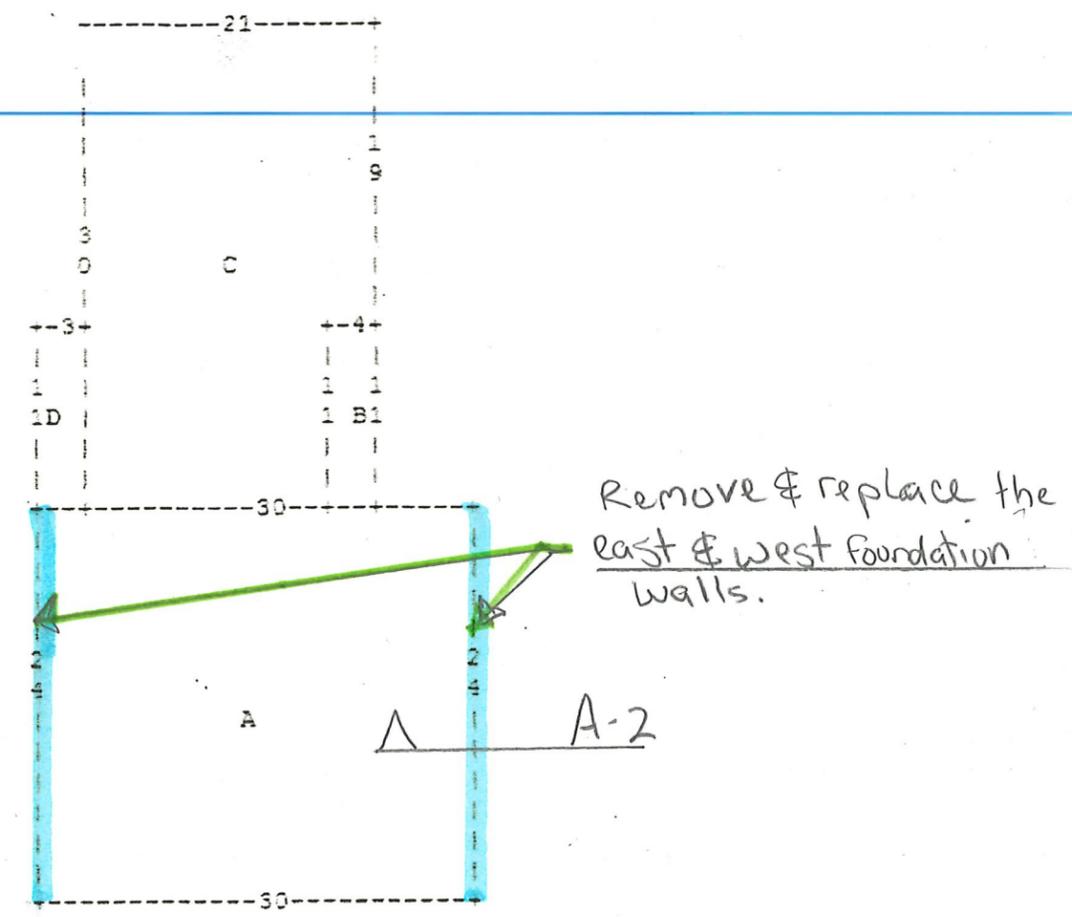

Foundation Plan / NOT to scale

address : 32 Owen Brown St.
 Hudson Ohio, 44236
 A-1

Foundation Wall replacement
Section / not to scale

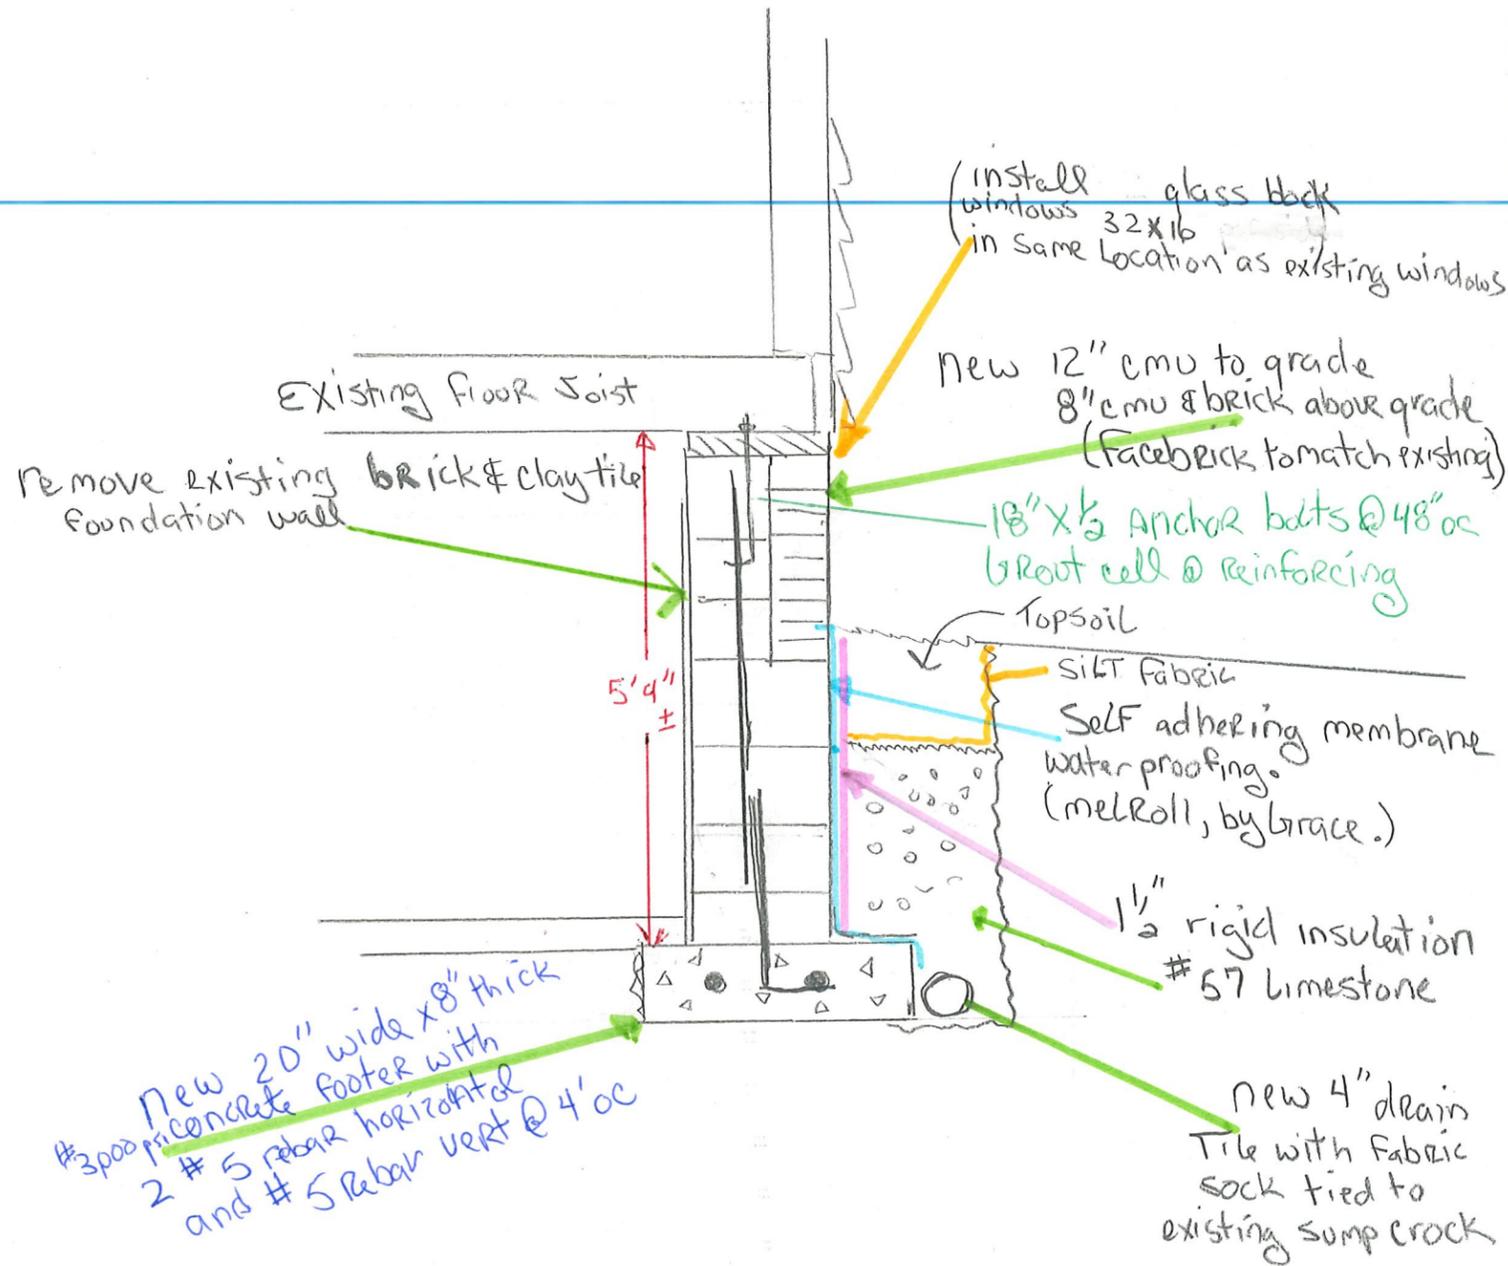

Address: 32 Owen Brown St.
Hudson Ohio, 44236







