

01

Non-Illuminated Panel Sign - Orthographic Face View

9'-0" W x 1'-10" H x 2" D Fab'd alum. non-illuminated 2" deep pan w/ raised, inline border in dark grey. 3/8" and 1/4" acrylic letters.
 ELECTRICAL: None; Non-illuminated
 INSTALLATION: (min. 8) 1/4"x4" Lag Screws and/or toggles as req'd
 QTY: 01
 SCALE: 1"=1'
 SIGN TYPE: Non-Illuminated Panel Sign
 SQUARE FOOTAGE: 16.50 FT²
 FRONTAGE: Approx. 35'-0"
 SIDEWALK WIDTH: 6'-0"
 SIGN WEIGHT: 142 Lbs.
 SIGN PROTRUSION: 2"
 HEIGHT FROM GRADE: Approx. 10'-6"
 TYPEFACES: Display / Custom

PRIMARY PALETTE:

- A** ● Matthews® Paint to match Pantone® 426 C (Matte Finish)
- B** ○ Matthews® White Paint (Matte Finish)
- C** ● Matthews® Paint to match Pantone® 423 C (Matte Finish)

! All paint will have a matte finish.

SPECIFIC DIMENSIONS

- 1** 3/8" Lasercut Acrylic
- 2** 1/4" Lasercut Acrylic



RECEIVED VECTOR ARTWORK



SIGN 01 - CONDITIONS DURING DAYLIGHT HOURS



PHOTO SCALE: 3/16"=1'

PROJECT: Feather + Elm Exterior Storefront Signage

SITE: 219 N. Main St, Hudson, OH 44236

FILENAME: Feather + Elm - Exterior Signage - Submittal Drawing - 09-07-2021 - 004.ai

DESIGN VERSION: 004

SCALE: As Noted | 11x17



SIGNATURE SIGN CO.
1776 EAST 43RD STREET CLEVELAND, OH 44103
WWW.SIGNATURESIGNCOMPANY.COM (216) 426-1234



DESIGNER: Dan Ross DATE DRAWN: 09-07-2021
SALESPERSON: Bruce Farkas
PROJECT MANAGER: Bruce Farkas
PROSPECT / CLIENT: John Okal


Photographic rendition is only an approximation. Hues & textures displayed within rendition and/or product illustration may or may not represent final product accurately due to variances in screen modes, printer limitations and fabrication materials. Please refer to material and color samples for accurate results.

This document and its contents are the exclusive intellectual property of Signature Sign Company. This document contains confidential and proprietary information and cannot be disclosed or reproduced, in whole or part, without expressed written authorization from Signature Sign Company. Unauthorized use of information derived from this document is strictly forbidden and will be subject to U.S. and International copyright laws. Copyright © 2021 Signature Sign Company. All rights reserved.

01 Non-Illuminated Panel Sign - Orthographic Face View

9'-0" W x 1'-10" H x 2" D Fab'd alum. non-illuminated 2" deep pan w/ raised, inline border in dark grey. 3/8" and 1/4" acrylic letters. ELECTRICAL: None; Non-illuminated INSTALLATION: (min. 8) 1/4"x4" Lag Screws and/or toggles as req'd QTY: 01 SCALE: 1"=1' SIGN TYPE: Non-Illuminated Panel Sign SQUARE FOOTAGE: 16.50 FT² FRONTAGE: Approx. 35'-0" SIDEWALK WIDTH: 6'-0" SIGN WEIGHT: 142 Lbs. SIGN PROTRUSION: 2" HEIGHT FROM GRADE: Approx. 10'-6" TYPEFACES: Display / Custom

01 PROPOSED SIGN LOCATION

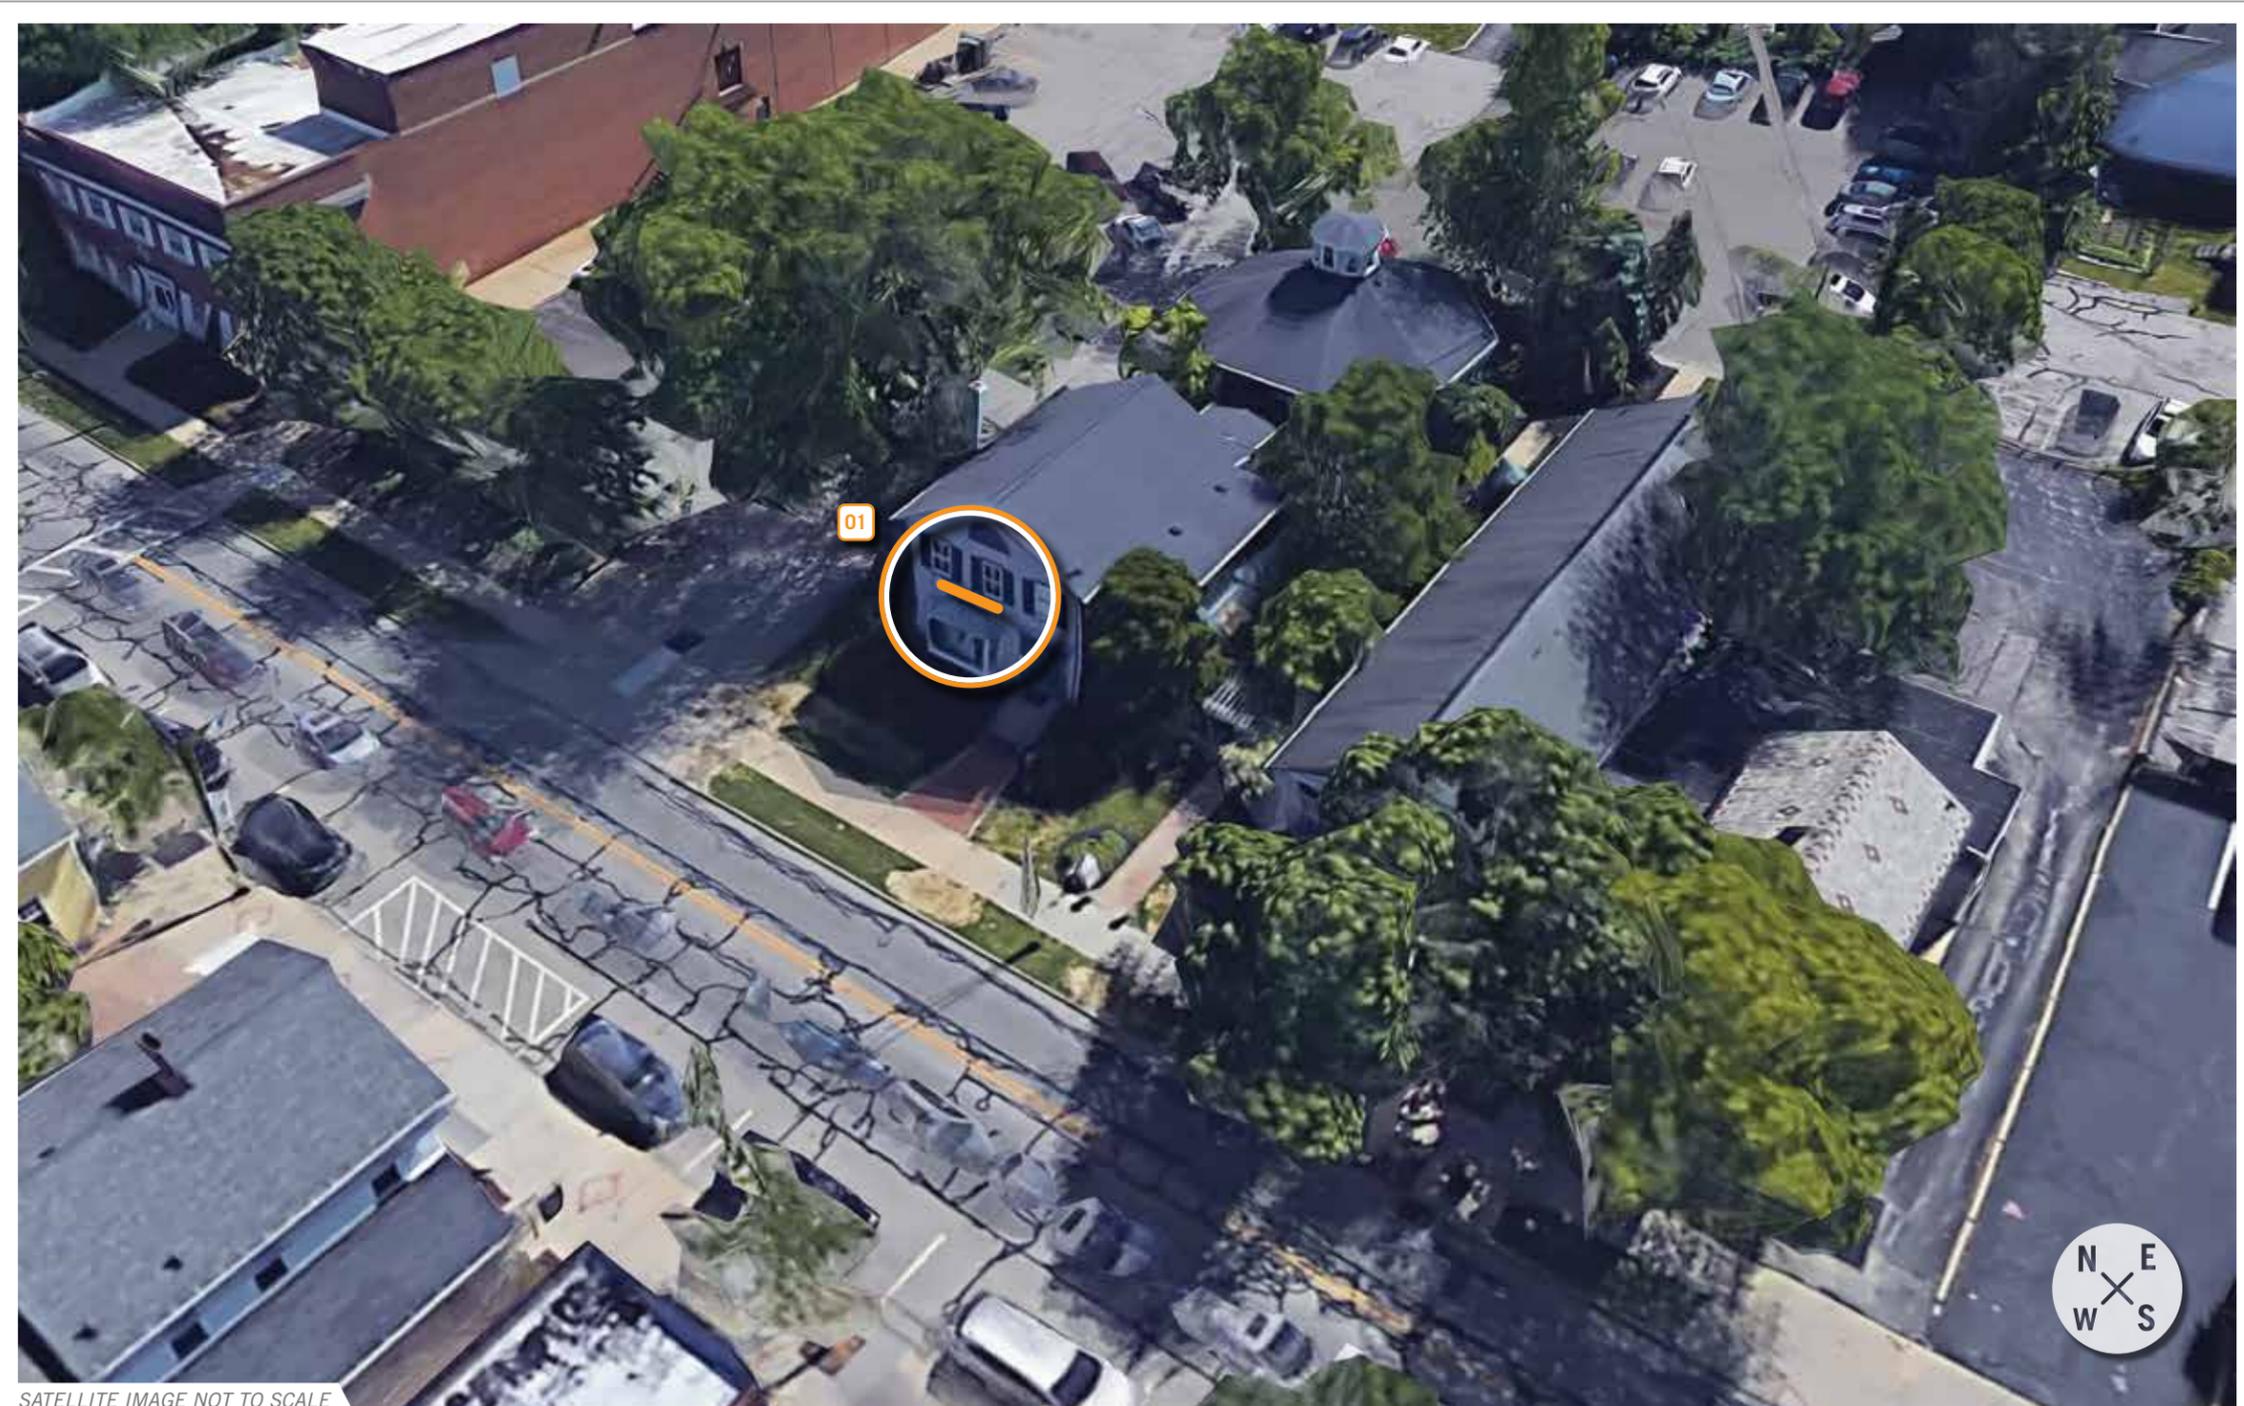

SATELLITE IMAGE NOT TO SCALE