

Site Map:



Proposed Addition:




Construction Model

Project: SCREENED PORCH

Parcel Number 3003521
Owner Name MARTIN KRISLYN
Address 5881 EASTHAM WAY
City, State, Zip Code HUDSON, OH
Legal Description SV-PLYMOUTH VILLAGE SEC S LOT 278 ALL


EXISTING STRUCTURE:

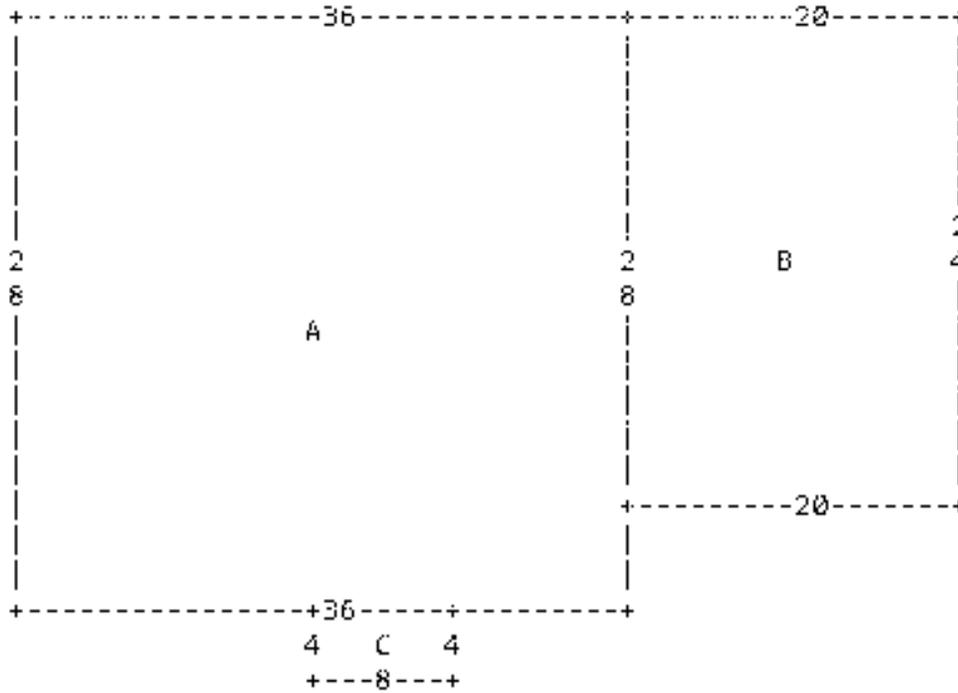


NOTES:

- 1) P.T. 2X4 STUD WALL 16" O.C. W/R-13 INSULATION
- 2) REMOVED
- 3) 2X6 BEAM VAULTED CEILING 16" O.C. AND SET UPON THE TOP PLATE WITH SIMPSON TIE H3 OR EQUIVALENT; R-24 INSULATION BTW RAFTER
- 4) 1/2" OSB AS ROOFING WITH PROPER SHINGLE ON TOP PER LOCAL CODE
- 5) PROPER VENTING AND ICE/WATER SHIELD PER LOCAL CODE
- 6) 6X6 SUPPORT POSTS SET IN CONCRETE BELOW GRADE

SCALE 1/4" = 1'

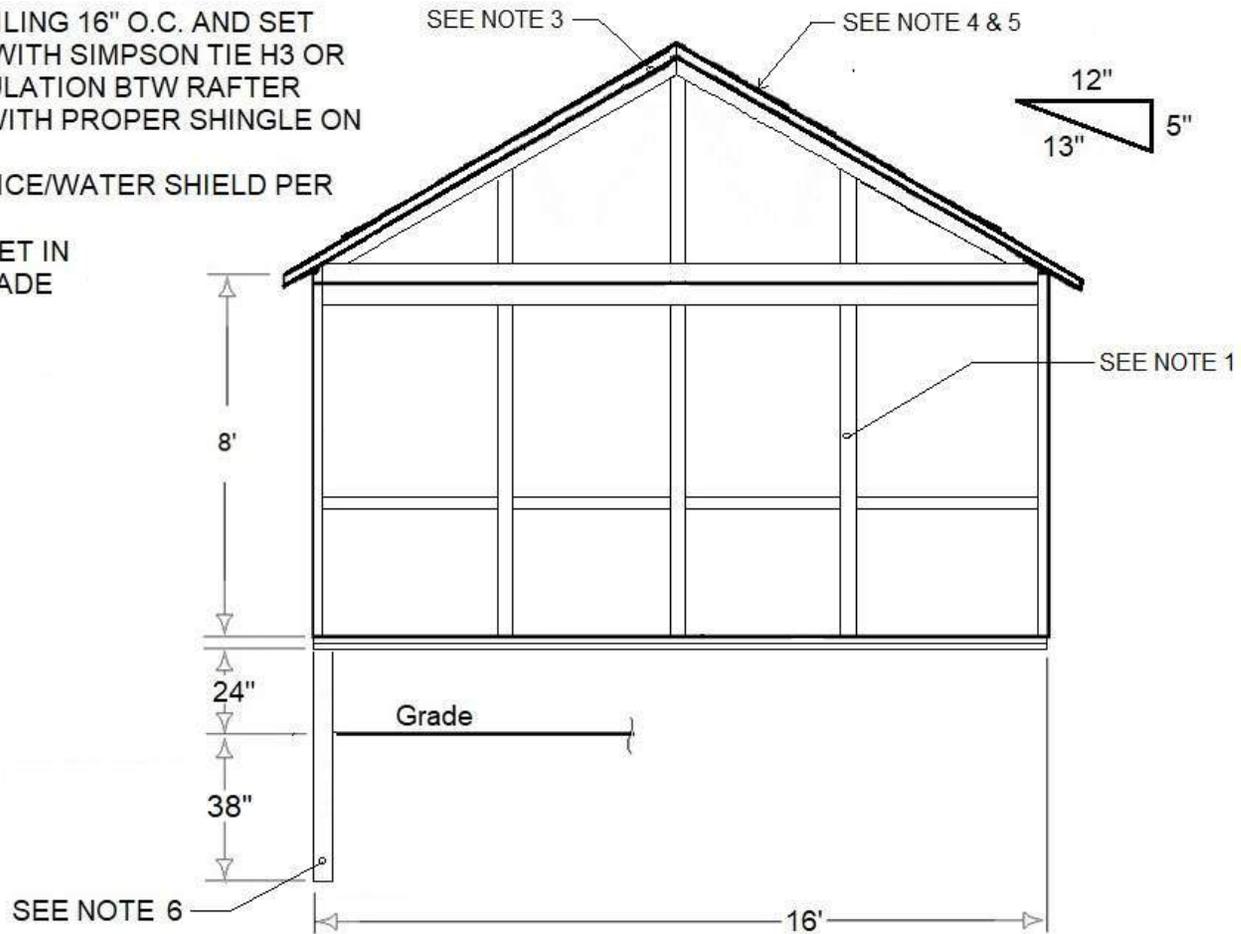

ROOF & HEADER ELEVATION

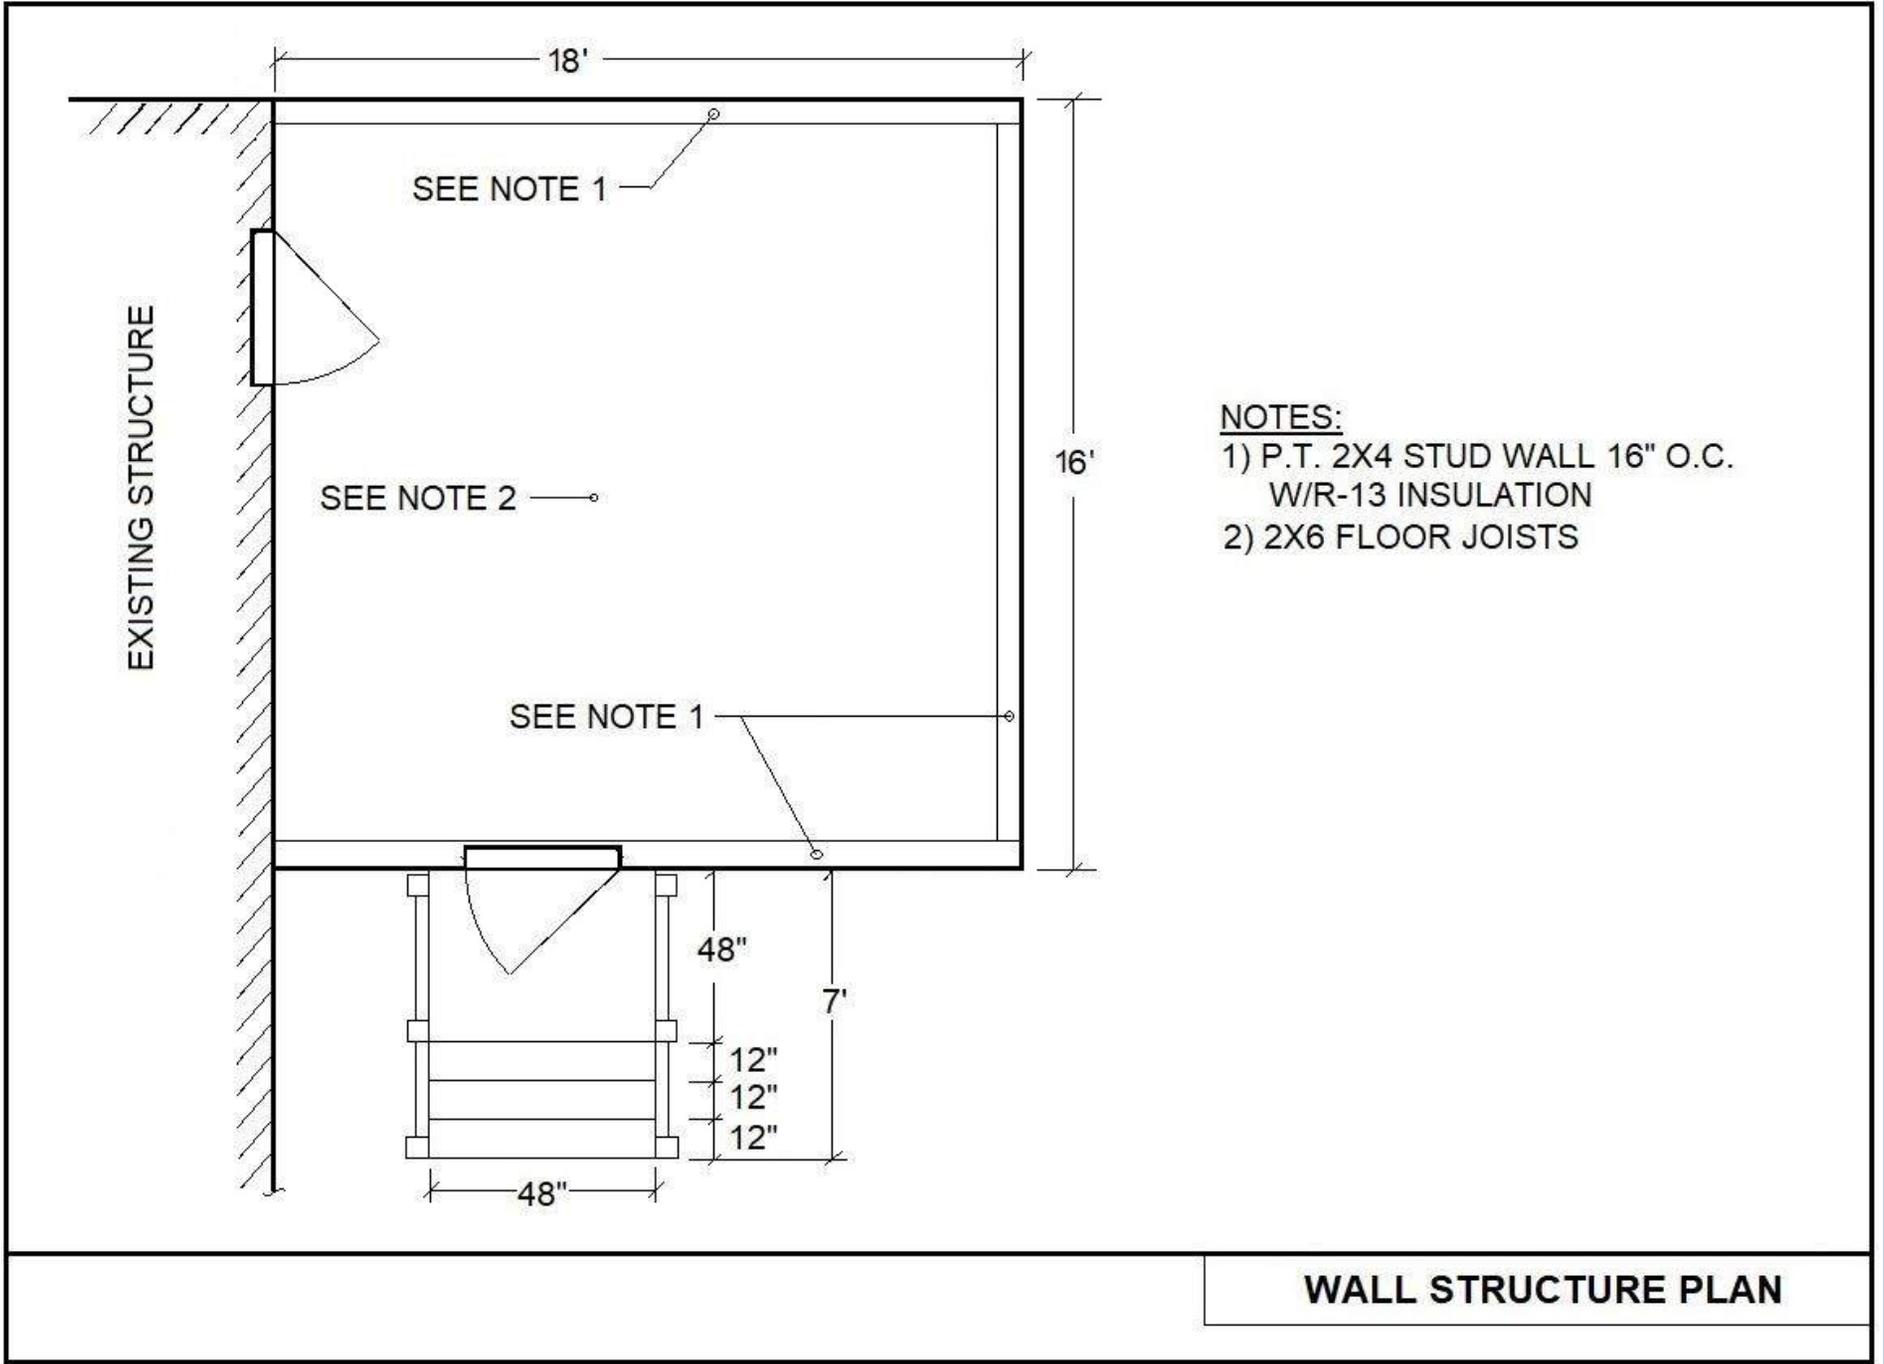


- NOTES:**
1) P.T. 2X4 STUD WALL 16" O.C.
W/R-13 INSULATION
2) 2X6 FLOOR JOISTS

WALL STRUCTURE PLAN




Project Area:



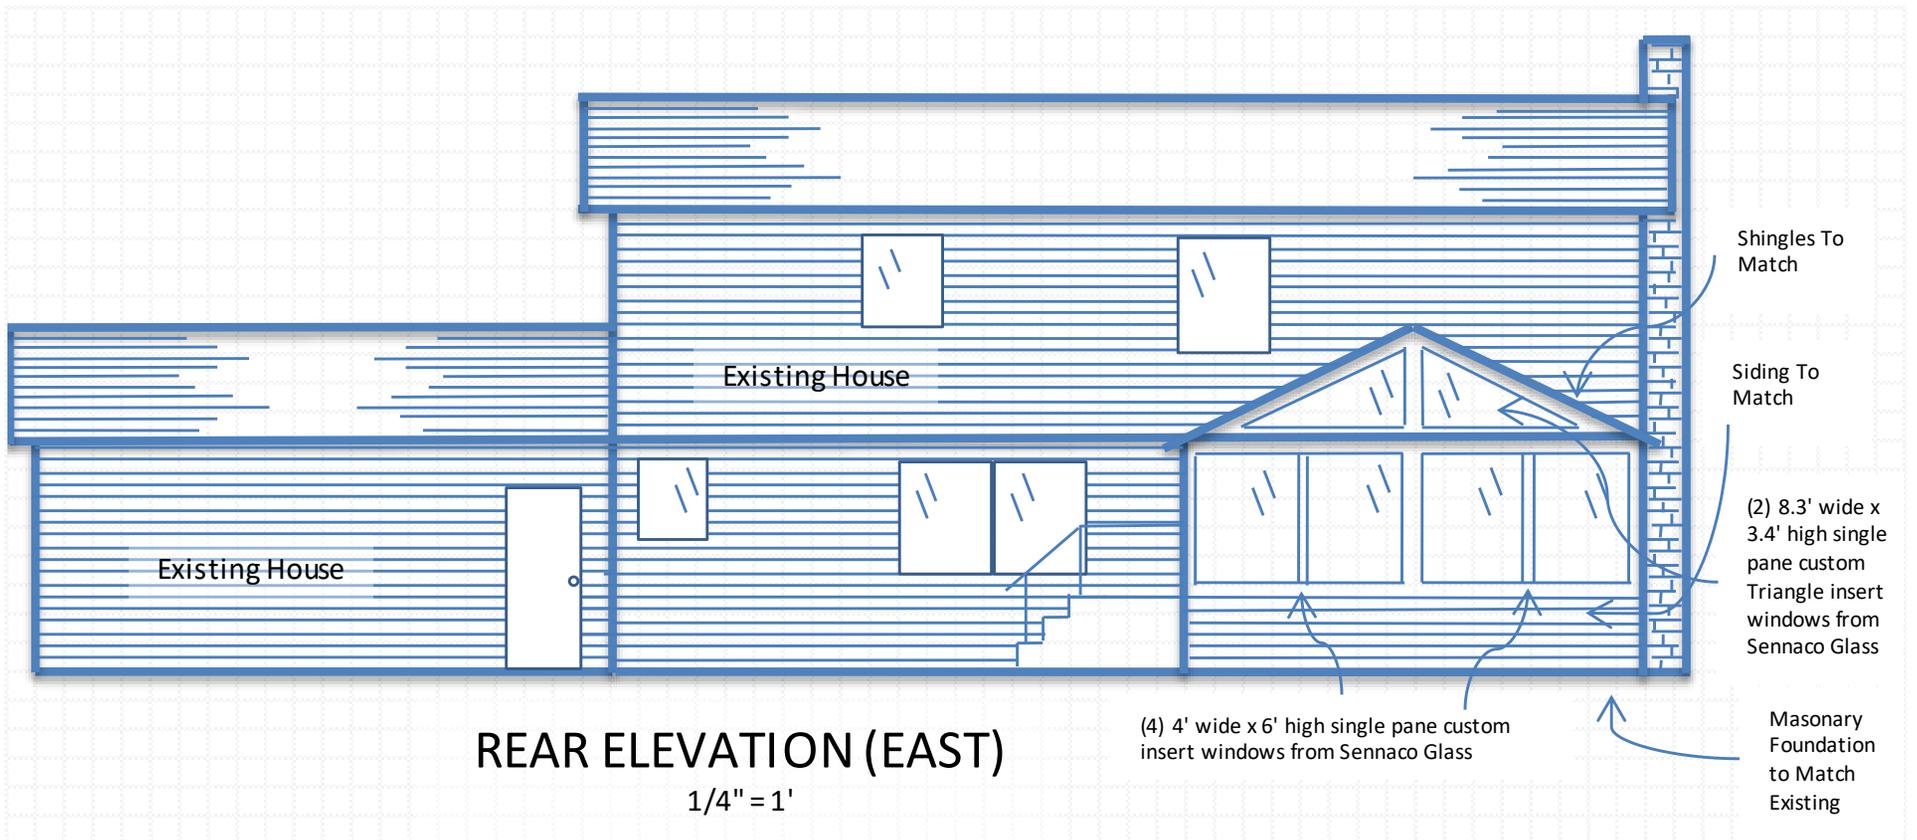

Elevation Drawing

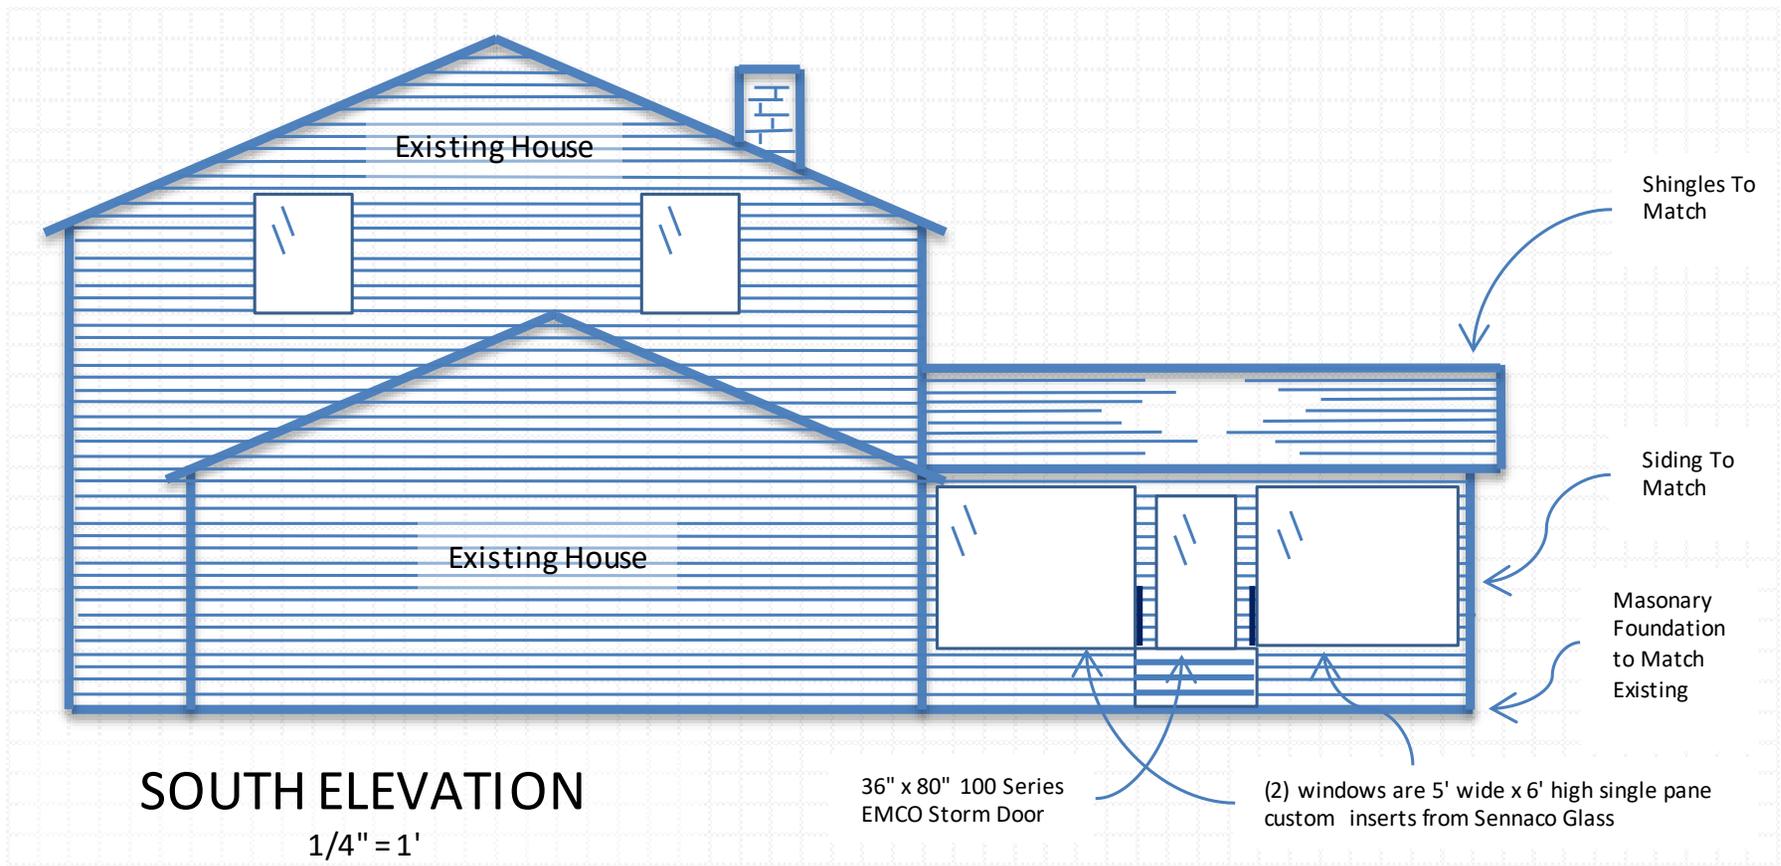

SOUTH ELEVATION

1/4" = 1'


36" x 80" 100 Series
EMCO Storm Door

(2) windows are 5' wide x 6' high single pane
custom inserts from Sennaco Glass

Shingles To
Match

Siding To
Match

Masonry
Foundation
to Match
Existing

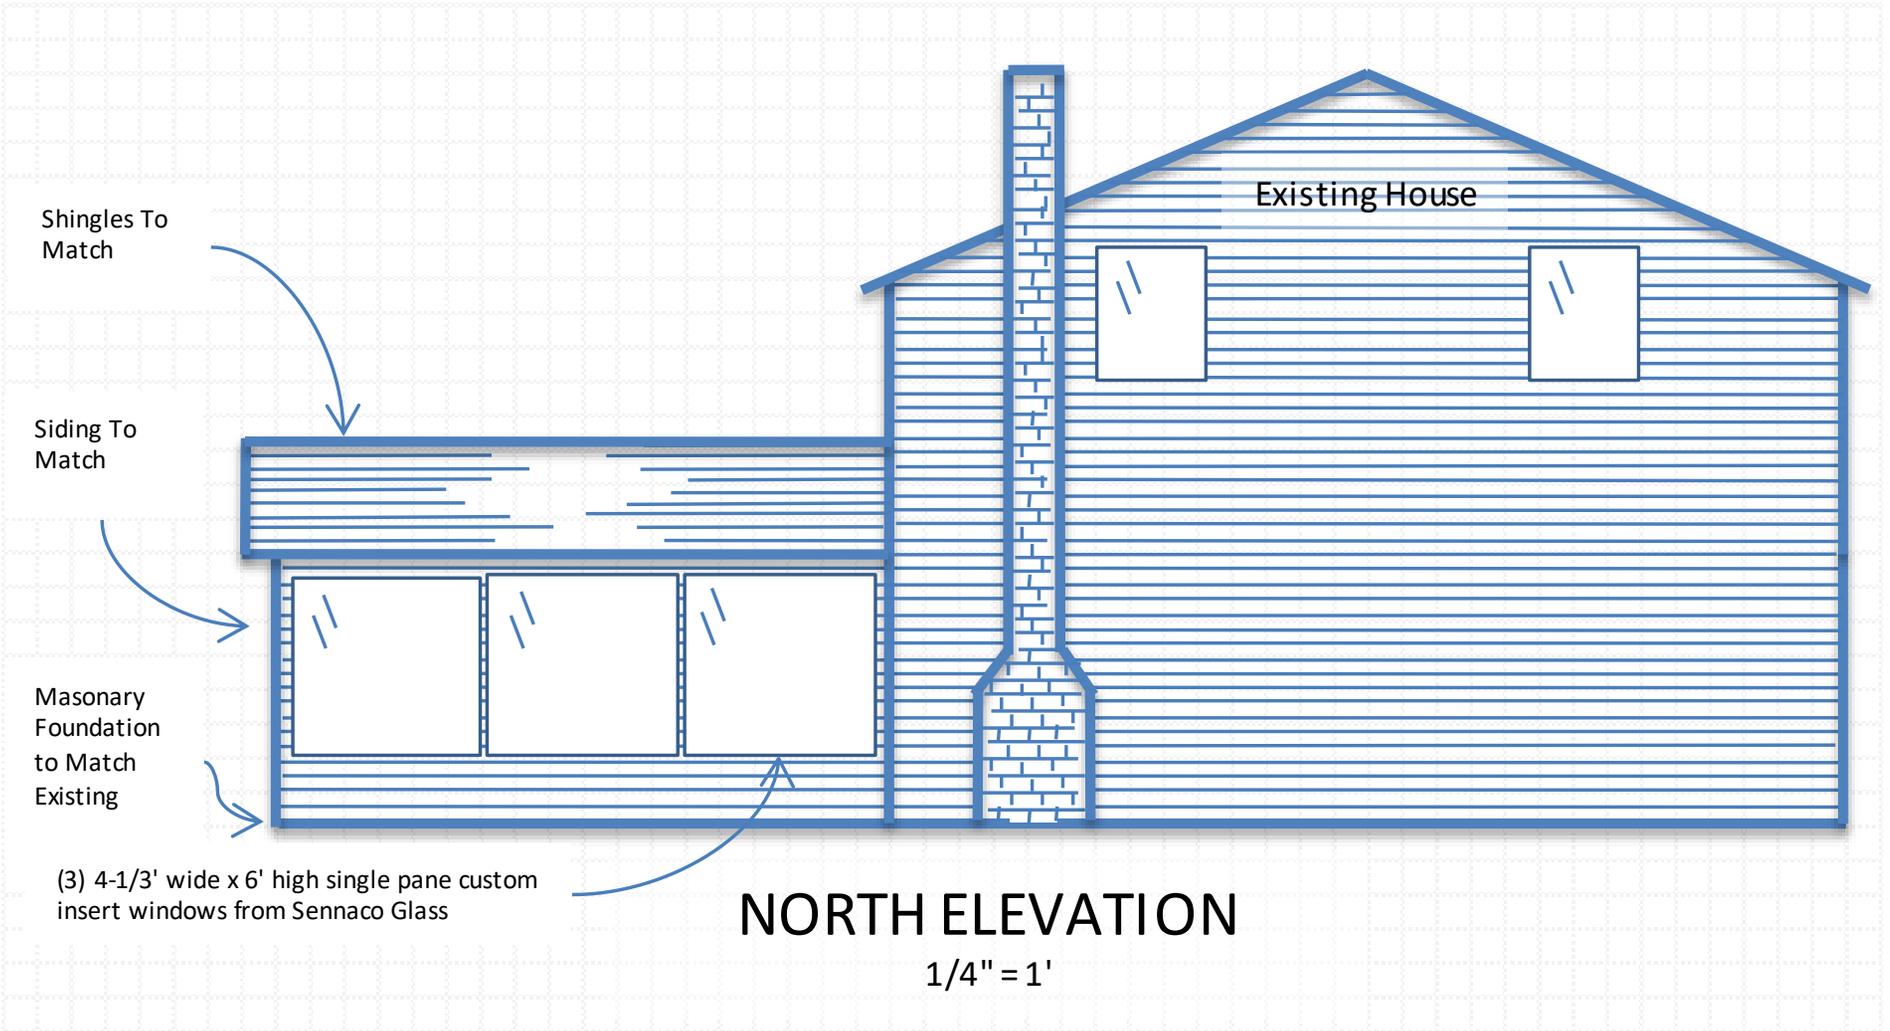

Shingles To Match

Siding To Match

Masonry Foundation to Match Existing

(3) 4-1/3' wide x 6' high single pane custom insert windows from Sennaco Glass

Existing House

NORTH ELEVATION

1/4" = 1'



EMCO

36 in. x 80 in. 100 Series White Self-
Storing Storm Door

★★★★★ (4234) ✓

