


Site Plan

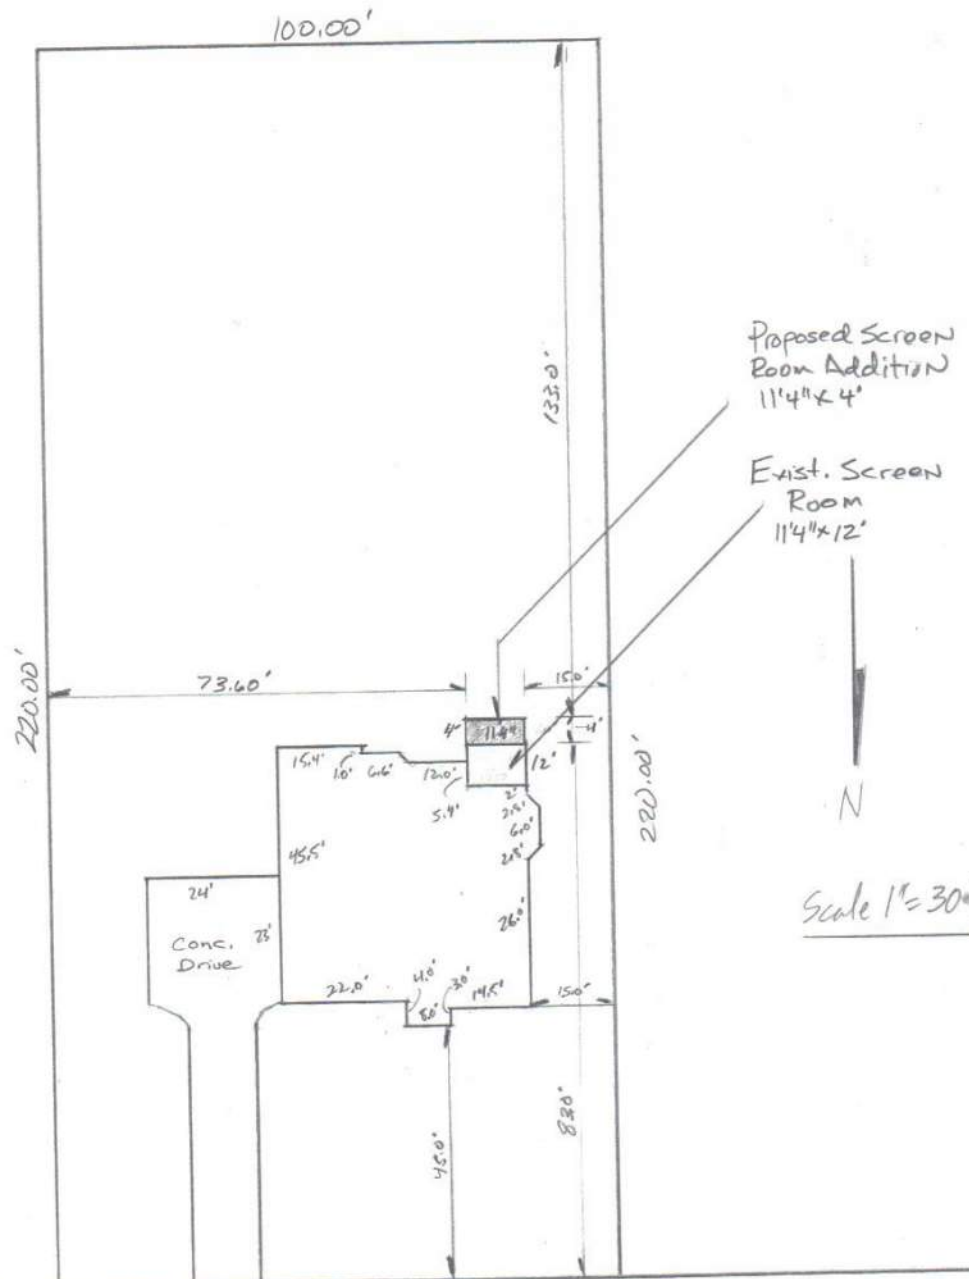

5984 Nicholson Drive 50'

South Elevation
Scale $\frac{1}{4}" = 1'$



Asphalt Roofing

Right Side Elevation Scale 1/4" = 1'

12' Ext. Screen Room

4' Add.

Vinyl Siding

Asphalt Roofing

Vinyl Siding

Grade



Wall Section Scale 1/4" = 1'

Bedroom

12' Exst. Screen Room

4' Expansion

1' W

Truss Roof Frame 2' O.C.

2x6 Roof Frame 2' O.C.

Dining Rm

2x10 Beam

Remove Exst. Trim & Replace
omit Arch Top.
Install New Screen

2x4 16" O.C. Knee Wall Framing
w/ 1/2" OSB & Vinyl Siding

2x10 Joist 16" O.C.

Basement

Exst. Joist

New Joist

Exst. Beam
Post to remain

New Beam
Post


Grade

38" Min

Conc. Footer

New
Conc. Footer

12'-1

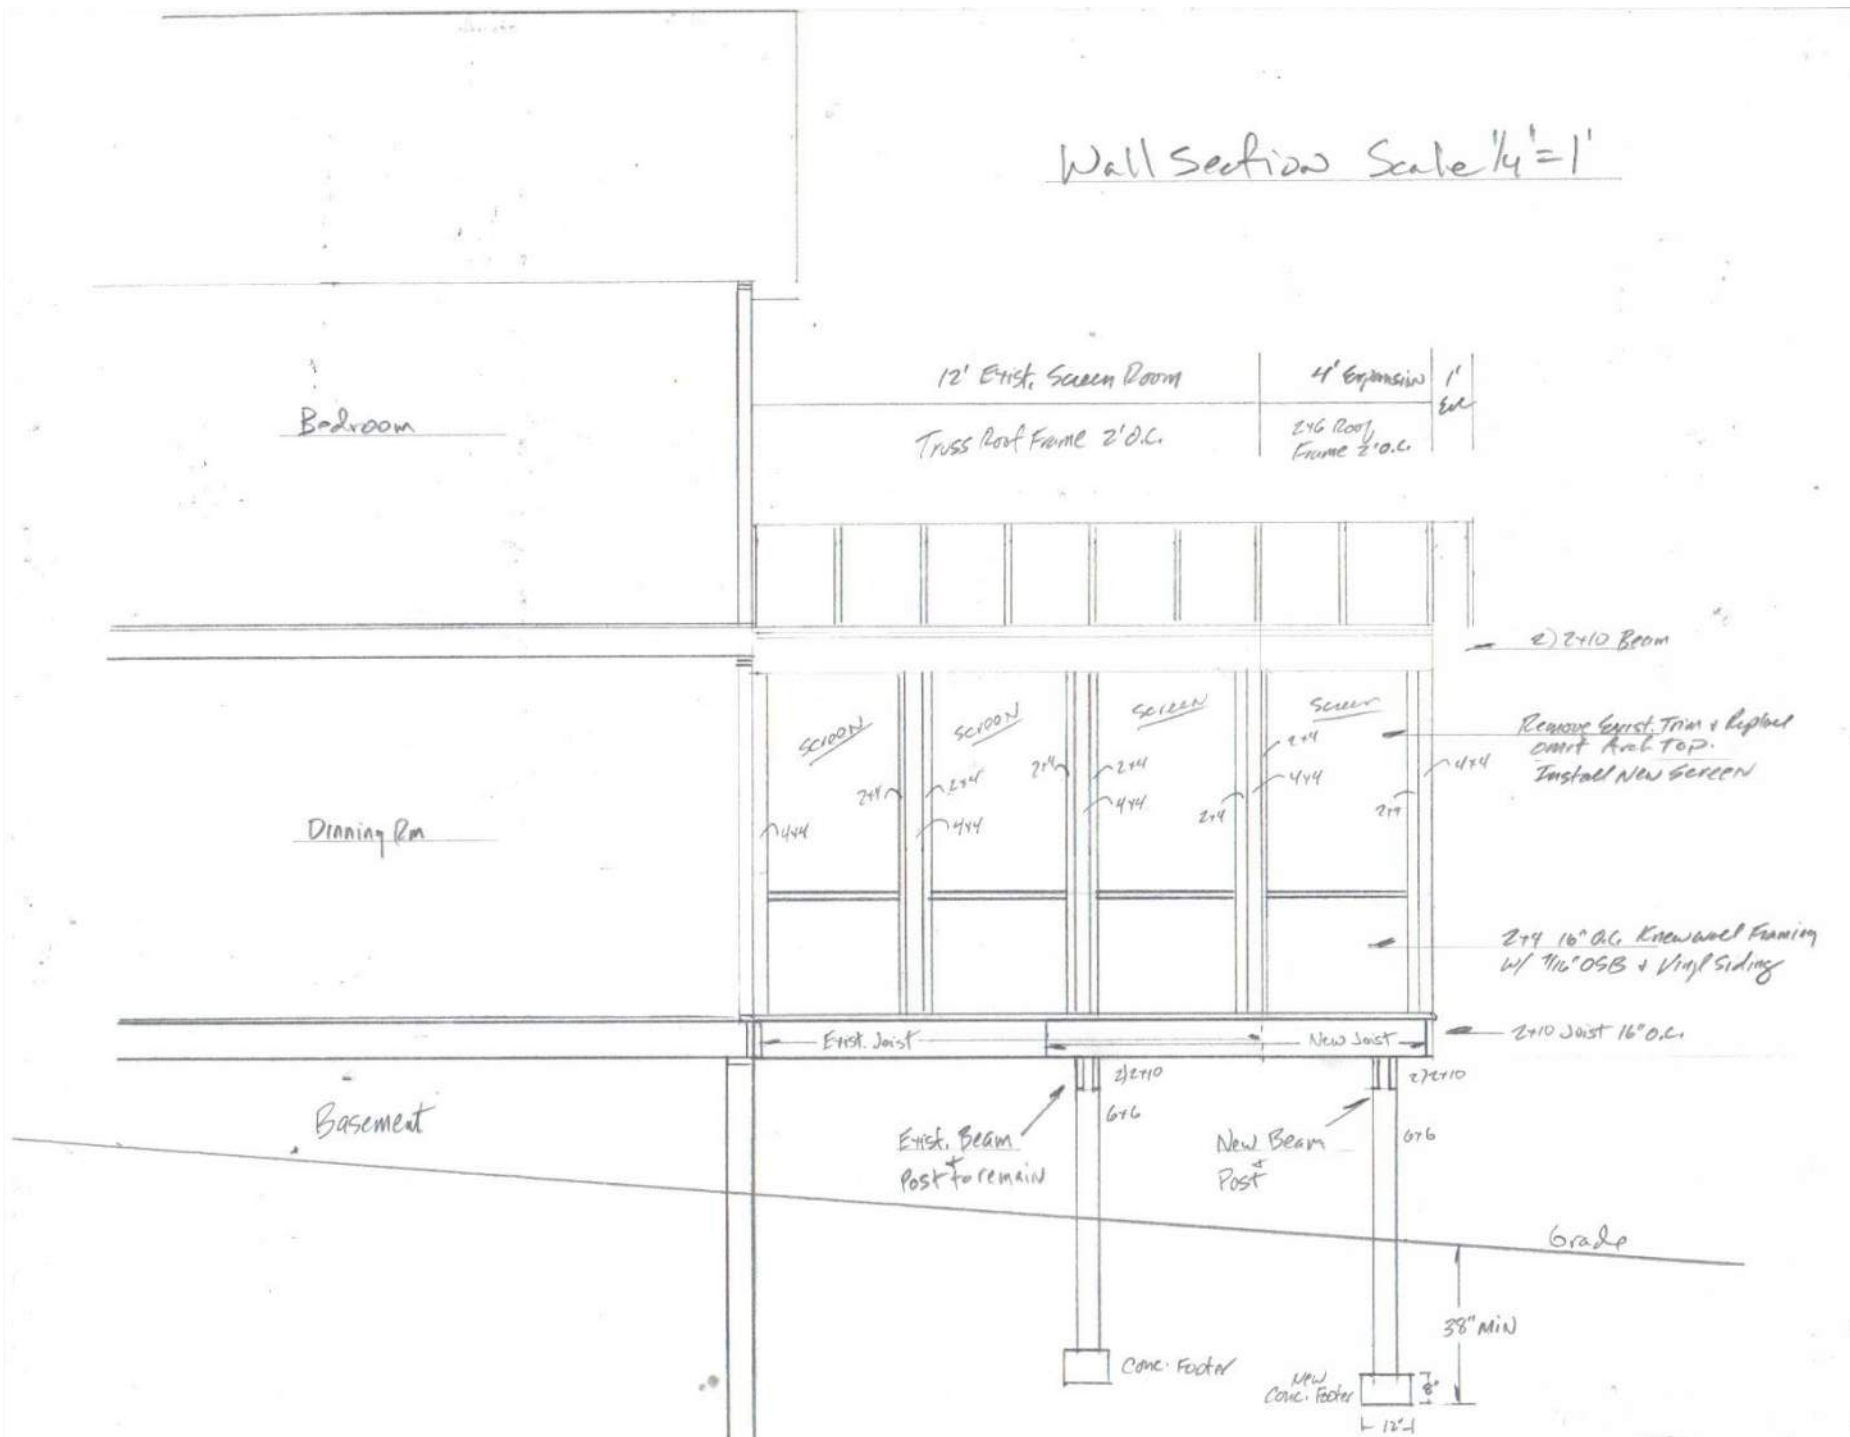

Floor Plan Scale $\frac{1}{2}" = 1'$

