


Comparison to Approved Plans

South/Rear Elevation

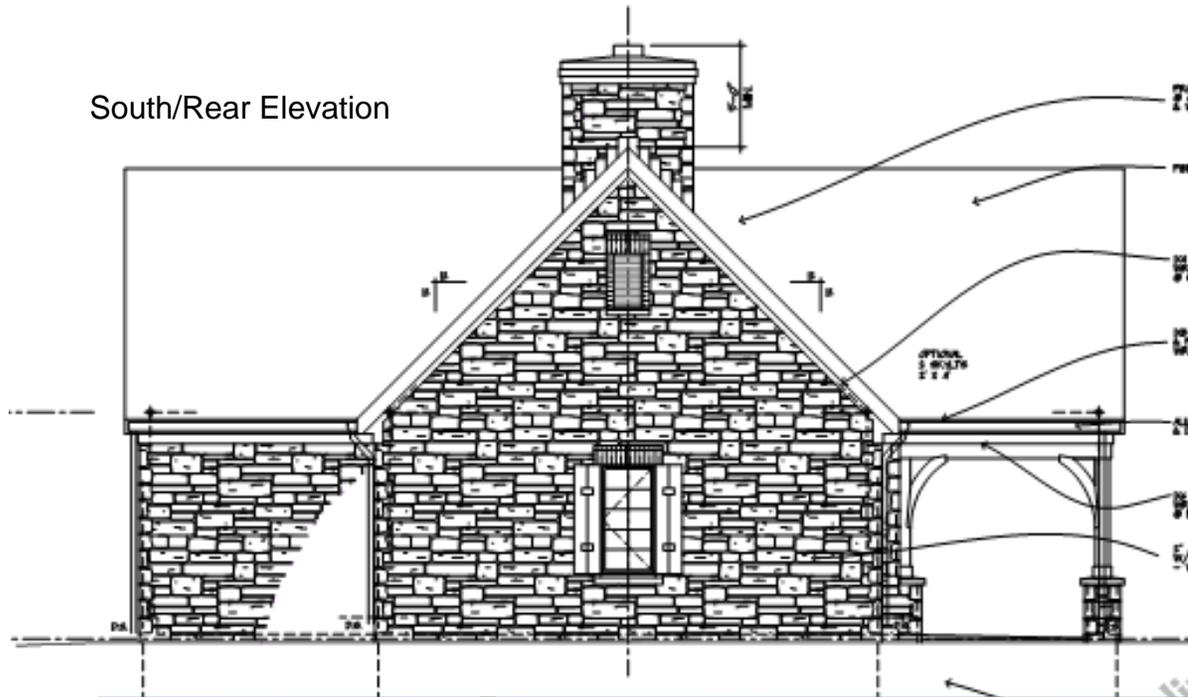

Siding Transitions to Stone

Front/North Elevation



South/Rear Elevation

Previously approved stone

Siding Transitions to Stone



South/Rear Elevation




Previously approved stone

Side/ West Elevation




Side/ East Elevation




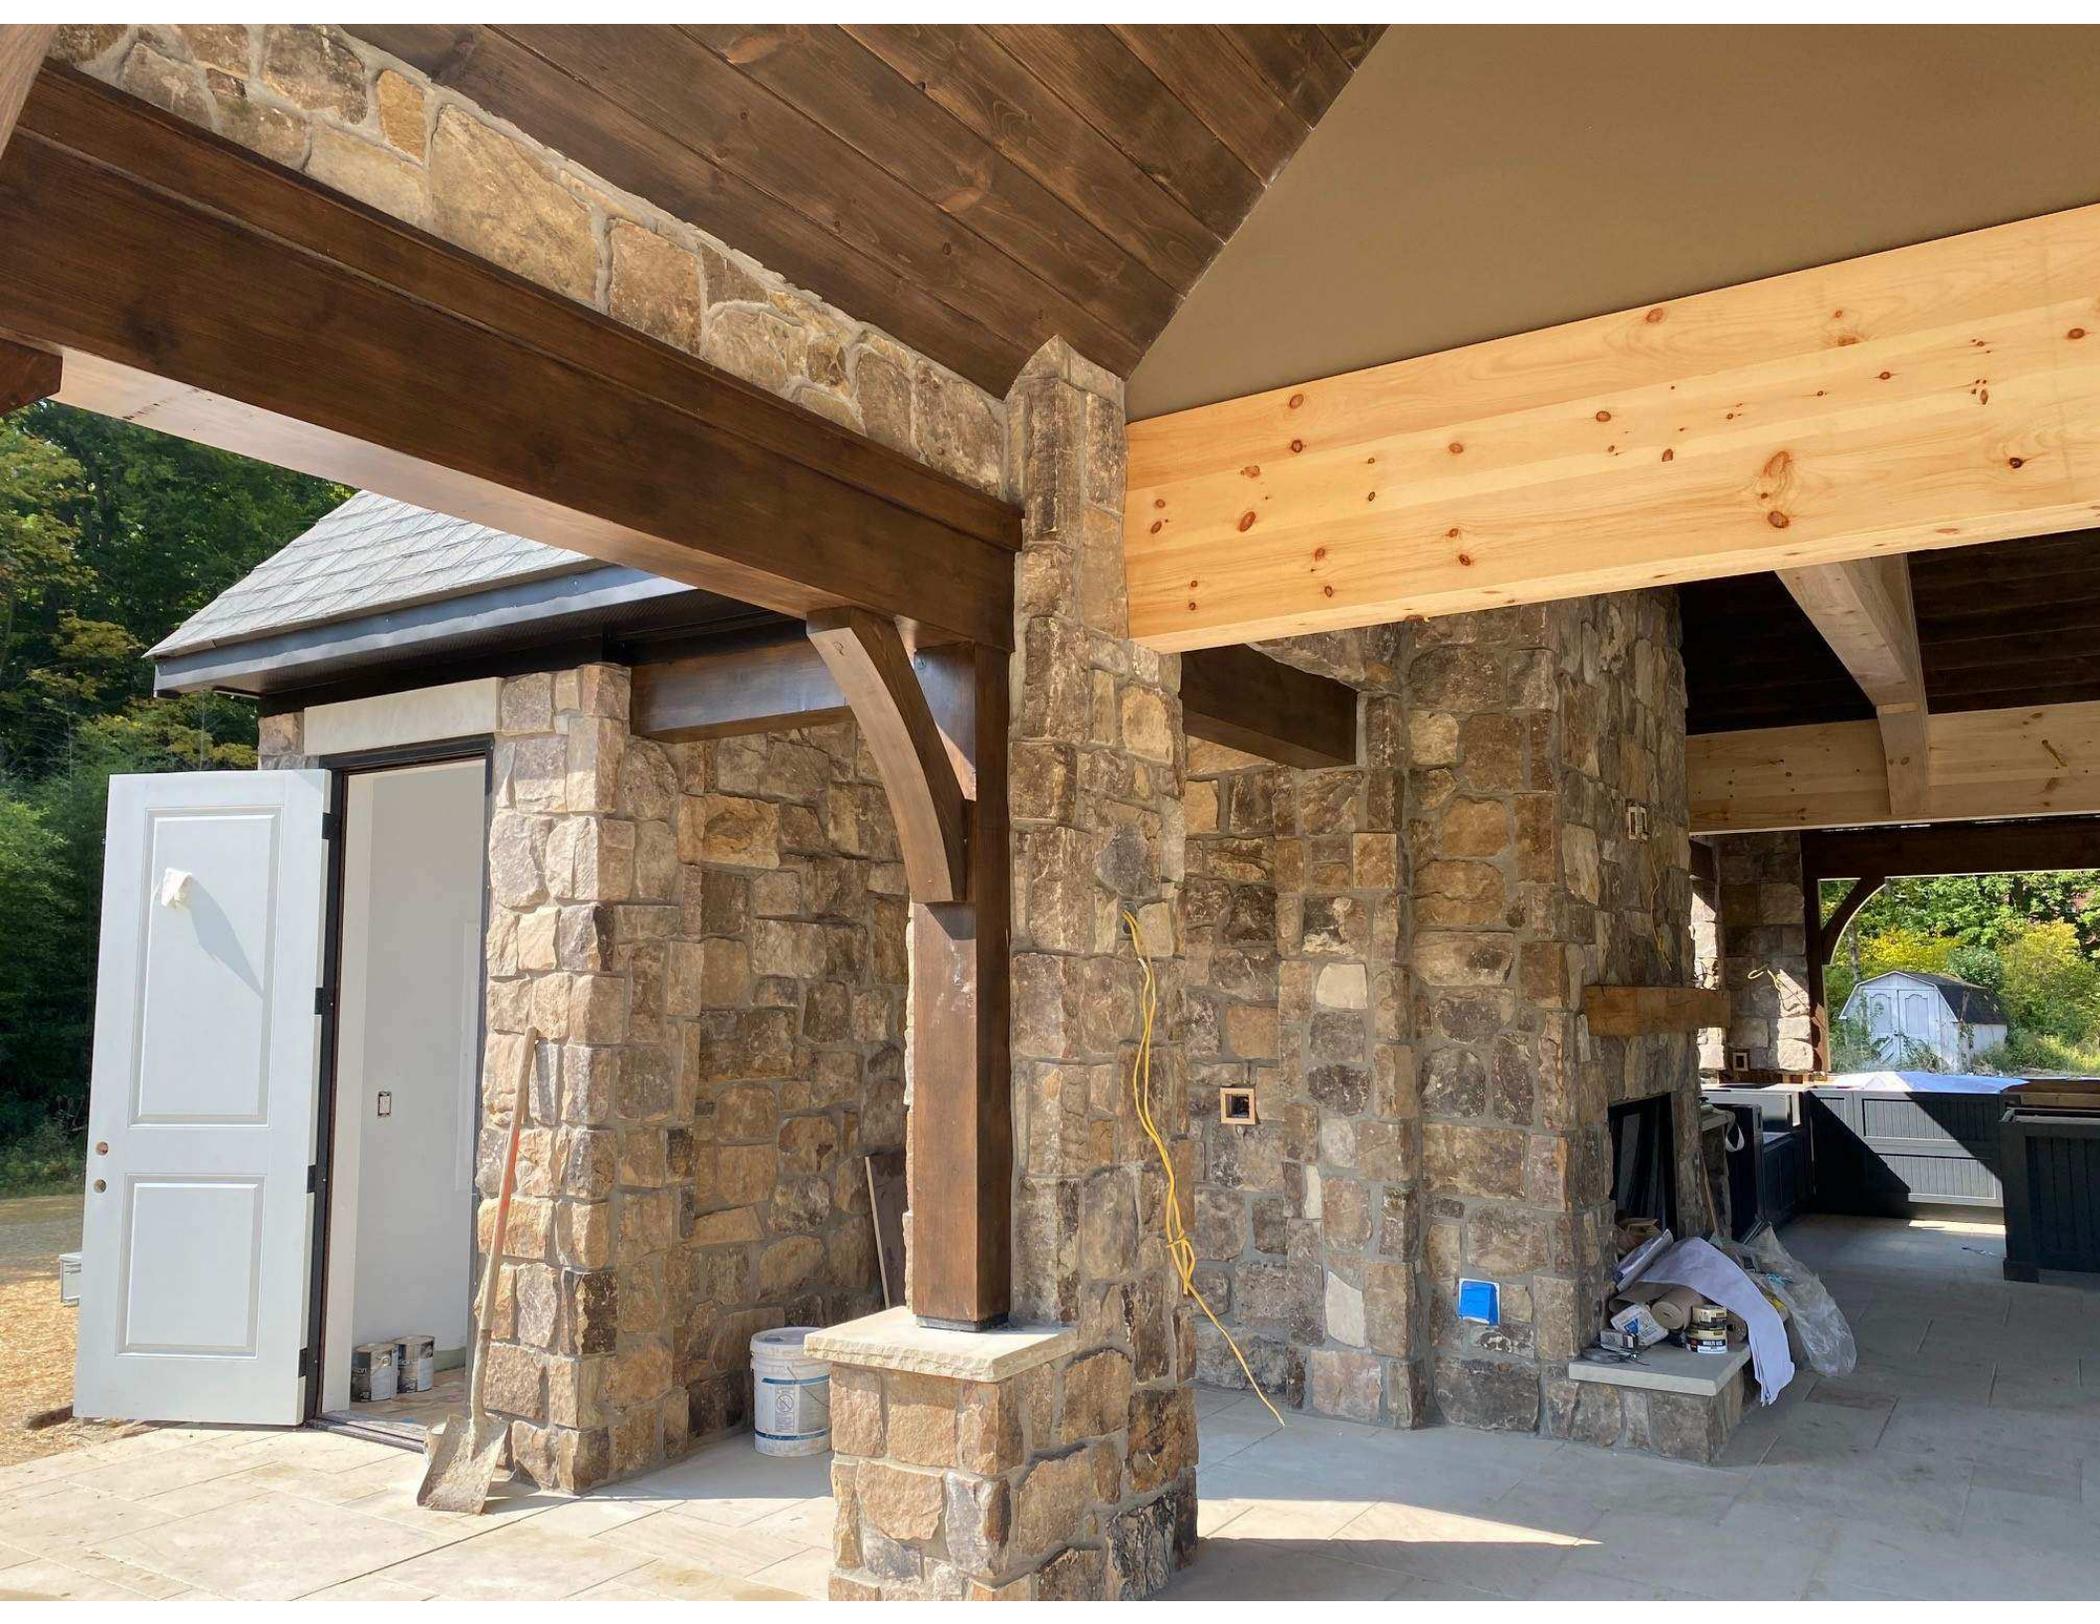

Previously Approved Plans

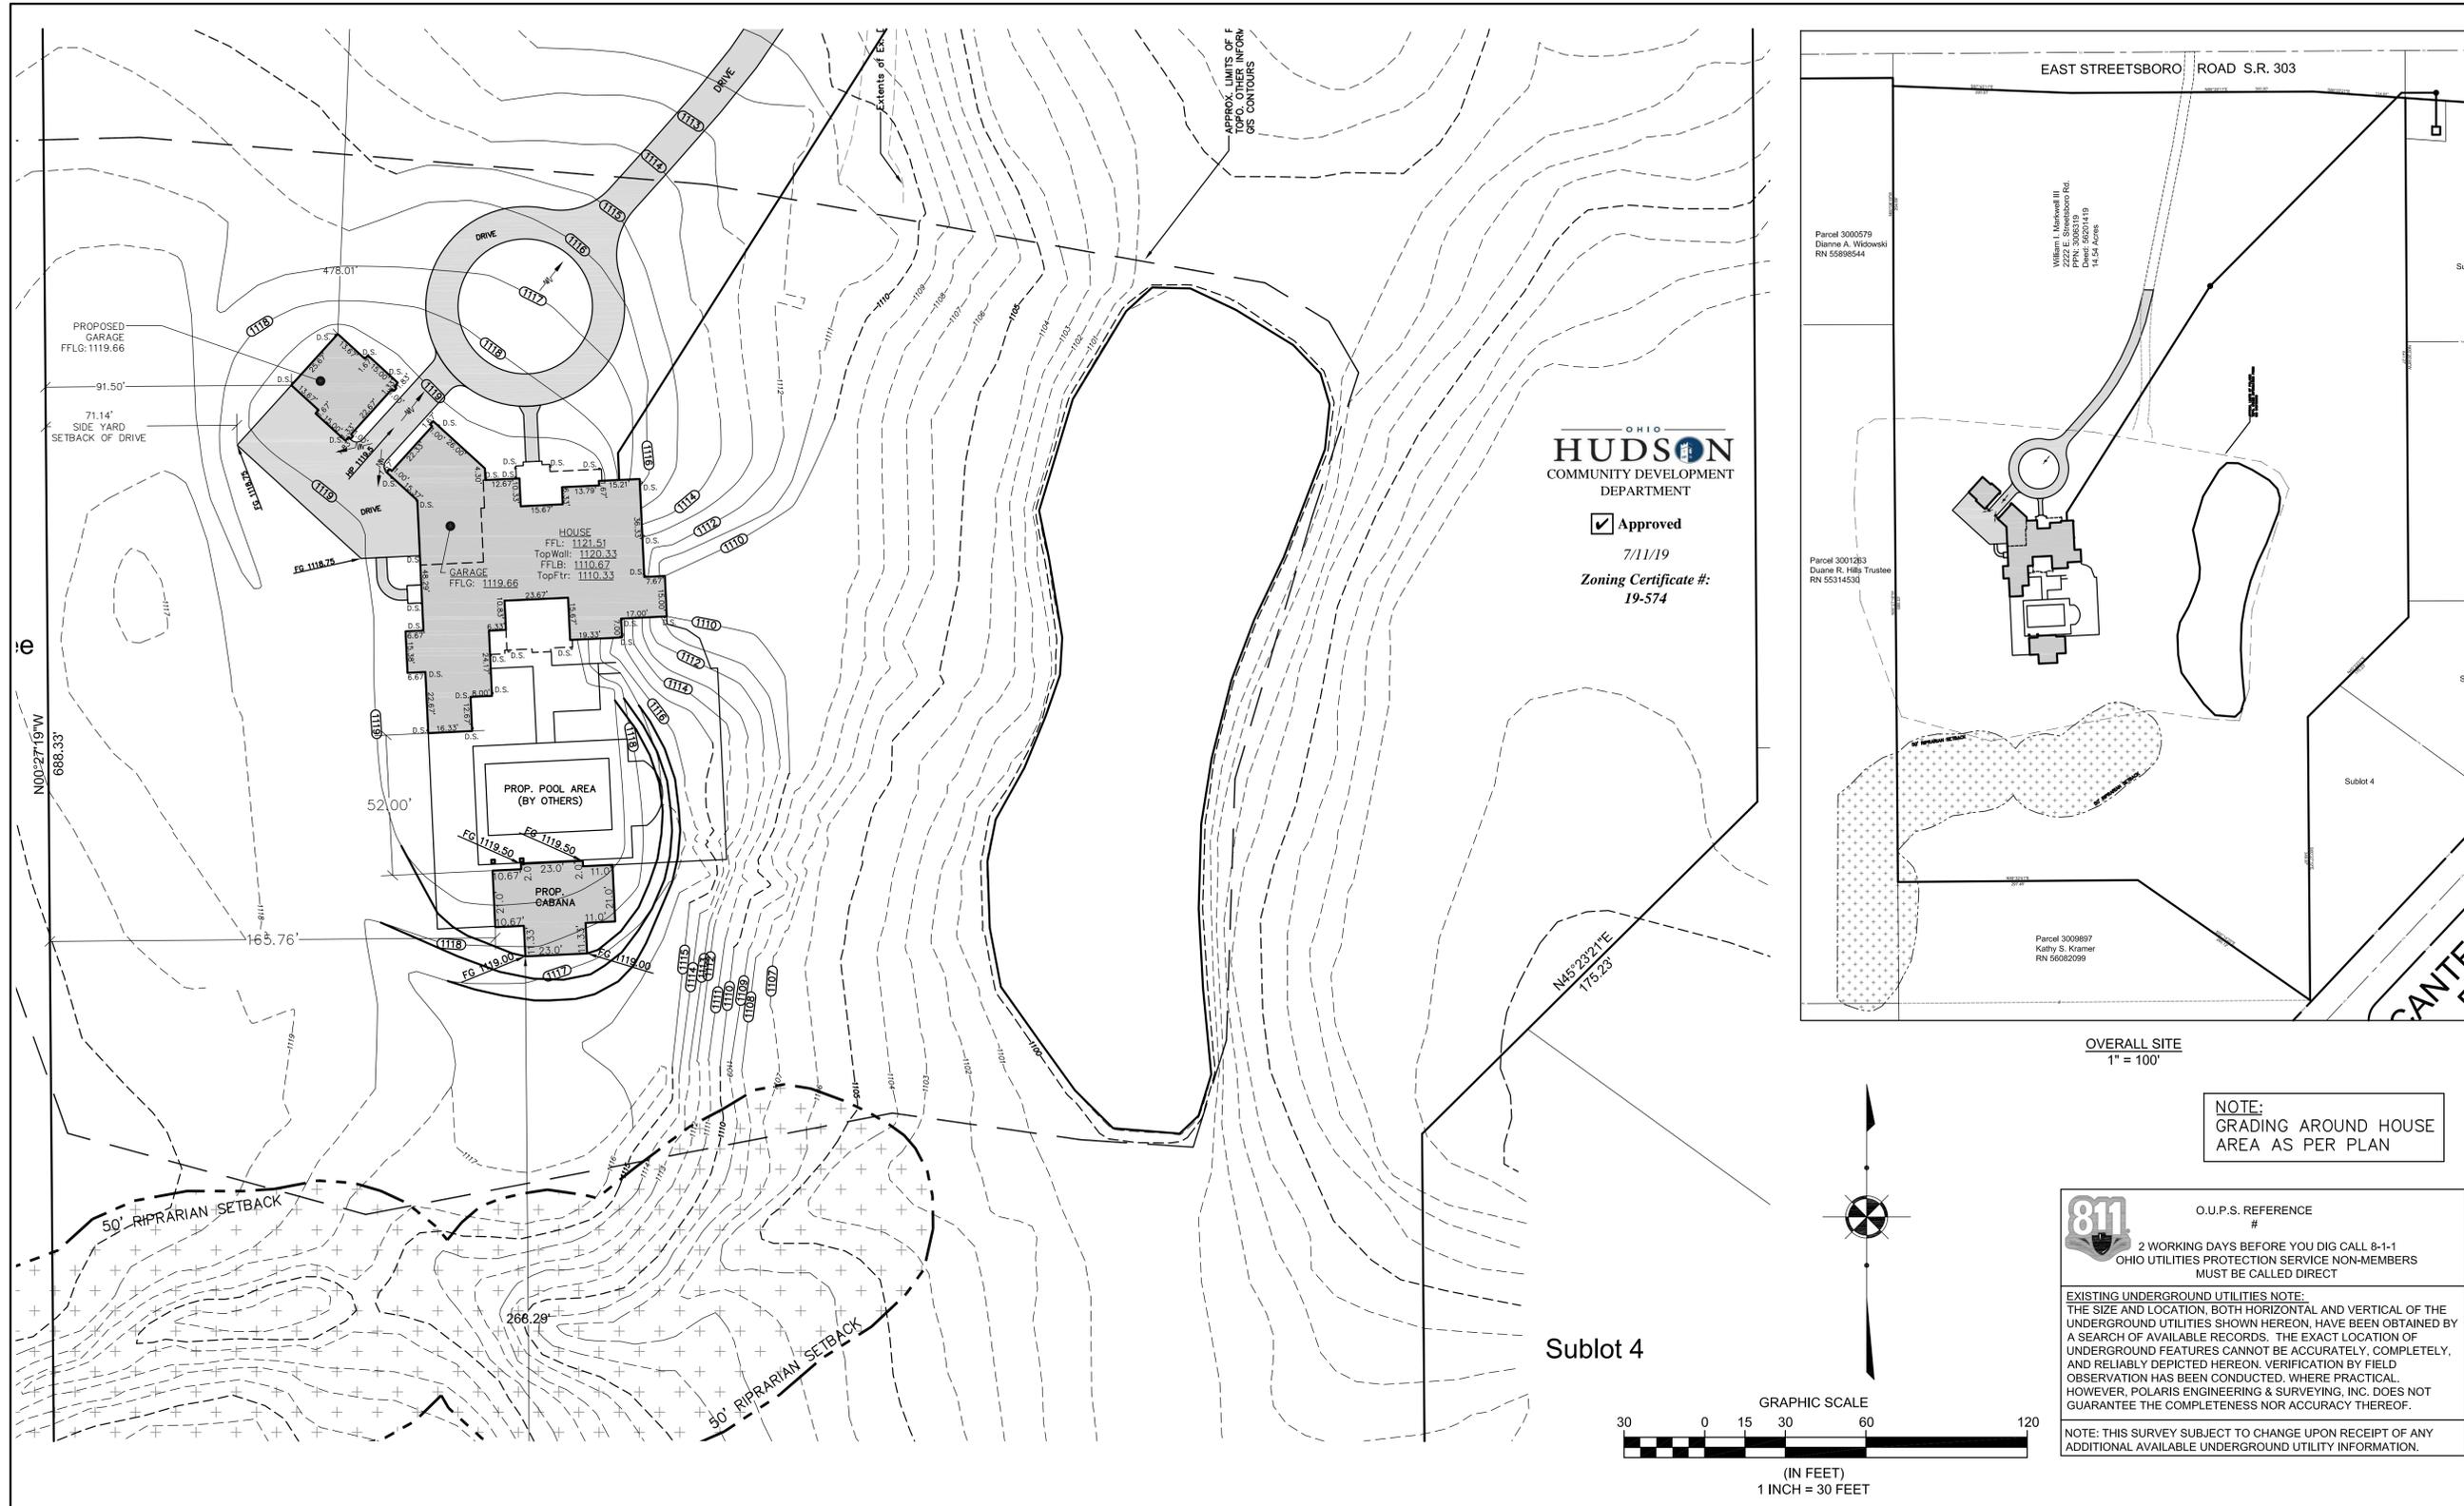

OHIO
HUDSON
 COMMUNITY DEVELOPMENT
 DEPARTMENT
 Approved
 7/11/19
 Zoning Certificate #: 19-574


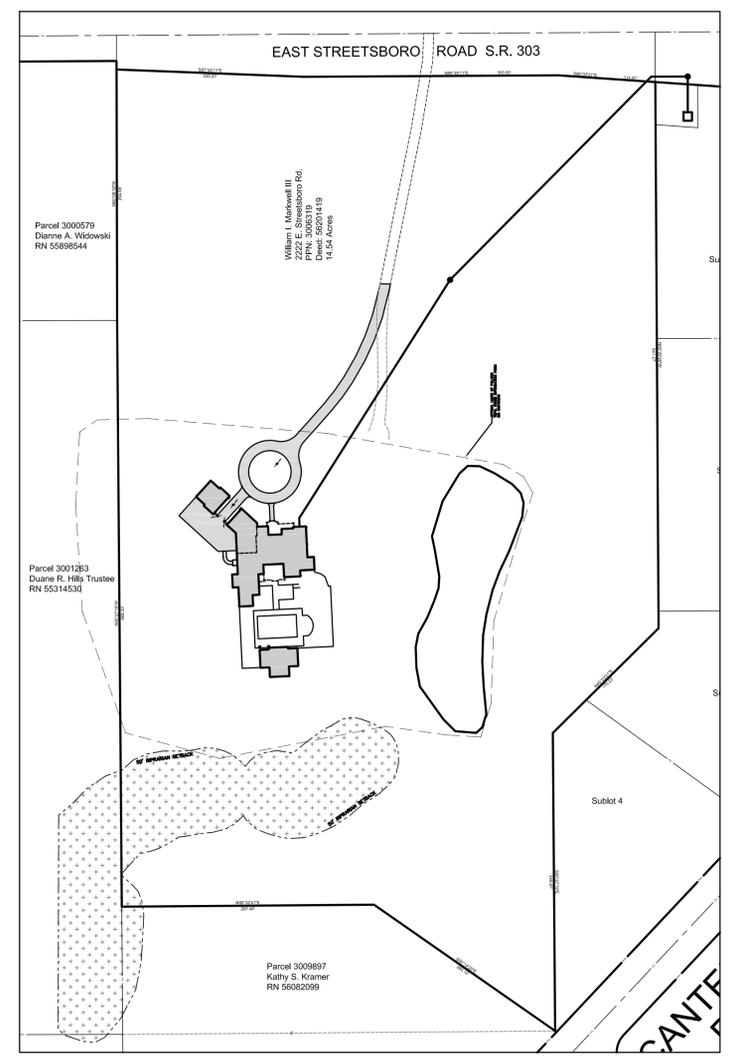


NOTE:
 GRADING AROUND HOUSE
 AREA AS PER PLAN

811 O.U.P.S. REFERENCE #
 2 WORKING DAYS BEFORE YOU DIG CALL 8-1-1
 OHIO UTILITIES PROTECTION SERVICE NON-MEMBERS
 MUST BE CALLED DIRECT


EXISTING UNDERGROUND UTILITIES NOTE:
 THE SIZE AND LOCATION, BOTH HORIZONTAL AND VERTICAL OF THE UNDERGROUND UTILITIES SHOWN HEREON, HAVE BEEN OBTAINED BY A SEARCH OF AVAILABLE RECORDS. THE EXACT LOCATION OF UNDERGROUND FEATURES CANNOT BE ACCURATELY, COMPLETELY, AND RELIABLY DEPICTED HEREON. VERIFICATION BY FIELD OBSERVATION HAS BEEN CONDUCTED, WHERE PRACTICAL. HOWEVER, POLARIS ENGINEERING & SURVEYING, INC. DOES NOT GUARANTEE THE COMPLETENESS NOR ACCURACY THEREOF.

NOTE: THIS SURVEY SUBJECT TO CHANGE UPON RECEIPT OF ANY ADDITIONAL AVAILABLE UNDERGROUND UTILITY INFORMATION.

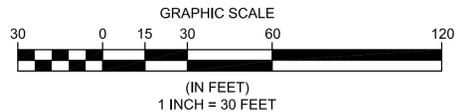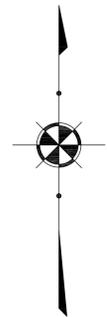


REV. No.	DATE	BY

DATE: 6/28/19
 SCALE: HOR. 1"=30'
 VERT. N/A
 FOLDER: DWG/Prof. Eng.
 FILENAME: Site Plan
 TAB: 01-Cabana Site Plan
 DRAWN: RMK

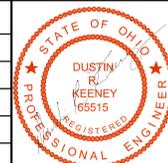

SYMBOL LEGEND	
Ex. Clean Out	Ex. Sanitary Manhole
Ex. Catch Basin	Prop. Sanitary Manhole
Prop. Catch Basin	Prop. Curb Inlet
Ex. Yard Drain	Ex. Curb Inlet
Ex. Manhole	Ex. Gas Marker
Ex. Storm Manhole	Ex. Gas Meter
Prop. Storm Manhole	Ex. Gas Valve
Ex. Water Valve	Ex. Water Meter
Ex. Fire Hydrant	Prop. Hydrant
Prop. WL Valve	Well
Test Bore	
Ex. Electrical Box	Ex. Guy Wire
Ex. Power Pole	Ex. Light Power Pole
Ex. Light Pole	Prop. Light Pole
Ex. Tree	Ex. Pine Tree
Ex. Bush	Ex. Mailbox
Ex. Sign	Ex. Telephone Box
Guard Post	
Ex. Monument Box	Power Transformer
Sprinkler Control Box	Sprinkler Head
Traffic Signal Pole	Traffic Signal Box

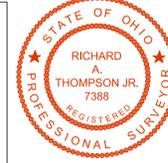

TOPOGRAPHIC CERTIFICATION:
 I, THE UNDERSIGNED, HEREBY CERTIFY THAT THIS TOPOGRAPHY, INDICATED BY 1" CONTOURS, AND ELEVATIONS SHOWN HEREON, REPRESENT AN ACTUAL FIELD SURVEY MADE UNDER MY SUPERVISION ON THE 15TH DAY OF JULY, 2016, AND THAT THE ELEVATIONS WERE TAKEN AT APPROPRIATE INTERVALS AND THAT AS OF THAT DATE THEY EXISTED AS INDICATED HEREON. VERTICAL DATUM IS BASED ON NAVD88.
 Richard A. Thompson Jr.
 RICHARD A. THOMPSON, JR., P.S. #7388

2222 E. STREETSBORO STREET
 CITY OF HUDSON - SUMMIT COUNTY - OHIO

POLARIS ENGINEERING & SURVEYING, INC.
 34600 CHARLON ROAD - SUITE D
 WILLOUGHBY HILLS, OHIO 44094
 (440) 944-4433 (440) 944-3722 (Fax)
 www.polaris-es.com



CABANA SITE PLAN

CONTRACT No.	
16186	
SHEET	OF
01	01

Cabana for Zack & Casie Markwell

2222 E. Streetsboro Rd.
Hudson Ohio

PRELIMINARY
NOT FOR
CONSTRUCTION

ISSUE:
3-18-19 Rev/leu
4-9-19 Rev/leu

Cabana for
Zack & Casie Markwell

Ohio
2222 E. Streetsboro Street
Hudson


The Arcus Group, Inc.
ARCHITECTS
1244 Smith Court
Rocky River, Ohio 44116
Tel: 440.356.5530
Fax: 440.356.5584

Title Sheet,
Site Plan
& Elevation

A-1

Sheet Number
Copyright © 2019

Project No: 1805D
Drawn By: MB/TJL
Checked By: TJL

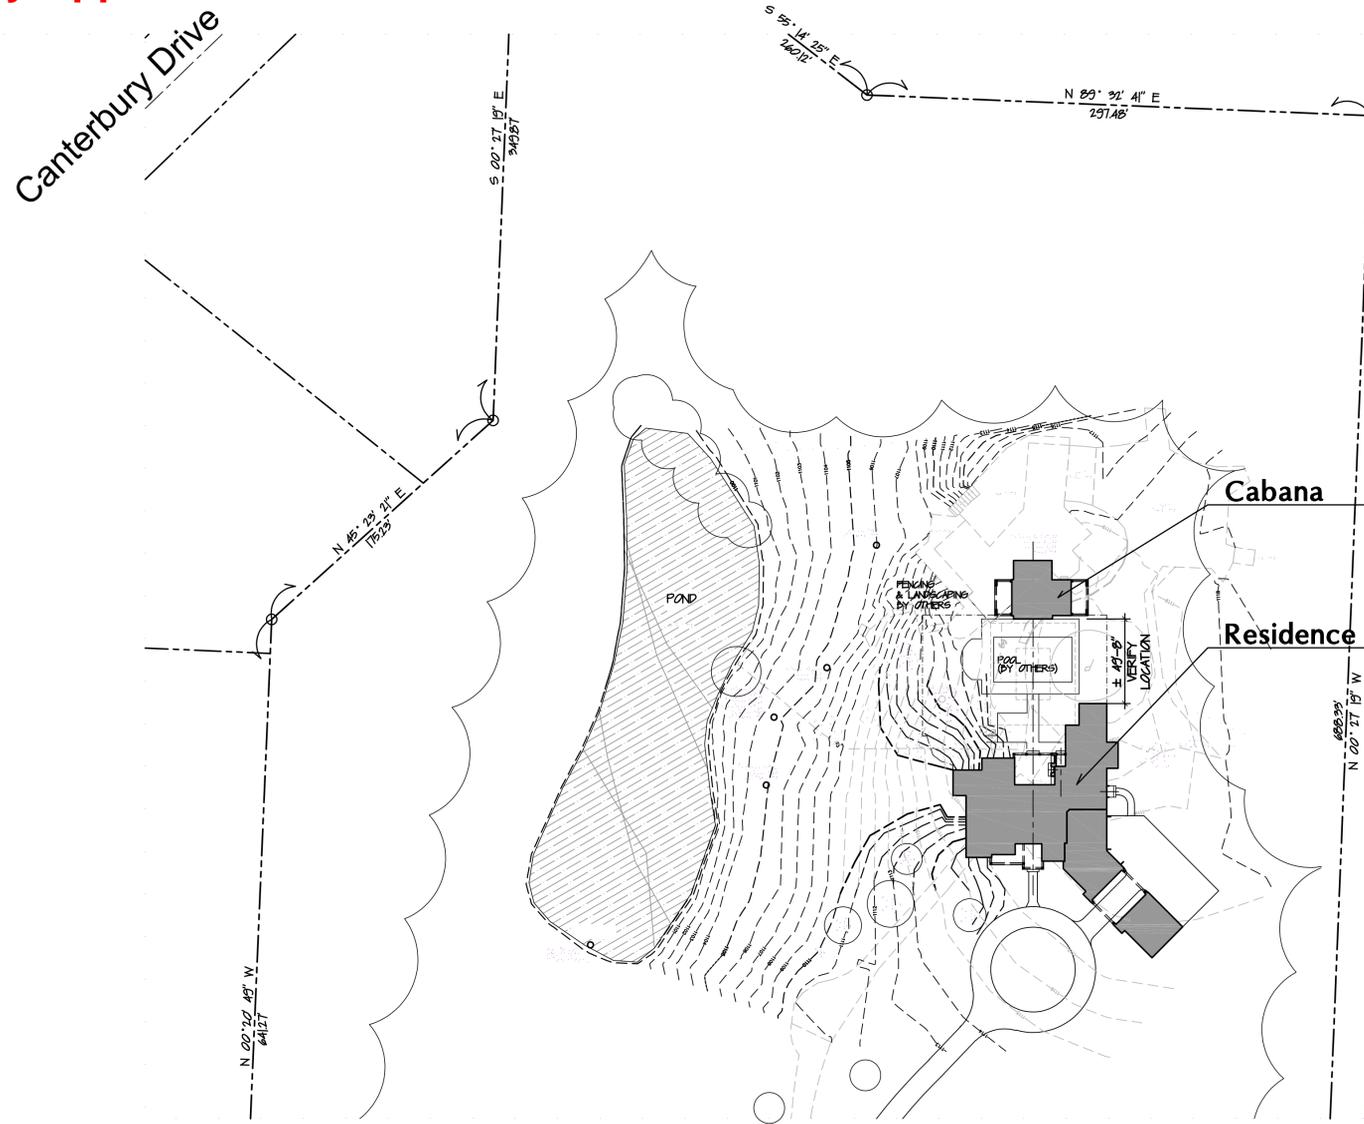

Drawing Index

- A-1 Title Sheet, Site Plan & Elevation
- A-2 Elevations
- A-3 Foundation & Floor Plan
- A-4 Roof Framing Plan, Wall Bracing Details & Notes
- A-5 Typical Wall Section, Details & General Notes

Site Plan

SCALE 1" = 50'-0"




SITE PLAN PROVIDED BY
SITE INFORMATION
POLARIS ENGINEERING & SURVEYING
PER SUMMIT COUNTY TAX MAPS
- VERIFY WITH SURVEYOR

OHIO
HUDSON
COMMUNITY DEVELOPMENT
DEPARTMENT

Approved

7/11/19


Zoning Certificate #:
19-574

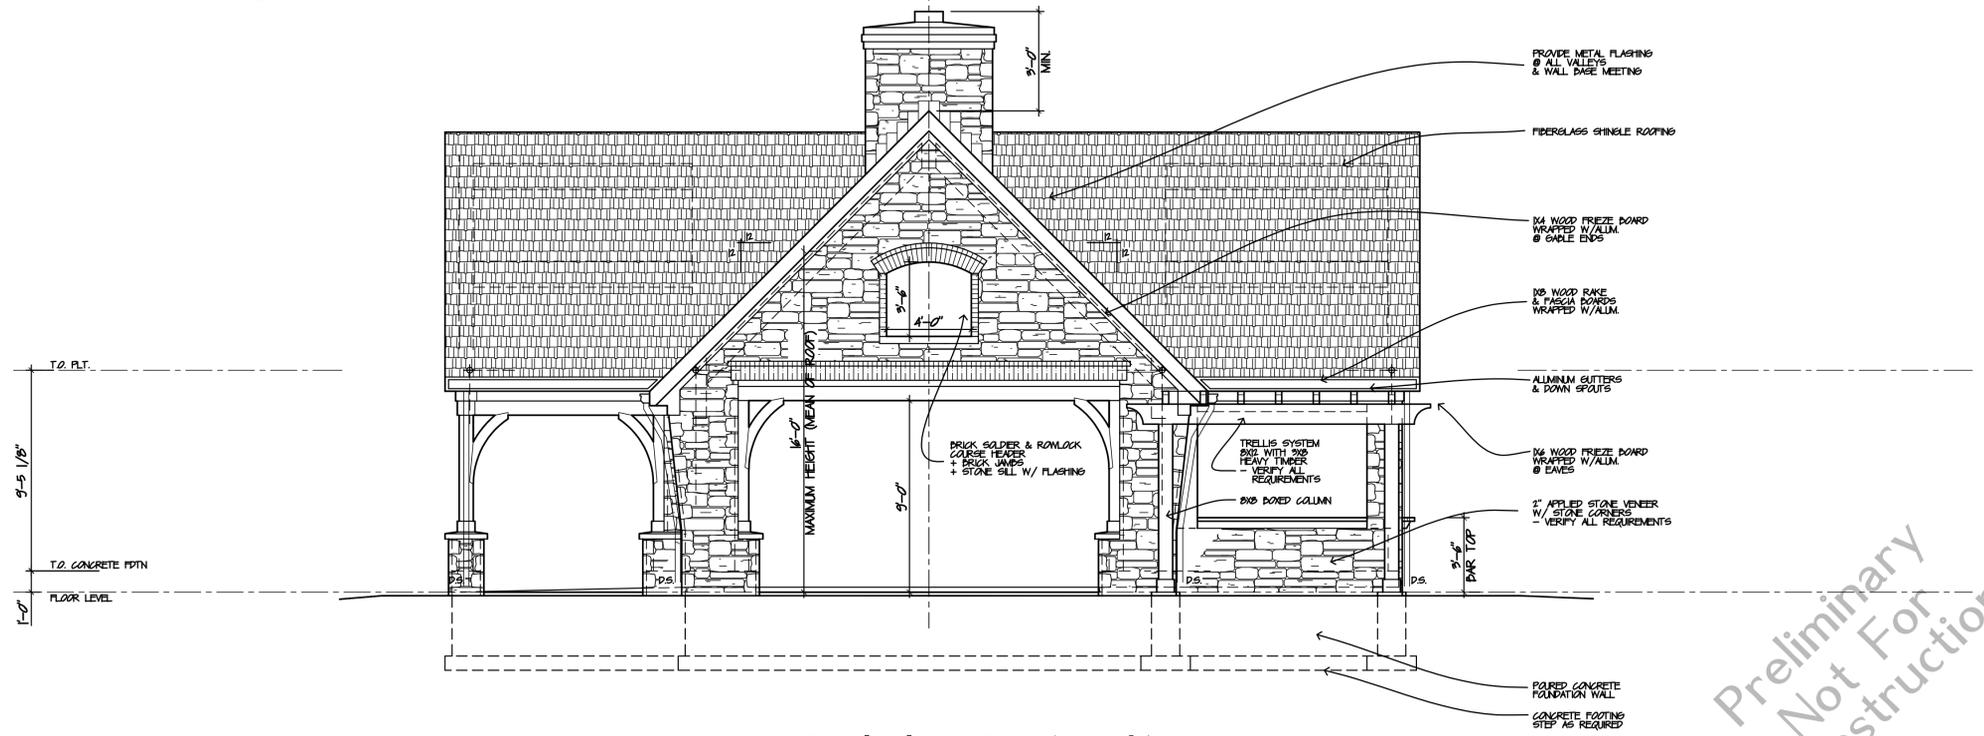

Pool Elevation (North)

SCALE 1/4" = 1'-0"

Preliminary
Not For
Construction

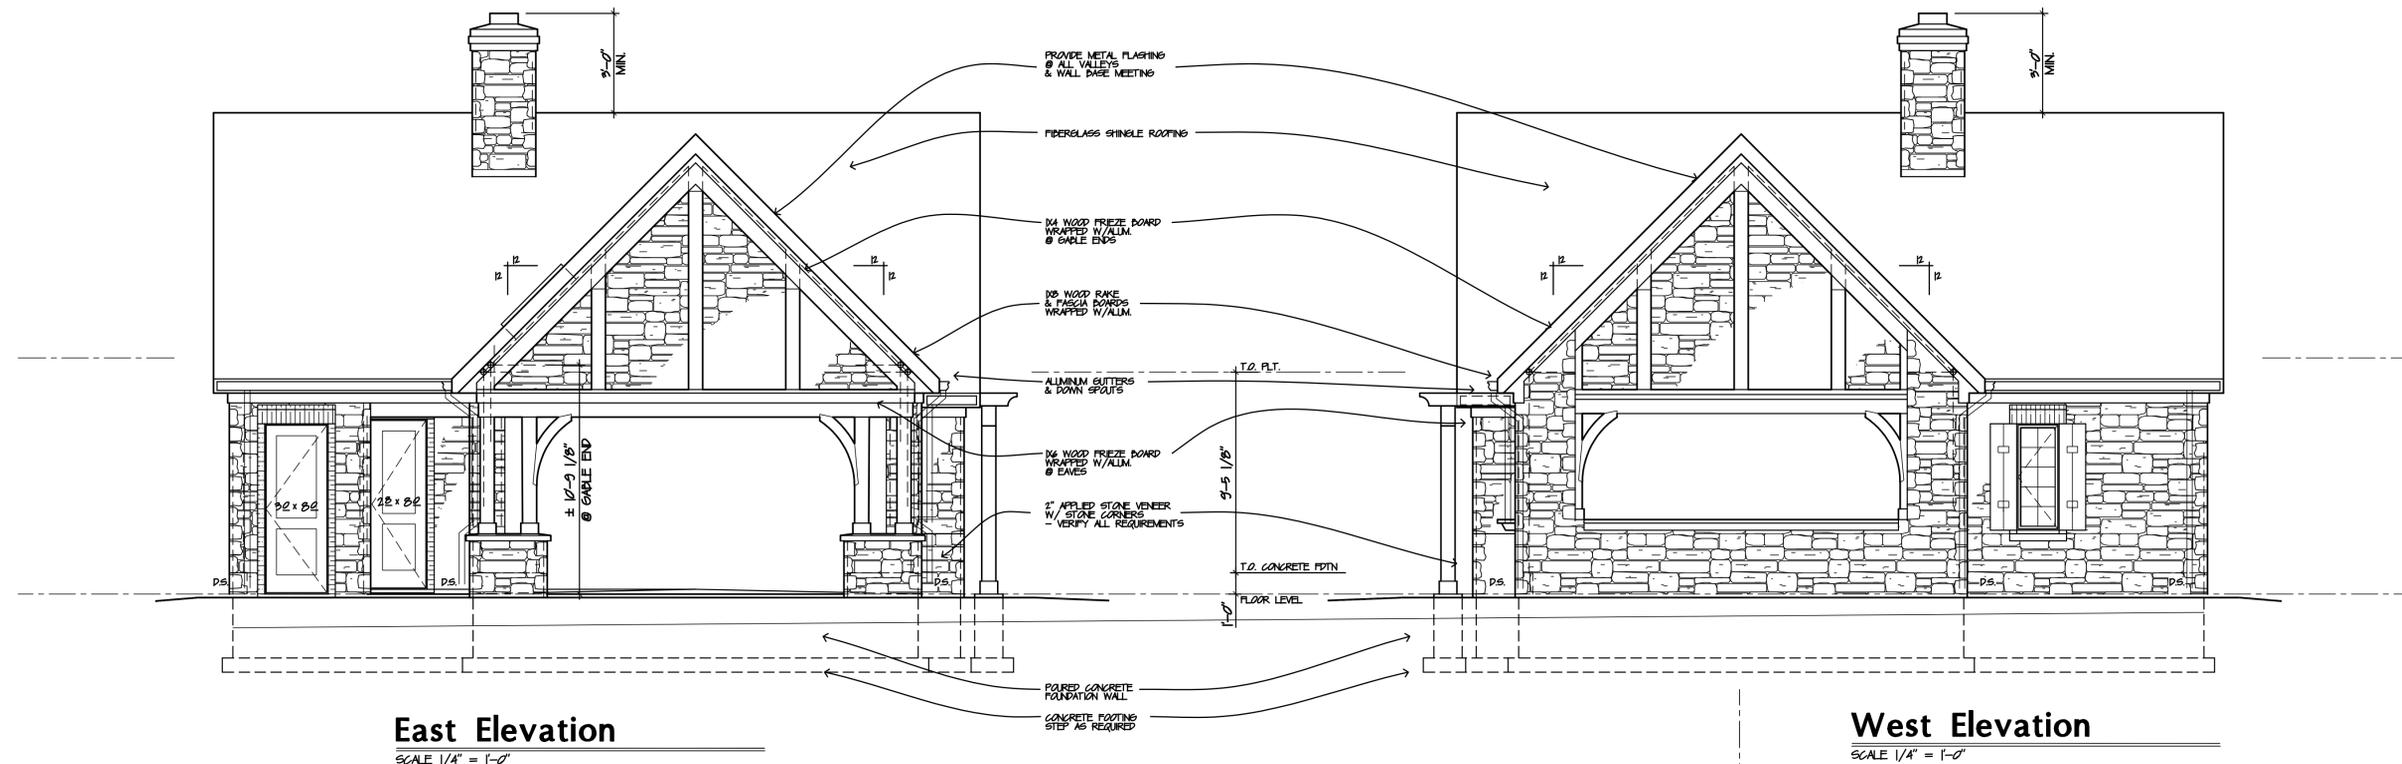

East Elevation
SCALE 1/4" = 1'-0"


West Elevation
SCALE 1/4" = 1'-0"

OHIO
HUDSON
COMMUNITY DEVELOPMENT
DEPARTMENT


Approved

7/11/19


Zoning Certificate #:
19-574

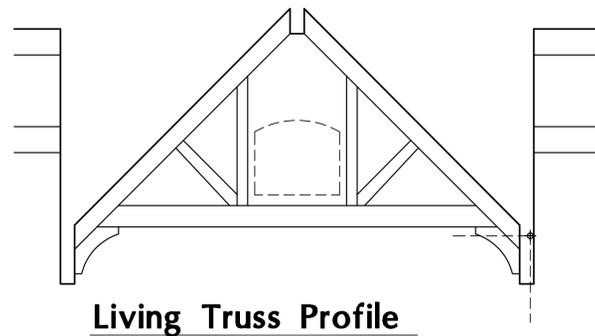

Living Truss Profile
SCALE 1/4" = 1'-0"

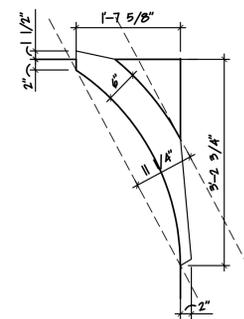

Bracket Detail
SCALE 3/4" = 1'-0"

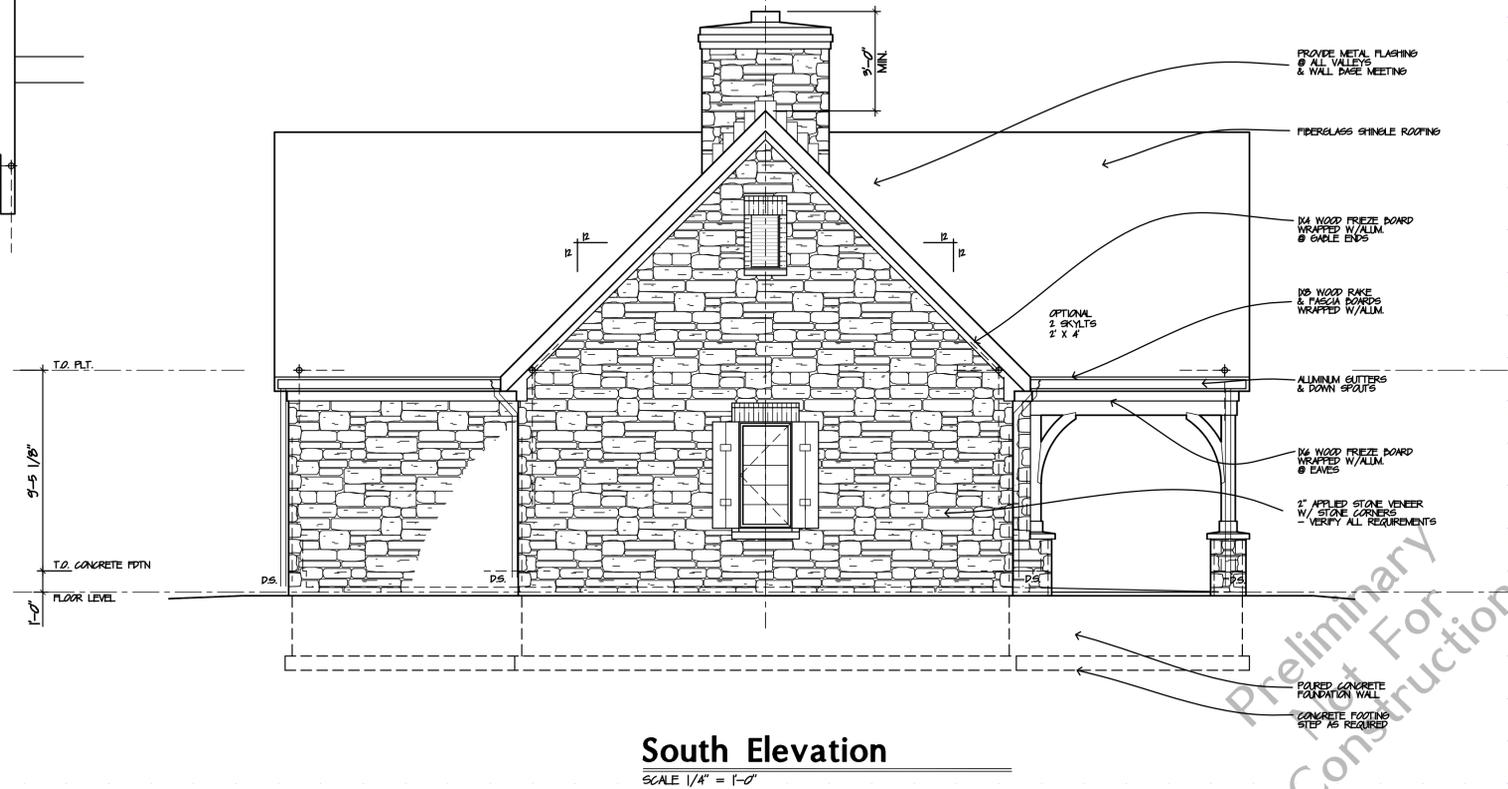

South Elevation
SCALE 1/4" = 1'-0"

Cabana for
Zack & Casie Markwell

2222 E. Streetsboro Street
Hudson Ohio

The Arcus Group, Inc.
ARCHITECTS
1244 Smith Court
Rocky River, Ohio 44116
Tel: 440.356.5530
Fax: 440.356.5584

Elevations

A-2

Sheet Number
Copyright © 2019

Project No: 1805D
Drawn By: MB/TJL
Checked By: TJL

Preliminary
Not For
Construction

