


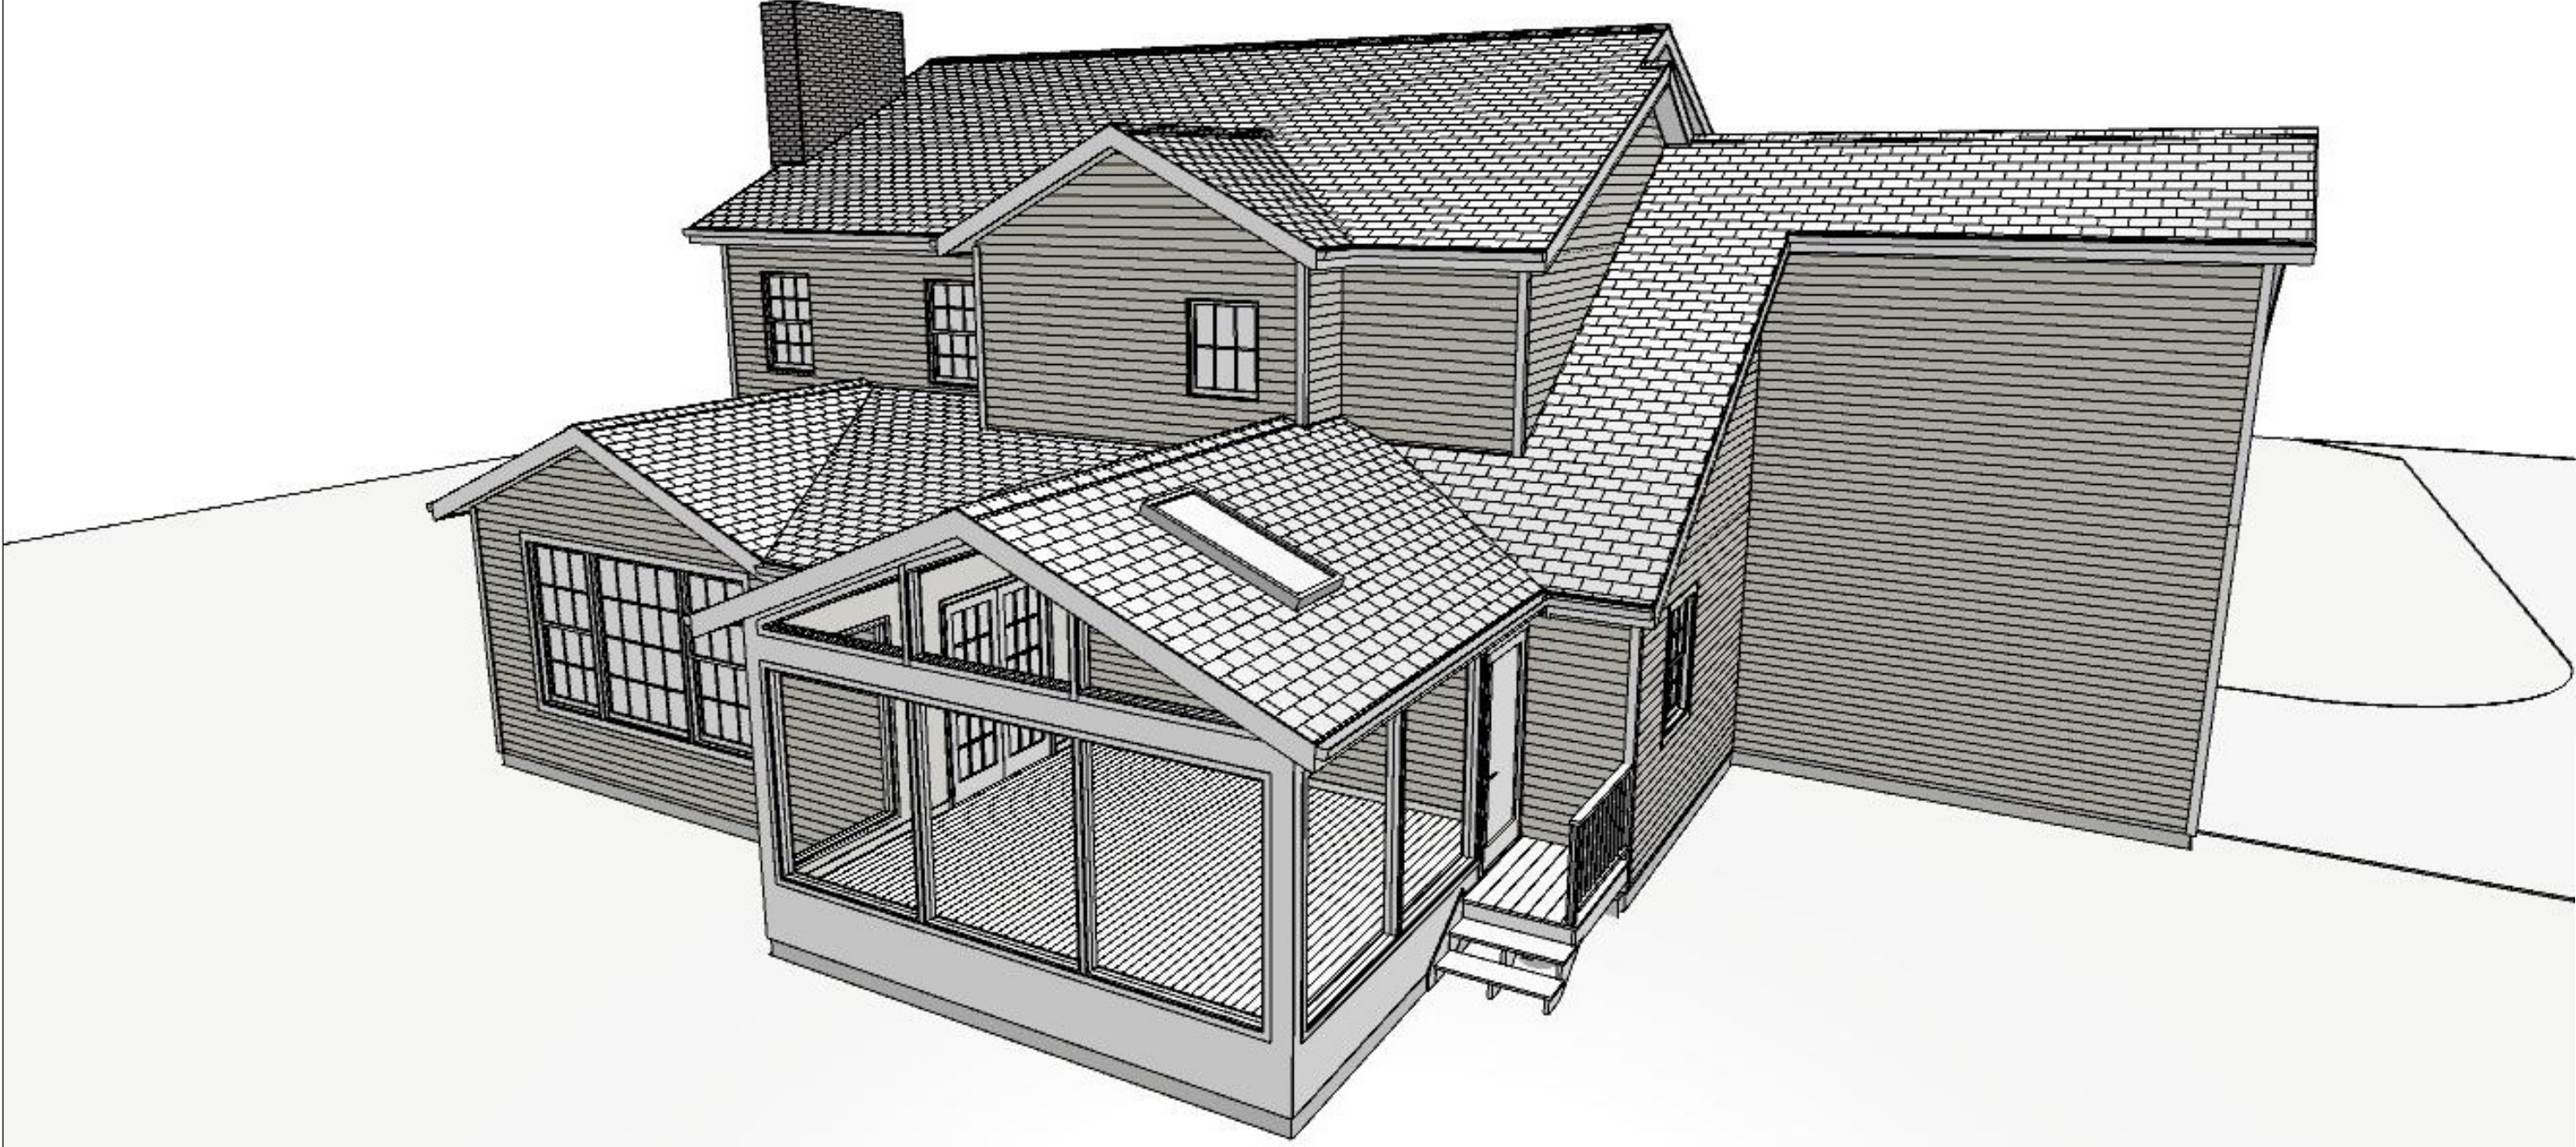

DRAWINGS PROVIDED BY:

Anthony Slabaugh
REMODELING & DESIGN
Craftsmen with Integrity
4724 Darrow Rd., Stow, Ohio 44224
(330) 940-3237 info@anthonyslabaughremodeling.com

PROJECT DESCRIPTION:

Ator Addition
2601 Hudson Aurora Rd.
Hudson, Ohio 44236

This drawing is the property of
Anthony Slabaugh Remodeling
& Design. Information hereon
is confidential and must not be
reproduced or revealed to
unauthorized persons without
proper authorization.

SHEET TITLE:

TITLE PAGE

SCALE:

DATE:

9/2/2017

P-1

FRONT VIEW



RIGHT SIDE VIEW




REAR VIEW
(***PROPOSED PROJECT AREA***)



LEFT SIDE VIEW

DRAWINGS PROVIDED BY:	PROJECT DESCRIPTION:		SHEET TITLE:	SCALE:	DATE:	P-3
	Ator Addition 2601 Hudson Aurora Rd. Hudson, Ohio 44236				9/2/2017	
				This drawing is the property of Anthony Slabaugh Remodeling & Design. Information hereon is confidential and must not be reproduced or revealed to unauthorized persons without proper authorization.		
Anthony Slabaugh REMODELING & DESIGN <i>Craftsmen with Integrity</i> 4724 Darrow Rd. Stow, Ohio 44224 (330) 940-3237 info@anthonyslabaughremodeling.com		EXISTING				

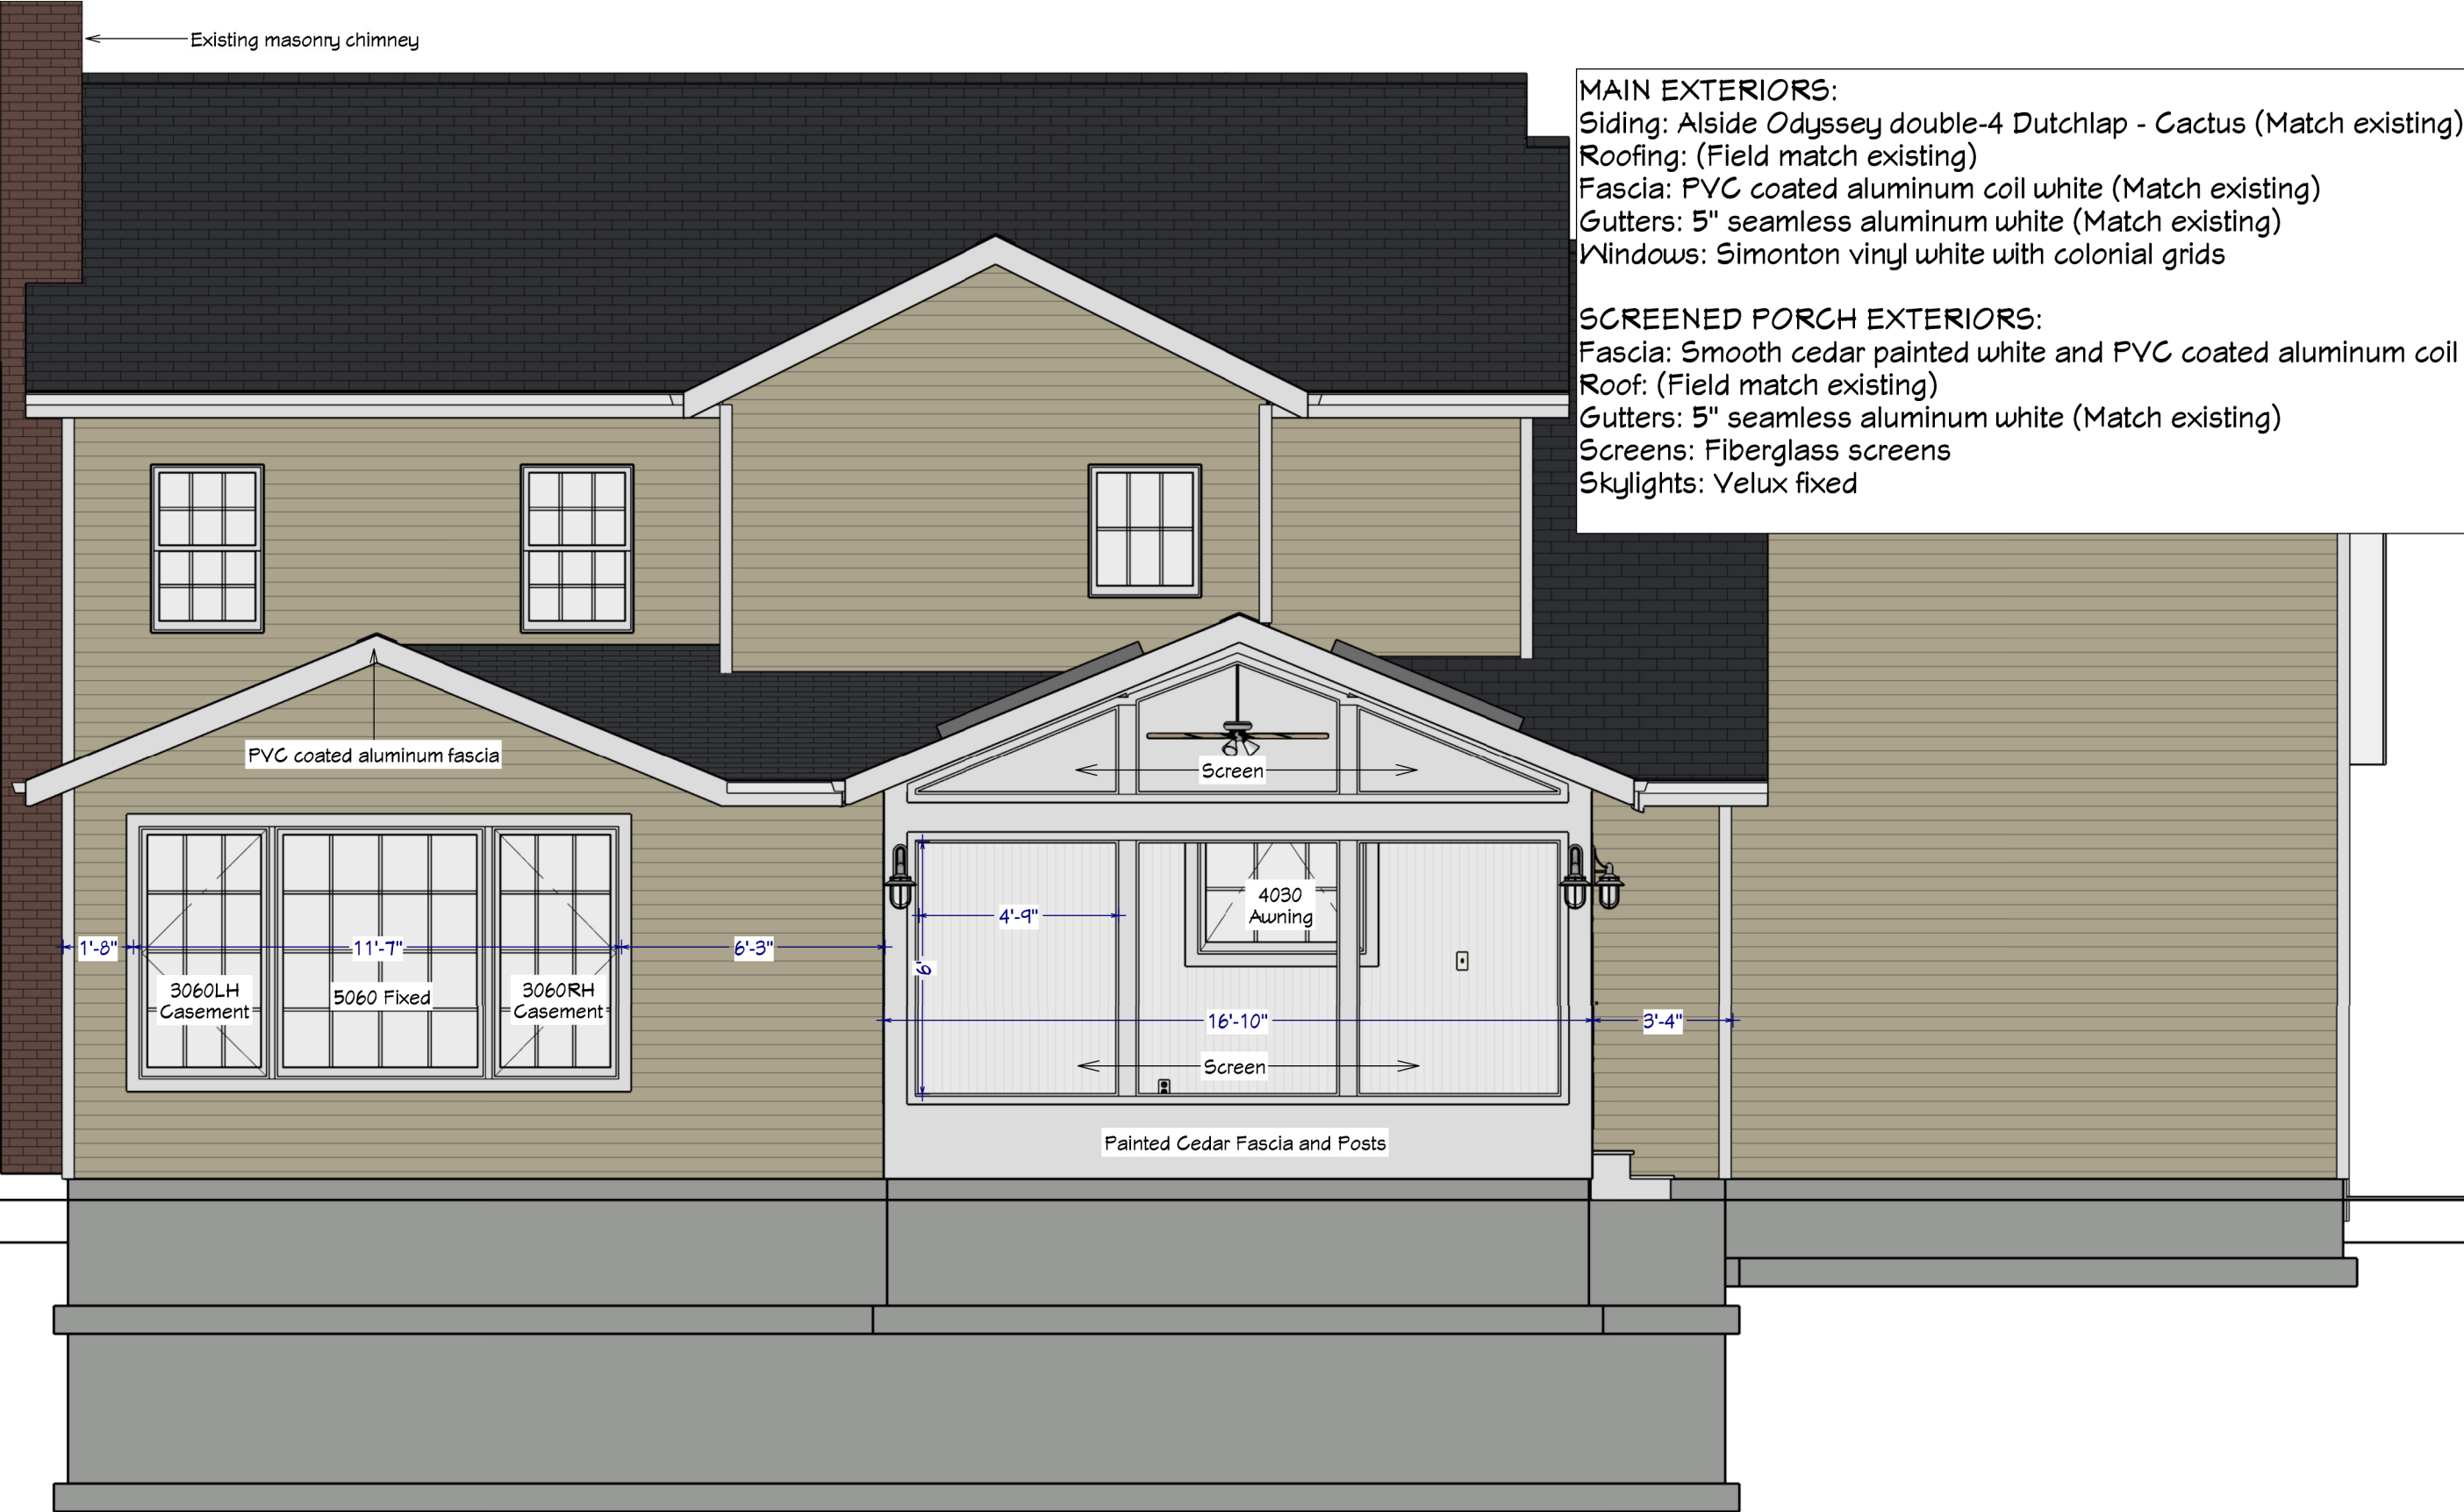

MAIN EXTERIORS:
Siding: Alside Odyssey double-4 Dutchlap - Cactus (Match existing)
Roofing: (Field match existing)
Fascia: PVC coated aluminum coil white (Match existing)
Gutters: 5" seamless aluminum white (Match existing)
Windows: Simonton vinyl white with colonial grids

SCREENED PORCH EXTERIORS:
Fascia: Smooth cedar painted white and PVC coated aluminum coil
Roof: (Field match existing)
Gutters: 5" seamless aluminum white (Match existing)
Screens: Fiberglass screens
Skylights: Velux fixed

DRAWINGS PROVIDED BY:	Anthony Slabaugh REMODELING & DESIGN <i>Craftsmen with Integrity</i> 4724 Darrow Rd. Stow, Ohio 44224 (330) 940-3237 info@anthonyslabaughremodeling.com	
	PROJECT DESCRIPTION: Ator Addition 2601 Hudson Aurora Rd. Hudson, Ohio 44236	
SHEET TITLE:	ELEVATION A NORTHWEST	
	SCALE:	1/4" = 1'
DATE:	9/2/2017	
This drawing is the property of Anthony Slabaugh Remodeling & Design. Information hereon is confidential and must not be reproduced or revealed to unauthorized persons without proper authorization.		
P-4		



DRAWINGS PROVIDED BY:

Anthony Slabaugh
REMODELING & DESIGN
Craftsmen with Integrity
4724 Darrow Rd. Stow, Ohio 44224
(330) 940-3237 info@anthonyslabaughremodeling.com

PROJECT DESCRIPTION:

Ator Addition
2601 Hudson Aurora Rd.
Hudson, Ohio 44236

This drawing is the property of
Anthony Slabaugh Remodeling
& Design. Information hereon
is confidential and must not be
reproduced or revealed to
unauthorized persons without
proper authorization.

SHEET TITLE:

ELEVATION B
SOUTHWEST

SCALE:

1/4" = 1'

DATE:

9/2/2017

P-5



DRAWINGS PROVIDED BY: Anthony Slabaugh REMODELING & DESIGN <i>Craftsmen with Integrity</i> 4724 Darrow Rd. Stow, Ohio 44224 (330) 940-3237 info@anthonyslabaughremodeling.com	PROJECT DESCRIPTION: Ator Addition 2601 Hudson Aurora Rd. Hudson, Ohio 44236	SHEET TITLE: ELEVATION C NORTHEAST	SCALE:	DATE:	P-6
			1/4" = 1'	9/2/2017	

This drawing is the property of Anthony Slabaugh Remodeling & Design. Information hereon is confidential and must not be reproduced or revealed to unauthorized persons without proper authorization.

