


Batchplot Spec: \\msconsultants.com\files\production\01\60\0676\standard.
Pen Table: \\msconsultants.com\files\Standards\ustn\ohdot\1\28\ms\pila
Plot Driver: \\msconsultants.com\files\Standards\ustn\ohdot\1\28\ms\pila

Model: Sheet
Printed: 1/11/2019 8:49:34 AM By: sgady
File: \\msconsultants.com\files\production\01\60\0676\row\sheet\93822RT002.dgn

MATCH LINE STA. 340+00
SEE SHEET 15

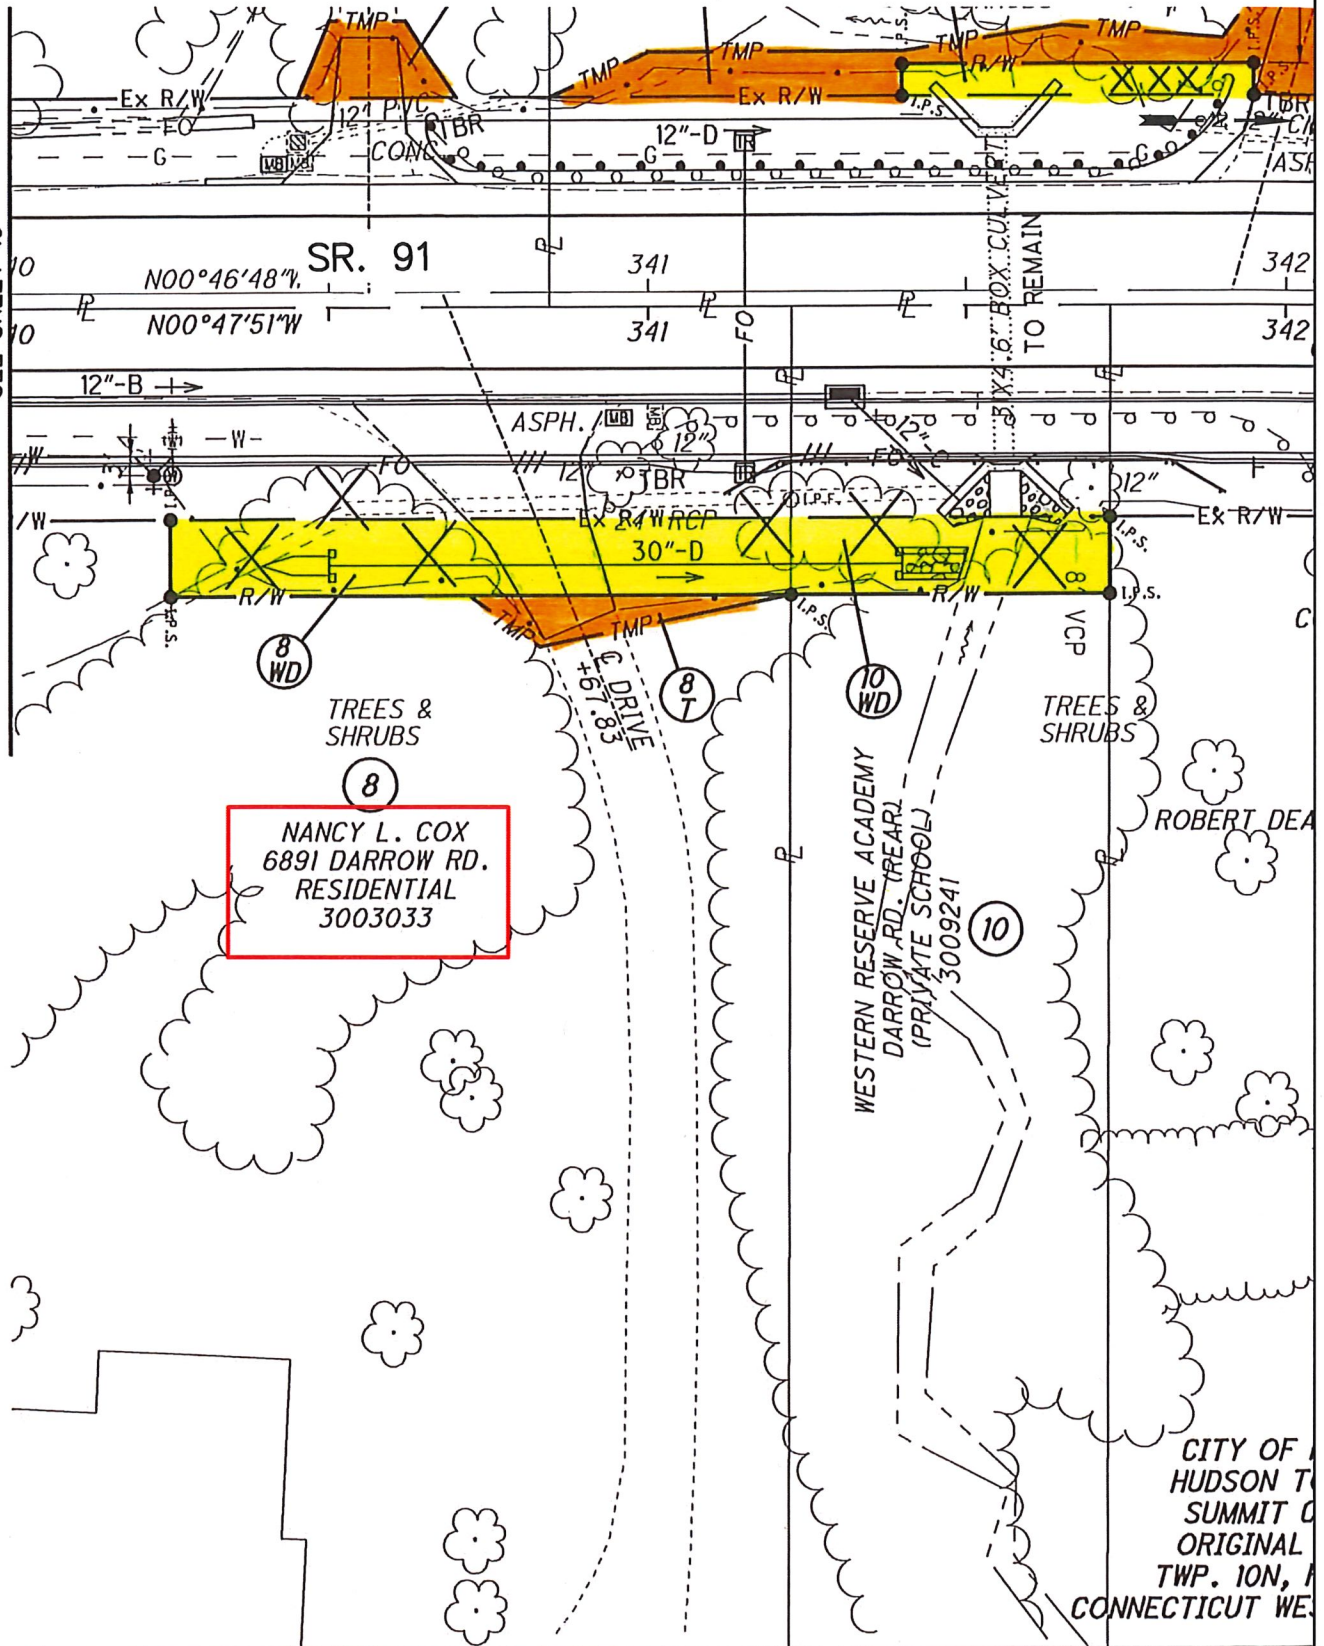

115 Executive Parkway, Suite 400
Hudson, Ohio 44236
(330) 342-1770

6891 DARROW RD.

■ =TEMPORARY R/W

■ =PERMANENT R/W

SR. 91 NORTH TURN LANES
(PID 93822)

Drawn:	Checked:	Date:
Scale:	Drawing No:	