


REAR ELEVATION

SCALE 1/4" = 1'-0"

1  
A-2.1


FAMILY ROOM ADDITION for:  
22 LAUREL LAKE DR.  
HUDSON, OHIO

Designed
Drafted
Checked
Revisions

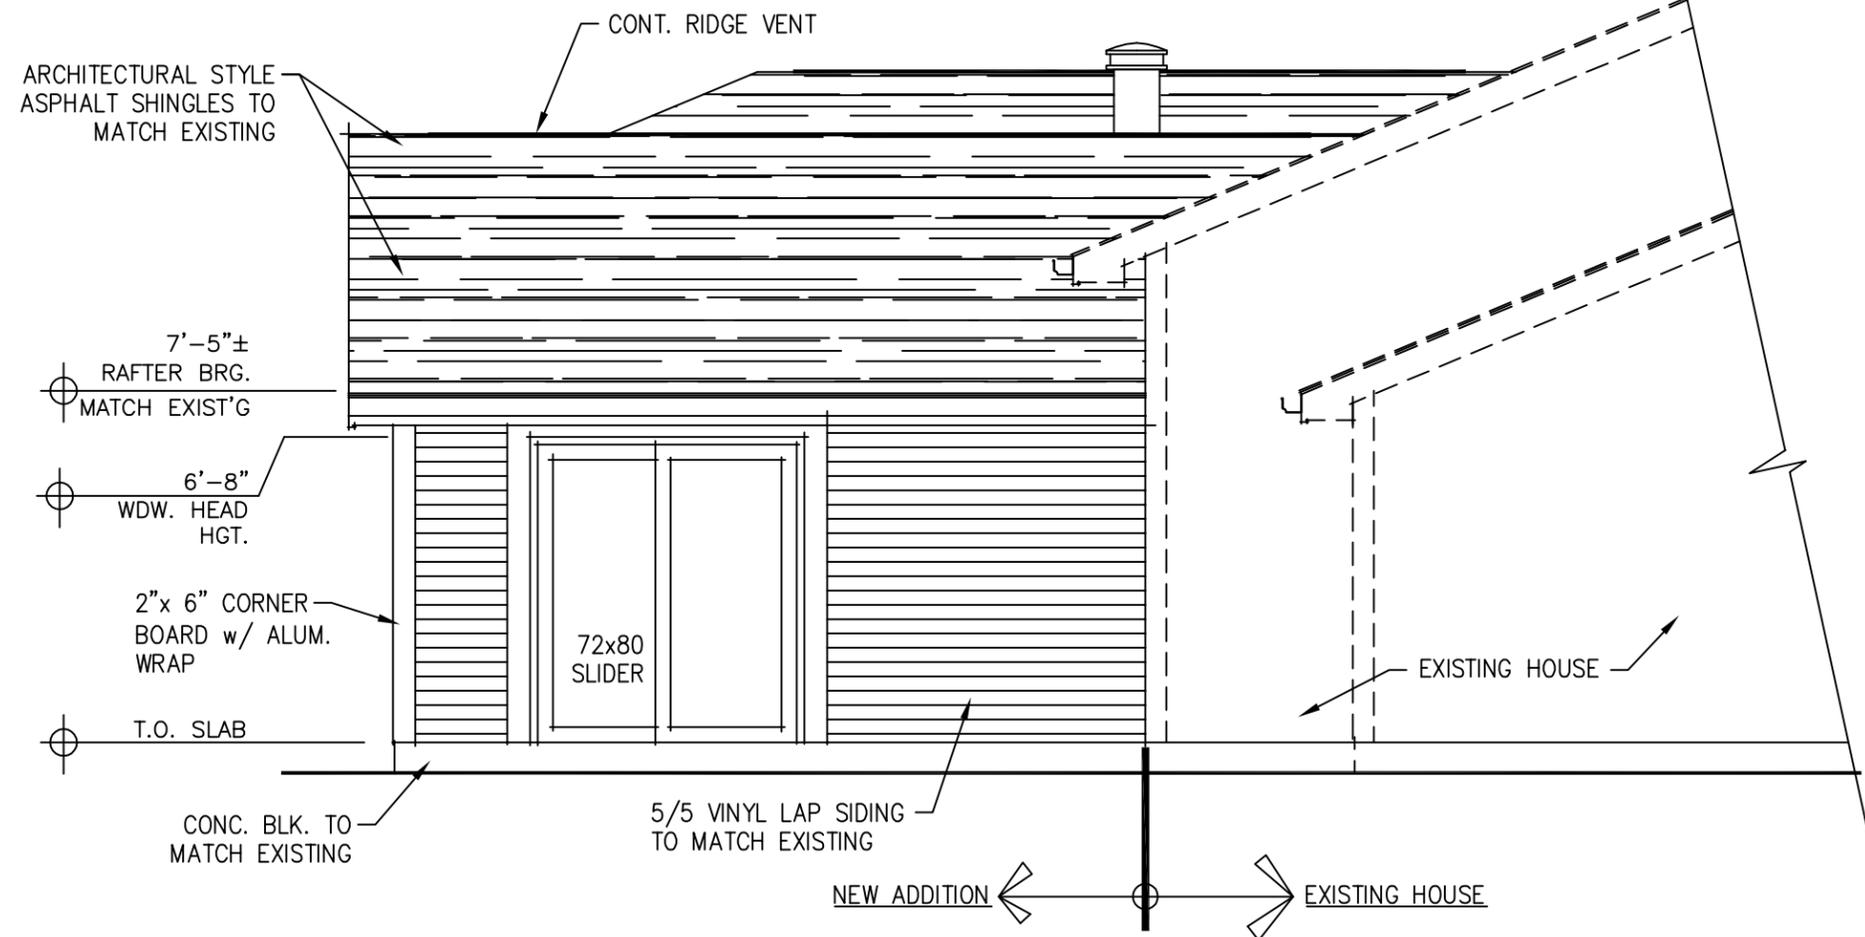

SIDE ELEVATION

SCALE 1/4"=1'-0"

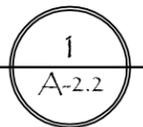


**Ted Knight & Sons**  
Construction

FAMILY ROOM ADDITION for:

22 LAUREL LAKE DR.  
HUDSON, OHIO

Designed  
Drafted  
Checked  
Revisions

A-2.2

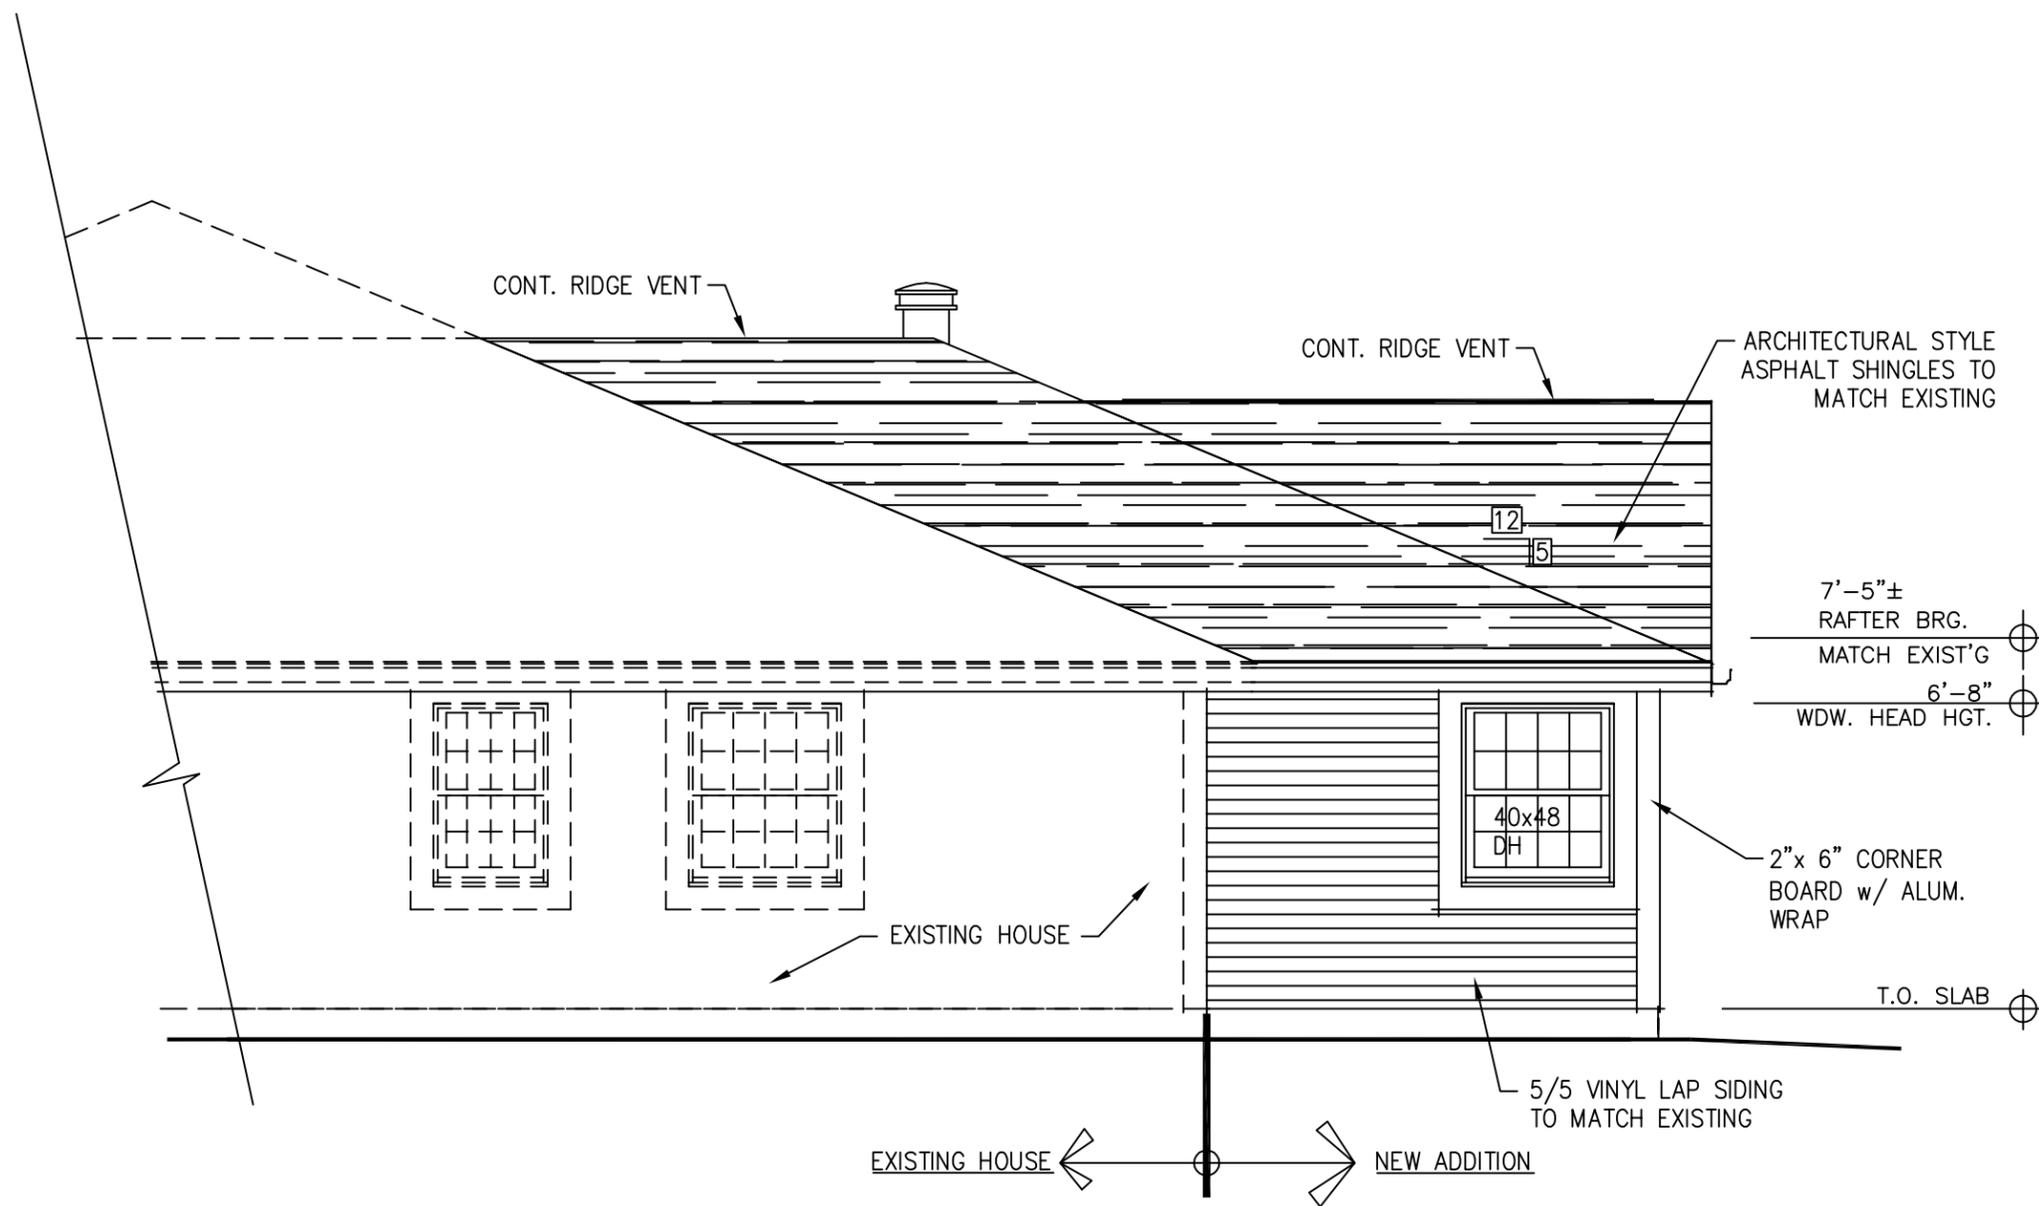

SIDE ELEVATION

SCALE 1/4" = 1'-0"

1  
A-2.3


**Ted Knight & Sons**  
Construction

FAMILY ROOM ADDITION for:

22 LAUREL LAKE DR.  
HUDSON, OHIO

Designed  
Drafted  
Checked  
Revisions

A-2.3

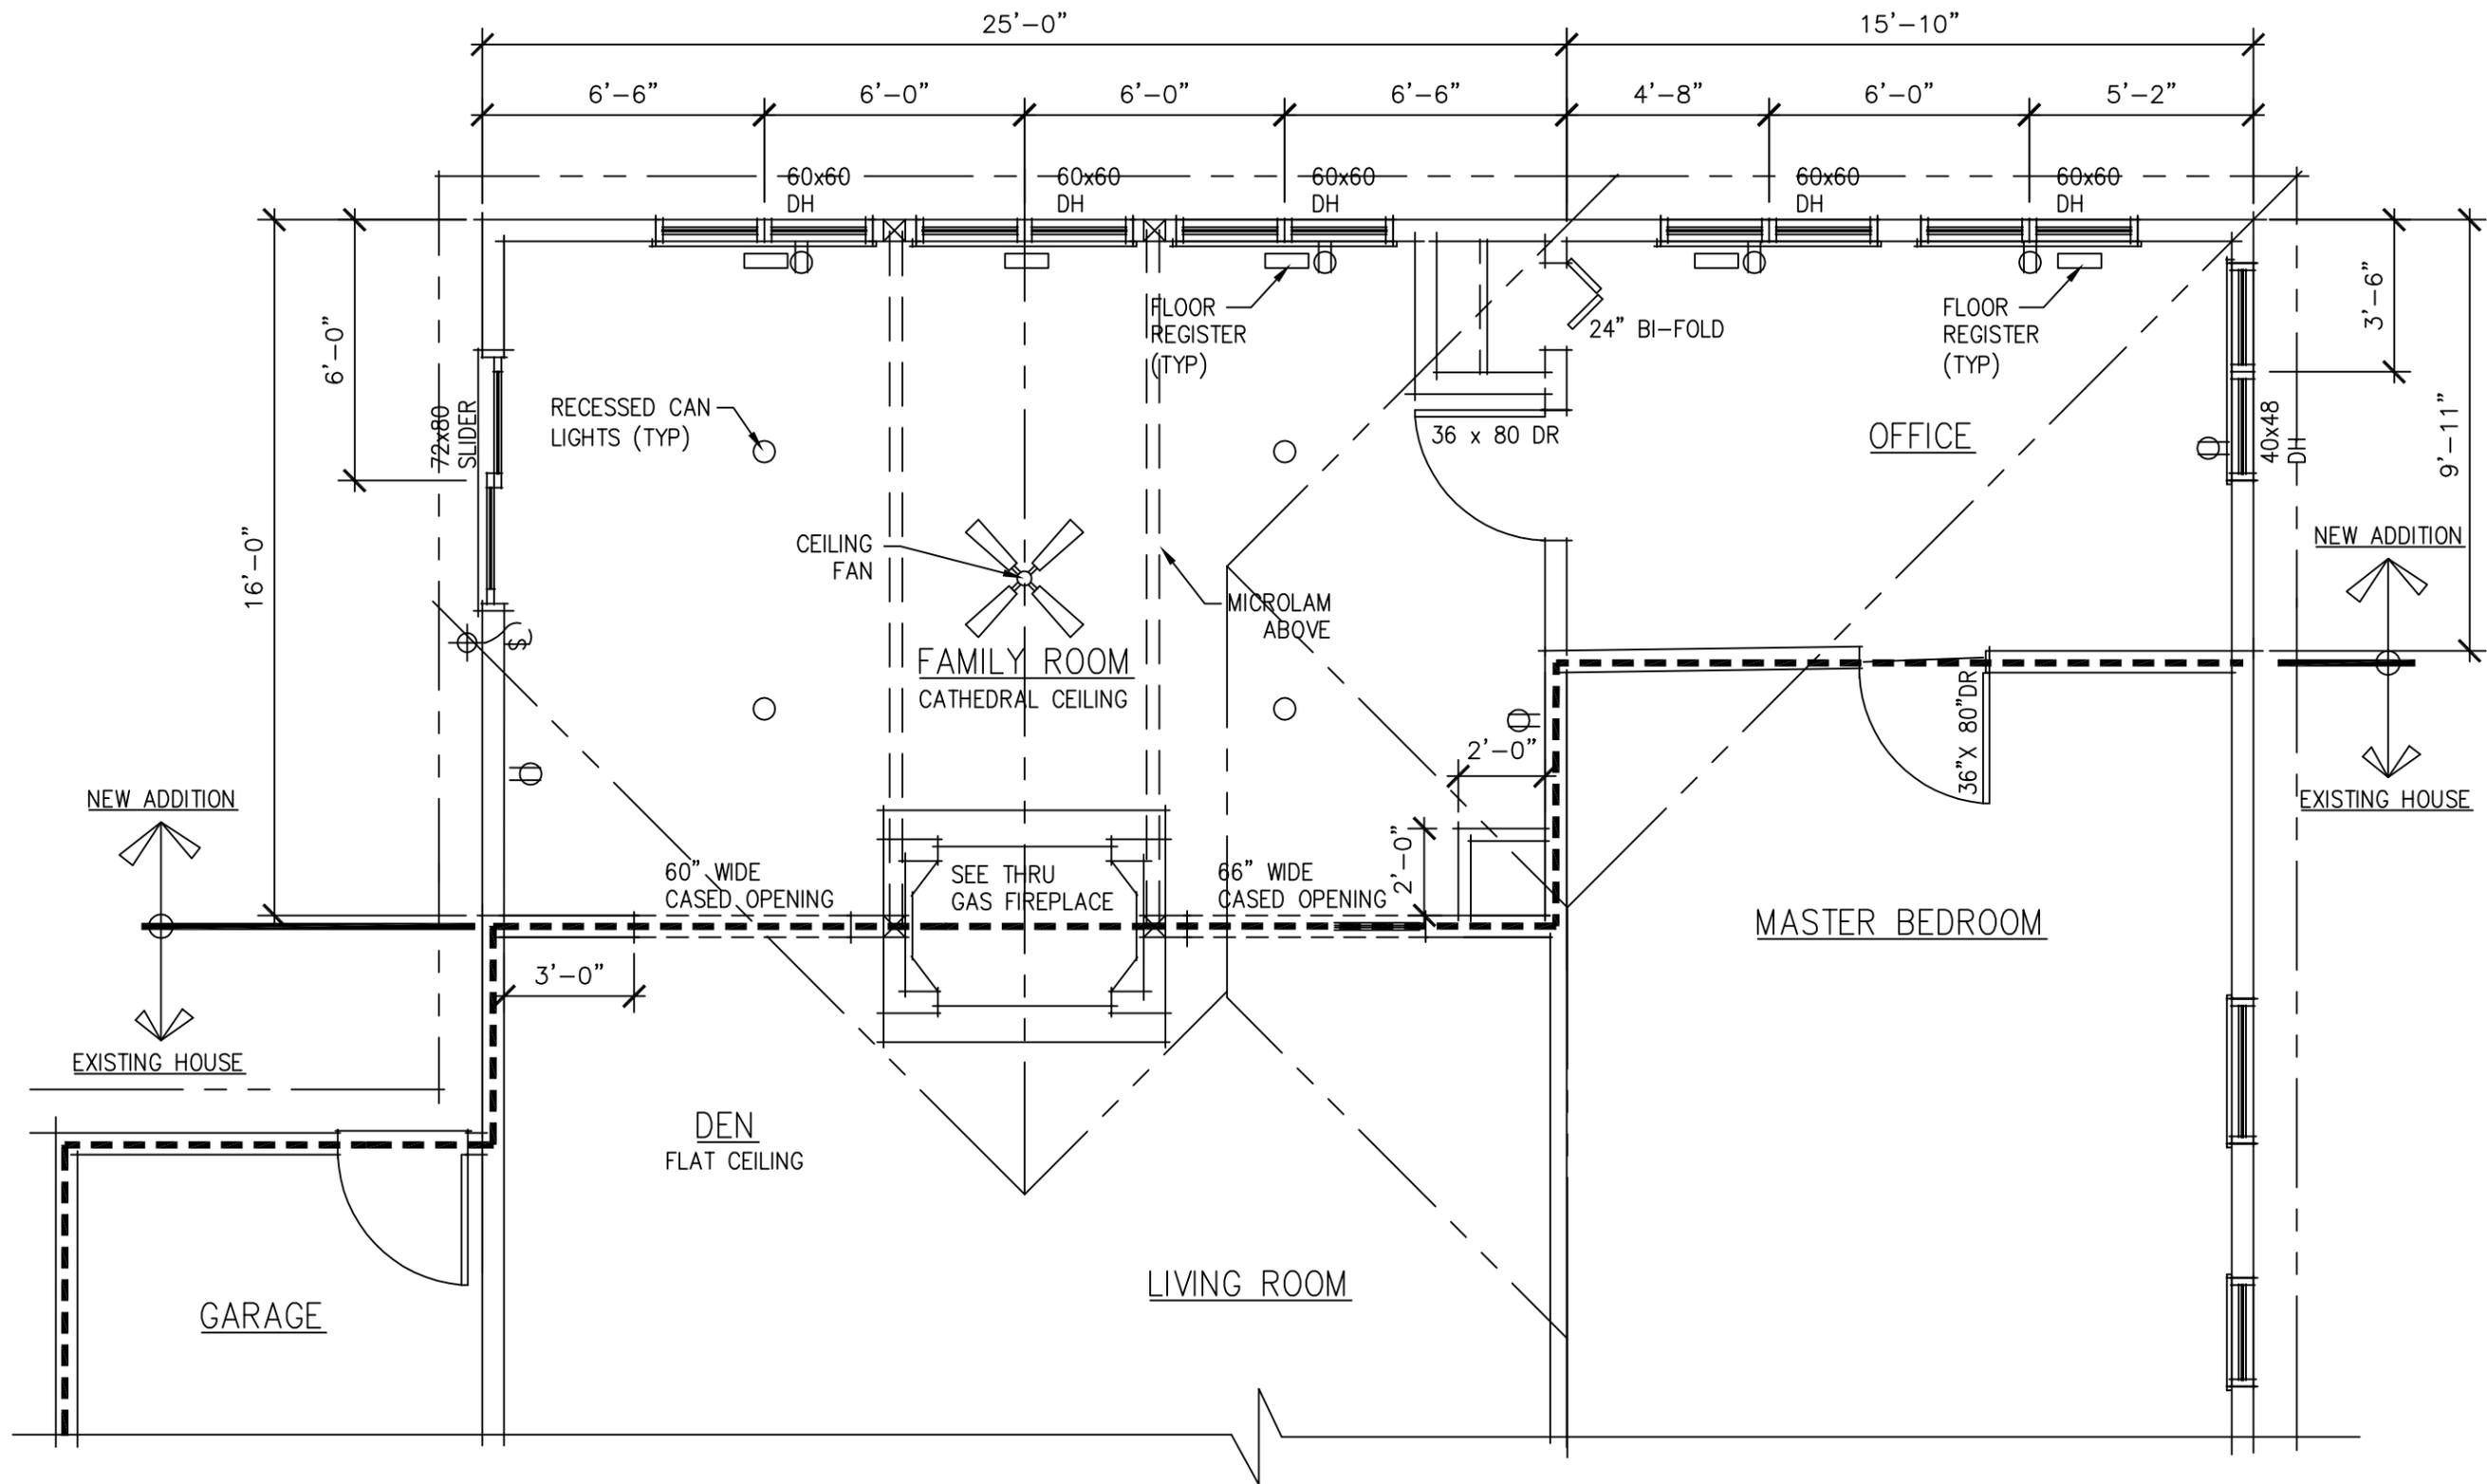

FLOOR PLAN

SCALE 1/4"=1'-0"


1  
A-1.1

**Ted Knight & Sons**  
Construction

FAMILY ROOM ADDITION for:  
22 LAUREL LAKE DR.  
HUDSON, OHIO

Designed	
Drafted	
Checked	
Revisions	

A-1.1

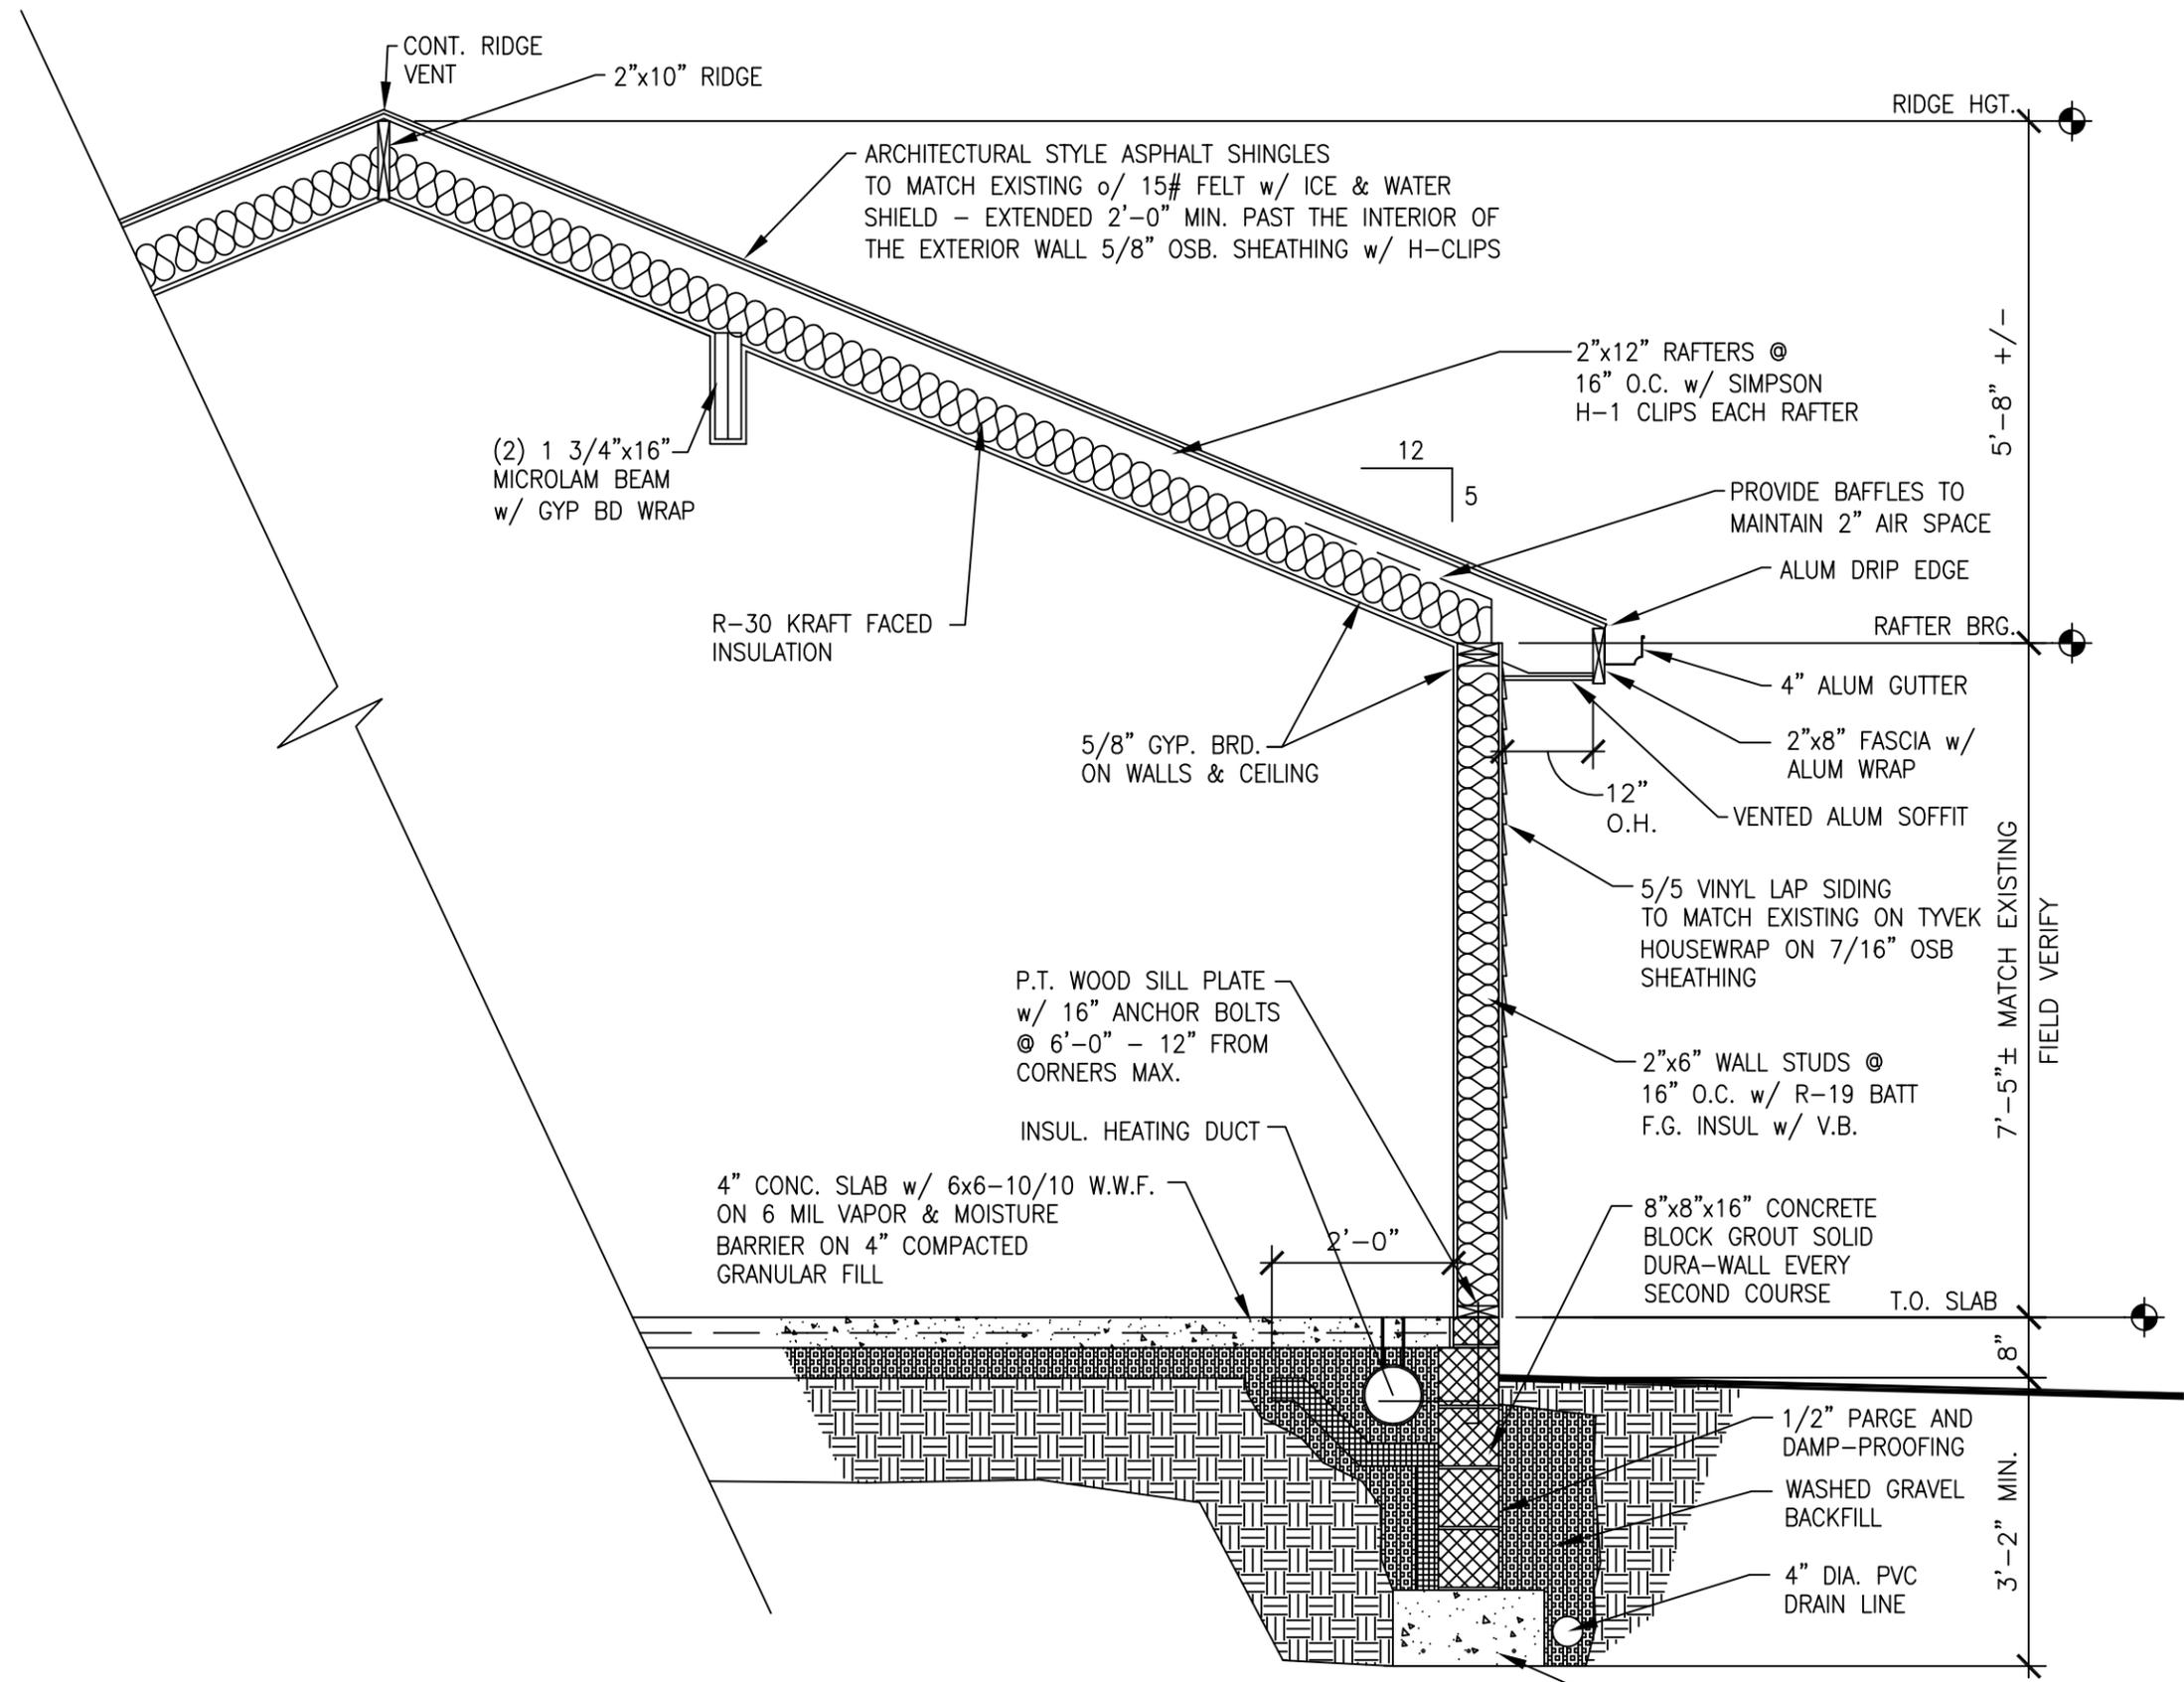

**WALL SECTION**  
 SCALE 1/2"=1'-0"

1  
 A-3.1

**Ted Knight & Sons**  
 Construction

FAMILY ROOM ADDITION for:  
 22 LAUREL LAKE DR.  
 HUDSON, OHIO

Designed	
Drafted	
Checked	
Revisions	

A-3.1

Front



Rear



Left



**Right**

