


Site Plan



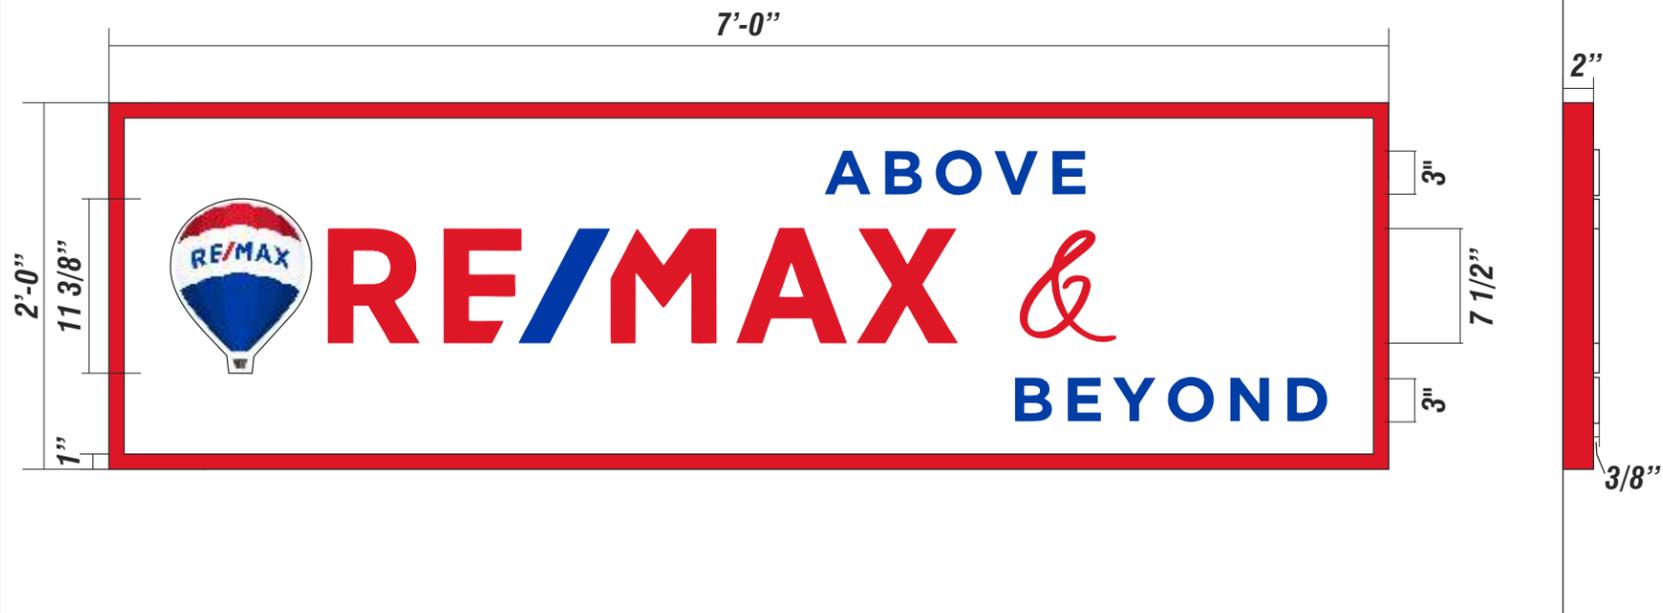

HUDSON

SIGN ELEVATION: 1" = 1'-0'

Notes

Manufacture & install one (1) single face, non-illuminated, 2" thick, aluminum, cabinet holding one (1) set of 3/8" thick, PVC logo/copy; to be mounted in place of the hanging cabinet

- Background to be painted white; border & trim to be painted red PMS 186C
- Logo graphics to be first surface, digital print; background to be white; top portion of the balloon to be gradation of red; slant in the middle to be red; copy in the middle of the balloon to be blue; bottom portion to be gradation of blue; basket to be dark & medium gray
- Copy to the right reading "RE," "MAX," & "&," to be painted red PMS 186C; the slant & copy reading "ABOVE," & "BEYOND," to be painted PMS Reflex blue

* All surfaces to have matte finish



PHOTO RENDERING NTS

NOTE: due to printer limitations, colors shown may not exactly match specified. Refer to material charts for true colors.



Brilliant Electric Sign Co., Ltd.

4811 VAN EPPS RD., CLEVELAND, OHIO 44131 (216)741-3800

NOTE: THIS IS AN ORIGINAL UNPUBLISHED DRAWING, CREATED BY BRILLIANT SIGNS. IT IS SUBMITTED FOR YOUR PERSONAL USE, IN CONJUNCTION WITH A PROJECT BEING PLANNED FOR YOU. IT IS NOT TO BE USED, REPRODUCED, COPIED OR EXHIBITED IN ANY FASHION.

COMPANY NAME	REMAX	SALESMAN	MH	DATE	12/18/20	REVISION	12/29/20cp 3/30/21cp	DESIGN NO.	B20-1455
LOCATION	118 W. STREETSBORO ST., HUDSON, OH	DESIGNER	CP	SCALE	SHOWN		2/22/21cp 4/11/21cp	COPYRIGHT ©	2020
								FILE NAME	charlotte/ remax (hudson)

Approved Sign Plan

- a) signs to be located flush to the canopy
- b) signs will be rectangular shape
- c) incorporate a 1" border for all signs

April 6, 2021

Summit County Building Department
1030 E. Tallmadge Avenue
Akron, Ohio 44310
C/O Archer Sign Corporation


RE: Letter of Authorization for Permits and Signage Installation

Dear Sir / Madam,

This letter serves as Albrecht, Incorporated's ("Landlord") approval for signage for **Re/Max Above and Beyond**, with design per Exhibit A ("Signage"), located at 118 W. Streetsboro Rd, Rm 28, Hudson, Ohio (the "Premises") in the retail building anchored by Acme Fresh Market. Brilliant Electric Sign co., Ltd., 4811 Van Epps Road, Cleveland, Ohio, provided such signage complies with all applicable codes and regulations, is hereby granted Landlord approval to pull permits for and install said signage on the exterior sign band directly above the Premises. Notwithstanding anything herein to the contrary if said permits are not pulled on or before July 31, 2021 then this approval shall be deemed null and void.

ALBRECHT, INCORPORATED

Sincerely,

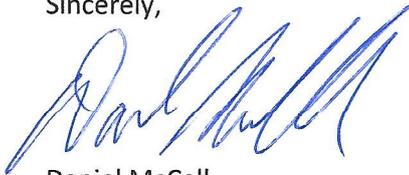

Daniel McCall

Director of Retail Leasing