



R / W -----

EDGE OF ROAD

# MAPLE DRIVE - 40'

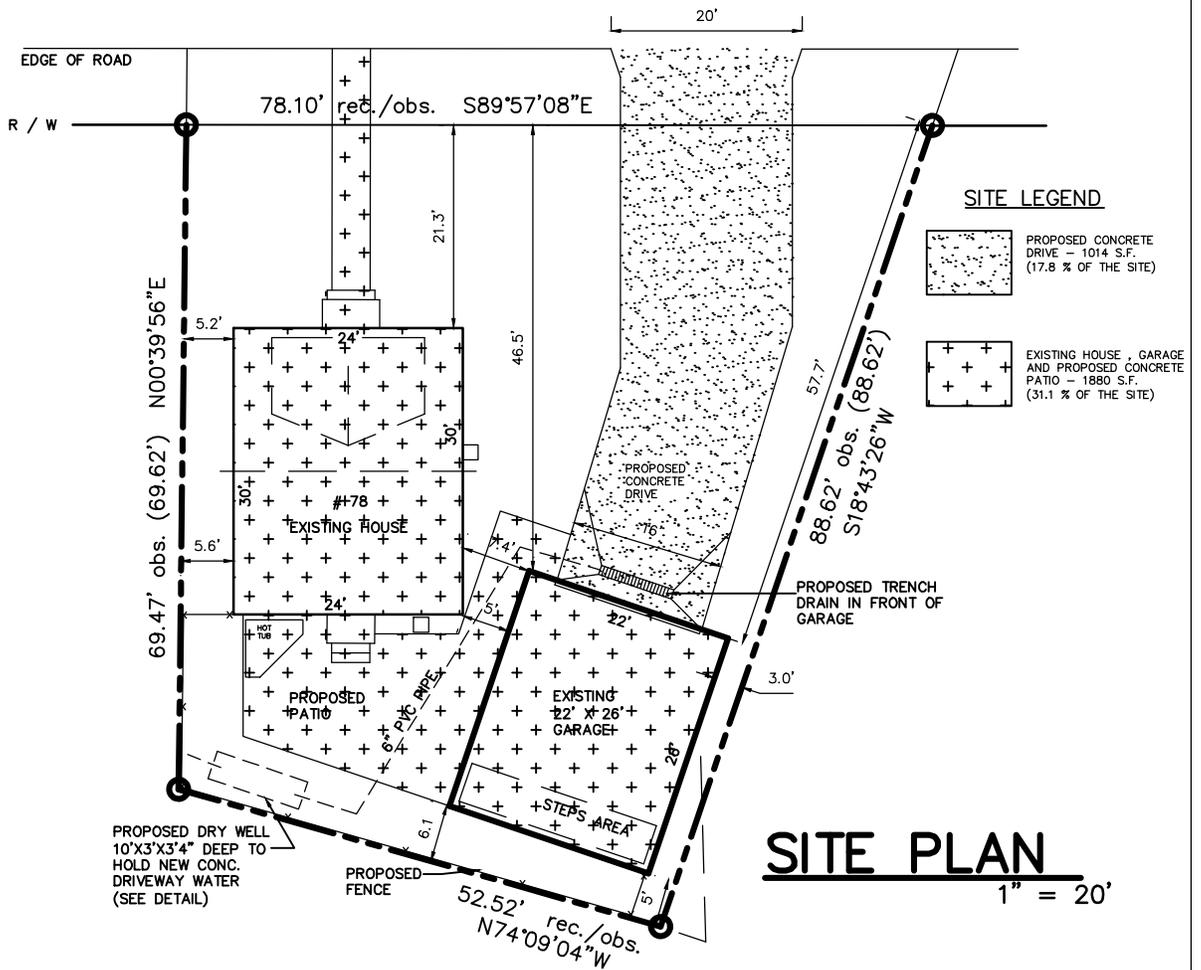

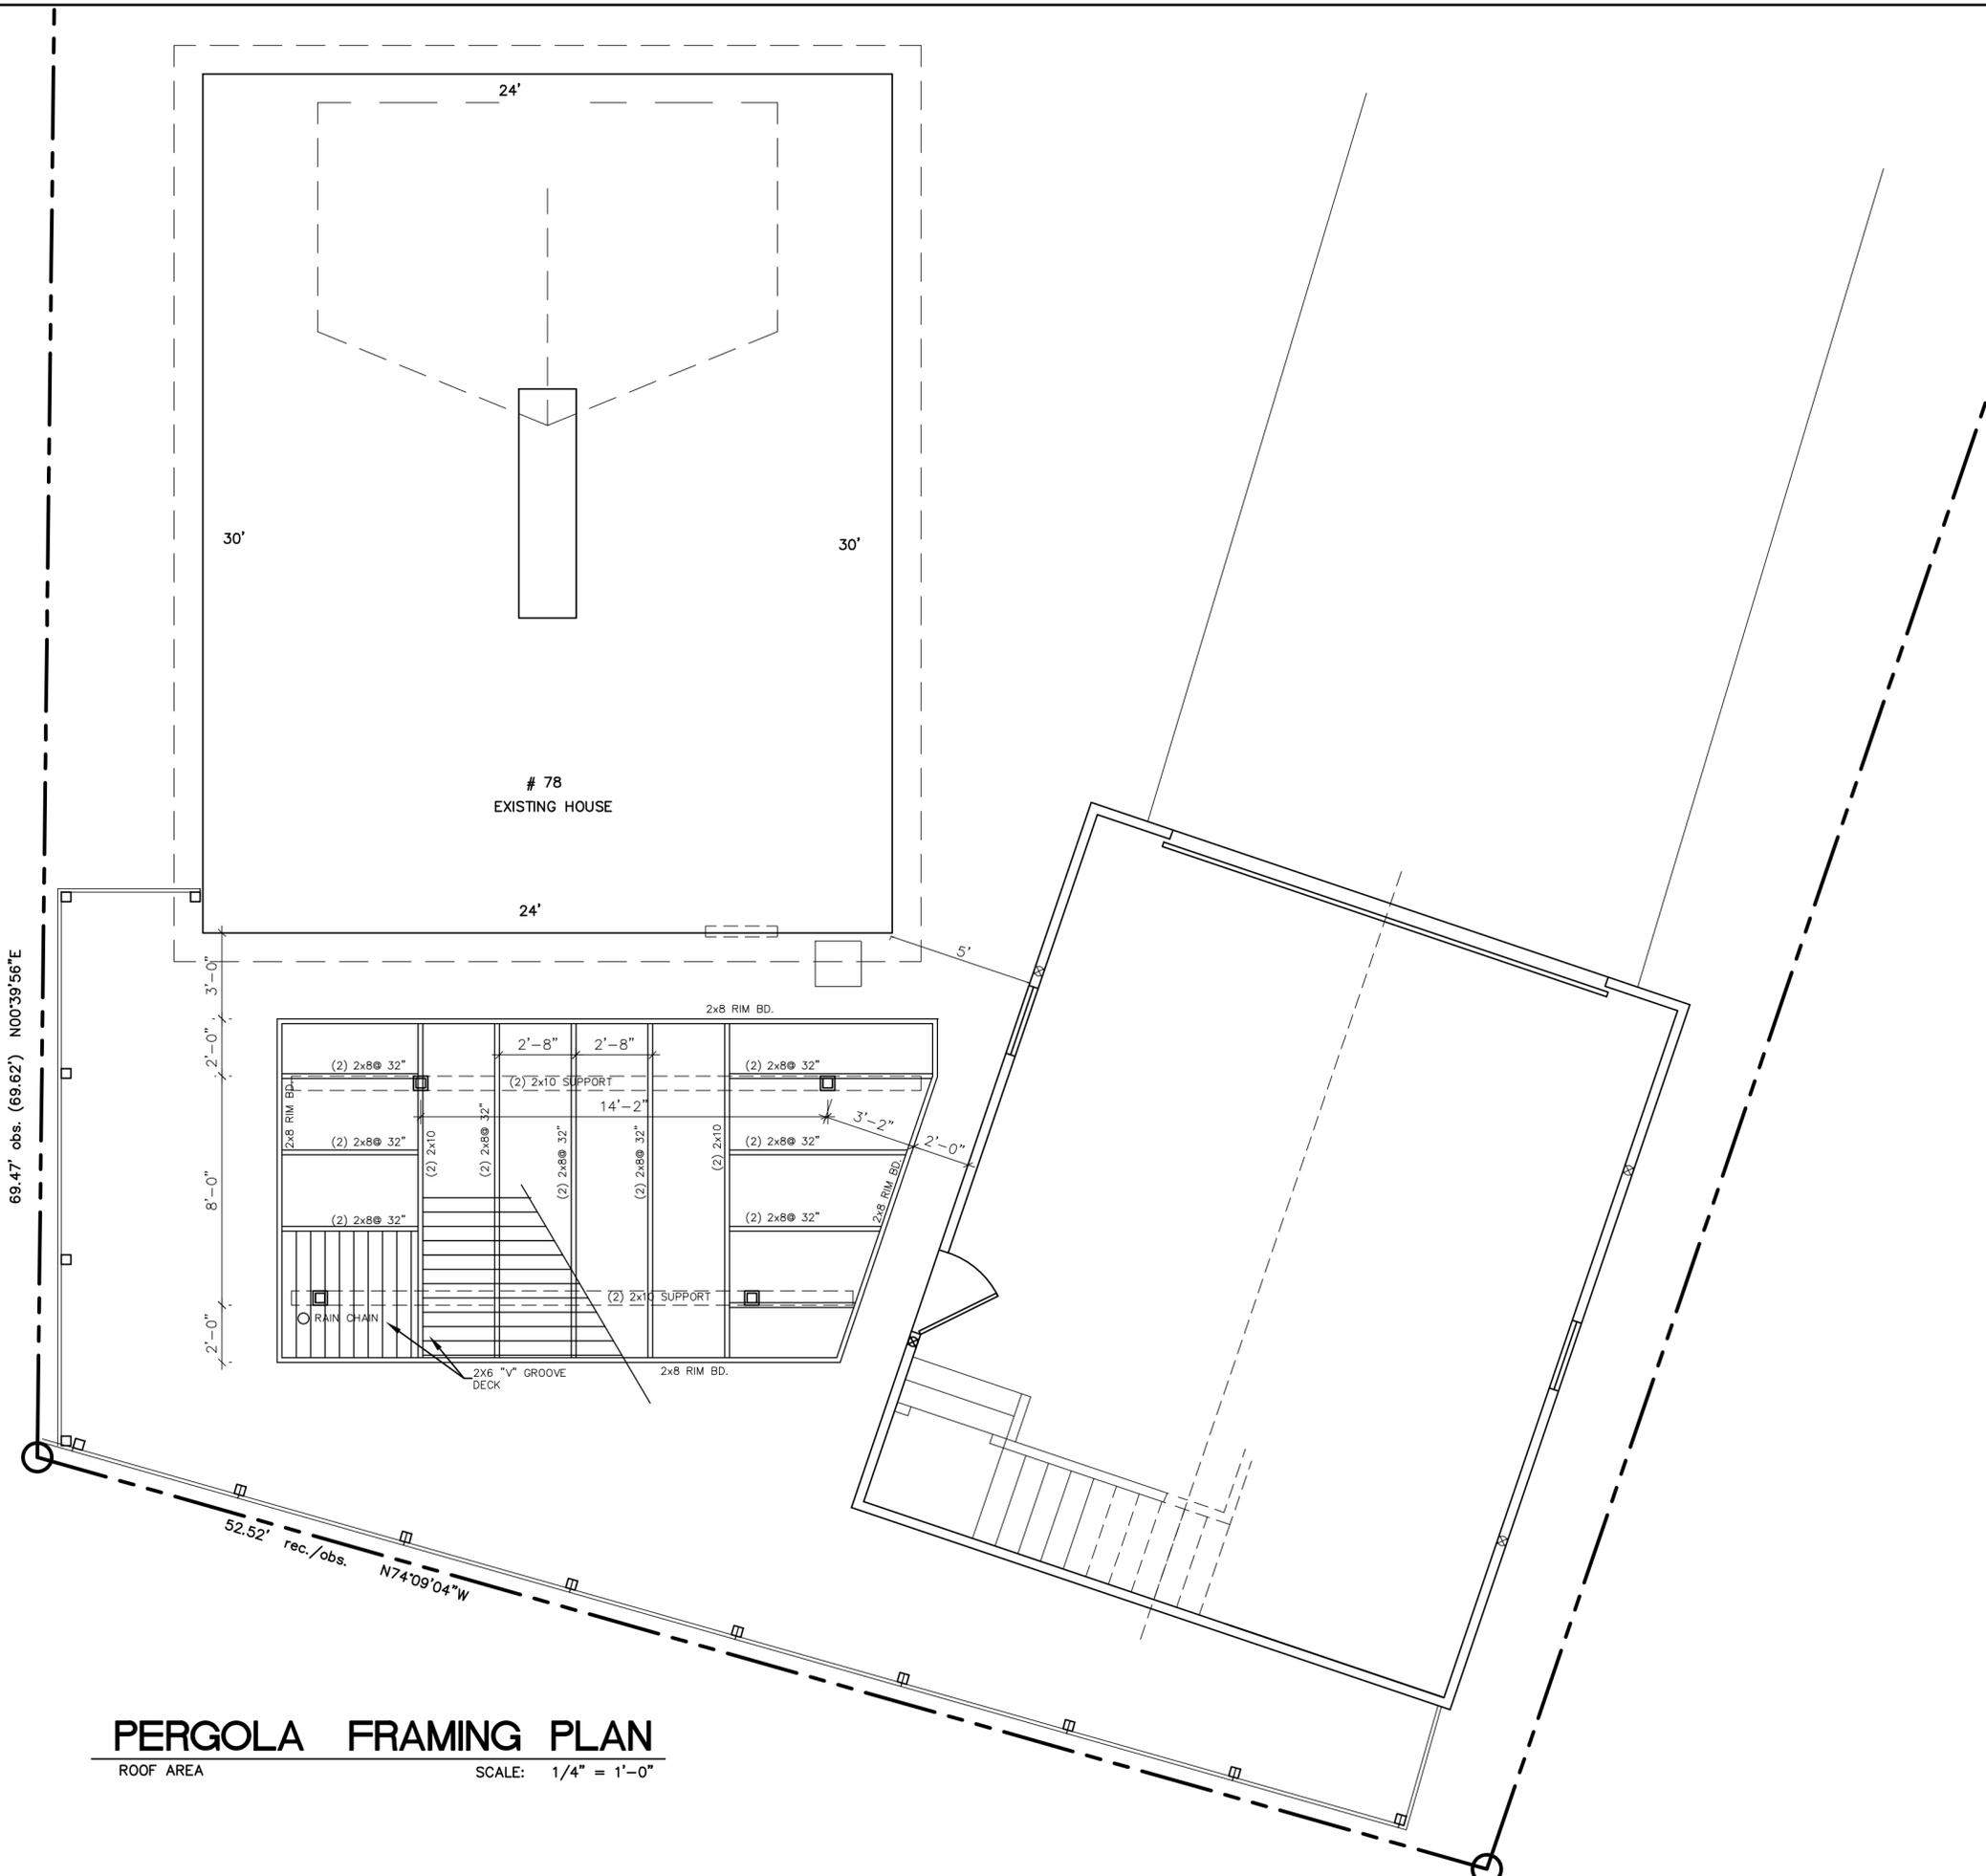

**PERGOLA FRAMING PLAN**  
 ROOF AREA SCALE: 1/4" = 1'-0"

**COSTLOW & ASSOCIATES INC.**  
 1865 ARNDAL RD-"C"  
 STOW, OHIO 44224  
 GORDON COSTLOW  
 PHONE 330-688-9500

DRAWN BY: G.H.C.  
 4-29-2020  
 6-3-2020  
 REVISED 6-12-2020

PLANS FOR: TRACY AND ANGELA LEWIS


**PERGOLA PLANS**  
 OUT DOOR SHADED WALKWAY

ADDRESS: 78 MAPLE DRIVE - HUDSON, OH - 44236

R19-01


**3**

OF 3

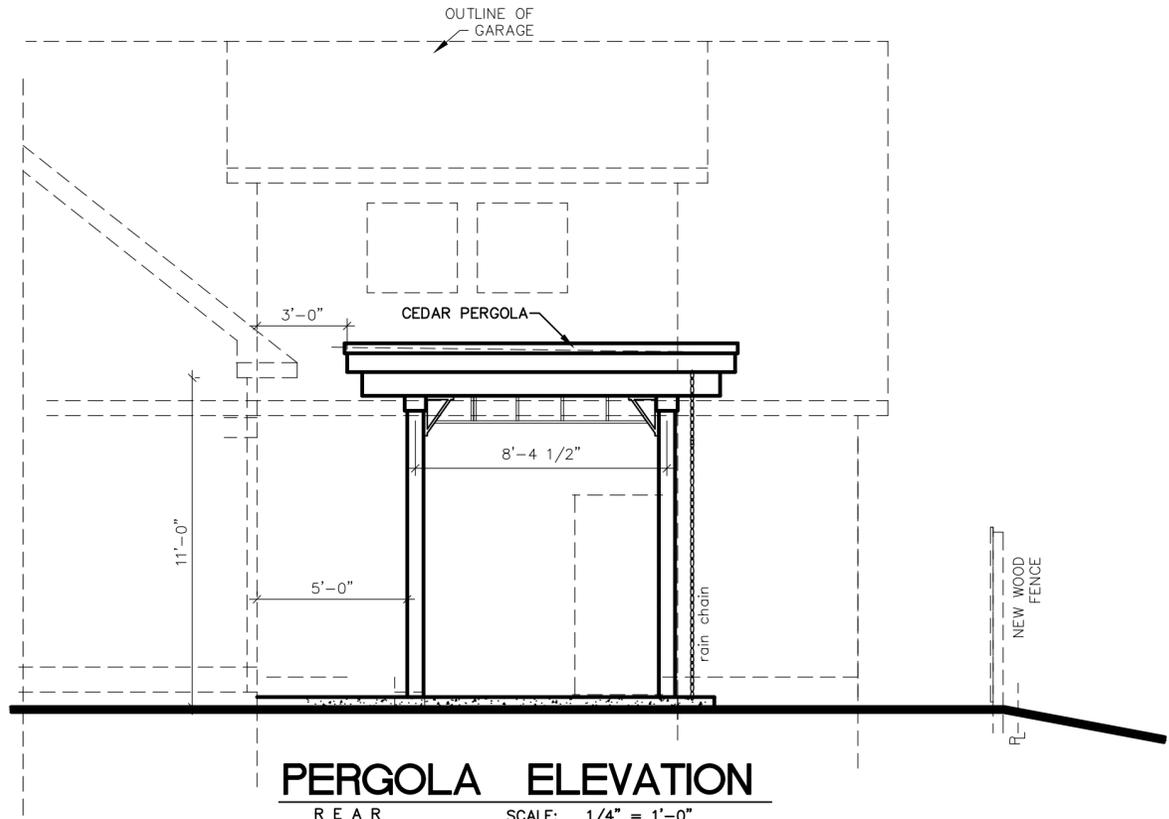


**PERGOLA ELEVATION**

R E A R SCALE: 1/4" = 1'-0"

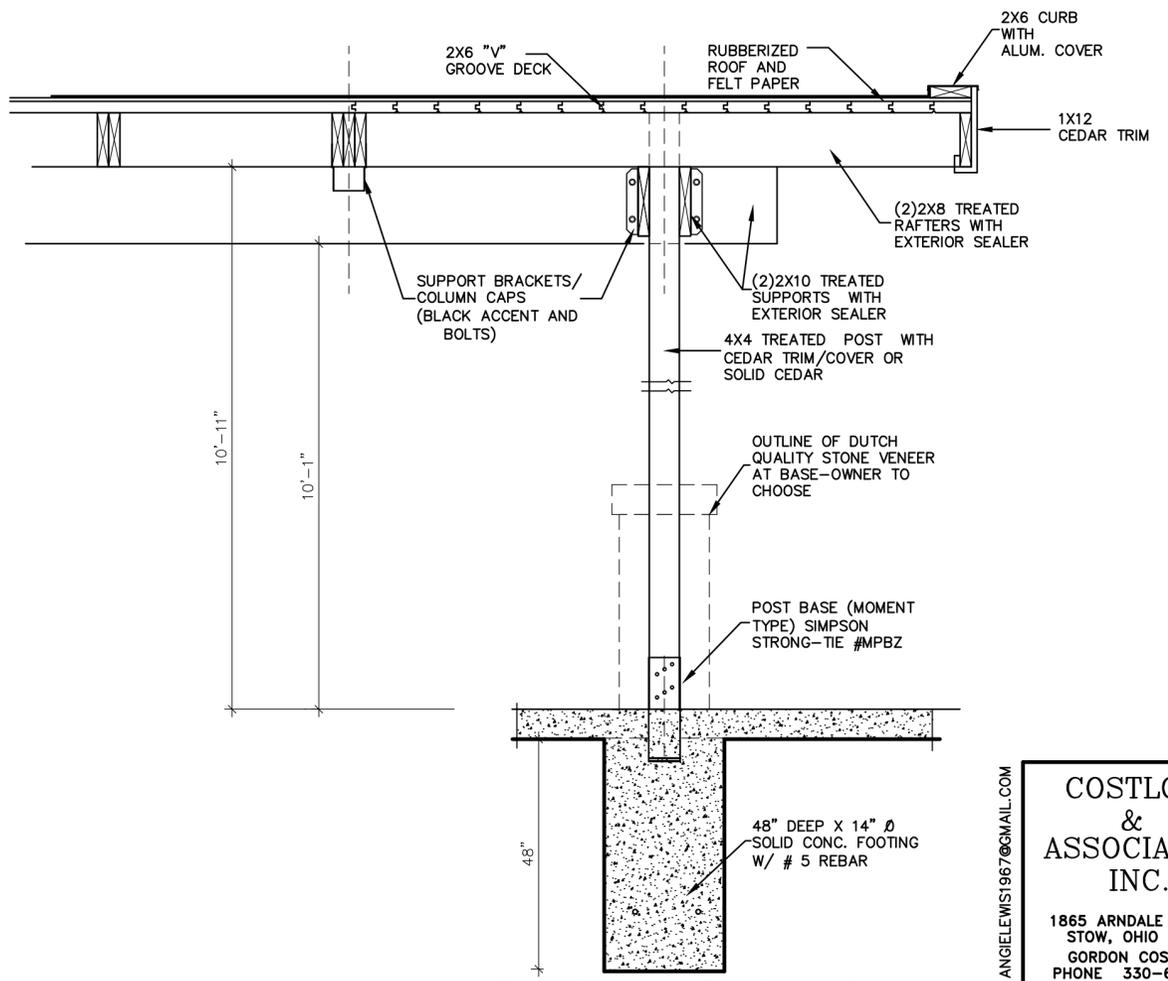

**PERGOLA SECTION**

SCALE: 3/4" = 1'-0"

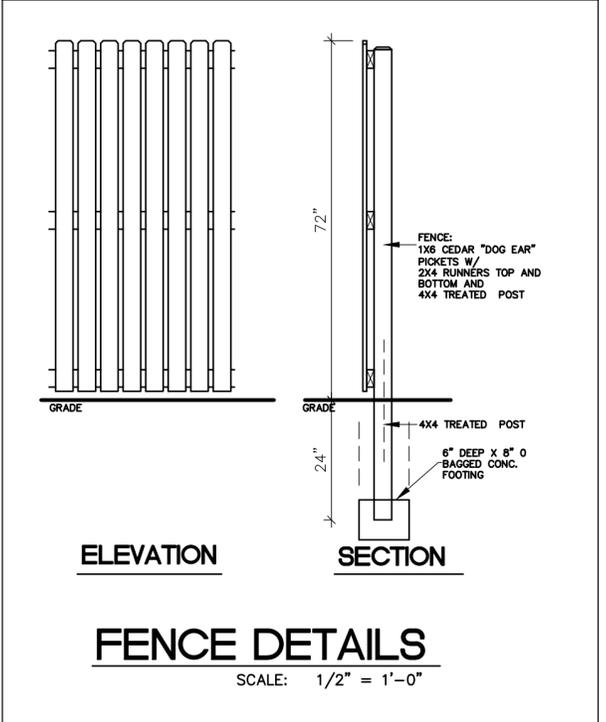


**ELEVATION**

**SECTION**

**FENCE DETAILS**

SCALE: 1/2" = 1'-0"

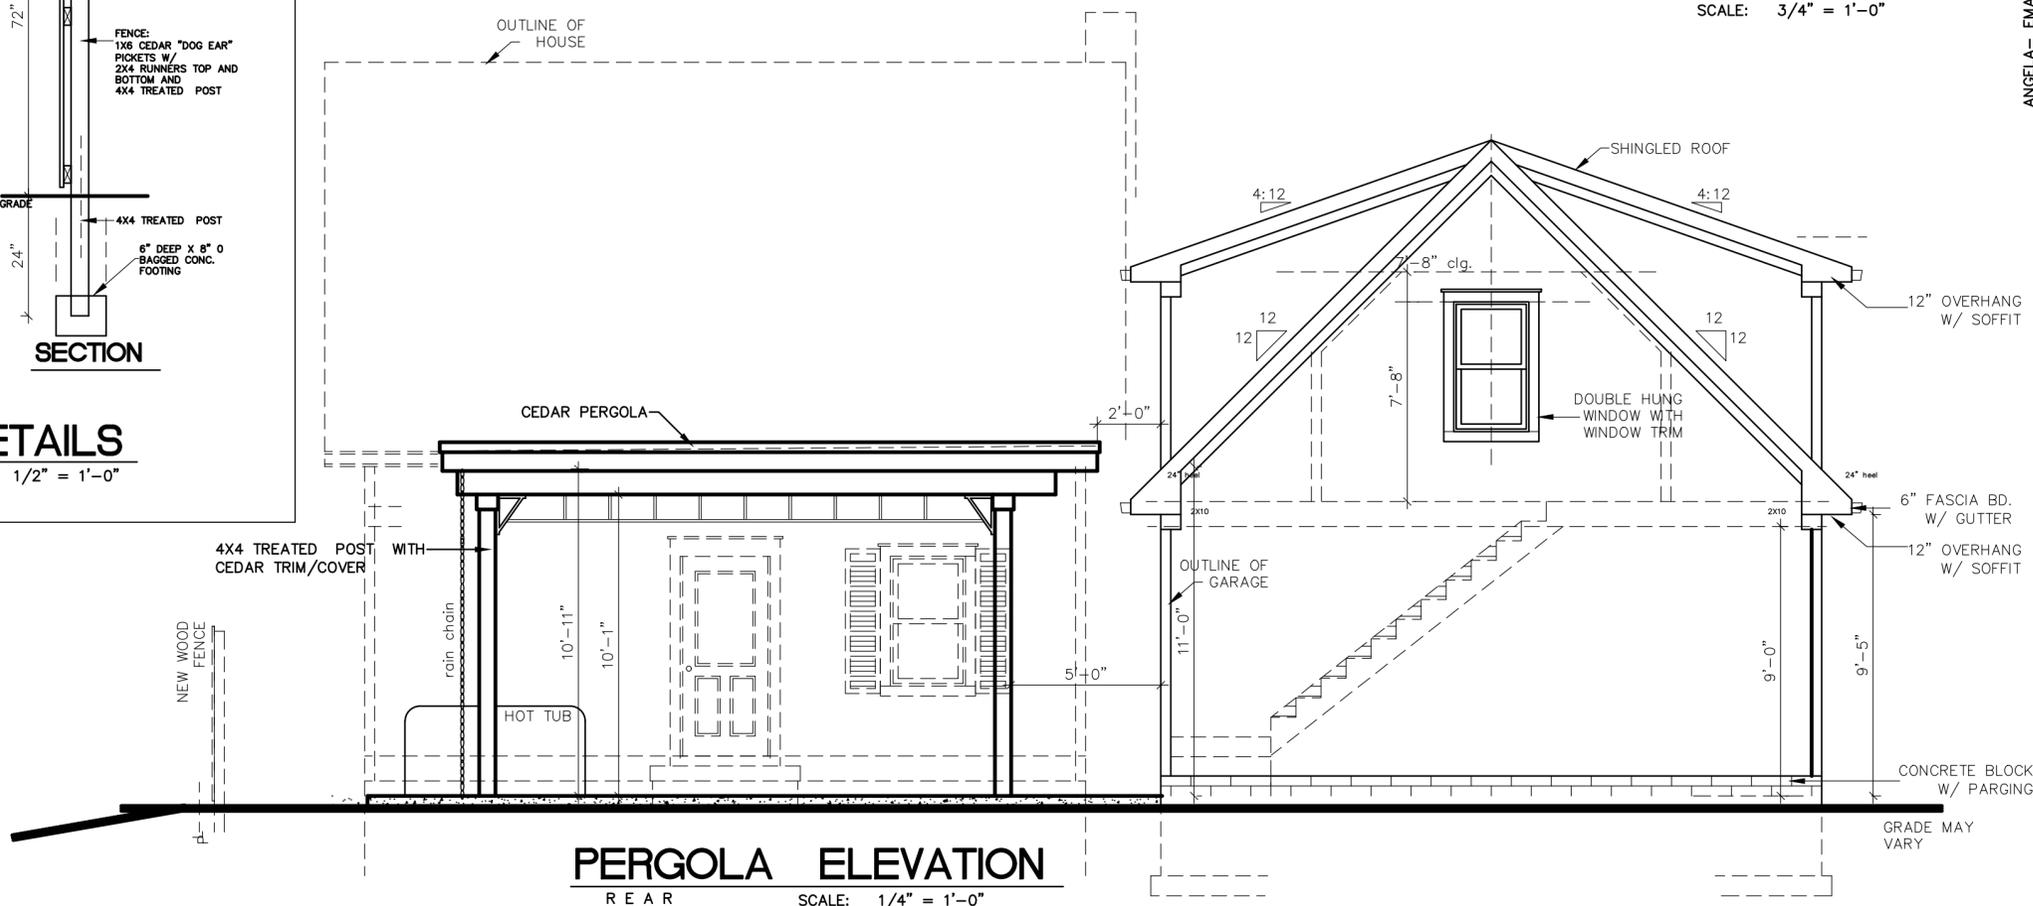

**PERGOLA ELEVATION**

R E A R SCALE: 1/4" = 1'-0"

ANGELA - EMAIL - ANGELEWIS1967@GMAIL.COM

**COSTLOW & ASSOCIATES INC.**  
 1865 ARNDALE RD-"C"  
 STOW, OHIO 44224  
 GORDON COSTLOW  
 PHONE 330-688-9500

DRAWN BY: G.H.C.  
 4-29-2020  
 6-3-2020  
 REVISED 6-12-2020

PLANS FOR: TRACY AND ANGELA LEWIS

**PERGOLA PLANS**  
 OUT DOOR SHADED WALKWAY

ADDRESS: 78 MAPLE DRIVE - HUDSON, OH - 44236

R19-01

**1**

OF 3



# Site Photos

