




ATTIC VENTILATION SCHEDULE													
10 ELEVATION	1ST FLOOR ROOF			2ND FLOOR ROOF			GARAGE ROOF						
	LOC	AREA	REQ'D	SUPP	AREA	REQ'D	SUPP	AREA	REQ'D	SUPP	AREA	REQ'D	SUPP
PROCE	-	-	-	-	1904	3.17	3.30	831	.89	1.87	-	-	-
ENR	-	-	-	-	1904	3.17	3.54	831	.89	1.85	-	-	-
TOTAL	-	-	-	-	6.35	6.93	1.37	2.68	-	-	-	-	-

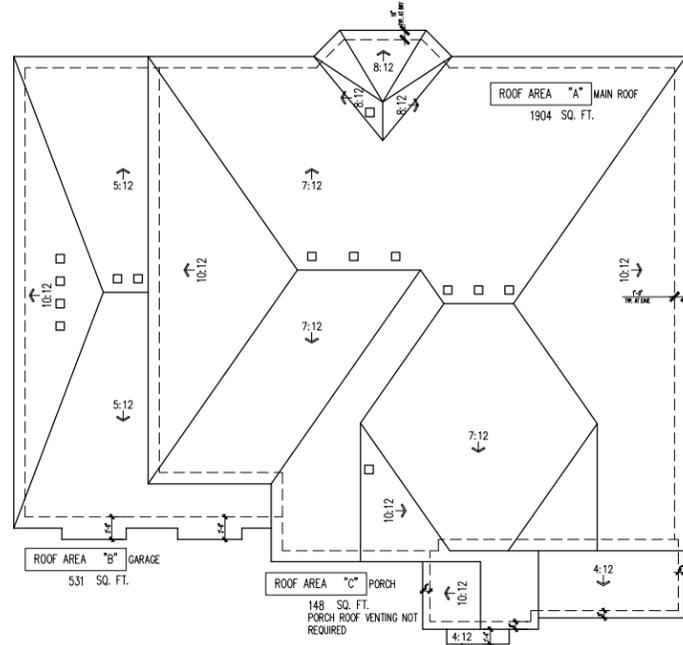

**ROOF PLAN**  
SCALE 1/8" = 1'-0"



**LEFT ELEVATION**  
SCALE 1/4" = 1'-0"



**RIGHT ELEVATION**  
SCALE 1/4" = 1'-0"

(c) Copyright PulteGroup, Inc. - 2013

**Cleveland Division**  
387 Medina Rd. Suite 1700  
Medina, OH 44256



**Elevation - 10 Euro-Country**  
Side Elevations and Roof Plan

REV #	DATE	DESCRIPTION
1	09/06/2021	RELEASE DATE
2		
3		
4		
5		
6		
7		
8		
9		
10		

PRODUCTION MANAGER  
Cobe Kirksey

PROJECT TYPE  
**SINGLE FAMILY**

COMMUNITY NAME  
**RIVER OAKS LOT 150**


PLAN NAME  
**ATWATER**

SHEET  
**7.10a2**

PLOTTED: September 8, 2021 / Tiffany Yeast / PLAN-3295-RD-ELEV.DWG

ENGINEER OF RECORD: MULHERN & KULP ENGINEERS  
ARCHITECT OF RECORD: GODOLICO DESIGN - ARCHITECTS

NOTE: SCALES NOTED ON DRAWINGS RELATE TO FULL SIZE PLOTS ON 22x34 SHEETS - 11x17 SHEETS REPRESENT 1/2 SCALE PLOTS

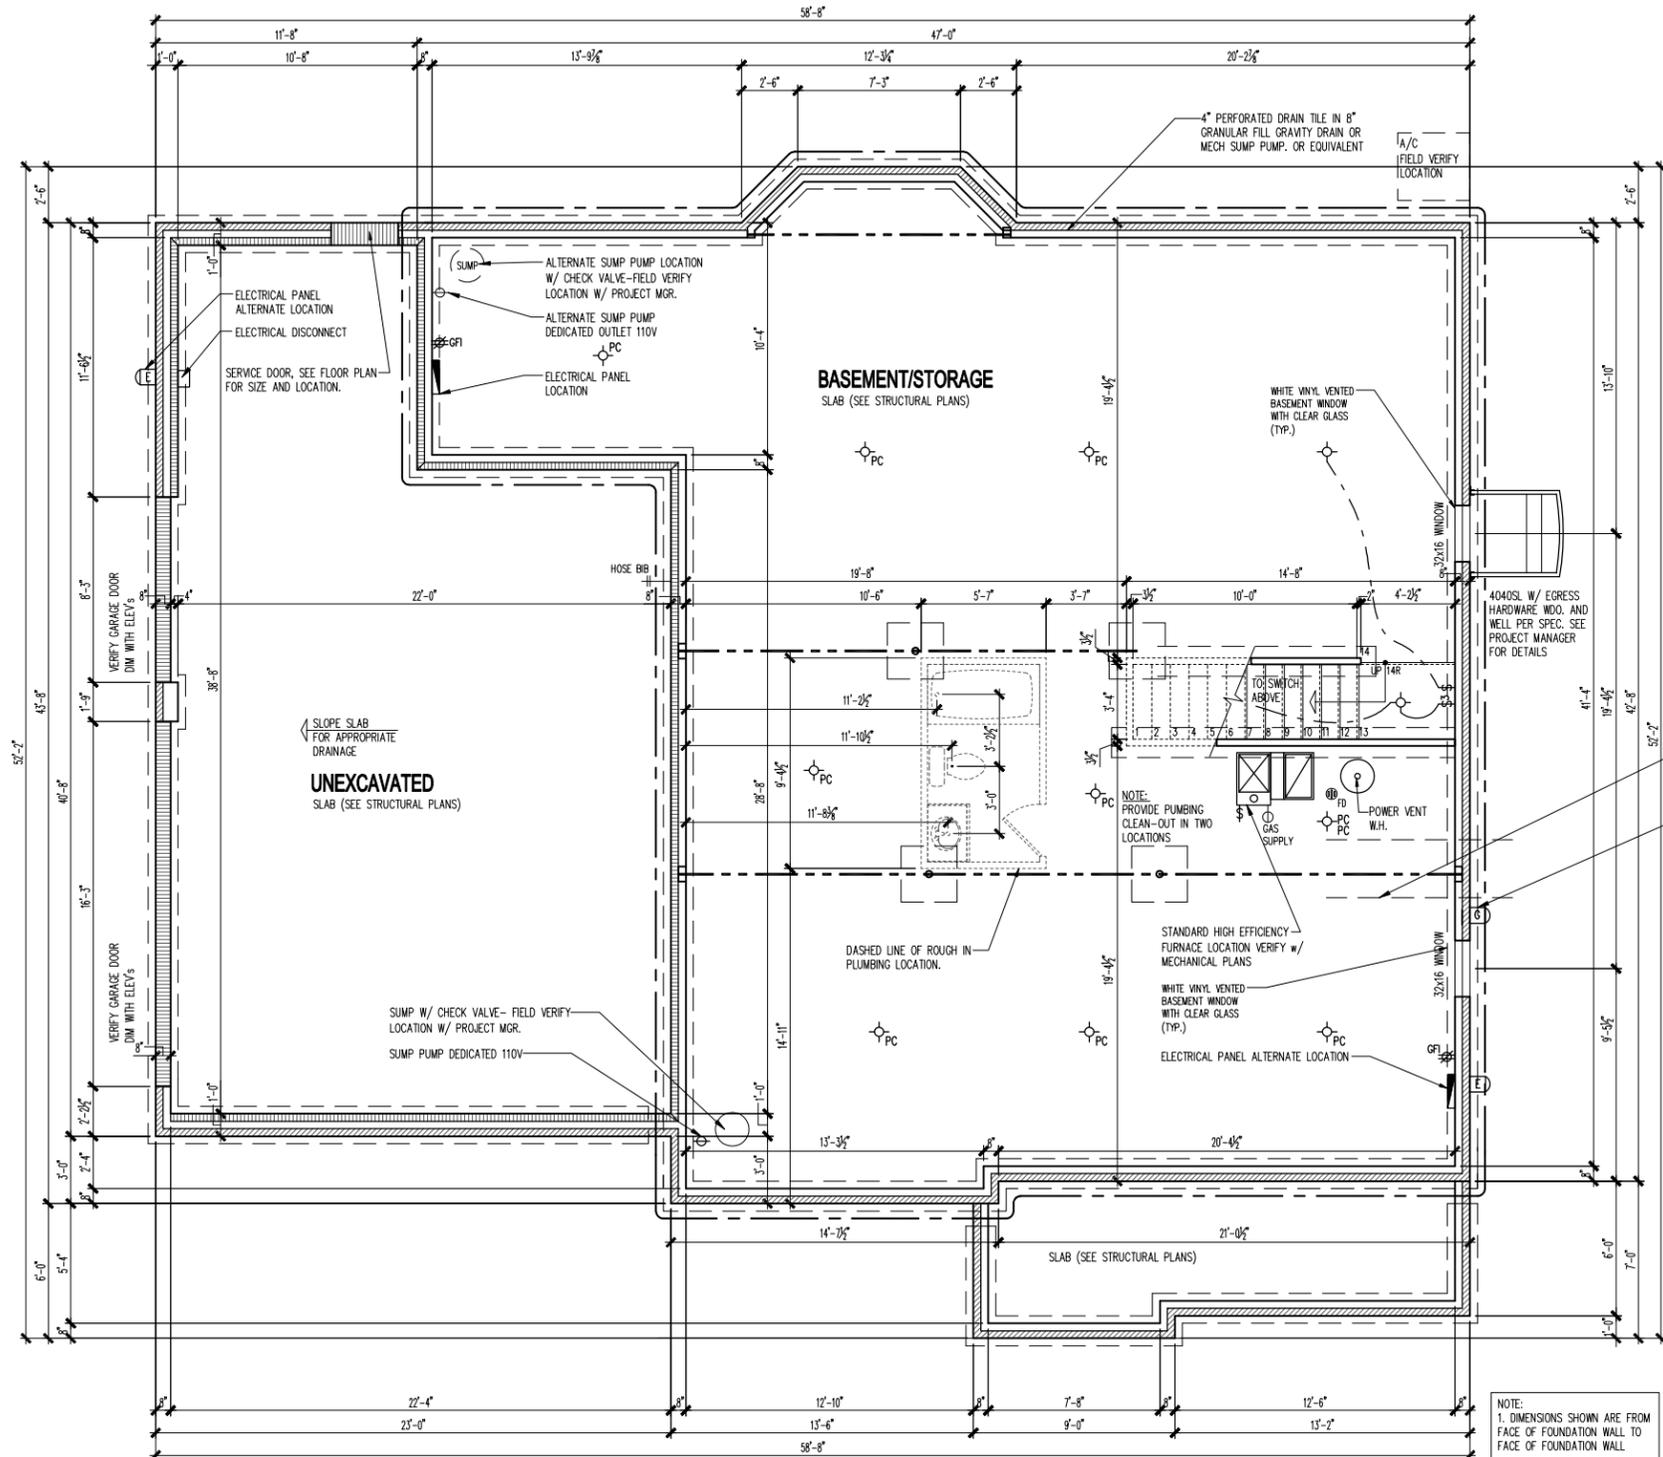

**FOUNDATION PLAN**  
1/4" = 1'-0"



**Full Basement Foundation Plan**

REV #	DATE	DESCRIPTION

PROJECT TYPE  
**SINGLE FAMILY**

COMMUNITY NAME  
**RIVER OAKS LOT 150**  
LAWSON COMMUNITY ID

GARAGE HANDING  
**GARAGE LEFT**

SPECIFICATION LEVEL  
**TBD**

PLAN NAME  
**ATWATER**  
NPC PLAN NUMBER  
**1642**  
LAWSON PLAN ID  
LEGACY PLAN NUMBER / NAME  
**PLAN 3295**

SHEET  
**1.30b**

ENGINEER OF RECORD: MULHERN & KULP ENGINEERS  
ARCHITECT OF RECORD: GODOLICO DESIGN - ARCHITECTS

NOTE: SCALES NOTED ON DRAWINGS RELATE TO FULL SIZE PLOTS ON 22x34 SHEETS - 11x17 SHEETS REPRESENT 1/2 SCALE PLOTS

NOTE: 1. DIMENSIONS SHOWN ARE FROM FACE OF FOUNDATION WALL TO FACE OF FOUNDATION WALL



**First Floor Plan**

PRODUCTION MANAGER  
Cobe Kirksey  
 CURRENT RELEASE DATE: 09/06/2021

REV #	DATE	DESCRIPTION

PROJECT TYPE  
**SINGLE FAMILY**

COMMUNITY NAME  
**RIVER OAKS LOT 150**  
 LAWSON COMMUNITY ID


GARAGE HANDING  
**GARAGE LEFT**

SPECIFICATION LEVEL  
**TBD**

PLAN NAME  
**ATWATER**  
 NPC PLAN NUMBER  
**1642**  
 LAWSON PLAN ID  
**PLAN 3295**

LEGACY PLAN NUMBER / NAME  
**PLAN 3295**

SHEET  
**2.10a**

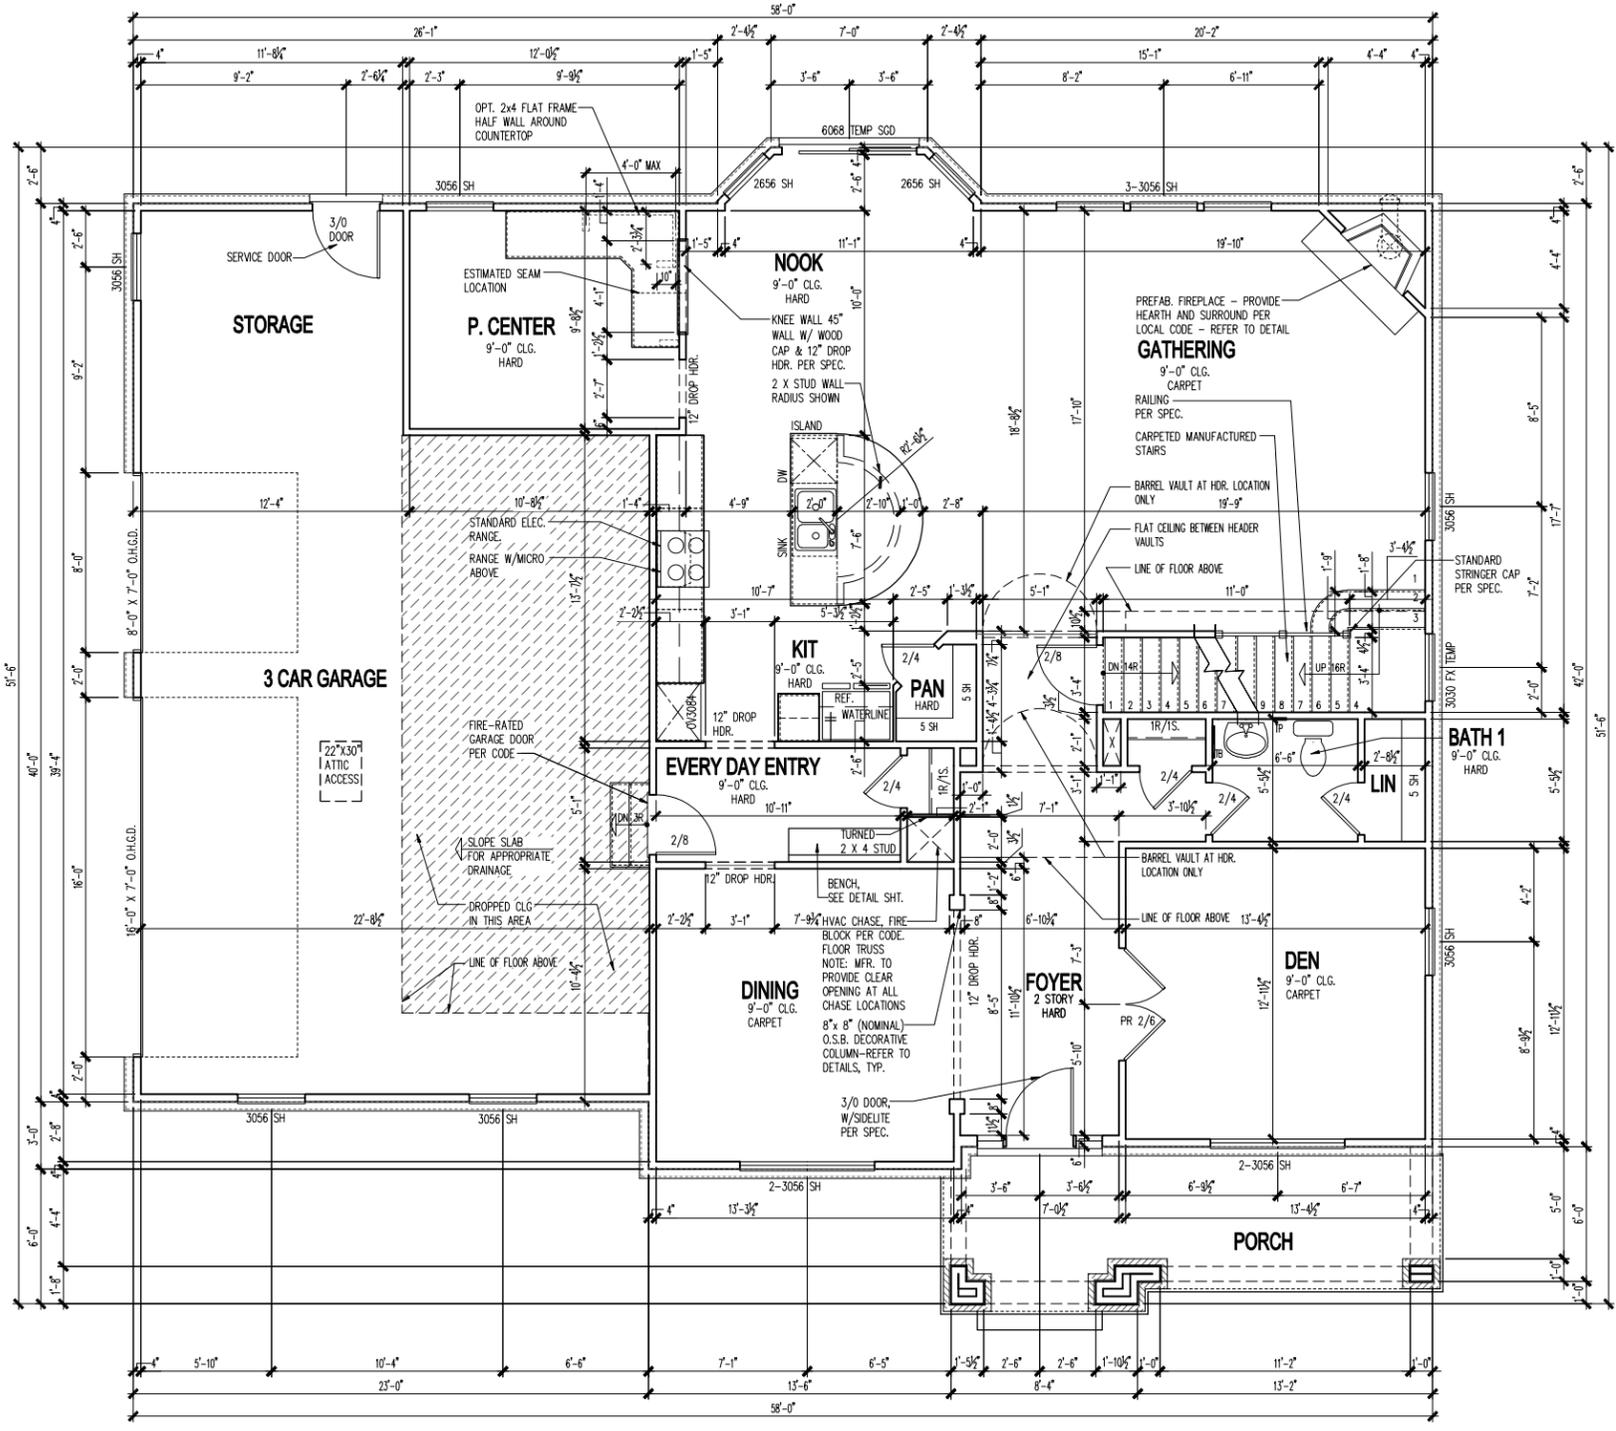


NOTE: NOT ALL NOTES APPLY  
 1. DIMENSIONS SHOWN ARE FROM FACE OF STUD WALL TO FACE OF STUD WALL.

**FIRST FLOOR PLAN**  
 1/4" = 1'-0"

ENGINEER OF RECORD: MULHERN & KULP ENGINEERS  
 ARCHITECT OF RECORD: GODOLCO DESIGN - ARCHITECTS

NOTE: SCALES NOTED ON DRAWINGS RELATE TO FULL SIZE PLOTS ON 22x34 SHEETS - 11x17 SHEETS REPRESENT 1/2 SCALE PLOTS

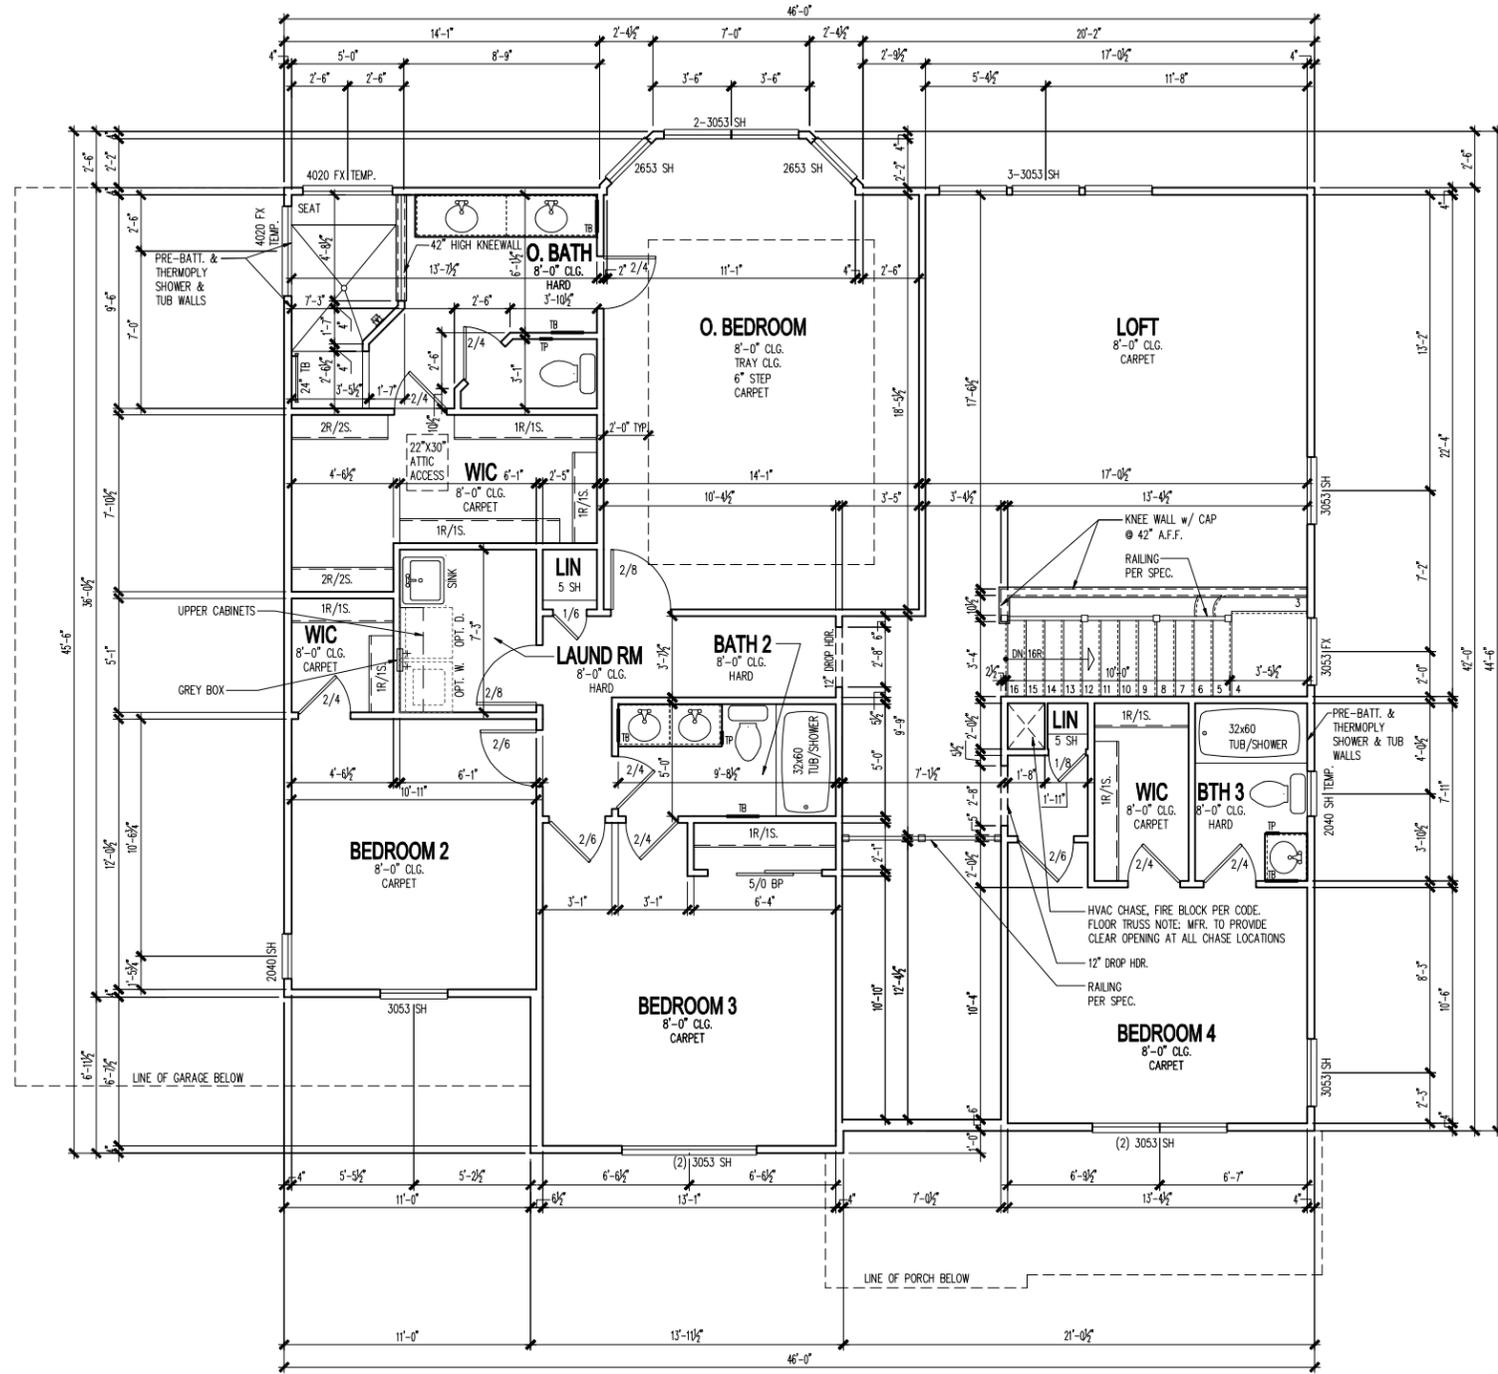

**SECOND FLOOR PLAN**  
1/4" = 1'-0"



**Second Floor Plan**

PRODUCTION MANAGER  
Cobe Kirksey  
CURRENT RELEASE DATE: 09/06/2021

REV #	DATE	DESCRIPTION

PROJECT TYPE  
**SINGLE FAMILY**

COMMUNITY NAME  
**RIVER OAKS LOT 150**  
LAWSON COMMUNITY ID


GARAGE HANDING  
**GARAGE LEFT**

SPECIFICATION LEVEL  
**TBD**

PLAN NAME  
**ATWATER**  
NPC PLAN NUMBER  
**1642**  
LAWSON PLAN ID  
LEGACY PLAN NUMBER / NAME  
**PLAN 3295**

SHEET  
**2.20a**

ENGINEER OF RECORD: MULHERN & KULP ENGINEERS  
ARCHITECT OF RECORD: GODOLICO DESIGN - ARCHITECTS  
NOTE: SCALES NOTED ON DRAWINGS RELATE TO FULL SIZE PLOTS ON 22x34 SHEETS - 11x17 SHEETS REPRESENT 1/2 SCALE PLOTS

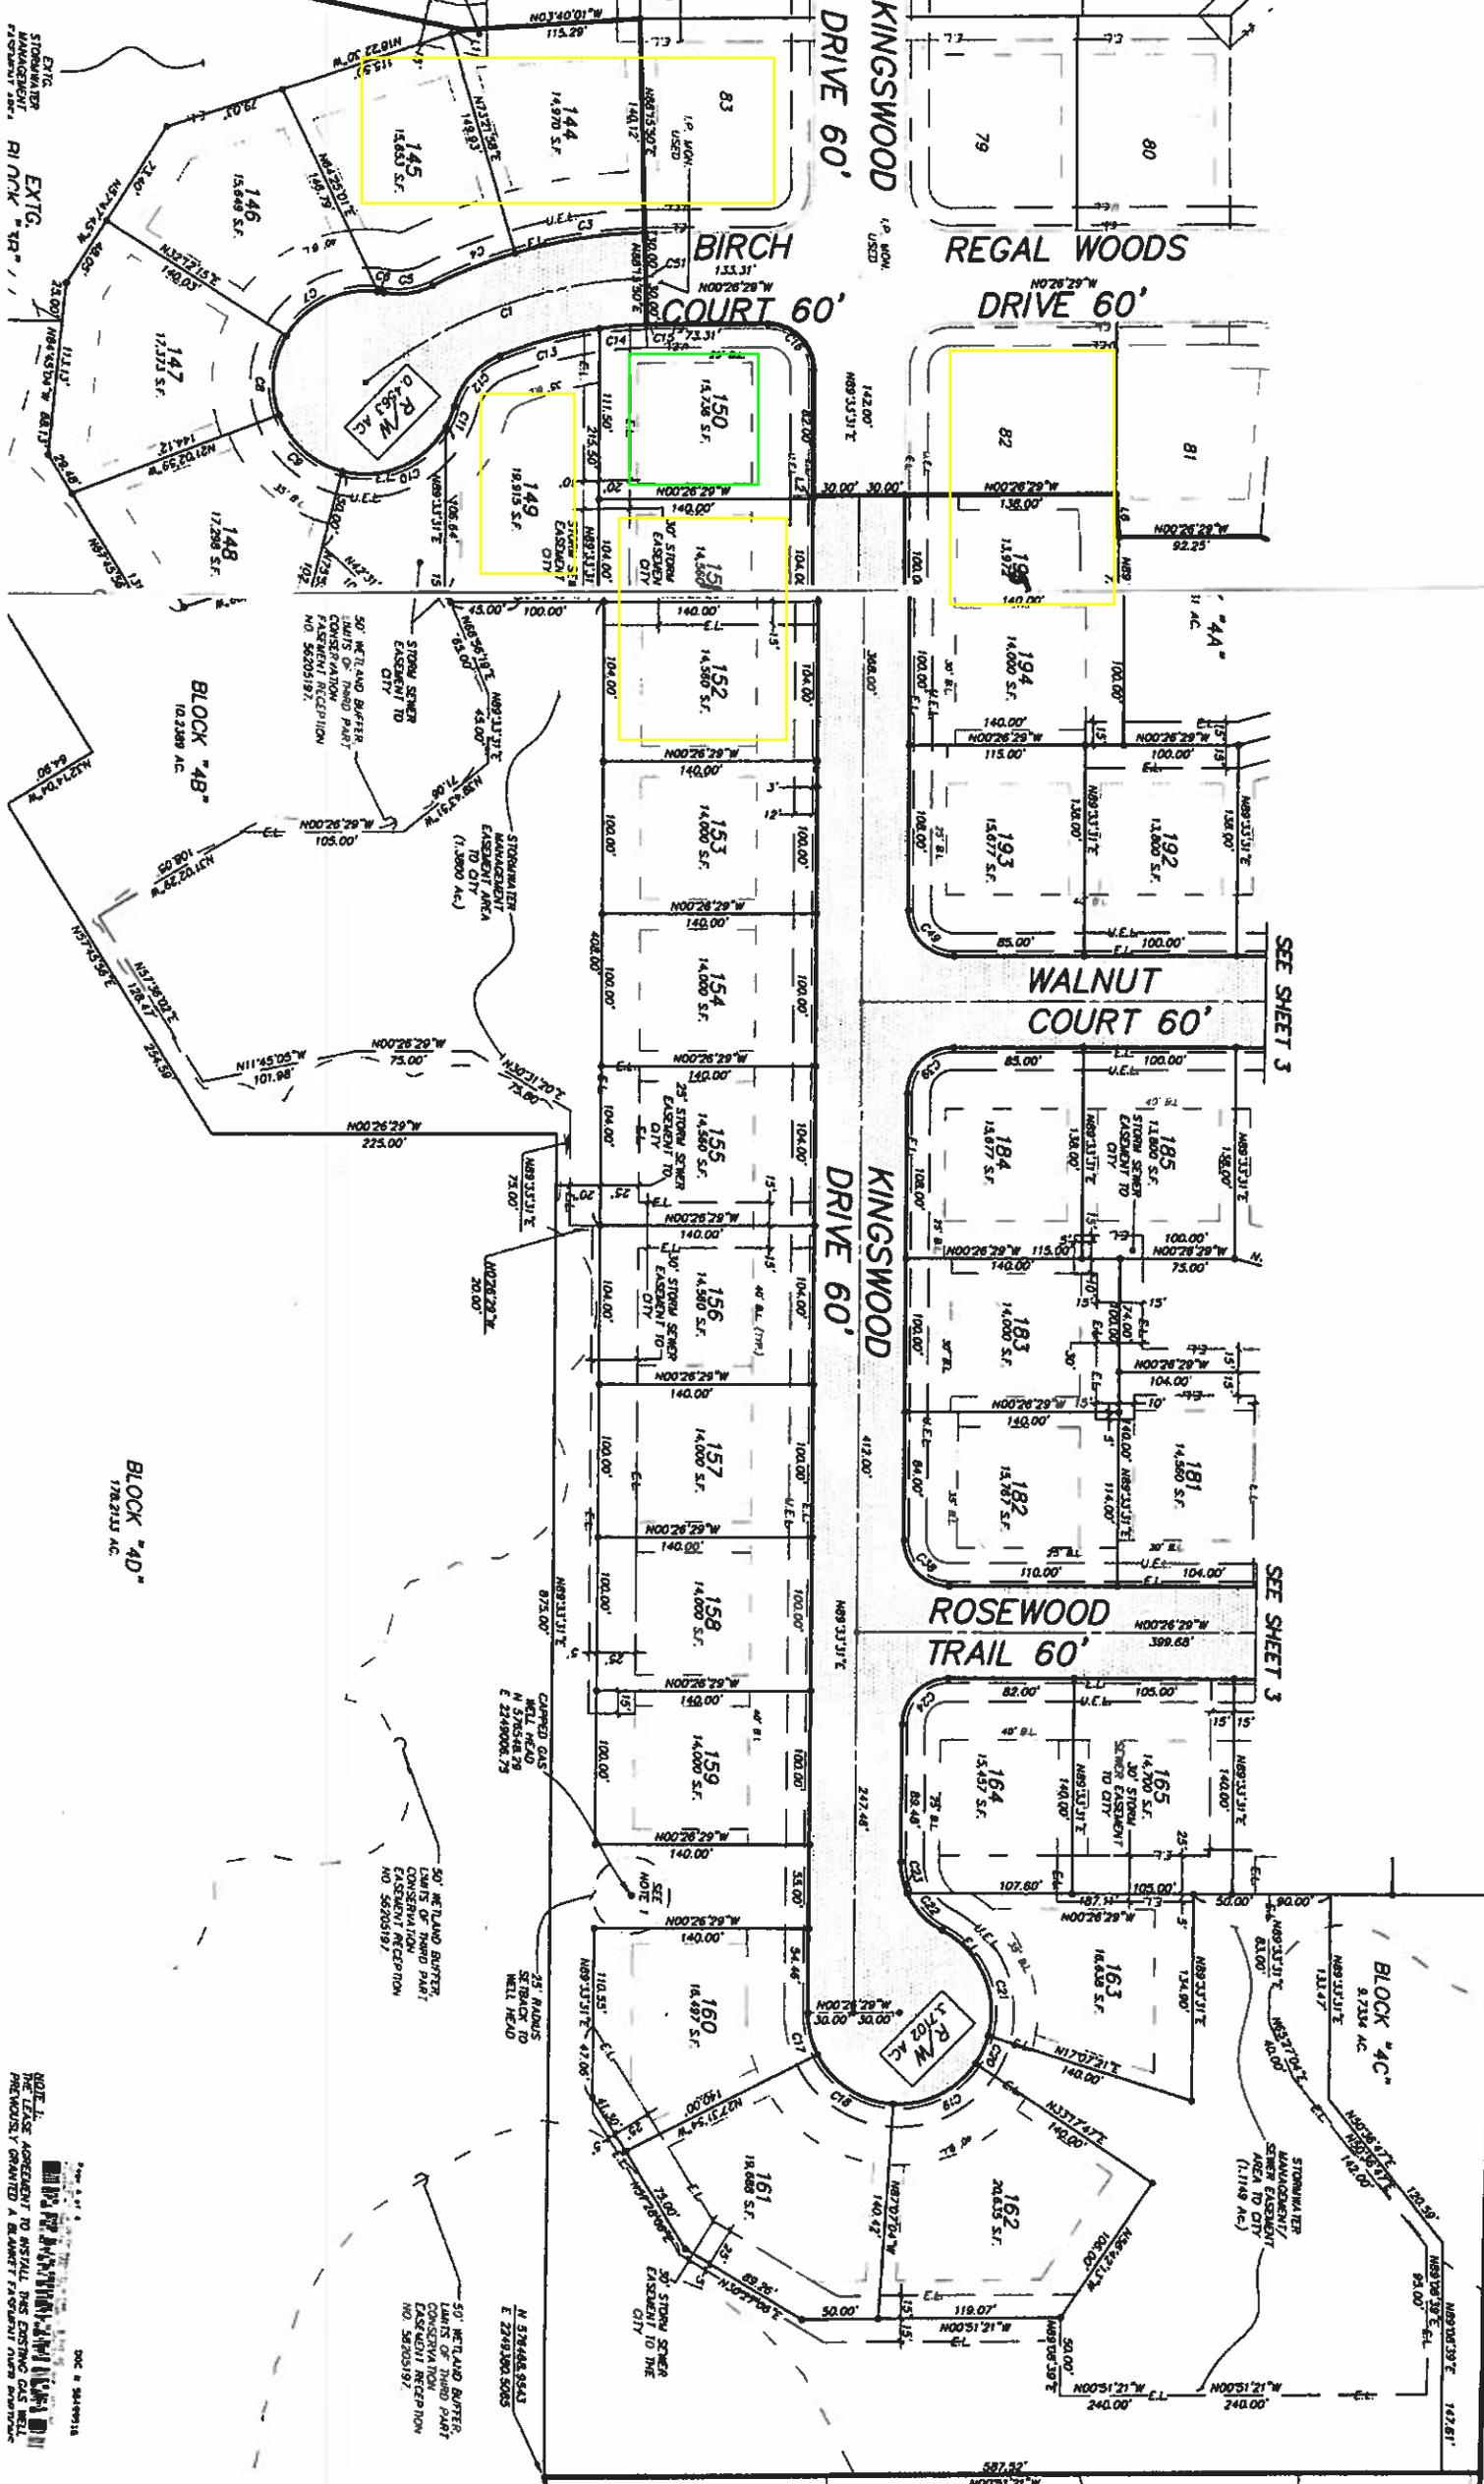

NOTE:  
 THE LEASE AGREEMENT TO INSTALL THIS EXISTING GAS WELL  
 THE WOODS, GRANTED A BLANKET EASEMENT OVER THE WOODS.

Doc # 5648918

PRODUCTION MANAGER  
 Andy Kunz  
 CURRENT RELEASE DATE: 07/08/2016

REV #	DATE	DESCRIPTION
△	08/20/2014	---
△	09/08/2014	---
△	09/12/2014	---
△	09/29/2014	---
△	01/09/2015	---
△	01/14/2015	---
△	04/17/2015	---
△	12/18/2015	---

PROJECT TYPE  
**SINGLE FAMILY**

COMMUNITY NAME  
**RIVER OAKS LOT 79**  
LAWSON COMMUNITY ID

GARAGE HANDING  
**GARAGE RIGHT**

SPECIFICATION LEVEL  
**TBD**

PLAN NAME  
**HOLBROOK**  
NPC PLAN NUMBER  
**TBD**  
LAWSON PLAN ID

LEGACY PLAN NUMBER / NAME  
**PLAN 3140**

SHEET  
**7.01a1**

(c) Copyright PulteGroup, Inc. - 2011

NOTE: SCALES NOTED ON DRAWINGS RELATE TO FULL SIZE PLOTS ON 22x34 SHEETS - 11x17 SHEETS REPRESENT 1/2 SCALE PLOTS

ENGINEER OF RECORD: MULHERN & KULP, ENGINEERING  
 ARCHITECT OF RECORD: GODDUCO DESIGN - ARCHITECTS




**REAR ELEVATION**  
 SCALE 1/4" = 1'-0"




**FRONT ELEVATION**  
 SCALE 1/4" = 1'-0"



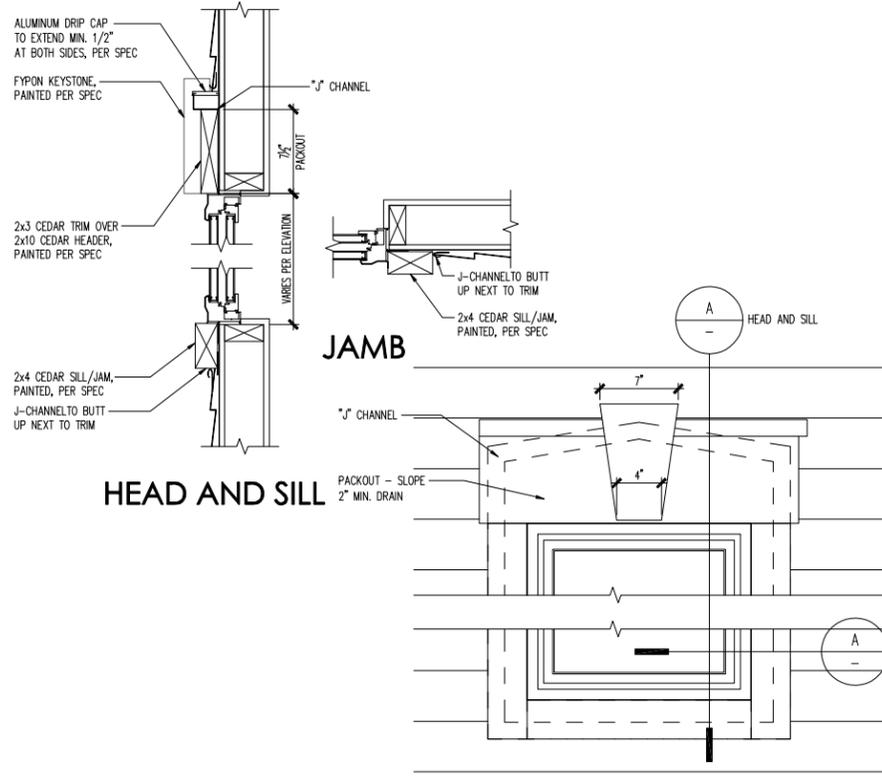

**A WNDW TRIM DETAIL**  
SCALE: 1 1/2" = 1'-0"

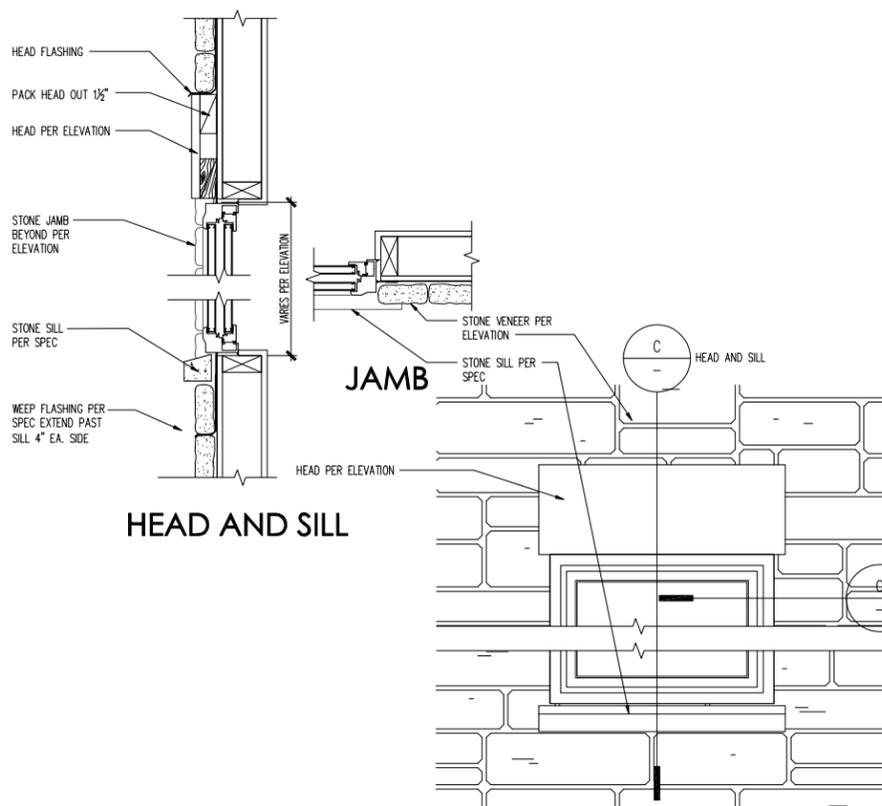

**B WNDW TRIM DETAIL**  
SCALE: 1 1/2" = 1'-0"



**REAR ELEVATION**  
SCALE 1/4" = 1'-0"



**FRONT ELEVATION**  
SCALE 1/4" = 1'-0"

Cleveland Division  
387 Medina Rd. Suite 1700  
Medina, OH 44256



Elevation - 11 Low Country  
Front and Rear Elevations

PRODUCTION MANAGER  
Jamey Heinzman  
CURRENT RELEASE DATE: 05/07/2018

REV #	DATE	DESCRIPTION

PROJECT TYPE  
**SINGLE FAMILY**

COMMUNITY NAME  
**RIVER OAKS LOT 83**

GARAGE HANDING  
**GARAGE LEFT**

SPECIFICATION LEVEL  
**TBD**

PLAN NAME  
**ATWATER**


NPC PLAN NUMBER  
**1642**

LANSON PLAN ID  
**PLAN 3295**

SHEET  
**7.11a1**

(c) Copyright PulteGroup, Inc. - 2013  
 NOTE: SCALES NOTED ON DRAWINGS RELATE TO FULL SIZE PLOTS ON 22x34 SHEETS - 11x17 SHEETS REPRESENT 1/2 SCALE PLOTS  
 ENGINEER OF RECORD: MULHORN & KULP, ENGINEERS  
 ARCHITECT OF RECORD: GODDUCO DESIGN - ARCHITECTS

PLOTTED: July 12, 2018 / Rudolph Sanchez / PLAN-3295-R0-ELEV.DWG

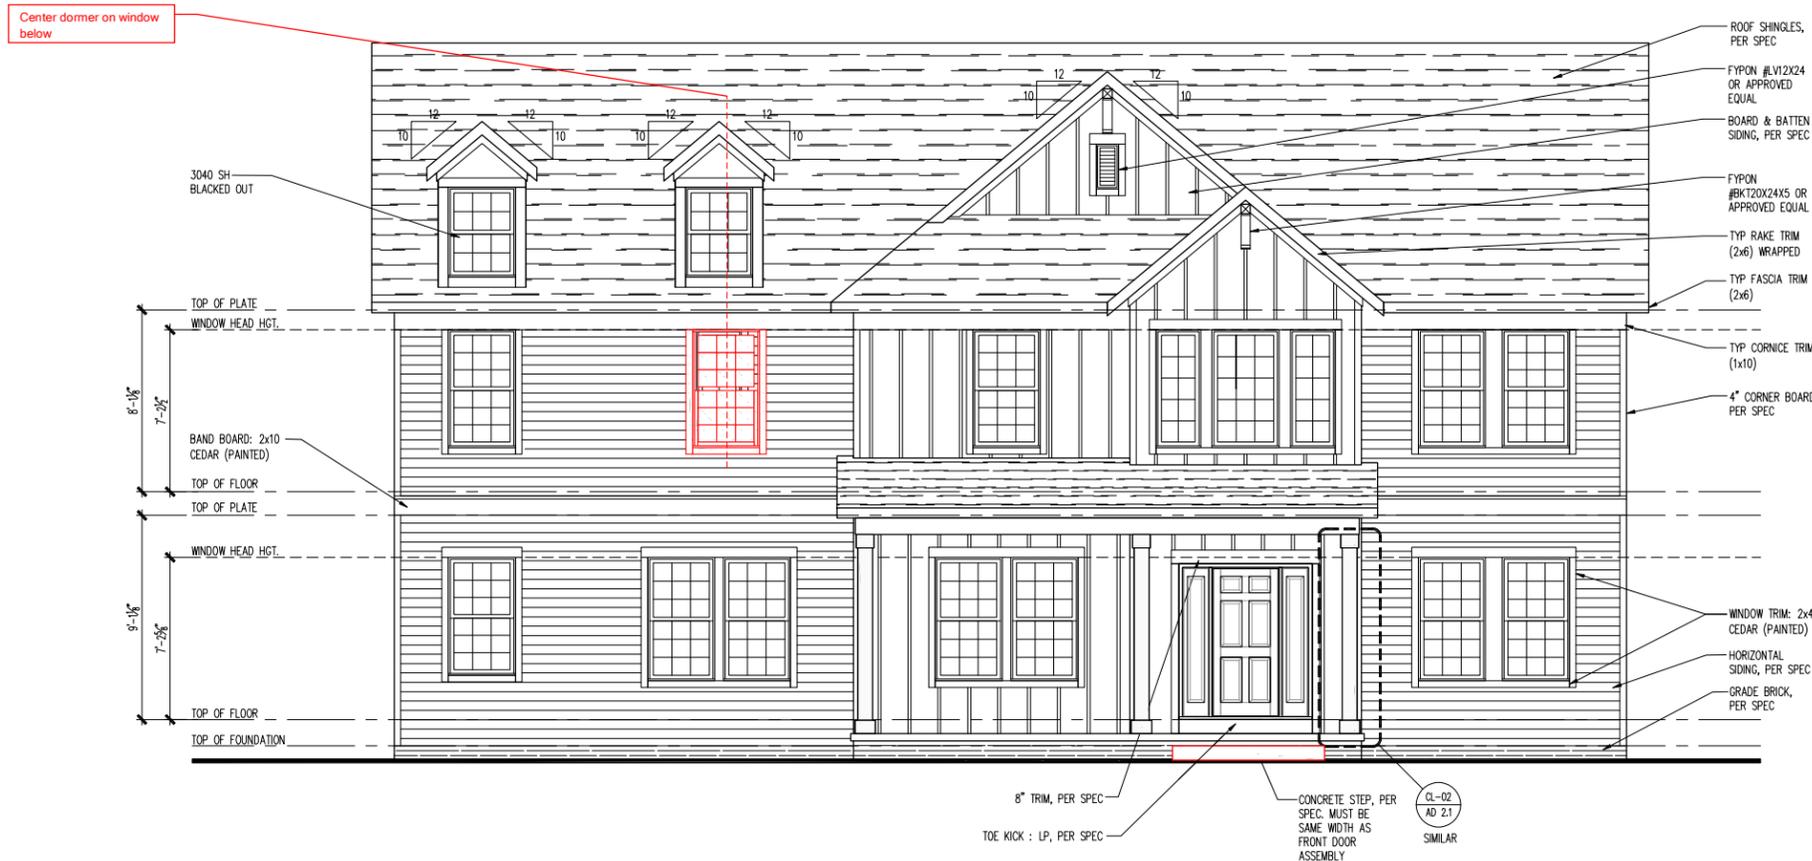

**FRONT ELEVATION**  
1/4" = 1'-0"



**REAR ELEVATION**  
1/4" = 1'-0"



NOTE: SCALES NOTED ON DRAWINGS RELATE TO FULL SIZE PLOTS ON 22x34 SHEETS - 11x17 SHEETS REPRESENT 1/2 SCALE PLOTS

PRODUCTION MANAGER  
Cobe Kirksey  
INITIAL RELEASE DATE:  
09-09-2016  
CURRENT RELEASE DATE:  
10-15-2020

REV #	DATE	DESCRIPTION
△		
△		
△		
△		
△		
△		
△		
△		
△		
△		


GARAGE HANDING  
**Left**

PLAN NAME  
**Kirkland**  
NPS PLAN NUMBER  
**2380.300.00.NPC**  
LAWSON PLAN ID  
**LOT 144**

SHEET  
**A3-FH1A**  
**3SB.1**

PLOTTED: February 3, 2020 / Nick Misch / PLAN-3140-RD-ELO1.DWG

**A WNDW TRIM DETAIL**  
SCALE: 1 1/2" = 1'-0"

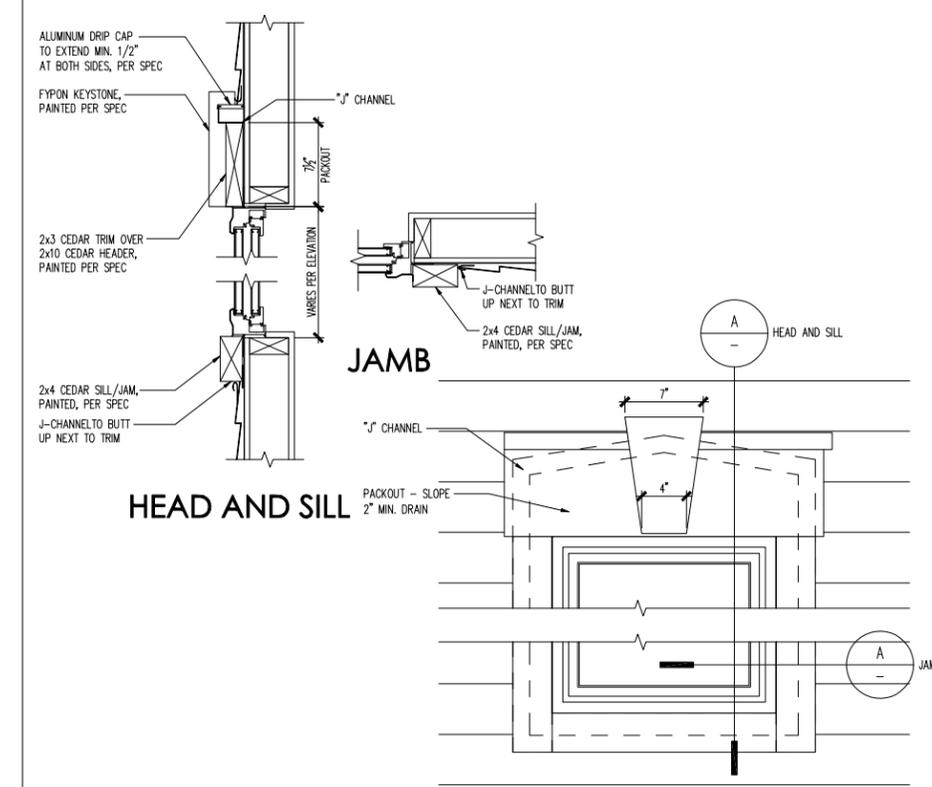

**REAR ELEVATION - ELEV.1**  
SCALE: 1/4" = 1'-0"



**FRONT ELEVATION**  
SCALE: 1/4" = 1'-0"

(c) Copyright PulteGroup, Inc. - 2011

**Cleveland Division**  
387 Medina Rd. Suite 1700  
Medina, OH 44256




**Elevation - 1**  
Front and Rear Elevations

NOTE: SCALES NOTED ON DRAWINGS RELATE TO FULL SIZE PLOTS ON 22x34 SHEETS - 11x17 SHEETS REPRESENT 1/2 SCALE PLOTS


REV #	DATE	DESCRIPTION

PROJECT TYPE <b>SINGLE FAMILY</b>
COMMUNITY NAME <b>RIVER OAKS LOT 145</b>
LAWSON COMMUNITY ID ---
GARAGE HANDING <b>GARAGE LEFT</b>
SPECIFICATION LEVEL <b>TBD</b>
PLAN NAME <b>HOLBROOK</b>
NPS PLAN NUMBER <b>TBD</b>
LAWSON PLAN ID ---
LEGACY PLAN NUMBER / NAME <b>PLAN 3140</b>
SHEET <b>7.01a1</b>

ENGINEER OF RECORD: MULHORN & KULP, ENGINEERING  
ARCHITECT OF RECORD: GODDUCO DESIGN - ARCHITECTS

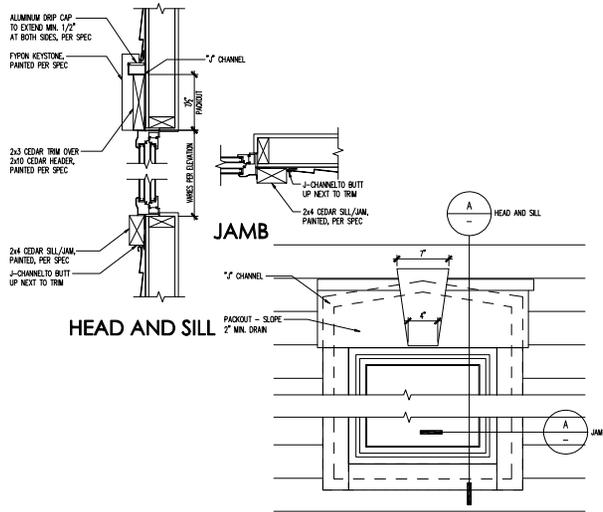


**A WINDOW TRIM DETAIL**  
SCALE: 1/2" = 1'-0"

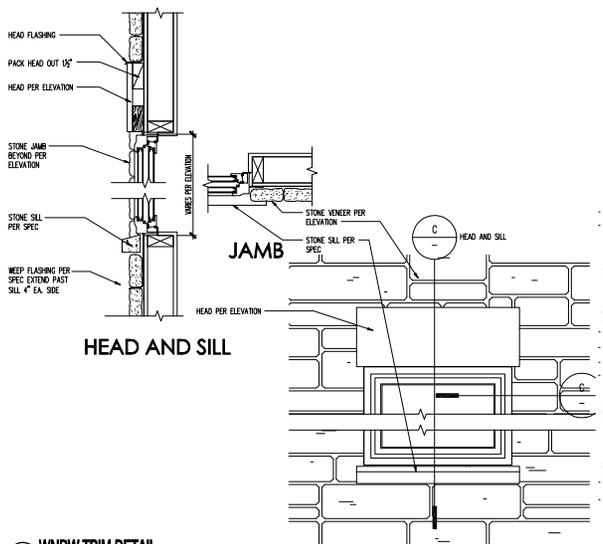

**B WINDOW TRIM DETAIL**  
SCALE: 1/2" = 1'-0"



**REAR ELEVATION**  
SCALE: 1/4" = 1'-0"

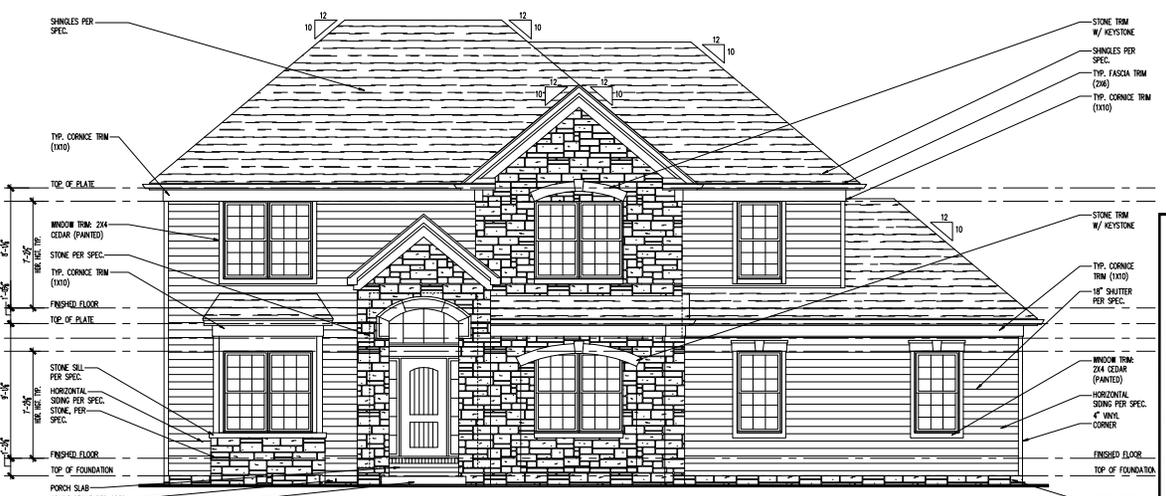

**FRONT ELEVATION**  
SCALE: 1/4" = 1'-0"

**Cleveland Division**  
387 Medina Rd. Suite 1700  
Medina, OH 44226



**Elevation - 9**  
Front and Rear Elevations

NOTE: SCALES NOTED ON DRAWINGS RELATE TO FULL SIZE PLOTS ON 25x34 SHEETS - THIRTY SHEETS REPRESENT 1/2 SCALE PLOTS


PRODUCTION NUMBER	DATE	BY	DESCRIPTION

PROJECT THE **SINGLE FAMILY**  
COMMUNITY NAME **RIVER OAKS LOT 149**  
LAVOR COMMUNITY II  
GARAGE FINISHING **GARAGE RIGHT**  
SPECIFICATION LEVEL **TBD**  
DESIGNED BY **ATWATER**  
SFC PLAN NUMBER **1642**  
LAVOR PLAN ID  
LEGACY PLAN NUMBER / NAME **PLAN 3295**

SHEET **7.09a1**

PULTE, December 11, 2012 / Med. Div. / PLAN-3295-FRONT-ELEVATION

**A WNDW TRIM DETAIL**  
SCALE: 1 1/2" = 1'-0"

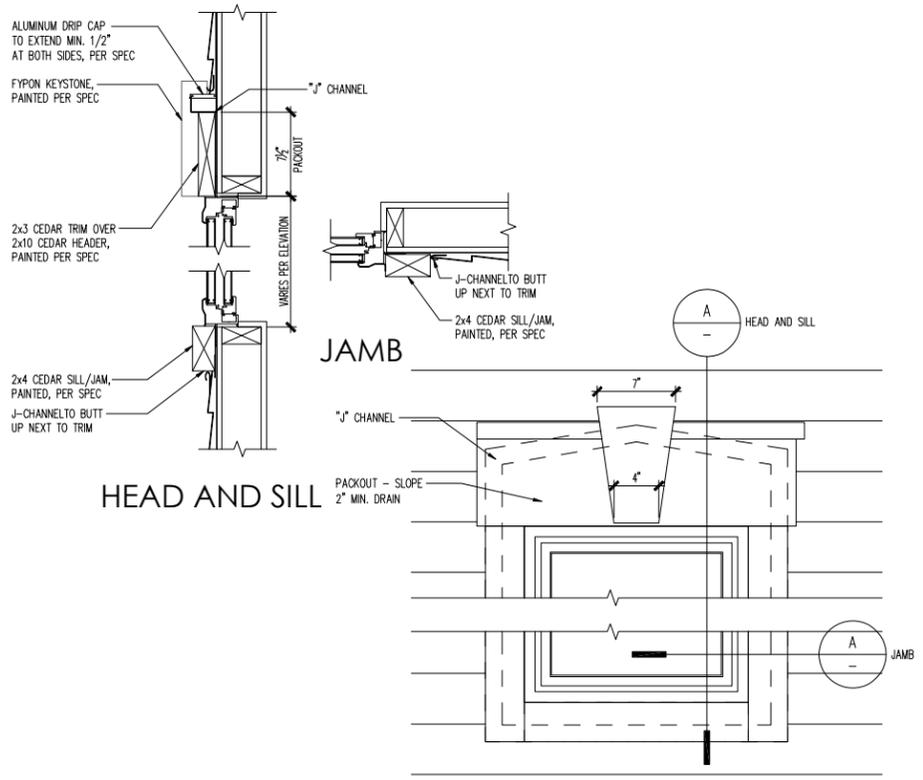

**REAR ELEVATION**  
SCALE: 1/4" = 1'-0"



**FRONT ELEVATION**  
SCALE: 1/4" = 1'-0"

**Cleveland Division**  
387 Medina Rd. Suite 1700  
Medina, OH 44256



**Elevation - 1**  
Front and Rear Elevations

PRODUCTION MANAGER  
Cobe Kirksey  
CURRENT RELEASE DATE: 02/03/2021

REV #	DATE	DESCRIPTION

PROJECT TYPE  
**SINGLE FAMILY**

COMMUNITY NAME  
**RIVER OAKS LOT 151**  
LAWSON COMMUNITY ID

GARAGE HANDING  
**GARAGE RIGHT**

SPECIFICATION LEVEL  
**TBD**

PLAN NAME  
**CRAWFORD**  
NPC PLAN NUMBER  
**TBD**  
LAWSON PLAN ID


LEGACY PLAN NUMBER / NAME  
**PLAN 2843**

SHEET  
**7.01a1**

ENGINEER OF RECORD: MULHEARN & KULP ENGINEERING  
ARCHITECT OF RECORD: GODOLICO DESIGN - ARCHITECTS

NOTE: SCALES NOTED ON DRAWINGS RELATE TO FULL SIZE PLOTS ON 22x34 SHEETS - 11x17 SHEETS REPRESENT 1/2 SCALE PLOTS

**A WNDW TRIM DETAIL**  
SCALE: 1 1/2" = 1'-0"

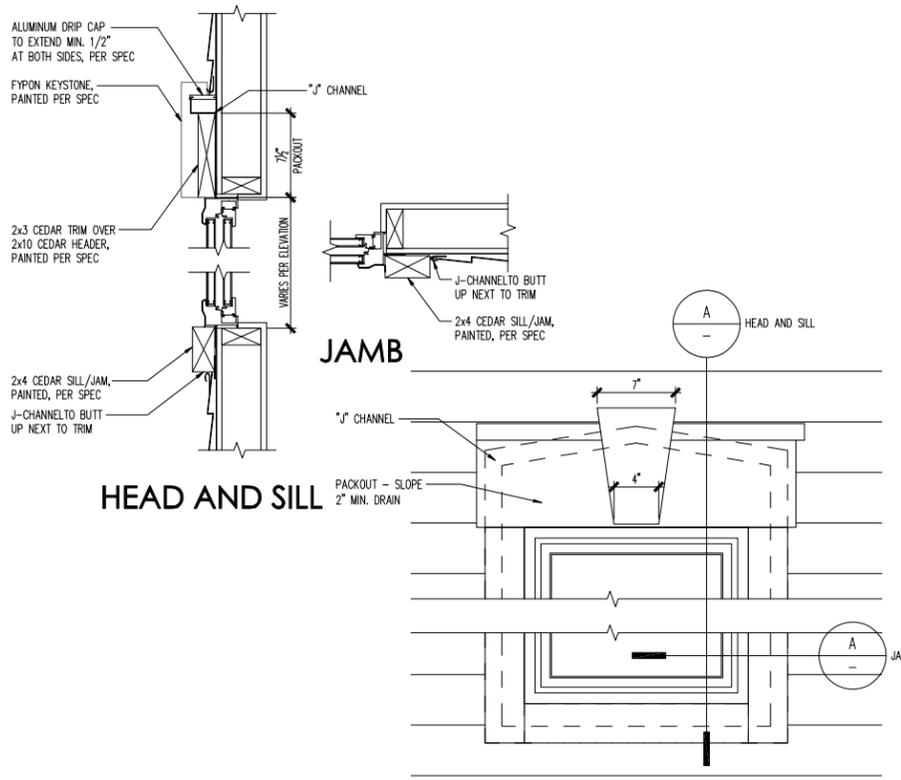

**REAR ELEVATION**  
SCALE 1/4" = 1'-0"



**FRONT ELEVATION**  
SCALE 1/4" = 1'-0"

**Cleveland Division**  
387 Medina Rd. Suite 1700  
Medina, OH 44256



Elevation - 1  
Front and Rear Elevation

NOTE: SCALES NOTED ON DRAWINGS RELATE TO FULL SIZE PLOTS ON 22x34 SHEETS - 11x17 SHEETS REPRESENT 1/2 SCALE PLOTS

REV #	DATE	DESCRIPTION

PRODUCTION MANAGER  
Cobe Kirksey  
CURRENT RELEASE DATE: 07/08/2016

PROJECT TYPE  
**SINGLE FAMILY**

COMMUNITY NAME  
**RIVER OAKS LOT 152**  
LAWSON COMMUNITY ID

GARAGE HANDING  
**GARAGE LEFT**

SPECIFICATION LEVEL  
**TBD**

PLAN NAME  
**ATWATER**  
NPC PLAN NUMBER  
**1642**  
LAWSON PLAN ID

LEGACY PLAN NUMBER / NAME  
**PLAN 3295**


SHEET  
**7.01a1**

ENGINEER OF RECORD: MULHERN & KULP ENGINEERS  
ARCHITECT OF RECORD: GODOLICO DESIGN - ARCHITECTS

PLOTTED: November 4, 2019 / Prem Kumar / 2380-KIRKLAND-01-R04K-EL-RHA.DWG



**FRONT ELEVATION**  
1/4" = 1'-0"

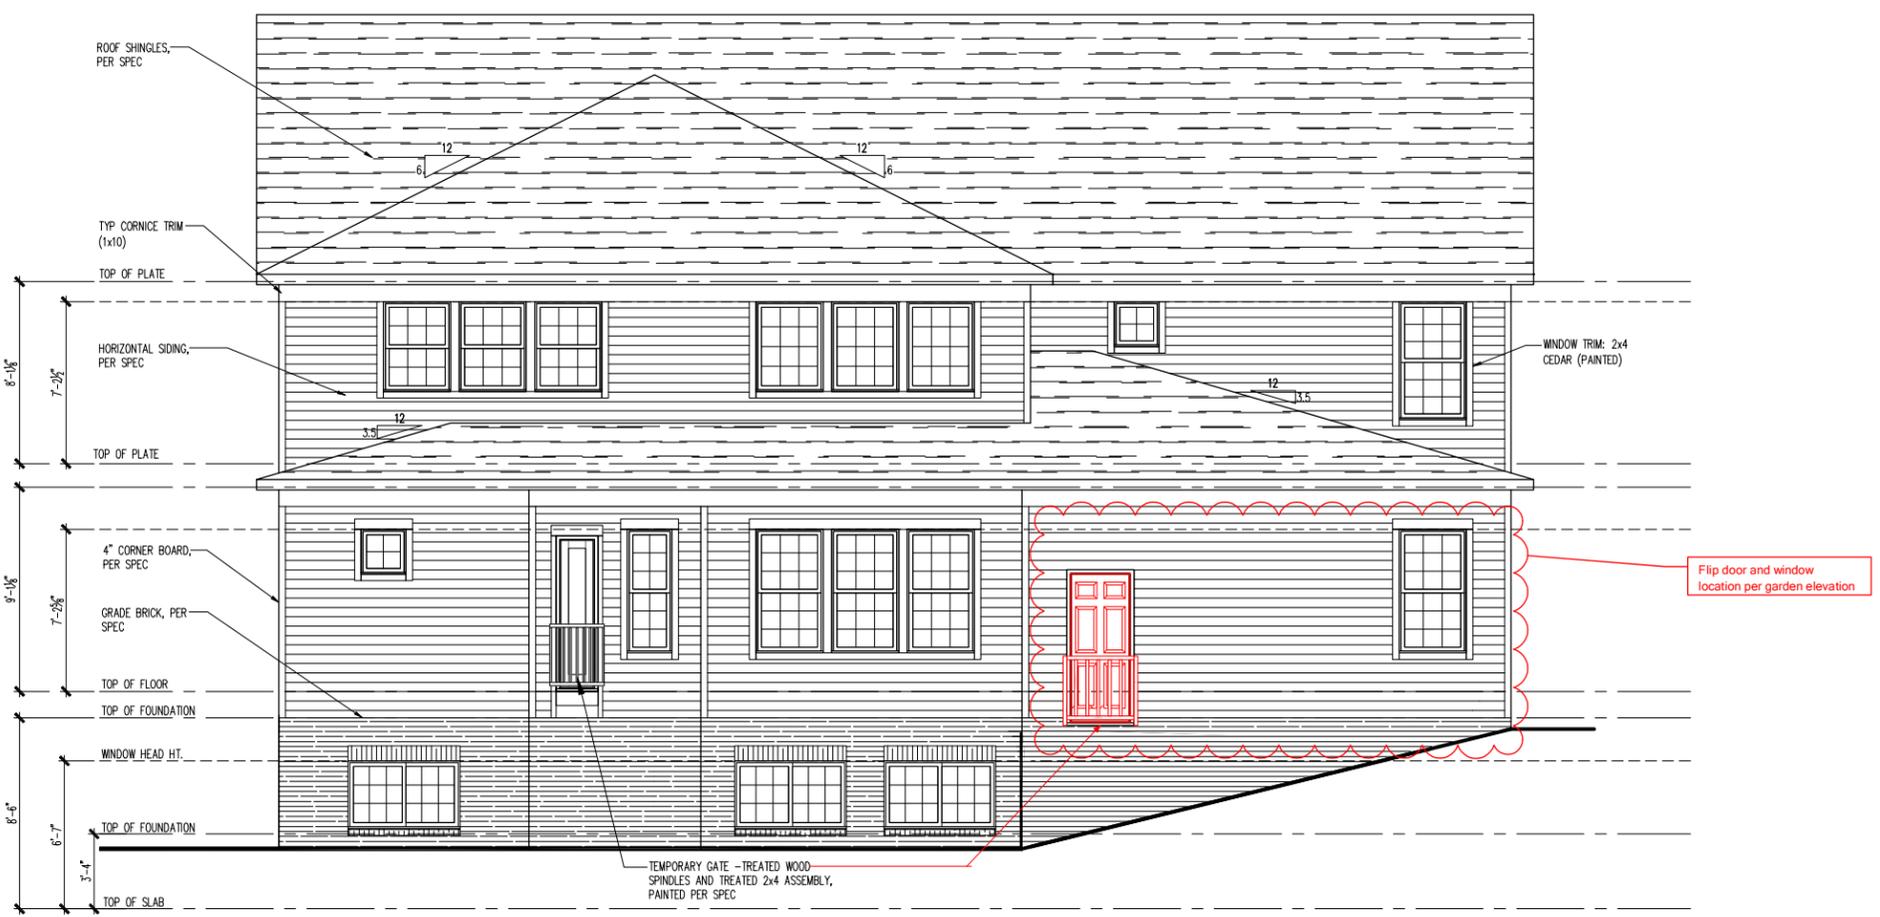

**REAR ELEVATION**  
1/4" = 1'-0"

(c) Copyright Pulte Home Corporation - 2019

**Midwest Zone Office**  
1900 E. Golf Road, - Suite 300  
Schaumburg, Illinois 60173



**Elevation Farmhouse 1A**  
3 Car Side Entry  
Front and Rear Elevations.

PRODUCTION MANAGER  
Jamey Fleishman  
INITIAL RELEASE DATE:  
09-09-2016  
CURRENT RELEASE DATE:  
10-31-2019

REV #	DATE	DESCRIPTION
△		
△		
△		
△		
△		
△		
△		
△		
△		
△		

GARAGE HANDING  
**Left**

PLAN NAME  
**Kirkland**  
NPC PLAN NUMBER  
**2380.300.00.NPC**  
LAWSON PLAN ID  
**Lot 153**

SHEET  
**A3-FH1A**  
**3SB.1**

NOTE: SCALES NOTED ON DRAWINGS RELATE TO FULL SIZE PLOTS ON 22x34 SHEETS - 11x17 SHEETS REPRESENT 1/2 SCALE PLOTS





**REAR ELEVATION**

SCALE 1/4" = 1'-0"



**FRONT ELEVATION**

SCALE 1/4" = 1'-0"

**Cleveland Division**  
387 Medina Rd. Suite 1700  
Medina, OH 44256



**Front Elevation - Elev. 9 Euro-Country**  
Front and Rear Elevations

NOTE: SCALES NOTED ON DRAWINGS RELATE TO FULL SIZE PLOTS ON 22x34 SHEETS - 11x17 SHEETS REPRESENT 1/2 SCALE PLOTS

PRODUCTION MANAGER  
Cobe Kirksey  
CURRENT RELEASE DATE: 02/04/2020

REV #	DATE	DESCRIPTION

PROJECT TYPE  
**SINGLE FAMILY**

COMMUNITY NAME  
**RIVER OAKS LOT 195**  
LAWSON COMMUNITY ID

GARAGE HANDING  
**GARAGE LEFT**

SPECIFICATION LEVEL  
**TBD**

PLAN NAME  
**CRAWFORD**  
NPC PLAN NUMBER  
**TBD**  
LAWSON PLAN ID  
LEGACY PLAN NUMBER / NAME  
**PLAN 2843**

SHEET  
**7.09a2**

ENGINEER OF RECORD: MULHERN & KULP ENGINEERING  
ARCHITECT OF RECORD: GODOLCO DESIGN - ARCHITECTS