

Site Plan: 2329 Red Coach Ln

Site of proposed project


Zoom to
Gambrel Benjamin
Thompson
2329 RED COACH LN

[Community Info](#) [County Property Card](#)


[Map Links](#)


Site Address	2329 RED COACH LN
Parcel ID	3005064
Legal Description	LOT 58 NW OF RED COACH MEADOWS RD 4.04 AC
Area	4.04
Owner Name	Gambrel Benjamin Thompson
Owner Address	2329 RED COACH LANE
Owner City	HUDSON
Owner State	OH
Owner ZIP	44236



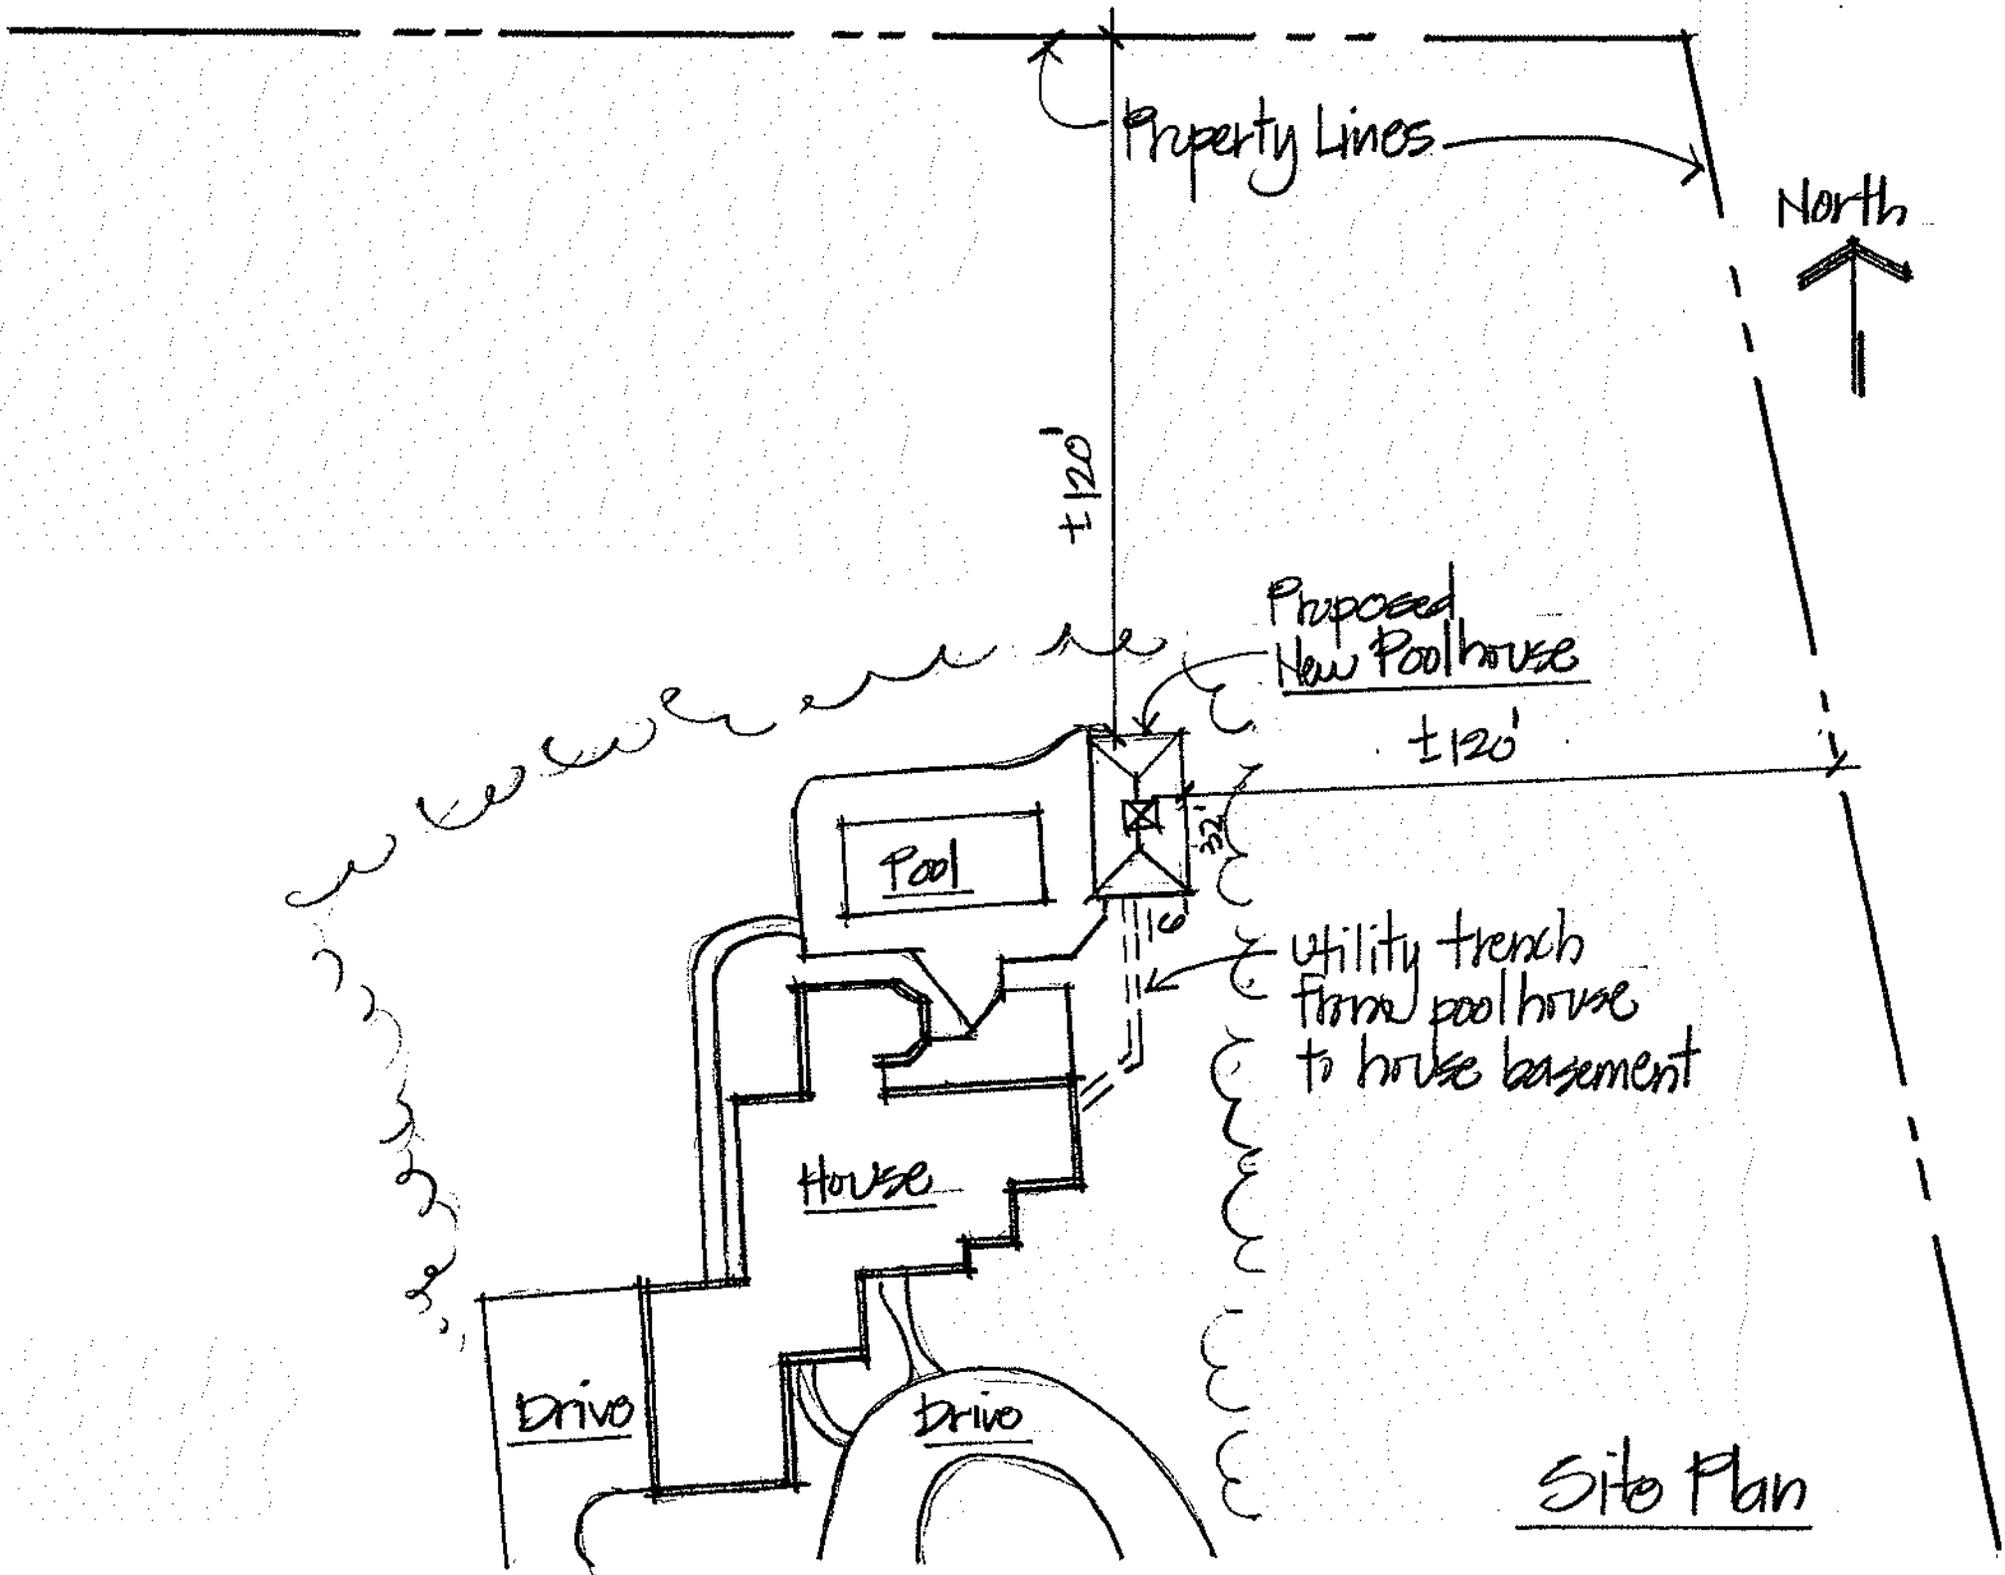

Site Plan

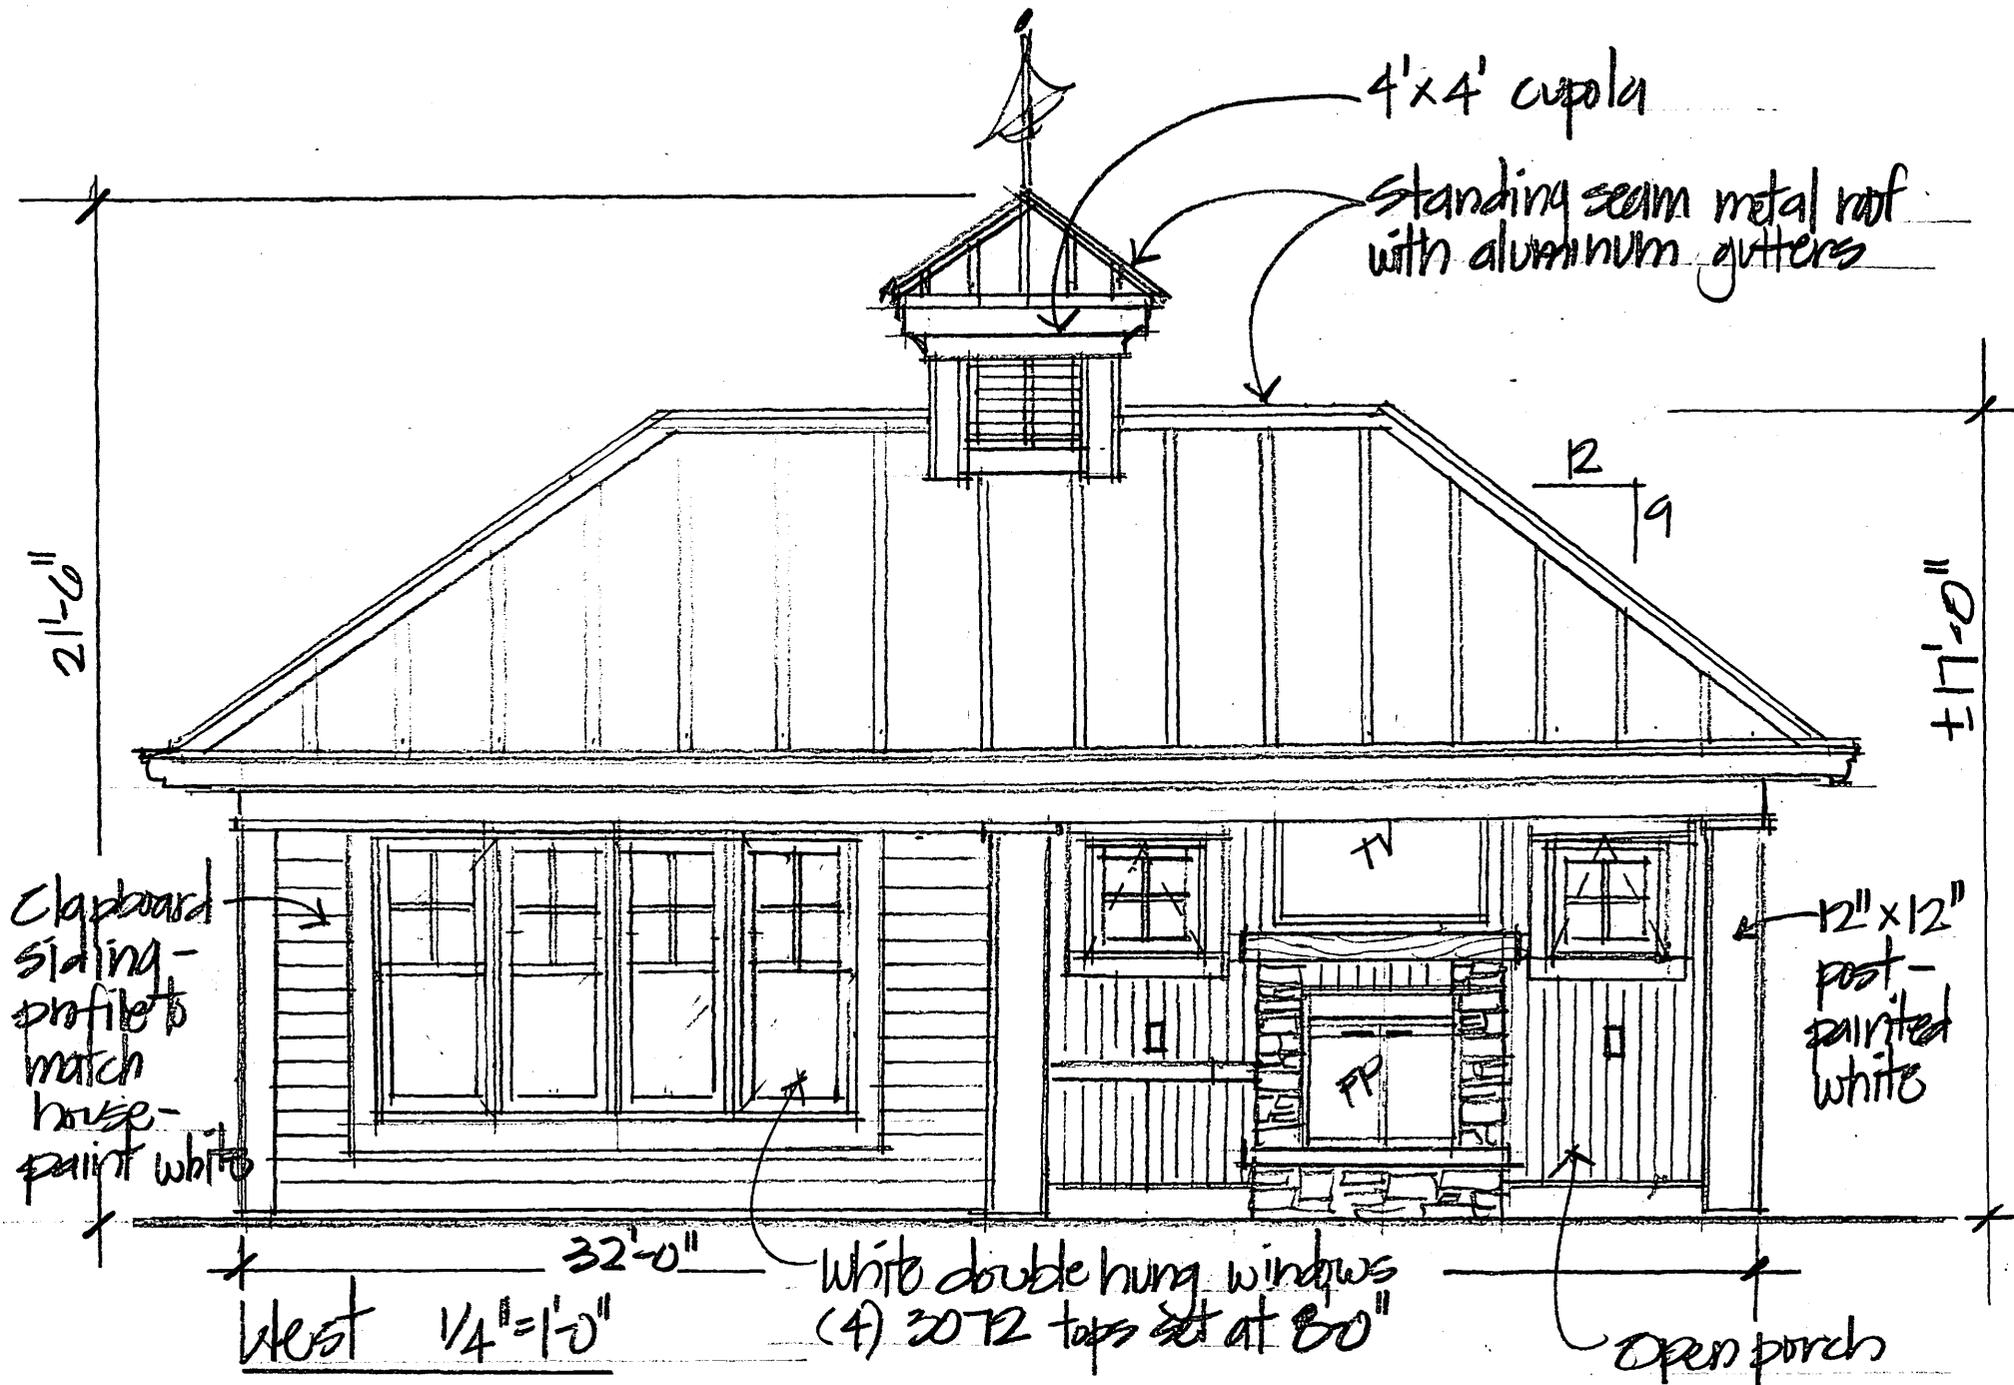

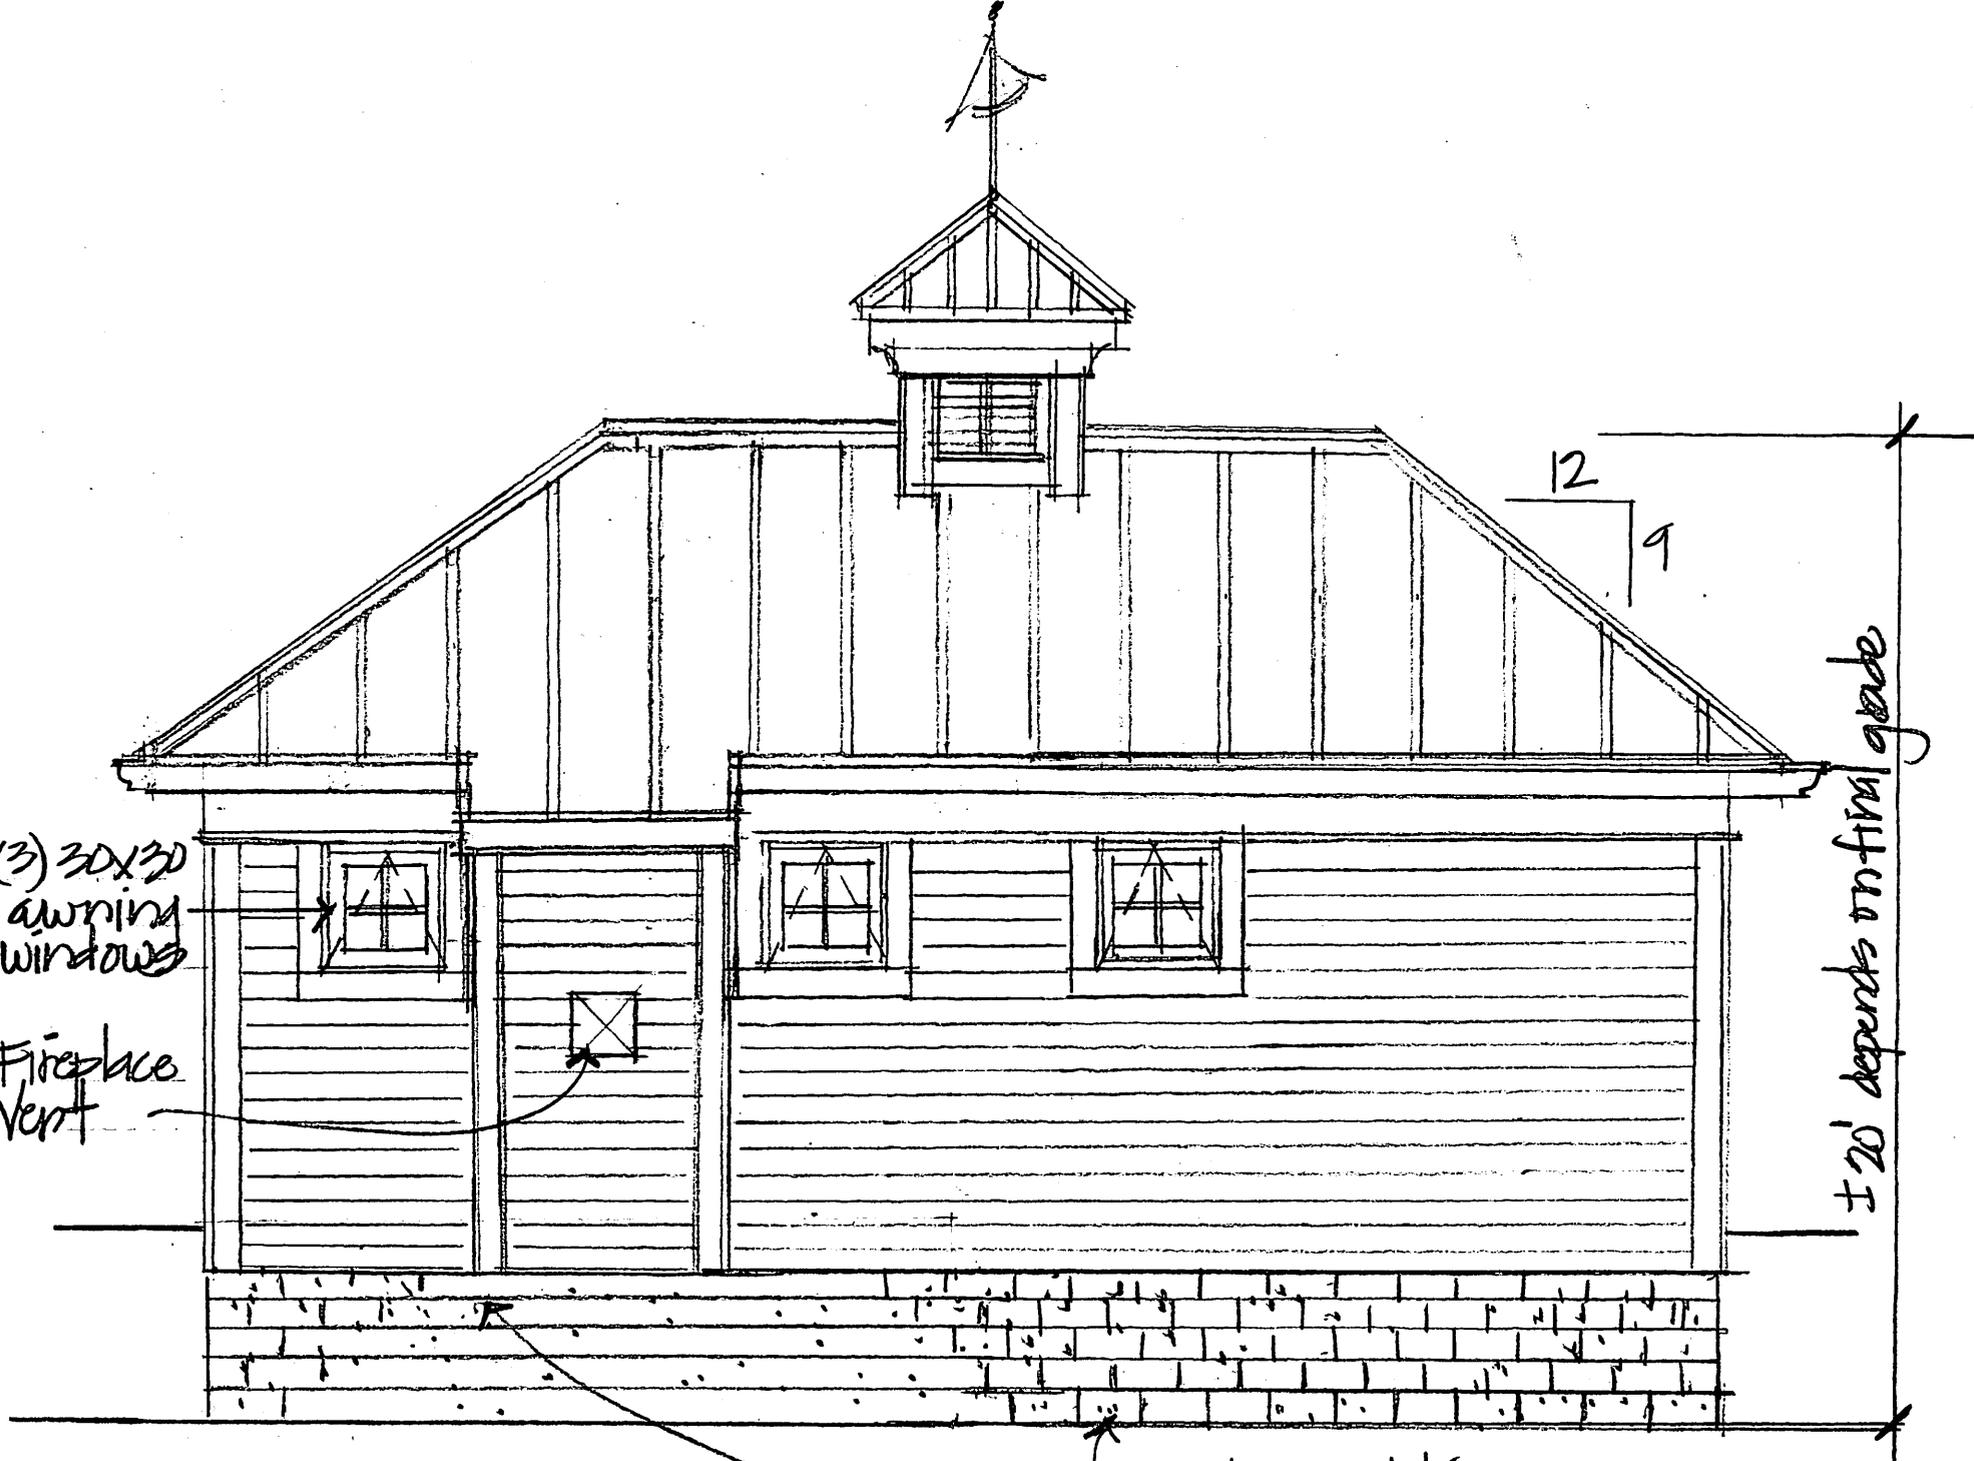

(3) 30x30
awning
windows


Fireplace
Vent

12
9

± 20' depends on final grade

East 1/4" = 1'-0"

Block foundation

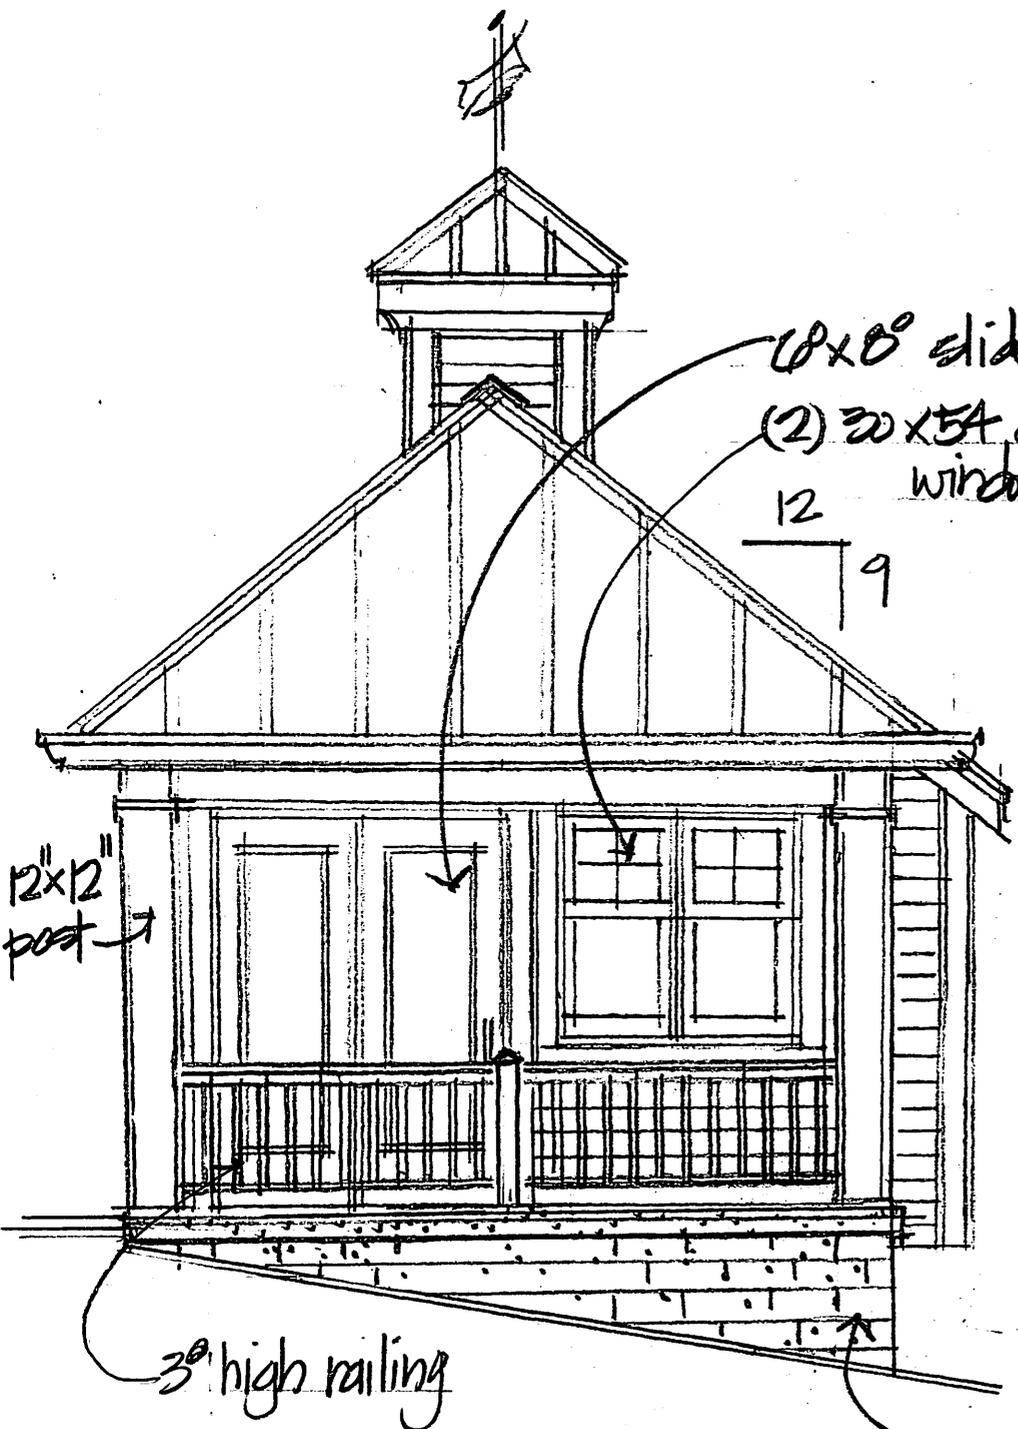


6x8 slider
 (2) 30x54 double hung
 windows set at 8'
 12
 9

12x12
 post →

3' high railing

South 1/4" = 1'-0"

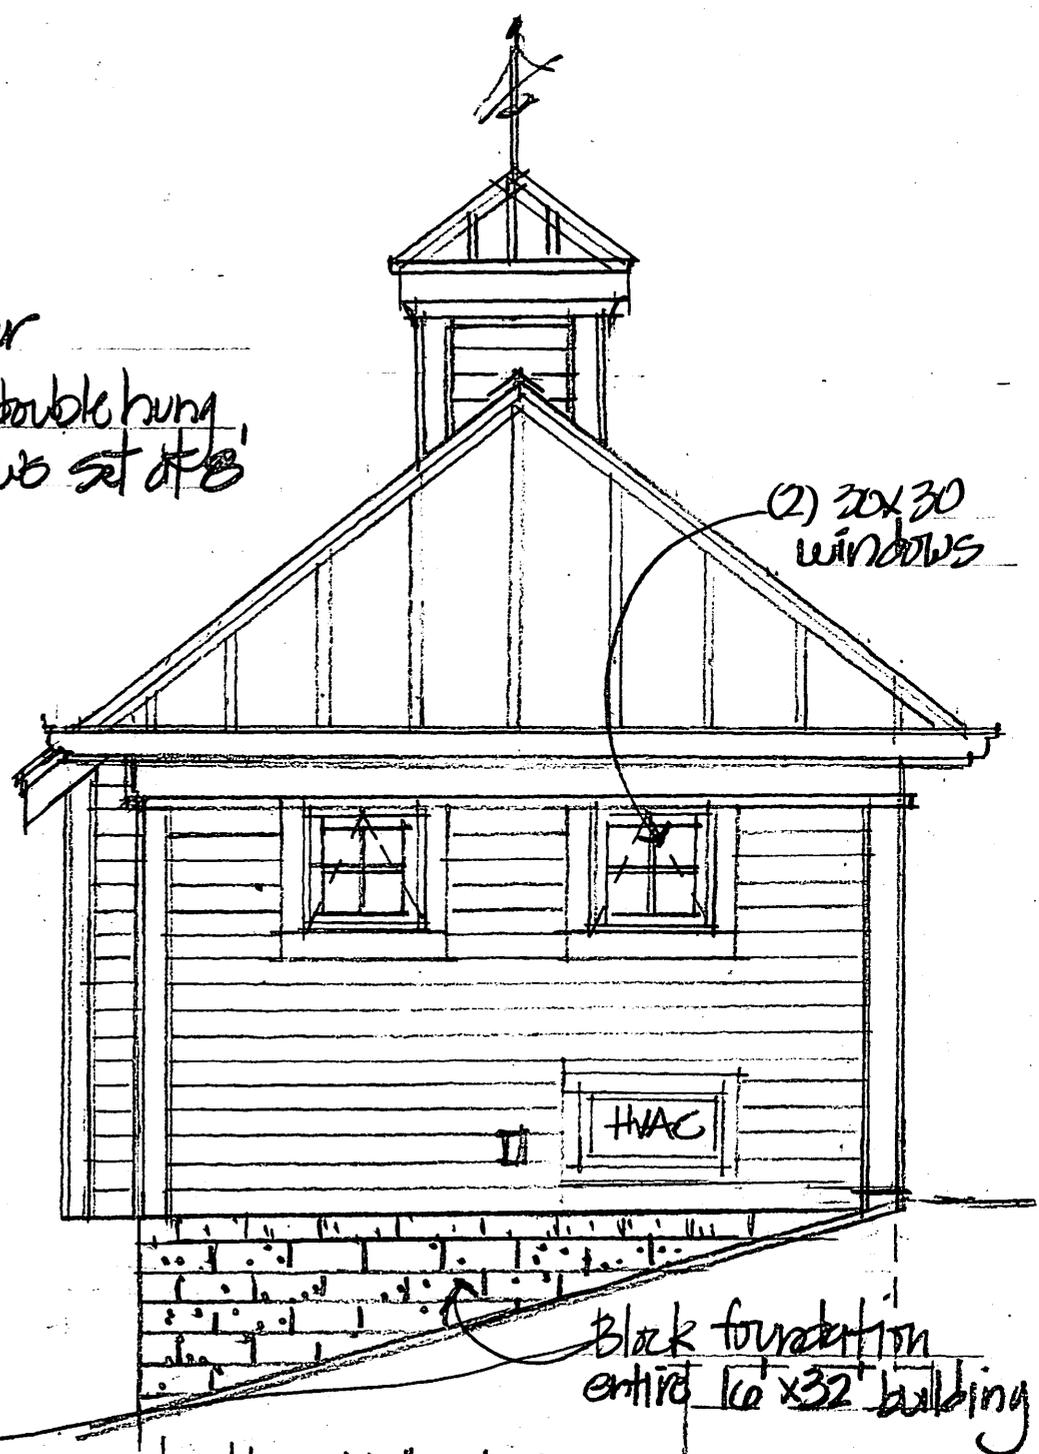


(2) 30x30
 windows

HVAC

Block foundation
 entire 16'x32' building

North 1/4" = 1'-0"

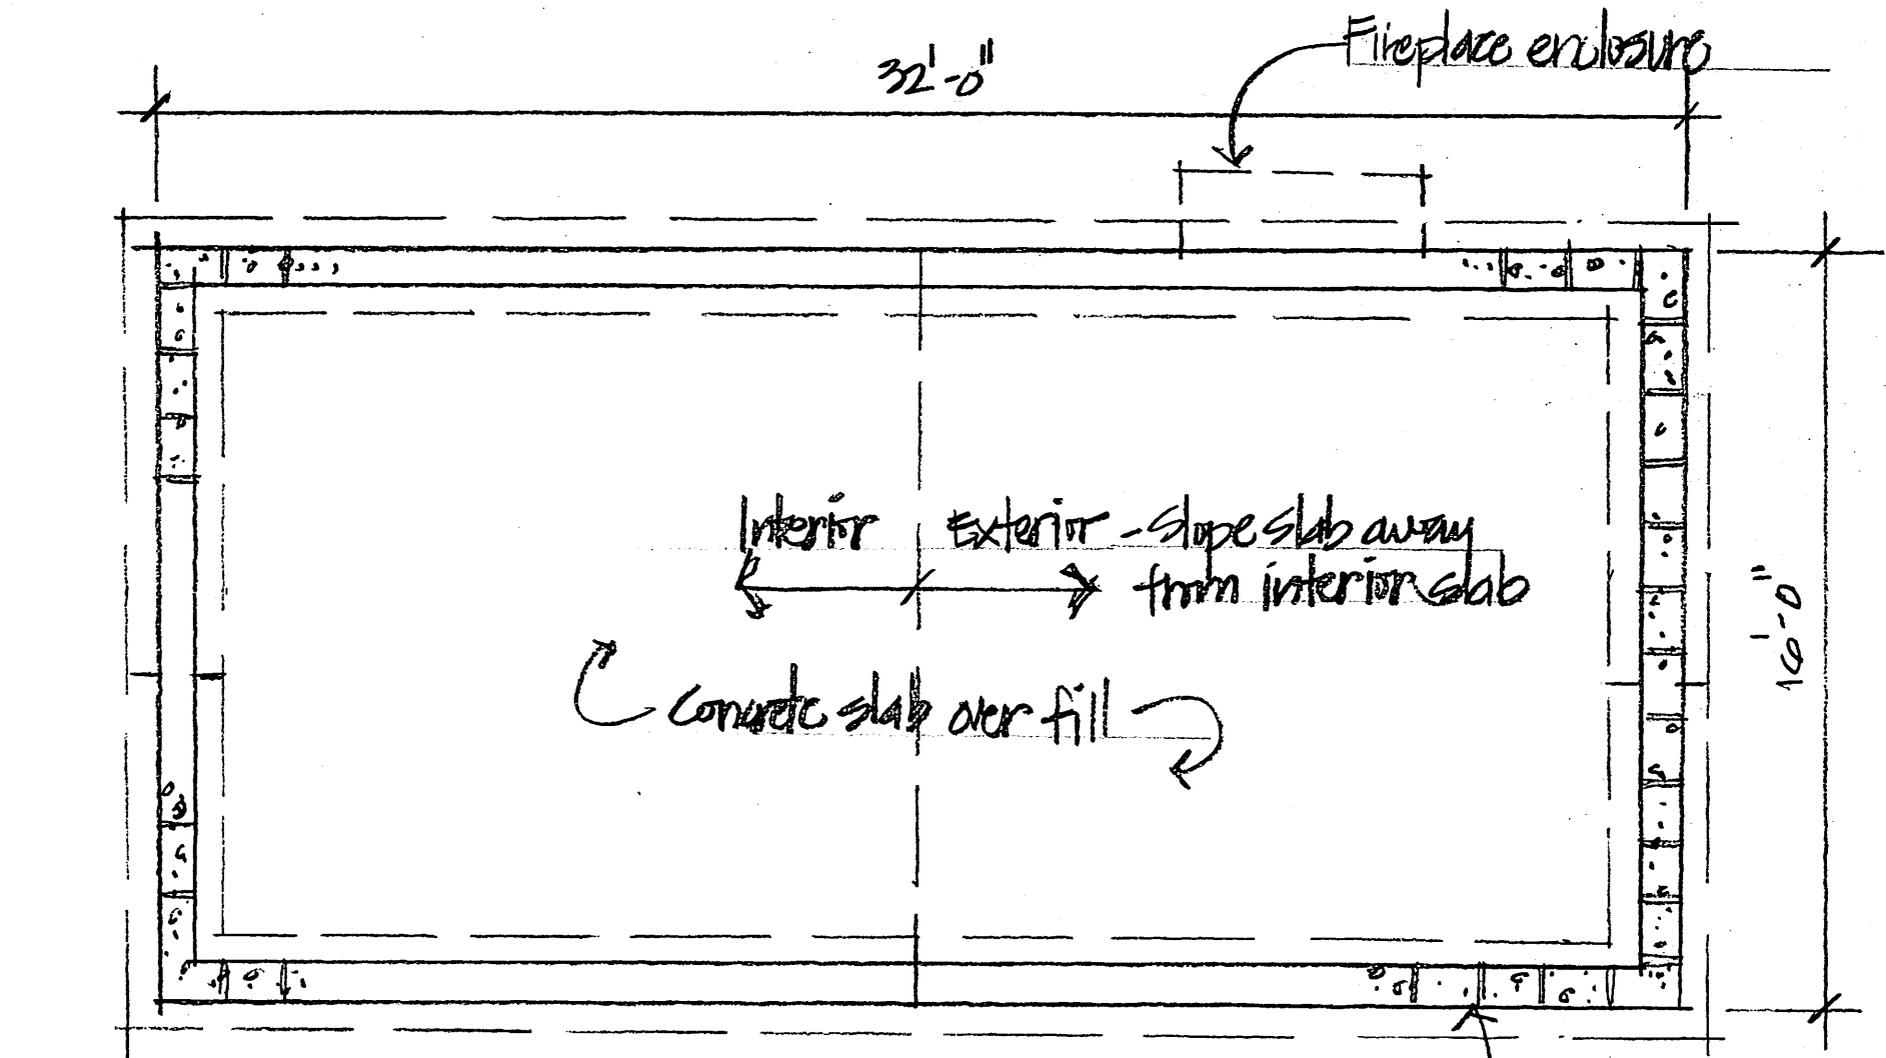


8" block wall on poured concrete footing

Saw cut existing pool slab ± 10" off face of foundation


North


← Foundation Plan 1/4" = 1'-0"

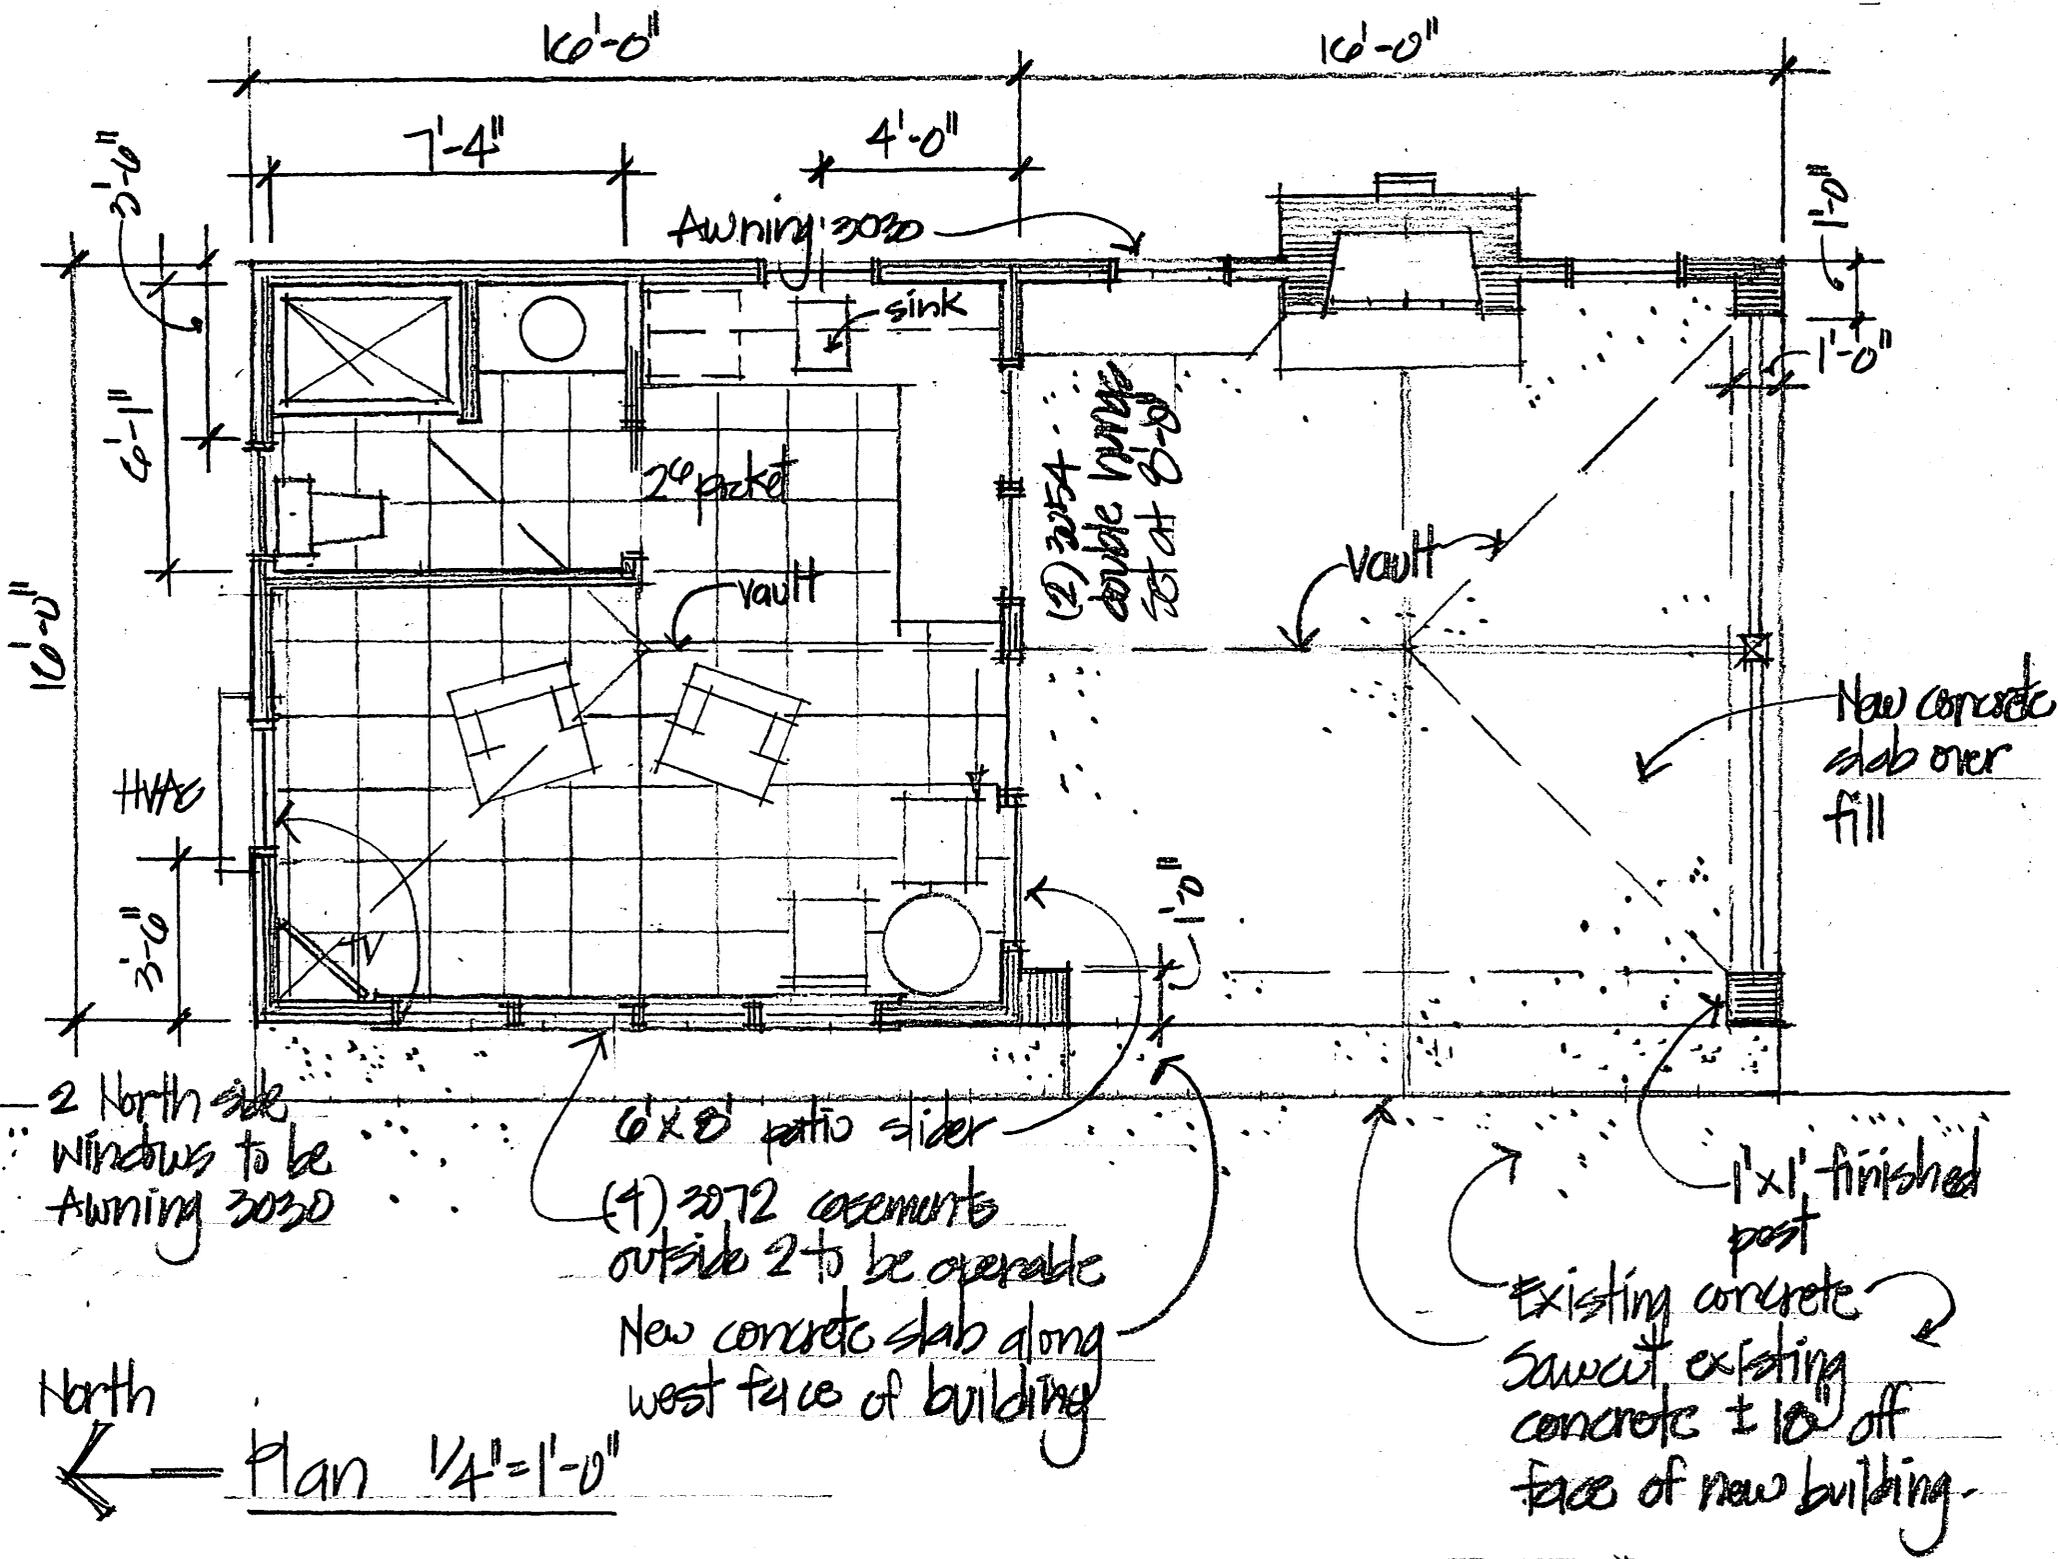

Section Looking West

1/4" = 1'-0"

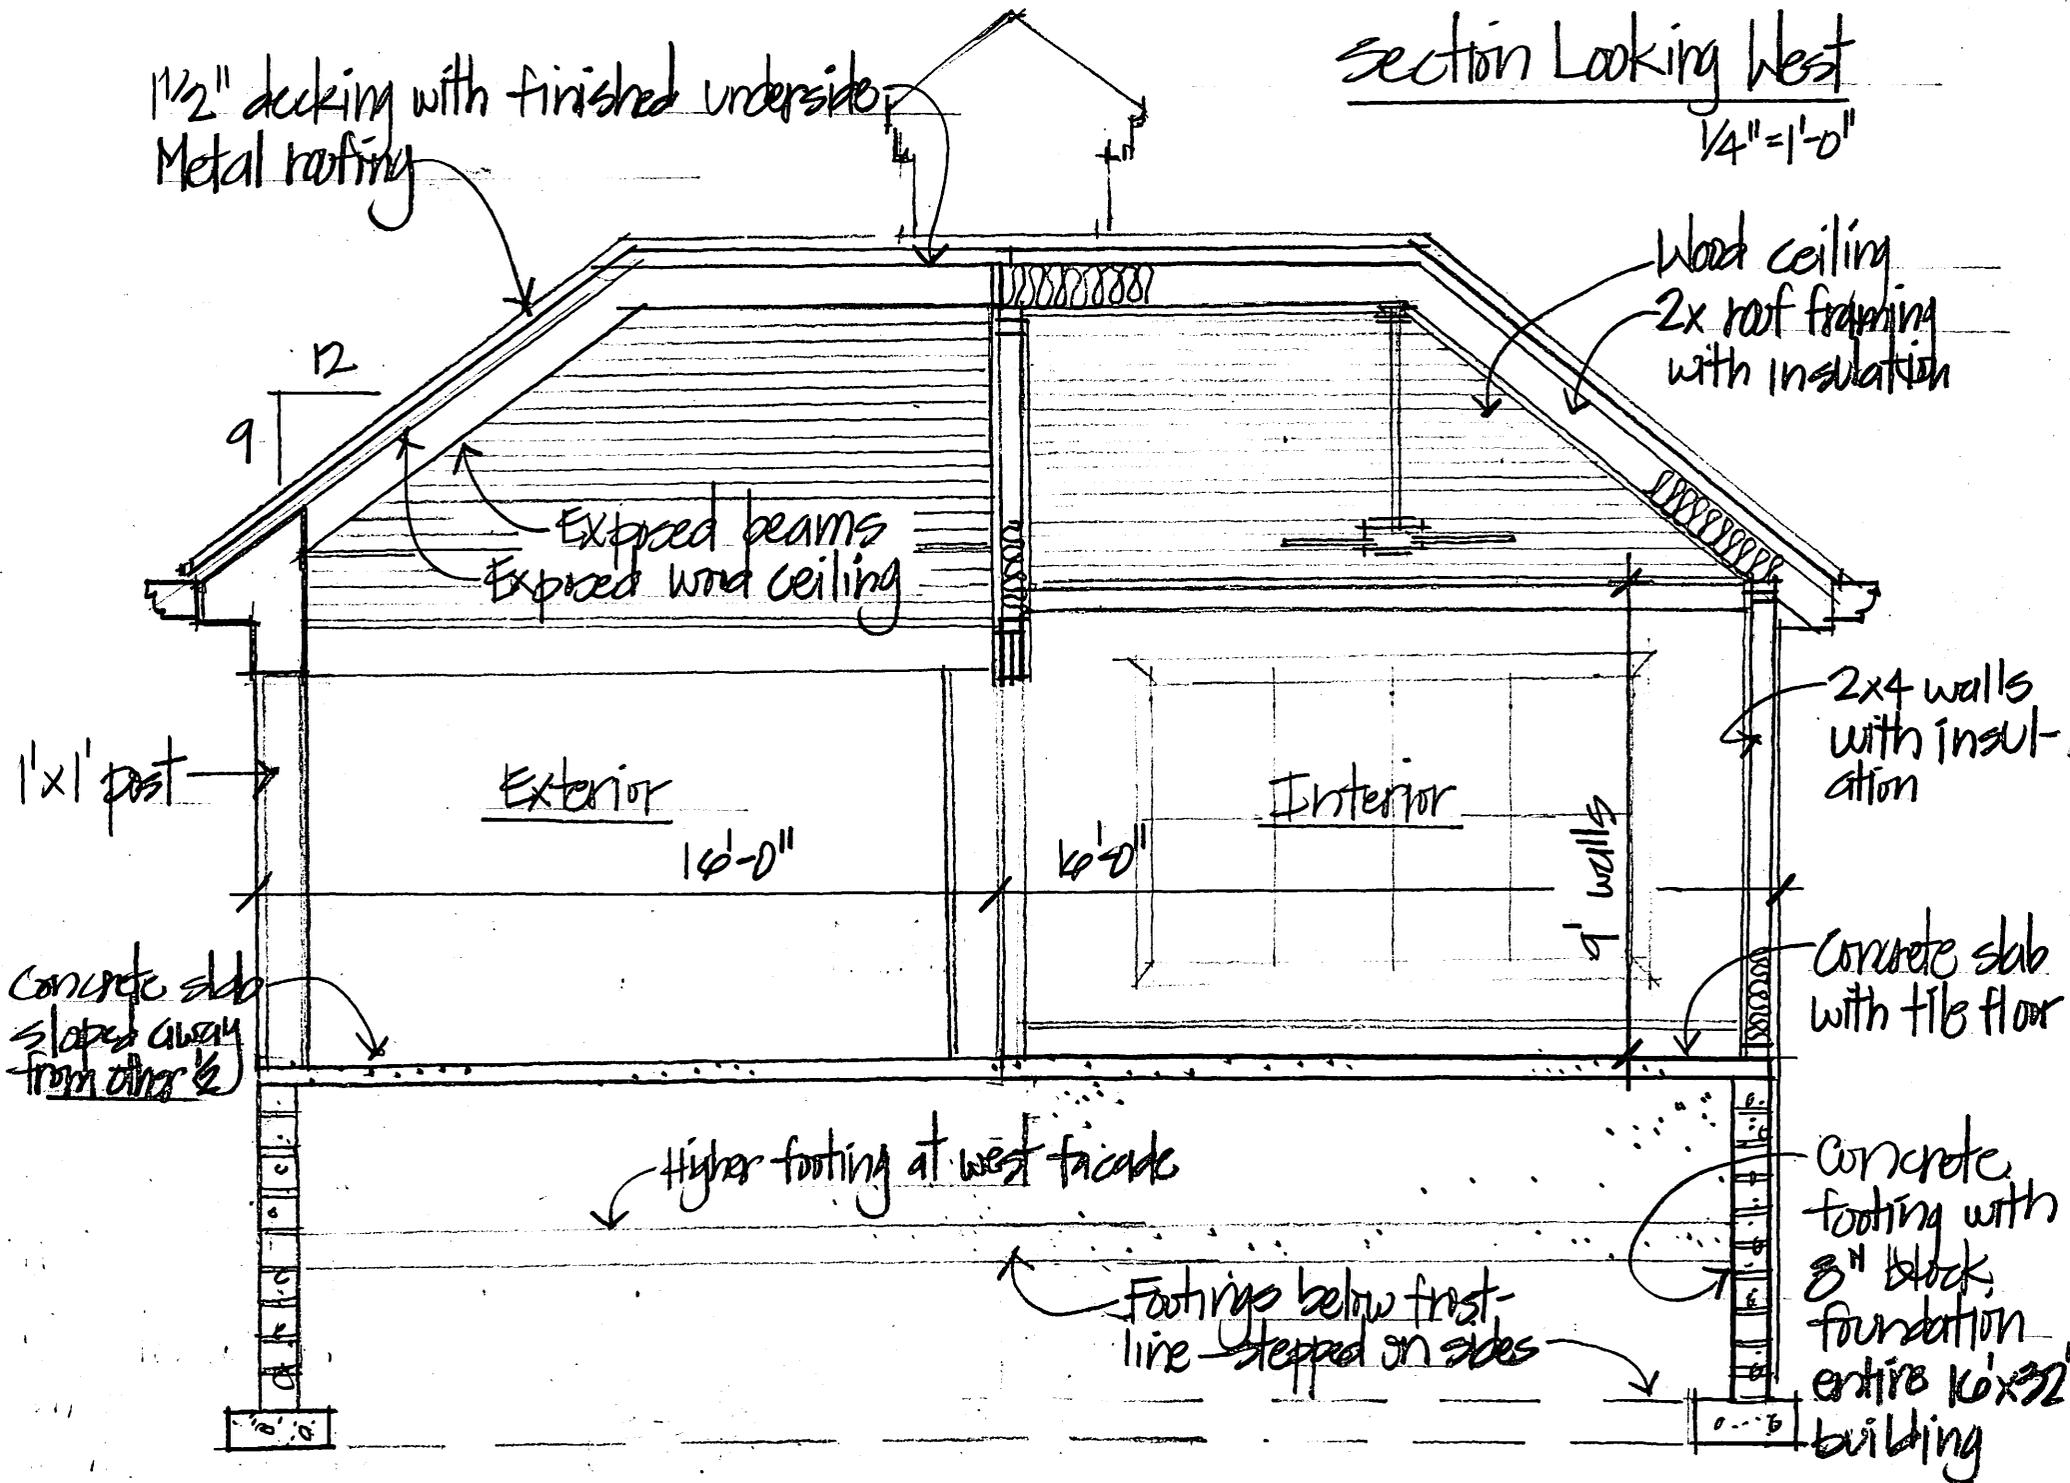

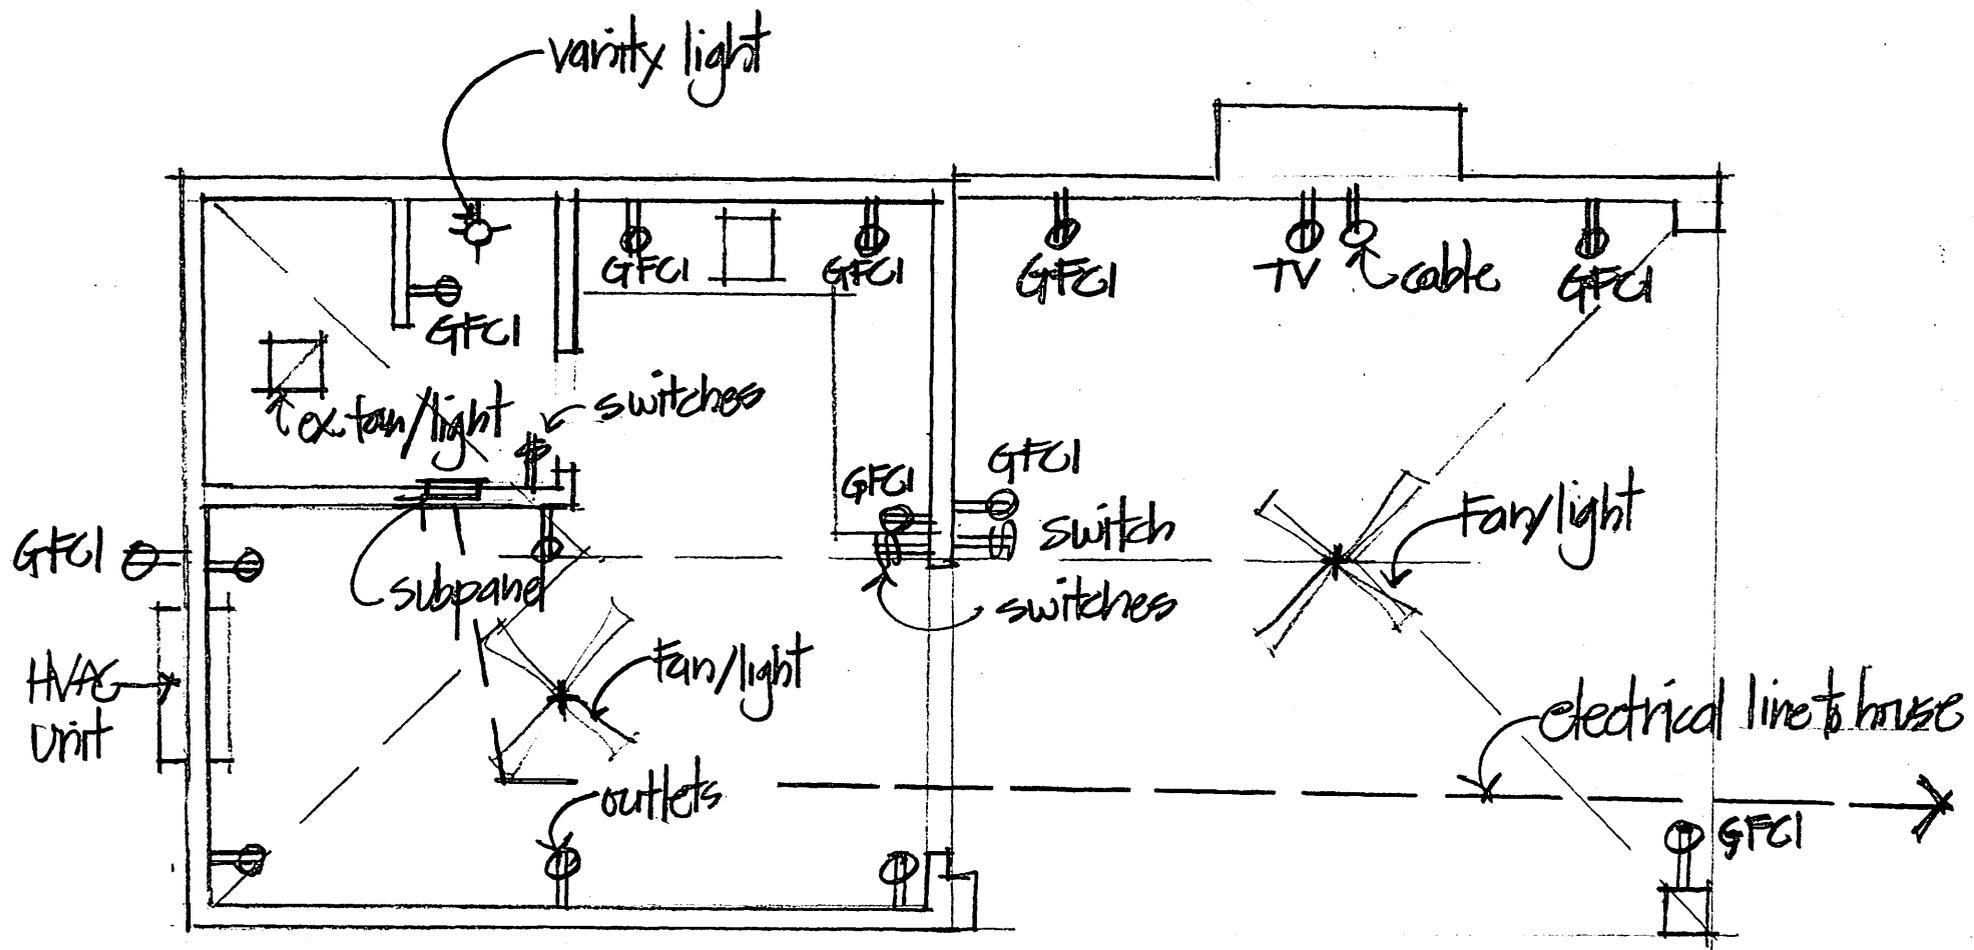

Electrical Plan 1/4"=1'-0"











