



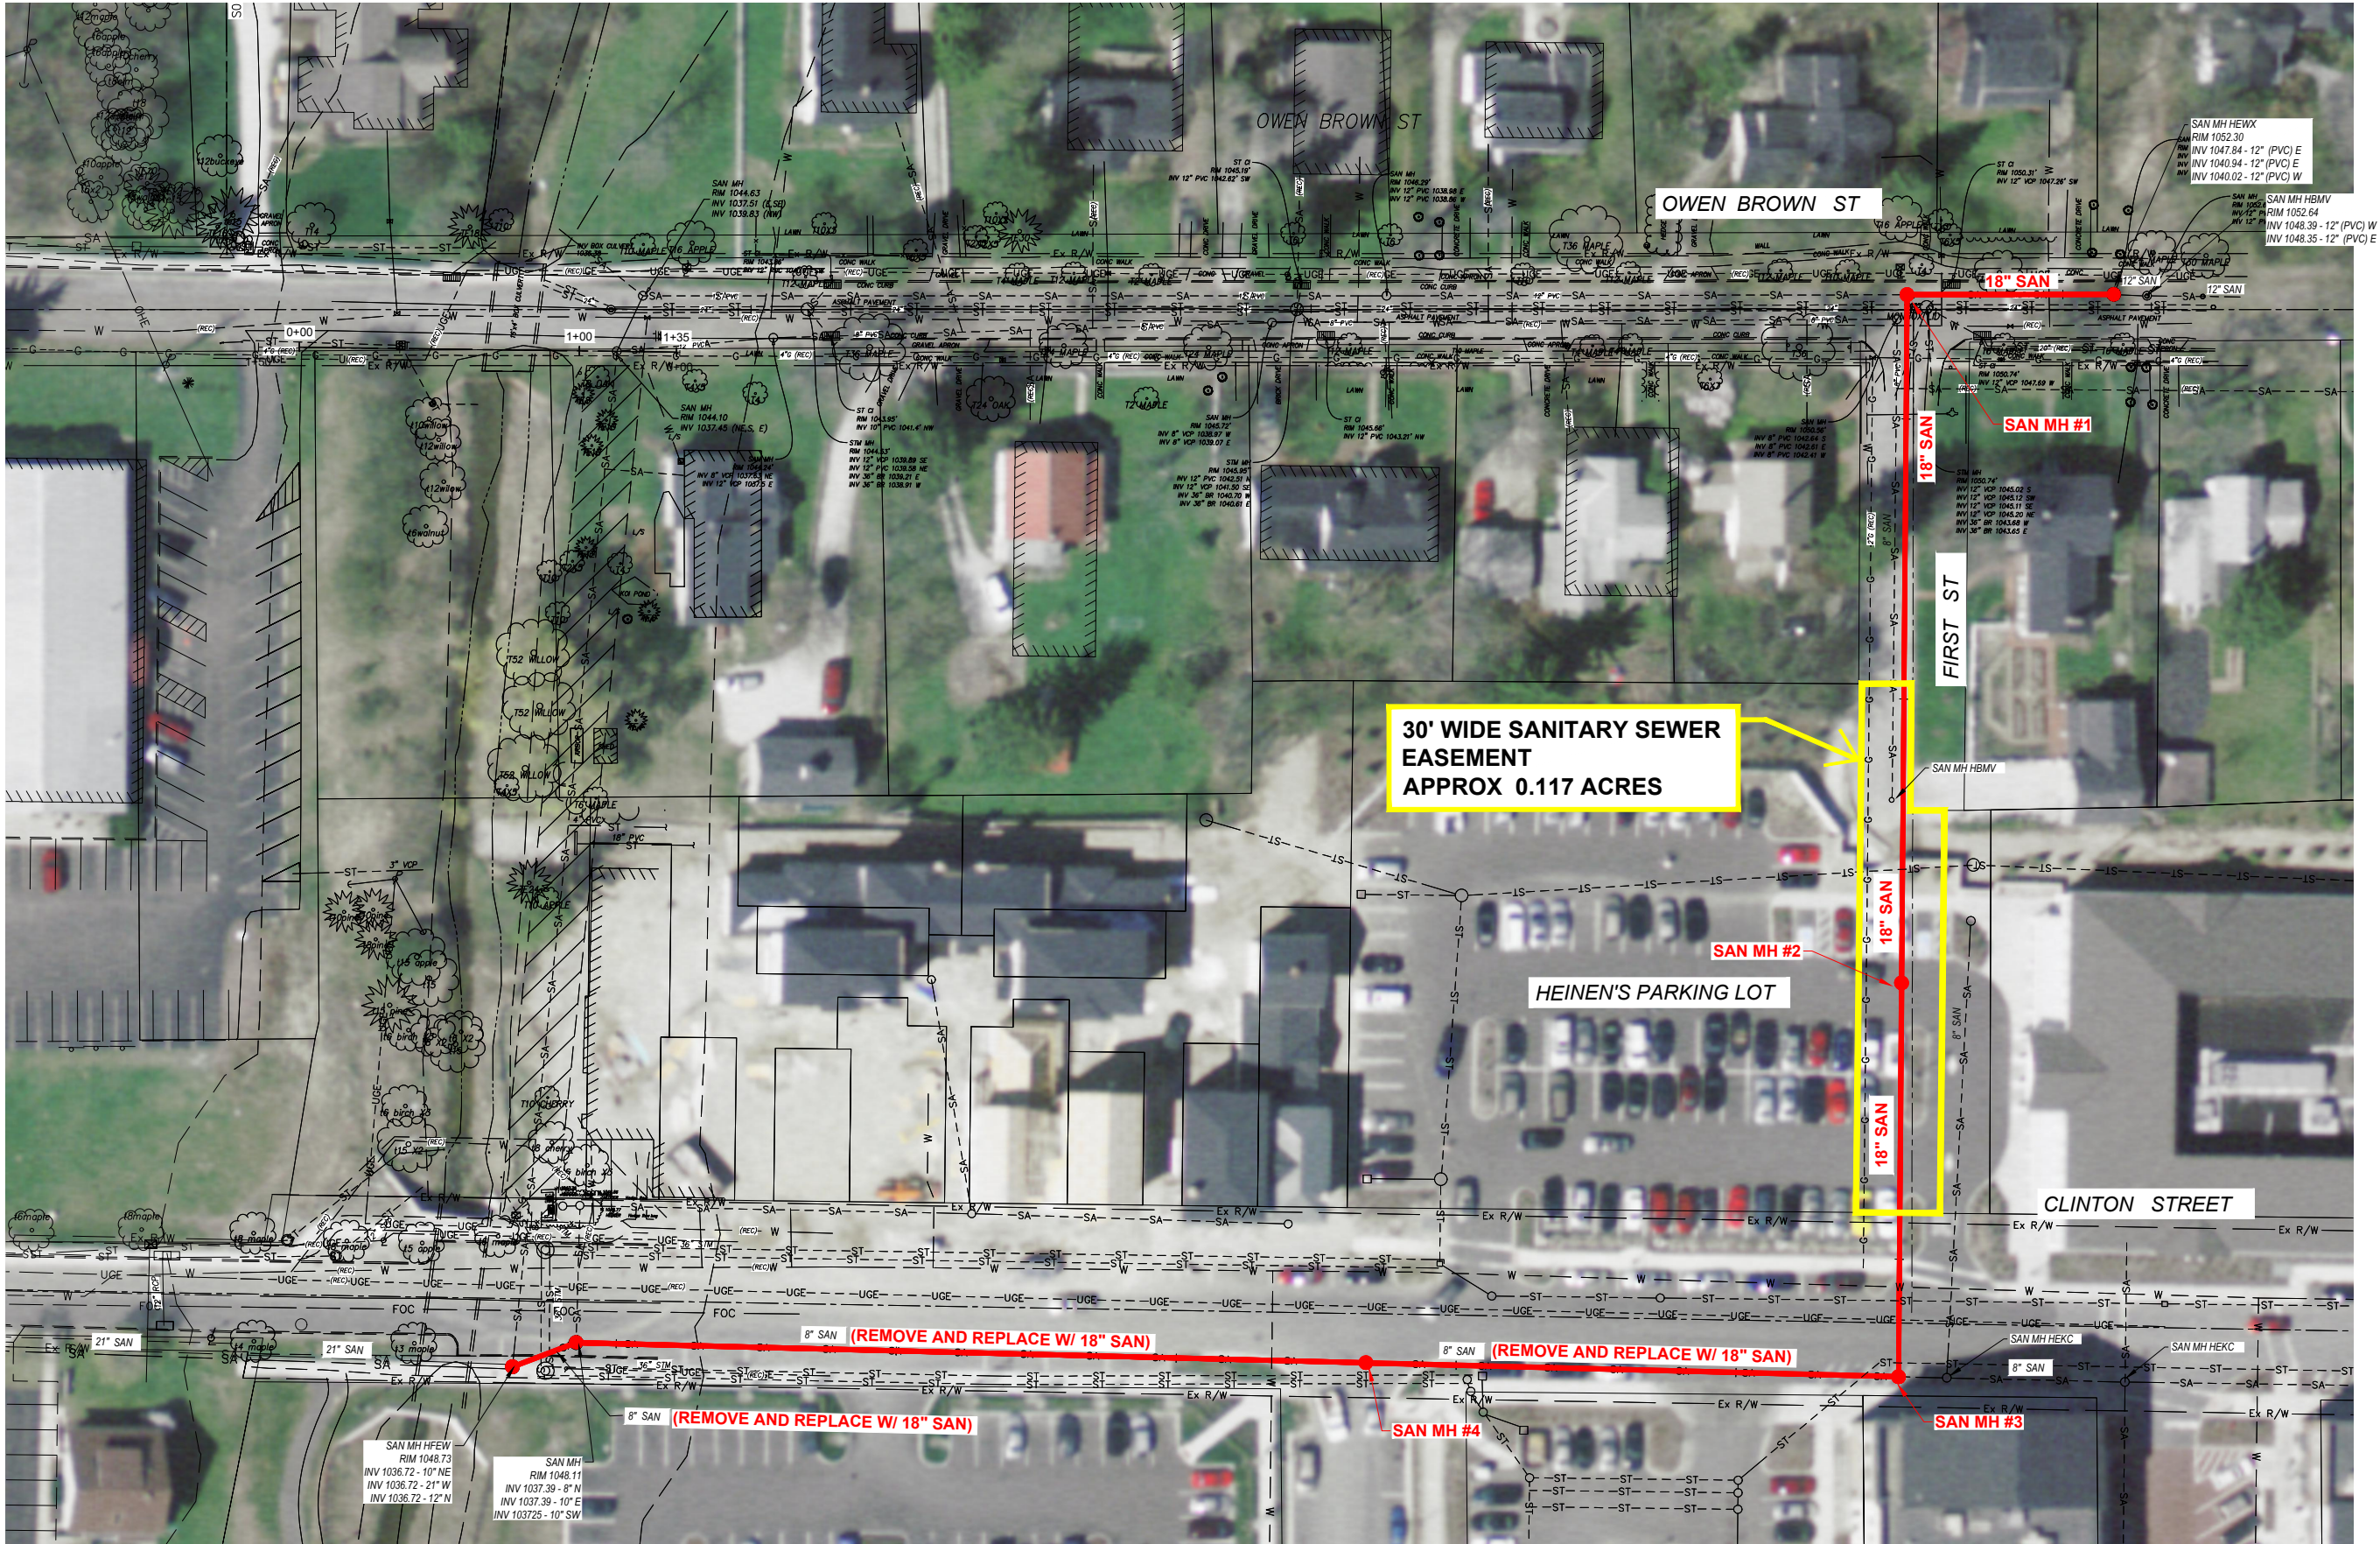

PROPOSED SEWER ON FIRST AND CLINTON STREET
SCALE : 1" = 30'

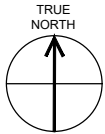

Preferred Alternative

PRELIMINARY
NOT FOR
CONSTRUCTION

THIS DRAWING IS AN INSTRUMENT OF SERVICE OWNED BY CTI ENGINEERS, INC. (CTI), WHICH SHALL BE DEEMED THE AUTHORITY AND COMMON LAW RIGHTS, INCLUDING COPYRIGHTS. THIS DRAWING SHALL NOT BE SCANNED, COPIED, OR DISTRIBUTED TO OTHERS IN ANY FORM OR USED FOR ANY OTHER PURPOSE OR PROJECT WITHOUT PRIOR WRITTEN CONSENT OF CTI. CTI IS NOT RESPONSIBLE FOR CONSEQUENCES RELATED TO UNAUTHORIZED USE OR REUSE OF THIS DRAWING OR PORTIONS THEREOF.		DESIGN		REVISIONS		SUMMIT COUNTY DOSSS ELIMINATION OF HUDSON SANITARY SEWER OVERFLOW		FIGURE 5		 ONE CASCADE PLAZA, SUITE 710 AKRON, OHIO 44308 330-234-6986	
NO.	DESCRIPTIONS	DATE	BY	APPD	ZSK	DRAWN	GLB	ZSK	APPROVED		DBK
								HEINEN'S PARKING LOT CROSSING FIGURE			
								SCALE			
								AS NOTED			
								DRAWING NO.			
								FIGURE 5-1			