



Comparison Study



- 1. Modified trellis
 - 2. Keeping the standing seam design
 - 3. Removed 3 trellises
- Reduced parapet cap heights (overall building)

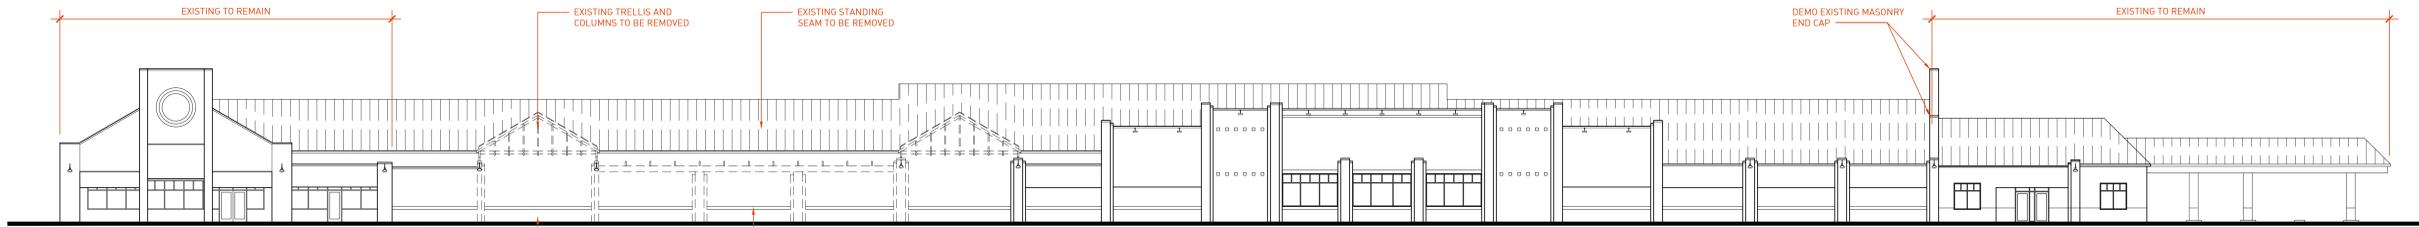


EXISTING NORTH ELEVATION
SCALE: 1/16" = 1'-0"

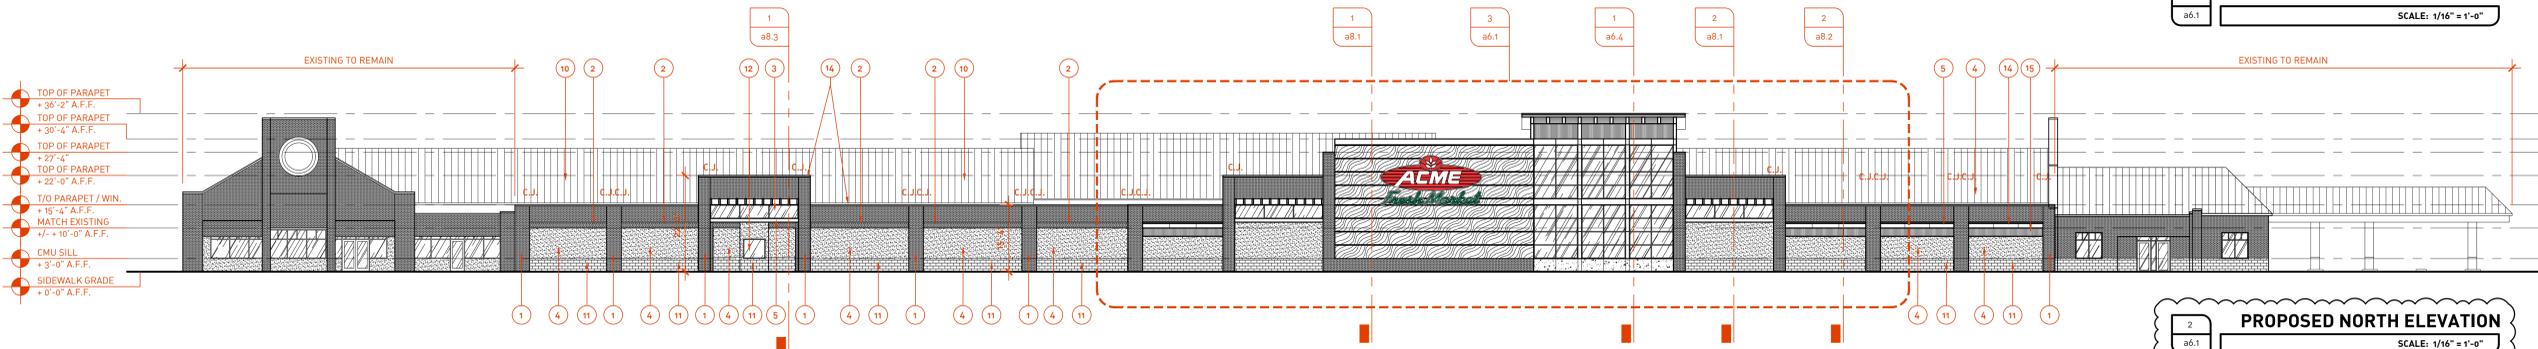

PROPOSED NORTH ELEVATION
SCALE: 1/16" = 1'-0"



ENLARGED NORTH ELEVATION
SCALE: 3/16" = 1'-0"

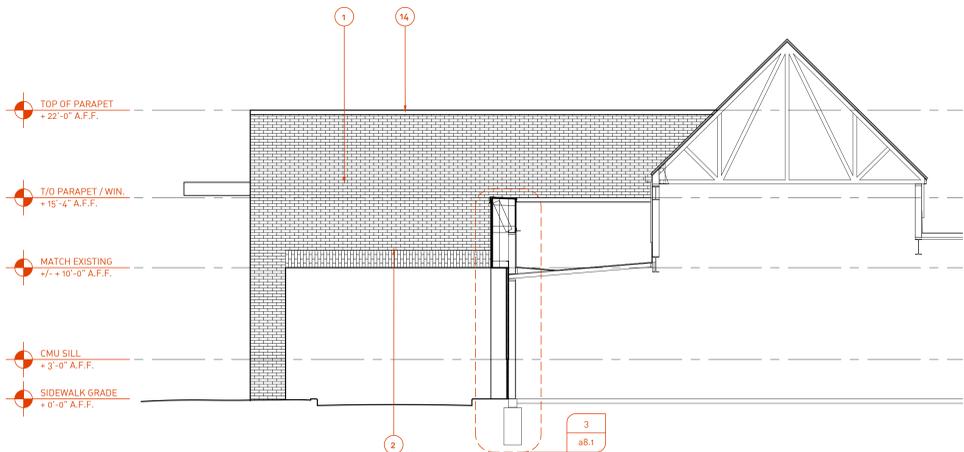

ENLARGED PHARMACY ELEVATION
SCALE: 3/16" = 1'-0"

BUILDING ELEVATION KEYNOTES

- 1 NEW BUILDING SIGN, TO BE SUBMITTED UNDER SEPARATE PERMIT
- 2 B.M. JOINTS, TYP.

EXTERIOR MATERIAL LEGEND

SYMBOL	MATERIAL	BASIS OF DESIGN OR APPROVED EQUAL	COLOR
1	NEW FACE BRICK	STANDARD	METRO BRICK 105 FIELDSTONE
2	NEW FACE BRICK	STANDARD, SOLDIER COURSE	METRO BRICK 105 FIELDSTONE
3	NEW STOREFRONT FRAMING AND GLASS	FRAMING: TUBELITE TU 24000 GLASS: 1" INS. / ARGON FILLED	FRAMING: CLEAR ANODIZED ALUM. GLASS: VRE 1-1/4 CLEAR
4	NEW E.I.F.S.	DRYVIT OUTSULATION SYSTEM	SANDPEBBLE FINE, COLOR:TBD
5	STEEL BEAM PER STRUCTURE	TUBE STEEL GALVANIZED	POWDERCOAT SW7048 URBANE BRONZE
6	STEEL BEAM PER STRUCTURE, W/B.M. WRAP	PAC-CLAD	LONG GRAIN CHERRY
7	NEW TRELLIS	TUBELITE CUSTOM	CLEAR ANODIZED ALUMINIUM
8	NEW CORRUGATED STEEL	PAC-CLAD 7/2 PANEL	MUSKET GRAY
9	NEW METAL PANELS	PAC-CLAD PAC-3000 RS	LONG GRAIN CHERRY WITH CLEAR ANODIZED ALUM. ACCENT STRIPS
10	NEW STANDING SEAM ROOF	PAC-CLAD SNAP-CLAD	GRANITE
11	NEW CMU	TBD	TBD
12	NEW PHARMACY WINDOW	Q-PHARM-7135 L1 DRIVE-THRU WINDOW COMBO	CLEAR ANODIZED ALUMINIUM
13	CONCRETE BASE	ARCHITECTURAL CONCRETE	SEAL W/MATTE SEALER
14	BREAK METAL TRIM	PAC-CLAD	MUSKET GRAY
15	NEW VERTICAL CORRUGATED SIDING	PAC-CLAD 7/8" CORRUGATED	MUSKET GRAY
16	NEW E.I.F.S.	DRYVIT OUTSULATION SYSTEM	SANDPEBBLE FINE, COLOR:TBD
17	NEW METAL SOFFIT PANEL	PAC-CLAD PAC-3000RS	MUSKET GRAY
18	TRELLIS	HOT-DIPPED GALVANIZED	MUSKET GRAY

NOTE: SUBMIT ALL FINISHES TO ARCHITECT FOR APPROVAL PRIOR TO ORDERING OR FABRICATION



PROJECT: ACME FRESH MARKET
116 W STREETSBOURD STREET
HUDSON, OH 44236


PHASE 2 PERMIT 05.13.2022
BULLETIN #1 07.12.2022

THESE DRAWINGS, DESIGN, CONCEPT AND INFORMATION ARE THE EXCLUSIVE PROPERTY OF ADK, INC. THEY ARE FOR CONSTRUCTION ONLY AT THE SITE INDICATED. UNAUTHORIZED USE, ALTERATION OR REPRODUCTION OF THE DOCUMENTS AND DESIGN IS PROHIBITED WITHOUT WRITTEN PERMISSION FROM ADK, INC.


2145

EXTERIOR ELEVATION

a6.1

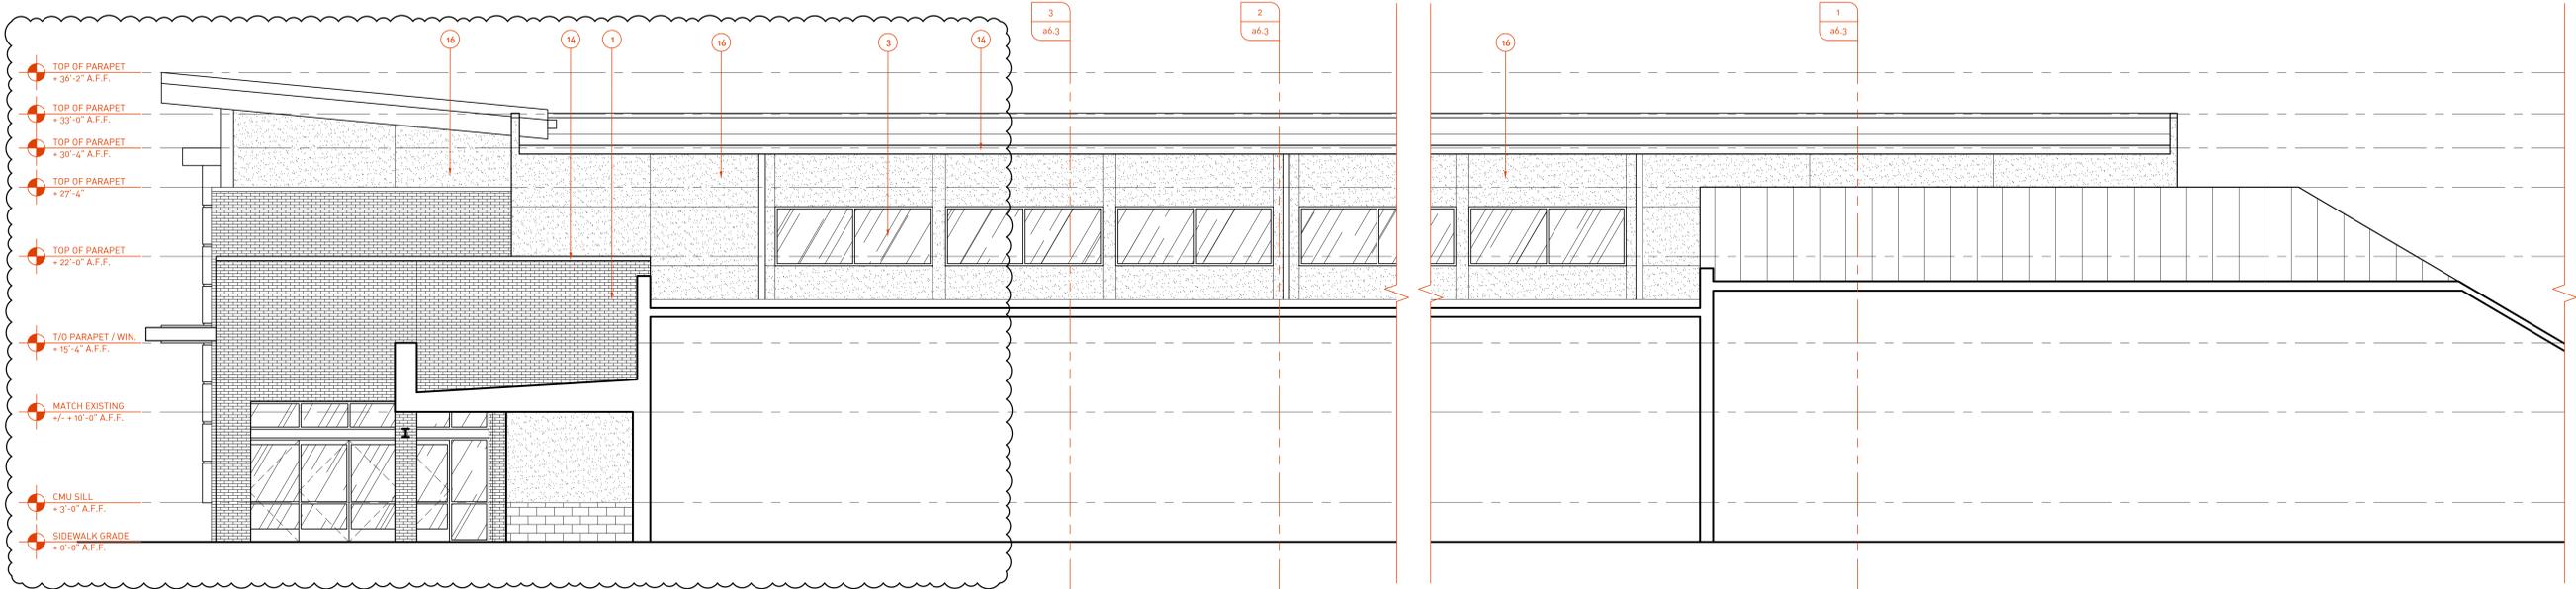

ENLARGED WEST ELEVATION
SCALE: 3/16" = 1'-0"

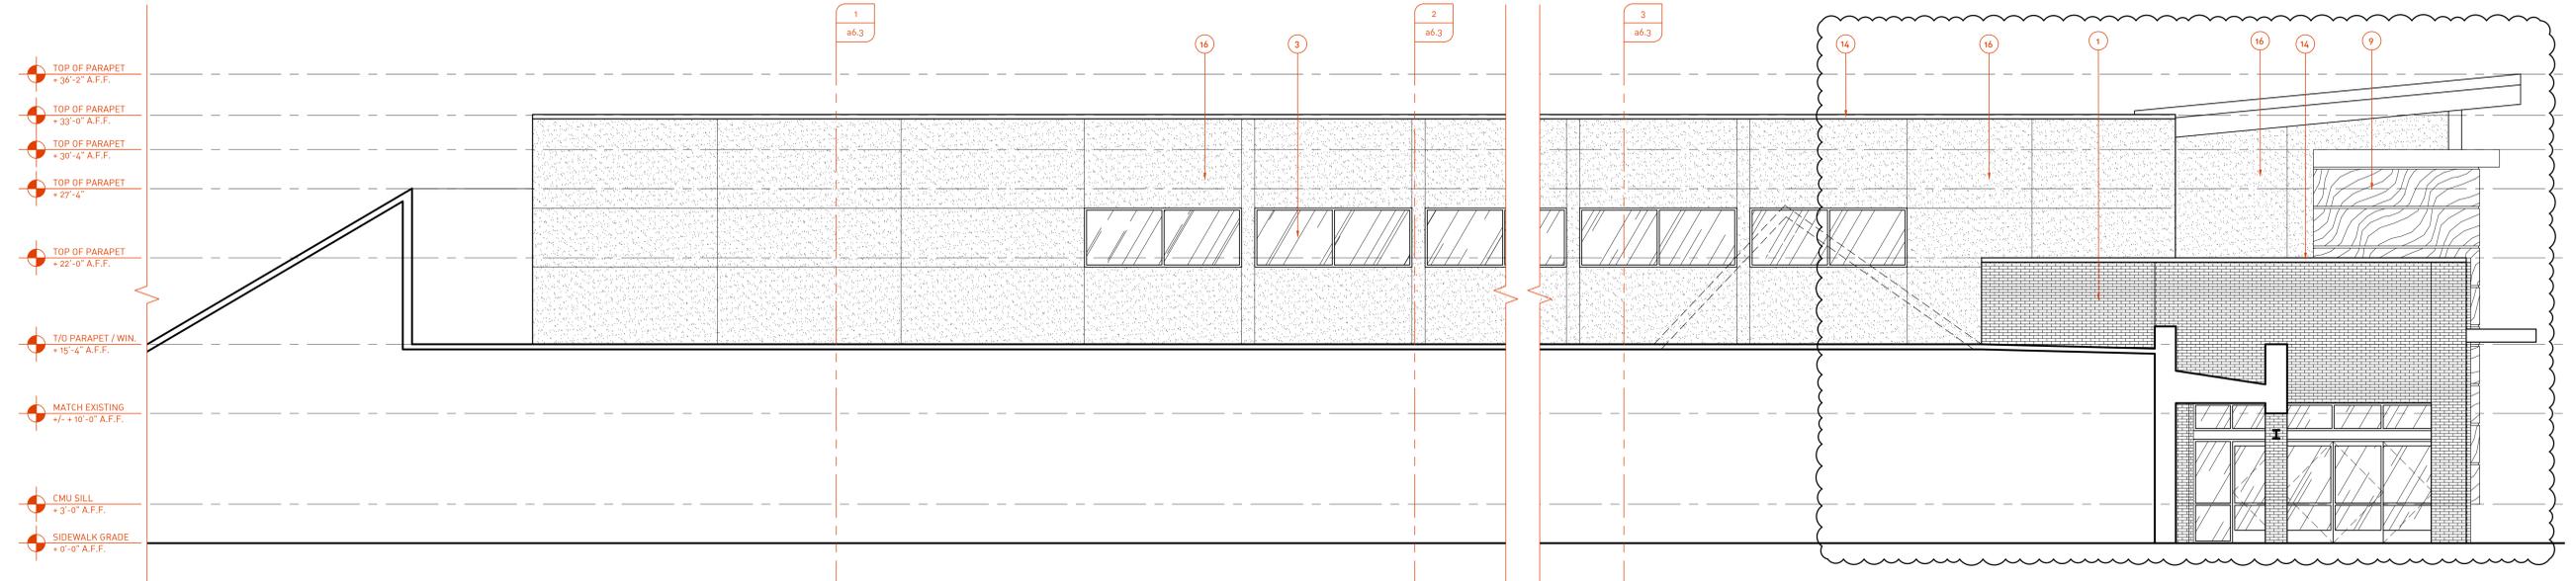

ENLARGED EAST ELEVATION
SCALE: 3/16" = 1'-0"

BUILDING ELEVATION KEYNOTES

- 1 NEW BUILDING SIGN, TO BE SUBMITTED UNDER SEPARATE PERMIT
- 2 B.M. JOINTS, TYP.

EXTERIOR MATERIAL LEGEND

SYMBOL	MATERIAL	BASIS OF DESIGN OR APPROVED EQUAL	COLOR
1	NEW FACE BRICK	STANDARD	METRO BRICK 105 FIELDSTONE
2	NEW FACE BRICK	STANDARD, SOLDIER COURSE	METRO BRICK 105 FIELDSTONE
3	NEW STOREFRONT FRAMING AND GLASS	FRAMING: TUBELITE TU 24000 GLASS: 1" INS. / ARGON FILLED	FRAMING: CLEAR ANODIZED ALUM. GLASS: VRE 1-1/8" CLEAR
4	NEW E.I.F.S.	DRYVIT OUTSULATION SYSTEM	SANDPEBBLE FINE, COLOR:TBD
5	STEEL BEAM PER STRUCTURE	TUBE STEEL GALVANIZED	POWDERCOAT SW7048 URBANE BRONZE
6	STEEL BEAM PER STRUCTURE, W/B.M. WRAP	PAC-CLAD	LONG GRAIN CHERRY
7	NEW TRELLIS	TUBELITE CUSTOM	CLEAR ANODIZED ALUMINUM
8	NEW CORRUGATED STEEL	PAC-CLAD 7/2" PANEL	MUSKET GRAY
9	NEW METAL PANELS	PAC-CLAD PAC-3000 RS	LONG GRAIN CHERRY WITH CLEAR ANODIZED ALUM. ACCENT STRIPS
10	NEW STANDING SEAM ROOF	PAC-CLAD SNAP-CLAD	GRANITE
11	NEW CMU	TBD	TBD
12	NEW PHARMACY WINDOW	Q-PHARM-7135 L1 DRIVE-THRU WINDOW COMBO	CLEAR ANODIZED ALUMINUM
13	CONCRETE BASE	ARCHITECTURAL CONCRETE	SEAL W/MATTE SEALER
14	BREAK METAL TRIM	PAC-CLAD	MUSKET GRAY
15	NEW VERTICAL CORRUGATED SIDING	PAC-CLAD 7/8" CORRUGATED	MUSKET GRAY
16	NEW E.I.F.S.	DRYVIT OUTSULATION SYSTEM	SANDPEBBLE FINE, COLOR:TBD
17	NEW METAL SOFFIT PANEL	PAC-CLAD PAC-3000RS	MUSKET GRAY
18	TRELLIS	HOT-DIPPED GALVANIZED	MUSKET GRAY

NOTE: SUBMIT ALL FINISHES TO ARCHITECT FOR APPROVAL PRIOR TO ORDERING OR FABRICATION



PROJECT: ACME FRESH MARKET
114 W STREETSBORO STREET
HUDSON, OH 44236
PHASE 2 PERMIT 05.13.2022
BULLETIN #1 07.12.2022

ISSUE DATE:

AUTHORIZATION:
THESE DRAWINGS, DESIGN, CONCEPT AND INFORMATION ARE THE EXCLUSIVE PROPERTY OF ADK, INC. THEY ARE FOR CONSTRUCTION ONLY AT THE SITE INDICATED. UNAUTHORIZED USE, ALTERATION OR REPRODUCTION OF THE DOCUMENTS AND DESIGN IS PROHIBITED WITHOUT WRITTEN PERMISSION FROM ADK, INC.

JOB NO.: 2145

SHEET TITLE: EXTERIOR ELEVATION

SHEET NO.: a6.2



ACME
Fresh Market

Pharmacy

Food





Pharmacy

ACME
Fresh Market

Food



ACME
Fresh Market

Pharmacy

Pharmacy

Food



Pharmacy

Pharmacy





ACME
Fresh Market

Food

Pharmacy



ACME
Fresh Market

Food



