


Order No. \_\_\_\_\_  
 Certify To: \_\_\_\_\_  
 Certify To: \_\_\_\_\_

otherwise noted. This instrument is NOT a boundary survey, and its purpose is limited to the degree of precision of a location plat, as defined.

*Douglas E. Bedore*

Douglas E. Bedore, P.S. 6023  
 SCALE: 1" = 40'  
 • L.P. FOUND

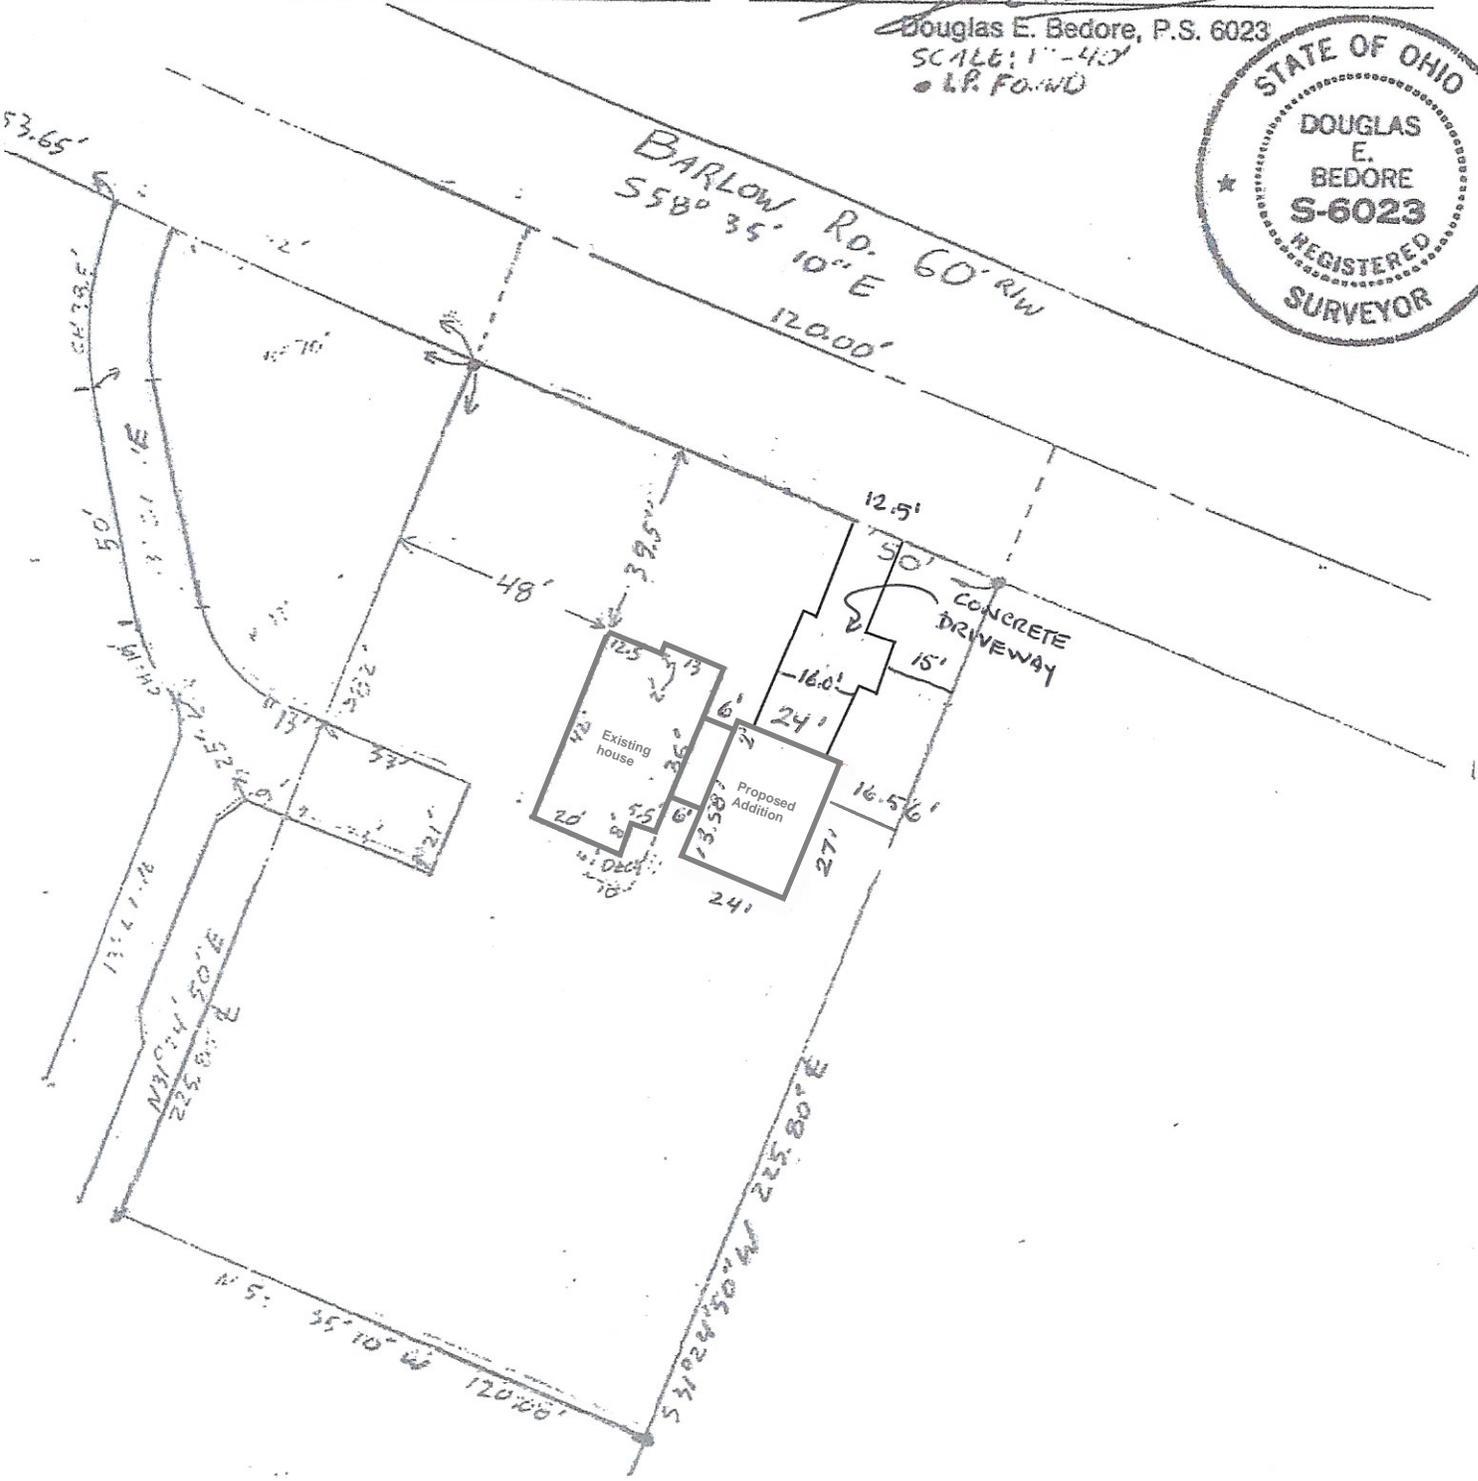

Present Owner PICKER BOURGEOIS  
 New Owner CELLEN G & CORRINA A. BENNETT  
 Address 2411 BARLOW RD  
 City/Village HILDSBORO OH 44236  
 Township HILDSBORO Ohio  
 Plotment \_\_\_\_\_

Plat Book \_\_\_\_\_ Page \_\_\_\_\_  
 Dssd Vol \_\_\_\_\_ Page \_\_\_\_\_



North Elevation



West Elevation

NUMBER	DATE	REVISION BY	DESCRIPTION
1	3/20/2019	MAP	

N/A Elevations

Bennett Garage & Renovation Project

Environments By Design, LLC.  
30 Ravenna Street  
Hudson, Ohio 44236  
330.655.8000

DATE:


3/20/2019

SCALE:

1/4" = 1'

SHEET:

B-2

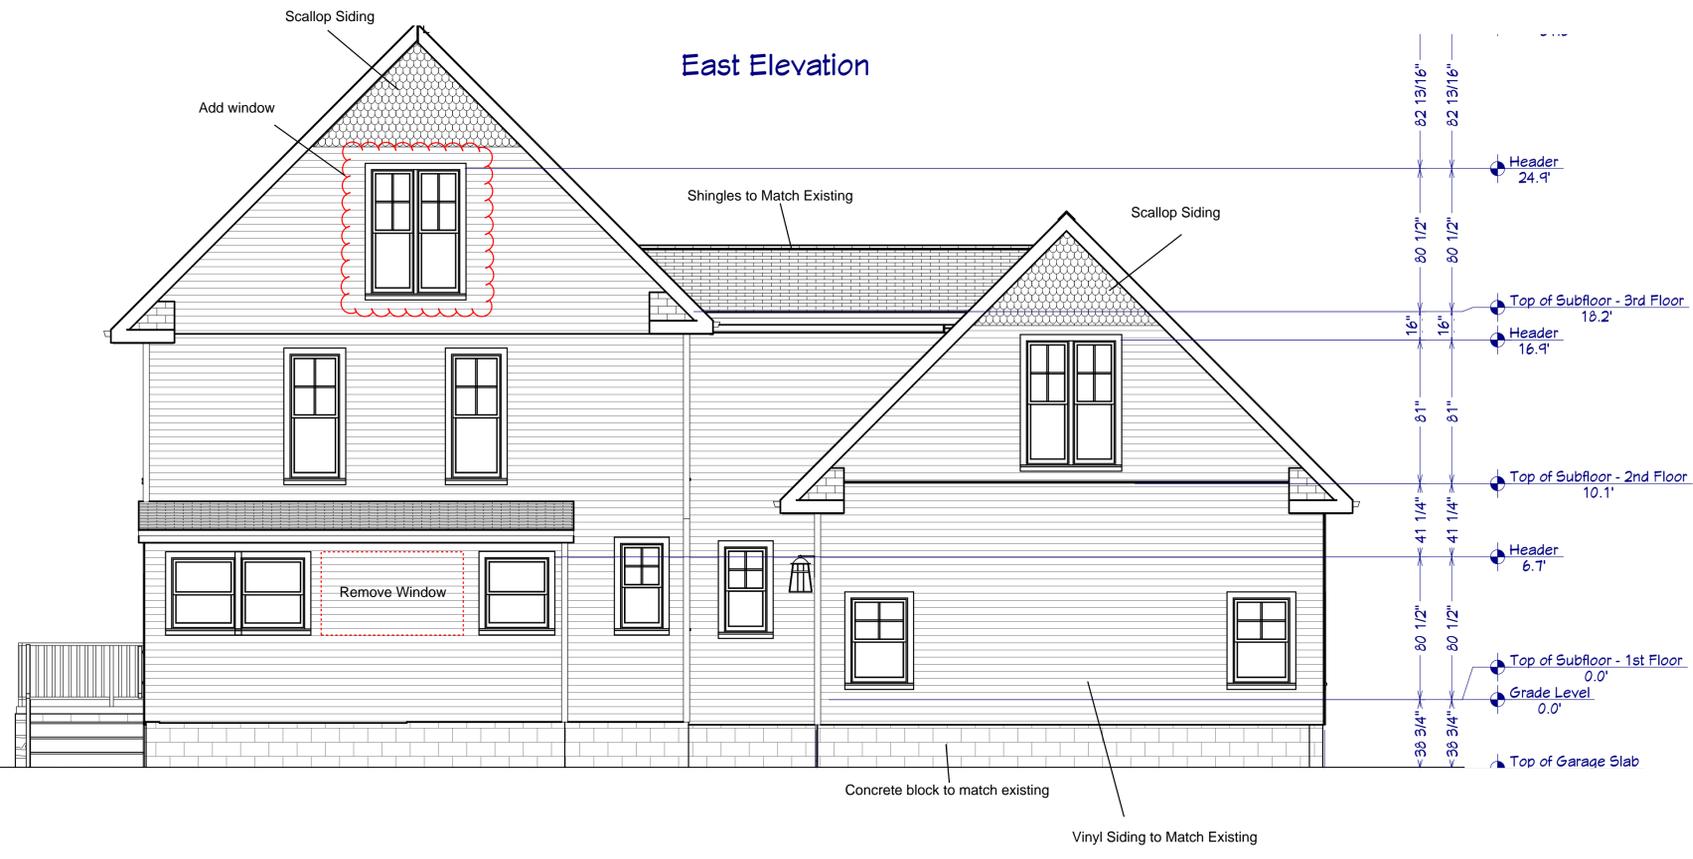

East Elevation

South Elevation

NUMBER	DATE	REVISION	DESCRIPTION
1	11/7/2018	MAP	

S/E Elevations

Bennett Garage & Renovation Project

Environments By Design, LLC.  
 30 Ravenna Street  
 Hudson, Ohio 44236  
 330.655.8000

DATE:


3/20/2019

SCALE:


1/4" = 1'

SHEET:

B-1

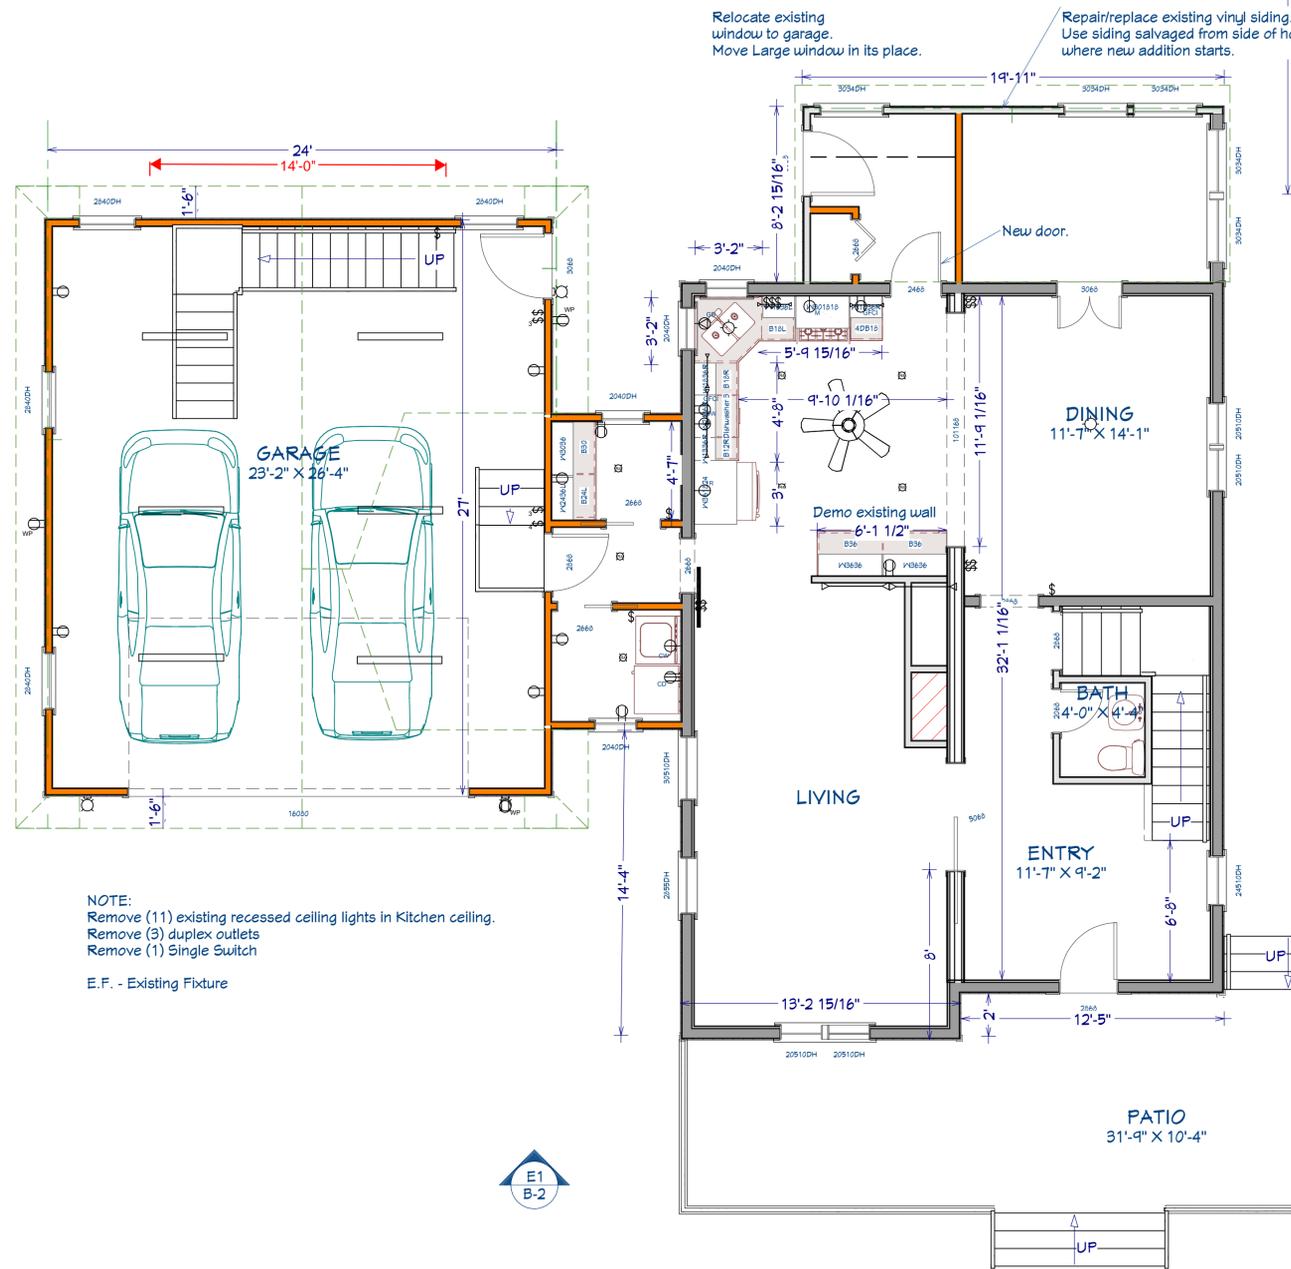

First Floor Plan

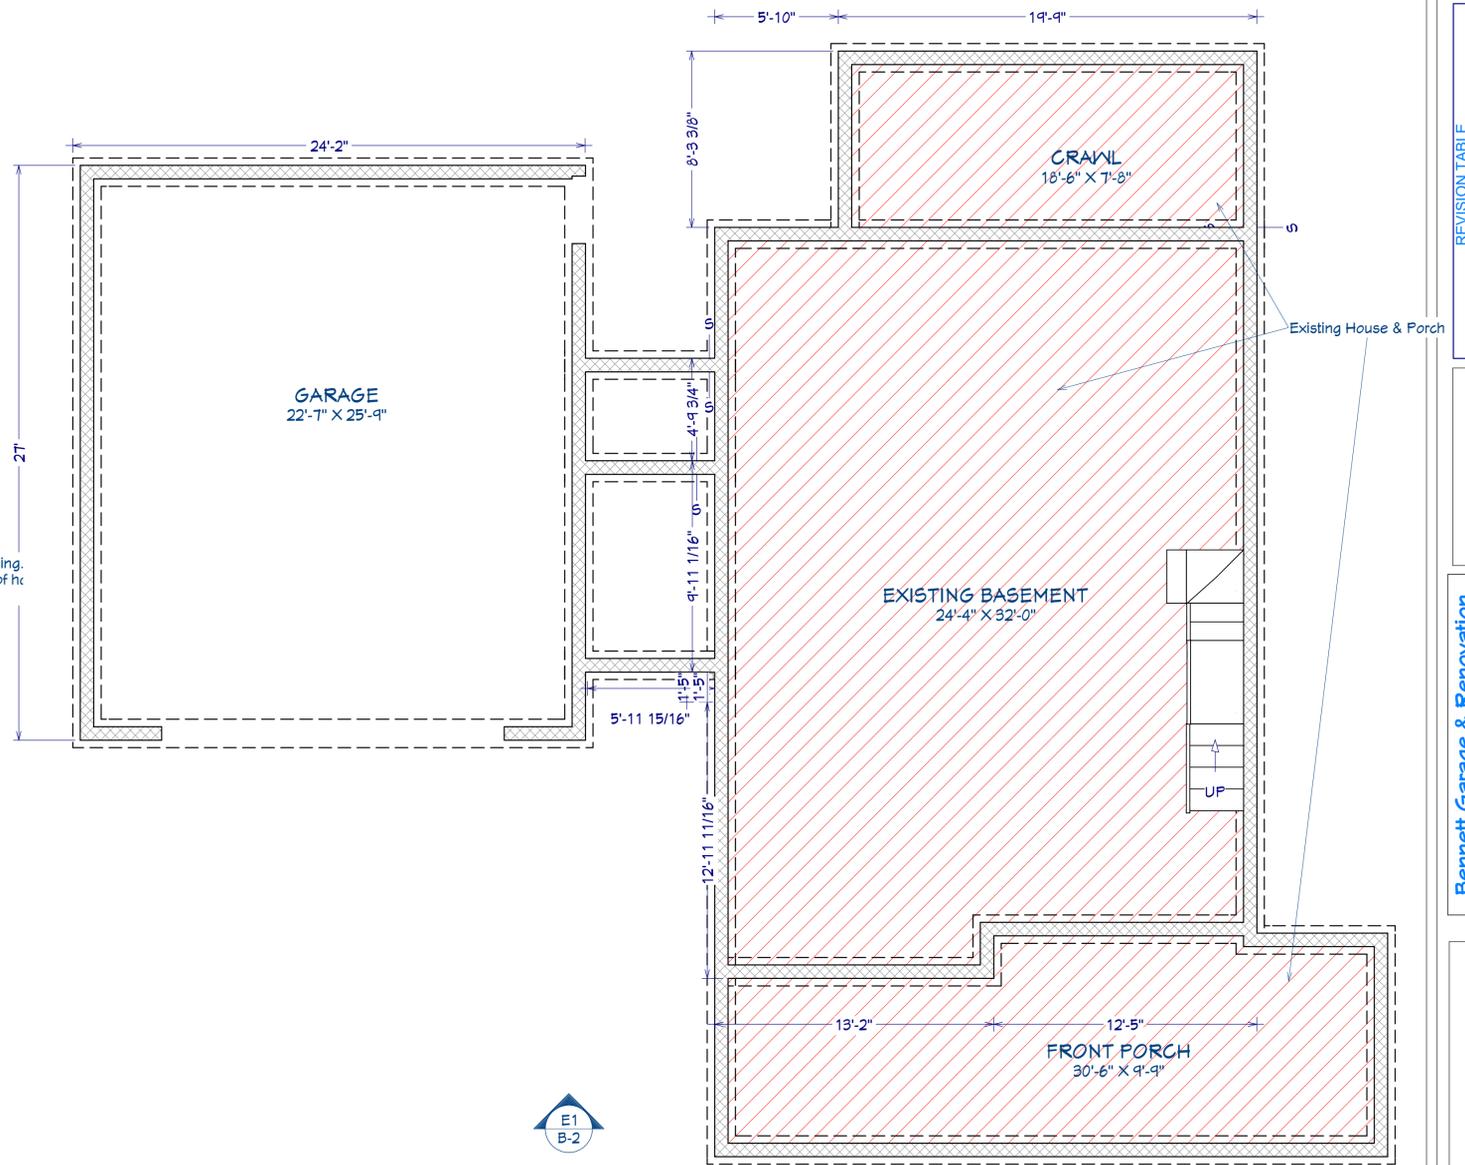

Foundation Plan

NUMBER	DATE	REVISED BY	DESCRIPTION
1	11/7/2018	MAP	Plan



**Bennett Garage & Renovation Project**  
 2496 Barlow Road  
 Hudson, Ohio 44236

Environments By Design, LLC.  
 30 Ravenna Street  
 Hudson, Ohio 44236  
 330.655.8000

DATE:


3/20/2019

SCALE:

1/4" = 1'

SHEET:

A-1

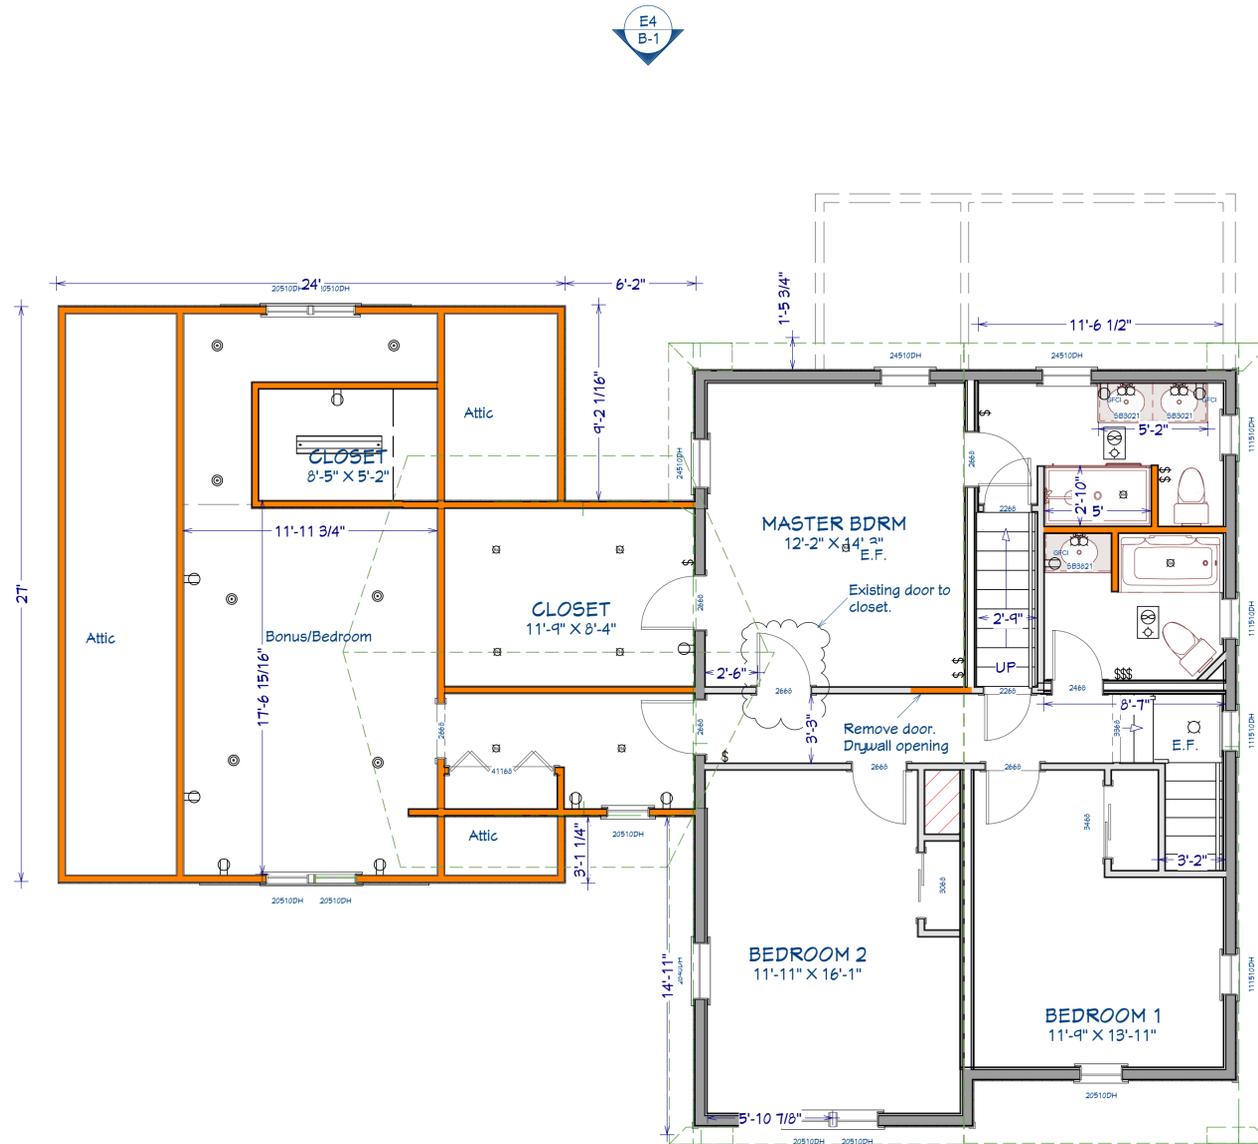

E1  
B-2

2ND FLOOR  
1073 SQ FT

2nd Floor Plan

NUMBER	DATE	REVISION TABLE	REVISION BY	DESCRIPTION
1	11/7/2018	MAP		

2nd Floor Plan

Bennett Garage & Renovation  
Project

Environments By Design, LLC.  
30 Ravenna Street  
Hudson, Ohio 44236  
330.653.8000

DATE:

3/20/2019

SCALE:

1/4" = 1'

SHEET:

A-2



# Site Photos



# Site Photos





## SERIES 450 DOUBLE HUNG WINDOW

Double hung, picture windows and architectural shapes

- + Beautiful, true brick mould exterior frame perimeter
- + Both sashes tilt in for easy cleaning
- + Fully welded frame and sash corners
- + Sloped sill for easy water run-off
- + Insulated glass panels with optimum thermal air space featuring warm-edge spacer system
- + DP-35 Rating (available with DP-50 option, window size tested 36" x 74")
- + Series 455/465 available with DP-50 Rating
- + Integrated J-channel (Series 460 available without J-channel)
- + Pre-punched nail fin makes installation simple
- + Block & tackle balance system
- + Continuous head and sill on twins and triples
- + Half screen comes standard\*
- + Jamb depth: 3.868"
- + Matching slider #451 available in 2- and 3-lite styles
- + Limited lifetime warranty



### CUSTOM Options

- + Low-E Glass
- + Low-E Glass + Argon Gas
- + Ultra Low-E Glass + Argon Gas
- + Dual push-button night vents for secure ventilation
- + 5/8" or 3/4" flat, 5/8" or 1" contoured, 1 1/8" simulated divided lite (SDL), 5/8" contoured valance grids available
- + Nine painted exterior colors (white interior only)
- + 3 1/4" flat casing with bull nose
- + Factory mulling of twins, triples and architectural shapes
- + Paintable or stainable wood jamb extensions (4 9/16" and 6 9/16")
- + Brass or brushed nickel locks
- + Charcoal aluminum mesh screen\*
- + Window Opening Control Device (WOCD)
- + Custom sizes available



Featuring Our New Low Profile Lock



Pre-punched nailing fins and integrated J-channel



3 1/4" flat casing with bull nose

### + COLOR OPTIONS\*



Scan to experience our website.



ENERGY STAR compliance available in all series. Verify product specifics before ordering.

Note: Manufacturer reserves the right to substitute components as necessary for continued product improvement.

\* Screens are not meant to restrain a child from falling through an open window.

\*\* Printing process may affect color shown. Please refer to actual window sample when selecting colors.

\*\*\* Grid offering limited to 5/8" contoured or SDL on exterior painted windows. Only use mild, water based household cleaner on painted product and rinse immediately with water. See full cleaning instructions for details.



# DOUBLE HUNG WINDOWS



(<http://www.atrium.com/wp-content/uploads/2018/06/series-8900-dh-beauty-img.jpg>). Atrium 8900 Series Double Hung Windows

## OVERVIEW

Our high-quality double hung windows offer two vertically sliding openable sashes that conveniently move inside of the frame. The tilt on the two sashes of this style window, along with the durable vinyl frames, make cleaning and maintenance quick and easy. Optional grids built inside the glass panes add beautiful detail to the exterior of any home, while our state-of-the-art thermally fused vinyl frames prevent air, water and noise infiltration. Plus, our double hung windows feature a limited lifetime warranty and optional energy efficient glass.

### **VINYL COLORS**

+

### **INTERIOR LAMINATE COLORS**

+

### **EXTERIOR PAINT / LAMINATE COLORS**


+

### **GRID PATTERNS AND TYPES**

-

### **AVAILABLE GRID PATTERNS**

---

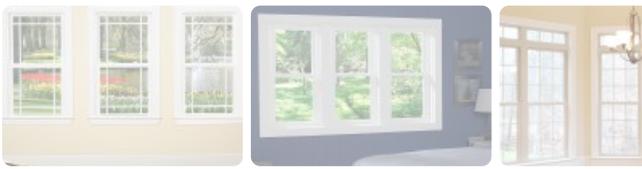


WINDOWS ([HTTP://WWW.ATRIUM.COM/WINDOWS/](http://www.atrium.com/windows/))

PATIO DOORS ([HTTP://WWW.ATRIUM.COM/PATIO-DOORS/](http://www.atrium.com/patio-doors/))


PROFESSIONALS

SUPPORT ([HTTP://WWW.ATRIUM.COM/SUPPORT/](http://www.atrium.com/support/))


CONTACT US ([HTTP://WWW.ATRIUM.COM/CONTACT-US/](http://www.atrium.com/contact-us/))

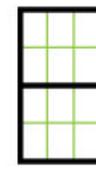


Colonial (DH)

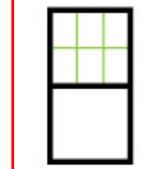

Colonial Top Sash Only

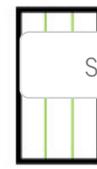

Support Vertical (DH)

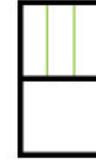

Vertical Top Sash Only



Diamond (DH)



Diamond Top Sash Only



Prairie (DH)



Prairie Top Sash Only



Perimeter Prairie (DH)




Valance (DH)


Search

## AVAILABLE GRID TYPES


Simulated Divided Lite (SDL) grids are only Available on Series 8900, 8700 and 450 windows.

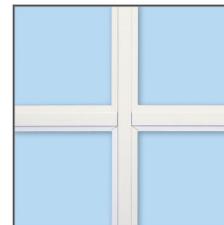


1-Inch Contoured Grid

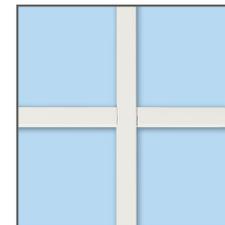

3/4-Inch Flat Grid

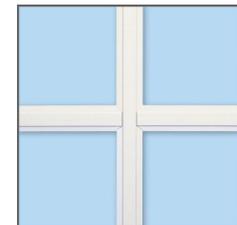

5/8-Inch Contoured Grid

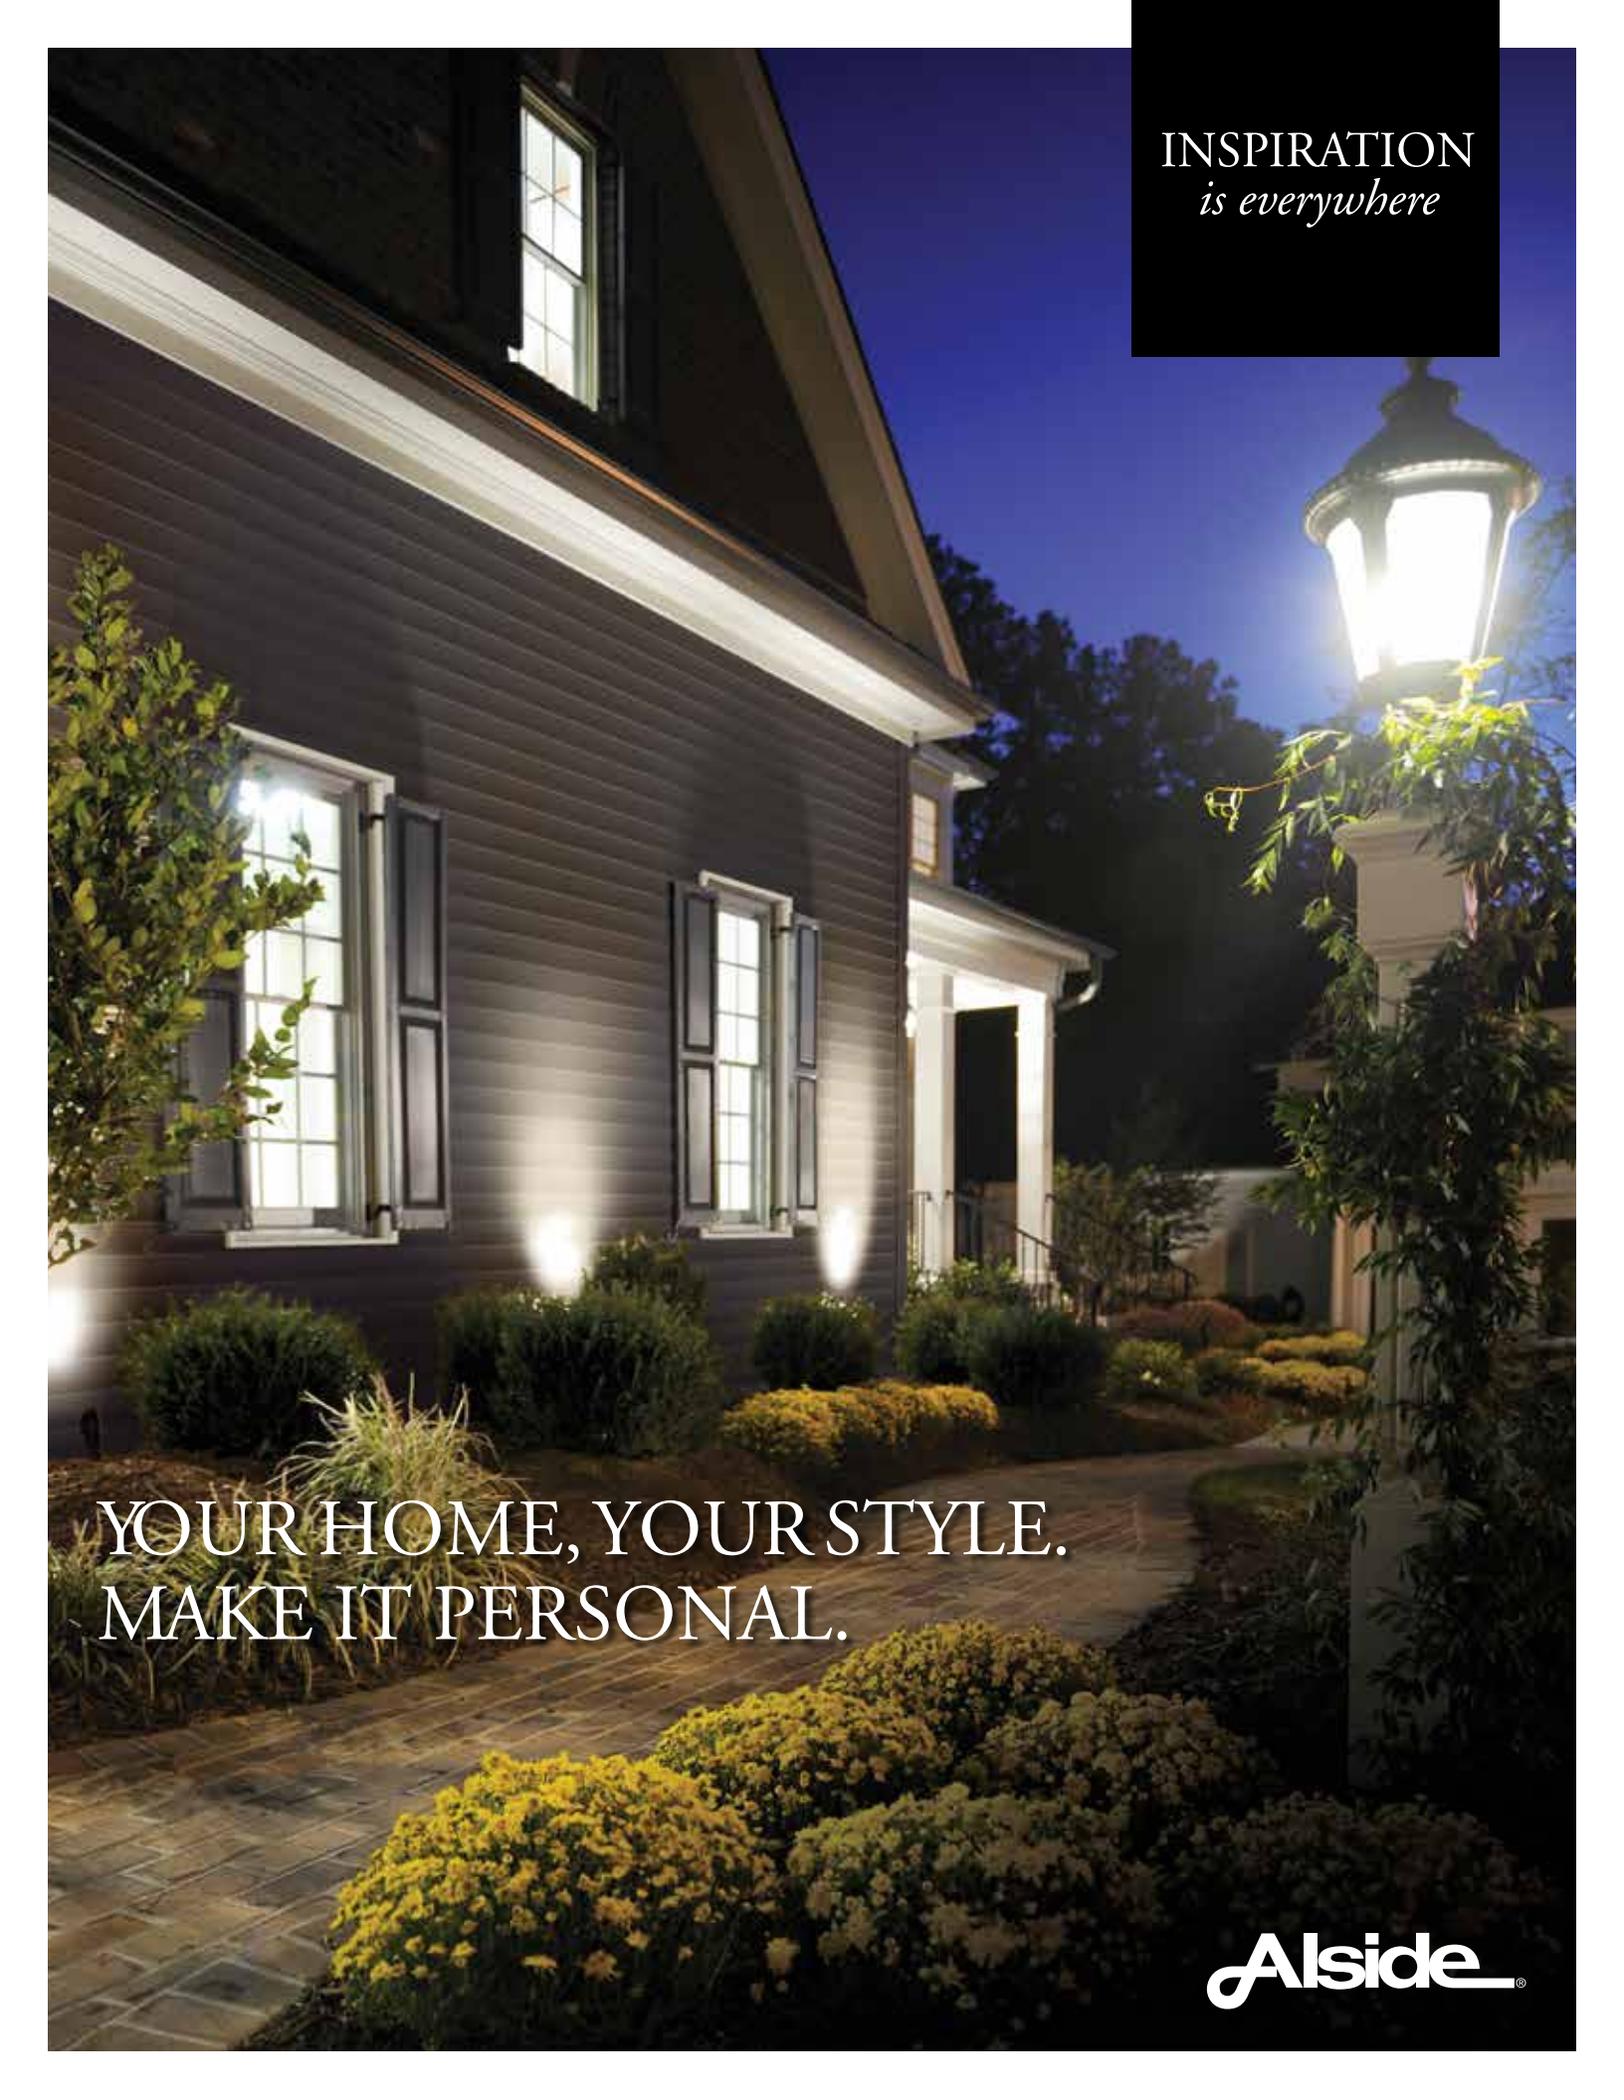

INSPIRATION  
*is everywhere*

YOUR HOME, YOUR STYLE.  
MAKE IT PERSONAL.

**Alside**®

# WHAT IS HOME TO YOU?

From basic design to ambitious detail, the ideal home often starts with a PERSONAL INSPIRATION. A rich color that draws your eye, or a new twist to an established style. It's an infusion of craftsmanship and artistry, distinctive in personality from the angles of the rooftop to the color of the front door. Most of all, the ideal home is a familiar and welcoming space, a mix of quality and culture . . . uniquely revealed in the spirit of you.

## SIDING PROFILES *and* TEXTURES

Set the stage for your home's exterior design by exploring our wide variety of siding profiles and textures. Horizontal, vertical, special shapes and soffit – all Alside siding panels are ever strong, ever stylish.


### HORIZONTAL



**Clapboard** Clapboard siding features the timeless beauty of authentic wood planks with beveled edges and overlapping joints.



**Dutch Lap** Dutch lap achieves its signature old-world charm with a recessed curve at the top of each row.

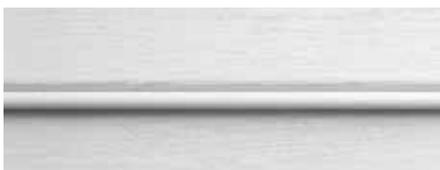

**Beaded** This 6-1/2" beaded siding captures Colonial-era elegance with a gracefully sculpted beaded ridge and a prominent 3/4" panel projection.

### VERTICAL



**Board & Batten** Faithful to its original design from centuries ago, this vertical panel features a 5-1/2" board face and a 1-1/2" batten strip that projects 1/2" above the board surface.

### SOFFIT



**Solid Soffit** Beautiful and functional, solid vinyl soffit protects the hard-to-reach areas of your home with a low-maintenance finish.



**Vented Soffit** A key function of any soffit system is to provide proper ventilation for the eaves and rafters.

### INSULATED



**Insulated** Enjoy the added benefits of lower heating and cooling bills and a comfortable environment.

### TRIMWORKS®



**Decorative Accents** Designed to capture the look of handcrafted trim, TrimWorks engineered components make it easy for you achieve custom elegance for your home.

### SHAKES AND SCALLOPS



**Traditional Shake** The single 7" exposure and deep cedar grain texture further enhance the authentic hand-cut appearance.




**Scallop** Distinctly uniform and elegant, the natural cedar grain texture and a single 6-1/4" exposure achieve picturesque beauty.



**Hand-Split Shake** Rough-cut edges and a deeply grained, random texture give this 9" profile an extra measure of rustic appeal.



**Cape Cod Shingle** The clean-line design of this double 5" profile features a natural cedar grain texture that conveys casual charm and sophistication.

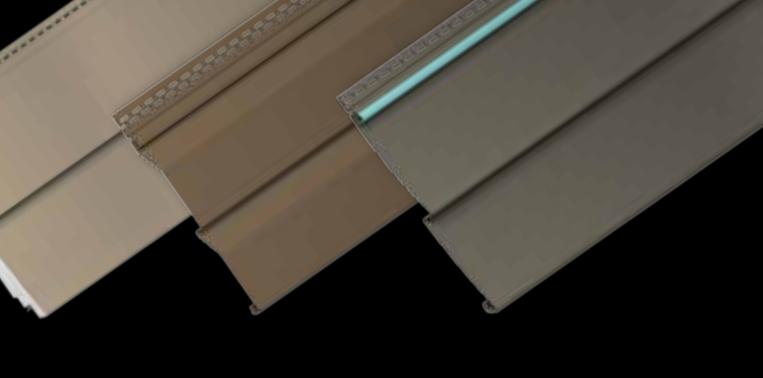

**A FEW QUICK TIPS:**

- Rule of thumb: use 3 – 6 colors, depending on the siding and trim
- If you choose to use 2 siding colors on the same home, use the darker shade on the bottom
- One trim color and one accent color for doors and shutters
- Mix siding with shakes, scallops or stone veneer for custom appeal

## COLOR CHEMISTRY

From cool, tranquil colors to bold architectural hues, color is one of the easiest ways to transform the appearance of your home and increase its curb appeal. With just the right inspiration of color and style, your vision will come to life in perfect detail.

### STANDARD COLOR COLLECTION



### ARCHITECTURAL COLOR COLLECTION



\*Soffit use only / aerated panels only.

Note: Colors are as accurate as printing techniques allow. Make final color selections using actual vinyl samples. Market profile and color availability may vary. See your Alside Sales Representative for details.

# EXPRESS YOURSELF . . .

Beautiful and livable – and very much you. Where does your concept of “home” start and where do you want it to go? Alside vinyl siding has smart solutions for every exterior design approach. A great way to spark the creative process is to take a fresh “first look” at your home’s architectural style and space.

## STANDARD COLOR COLLECTION†

## ARCHITECTURAL COLOR COLLECTION†

	GLACIER WHITE	ANTIQUÉ PARCHMENT	NATURAL LINEN	PLATINUM GRAY	CAPE COD GRAY	MYSTIC BLUE	COASTAL SAGE	JUNIPER RIDGE	ADOBE CREAM	MAPLE	MONTEREY SAND	VINTAGE WICKER	TUSCAN CLAY	FIRED BRICK	CANYON DRIFT	FLAGSHIP BROWN	DEEP ESPRESSO	MUSKET BROWN*	RUSTIC TIMBER	MOUNTAIN FERN	DEEP MOSS	HARBOR BLUE	MIDNIGHT BLUE	LAGUNA BLUE	RIVIERA DUSK	STORM	STERLING GRAY	AGELESS SLATE	CHARCOAL SMOKE	CAST IRON
PRODIGY	✓	✓	✓	✓	✓	✓	✓		✓	✓	✓	✓	✓		✓					✓	✓		✓			✓	✓	✓	✓	
CHARTER OAK ENERGY ELITE	✓	✓	✓	✓	✓	✓	✓	✓	✓	✓	✓	✓	✓	✓	✓	✓	✓		✓	✓	✓	✓	✓	✓	✓	✓	✓	✓	✓	✓
CHARTER OAK XXL	✓	✓		✓	✓		✓	✓	✓		✓	✓	✓	✓	✓	✓	✓		✓	✓	✓	✓	✓	✓	✓	✓	✓	✓	✓	
CHARTER OAK XL	✓	✓	✓	✓	✓	✓	✓	✓	✓	✓	✓	✓	✓	✓	✓	✓	✓		✓	✓	✓	✓	✓	✓	✓	✓	✓	✓	✓	
CHARTER OAK	✓	✓	✓	✓	✓	✓	✓	✓	✓	✓	✓	✓	✓	✓	✓	✓	✓		✓	✓	✓	✓	✓	✓	✓	✓	✓	✓	✓	
ODYSSEY PLUS	✓	✓	✓	✓	✓	✓	✓	✓	✓	✓	✓	✓	✓	✓	✓	✓				✓	✓	✓	✓			✓	✓	✓	✓	
COVENTRY	✓	✓	✓	✓	✓	✓	✓	✓	✓	✓	✓	✓	✓		✓					✓		✓				✓	✓	✓	✓	
CONQUEST	✓	✓	✓	✓	✓	✓	✓	✓	✓	✓	✓	✓	✓													✓	✓			
BOARD & BATTEN	✓	✓	✓	✓	✓	✓	✓	✓		✓	✓	✓	✓	✓	✓	✓		✓	✓	✓	✓	✓	✓	✓	✓	✓	✓	✓	✓	
WILLIAMSPORT	✓	✓	✓	✓	✓	✓	✓	✓	✓	✓	✓	✓	✓			✓				✓		✓				✓	✓			
CHARTER OAK SOFFIT	✓	✓	✓	✓	✓	✓	✓	✓	✓	✓	✓	✓	✓	✓	✓	✓	✓	✓	✓	✓	✓	✓	✓	✓	✓	✓	✓	✓	✓	
GREENBRIAR VINTAGE	✓	✓						✓			✓	✓	✓																	
SUPERSPAN	✓	✓	✓	✓	✓	✓	✓	✓	✓	✓	✓	✓	✓																	
ALLIANCE T4**	✓	✓	✓	✓	✓	✓	✓	✓	✓	✓	✓	✓	✓				✓									✓	✓			
DOUBLE 5" PUNCHED SOFFIT	✓	✓	✓		✓			✓	✓	✓	✓	✓	✓				✓									✓	✓			
ARCHITECTURAL CLASSICS	✓	✓	✓	✓	✓	✓	✓	✓	✓	✓	✓	✓	✓	✓	✓	✓	✓		✓	✓	✓	✓	✓	✓	✓	✓	✓	✓	✓	
PELICAN BAY ONE	✓	✓	✓	✓	✓	✓	✓	✓	✓	✓	✓	✓	✓	✓	✓	✓	✓		✓	✓	✓	✓	✓	✓	✓	✓	✓	✓	✓	

† All colors may not be available in all profiles or all markets. See your Alside representative for details.  
 \* Soffit use only. \*\*Alliance T4 in Mystic Blue, Coastal Sage, Vintage Wicker and Tuscan Clay and Musket Brown are soffit use only.  
 Note: Colors are as accurate as printing techniques allow. Make final color selections using actual product samples.



Alside 3773 State Road Cuyahoga Falls, Ohio 44223  
 1-800-922-6009 [www.alside.com](http://www.alside.com)



(<http://www.alside.com/>)

[Home \(/\)](#) / [Products \(/products/\)](#) / [Siding \(/products/siding/\)](#) / [Vinyl Siding \(/products/siding/vinyl-siding/\)](#) / [Odyssey Plus](#)

# Odyssey Plus

## Exceptional Quality with Easy-Care Convenience



About

[www.alside.com/products/siding/vinyl-siding/horizontal-siding/odyssey-plus/](http://www.alside.com/products/siding/vinyl-siding/horizontal-siding/odyssey-plus/)


[BACK TO TOP](#)

Odyssey® Plus is everything you'd expect from a premium siding product, with the premium price of the Natural Beauty® and durability of Odyssey Plus is appealing to homeowners who value a siding that protects and adds visual interest to their home's exterior. Extra panel thickness and an advanced lock design provide superior rigidity and holding power. And if you like choices, Odyssey Plus has you covered. With four profile options, 24 popular colors, and a full range of color-matching trim and accessories, it's no wonder that it earned the name Odyssey Plus.

## Features and Benefits

- Premium .044 panel thickness without the premium price
- Advanced lock design provides superior rigidity
- Extra strong rolled over nail hem
- Available in D4 and D5 clapboard, and D4 and D5 dutch lap profiles
- Choose from 24 colors
- Lifetime Transferable Warranty\*  
\*See printed warranty for complete details

## Photos

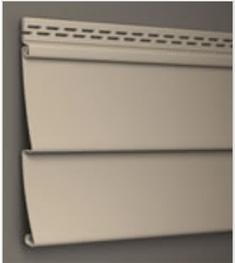

Double 4"  
clapboard



Double 4" dutch lap



Double 5"  
clapboard



Double 5" dutch lap

<b>Profile</b>	Clapboard
<b>Exposure</b>	Double 4"
<b>Projection</b>	1/2"
<b>Siding Thickness</b>	.044" (nominal)
<b>Texture(s)</b>	Subtle wood grain
<b>Color(s)</b>	Featuring 24 colors



Double 4" clapboard ([//cdn.alside.com/media/15536/siding\\_odysseyplus\\_4\\_cb-large.jpg](https://cdn.alside.com/media/15536/siding_odysseyplus_4_cb-large.jpg))

<b>Profile</b>	Dutch Lap
<b>Exposure</b>	Double 4"
<b>Projection</b>	1/2"
<b>Siding Thickness</b>	.044" (nominal)
<b>Texture(s)</b>	Subtle wood grain
<b>Color(s)</b>	Featuring 24 colors

**BACK TO TOP**



Weathered Wood

## Install To Impress.

Timberline® High Definition® Shingles are unlike any others, thanks to our proprietary shadow bands. Each shadow band is applied using a sophisticated, computer-controlled “feathering” technique. When combined with our randomly blended top layer, it results in a shingle with exceptional depth and dimension—**and a striking look unmatched by any other brand.**

But don't just take our word for it. See for yourself. When you compare Timberline® High Definition® Shingles to typical architectural shingles, it's easy to see why they'll look sharper and more beautiful on your roof—while enhancing the resale value of your home.

Whatever you're looking for, there's a Timberline® Shingle to fit your taste and your budget.

## See the difference...



*Another Major Brand*



*Timberline® High Definition® Shingles*

*The colour blends on Timberline® High Definition® Shingles are sharp and well defined—to give your roof maximum dimensionality and depth. Colour shown: Hickory*

