

# Aerial Map



85

21-43

MORSE RD.

CLINTON ST.

44

5

LIBRARY ST.

96

LIBRARY

49

VILLAGE WAY



REVISIONS

This drawing is the property of Marchetta Architectural, Inc. and is not to be reproduced or used without authorization.

NOTES

MARCHETTA ARCHITECTURAL, INC.  
 525 N. CLEVELAND/MASSILLON RD.  
 AKRON, OHIO 44333  
 (330) 668-4800 ext. 210  
 (330) 668-2972 FAX  
 russ@marchetta.com  
 February 20, 2019

new building for  
**LAURA YEAGER SMITH**  
**HOME & DESIGN AND**  
**SMITHS CURATED**  
 Clinton St.  
 Hudson, Ohio 44236

front, right elevs

1/4" = 1'-0"

4 of 5



right side (west) elevation  
 Morse Street

H./Laura Yeager Smith/L.Y.S.dwg

REVISIONS

This drawing is the property of Marchetta Architectural, Inc. and is not to be reproduced or used without authorization.

NOTES

MARCHETTA ARCHITECTURAL, INC.  
 525 N. CLEVELAND/MASSILLON RD.  
 AKRON, OHIO 44333  
 (330) 668-4800 ext. 210  
 (330) 668-2912 FAX  
 russ@marchetta.com  
 February 20, 2013

new building for  
**LAURA YEAGER SMITH  
 HOME & DESIGN AND  
 SMITHS CURATED**  
 Clinton St.  
 Hudson, Ohio 44236

rear, left elevs

1/4" = 1'-0"


5 of 5



rear (south) elevation  
 parking lot



partial rear (south) elevation  
 parking lot  
 canopy and wall removed to reveal wall behind

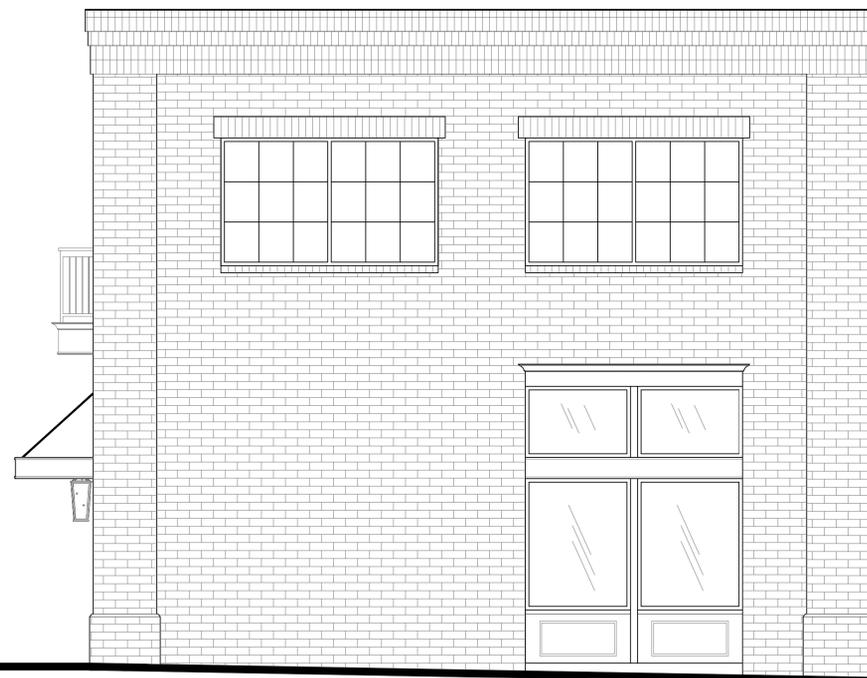

left side (east) elevation  
 44 Clinton Street


H:/Laura Yeager Smith/Architectural/0213/0213-01-01.dwg





Laura Yeager Smith  
Home & Design  
44 Clinton St. Hudson, OH 44236  
ph:330.650.1949  
laurayeagersmith.com

ISSUANCE  
2018.12.03 PRELIMINARY

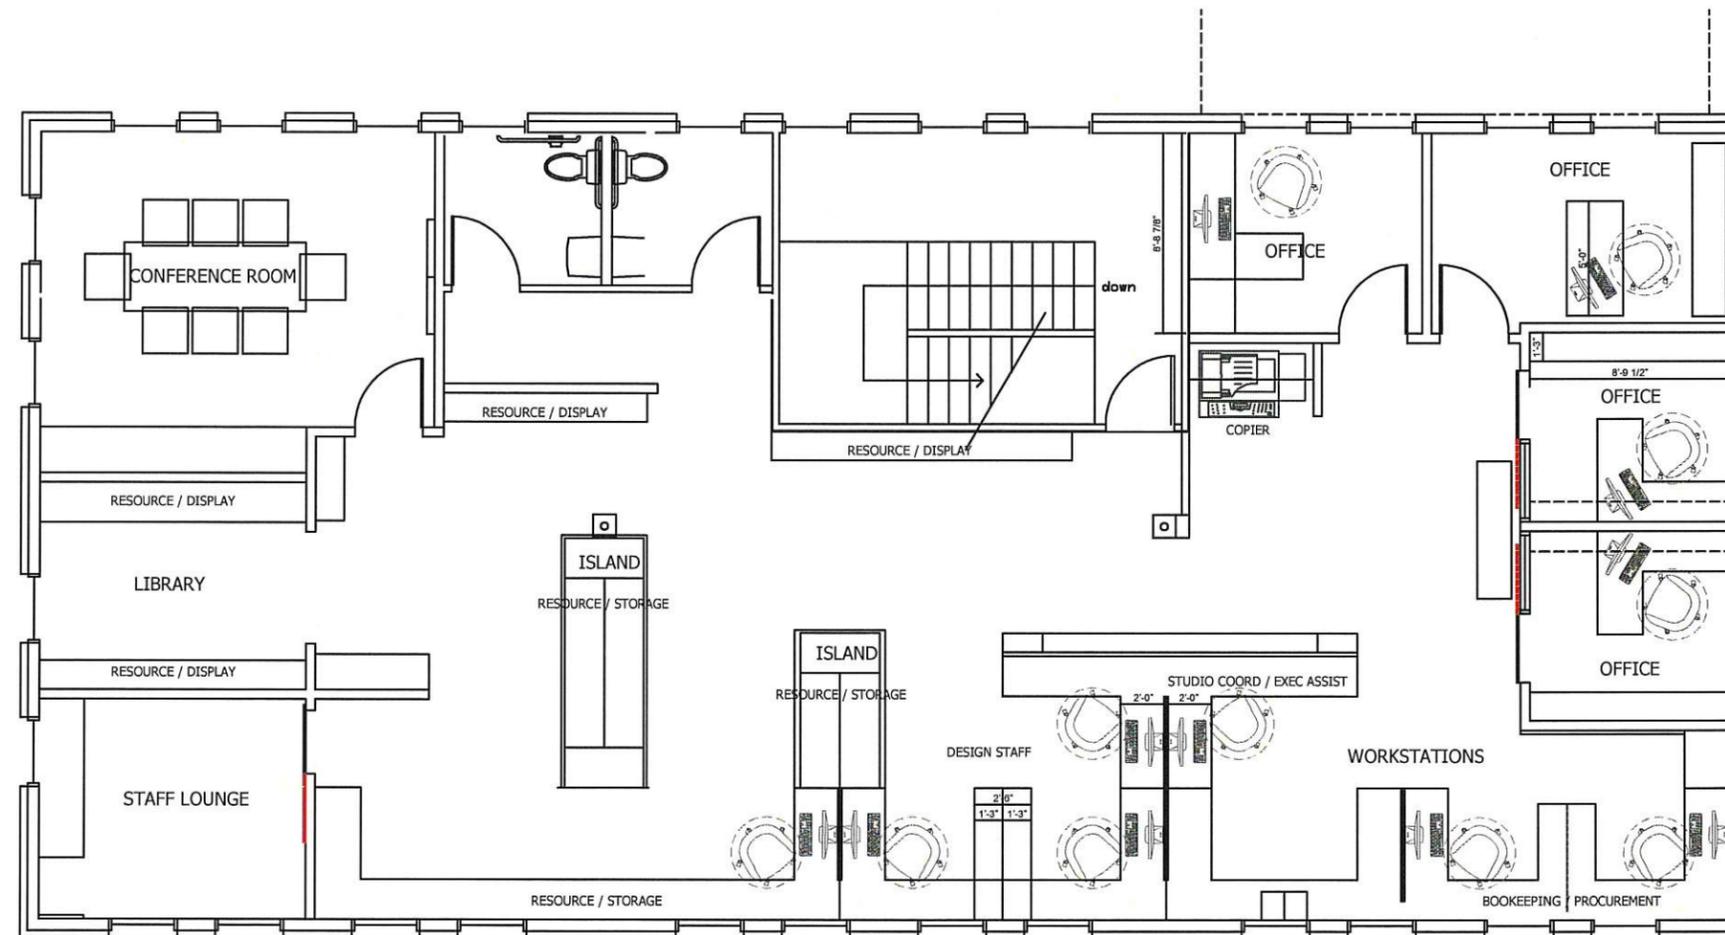

1 FLOOR PLAN - SECOND FLOOR  
SCALE: 1/8" = 1'-0" (ON 11X17)

SMITHS CURATED

CLINTON ST.  
HUDSON, OH 44236

COPYRIGHT 2018  
ALL DESIGNS AND DRAWINGS ARE THE ORIGINAL AND UNPUBLISHED WORK OF LAURA YEAGER SMITH HOME & DESIGN, LLC. DRAWINGS ARE CONCEPTUAL AND SHOULD NOT BE USED FOR CONSTRUCTION DOCUMENTS.

SECOND  
FLOOR  
PLAN

REVISIONS


This drawing is the property of Marchetta Architectural, Inc. and is not to be reproduced or used without authorization.

NOTES

MARCHETTA ARCHITECTURAL, INC.  
525 N. CLEVELAND/MASSILLON RD.  
AKRON, OHIO 44333  
(330) 668-4800 ext. 210  
(330) 668-2972 FAX  
russ@marchetta.com  
February 20, 2019

new building for  
**LAURA YEAGER SMITH  
HOME & DESIGN AND  
SMITHS CURATED**  
Clinton St.  
Hudson, Ohio 44236

building section  
1/2" = 1'-0"

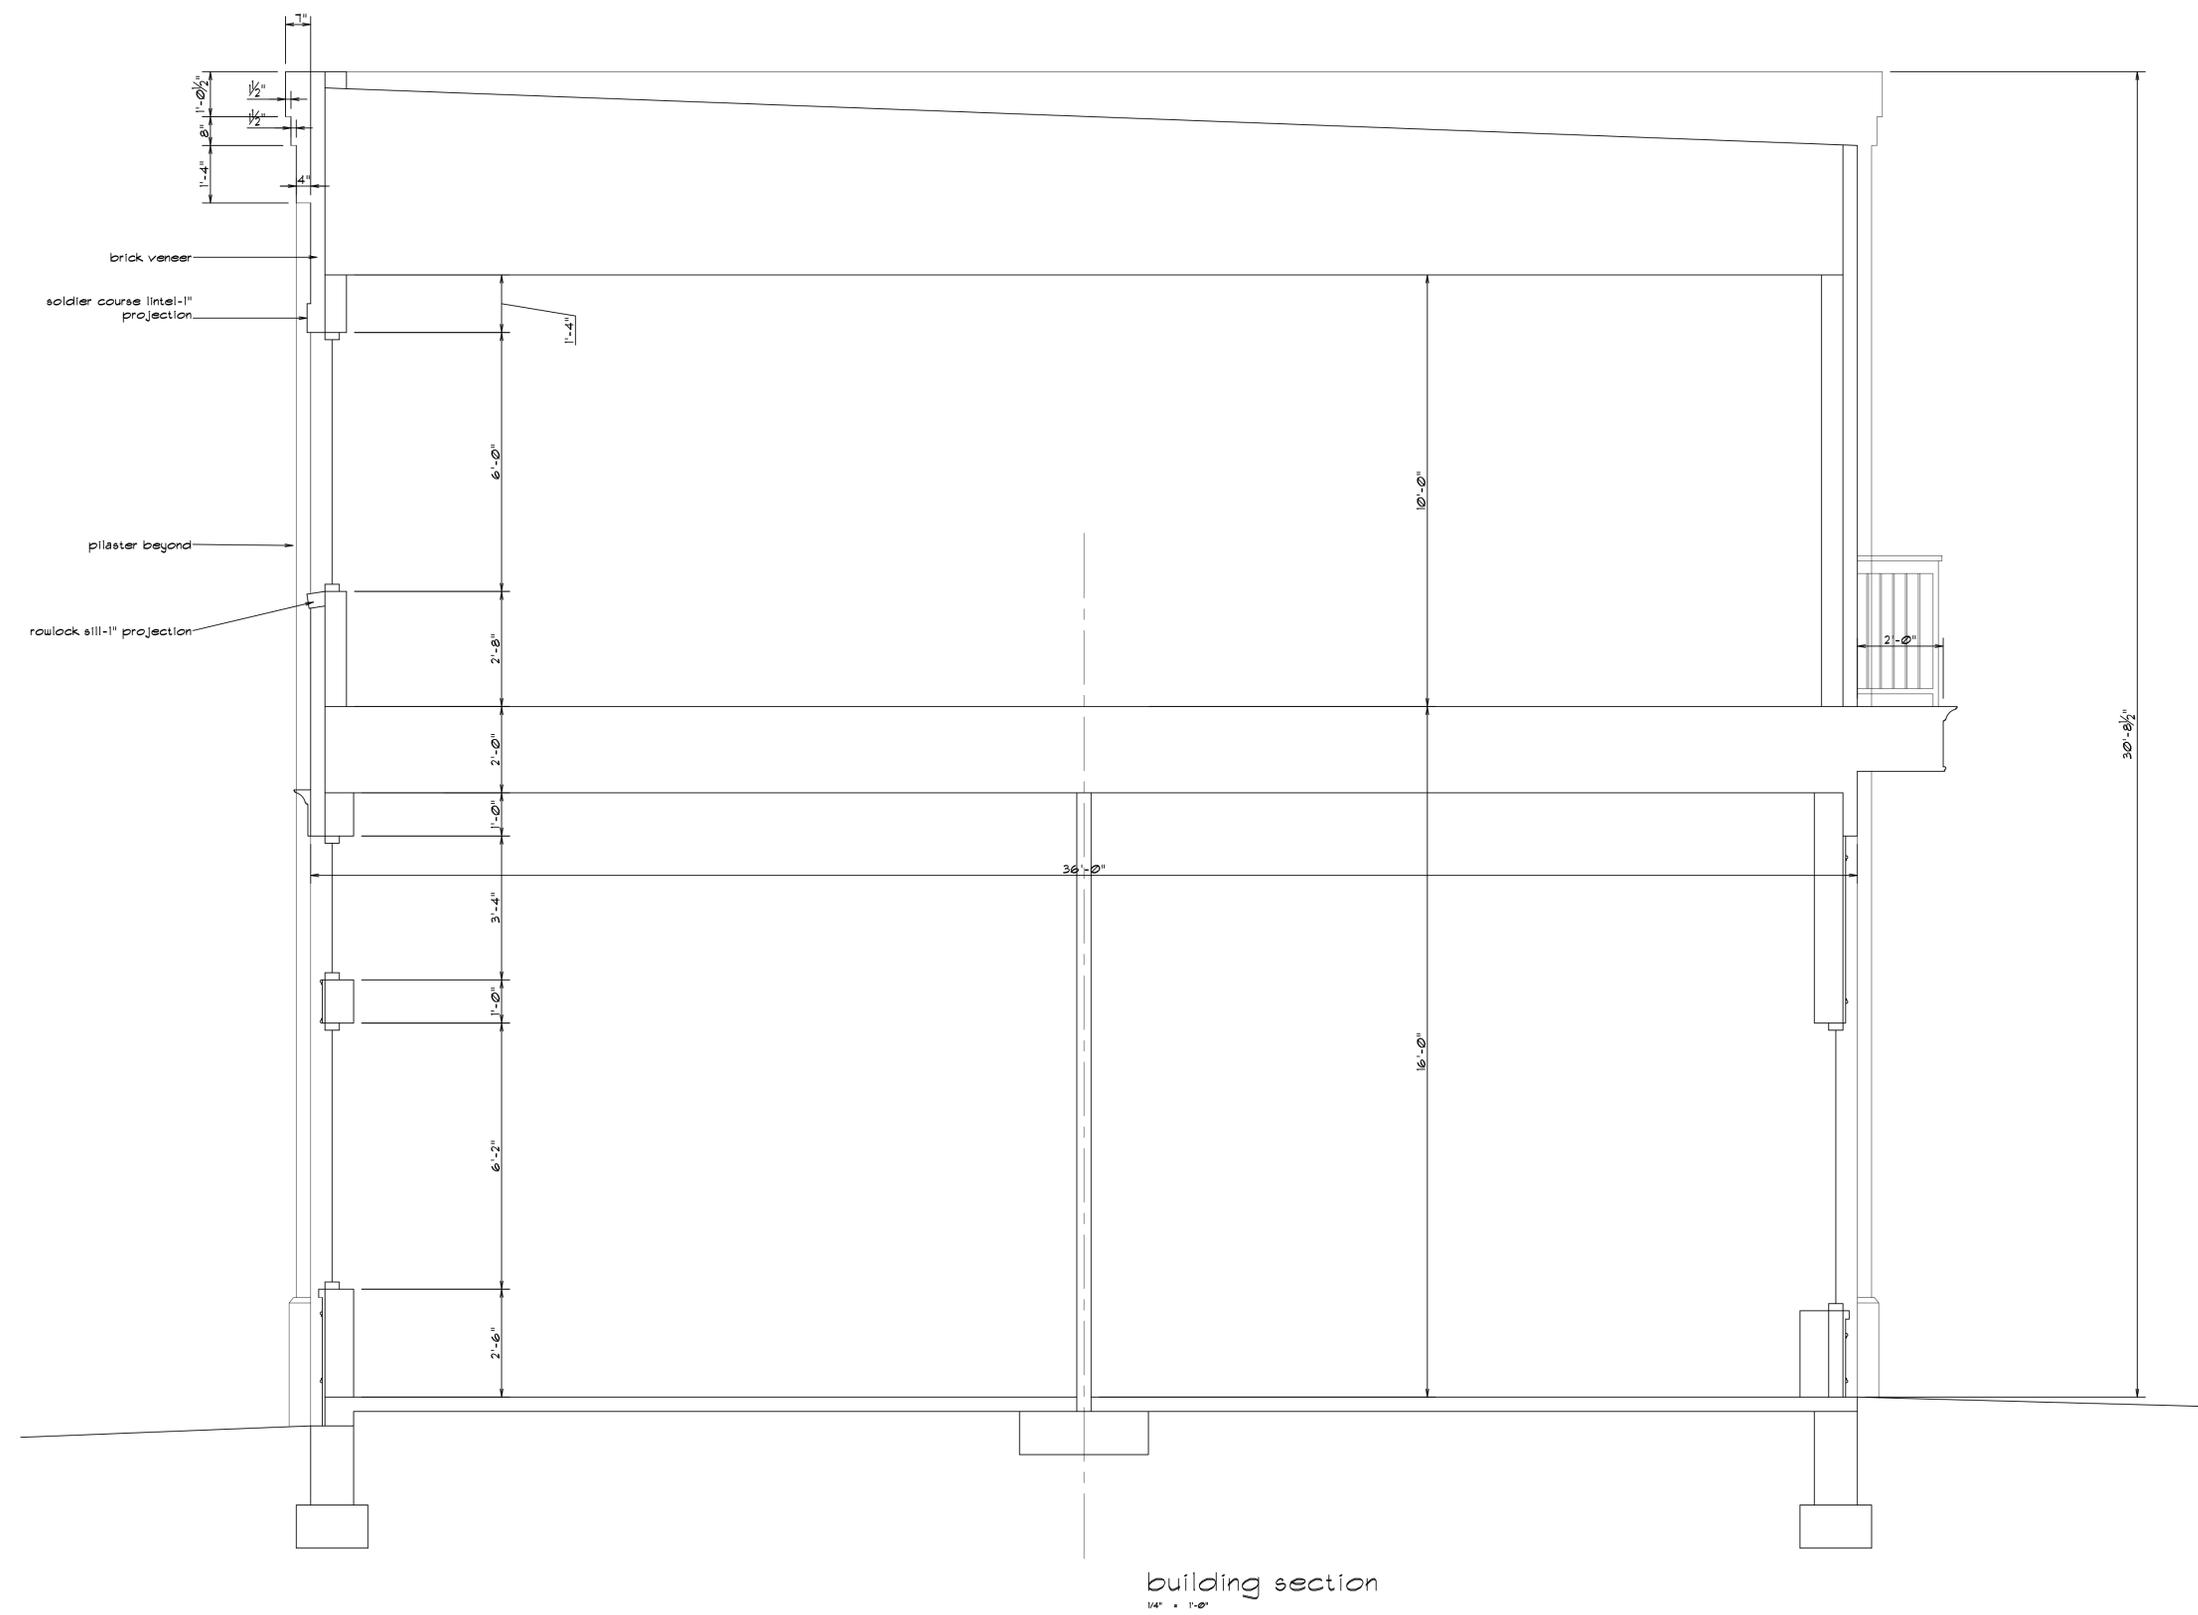

Hi/Laura Yeager Smith/L.Y.S.dwg

# Materials


## Awning:

Canvas awning from Ohio Awning. Color charcoal gray



## Siding

### Vertical Hardie

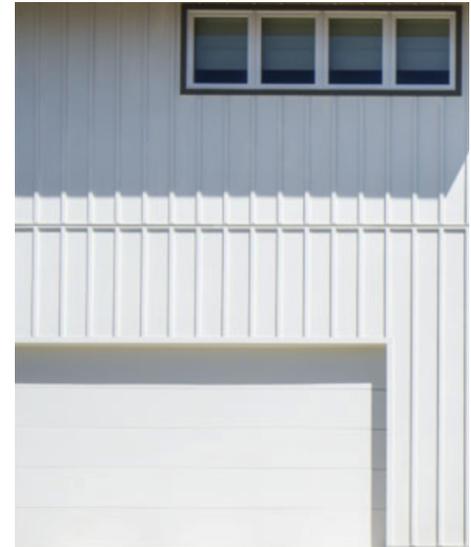

## Window:

Custom built extruded aluminum window. Grids between the glass. Built by Glazing Systems Incorporated. Samples available at meeting.



## Wall

Brick samples available at meeting. Brick will be painted white.

# Materials

## Trim/Storefront

Azek Composite




## Railings:

Aluminum rail



## Roof:

EPDM Membrane

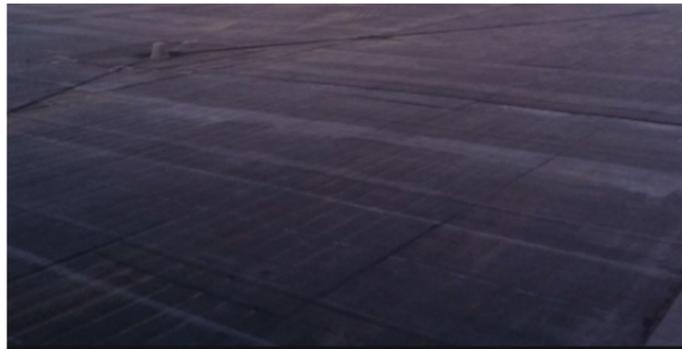

## Roof over service entry door

Aluminum

