



# STOW ROAD SIDEWALK ALIGNMENTS

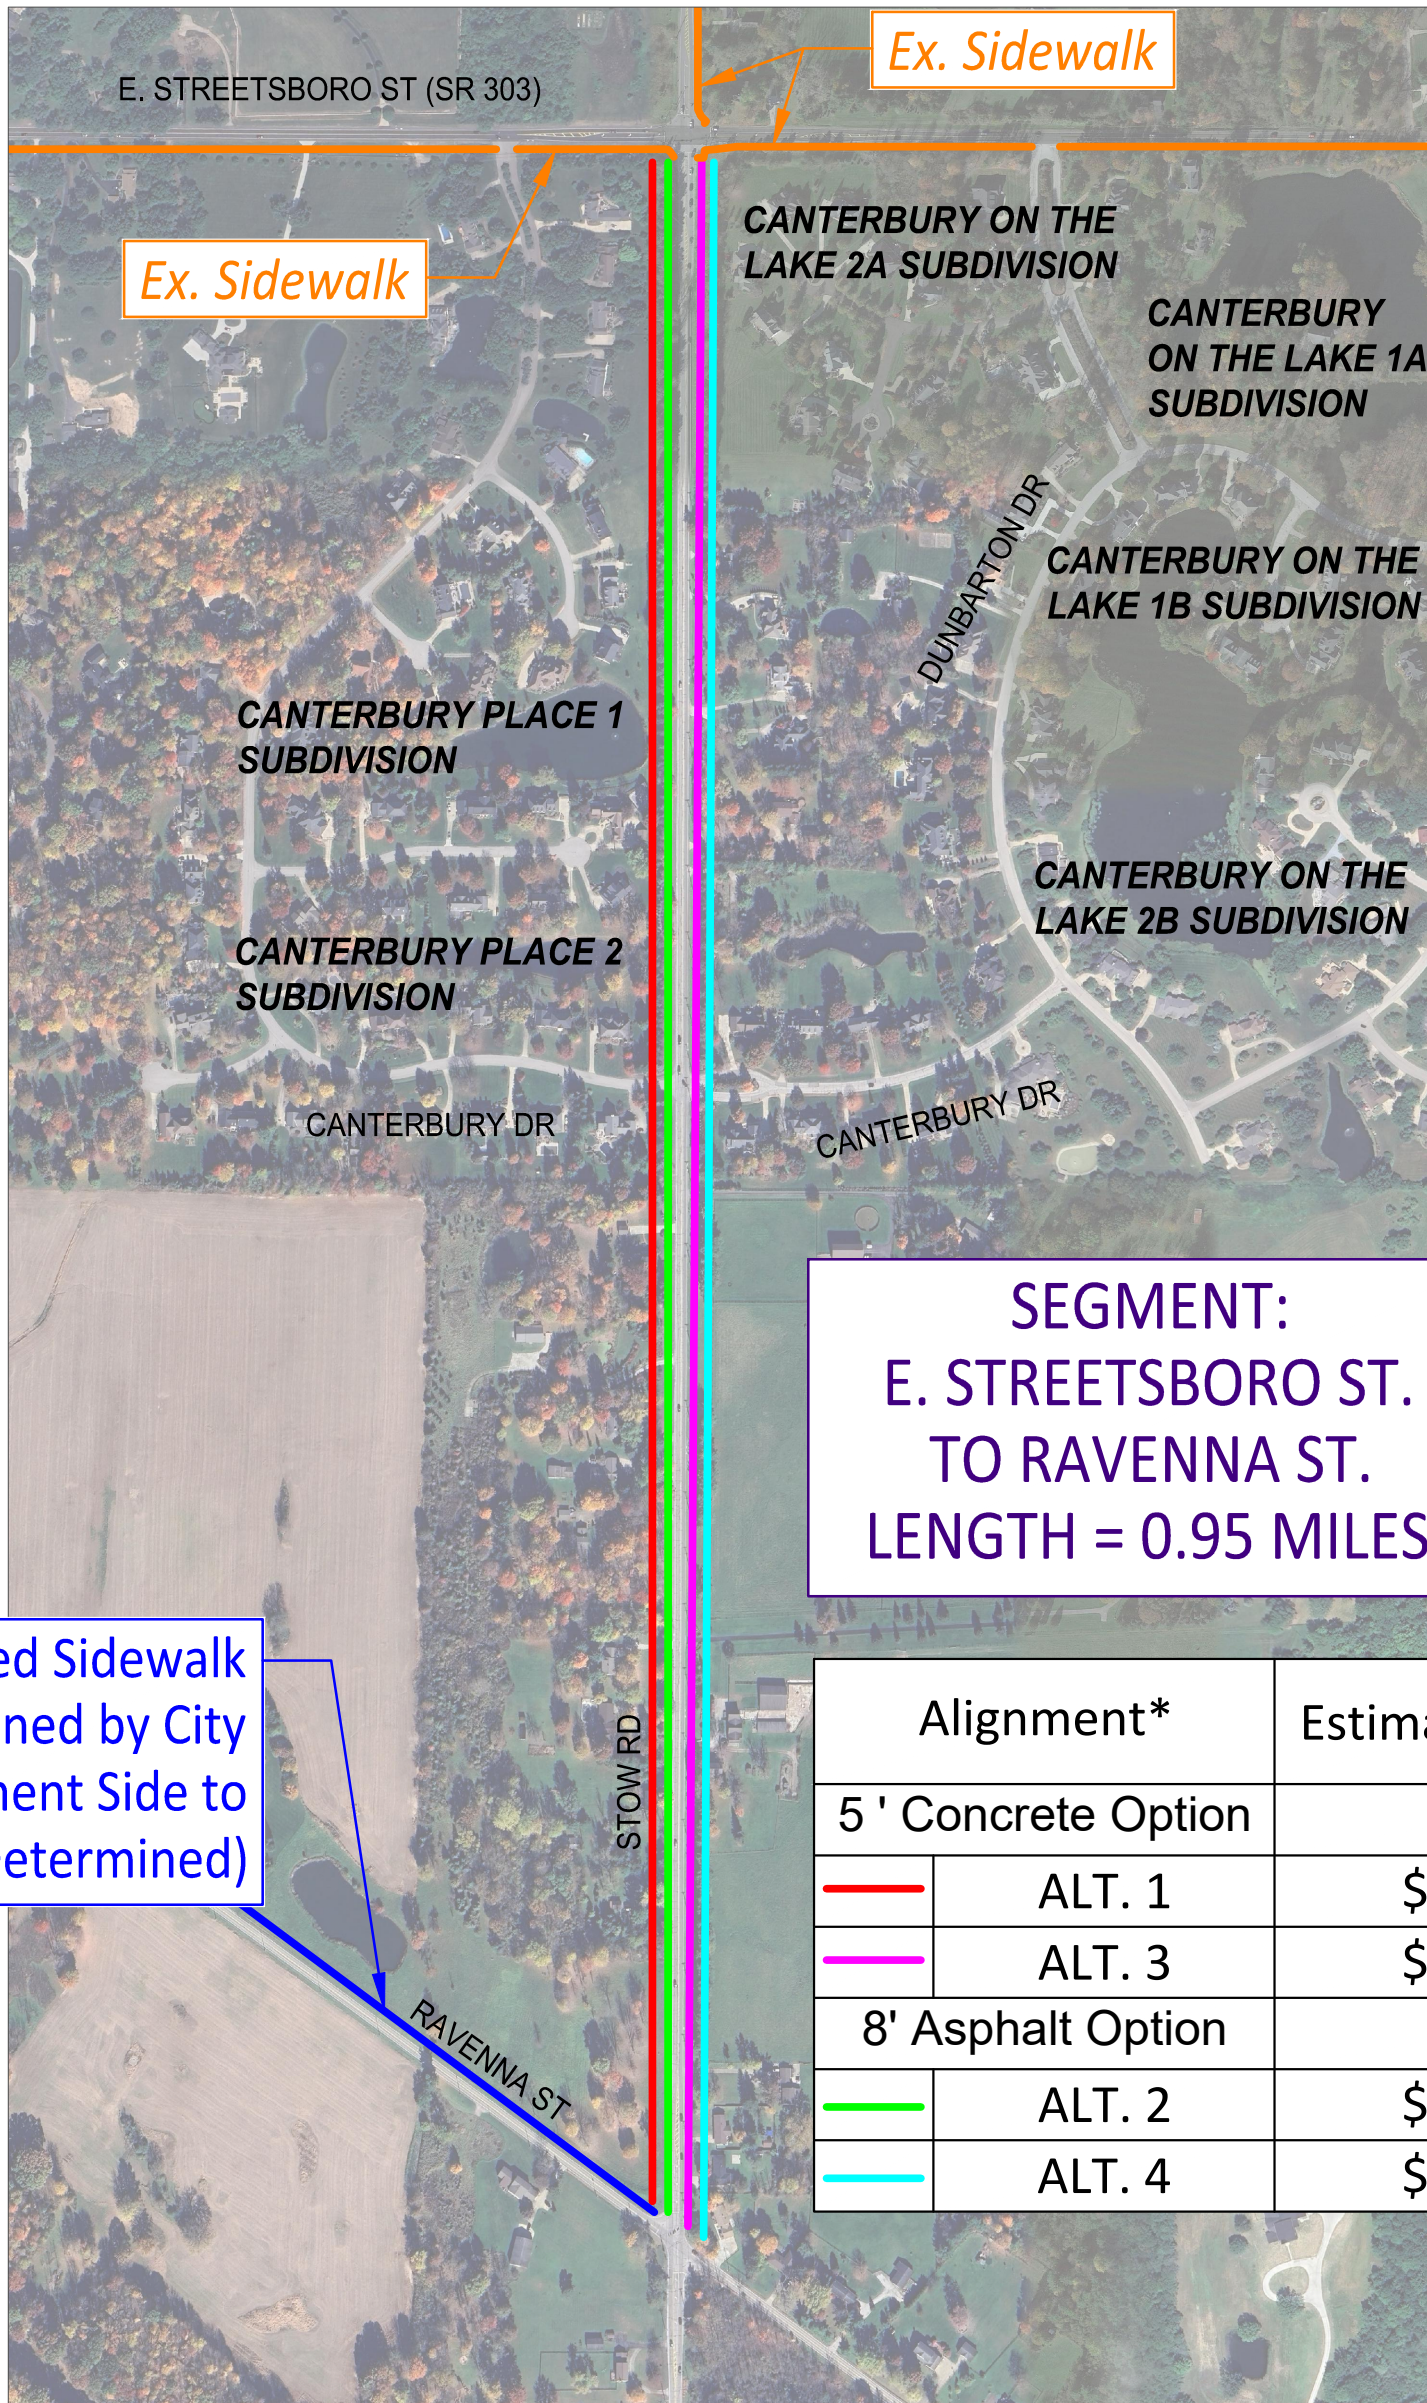

JANUARY, 2025

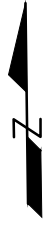

Proposed Sidewalk  
- Designed by City  
(Alignment Side to  
be Determined)

SEGMENT:  
E. STREETSBORO ST.  
TO RAVENNA ST.  
LENGTH = 0.95 MILES

Alignment*		Estimated Cost
5' Concrete Option		
	ALT. 1	\$1,239,000
	ALT. 3	\$1,254,000
8' Asphalt Option		
	ALT. 2	\$1,300,000
	ALT. 4	\$1,317,000

(NOT TO SCALE)

\*Note: Proposed sidewalk alignments offset for clarity. See plans for actual alignments.