




County of Summit

Department of Sanitary Sewer Services
1180 S. Main Street
Akron, Ohio 44301
Phone: 330-926-2444
Fax: 330-926-2531

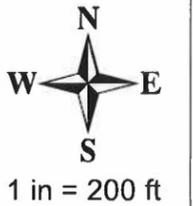


HUDSON Flow Study - Sanitary Q-185.1

PROJECT NUMBER Q-185.1
DRAWN BY J. Cooper
DATE 05-12-2015
REVISIONS 10/29/2019 2:39:12 PM

Hudson I/I Study

Date: 10/29/2019 Time: 2:39:56 PM

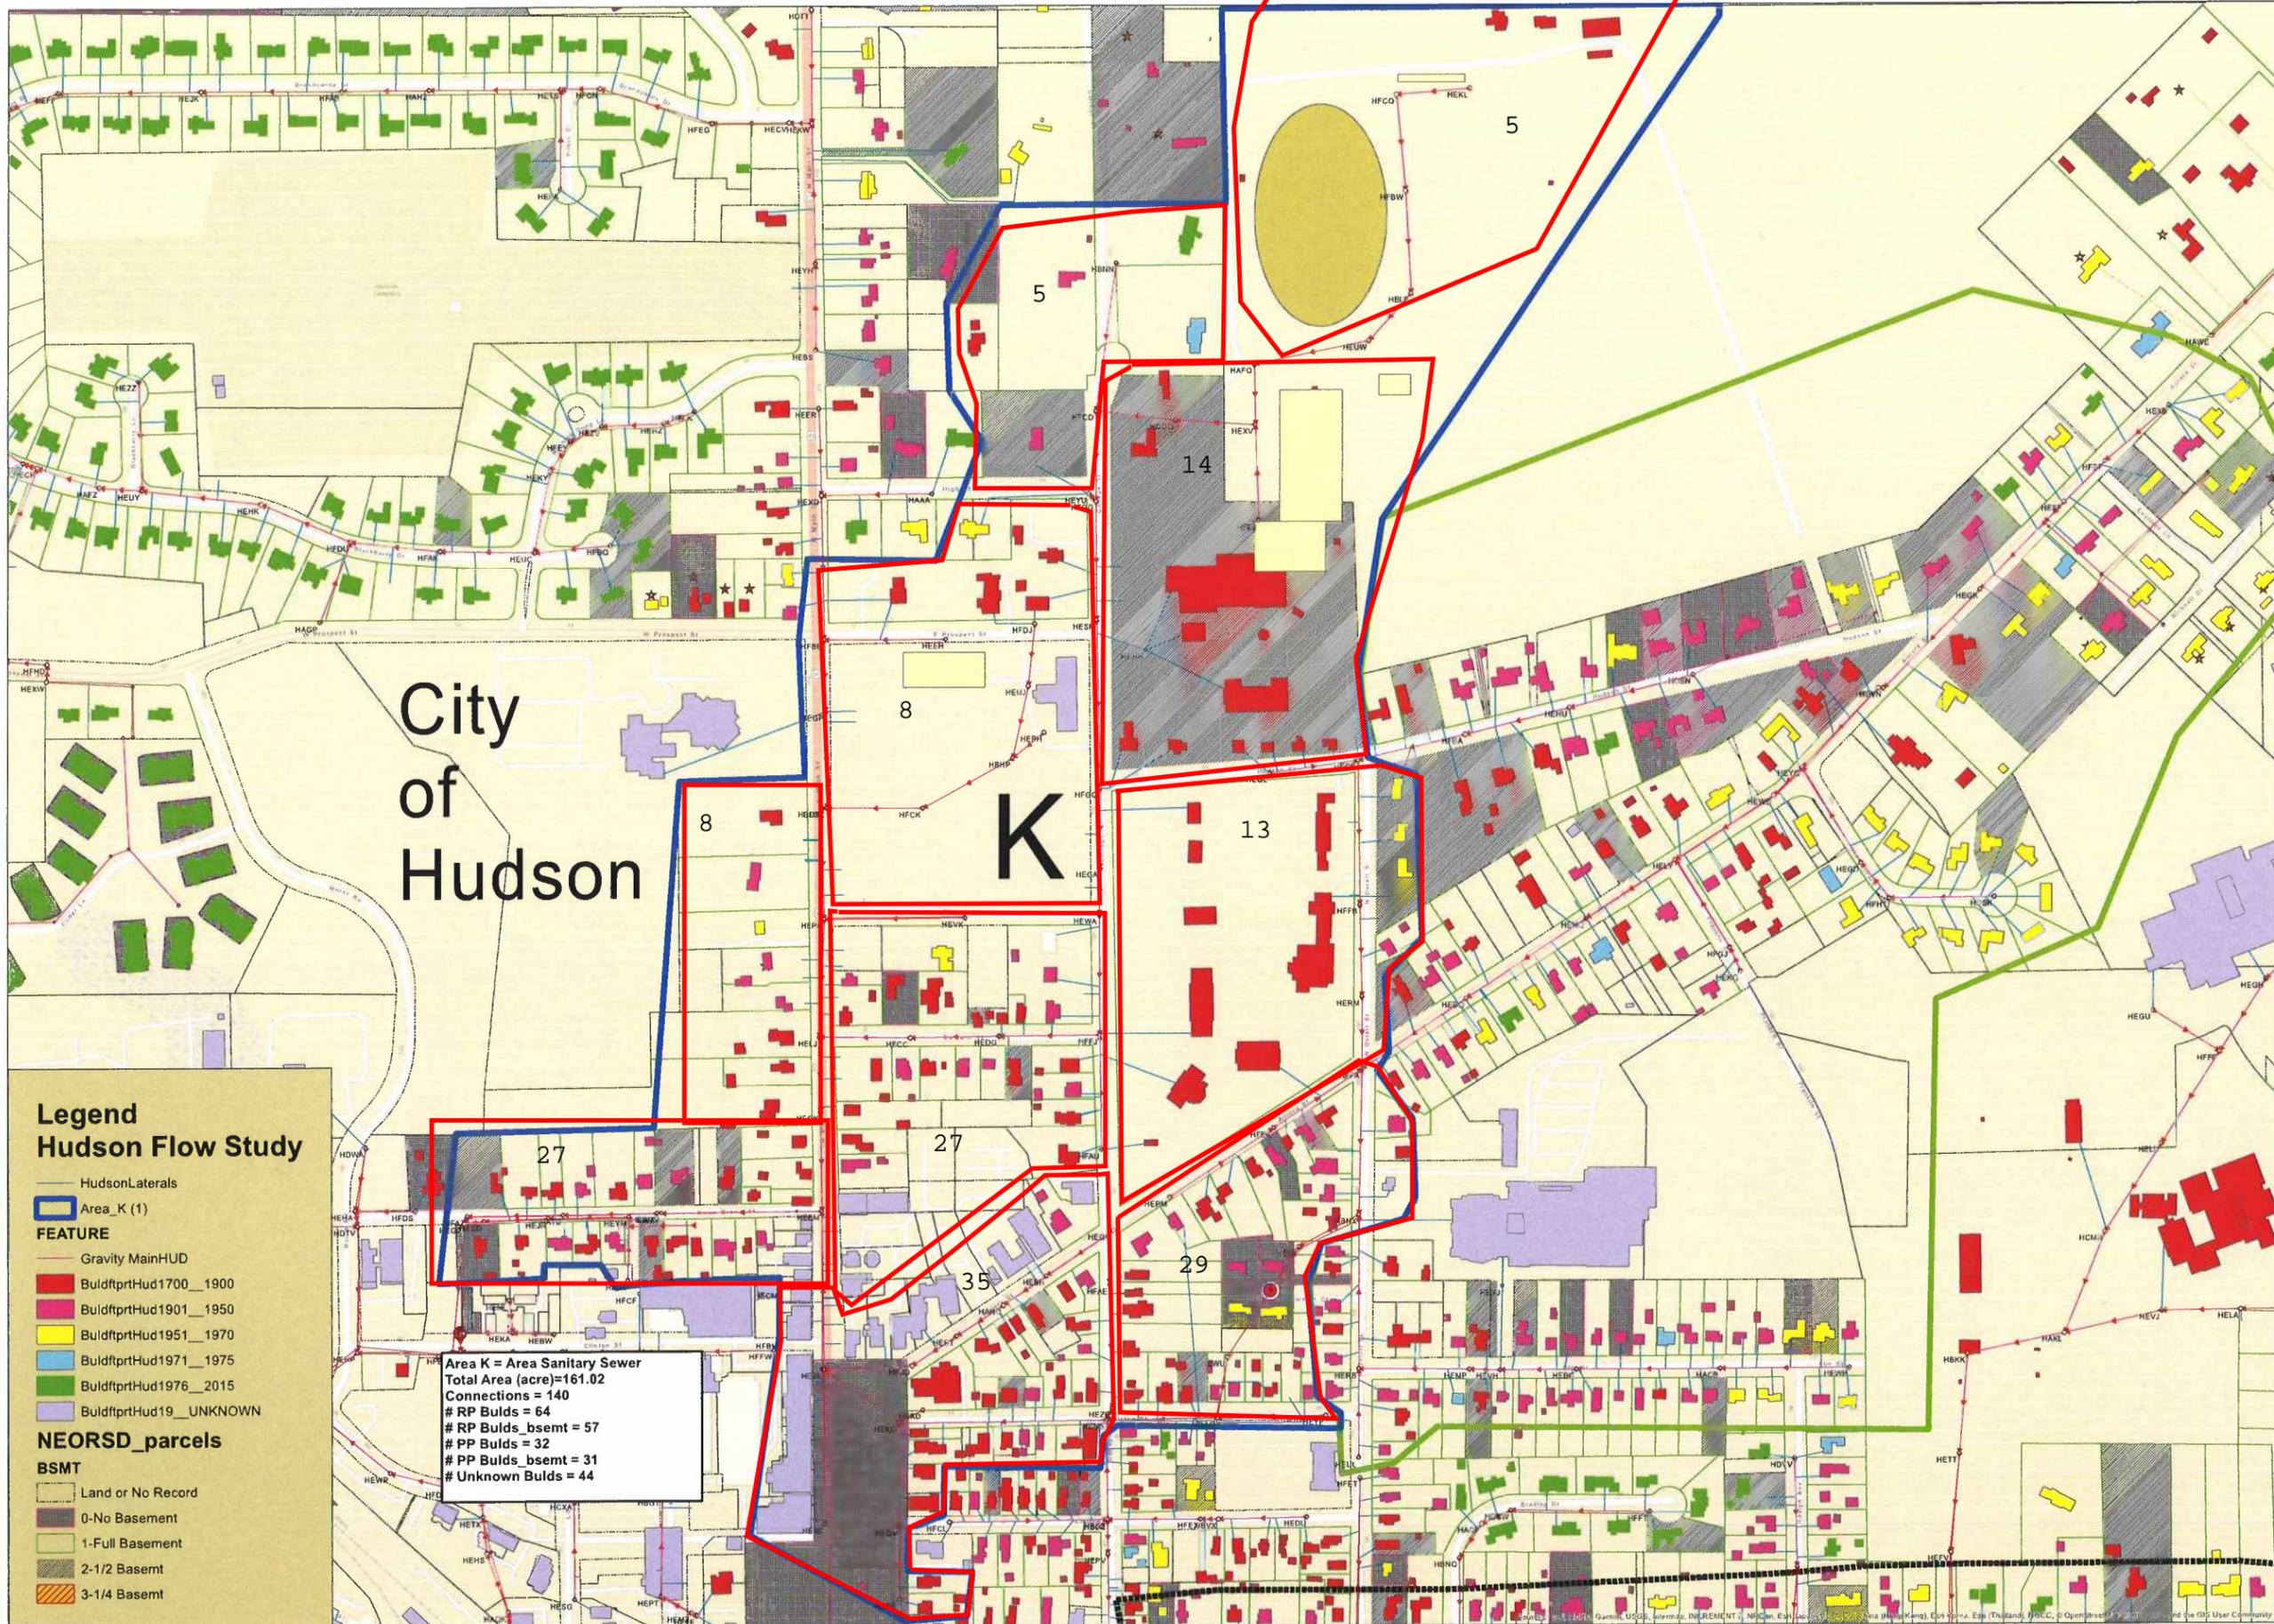

Legend Hudson Flow Study

- Hudson Laterals
- Area_K (1)

FEATURE

- Gravity Main HUD
- BuidftprtHud1700_1900
- BuidftprtHud1901_1950
- BuidftprtHud1951_1970
- BuidftprtHud1971_1975
- BuidftprtHud1976_2015
- BuidftprtHud19_UNKNOWNN

NEORS_D_parcels

BSMT

- Land or No Record
- 0-No Basement
- 1-Full Basement
- 2-1/2 Basemt
- 3-1/4 Basemt

Area K = Area Sanitary Sewer
Total Area (acre)=161.02
Connections = 140
RP Buids = 64
RP Buids_bsemt = 57
PP Buids = 32
PP Buids_bsemt = 31
Unknown Buids = 44