






Detailed Explanation of Project *

Rehab existing garage for storage and installing fencing along rear property line between existing fences from neighbor properties; Adding decorative rail fence to front of 29 house.

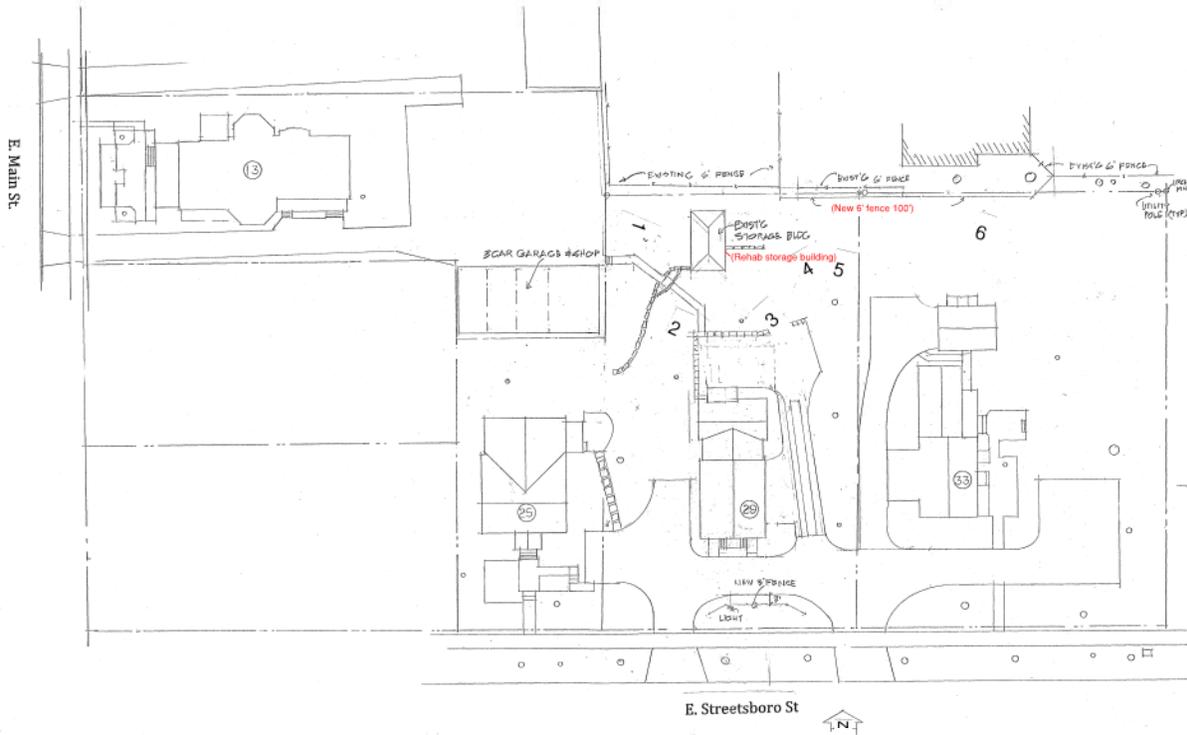

SITE PLAN


ALLAN M. SVEDA PROPERTIES		
SCALE: 1" = 20'	APPROVED BY:	DRAWN BY:
DATE: May 6, 2020	REVISION:	
25, 29, 33 E. Streetsboro St, 13 E. Main St.		
DRAWING NUMBER:		

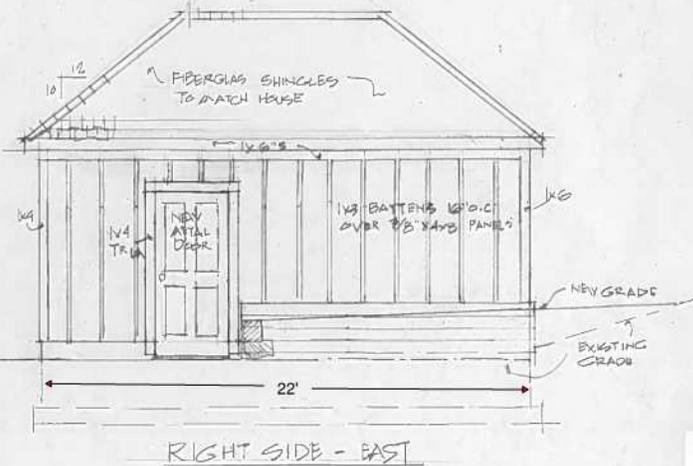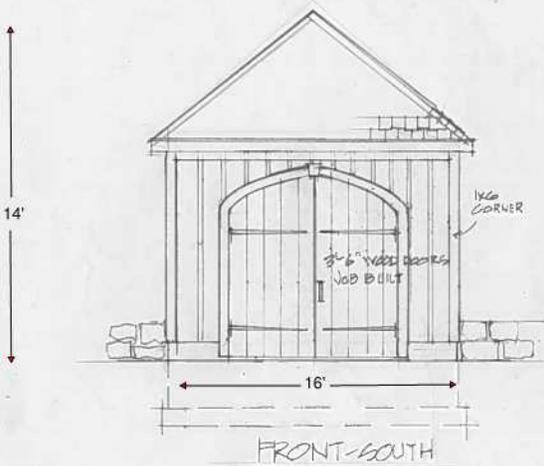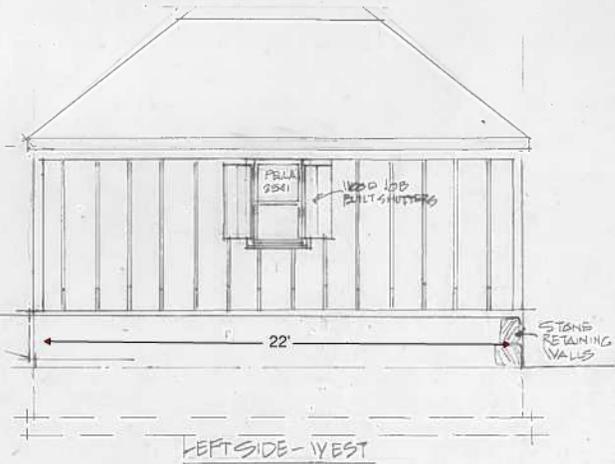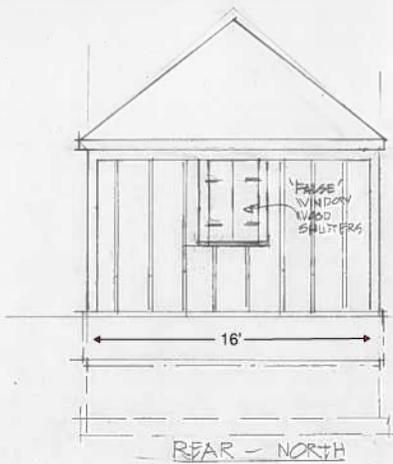




REMODEL STORAGE BUILDING

SCALE: 1" = 20'
 DATE: MAY 6, 2020
 APPROVED BY:
 DRAWN BY:
 REVISIONS:

29 E. Streetsboro St.

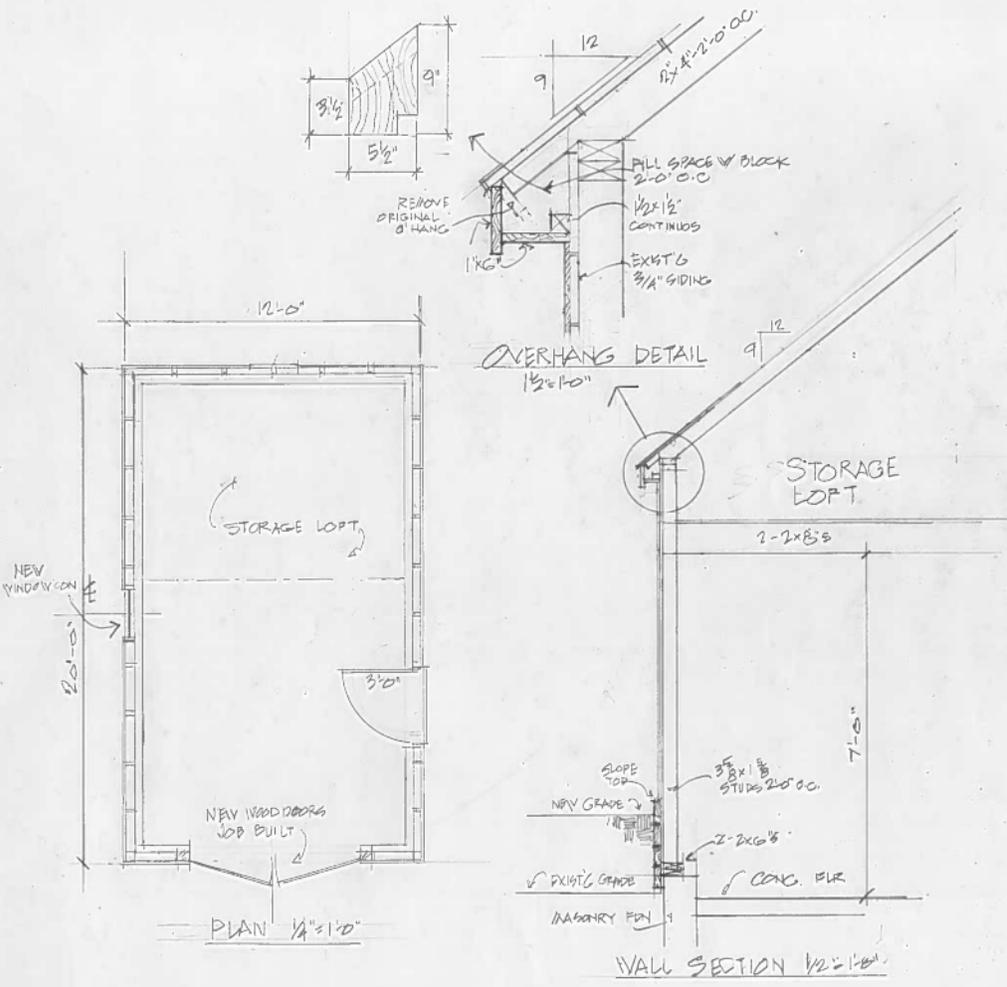

Remodel Storage Building
29 E. Streetsboro St.

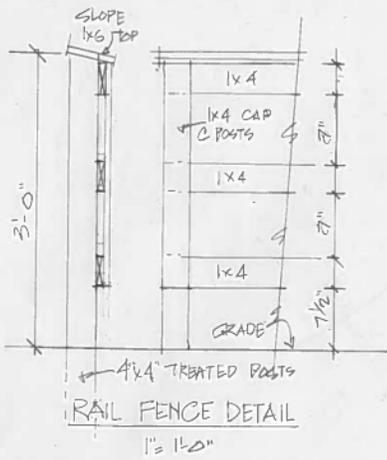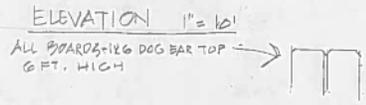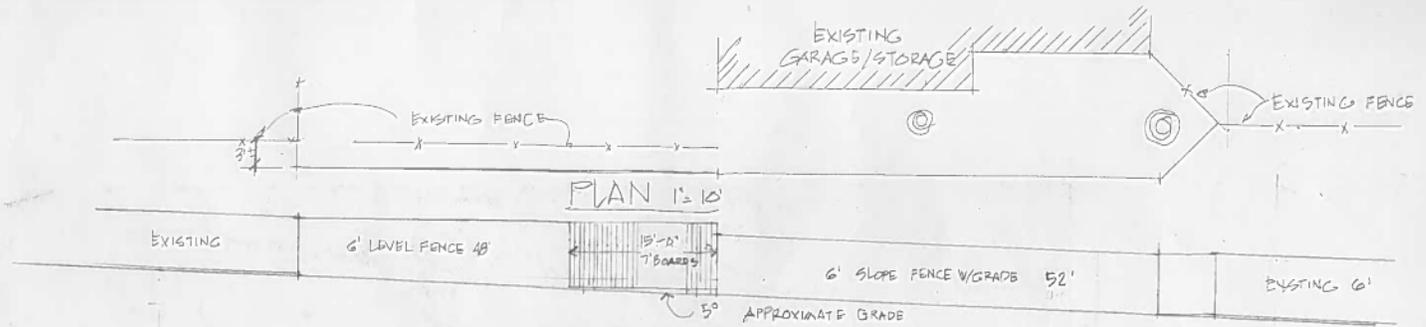

FENCE DETAILS
29 AND 33 E. Streetsboro St.





04/10/2020



04/10/2020



04/10/2020



04/10/2020



04/10/2020

