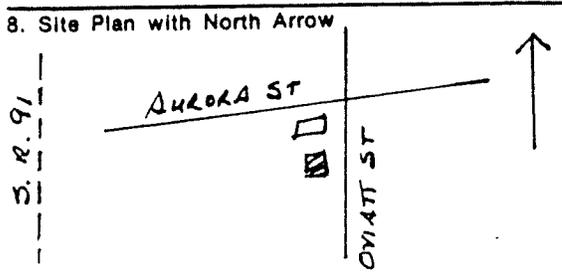


OHIO HISTORIC INVENTORY

Ohio Historic Preservation Office
Ohio Historical Center
Columbus, Ohio 43211

1. No.		4. Present Name(s) Residence, G. D. Davis	
2. County Summit		5. Other Name(s)	
3. Location of Negatives HHA 32-23			
6. Specific Location 90 Oviatt Street		18. Thematic Category D	28. No. of Stories 1
7. City or Town If Rural, Township & Vicinity Hudson		17. Date(s) or Period c. 1940	29. Basement? Yes <input checked="" type="checkbox"/> No <input type="checkbox"/>
8. Site Plan with North Arrow 		18. Style or Design Minimal Traditional	30. Foundation Material brick faced
9. Coordinates Lat. _____ Long. _____ U.T.M. Reference 17 465530 4565671		19. Architect or Engineer Geo Burroughs	31. Wall Construction wood frame
Zone Easting Northing 10 Site <input type="checkbox"/> Structure <input type="checkbox"/> Building <input checked="" type="checkbox"/> Object <input type="checkbox"/>		20. Contractor or Builder	32. Roof Type & Material gable - asph shingle
11. On National Register? Yes <input type="checkbox"/> No <input checked="" type="checkbox"/>		21. Original Use, if apparent residence	33. No. of Bays Front 6 Side 3
12. Is it Eligible? Yes <input type="checkbox"/> No <input checked="" type="checkbox"/>		22. Present Use residence	34. Wall Treatment beveled siding
13. Part of Estab. Hist. Dist.? Yes <input checked="" type="checkbox"/> No <input type="checkbox"/>		23. Ownership Public <input type="checkbox"/> Private <input checked="" type="checkbox"/>	35. Plan Shape rect
14. District Potent'l? Yes <input type="checkbox"/> No <input type="checkbox"/>		24. Owner's Name & Address, if known G. D. Davis 90 Oviatt Street Hudson 44236	36. Changes (Explain in #42) Addition <input type="checkbox"/> Altered <input type="checkbox"/> Moved <input type="checkbox"/>
15. Name of Established District Hudson Local Historic District		25. Open to Public? Yes <input type="checkbox"/> No <input checked="" type="checkbox"/>	37. Condition Interior _____ Exterior good
42. Further Description of Important Features Center gable; dropped shed roof porch with slender square supports; four 4/4 windows under porch roof, two 8/12 under centered gable; double chimney, south side.		26. Local Contact Person or Organization Hudson Heritage Association	38. Preservation Underway? Yes <input checked="" type="checkbox"/> No <input type="checkbox"/>
43. History and Significance		27. Other Surveys in Which Included	39. Endangered? By What? Yes <input type="checkbox"/> No <input checked="" type="checkbox"/>
44. Description of Environment and Outbuildings Detached garage; residential area, many old houses.		40. Visible from Public Road? Yes <input checked="" type="checkbox"/> No <input type="checkbox"/>	
45. Sources of Information Summit County Tax Assessment records Personal inspection		41. Distance from and Frontage on Road 45' 50'	
46. Prepared by L Newkirk, F Barlow		Photo	
47. Organization HHA			
48. Date		49. Revision Date(s)	

SUMMIT RESOURCES STATE

PIN

PIN

32' ↑
5' High

Patio

76'

6' High

90
OVIATT
ST.

4

4

13'

4' High


PIN

PIN


PIN

DRIVE

OVIATT

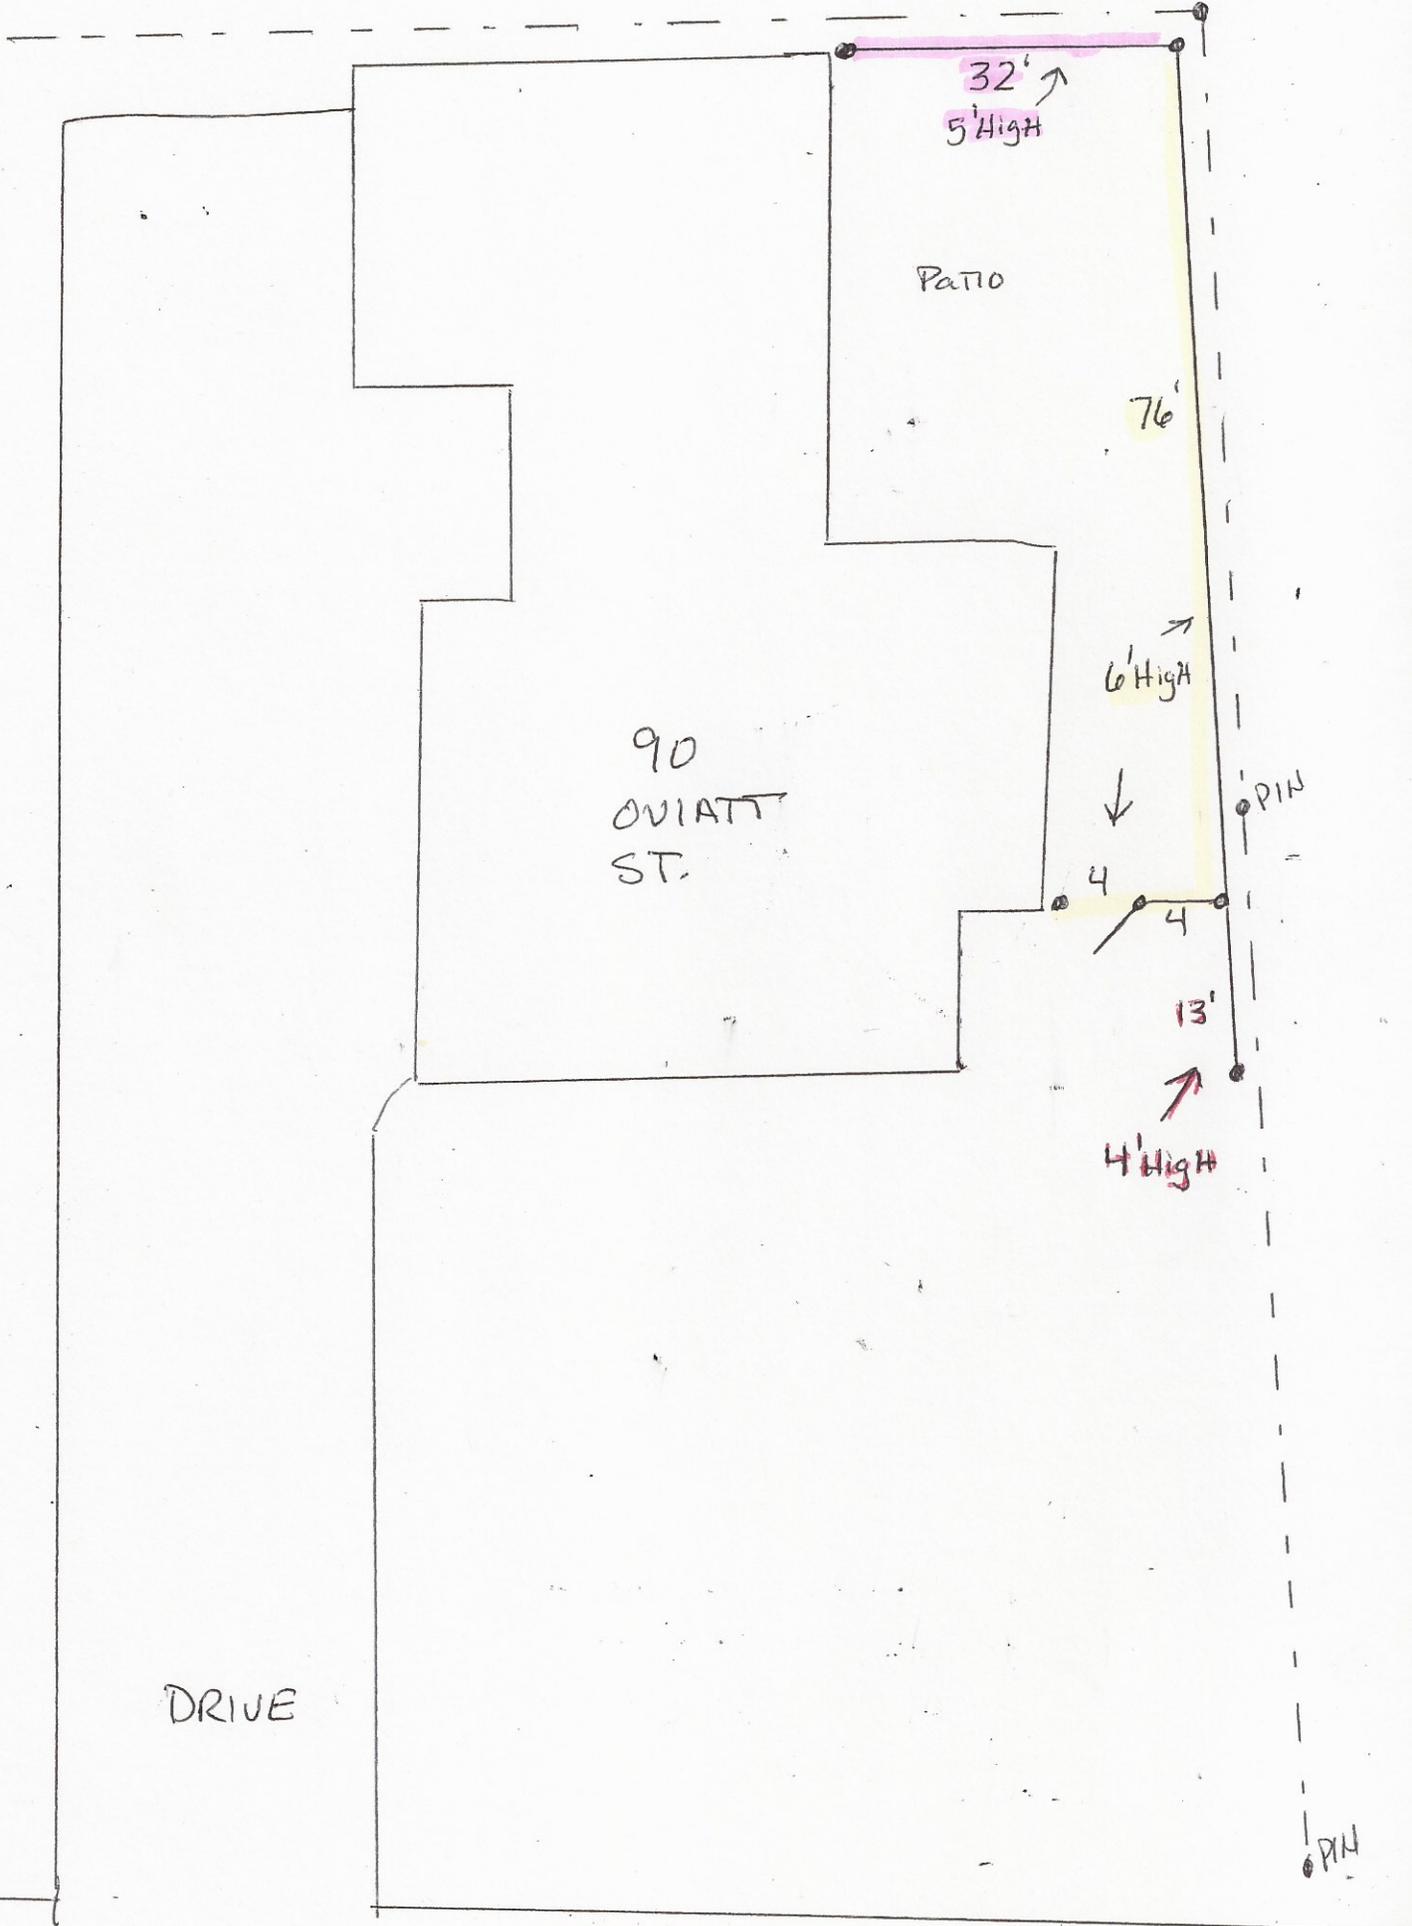


90 N Oviatt

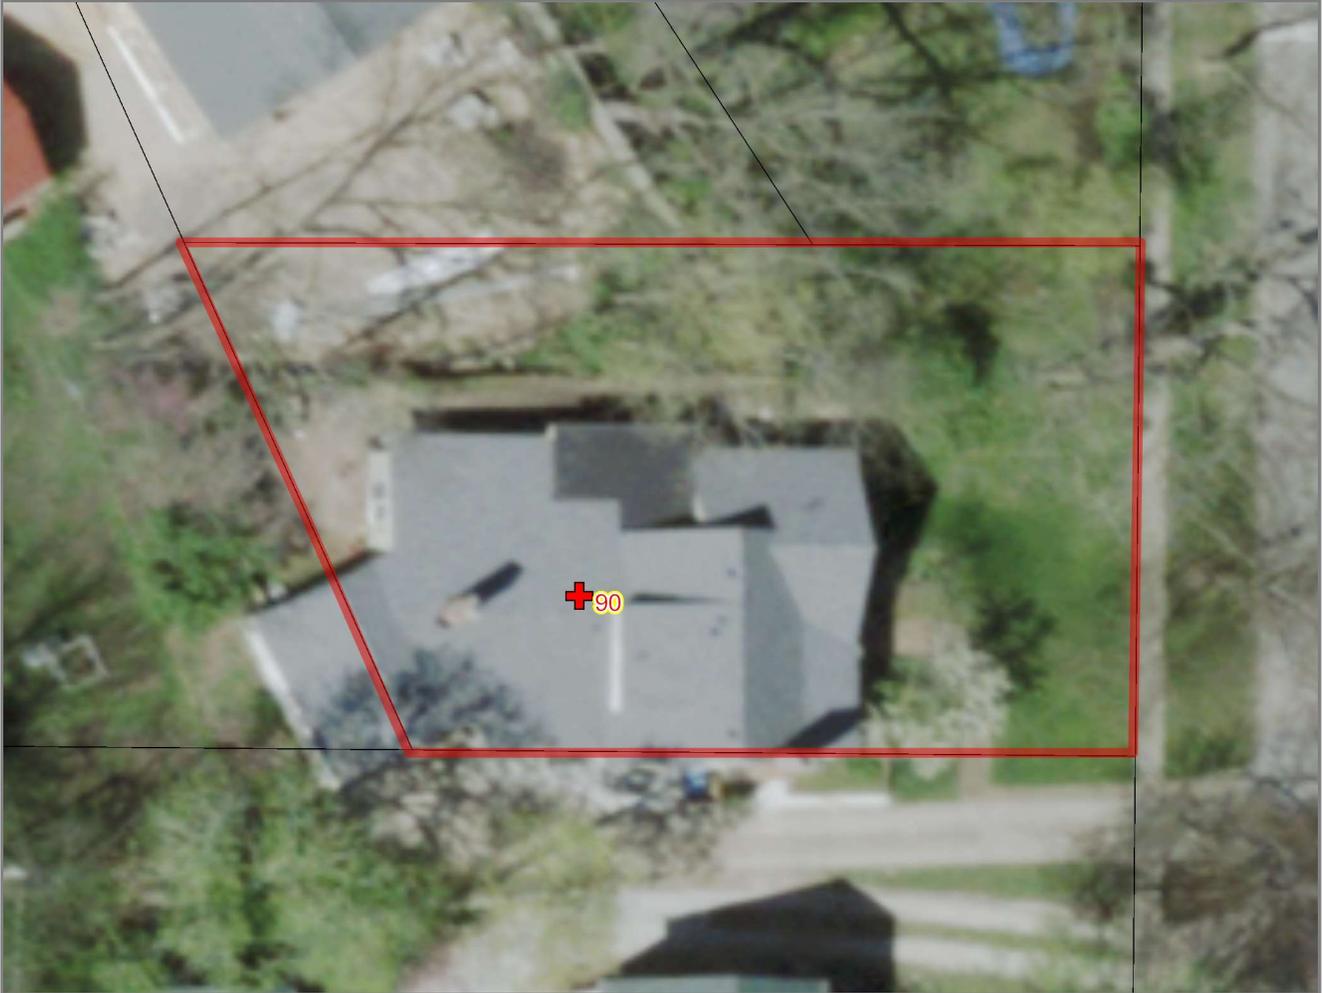

Owner Name	Shepherd Victoria S	No. Utility Accounts	1
Parcel ID	3200314	Sewer Provider	DOSSS
Owner Address	90 N OVIATT ST	Water Owner	City of Hudson
Site Address	90 OVIATT ST	Electric Provider	City of Hudson
Owner City	HUDSON	Account Number	1011510003
Owner State	OH	Council Ward	Ward 1
Phone		Owner ZIP	44236
Legal Description	ADDN 56 BLK 14 LOT 663.42 FT ON OVIATT ST .170A	Water_Rate	Original Service Area Rate
Area	0.17	WaterTap	No Special Tapping Fee
NumOcc	No	OBJECTID	37419247

 *Disclaimer: Map and parcel data are believed to be accurate, but accuracy is not guaranteed. This is not a legal document and should not be substituted for a title search, appraisal, survey, or for zoning verification.*

Map Scale
1 inch = 25 feet
4/23/2021

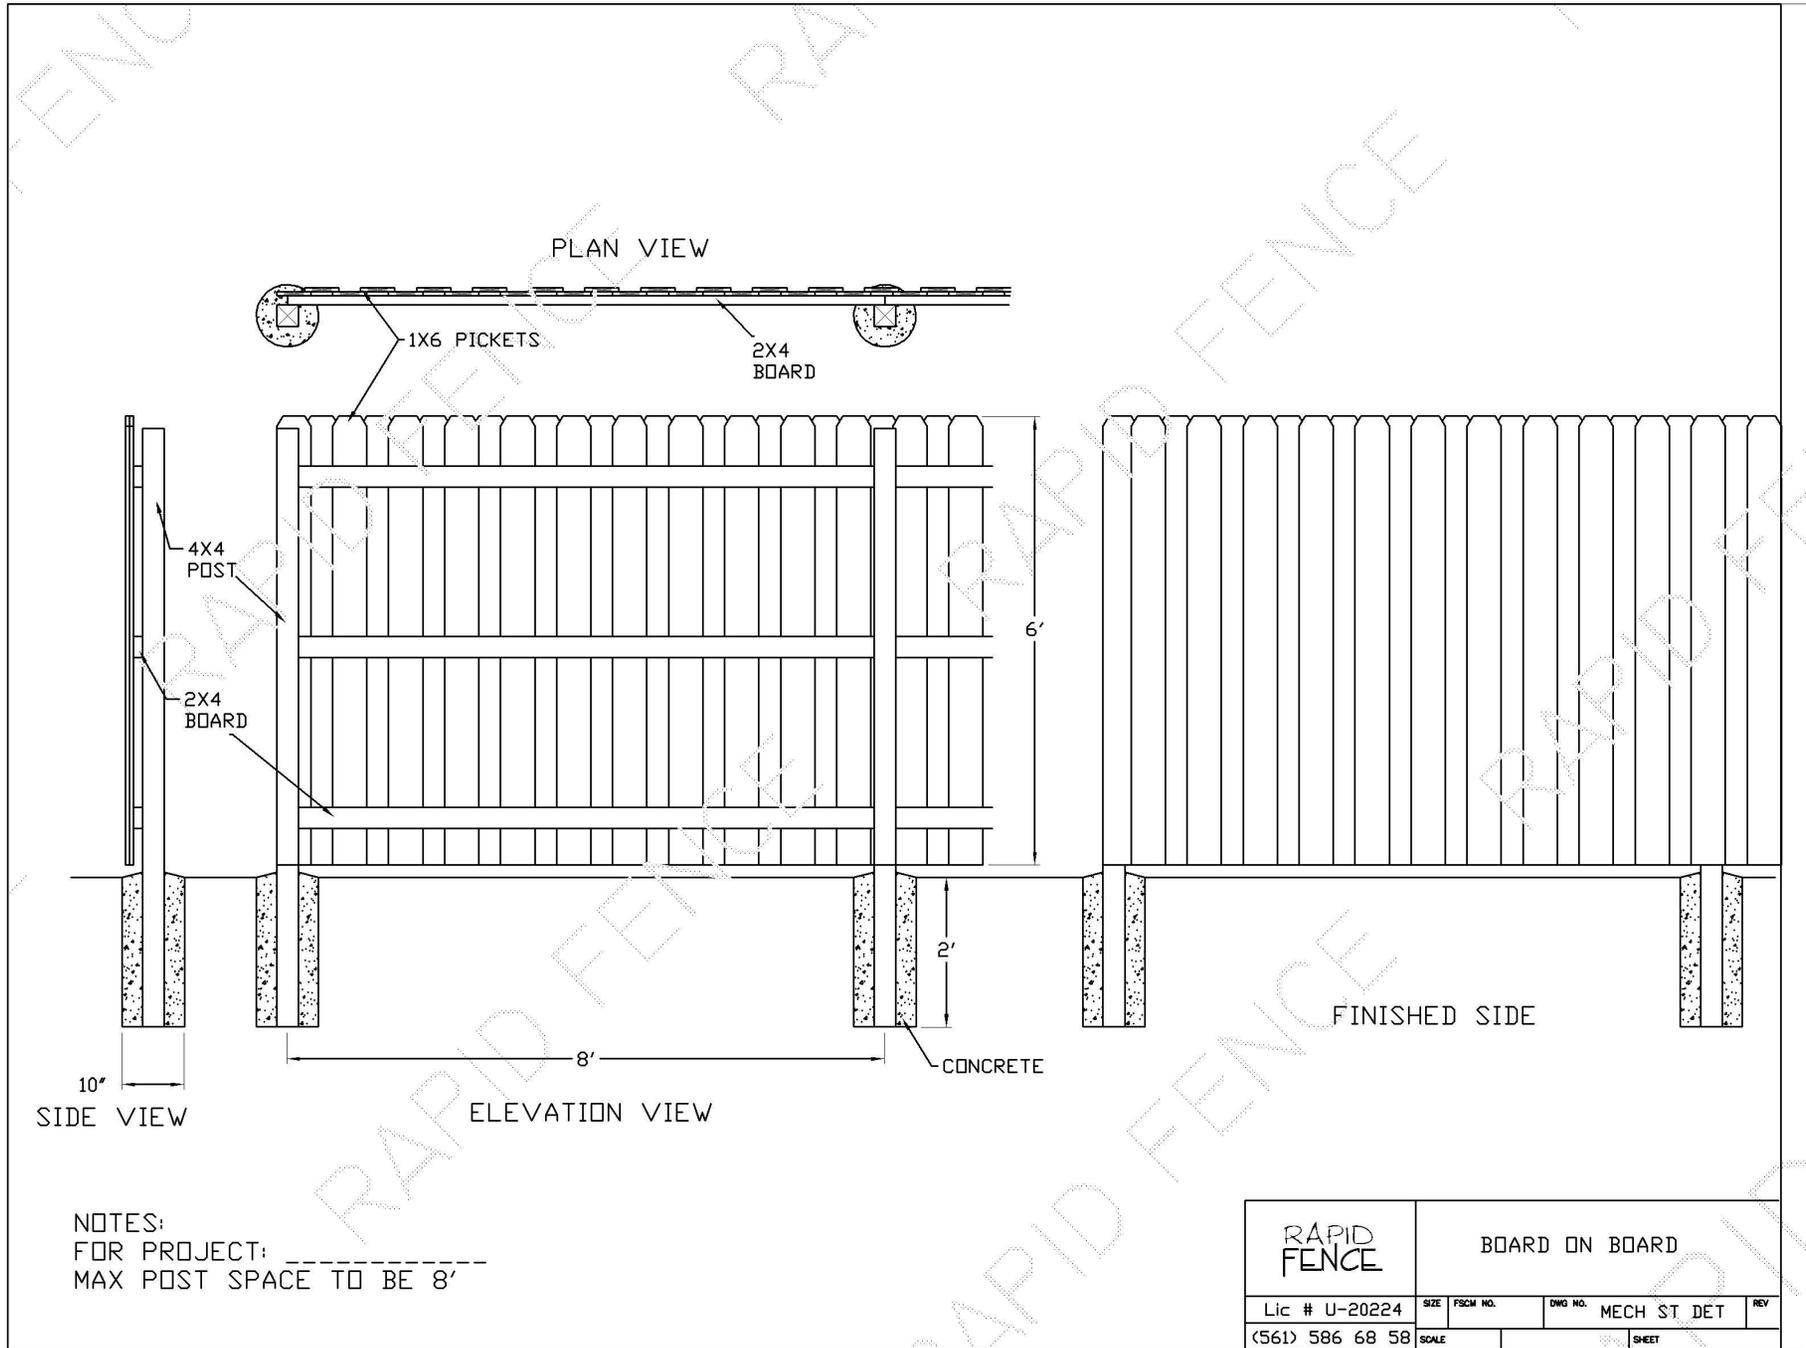

RAPID FENCE		BOARD ON BOARD			
Lic # U-20224	SIZE	PSCM NO.	DWG NO.	MECH ST DET	REV
(561) 586 68 58	SCALE				SHEET



















