



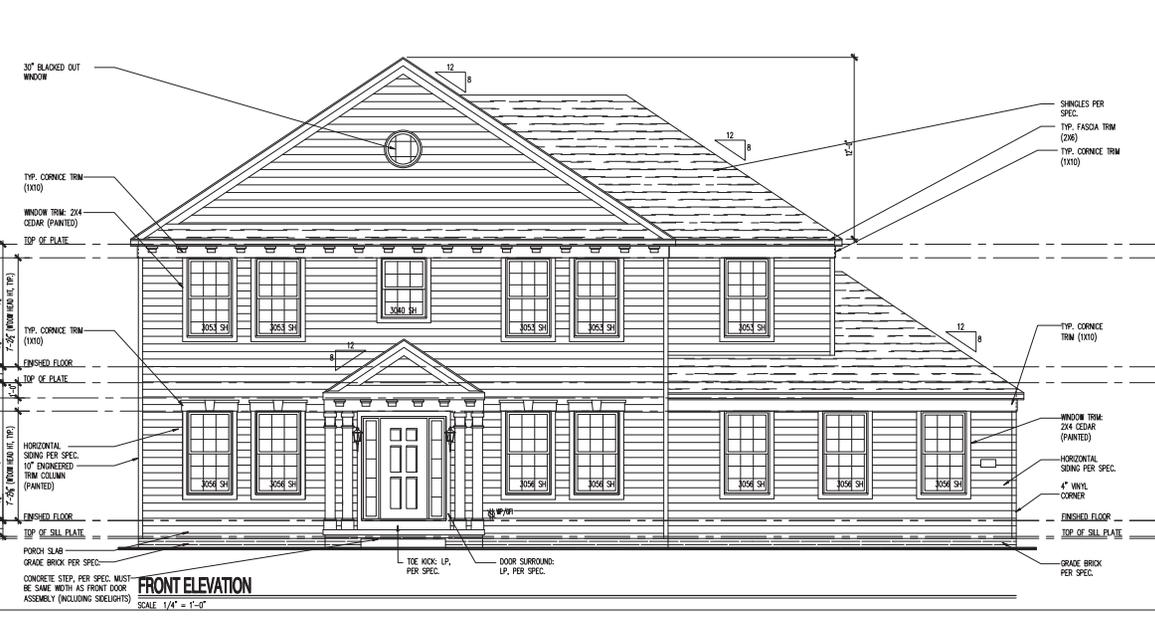


ROUTED: December 7, 2017 / Bubbie Schaefer / E:\AK-1056-00-01-01.DWG

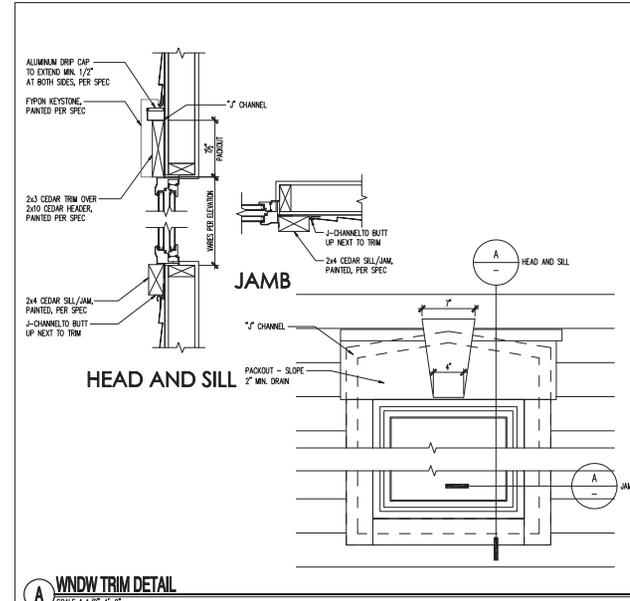


(C) Copyright PulteGroup, Inc. - 2013  
 Pulte  
 Elevation - #1  
 Front and Rear Elevations  
 PRODUCTION MANAGER: Jimmy Hamilton  
 DESIGNER: [Redacted]  
 REPORT DATE: 10/24/2017  
 REV. DATE / DESCRIPTION:  
 1  
 2  
 3  
 4  
 5  
 6  
 7  
 8  
 9  
 10  
 PROJECT TYPE: SINGLE FAMILY  
 COMMUNITY NAME: RIVER OAKS LOT 89  
 LARSON COMMUNITY D  
 GARAGE FINISHING: GARAGE NIGHT  
 SPECIFICATION LEVEL: TBD  
 PLAN NAME: ATWATER  
 SPEC PLAN NUMBER: 162  
 LARSON PLAN ID: [Redacted]  
 SHEET: 7.01a1

ATTIC VENTILATION SCHEDULE											
ELEVATION	LOC	1ST FLOOR ROOF			2ND FLOOR ROOF			GARAGE ROOF			SHP
		AREA	REVD	SHP	AREA	REVD	SHP	AREA	REVD	SHP	
1	RAKE			200	1.38	2.75	450	0.38	1.56		
	TOTAL			6.38	12.51		0.76	3.11			

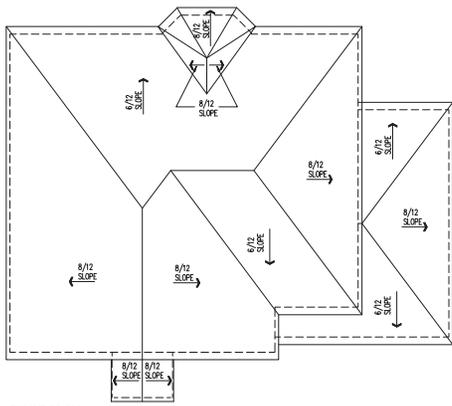

**ROOF PLAN**  
SCALE 1/8" = 1'-0"

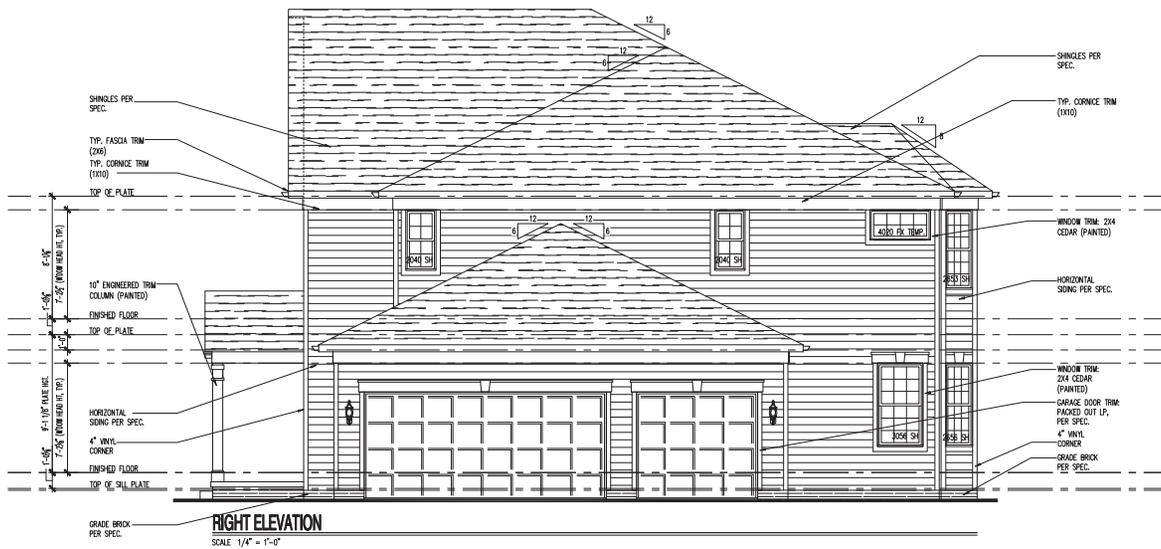

© Copyright Palumbo, Inc. - 2015

**Cleveland Division**  
367 Medina Rd., Suite 1700  
Medina, OH 44256



**Elevation - #1**  
Side Elevations and Roof Plan

NOTE: SCALES NOTED ON DRAWINGS RELATE TO FULL SIZE PLOTS ON 22x34 SHEETS - 11x17 SHEETS REPRESENT 1/2 SCALE PLOTS

PRODUCTION MANAGER	Shelby Heintzman
DATE	10/24/2017
REVISION	

PROJECT TYPE	<b>SINGLE FAMILY</b>
CLIENT NAME	<b>RIVER OAKS LOT 89</b>
LABOR COMMUNITY	<b>D</b>
GRADE HAVING	<b>GARAGE NIGHT</b>
SPECIFICATION LEVEL	<b>TBD</b>
PLAN NAME	<b>ATWATER</b>
SPC PLAN NUMBER	<b>162</b>
LABOR PLAN ID	<b>PLAN 3295</b>
LEADY PLAN NUMBER / NAME	<b>7.01a2</b>

ROUTED: December 1, 2017 / Shelby Scheckler / PLAN 3295-01-01-01.DWG

















R072 Built

R089 In Question





R070 Built

R071 Vacant





R091 Vacant






R092 Built



R087 - Vacant

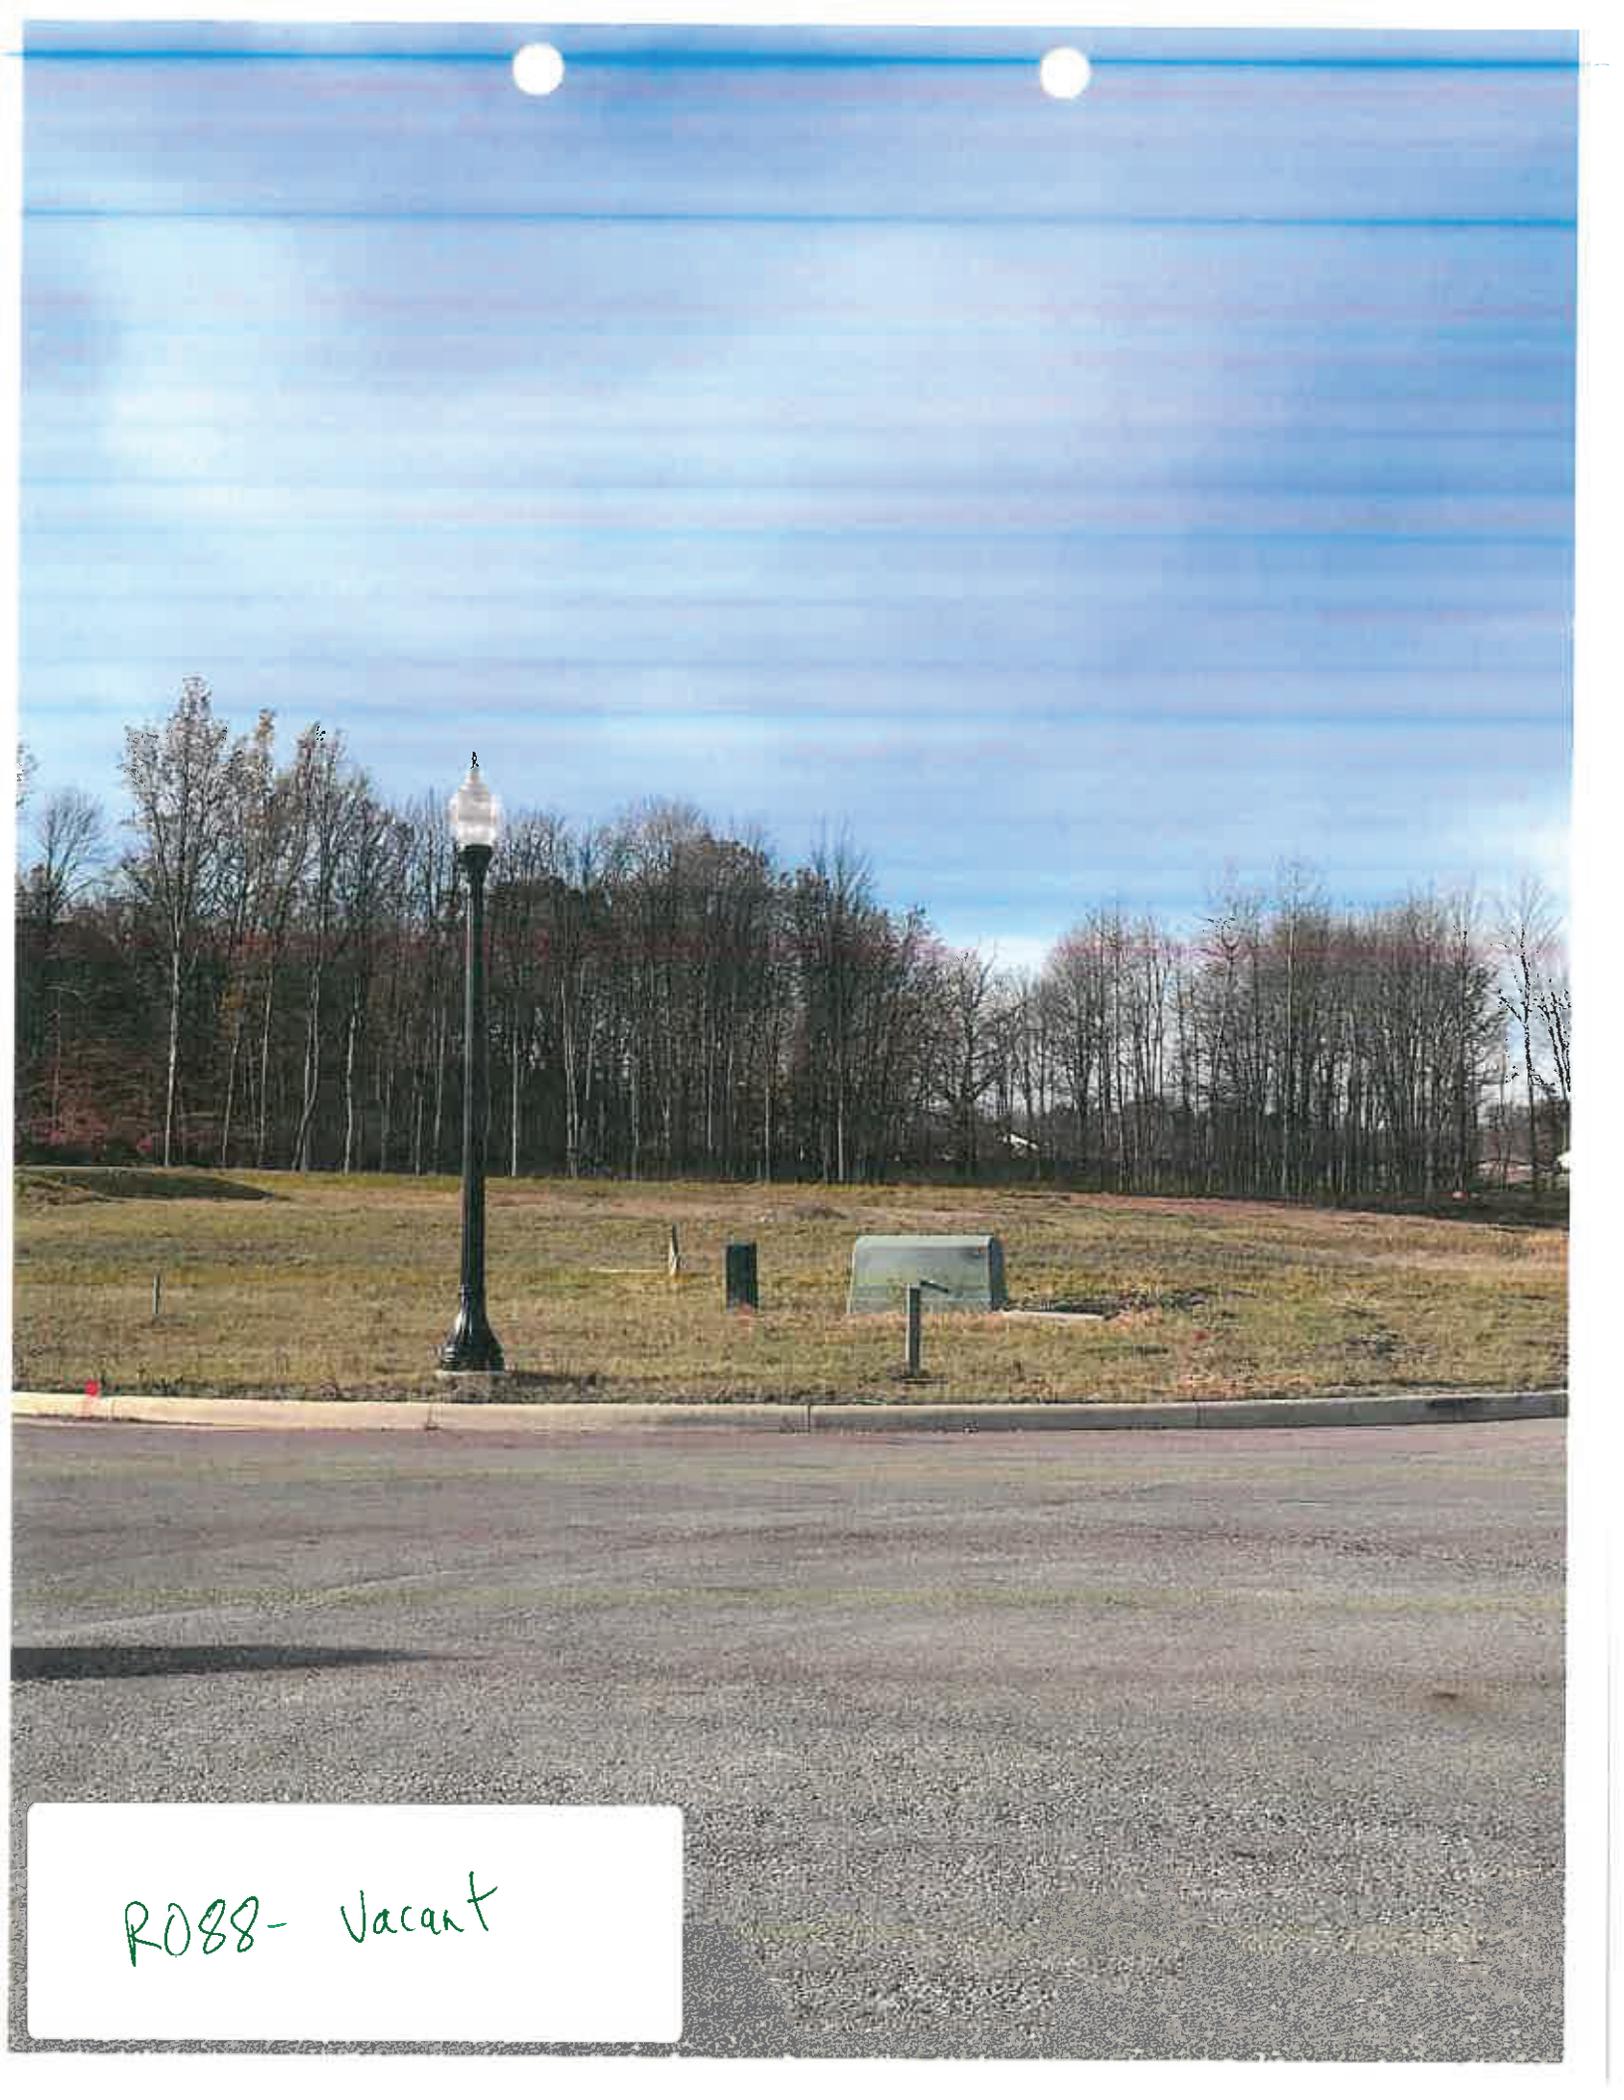

RO88- Vacant