

26'

123'

56'

3'

FENCE

63'

CHURCH ST. NADON
SOUTH 12 1/2 ST.

1/2 GYMNASTIC ST
1014-5014

SCALE 1" = 20'

56LF 6" Cedar Privacy Fence

GAR.

3ft

90 feet fence

174'

CITY OF HUDSON

ZC# 0337. APPROVED OCT 10 2003


Gregory S. Brennan
PLANNING INSPECTOR

REVISED

OCT - 1 2003

CITY OF HUDSON
COMM. DEV. DEPT.

148'

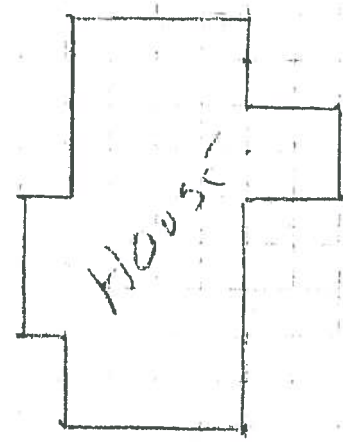

60'

N 01°-03'-00"E

M.M. PAUGH

A.L. FREEMAN JR.

APR 12 1994

57

RT fence inc.

8885 State Route 14 • Streetsboro, OH 44241
1-800-760-5170 • (330) 626-5170 • (216) 663-0979 • Fax (330) 626-3331

www.rtfence.com "The Fence Professionals"
Serving Your Community Since 1988

Proposal Submitted to: KRISTIE & MICHAEL BERISH 9/7/16
Date:
Street: 19 N. OXLEY
City: HUDSON, OH. **State:** **Zip:**
Home Phone: 330.256.0914 **Work Phone:** MBERISH@WINDSTREAM.NET **Email:**

FENCE SPECIFICATIONS

Chain Link
Height _____
Terminal _____
Gate Posts _____
Line _____
Top Rail _____

Wood / Treated or Cedar
Style BIB
Gate Posts 4x4
Stringers 2x4
Pickets 1x6
Fasteners Galv.
Footers CONCRETE

Circle One:


A). All Galv. B). Vinyl/galv C). All Vinyl System

Gauge _____ / Color: _____
Footers: _____
Bottom Wire _____

Concrete Cuts: Yes / No
Tear Out: Yes / No

Asphalt Cuts: Yes / No
Haul Away: Yes / No

Underground Utilities: Yes / No
Clear Fence Lines: Yes / No

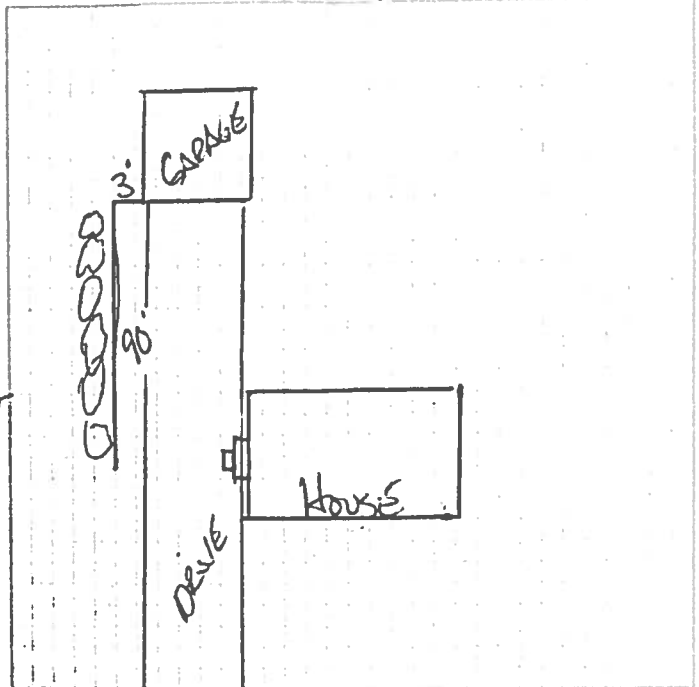

*ANY FOOTAGE OVER OR UNDER CONTRACT AMOUNT
WILL BE CHARGED OR CREDITED AT EXISTING RATE.*

A) FURNISH & INSTALL 93' OF 6' HIGH BOARD ON BOARD WOOD
PRIVACY FENCE.

\$2,446.00

B) 93' OF 6' HIGH SOLID BOARD WOOD PRIVACY \$2,275.00
PERMIT \$50.00

HOMEOWNER WILL HANDLE

VISA

4388 5400 3979 1362

EX. 10/17 CVC 172

Buyers Right To Cancel: You the buyer may cancel this transaction at any time prior to midnight of the third business day after the date of this transaction. See the attached notice of cancellation for any explanation of this right.

We Propose Hereby to furnish materials and labor complete in accordance with above specifications.

Payment to be made as follows: 1/2 down and balance due upon completion of work. (Subject to terms on reverse side, initials required)

Acceptance of Proposal, The above prices, specifications, and conditions are satisfactory and are hereby accepted. R & T Fence Co. Inc. is authorized to do the work as specified. Payment will be made as outlined above. This proposal is binding on R & T Fence Co. Inc. only when signed by an officer of the company.

Signature: _____

R & T Fence Co. Inc. / Salesperson: STEPHEN PELAGALLI

R & T Fence Co. Inc. / Officer: _____

Date: _____

Date: 9/7/16

Date: _____



TOTAL: (Fence & Permit)

\$ 2,446.00

-50% DEPOSIT


\$ 1,223.00

BALANCE DUE:

\$ 1,223.00

Angie's list
Reviews you can trust.

1,223.00

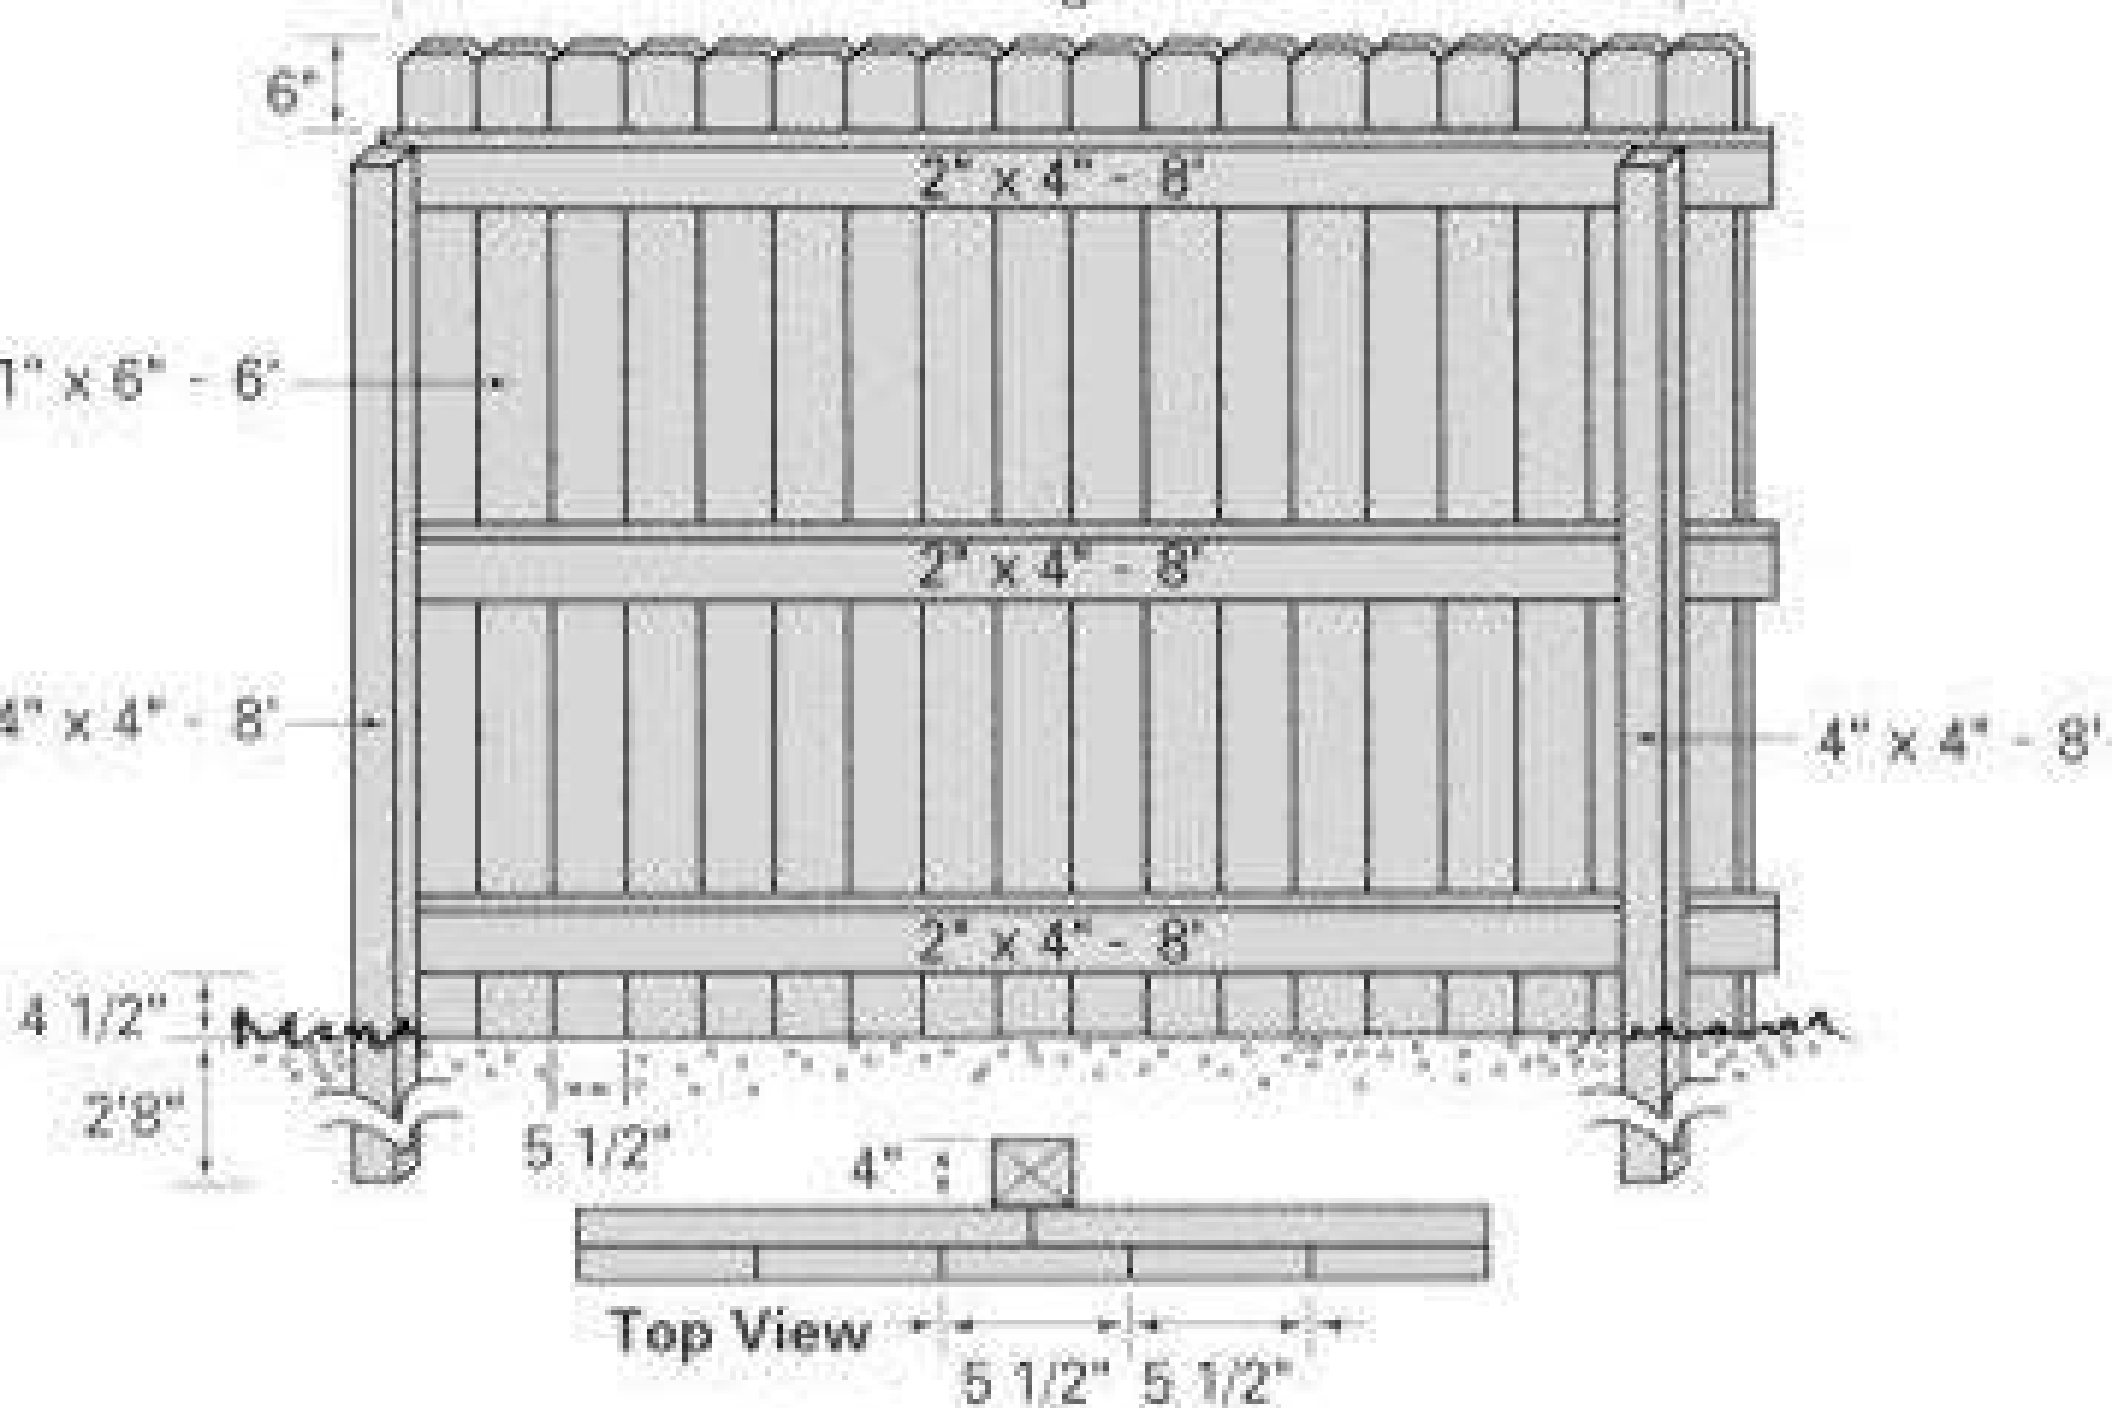

Lumber (per section)

• 20' 4" - 4" 8' Deck

Boards should not be butted

flush together, allow space for

