


SITE PLAN

LOCATION: 6700 Stone Rd, Hudson, OH 44236, USA
PARCEL ID: 3000297
SITE CITY: HUDSON
LEGAL DESCR.: LOT 50 S OF STREETSBORO RD 2.110A

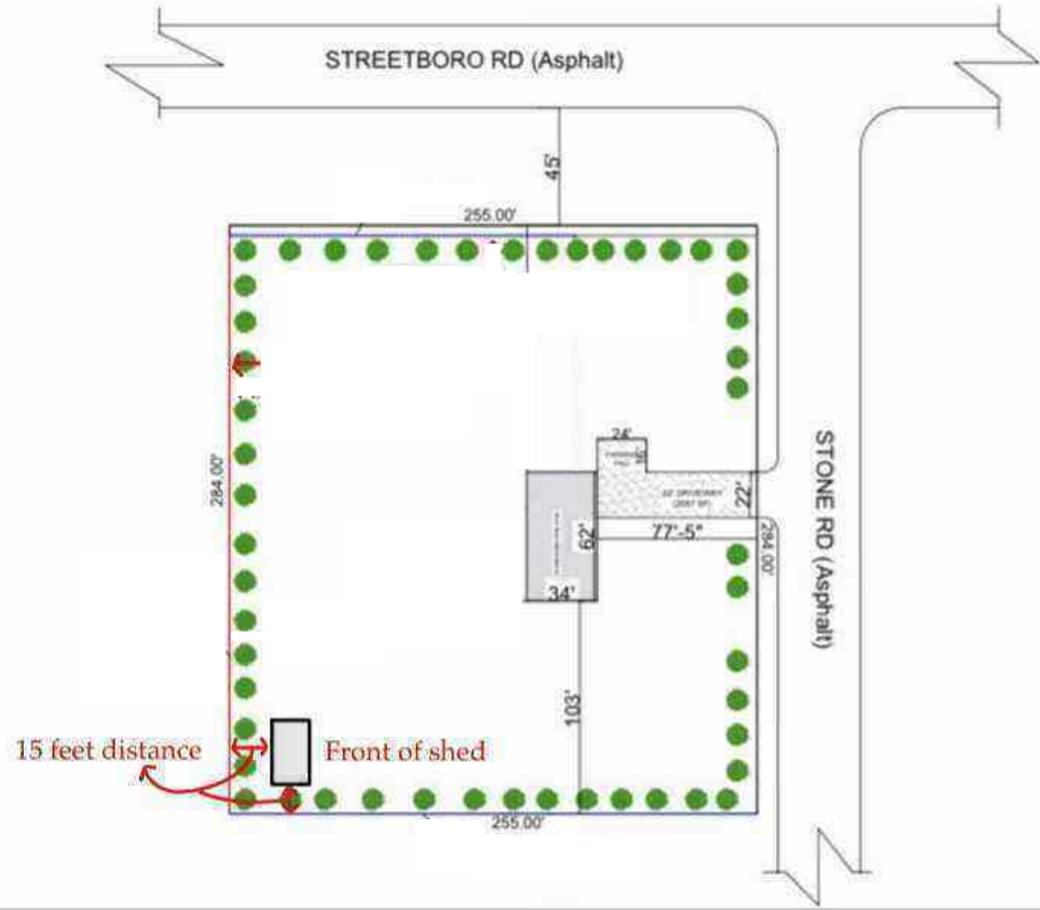

VICINITY MAP



NOTES

| |
|--|
| |
| |
| |
| |
| |
| |
| |
| |
| |
| |

PLOT SIZE
2.11 Acres

SHEET TITLE
SITE PLAN

CLIENT:
MARQUIS BRANDON


DEEN'S CONSULTS
Architects, Planners & Project Managers

ARCHITECT: *Deen's consult*
DRAWN: *Deen's consult*
CHECKED BY: *Deen's consult*
SCALE: 1/8"=1'-0" DATE: 04-02-2022

SHEET NO.
01

Floor Plan

Invoice# CH5648

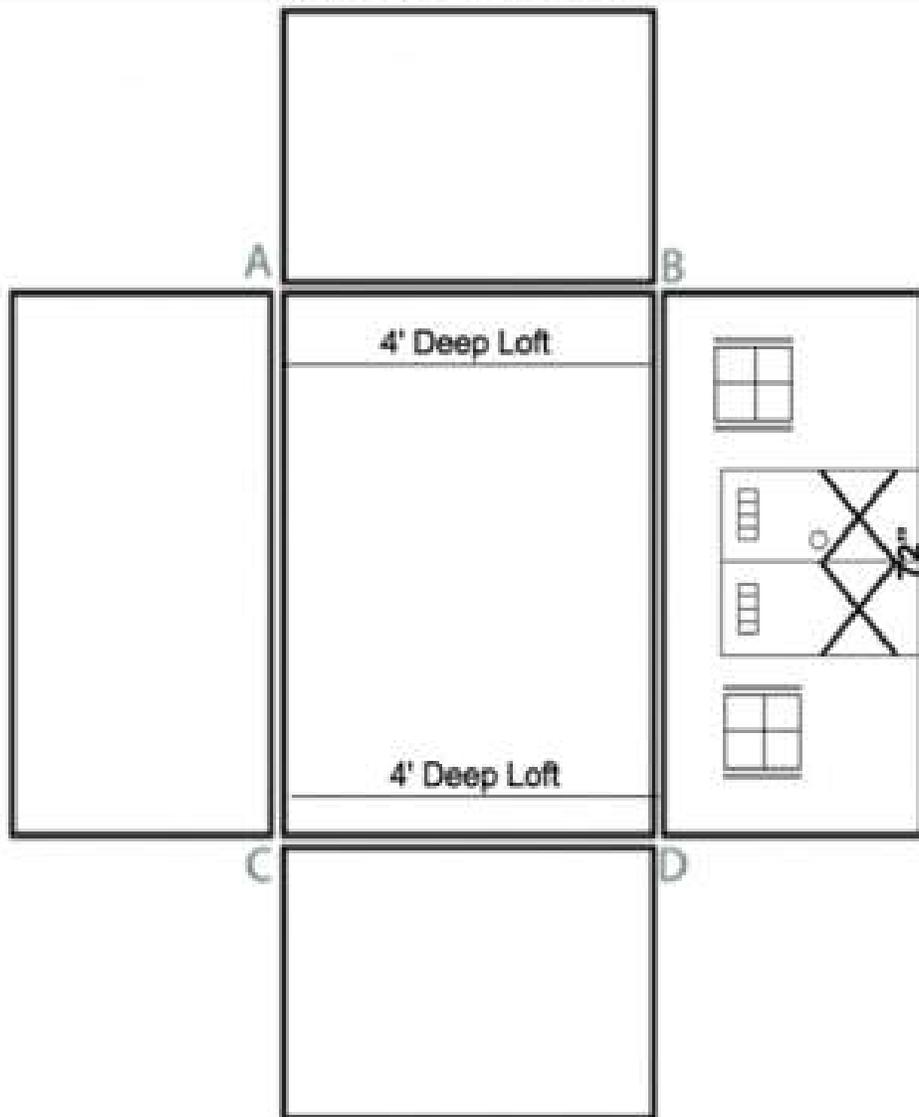

11/11/2020 10:00 AM











EXISTING

Existing house has 8" straight lap siding.




PROPOSED

HUDSON
COMMUNITY DEVELOPMENT
DEPARTMENT

Approved

Reviewed by Nick Sugar
04/18/2022, 8:34:56 AM

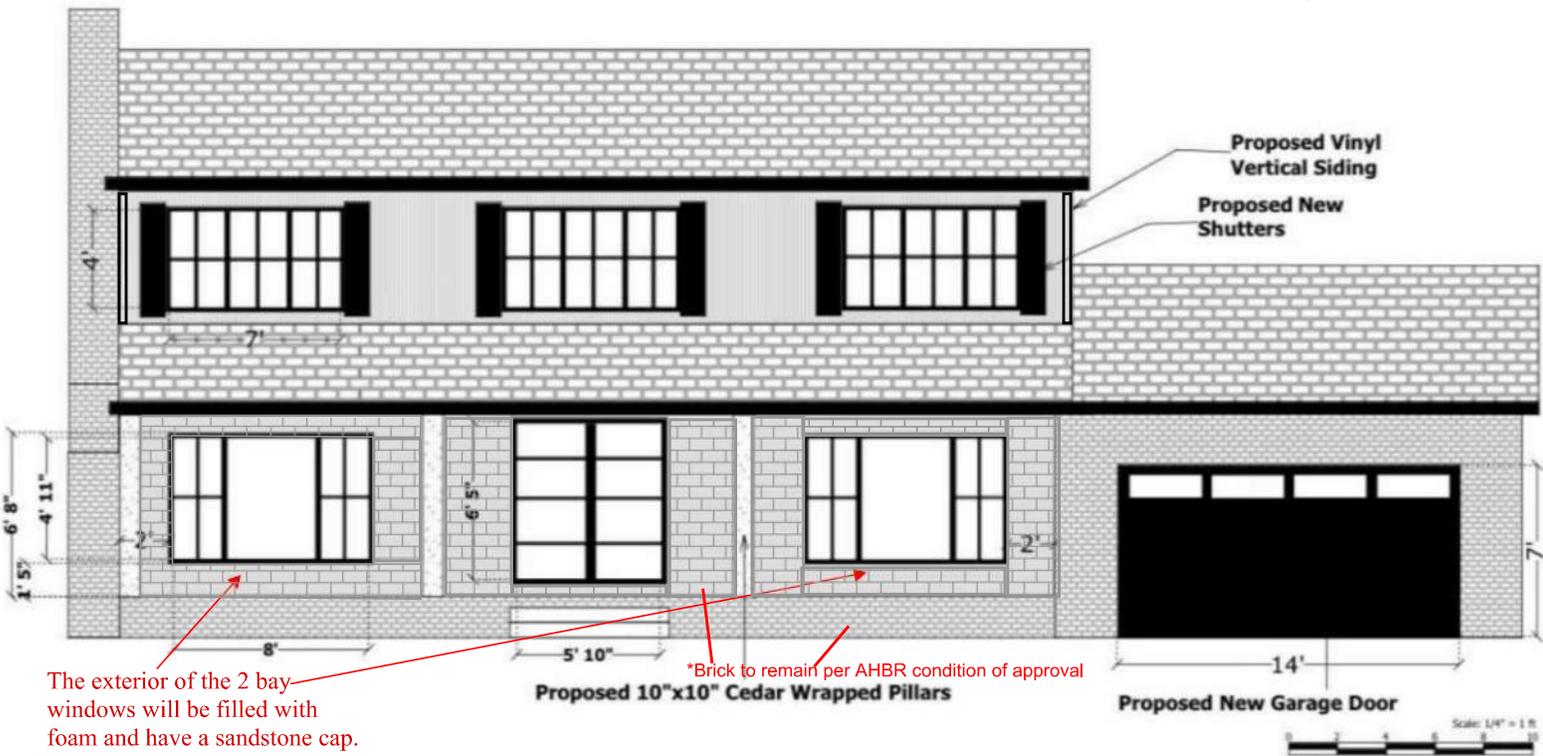

1 East Elevation
E.4 Scale: 1/4" = 1'-0"

MARQUIS RESIDENCE
6700 STONE RD
HUDSON, OH 44236
PROPOSED WINDOW/SIDING PLAN


Scale: 1/4" = 1'-0"
0 2 4 6 8 10

E.4

EXISTING



PROPOSED

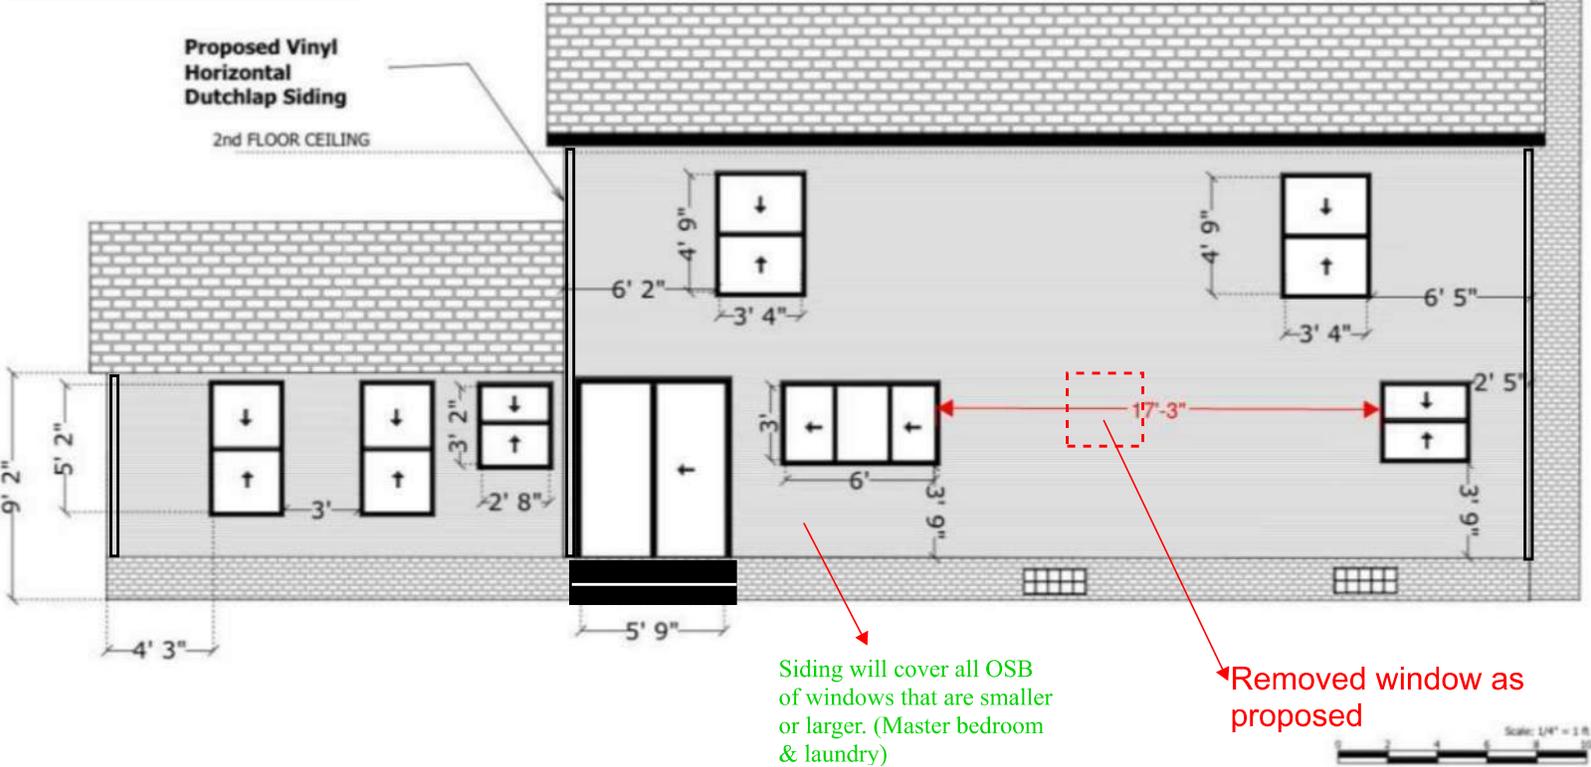

1 West Elevation
E.3 Scale: 1/4" = 1'-0"


MARQUIS RESIDENCE
6700 STONE RD
HUDSON, OH 44236
PROPOSED WINDOW/SIDING PLAN

E.3

EXISTING



PROPOSED

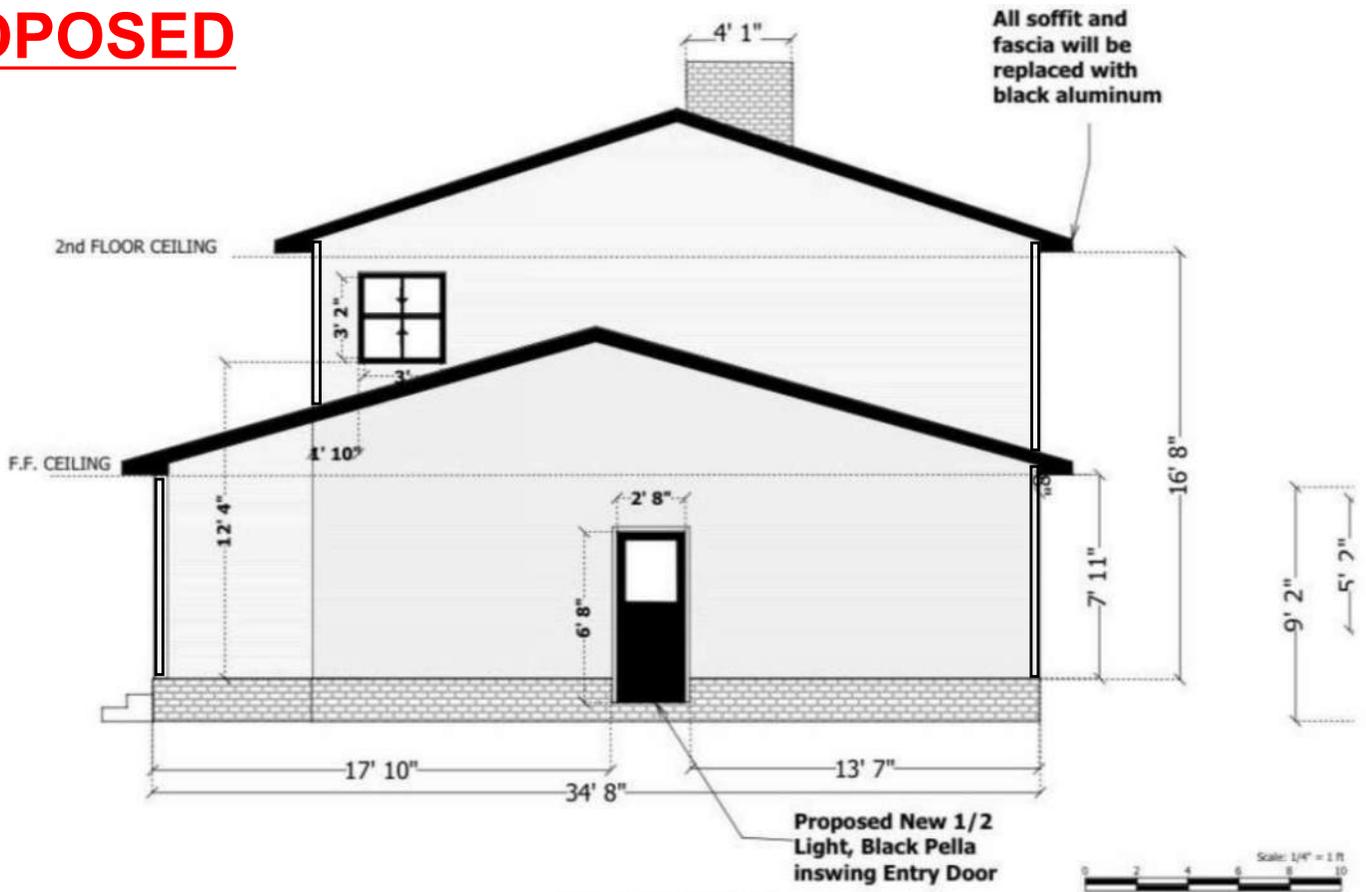

MARQUIS RESIDENCE

6700 STONE RD
HUDSON, OH 44236

PROPOSED WINDOW/SIDING PLAN


1 North Elevation
E.2 Scale: 1/4" = 1'-0"

E.2

EXISTING



PROPOSED

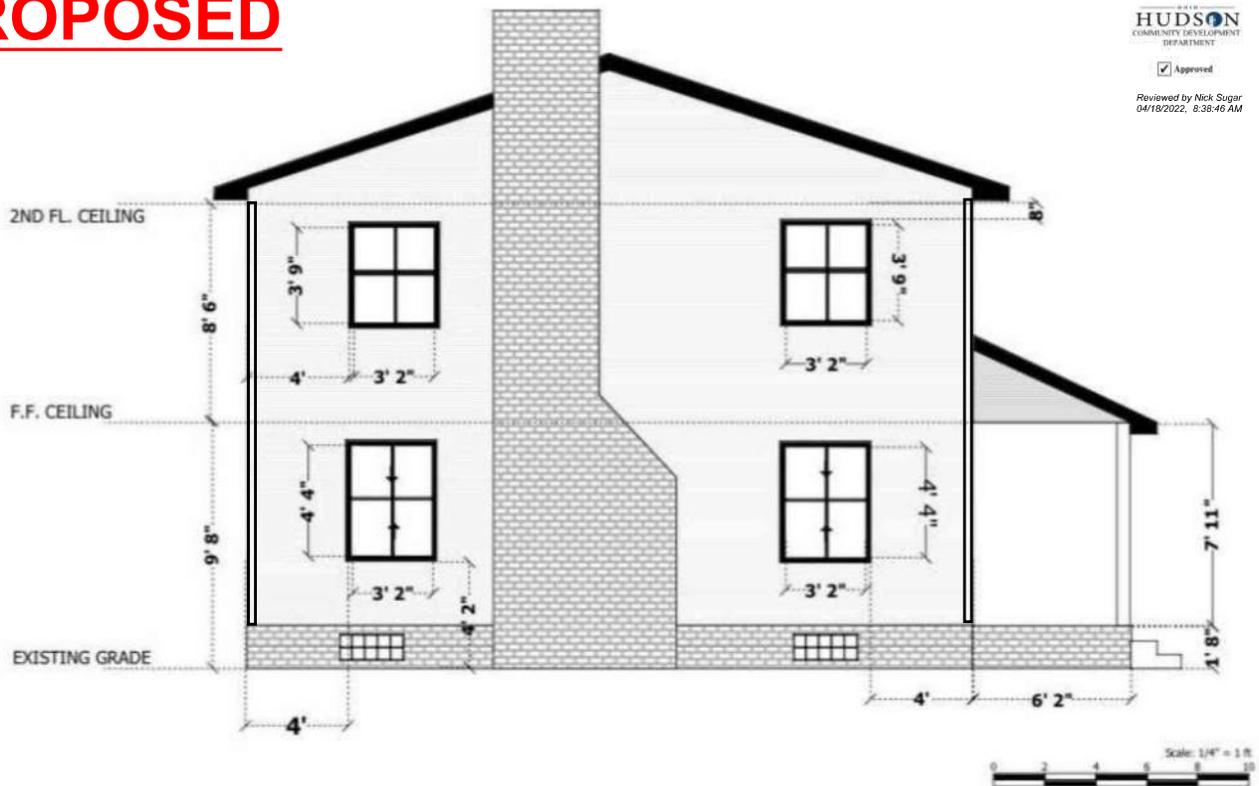

HUDSON
COMMUNITY DEVELOPMENT
DEPARTMENT

Approved

Reviewed by Nick Sugar
04/18/2022, 8:38:46 AM