


SIGN INVENTORY

SITE:		HNT_DrugMart - Drug Mart ATM
SIGN	PAGE	PROPOSED SIGN
N01	2	HNT.PLW_12
N02	2	HNT.PLW_12

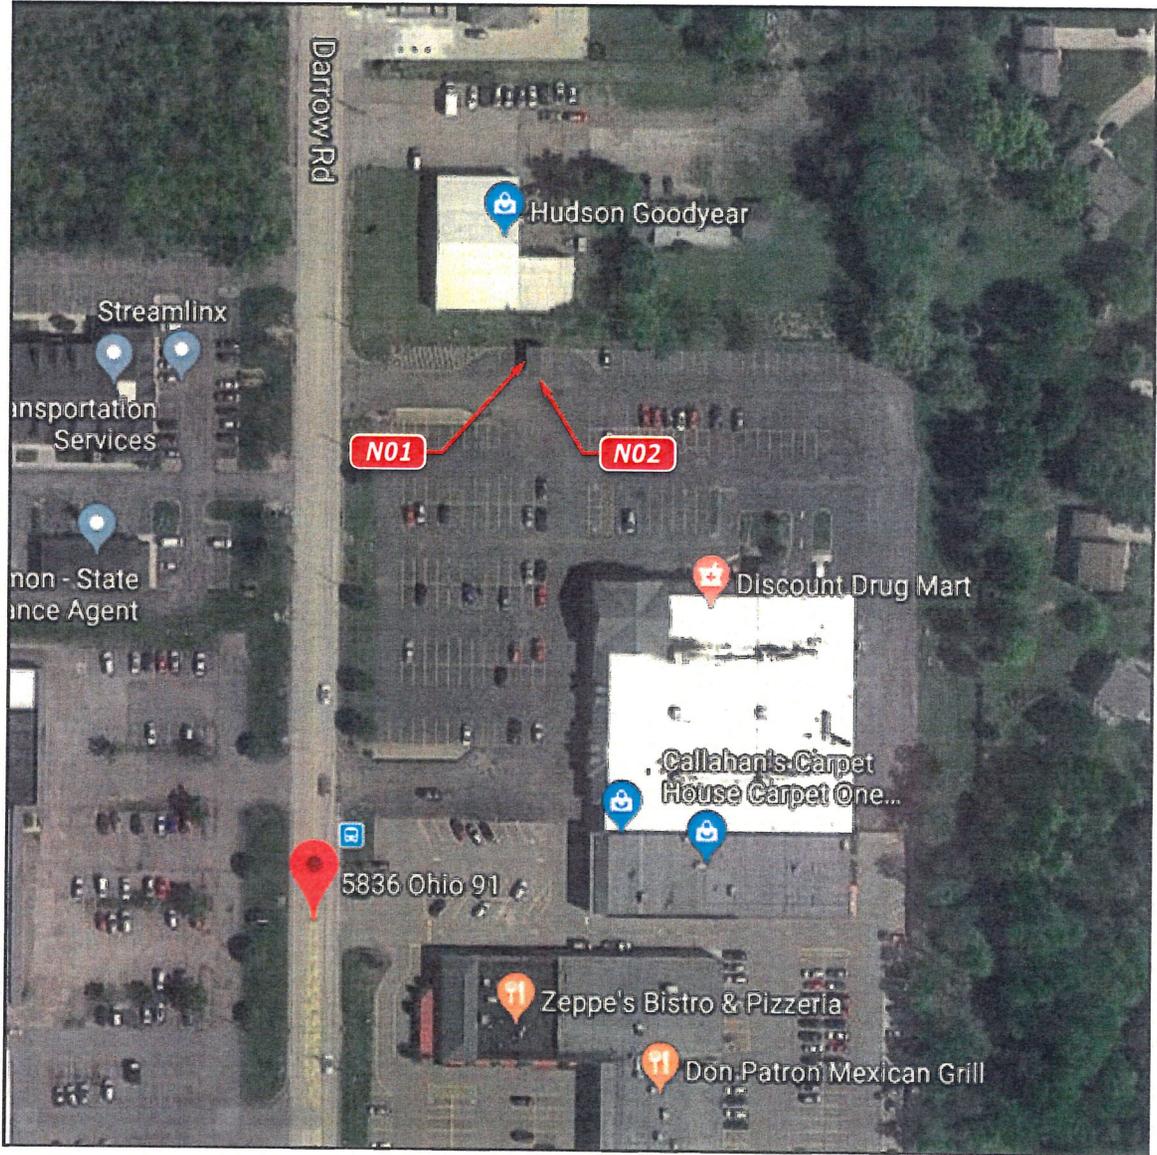

 PHILADELPHIASIGN BRINGING THE WORLD'S BRANDS TO LIFE	TITLE	Huntington Bank	DWG BY	JC	DATE	05.16.18	DATE	06.04.18	REVISION	Revised canopy painting.....	BY	AFR	THIS IS AN ORIGINAL UNPUBLISHED DRAWING CREATED BY P.S.C.O. IT IS SUBMITTED FOR YOUR PERSONAL USE IN CONJUNCTION WITH A PROJECT BEING PLANNED FOR YOU BY P.S.C.O. IT IS NOT TO BE SHOWN TO ANYONE OUTSIDE YOUR ORGANIZATION NOR IS IT TO BE USED, COPIED, REPRODUCED, OR EXHIBITED IN ANY FASHION.
	ADDRESS	HNT_DrugMart - Drug Mart ATM 5836 Darrow Rd, Hudson, OH 44236		DWG NUM	A31481								
		SHEET	1										

N01 HNT.PLW_12 12"h White Pin Letters with Green Logo - 1' 4-3/8" oah x 7' 0-3/4" oal (10 Sq Ft)

N02 HNT.PLW_12 12"h White Pin Letters with Green Logo - 1' 4-3/8" oah x 7' 0-3/4" oal (10 Sq Ft)

NOTE: All 4 Sides Of Fascia To Be Painted Greymoor - Trim Painted Huntington Green

Existing



Proposed



Signs Rendered Proportional to the Photo


 PHILADELPHIASIGN BRINGING THE WORLD'S BRANDS TO LIFE	TITLE	Huntington Bank	DWG BY	JC	DATE	05.16.18	DATE	REVISION	06.04.18	Revised canopy painting.....	BY	AFR	THIS IS AN ORIGINAL UNPUBLISHED DRAWING CREATED BY P.S.C.O. IT IS SUBMITTED FOR YOUR PERSONAL USE IN CONJUNCTION WITH A PROJECT BEING PLANNED FOR YOU BY P.S.C.O. IT IS NOT TO BE SHOWN TO ANYONE OUTSIDE YOUR ORGANIZATION NOR IS IT TO BE USED, COPIED, REPRODUCED, OR EXHIBITED IN ANY FASHION.
	ADDRESS	HNT_DrugMart - Drug Mart ATM		DWG NUM	A31481								
		5836 Darrow Rd, Hudson, OH 44236		SHEET	2								

Notes:

1. Material - 1/4" Plate Aluminum
2. Paint: Matthews (matte finish)
- Green MP #11856
- White - 42202SP
* **Paint Returns to Match Face**
3. Studs - Aluminum Stud Welds
- 1/4-20 x 1" Lg with Nut Spacer
4. MOUNT TEMPLATE REQUIRED

MOUNTING TEMPLATE REQUIRED

**PERMITS
ONLY**

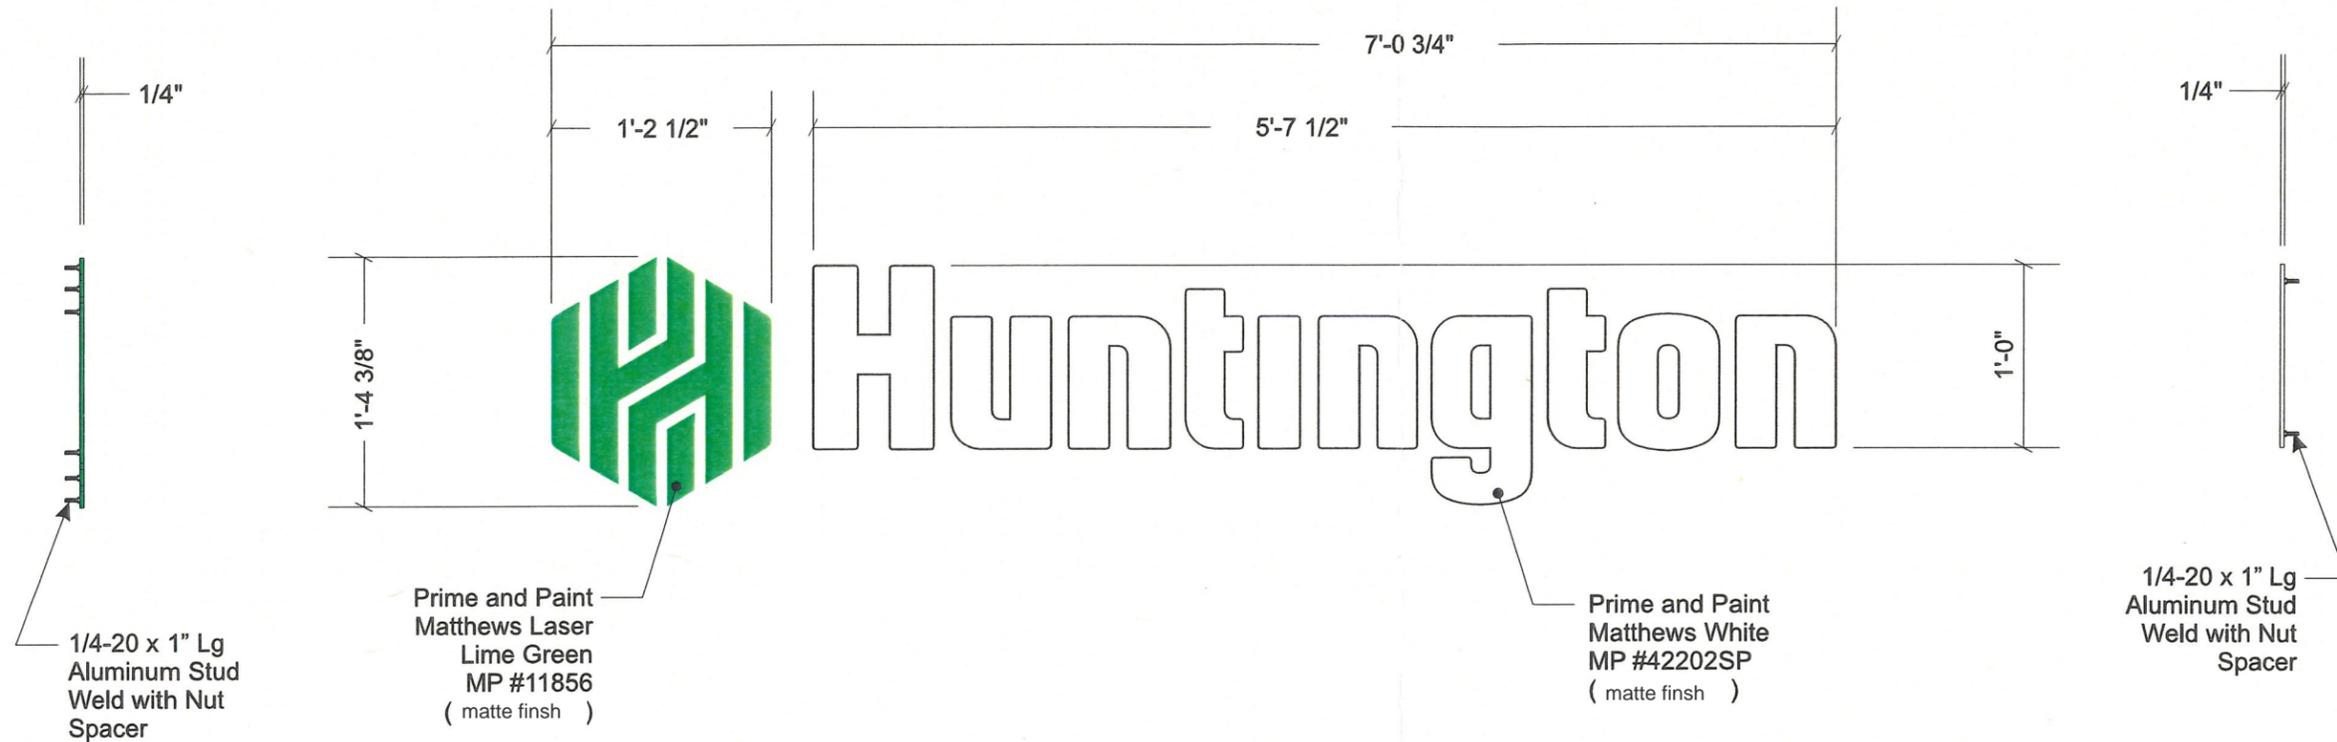

HNT.PLW_12 - FRONT ELEVATION
Non-Illuminated Pin Mount Letters
Scale: 1" = 1'-0"
Material: 1/4" Thk. Plate Aluminum
10 Sqft

Note: This sign is intended to be installed in accordance with the requirements of Article 600 of the National Electrical Code and/or other applicable local codes. This includes proper grounding and bonding of the sign.



**Philadelphia Sign
C O M P A N Y**

707 West Spring Garden Street
Palmyra, New Jersey 08065

Phone: 856 829 1460
Fax: 856 829 8549
E-mail: mail@philadelphiasign.com

CUSTOMER:

HUNTINGTON BANK

JOB NUMBER:

SIGN TYPE: HNT.PLW_12

Alum Pin-Mnt Plate Letters

LOCATION:

Enter Location

DATE:

22 June 2010

DRAWN BY:

AAM

REVISION:

Number: Date: By:

SHEET:

1 of 1

ENG DEPT

DWG NUMBER:

B-38104

ENGINEER SEAL:

**MAX DESIGN WIND SPEED 90 MPH
MAX DESIGN WIND LOAD 30 LBS/SQ. FT.
EXPOSURE C**

THIS IS AN ORIGINAL UNPUBLISHED DRAWING CREATED BY PSCo. IT IS SUBMITTED FOR YOUR PERSONAL USE IN CONJUNCTION WITH A PROJECT BEING PLANNED FOR YOU BY PSCo. IT IS NOT TO BE SHOWN TO ANYONE OUTSIDE YOUR ORGANIZATION NOR IS IT TO BE USED, COPIED, REPRODUCED, OR EXHIBITED IN ANY FASHION.