


175 South Main Street
Dane W. Benson and
Virginia M. Benson
Volume 5383, Page 314
P.N. 3200090

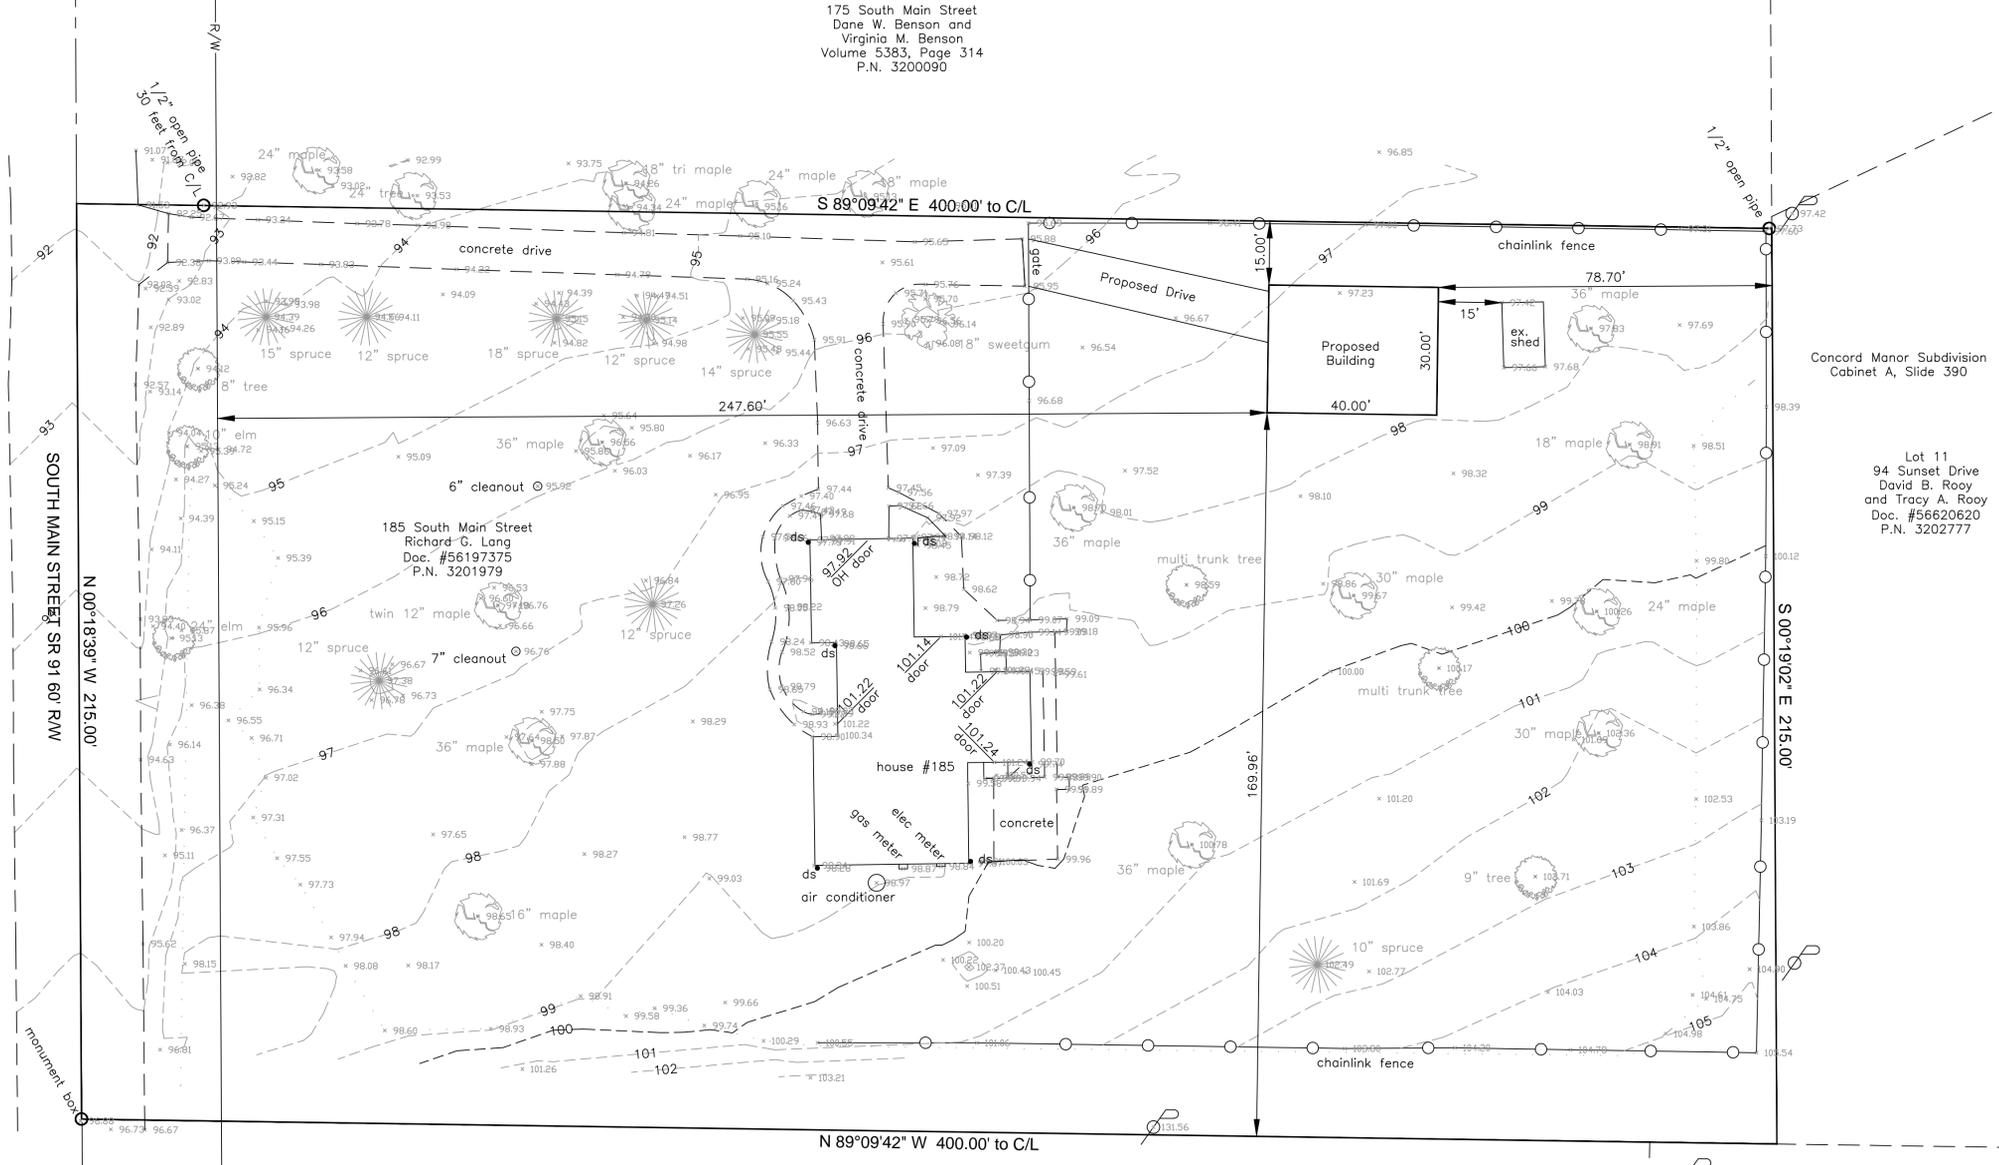

SOUTH MAIN STREET SR 91 60' RW
N 00°18'39" W 215.00'

185 South Main Street
Richard C. Long
Doc. #56197375
P.N. 3201979

205 South Main Street
Carlo B. Maurer and
James W. Maurer, Trustees
Doc. #55918579
P.N. 3202025

Lot 1
21 Keswick Drive
John Somers and
Joanna M. Somers
Doc. #56401005
P.N. 3201118

Concord Manor Subdivision
Cabinet A, Slide 390

Lot 11
94 Sunset Drive
David B. Rooy
and Tracy A. Rooy
Doc. #56620620
P.N. 3202777

- LEGEND:
- IRON PIN FOUND OR SET
 - DECIDUOUS TREE OR BUSH
 - CONIFEROUS TREE
 - STRUCTURE AS NOTED
 - CONTOUR
 - EXISTING BUILDING
 - PROPERTY LINE
 - CENTERLINE
 - EASEMENT LINE
 - SETBACK
 - OTHER PROPERTY LINE
 - FENCE
 - ds DOWNSPOUT
 - POWER POLE
 - LIGHT POLE



TOPOGRAPHIC SURVEY PREPARED BY:
JEFFREY A. CORDI, P.S. #8270
170 HAZEL DRIVE
NORTHFIELD, OHIO 44067
330-388-8146
CordiSurvey@gmail.com
FIELDWORK PERFORMED JUNE 14 AND 30, 2022

TOPOGRAPHIC SURVEY
for
185 SOUTH MAIN STREET
SITUATED IN THE CITY OF HUDSON, SUMMIT COUNTY, OHIO
PART OF ORIGINAL LOT 36 OF
THE FORMER HUDSON TOWNSHIP
SCALE: 1" = 20' DATE: JULY, 2022

DOUBLE 4 DUTCH BY ROYAL BUILDING PRODUCTS
TRUE DEFINITION BY OWENS CORNING

