



Proposed brick wall and columns

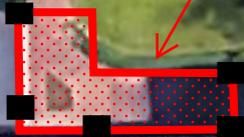

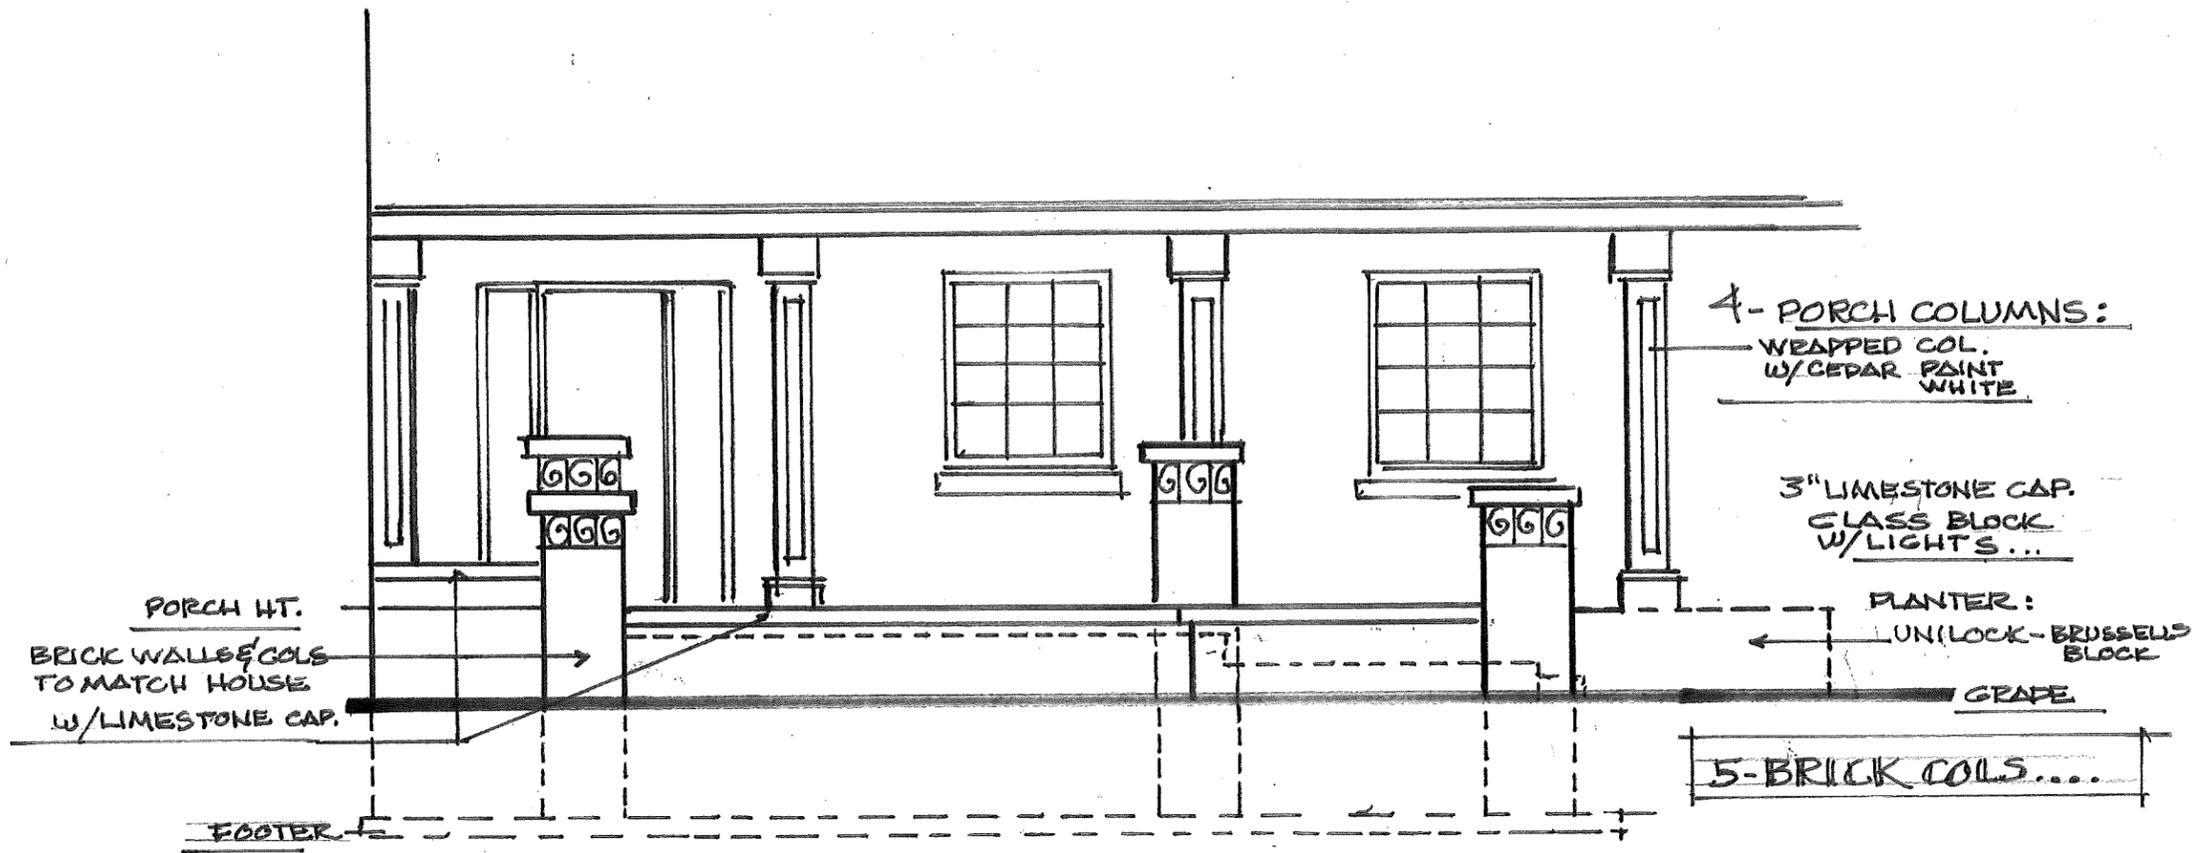


FRONT ELEVATION VIEW

SCALE 1/4" = 1'0"


FRONT CONSTRUCTION DESIGN

MANTINO

20 HIGH STREET  
HUDSON, OHIO

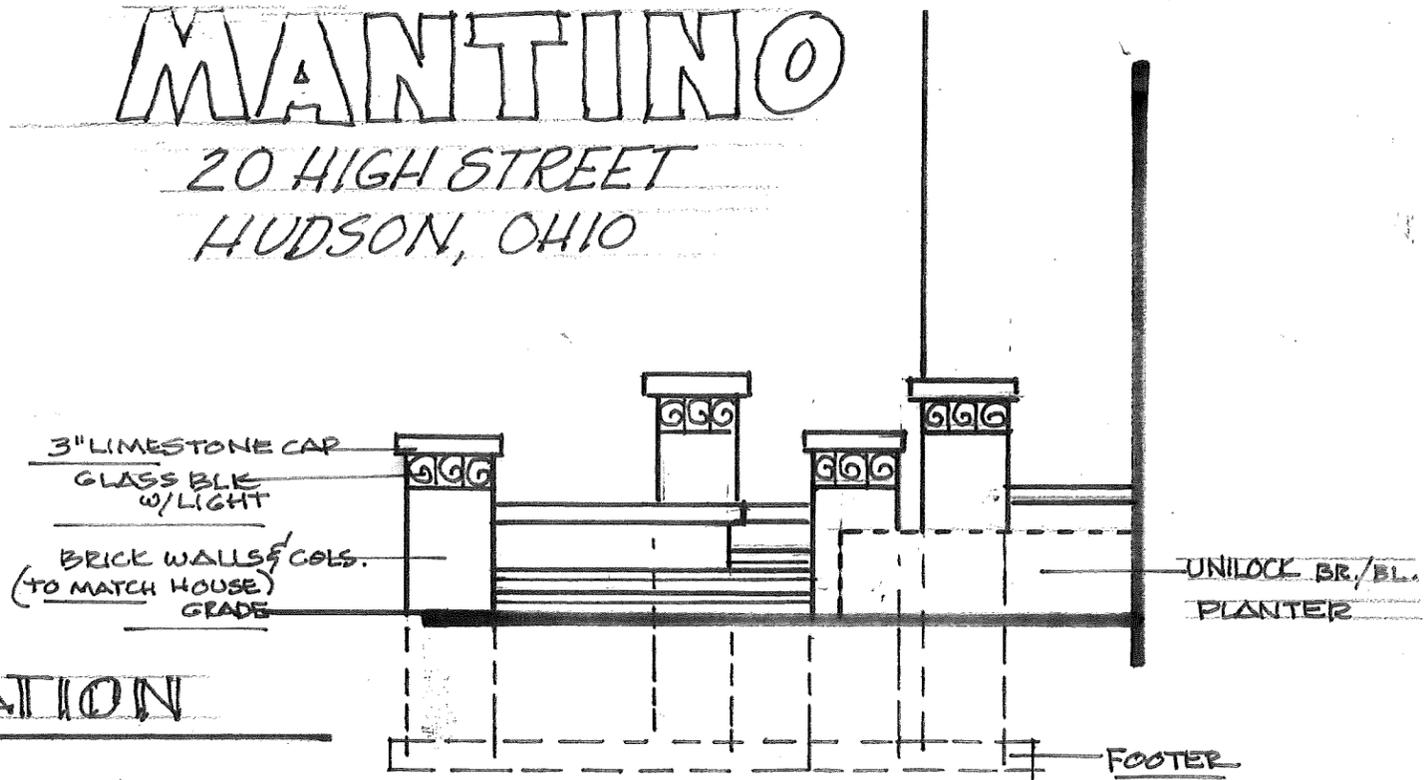

RIGHT ELEVATION

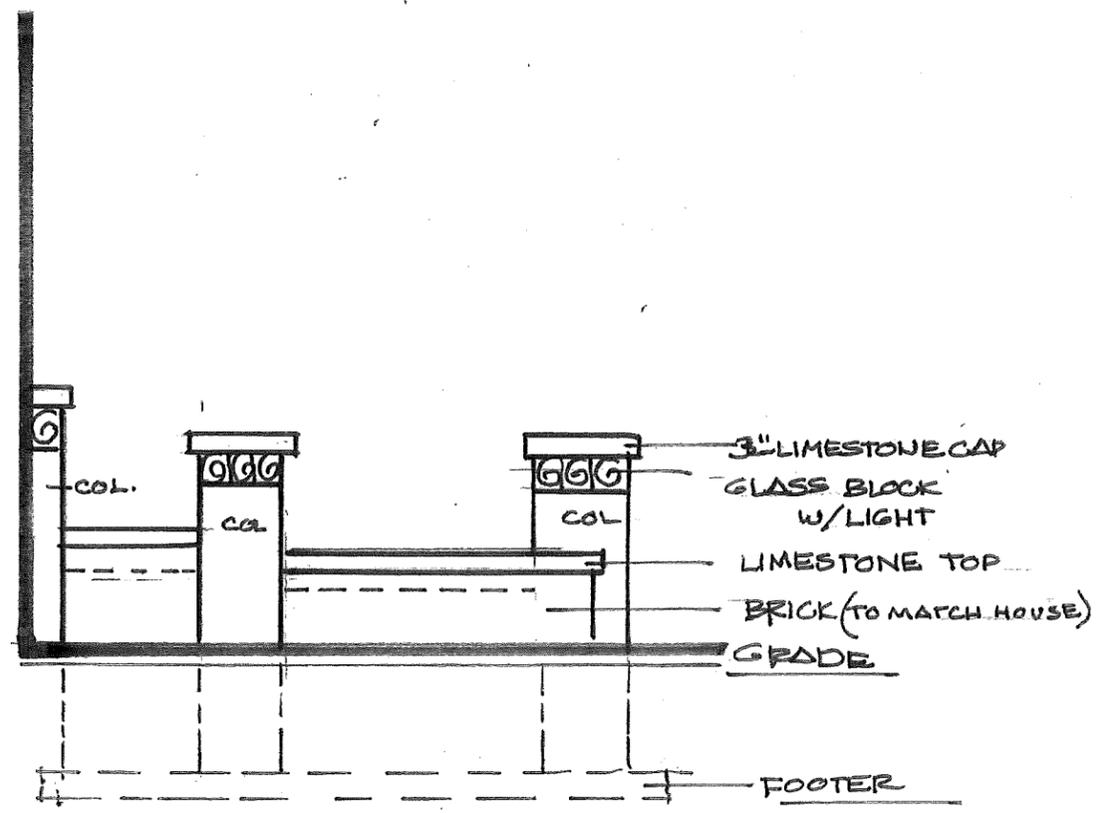

LEFT ELEVATION

ENTRANCE

GARAGE

"NEW"  
RED WOOD  
4-SQUARE  
WRAPPED POST  
PAINTED WHITE....

PAINT BRICK ON FRONT... "WHITE"

UNILOCK - BRUSSEL  
BLOCK

UNILOCK - BEACH  
FLAG

"NO STEP"  
EX. SANDSTONE  
BORDE

IPAR


COLUMNS  
MASONRY WALLS (BLOCK/BRICK)  
PAINTED... "WHITE" ... w/LIGHTS...

RE-SEED SOME  
OF THIS AREA  
(TO BE DETERMINED)

OLD BRICK  
WALK

ROCKS

EX.

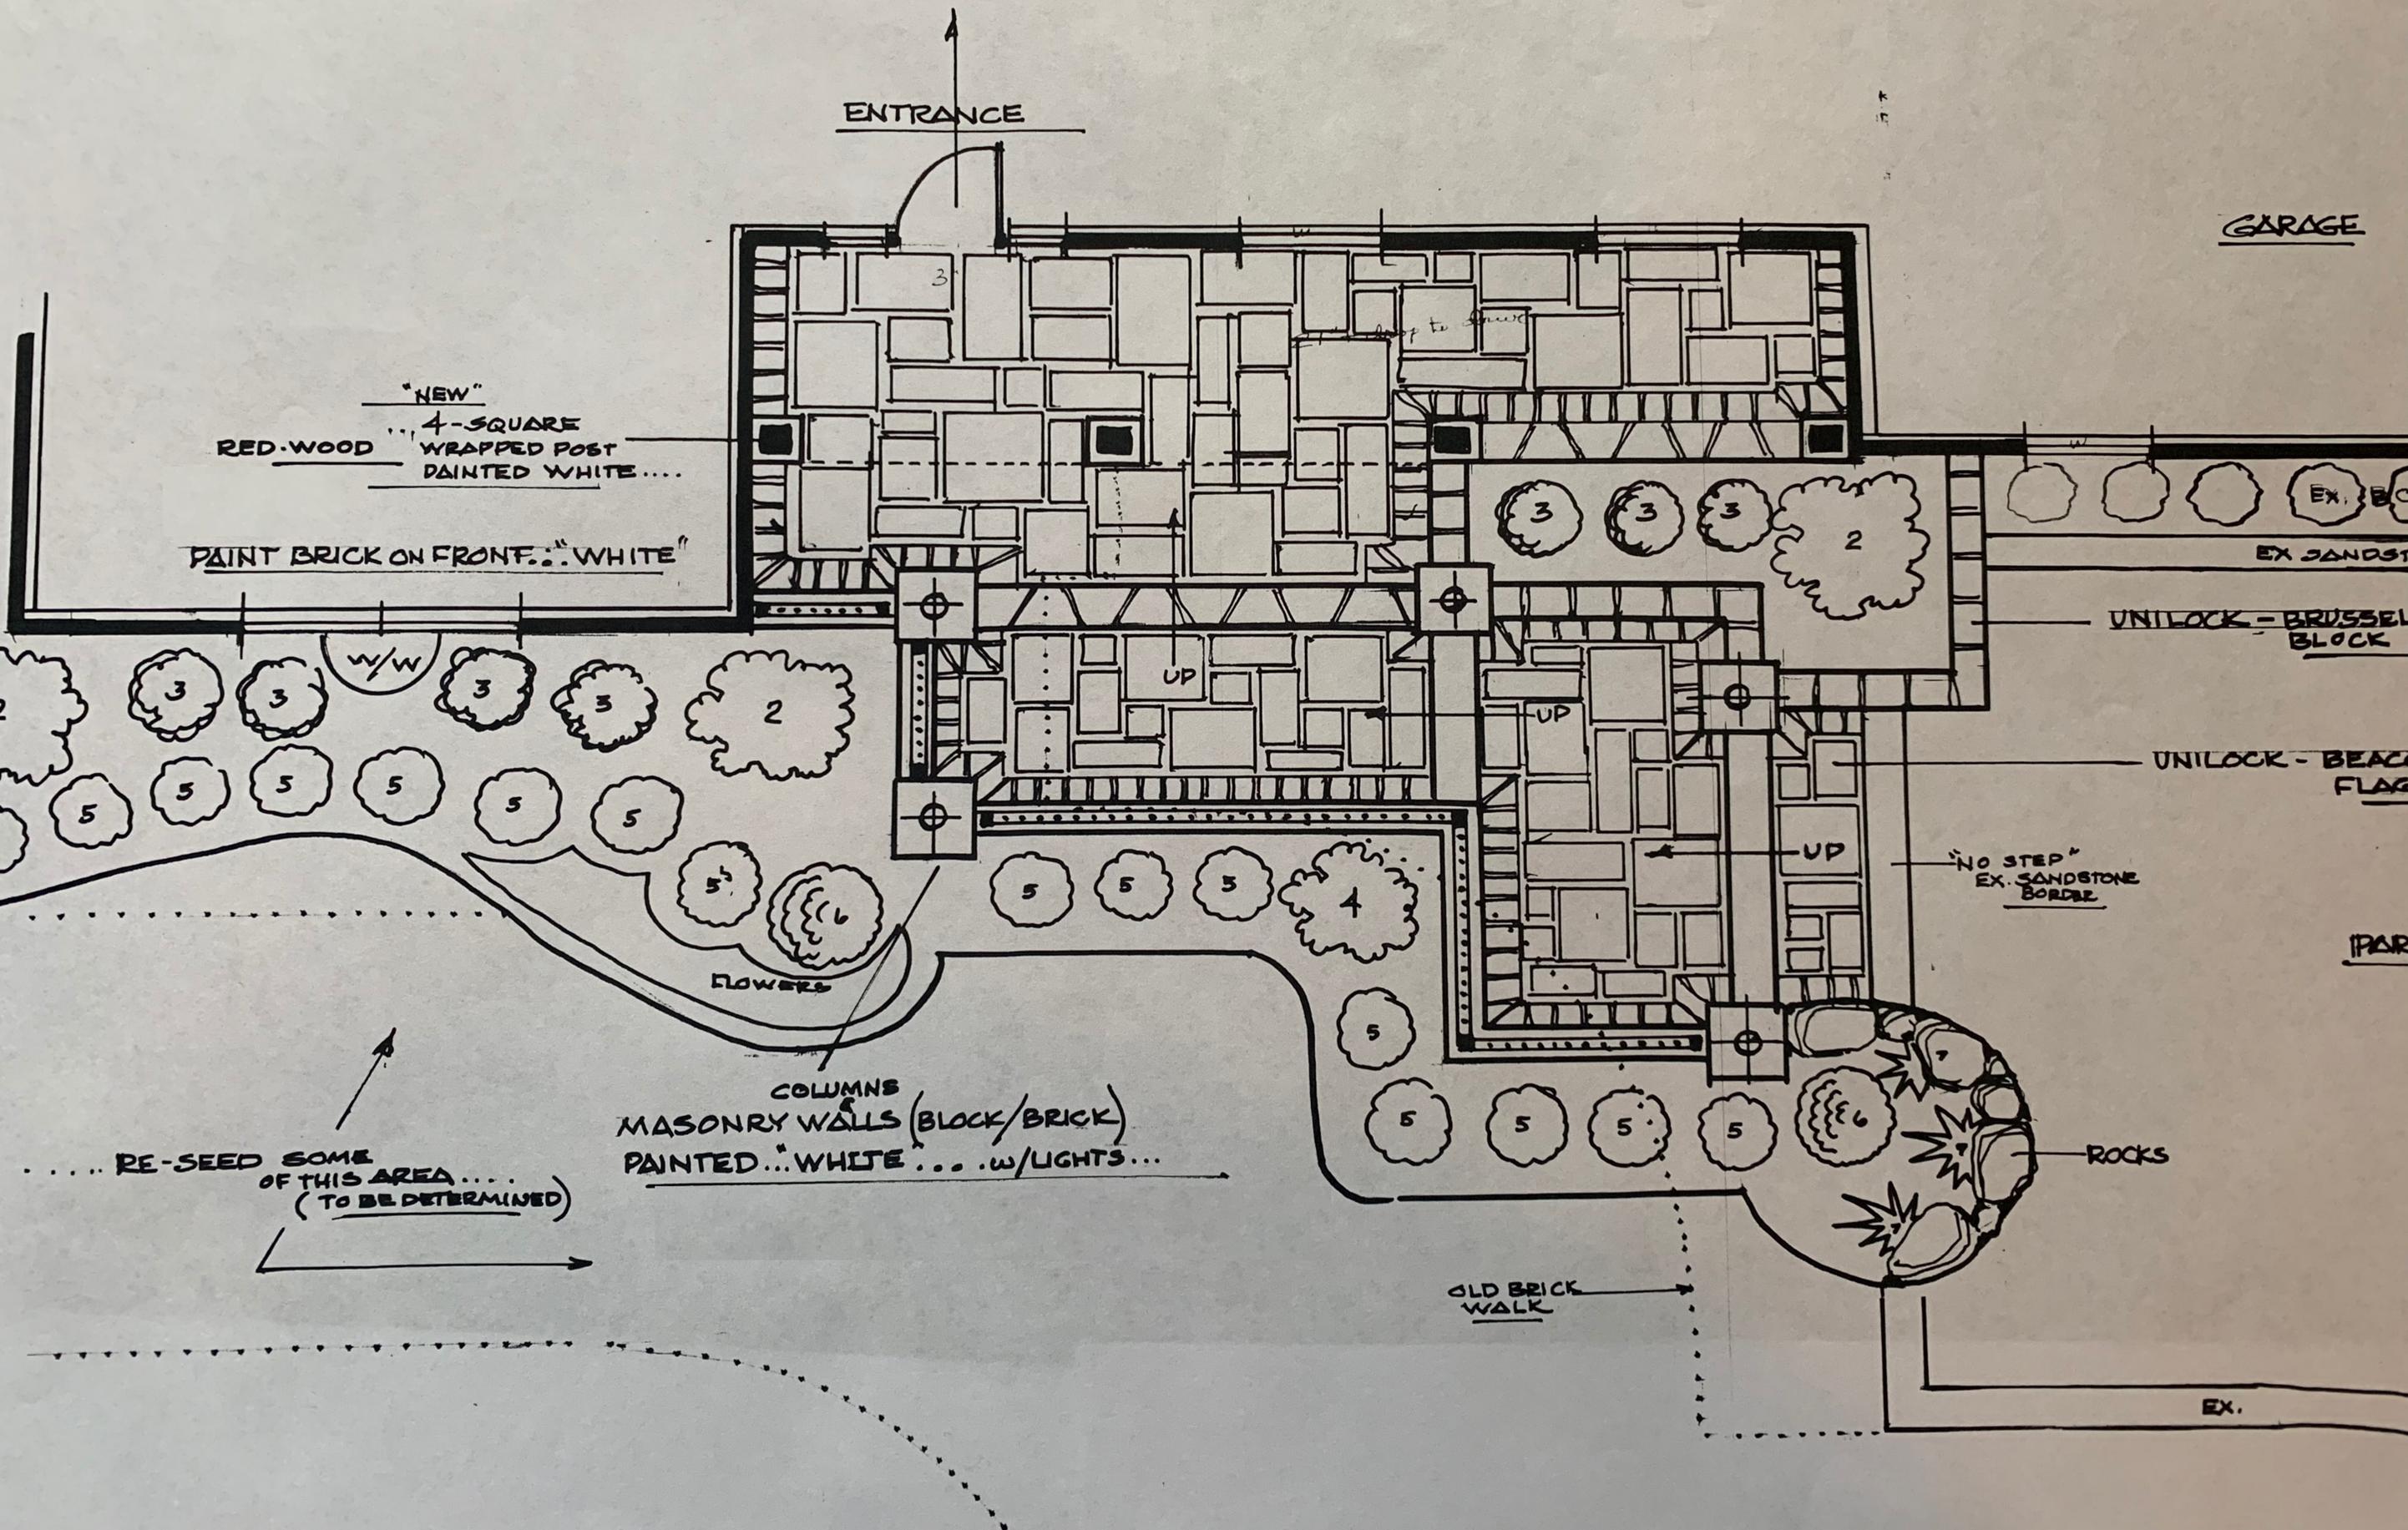







BEACON HILL™ FLAGSTONE

---

