


DESCRIPTION	QTY
W006C AQUA ARCH 4' HIGH - 7' THROW 2 GPM (4) @ 3 PSI	2
W011C JET WAY 4' HIGH 3 GPM (6) @ 2 PSI	2
W036C BABY LONG LEGS 2' HIGH 2.5 GPM @ 2 PSI	1
W071 WATER FLOWER 1' HIGH - 2' SPREAD 10 GPM @ 1 PSI	1
W374 WATER RIBBON 5' THROW - 2'-6" WIDE 10 GPM @ 2 PSI	1
W400-006C SWITCHEROO AQUA ARCH 4' HIGH - 7' THROW 2 GPM @ 3 PSI	1
W400-011 SWITCHEROO JET WAY 4' HIGH 9 GPM @ 4 PSI	1
W400-036 SWITCHEROO BABY LONG LEGS 4' HIGH 18 GPM @ 3 PSI	1
W400-085 SWITCHEROO SPLASH-O-LATOR 7 GPM @ 3 PSI	1
W600-004C SWITCHEROO TWO DADDY LONG LEGS 7' HIGH 7 GPM @ 5 PSI	1
W009 TOUCH N' GO HARD-WIRED	1
W200 PLAIN DRAIN	2

POTABLE MECHANICAL EQUIPMENT		
DSC-8-16-PTP SEQUENCING CONTROLLER WIRELESS W/PEDESTAL	1	
VM-10 IN-GROUND MANIFOLD (FOR USE WITH VALVE BOX)	1	
WVB-3248 IN-GROUND FRP VALVE BOX (MAX 12 DISCHARGES)	1	
05-0507 PRESSURE REDUCING VALVE 80 GPM MAX @ 20 PSI	1	
WVB-3232 IN-GROUND FRP VALVE BOX (USE WITH WRD-4)	1	
WRD-4 RAIN DIVERTER	1	

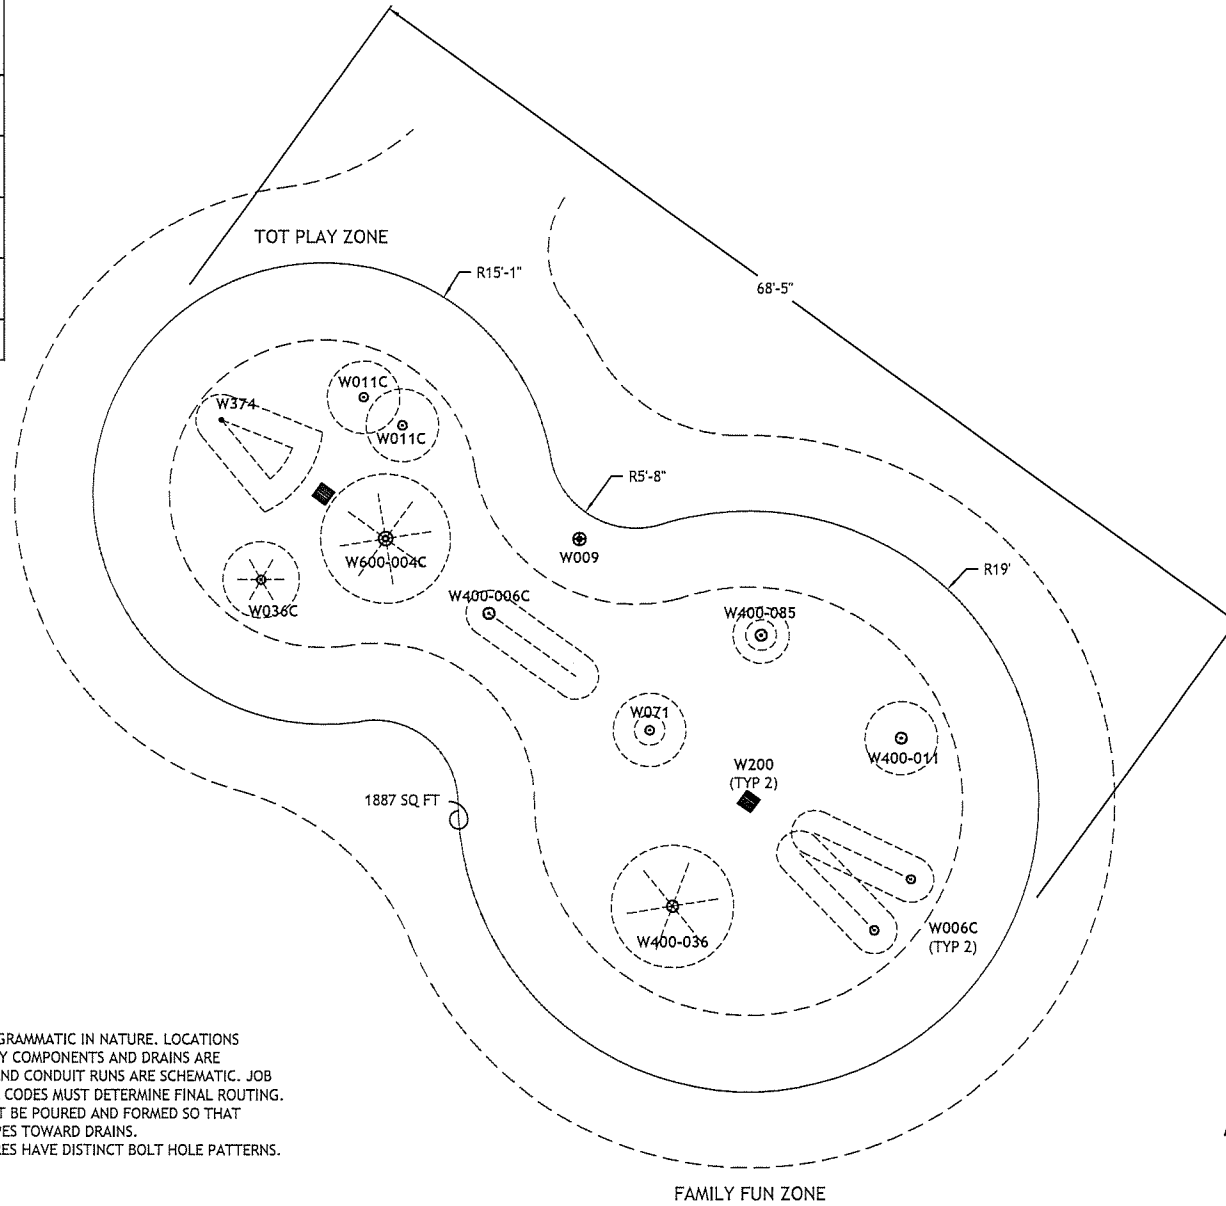

TOTAL GPM 75.5

NOTES:

1. THIS DRAWING IS DIAGRAMMATIC IN NATURE. LOCATIONS RECOMMENDED FOR PLAY COMPONENTS AND DRAINS ARE APPROXIMATE. PIPING AND CONDUIT RUNS ARE SCHEMATIC. JOB CONDITIONS AND LOCAL CODES MUST DETERMINE FINAL ROUTING.
2. WET DECK AREA MUST BE POURED AND FORMED SO THAT WATER SHED AREA SLOPES TOWARD DRAINS.
3. SWITCHEROO FEATURES HAVE DISTINCT BOLT HOLE PATTERNS.

0 2 4 8
SCALE = 1/8"=1'

CITY OF HUDSON PLAN VIEW		DATE	10-31-16
REV.	GA	SHEET	1 of 1
TYPE	F	REV.	
OPT.	1	VER.	
W17059		DWG NO	
ELECT DESIGN			

Water Odyssey™ by Fountain People, Inc. - PO Box 807 - San Marcos, Texas 78667-0807
Phone (512) 392-1155 - Fax (512) 392-1154 - www.waterodyssey.com





PAVILION

SAND VOLLEYBALL COURT

VETERANS WAY PARKING LOT

BATH ROOM

PLAYGROUND

PROPOSED 1874 SF SPLASHPAD

PROPOSED LANDSCAPING

VETERANS WAY