

OVER ALL 1040'-4"

OVER ALL 1245'-3 11/16"

PARCEL NUMBER
3000724

Address
Joanne Poulton
5457 Stow Rd.
Hudson, Ohio 44236

644'-9 13/16"

1109'-3 3/4"

NEW SCREENED
ROOM
14' X 16'

120'-0 3/4"

1000 gal. tank

inspection box

ROOF OVER EXISTING STOOP
5' X 8'

173'-4"

STOW ROAD



Front Elevation



Exterior Elevation Back

SEE DECK DENTAL ON PAGE 6

DRAWINGS PROVIDED BY:
1743 Whipple Ave. NW
Canton, Ohio 44706
330-418-6614



TOM & JOANNE POULTON
5457 Stow Road
Hudson 44236

Phase 1
SCREENED ROOM
FRONT PORCH
Phase 2
KITCHEN
1/2 BATH AND LAUNDRY ROOM

REVISION TABLE		
NUMBER	DATE	REVISION BY / DESCRIPTION

DATE:

8/2/2025

SCALE:

1/4" = 1'

SHEET:

P - 3



Right Elevation

SEE PAGE 6 FOR
DECK DENTAL



Left

SEE PAGE 6 FOR
DECK DENTAL

Elevation 14

REVISION TABLE		REVISION BY	DESCRIPTION
NUMBER	DATE		

Phase 1
SCREENED ROOM
FRONT PORCH
Phase 2
KITCHEN
1/2 BATH AND LAUNDRY ROOM

TOM & JOANNE POULTON
5457 Stow Road
Hudson 44236

DRAWINGS PROVIDED BY:
1743 Whipple Ave. NW
Canton, Ohio 44705
330-418-6614
MAVRAKIS
CONSTRUCTION, INC.

DATE:


8/2/2025

SCALE:

1/4" = 1'

SHEET:


P - 4

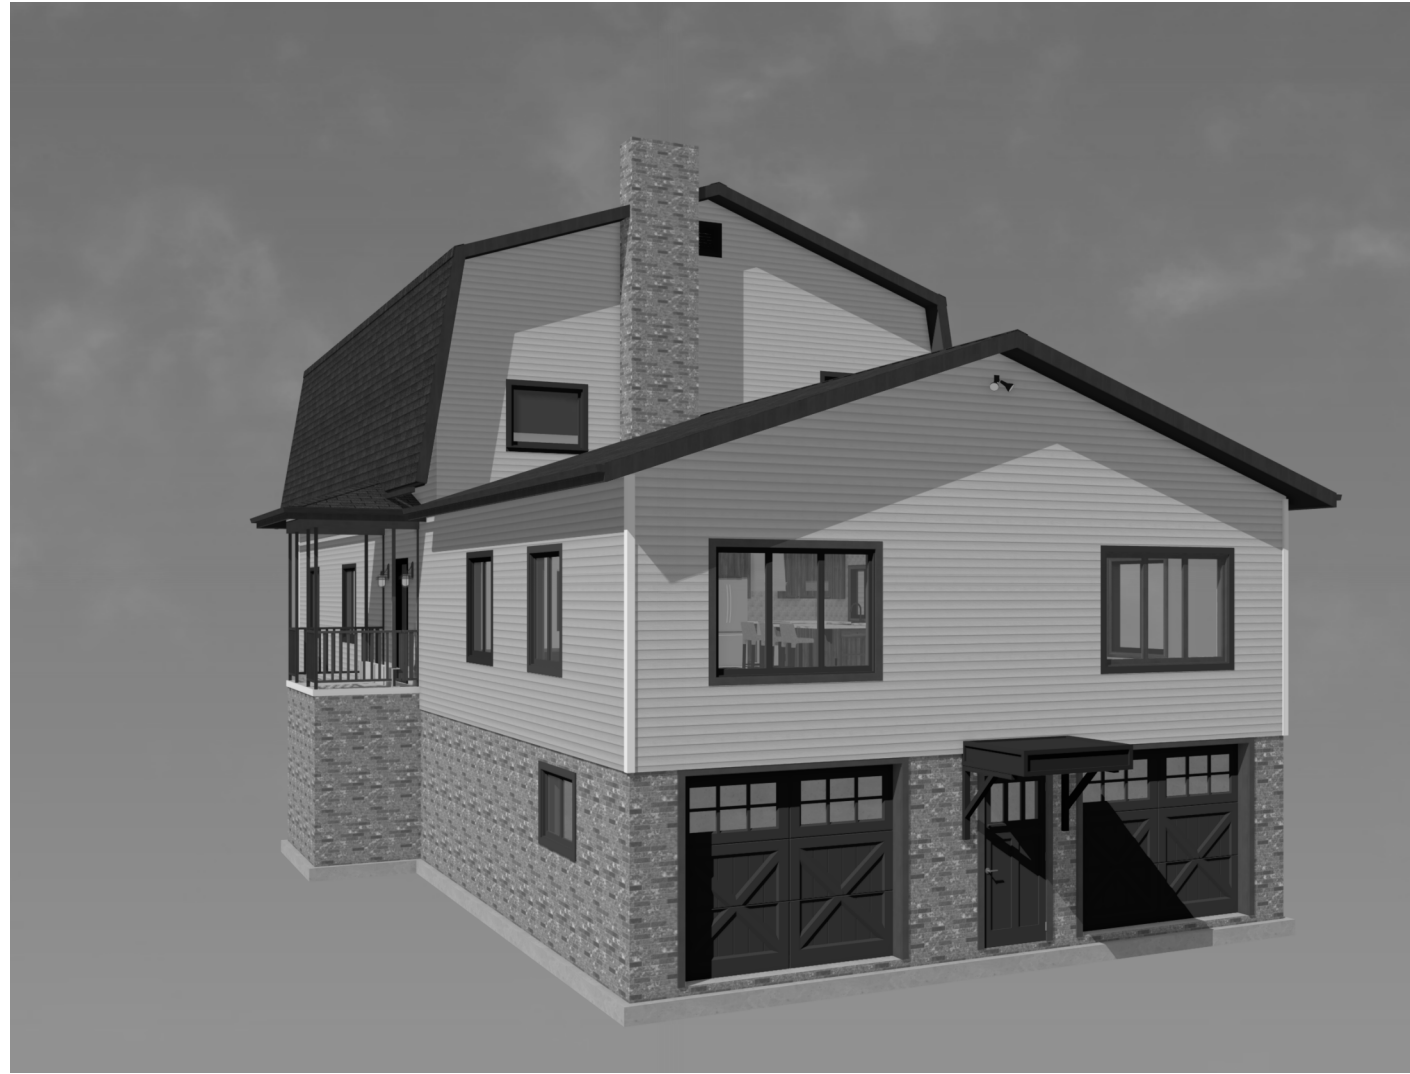

Camera 1



Camera 2

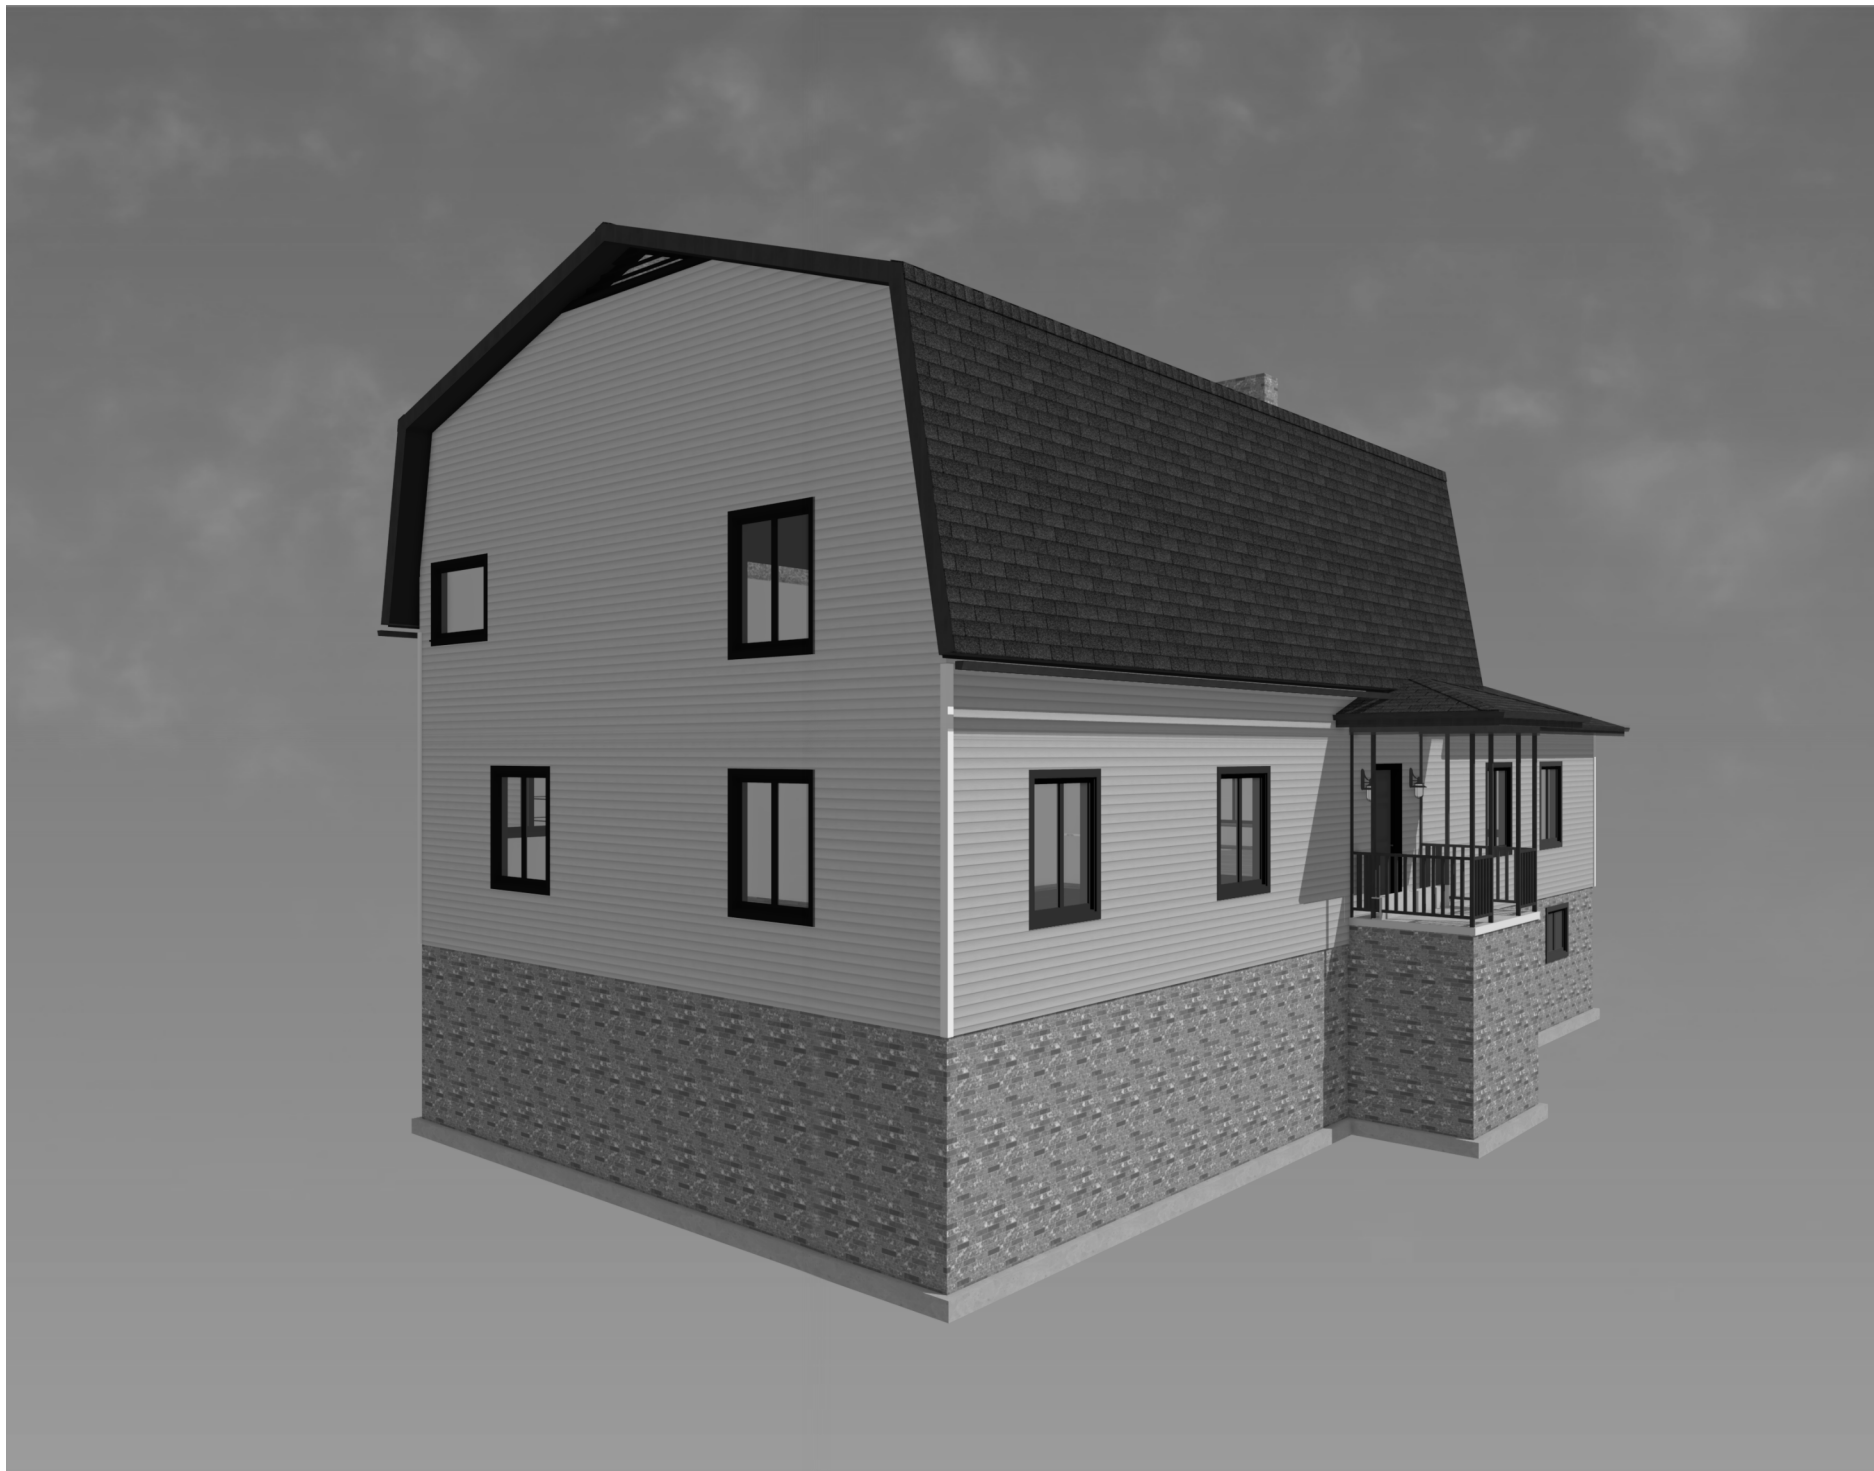

Camera 3

--

REVISION TABLE		REVISION TABLE	
NUMBER	DATE	REVISION	DESCRIPTION

Phase 1 SCREENED ROOM FRONT PORCH Phase 2 KITCHEN 1/2 BATH AND LAUNDRY ROOM
--

TOM & JOANNE POULTON 5457 Stow Road Hudson 44236
--

DRAWINGS PROVIDED BY: 1743 Whipple Ave. NW Canton, Ohio 44705 330-418-6614	 MAVRAKIS CONSTRUCTION, INC.
---	--

DATE:

8/2/2025

SCALE:

1/4" = 1'

SHEET:

P - 5



DATE:
8/2/2025
SCALE:
1/4" = 1'
SHEET:
P-1





