
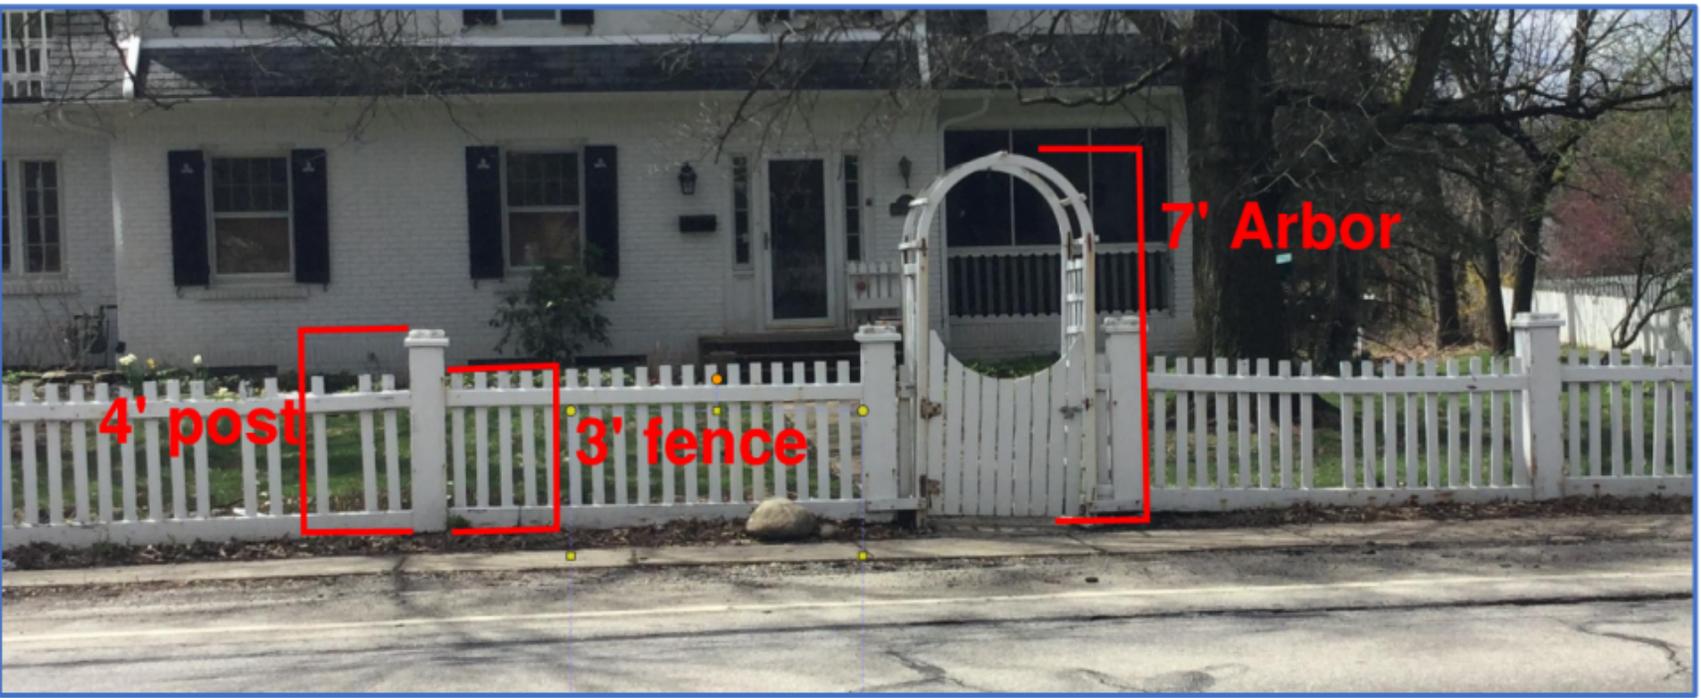


Detailed Explanation of Project \*

We will be removing the decorative garden fence and arbor that is built next to the sidewalk and replace it with an identical fence made out of cedar. The fence will be a total of 103' long. 3' high, post will be every 8 feet and the arbor will be 86"H x 41.25"W. We will then prime and paint the fence with a white latex based paint.

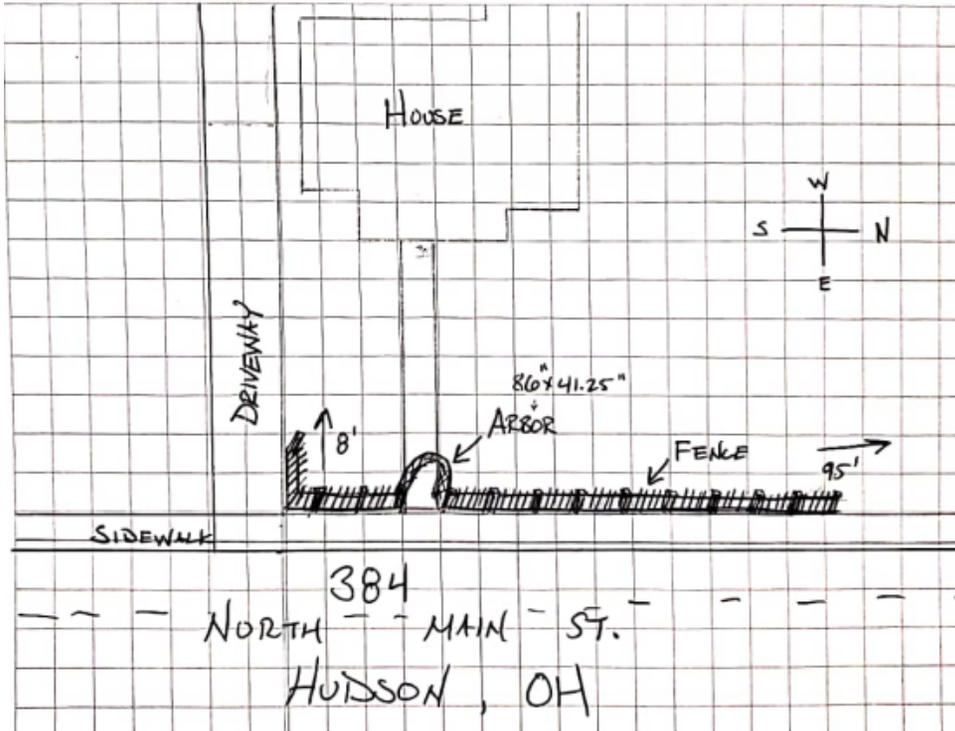

NORTH MAIN STREET S.R. 91 66' R/W

S 00°11'31" E 108.00'

33.00'

33.00'

1" open pipe found  
2.77'E., 0.05'N

1" open pipe found  
2.72'E., 0.31'S  
1" open pipe found and used

concrete walk

PROPOSED WOOD FENCE 12" FROM CONCRETE WALK


PROPOSED WOOD FENCE 12" FROM CONCRETE WALK

R/W

concrete walk


concrete drive

384 North Main Street  
Michael E. McNealis and  
Susan M. McNealis  
OR 308, PG. 701  
P.N. 3203134

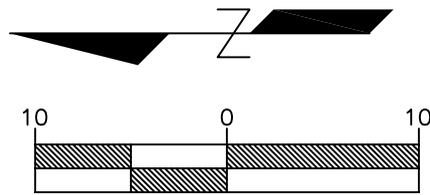

SCALE: 1" = 10'

PROPOSED FENCE DETAIL FOR  
384 NORTH MAIN STREET

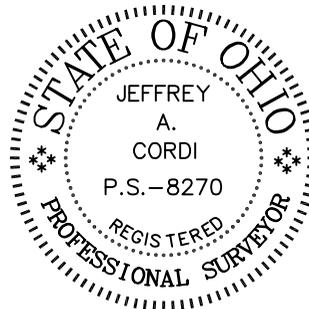

Prepared by:  
JEFFREY A. CORDI, P.S. #8270  
1052 Independence Ave  
Akron, Ohio 44310  
330-388-8146  
CordiSurvey@gmail.com

SCALE: 1" = 10'

DATE: MAY 13, 2019

in St.











