

ZONING DATA OUTER VILLAGE RESIDENTIAL NBHD::	
SITE AREA:	17.9 ACRES
EXISTING BUILDING SQUARE FOOTAGE:	7,318 S.F.
PROPOSED ADDITION SQUARE FOOTAGE:	7,602 S.F.
TOTAL BUILDING FOOTPRINT SQUARE FOOTAGE:	14,920 S.F.
PARKING SPACES:	113 EX. SPACES PROVIDED (8 HANDICAP SPACES EX.)
ASSEMBLY:	1 PER (4) PUBLIC SEATS (REQUIRED)
EXISTING SANCTUARY:	128 SEATS = 32 SPACES REQUIRED

1  
sp1.1

**PROPOSED SITE PLAN**

SCALE: 1" = 60'-0"

PARKING: 113 EXISTING SPACES

NORTH



ARCHITECTURE OFFICE :: DAVID KREBS

**KRILL**  
THE BUILDING PROFESSIONALS

PROJECT TITLE:  
**ADDITION & RENOVATIONS FOR:  
GLORIA DEI  
LUTHERAN CHURCH**

PROJECT:  
ADDITION & RENOVATIONS FOR:  
GLORIA DEI LUTHERAN CHURCH  
2143 RAVENNA STREET  
HUDSON, OH 44135

BID / PERMIT 06.03.2019

ISSUE/DATE:

THESE DRAWINGS, DESIGN, CONCEPT AND INFORMATION ARE THE EXCLUSIVE PROPERTY OF AODK, INC. THEY ARE FOR CONSTRUCTION ONLY AT THE SITE INDICATED. UNAUTHORIZED USE, ALTERATION OR REPRODUCTION OF THE DOCUMENTS AND DESIGN IS PROHIBITED WITHOUT WRITTEN PERMISSION FROM AODK, INC.

AUTHORIZATION:

SHEET TITLE: sp1.1



SHEET NO.: 16.73

PROPOSED SITE PLANS

**sp1.1**

**EXTERIOR MATERIALS LEGEND**

- 1 BRICK VENEER  
4" BRICK VENEER TO MATCH EXISTING (STYLE, COLOR & SIZE).  
BASIS OF DESIGN: BELDEN BRICK - GOLDENROD IRONSPOT  
STYLE: MODULAR  
MORTAR COLOR: TO MATCH EXISTING  
NOTE : G.C. TO PROVIDE 2'-0" x 2'-0" FIELD MOCK-UP PANEL(S)  
FOR ARCHITECTS / OWNERS FINAL APPROVAL
- 2 6" VINYL LAP SIDING  
MANUFACTURER:: MASTIC HOME EXTERIORS  
COLOR:: WHITE
- 3 ALUMINUM ENTRY / WINDOW SYSTEM  
ALUMINUM WINDOWS w/ THERMAL BREAK  
INSULATED GLASS BY CRYSTAL WINDOW &  
DOOR SYSTEM SERIES 2100  
COLOR: WHITE  
GLAZING: 1" INSULATED, LOW-E GLASS  
1/4" CLEAR GLASS @ INTERIOR PANE &  
1/4" GRAY TINTED FLOAT GLASS @ EXTERIOR PANE
- 4 AZEK PANEL / TRIM BOARDS - PAINTED  
COLOR: WHITE.
- 5 PRE-FINISHED ALUMINUM GUTTERS  
AND DOWNSPOUTS. COLOR: WHITE.
- 6 DIMENSIONAL ASPHALT SHINGLES  
TO MATCH EXISTING. BASIS OF DESIGN: CERTAINTED LANDMARK  
ARCHITECTURAL SHINGLES. COLOR: GEORGETOWN GRAY.  
CONTRACTOR TO PROVIDE SAMPLES TO MATCH FOR APPROVAL.
- 7 3'-0" x 7'-0" EMBOSSED INSULATED H. MTL. DOOR  
w/ 26" x 32" LITE IN H. MTL. FRAME PAINTED  
COLOR: WHITE.
- 8 WINDOW  
ALUMINUM WINDOWS w/ THERMAL BREAK  
INSULATED GLASS BY CRYSTAL WINDOW SYSTEM  
SERIES 2000A. COLOR: WHITE  
GLAZING: 1" INSULATED, LOW-E GLASS  
1/4" CLEAR GLASS @ INTERIOR PANE &  
1/4" GRAY TINTED FLOAT GLASS @ EXTERIOR PANE  
AZEK WINDOW TRIM BOARDS - 4" WIDE @ JAMBS  
& SILLS, 6" WIDE @ HEADS TYPICAL ALL NEW  
WINDOWS
- 9 CONCRETE PATIO
- 10 BRAKE METAL PANEL/TRIM  
.060 ALUMINUM SHEET PANEL/WRAP W/ HIDDEN FASTENERS.  
PROVIDE HEMMED EDGE(S) AT ALL HORIZONTAL OVERLAP  
JOINTS. MECHANICAL FASTENERS AND ADHESIVES REQUIRED  
FOR INSTALLATION. COLOR: WHITE
- 11 AZEK WINDOW / DOOR TRIM BOARDS -  
4" WIDE @ JAMBS & SILLS, 6" WIDE @  
HEADS TYPICAL ALL NEW WINDOWS
- 12 EXISTING BRICK SOILDER COURSE  
WATER TABLE
- 13 EXISTING BRICK FACADE
- 14 BRICK SOILDER COURSE WATER TABLE  
TO MATCH EXISTING

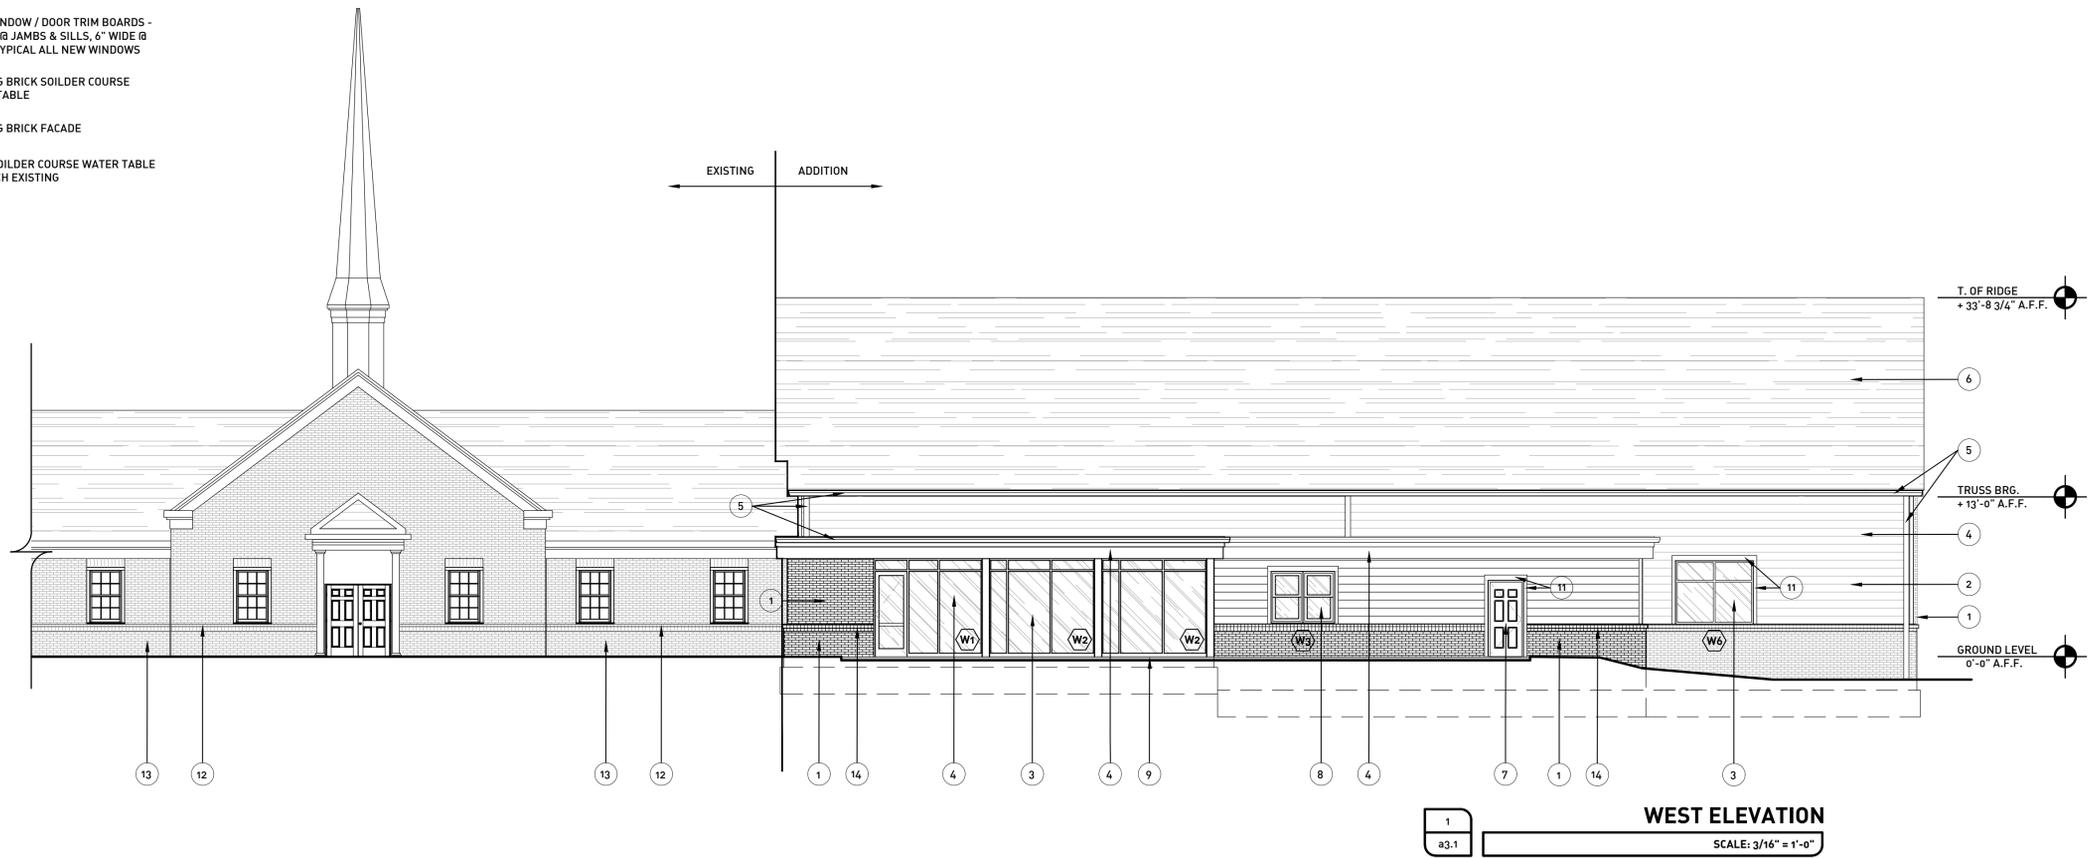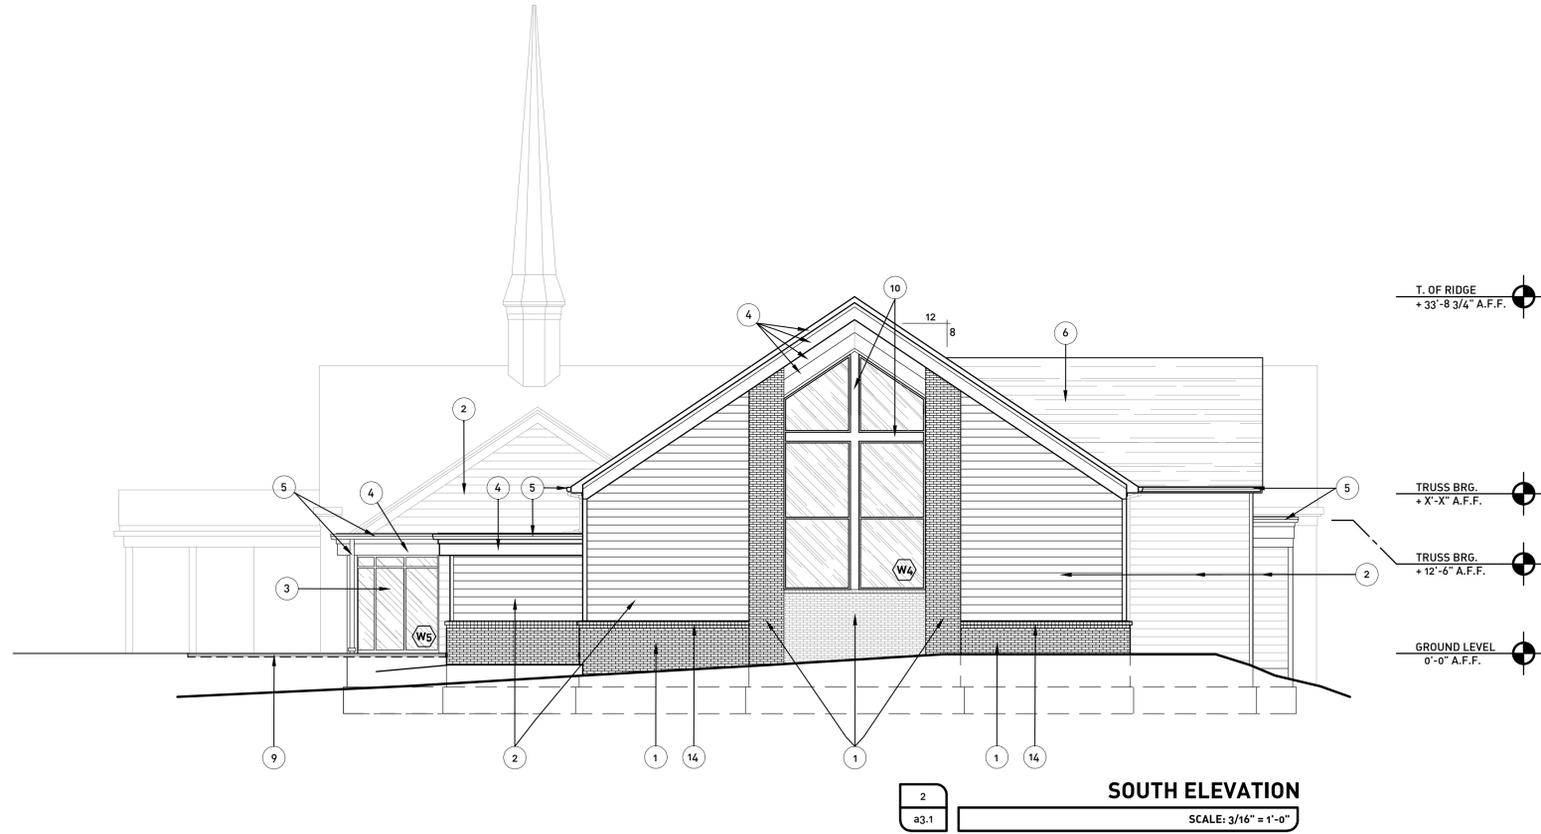

ADDITION & RENOVATIONS FOR:  
**GLORIA DEI LUTHERAN CHURCH**

PROJECT TITLE:  
 ADDITION & RENOVATIONS FOR:  
 GLORIA DEI LUTHERAN CHURCH  
 2113 RAVENNA STREET  
 HUDSON, OH 44236

PROJECT NO.:  
 BID / PERMIT 06.03.2019  
 A.H.B.R. REVISIONS 07.01.2019

ISSUE/DATE:  
 THESE DRAWINGS, DESIGN, CONCEPT AND INFORMATION ARE THE EXCLUSIVE PROPERTY OF ADDK, INC. THEY ARE FOR CONSTRUCTION ONLY AT THE SITE INDICATED. UNAUTHORIZED USE, ALTERATION OR REPRODUCTION OF THE DOCUMENTS AND DESIGN IS PROHIBITED WITHOUT WRITTEN PERMISSION FROM ADDK, INC.


AUTHORIZATION:  
 16.73

SHEET NO.:  
**a3.1**


DAVID KREBS  
LICENSE NO.: 11550  
EXPIRATION DATE: 12.31.2019

**EXTERIOR MATERIALS LEGEND**


- ① BRICK VENEER  
4" BRICK VENEER TO MATCH EXISTING (STYLE, COLOR & SIZE).  
BASIS OF DESIGN: BELDEN BRICK - GOLDENROD IRONSPOT  
STYLE: MODULAR  
MORTAR COLOR: TO MATCH EXISTING  
NOTE: G.C. TO PROVIDE 2'-0" x 2'-0" FIELD MOCK-UP PANEL(S)  
FOR ARCHITECTS / OWNERS FINAL APPROVAL.
- ② 6" VINYL LAP SIDING  
MANUFACTURER:: MASTIC HOME EXTERIORS  
COLOR:: WHITE
- ③ ALUMINUM ENTRY / WINDOW SYSTEM  
ALUMINUM WINDOWS w/ THERMAL BREAK  
INSULATED GLASS BY CRYSTAL WINDOW &  
DOOR SYSTEM SERIES 2100  
COLOR: WHITE  
GLAZING: 1" INSULATED, LOW-E GLASS  
1/4" CLEAR GLASS @ INTERIOR PANE &  
1/4" GRAY TINTED FLOAT GLASS @ EXTERIOR PANE
- ④ AZEK PANEL / TRIM BOARDS - PAINTED  
COLOR: WHITE.
- ⑤ PRE-FINISHED ALUMINUM GUTTERS  
AND DOWNSPOUTS. COLOR: WHITE.
- ⑥ DIMENSIONAL ASPHALT SHINGLES  
TO MATCH EXISTING. BASIS OF DESIGN: CERTAINTED LANDMARK  
ARCHITECTURAL SHINGLES. COLOR: GEORGETOWN GRAY.  
CONTRACTOR TO PROVIDE SAMPLES TO MATCH FOR APPROVAL.
- ⑦ 3'-0" x 7'-0" EMBOSSED INSULATED H. MTL. DOOR  
w/ 26" x 32" LITE IN H. MTL. FRAME PAINTED  
COLOR: WHITE.
- ⑧ WINDOW  
ALUMINUM WINDOWS w/ THERMAL BREAK  
INSULATED GLASS BY CRYSTAL WINDOW SYSTEM  
SERIES 2000A. COLOR: WHITE  
GLAZING: 1" INSULATED, LOW-E GLASS  
1/4" CLEAR GLASS @ INTERIOR PANE &  
1/4" GRAY TINTED FLOAT GLASS @ EXTERIOR PANE  
AZEK WINDOW TRIM BOARDS - 4" WIDE @ JAMBS  
& SILLS, 6" WIDE @ HEADS TYPICAL ALL NEW  
WINDOWS
- ⑨ CONCRETE PATIO
- ⑩ BRAKE METAL PANEL/TRIM  
.060 ALUMINUM SHEET PANEL/WRAP W/ HIDDEN FASTENERS.  
PROVIDE HEMMED EDGE(S) AT ALL HORIZONTAL OVERLAP  
JOINTS. MECHANICAL FASTENERS AND ADHESIVES REQUIRED  
FOR INSTALLATION. COLOR: WHITE
- ⑪ AZEK WINDOW / DOOR TRIM BOARDS -  
4" WIDE @ JAMBS & SILLS, 6" WIDE @  
HEADS TYPICAL ALL NEW WINDOWS

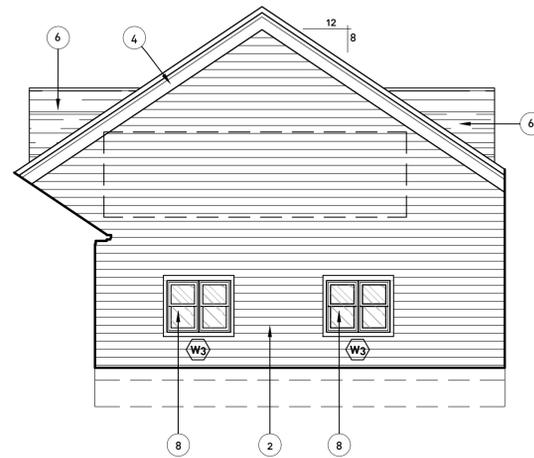


**ELEVATION**  
SCALE: 1/8" = 1'-0"

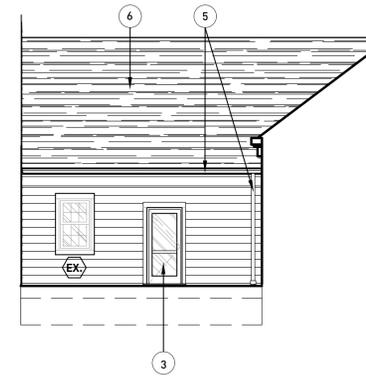

**ELEVATION**  
SCALE: 1/8" = 1'-0"

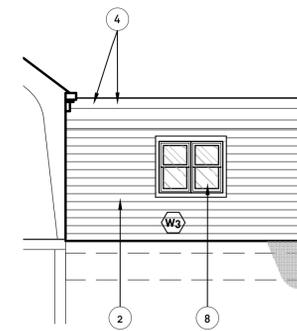


**ELEVATION**  
SCALE: 1/8" = 1'-0"

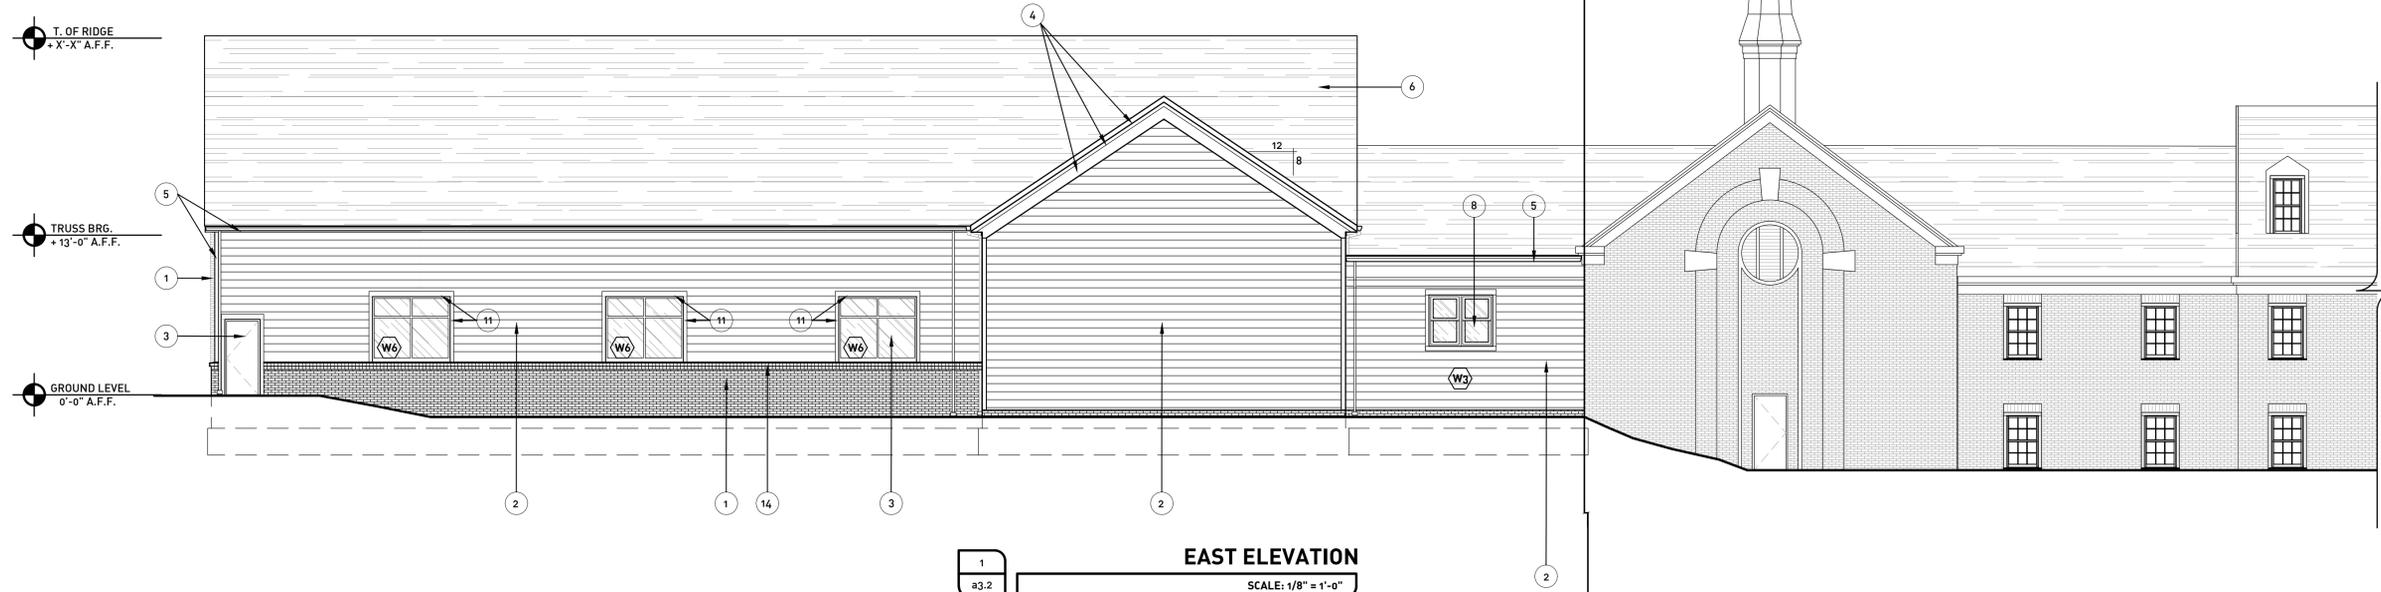

**EAST ELEVATION**  
SCALE: 1/8" = 1'-0"

a°dk

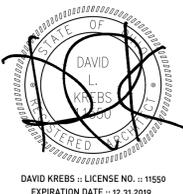

**KRILL**  
THE BUILDING PROFESSIONALS

ADDITION & RENOVATIONS FOR:  
**GLORIA DEI**  
LUTHERAN CHURCH

PROJECT: ADDITION & RENOVATIONS FOR:  
GLORIA DEI LUTHERAN CHURCH  
2113 RAVENNA STREET  
HUDSON, OH 44236




BID / PERMIT 06.03.2019  
A.H.B.R. REVISIONS 07.01.2019

THESE DRAWINGS, DESIGN, CONCEPT  
AND INFORMATION ARE THE  
EXCLUSIVE PROPERTY OF AODK, INC.  
THEY ARE FOR CONSTRUCTION ONLY  
AT THE SITE INDICATED.  
UNAUTHORIZED USE, ALTERATION OR  
REPRODUCTION OF THE DOCUMENTS  
AND DESIGN IS PROHIBITED WITHOUT  
WRITTEN PERMISSION FROM AODK,  
INC.


16.73

3 3 3

# WALL LEGEND

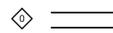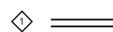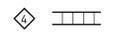- 
**EXISTING EXTERIOR WALL NO. 0:**  
 EXISTING EXTERIOR WALL TO REMAIN PATCH AND REPAIR EXTERIOR & INTERIOR AREAS AS REQUIRED IN AREAS ADJACENT TO NEW ADDITION RECEIVING NEW FINISHES PER FINISH PLAN SHEET a5.1.
- 
**EXISTING INTERIOR WALL NO. 1:**  
 EXISTING INTERIOR WALL TO REMAIN PATCH AND REPAIR EXTERIOR & INTERIOR AREAS AS REQUIRED IN AREAS ADJACENT TO NEW ADDITION RECEIVING NEW FINISHES PER FINISH PLAN SHEET a5.1.
- 
**EXTERIOR WALL 2:**  
 BRICK VENEER TO MATCH EXISTING W/ HORIZONTAL BRACING W/ 1" AIR GAP ON 15# MOISTURE BARRIER ON 7/16" O.S.B. SHEATHING ON 2X6 WD. STUDS @ 16" O.C. W/ R-21 BATT INSULATION AND 5/8" DRYWALL AT INTERIOR.
- 
**EXTERIOR WALL 2A:**  
 BRICK VENEER TO MATCH EXISTING W/ HORIZONTAL BRACING W/ 1" AIR GAP ON 15# MOISTURE BARRIER ON 7/16" O.S.B. SHEATHING ON 2X6 WD. STUDS @ 16" O.C. W/ R-21 BATT INSULATION AND 5/8" DRYWALL AT INTERIOR.
- 
**EXTERIOR WALL 2B:**  
 BRICK VENEER TO MATCH EXISTING W/ HORIZONTAL BRACING W/ 1" AIR GAP ON 15# MOISTURE BARRIER ON (2) LAYERS OF 5/8" DENSGLOSS FIREGUARD SHEATHING ON 2X6 WD. STUDS @ 16" O.C. W/ R-21 BATT INSULATION AND (2) LAYERS OF 5/8" DRYWALL AT INTERIOR. ASSEMBLY MEETS 2 HR REQUIREMENTS SIM. TO UL DESIGN NO. U301
- 
**EXTERIOR WALL 3:**  
 PRE - PRIMED HORIZONTAL SEAM SIDING TO MATCH EXISTING ON 15# MOISTURE BARRIER ON 7/16" O.S.B. SHEATHING ON 2X6 WD. STUDS @ 16" O.C. W/ R-21 BATT INSULATION AND 5/8" DRYWALL AT INTERIOR.
- 
**EXTERIOR WALL 3A:**  
 PRE - PRIMED HORIZONTAL SEAM SIDING TO MATCH EXISTING ON 15# MOISTURE BARRIER ON 7/16" O.S.B. SHEATHING ON 2X6 WD. STUDS @ 16" O.C. W/ R-21 BATT INSULATION AND 5/8" DRYWALL AT INTERIOR.
- 
**EXTERIOR WALL 3B:**  
 PRE - PRIMED HORIZONTAL SEAM SIDING TO MATCH EXISTING ON 15# MOISTURE BARRIER ON (2) LAYERS OF 5/8" DENSGLOSS FIREGUARD SHEATHING ON 2X6 WD. STUDS @ 16" O.C. W/ R-21 BATT INSULATION AND (2) LAYERS OF 5/8" DRYWALL AT INTERIOR. ASSEMBLY MEETS 2 HR. REQUIREMENTS SIM. TO UL DESIGN NO. 301
- 
**INTERIOR PARTITION WALL 4:**  
 2 x 4 STUDS @ 16" O.C. W/ 5/8" DRYWALL @ EACH SIDE. PROVIDE SOUND BATT INSULATION IN STUD SPACES, TYP.
- 
**INTERIOR PARTITION WALL 5:**  
 2 x 4 STUDS @ 16" O.C. W/ 5/8" DRYWALL @ EACH SIDE. PROVIDE SOUND BATT INSULATION IN STUD SPACES, TYP.
- 
**INTERIOR PARTITION WALL 6:**  
 2 x 4 STUDS @ 16" O.C. W/ 5/8" DRYWALL @ ONE SIDE. PROVIDE SOUND BATT INSULATION IN STUD SPACES, TYP.
- 
**INTERIOR PARTITION WALL 7:**  
 2 x 4 STUDS @ 16" O.C. W/ 5/8" DRYWALL @ ONE SIDE. PROVIDE SOUND BATT INSULATION IN STUD SPACES, TYP.
- 
**INTERIOR PARTITION WALL 8:**  
 2x4 WD. STUDS @ 16" O.C. W/ (2) LAYERS OF 5/8" DRYWALL ON BOTH SIDES FROM FIN. FLR. TIGHT TO STRUCTURE ABOVE. PROVIDE SOUND BATT INSULATION IN STUD SPACES, TYP. WALL ASSEMBLY MEETS 2 HR REQUIREMENTS SIM. TO UL DESIGN NO. U301
- 
**INTERIOR PARTITION WALL 9:**  
 WOOD FRAMING @ 16" O.C. W/ 5/8" DRYWALL @ ONE SIDE FROM FIN. FLR. TO STRUCTURE ABOVE. ALIGN FINISH WALL SURFACE WITH THAT OF ADJACENT EXISTING CONSTRUCTION AS REQ'D. PROVIDE SOUND BATT INSULATION IN STUD SPACES, TYP.

NOTE: ALL SILL PLATES ARE TO BE TREATED (SLAB ON GRADE)

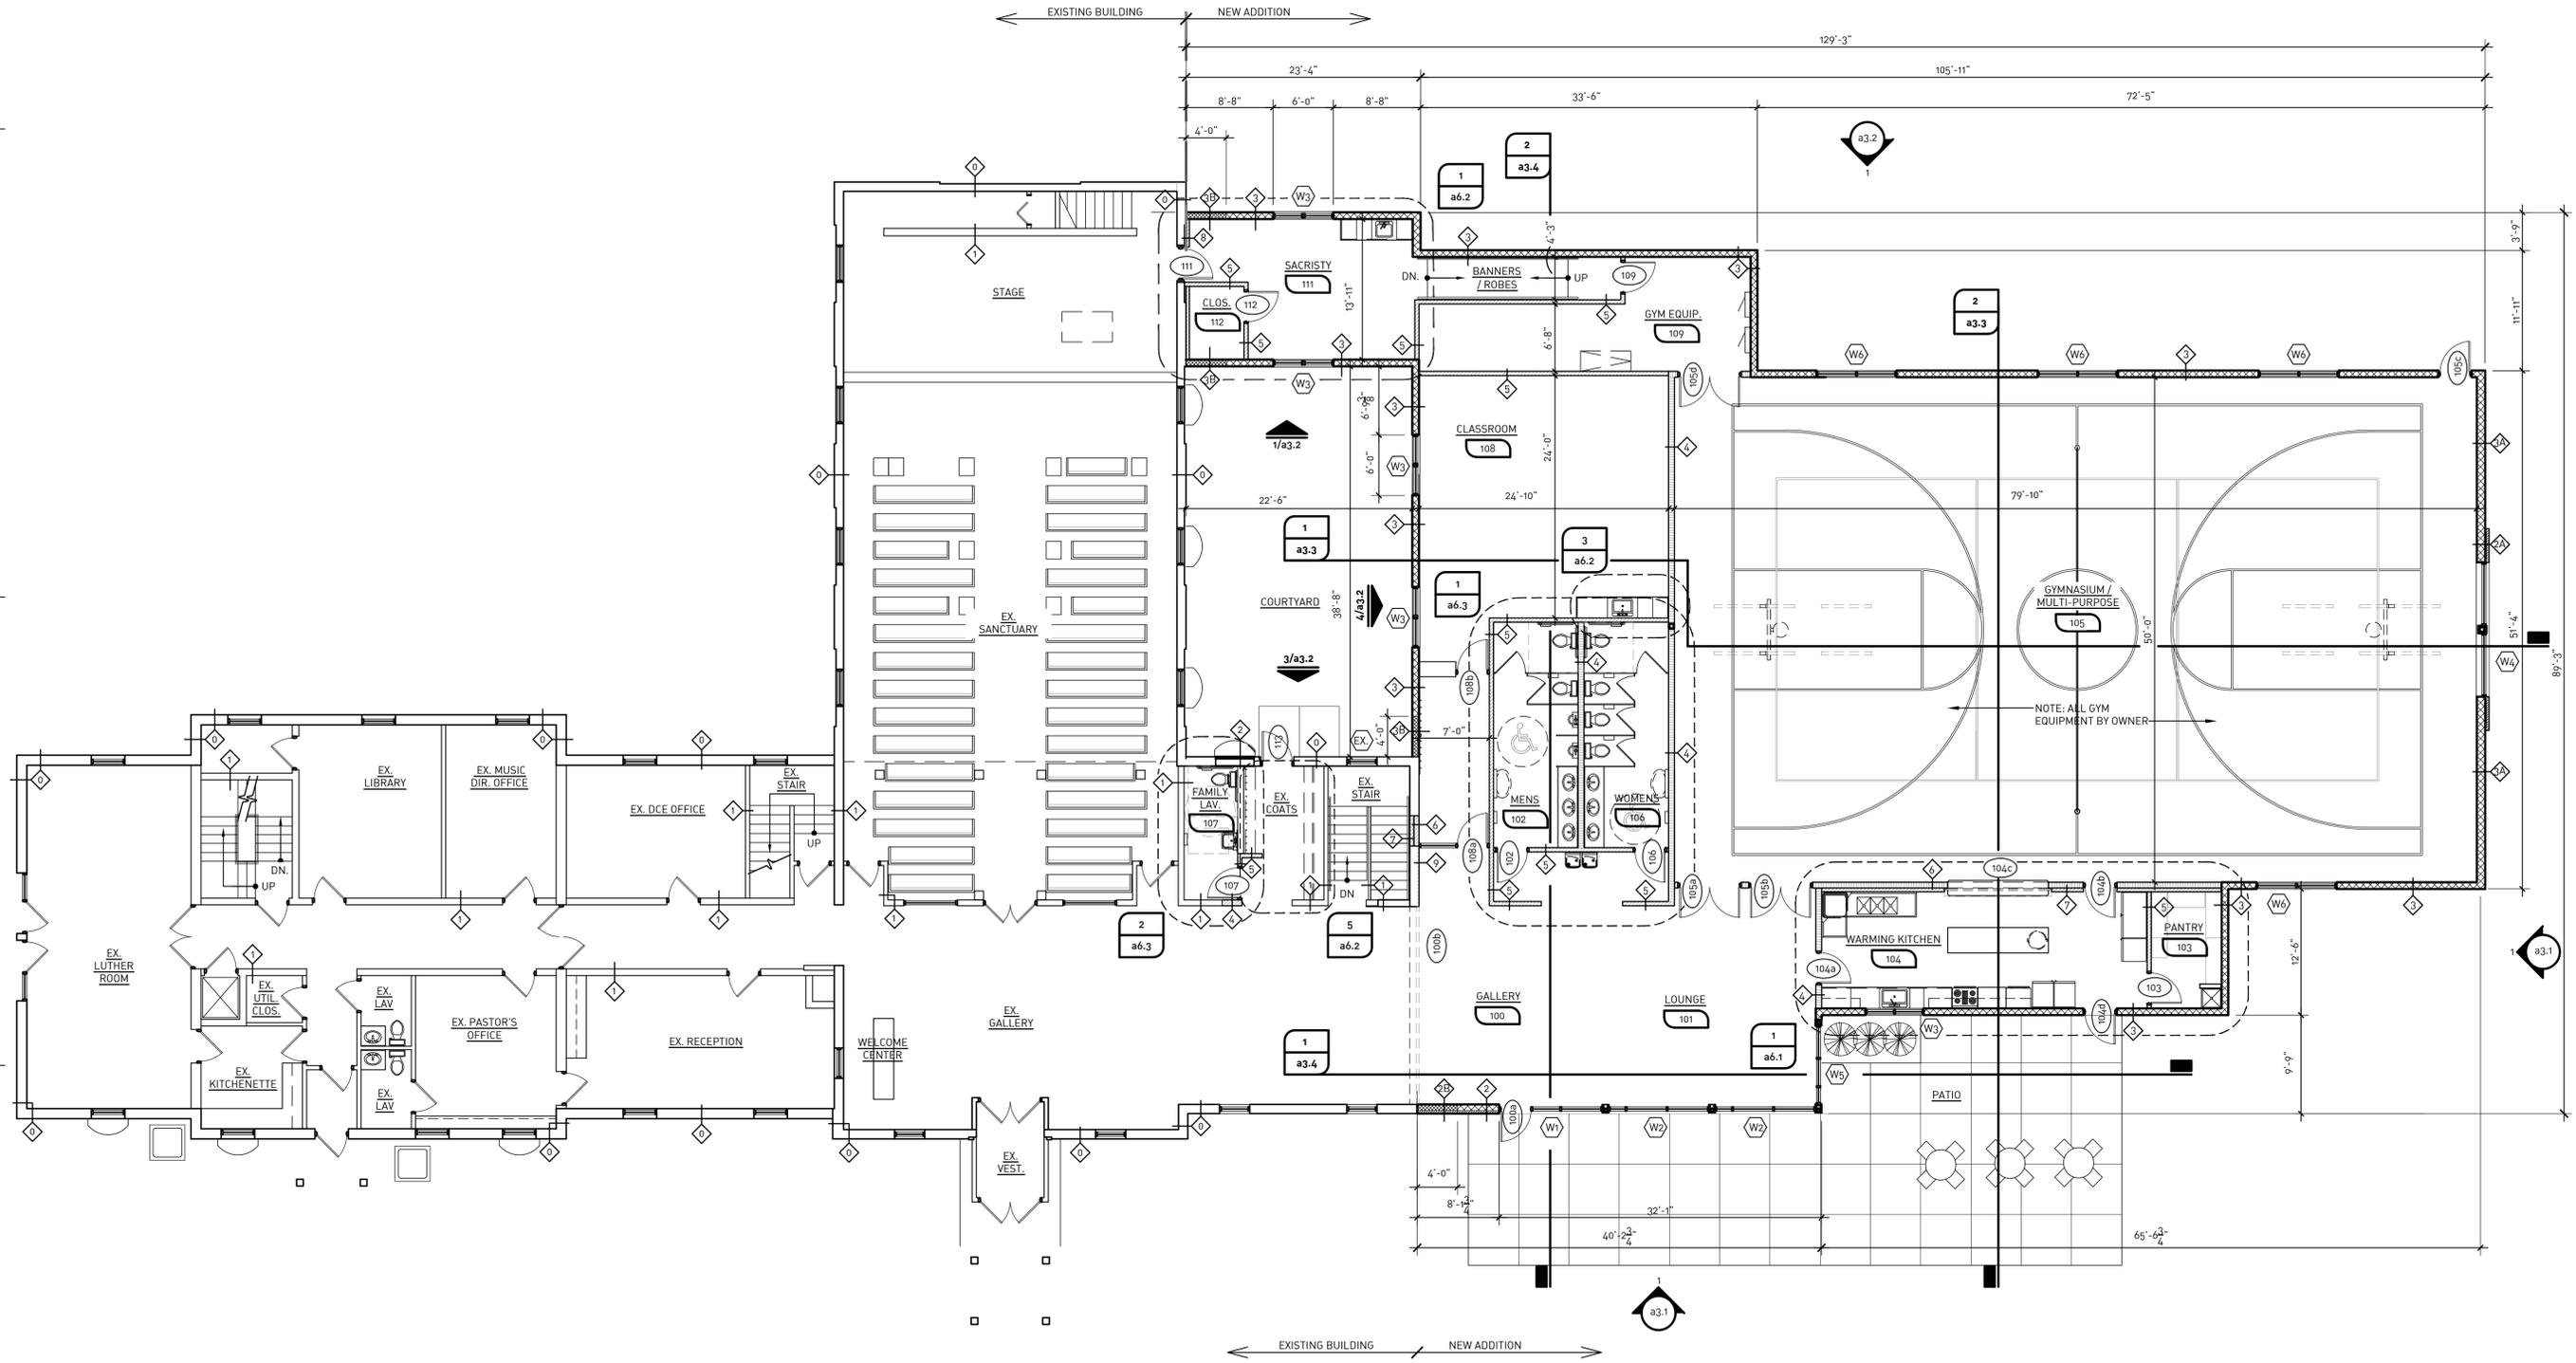

**GROUND FLOOR PLAN**  
 SCALE: 1/8" = 1'-0"  
 AREA OF ADDITION: 7,635 S.F.



ARCHITECTURE OFFICE: DAVID KREBS  
**KRILL**  
 THE BUILDING PROFESSIONALS

# ADDITION & RENOVATIONS FOR: GLORIA DEI LUTHERAN CHURCH

PROJECT TITLE:  
 ADDITION & RENOVATIONS FOR:  
 GLORIA DEI LUTHERAN CHURCH  
 2113 RAVENNA STREET  
 HUDSON, OH 44236

BID / PERMIT: 06.03.2019

ISSUE/DATE:  
 AUTHORIZATION:  
 THESE DRAWINGS, DESIGN, CONCEPT AND INFORMATION ARE THE EXCLUSIVE PROPERTY OF ADDK, INC. THEY ARE FOR CONSTRUCTION ONLY AT THE SITE INDICATED. UNAUTHORIZED USE, ALTERATION OR REPRODUCTION OF THE DOCUMENTS AND DESIGN IS PROHIBITED WITHOUT WRITTEN PERMISSION FROM ADDK, INC.

SHEET NO.: 16.73  
 SHEET TITLE: GROUND FLOOR PLAN


# a2.1

100%

100%

100%

100%

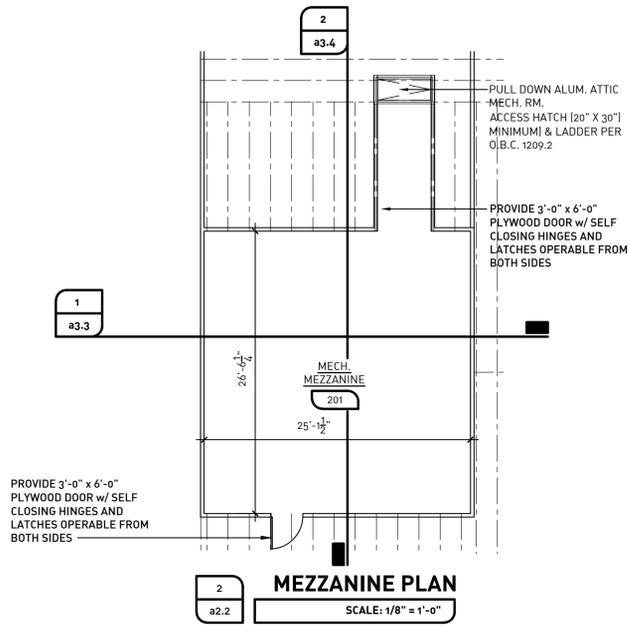

**MEZZANINE PLAN**


SCALE: 1/8" = 1'-0"

**ROOF MATERIAL LEGEND:**

-  ARCHITECTURAL ASPHALT SHINGLES TO MATCH EXISTING. BASIS OF DESIGN: CERTAINTED LANDMARK COLOR: GEORGETOWN GRAY
-  FULLY ADHERED 60 MIL. SURE-SEAL FIBER REINFORCED EPDM ROOFING MEMBRANE BY CARLISLE SYNTEC (CLASS 'C' ASSEMBLY PER O.B.C. 706.6 EXCEPTION 2.)
-  ICE AND WATER SHIELD ROOFING UNDERLAYMENT

D.S. DENOTES DOWN SPOUT

NOTE: PROVIDE CONTINUOUS RIDGE VENT AT NEW ROOF, TYP. AS NOTED.

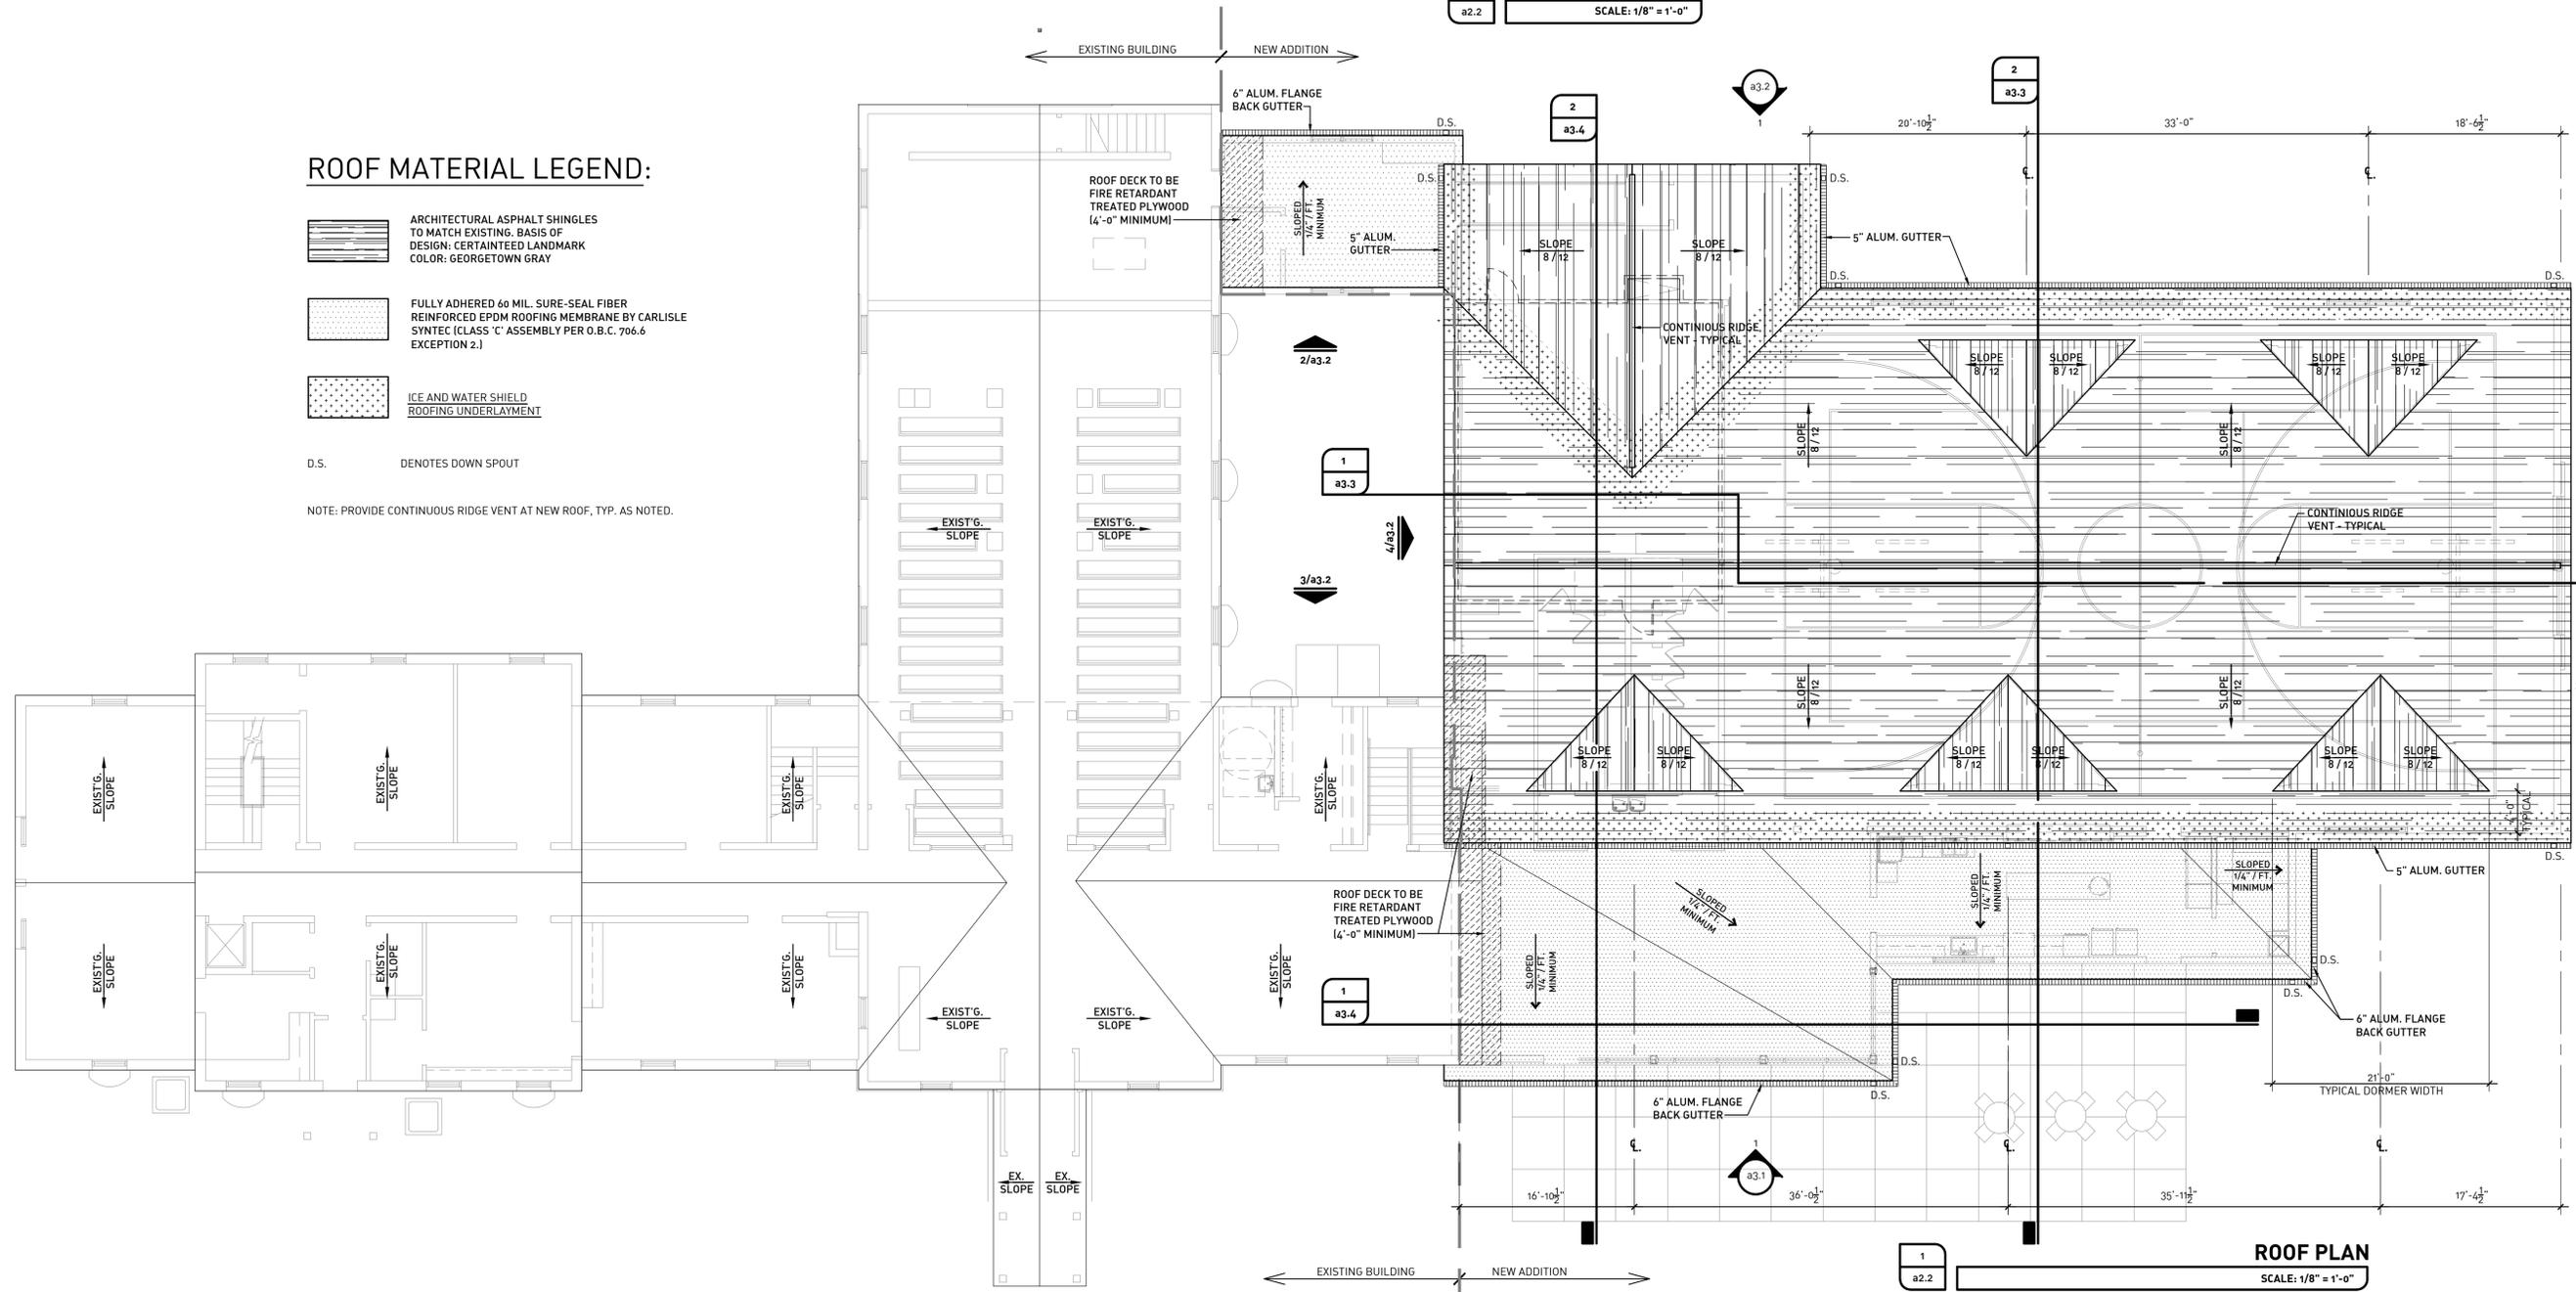

**ROOF PLAN**

SCALE: 1/8" = 1'-0"

ADDK, INC. - (A: 17204 Madison Avenue, Lakewood, OH 44097) - (F: 216.771.9808) - (P: 216.771.1979) - (W: www.addk.com)

ARCHITECTURE OFFICE - DAVID KREBS



ADDITION & RENOVATIONS FOR:

# GLORIA DEI LUTHERAN CHURCH

PROJECT: ADDITION & RENOVATIONS FOR: GLORIA DEI LUTHERAN CHURCH 2113 RAVENNA STREET HUDSON, OH 44236

BID / PERMIT 06.03.2019

ISSUE/DATE:

THESE DRAWINGS, DESIGN, CONCEPT AND INFORMATION ARE THE EXCLUSIVE PROPERTY OF ADDK, INC. THEY ARE FOR CONSTRUCTION ONLY AT THE SITE INDICATED. UNAUTHORIZED USE, ALTERATION OR REPRODUCTION OF THE DOCUMENTS AND DESIGN IS PROHIBITED WITHOUT WRITTEN PERMISSION FROM ADDK, INC.

16.73

ROOF PLAN

# a2.2



Front



Rear



Left



Right

