


- LEGEND**
- CAPPED REBAR FOUND
 - CURB DATA
 - △ EXISTING FIRE HYDRANT
 - EXISTING VALVE
 - EXISTING MANHOLE
 - EXISTING BOX INLET
 - EXISTING CURB INLET
 - EXISTING LIGHT POLE
 - EXISTING POWER POLE
 - FLOW DIRECTION OF DRAINAGE
 - NEW FINISHED GRADE ELEVATION
 - EXISTING FINISHED GRADE ELEVATION
 - NEW/EXISTING COMBINED GRADE ELEVATION
 - NEW LATERAL CLEAN OUT
 - D.S. DOWNSPOUT LOCATION
 - EXISTING GRADE CONTOURS
 - SAN EXISTING SANITARY SEWER
 - LAT EXISTING SANITARY LATERAL
 - ST EXISTING STORM SEWER
 - RD EXISTING STORM LATERAL
 - W EXISTING WATER MAIN
 - WS EXISTING WATER SERVICE
 - NEW WATER SERVICE
 - LIMITS OF CONSTRUCTION
 - NEW TEMPORARY EROSION CONTROL (SILT SOCK OR SIMILAR)
 - EXISTING TREE

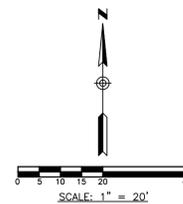

REVISIONS:
 2/4/2021 - Per Old World Classics
 2/17/2021 - Per City of Hudson: Revised driveway.




BM #1:
TOP OF 5/8" CAPPED REBAR LOCATED AS SHOWN ON PLOT PLAN
ELEVATION = 1043.04
 BM #2:
TOP OF 5/8" CAPPED REBAR LOCATED AS SHOWN ON PLOT PLAN
ELEVATION = 1042.90

APPROVALS

APPROVED _____ DATE _____
 ASSOCIATE PLANNER

APPROVED _____ DATE _____
 CITY ENGINEER

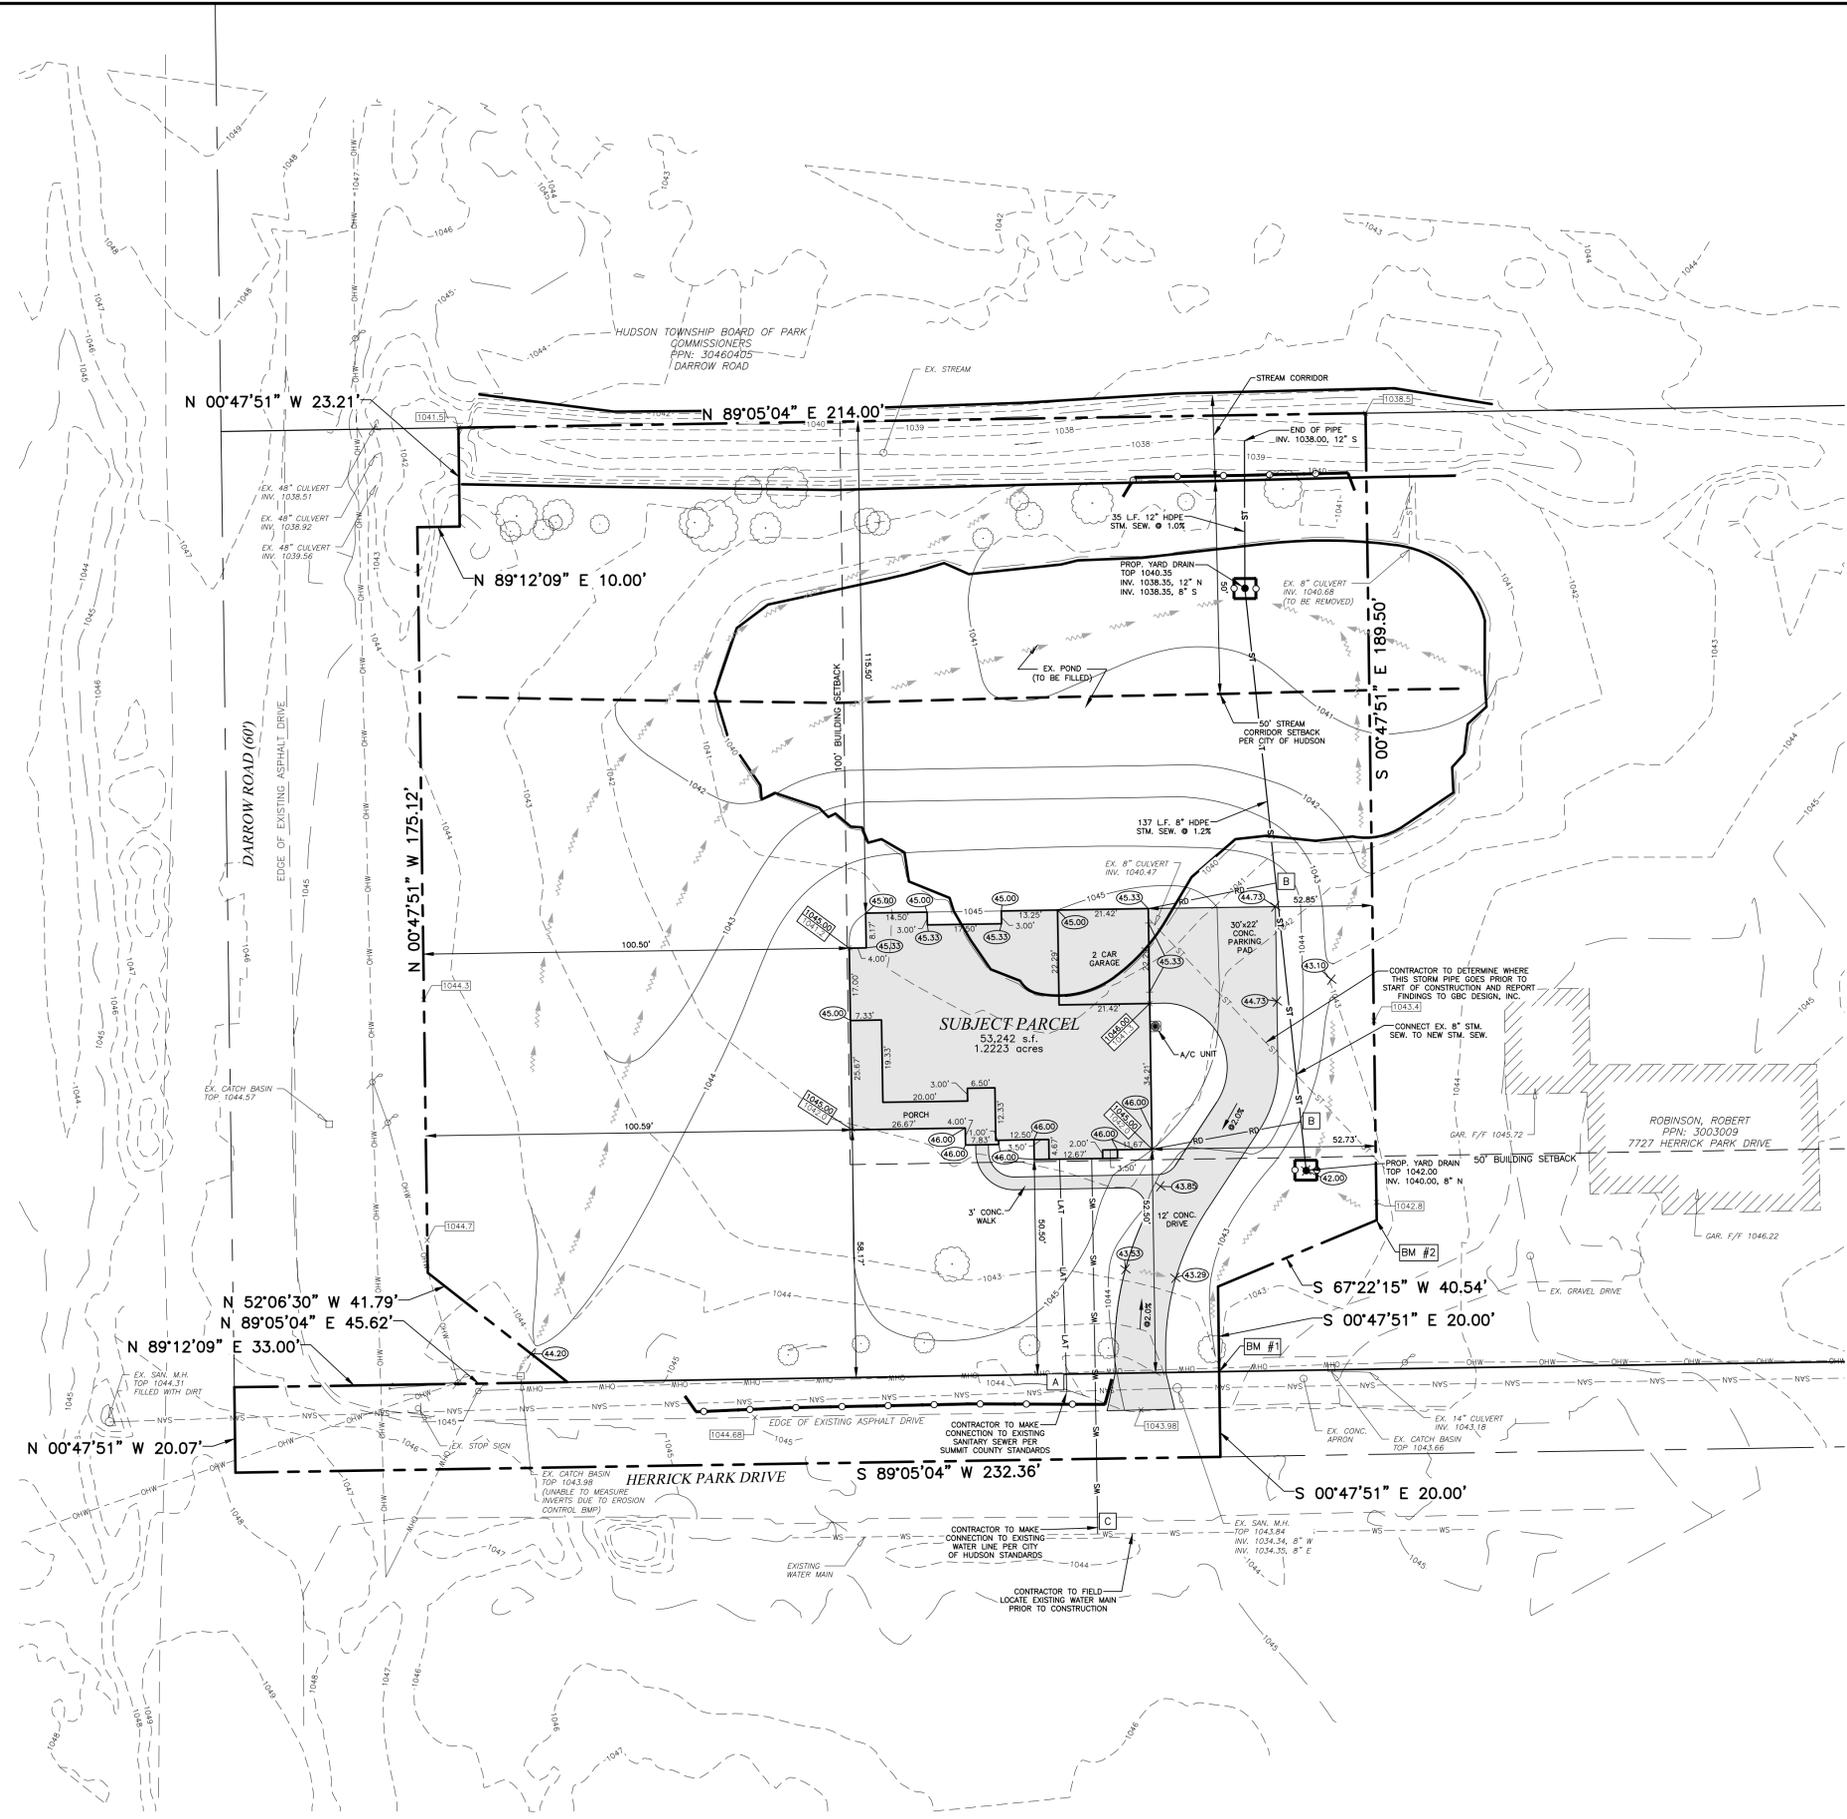

LIMITS OF DISTURBANCE = 0.95 ACRES (MAXIMUM)

THIS PROPERTY APPEARS TO BE IN FLOOD ZONE "X" (AREAS DETERMINED TO BE OUTSIDE THE 0.2% ANNUAL CHANCE FLOODPLAIN) AS SHOWN ON THE FLOOD INSURANCE RATE MAP (FIRM) NUMBER 39153C0064E, EFFECTIVE DATE JULY 20, 2009.

AREA BREAKDOWN	
EXISTING PAVEMENT	= 2,876 S.F.
DRIVE APRON	= 120 S.F.
DRIVEWAY	= 1,173 S.F.
PARKING PAD	= 669 S.F.
LEAD WALK	= 164 S.F.
UNEXCAVATED PORCH	= 405 S.F.
HOUSE	= 3,356 S.F.
TOTAL IMPERVIOUS	= 8,763 S.F. (16.5%)
PERVIOUS AREA	= 44,479 S.F. (83.5%)
TOTAL AREA	= 53,242 S.F. (1.2223 AC.)


SUMP PUMP REQUIRED

- UTILITY CONNECTION NOTES:**
- SANITARY LATERAL TO BE 6" PVC AT 1.00% MIN.
 - STORM LATERAL TO BE 6" PVC AT 1.00% MIN.
 - SANITARY WILL ENTER HOME UNDER FOOTER.
 - WATER WILL ENTER HOME THROUGH A SLEEVE IN THE WALL A MIN. OF 2" ABOVE SANITARY AND WILL BE 1" DIAMETER COPPER.

PLOT PLAN NOTES:

- LATERAL INVERT ELEVATIONS AND LOCATIONS ARE APPROXIMATE. CONTRACTOR TO FIELD VERIFY ACTUAL LATERAL INVERT ELEVATION AND LOCATION PRIOR TO CONSTRUCTION.
- CONTRACTOR TO FIELD VERIFY THE HORIZONTAL AND VERTICAL LOCATIONS OF ALL EXISTING UTILITIES ON THE LOT PRIOR TO THE LOCATION OF THE FOUNDATION.
- FOUNDATION DIMENSIONS ARE MEASURED TO THE OUTSIDE CORNER OF FOUNDATION WALL OR BRICK FACE IF APPLICABLE.
- FOUNDATION DRAIN SUMP PUMP IS REQUIRED UNLESS HOMEOWNER DETERMINES OTHERWISE DURING CONSTRUCTION.
- 2% SLOPE FOR SWALES IS PREFERRED, 1% MINIMUM.
- MOVABLE AREAS OF THE YARD ARE NOT TO EXCEED 3:1 SLOPE UNLESS OTHERWISE SHOWN ON PLAN.
- DOWNSPOUTS TO BE CONNECTED TO STORM SEWER LATERAL FOR THIS LOT UNLESS HOMEOWNER DETERMINES OTHERWISE DURING CONSTRUCTION OR UNLESS OTHERWISE SHOWN ON PLAN.
- TEMPORARY CONSTRUCTION DRIVE TO BE MINIMUM 30' LONG WITH 8" LAYER OF #1 AND #2 AGGREGATE OVER GEOTEXTILE FABRIC AND IN SAME LOCATION AS THE PERMANENT DRIVEWAY.
- TEMPORARY CONCRETE WASHOUT BASIN TO BE LOCATED ON OPPOSITE SIDE OF LOT FROM CONSTRUCTION DRIVE OR BY HOMEOWNER DETERMINES OTHERWISE DURING CONSTRUCTION.
- CONSTRUCTION TRAILER.
- ORANGE CONSTRUCTION FENCE TO BE PLACED AS SHOWN ON PLAN.
- EQUIPMENT, MATERIAL AND VEHICLES SHALL NOT BE STAGES OR PARKED OUTSIDE OF THE DESIGNATED LIMITS OF DISTURBANCE.

BUILDER:
 OLD WORLD CLASSICS LLC
 7054 MEARS GATE DR. NW
 NORTH CANTON, OHIO 44720
 ANDREW EGEMAN
 330-494-0228

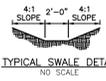

FINISH FLOOR ELEVATION	1047.84
TOP OF WALL ELEVATION (9'-0" WALL)	1046.66
GARAGE ELEVATION	1045.33
BASEMENT FLOOR ELEVATION	1038.00
TOP OF FOOTING ELEVATION	1037.66
BOTTOM OF FOOTING ELEVATION	1037.00

- A NEW SANITARY LATERAL CONNECTION
INV. 1035.0, 8"
- B NEW ROOF DRAIN CONNECTION TO NEW STORM SEWER
INV. 1040.0, 6"
- C NEW WATER SERVICE CONNECTION

PRELIMINARY PLOT PLAN
 OLD WORLD CLASSICS
 HERRICK PARK PLACE
 SITUATED IN THE CITY OF HUDSON
 COUNTY OF SUMMIT, STATE OF OHIO

PREPARED BY:
GBC DESIGN, INC.
 865 White Pined Dr. Akron, OH 44320-3129
 Phone 330-898-0228 Fax 330-898-0782
 SHEET 1 OF 1
 DATE: 11/12/2020
 PROJECT No. 53185A



FRONT ELEVATION
SCALE: 1/4" = 1'-0"




REAR ELEVATION
SCALE: 1/4" = 1'-0"



RIGHT ELEVATION
SCALE: 1/4" = 1'-0"




LEFT ELEVATION
SCALE: 1/4" = 1'-0"

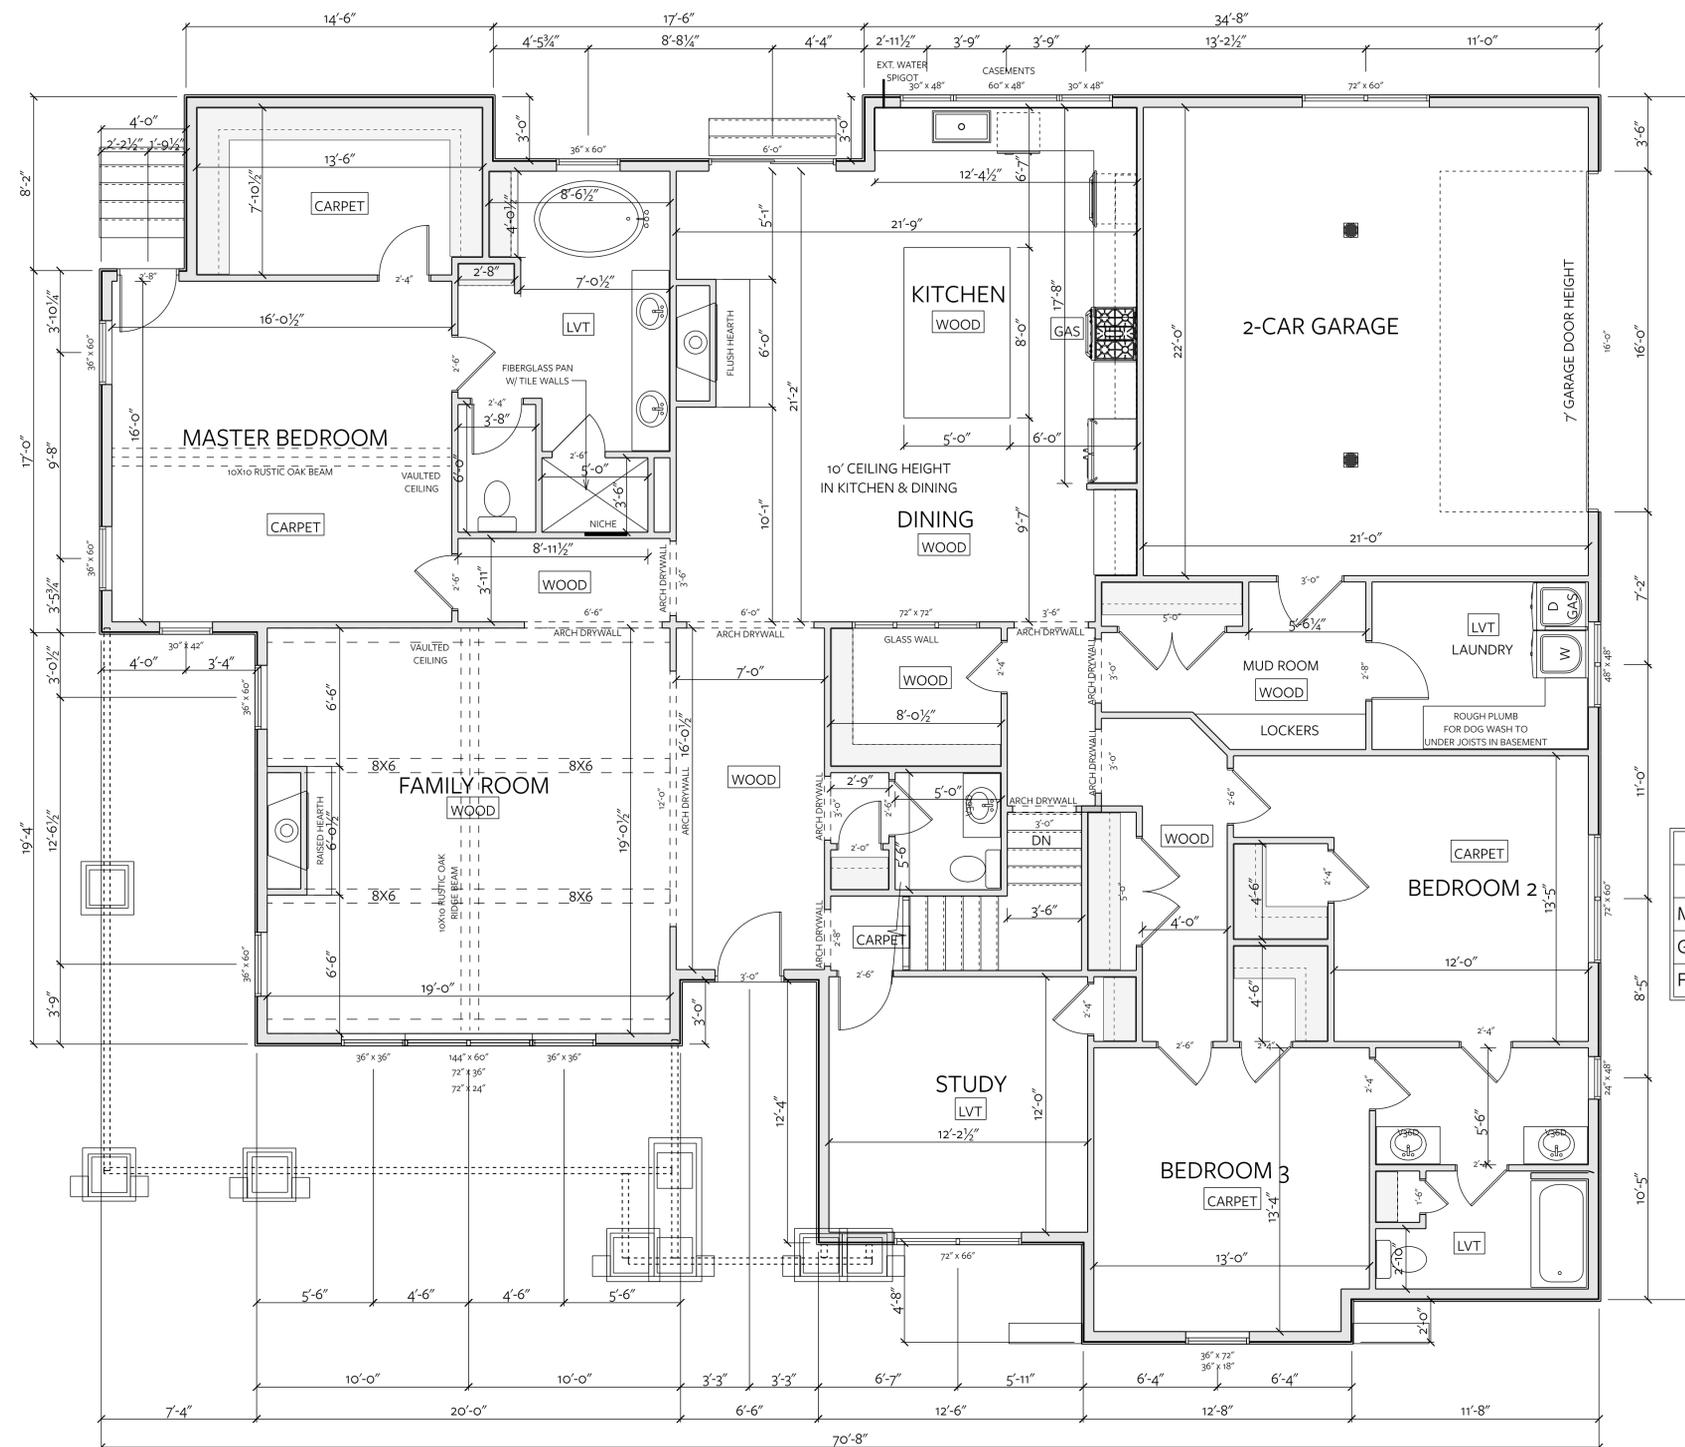


REVISED FIRST FLOOR
SCALE: 1/4" = 1'-0"


AREA SCHEDULE	
NAME	AREA
MAIN FLOOR	2,800 SQ. FT.
GARAGE	560 SQ. FT.
FRONT PORCH	424 SQ. FT.

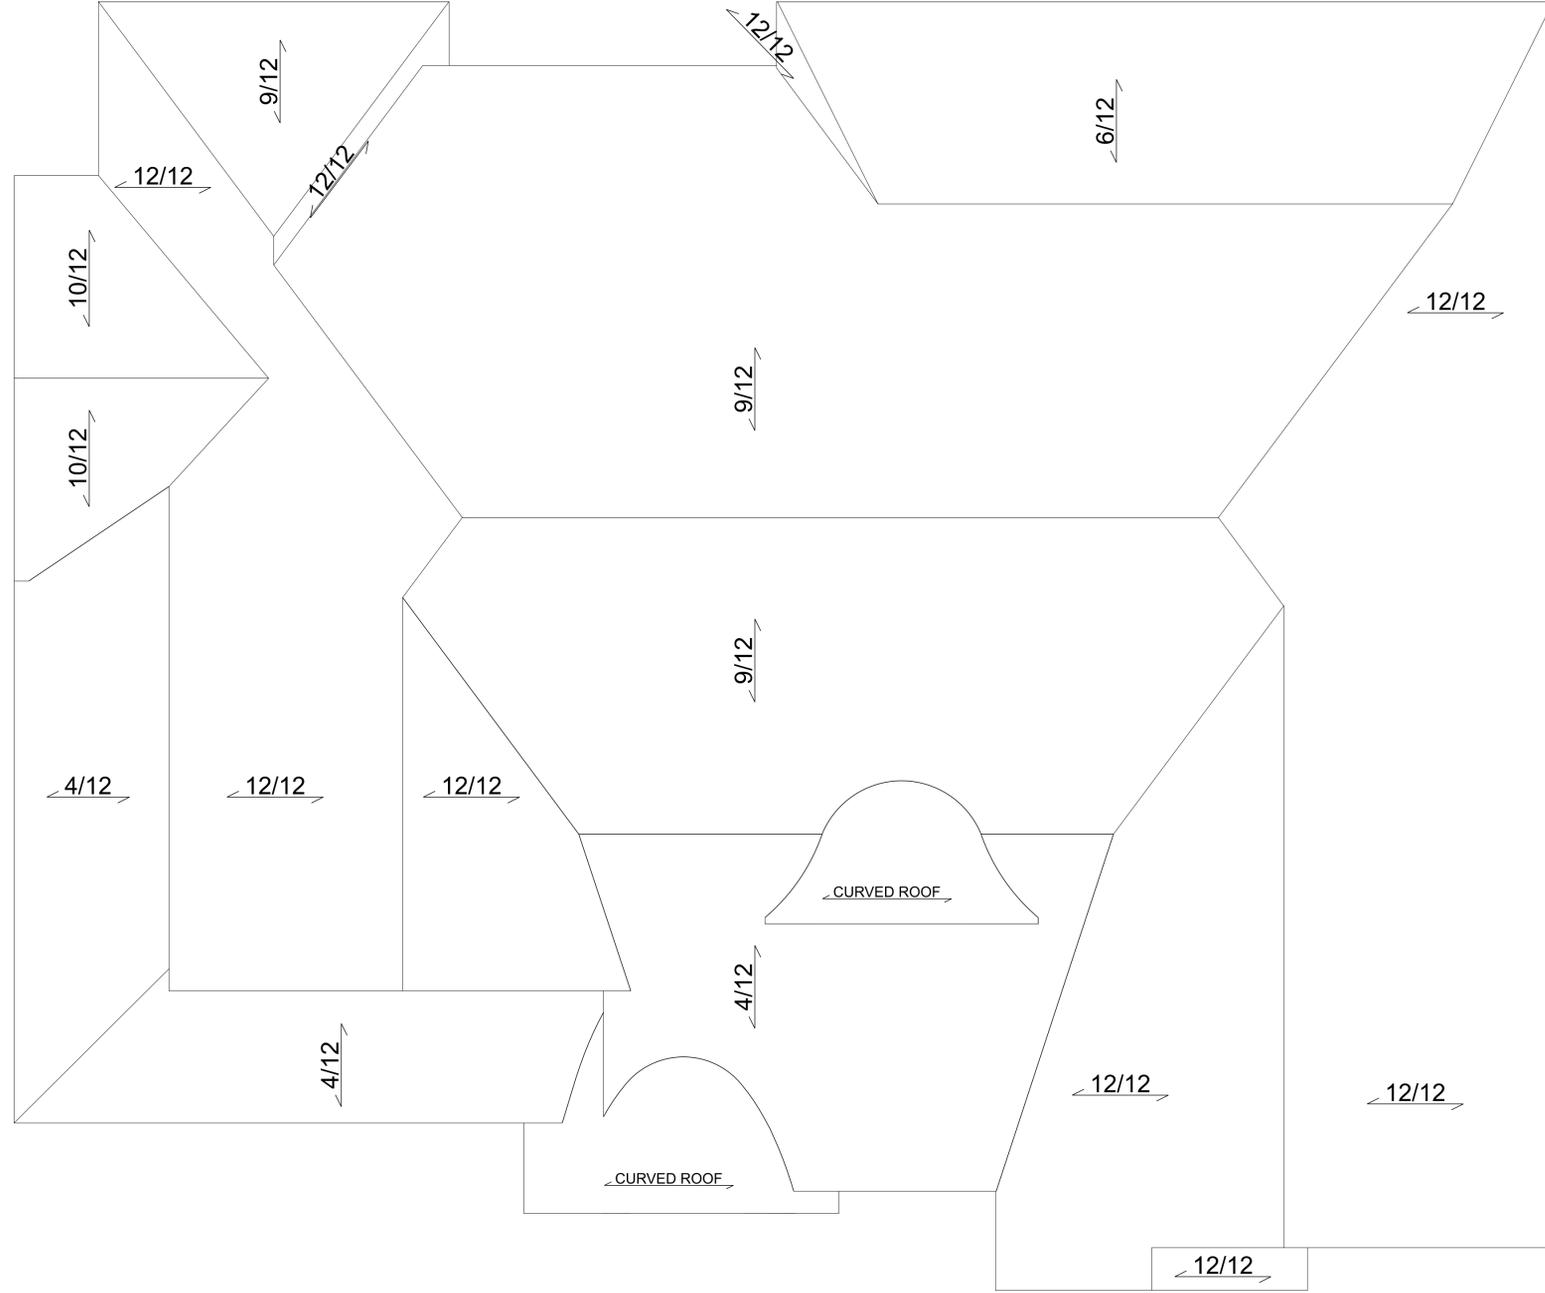


ROOF PLAN
SCALE: 1/4" = 1'-0"

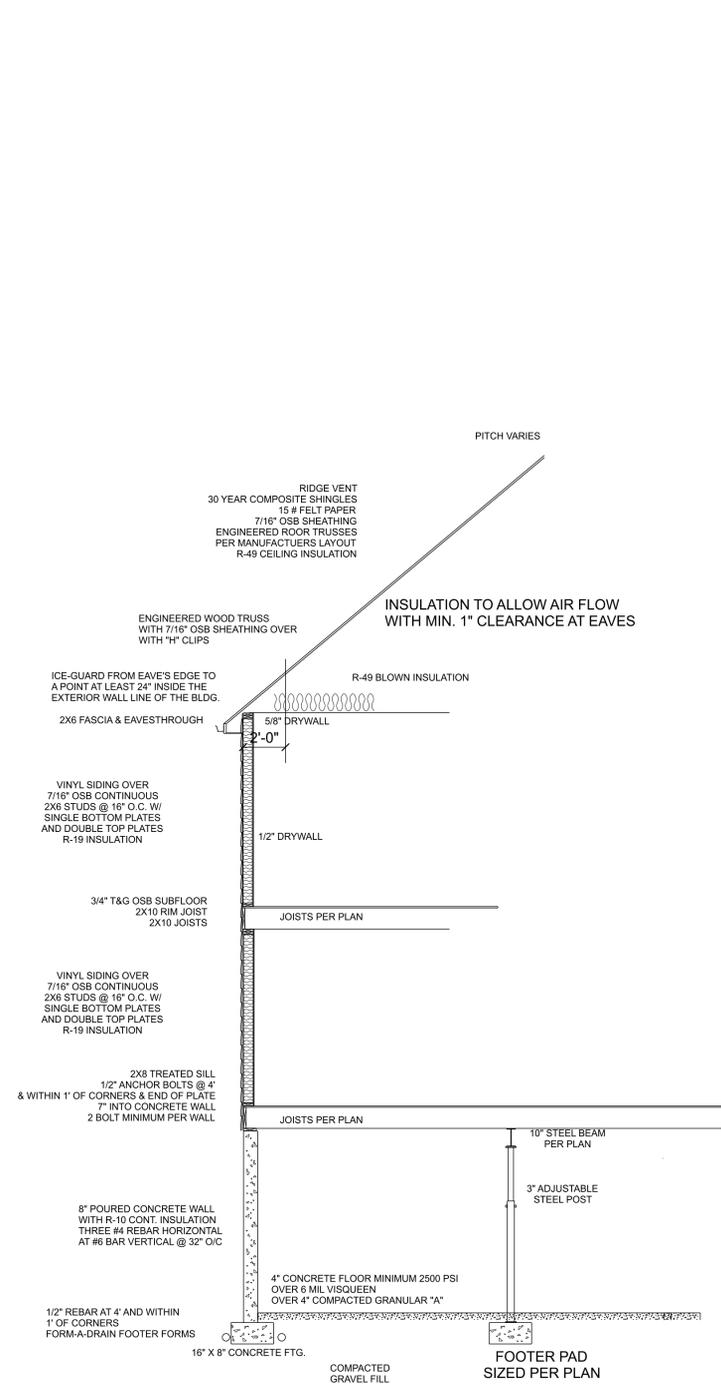


TYPICAL WALL SECTION @ 2 STORY

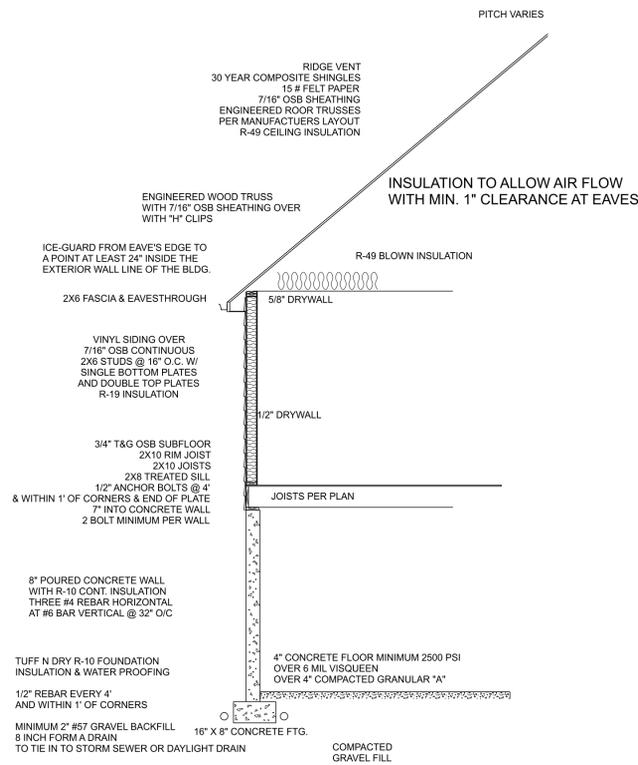


TYPICAL WALL SECTION

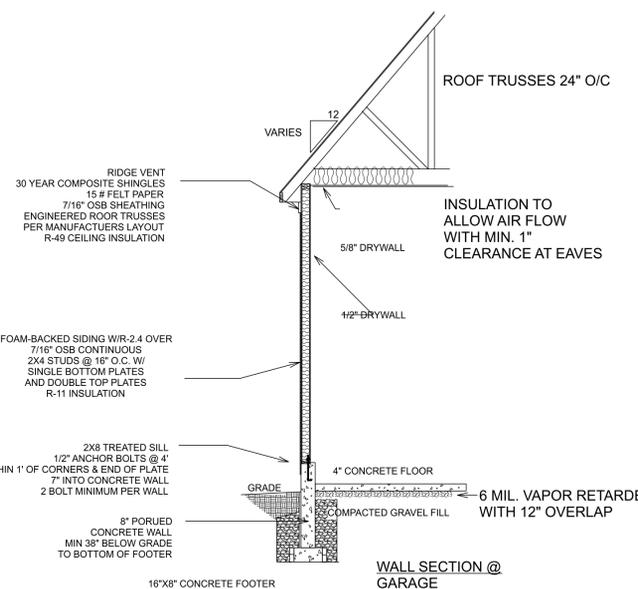

WALL SECTION @ GARAGE

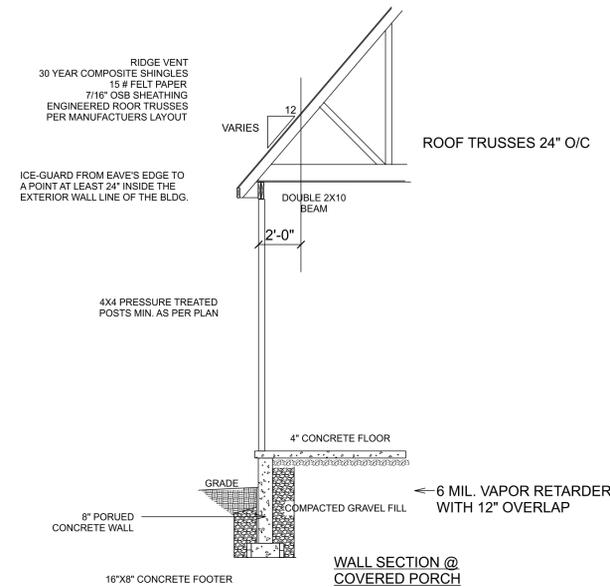

WALL SECTION @ COVERED PORCH

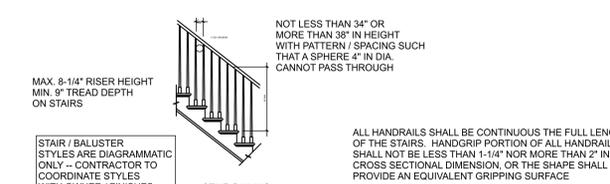

STAIR / BALUSTER STYLES ARE DIAGRAMMATIC ONLY -- CONTRACTOR TO COORDINATE STYLES WITH OWNER / FINISHES

ALL FOOTINGS AND FOUNDATION WALLS TO BE SIZED AND REINFORCED PER TABLES 401.4.1, 403.1, 402.2, 404.1.1 (1)-(4) AND 505.1

1. ALL TRUSS DRAWINGS TO BE ON SITE AND APPROVED PRIOR TO INSTALLATION
2. FIRE BLOCKING TO BE COMPLETED IN COMPLIANCE WITH R602.8
3. DRAFTSTOPPING TO BE COMPLETED IN COMPLIANCE WITH R502.12
4. ICE GUARD TO BE COMPLETED IN COMPLIANCE WITH R905.2.7.2

ALL FOOTINGS AND FOUNDATION WALLS TO BE SIZED AND REINFORCED PER TABLES 401.4.1, 403.1, 402.2, 404.1.1 (1)-(4) AND 505.1

1. ALL TRUSS DRAWINGS TO BE ON SITE AND APPROVED PRIOR TO INSTALLATION
2. FIRE BLOCKING TO BE COMPLETED IN COMPLIANCE WITH R602.8
3. DRAFTSTOPPING TO BE COMPLETED IN COMPLIANCE WITH R502.12
4. ICE GUARD TO BE COMPLETED IN COMPLIANCE WITH R905.2.7.2

WINDOW NOTES

1. ANY GLASS IN A HAZARDOUS AREA WILL BE TEMPERED (GLAZED) PER R308.4
2. ALL BEDROOMS WILL HAVE 1 EMERGENCY & RESCUE OPENINGS PER R310.1 - 310.1.4

SECTION - 2X6 WALLS
SCALE: 1/4" = 1'-0"



7727 HERRICK DR.



7730 HERRICK DR.



7742 HERRICK DR.



7754 HERRICK DR.



INTERSECTION OF HERRICK & DARROW



VIKAN PROPERTY



Foundry Shake – Snow




Provia Hearttech 5" Vinyl Siding



Casa di Sassi – Bella Blend




Certaineed Landmark – Moire Black

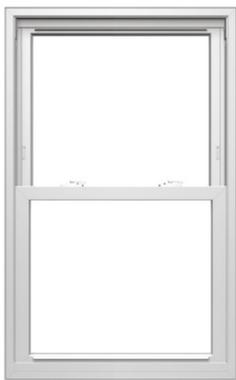

Pella 250-Series Windows - White

Customer Approval Form:

Signature: _____ Date: _____

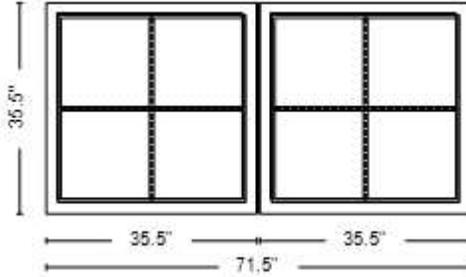

Viewed from the Exterior

Quote Number: 13416739

Line Number: 10

Quote Qty: 1

Scaling: 1/2" = 1'

Description: Pella 250 Series, 2-Wide Direct Set, 71.5 X 35.5, White

Rough Opening: 72" X 36"

Performance Information: U-Factor 0.30, SHGC 0.27, VLT 0.51, CPD PEL-N-240-00002-00002, Performance Class LC, PG 35, Calculated Positive DP Rating 35, Calculated Negative DP Rating 35, Year Rated 08|11

Performance Information: U-Factor 0.30, SHGC 0.27, VLT 0.51, CPD PEL-N-240-00002-00002, Performance Class LC, PG 35, Calculated Positive DP Rating 35, Calculated Negative DP Rating 35, Year Rated 08|11

These drawings are based on our interpretation of the information provided to us. They are submitted for final approval of the individual** responsible for the project and are not intended to create any warranty or other liability. The user** is responsible for compliance with applicable building codes or other regulations and determining the suitability of the suggestions for the particular application, including the final design of reinforcement, flashing, and sealant systems for all window and door installations.
** building owner, architect, contractor, installer and/or consumer



Quote Name: Vikan

Project Name: Vikan


Jobsite Location: NORTH CANTON, OH

Room Location: Basement

Sales Branch Location: 27600 Gunton Corp Ohio Division

Customer Approval Form:

Signature: _____ Date: _____

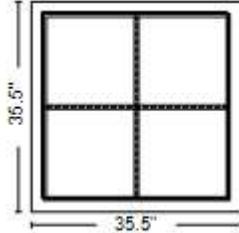

Viewed from the Exterior

Quote Number: 13416739

Line Number: 15

Quote Qty: 1

Scaling: 1/2" = 1'

Description: Pella 250 Series, Direct Set Fixed, 35.5 X 35.5, White

Rough Opening: 36" X 36"

Performance Information: U-Factor 0.30, SHGC 0.27, VLT 0.51, CPD PEL-N-240-00002-00002, Performance Class CW, PG 50, Calculated Positive DP Rating 50, Calculated Negative DP Rating 50, Year Rated 08|11

These drawings are based on our interpretation of the information provided to us. They are submitted for final approval of the individual** responsible for the project and are not intended to create any warranty or other liability. The user** is responsible for compliance with applicable building codes or other regulations and determining the suitability of the suggestions for the particular application, including the final design of reinforcement, flashing, and sealant systems for all window and door installations.
** building owner, architect, contractor, installer and/or consumer



Quote Name: Vikan

Project Name: Vikan


Jobsite Location: NORTH CANTON, OH

Room Location: Basement

Sales Branch Location: 27600 Gunton Corp Ohio Division

Customer Approval Form:

Signature: _____ Date: _____

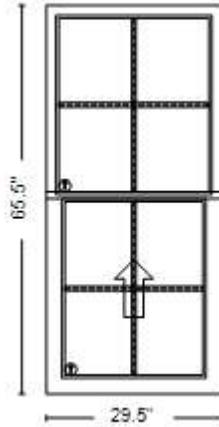

Viewed from the Exterior

Quote Number: 13416739

Line Number: 20

Quote Qty: 1

Scaling: 1/2" = 1'

Description: Pella 250 Series, Single Hung, 29.5 X 65.5, White

Rough Opening: 30" X 66"

Performance Information: U-Factor 0.32, SHGC 0.26, VLT 0.49, CPD PEL-N-208-00054-00005, Performance Class R, PG 35, Calculated Positive DP Rating 35, Calculated Negative DP Rating 35, Year Rated 08|11, Egress Does not meet typical United States egress, but may comply with local code requirements

These drawings are based on our interpretation of the information provided to us. They are submitted for final approval of the individual** responsible for the project and are not intended to create any warranty or other liability. The user** is responsible for compliance with applicable building codes or other regulations and determining the suitability of the suggestions for the particular application, including the final design of reinforcement, flashing, and sealant systems for all window and door installations.
** building owner, architect, contractor, installer and/or consumer



Quote Name: Vikan

Project Name: Vikan


Jobsite Location: NORTH CANTON, OH

Room Location: Bed 3 bath

Sales Branch Location: 27600 Gunton Corp Ohio Division

Customer Approval Form:

Signature: _____ Date: _____

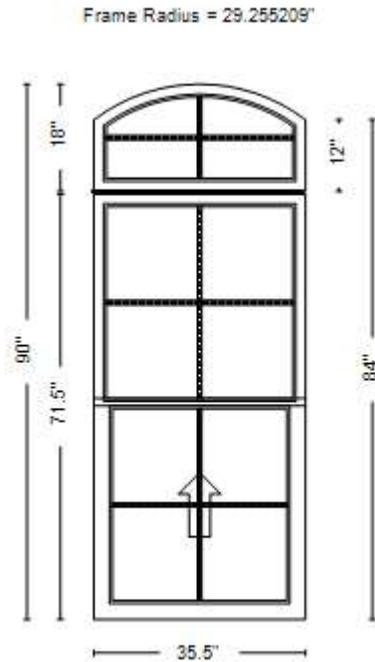

Viewed from the Exterior

Quote Number: 13416739

Line Number: 25

Quote Qty: 1

Scaling: 1/2" = 1'

Description: Pella 250 Series, Single Hung, Pella 250 Series, Direct Set Fixed Frame Arch Head, 35.5 X 90, White
Rough Opening: 36" X 90.5"

Performance Information: U-Factor 0.32, SHGC 0.27, VLT 0.49, CPD PEL-N-208-00054-00002, Performance Class R, PG 35, Calculated Positive DP Rating 35, Calculated Negative DP Rating 35, Year Rated 08|11, Egress Meets Typical 5.7 sqft (E) (United States Only)


Performance Information: U-Factor 0.30, SHGC 0.29, VLT 0.53, CPD PEL-N-209-00046-00005, Performance Class CW, PG 50, Calculated Positive DP Rating 50, Calculated Negative DP Rating 50, Year Rated 08|11

These drawings are based on our interpretation of the information provided to us. They are submitted for final approval of the individual** responsible for the project and are not intended to create any warranty or other liability. The user** is responsible for compliance with applicable building codes or other regulations and determining the suitability of the suggestions for the particular application, including the final design of reinforcement, flashing, and sealant systems for all window and door installations.
 ** building owner, architect, contractor, installer and/or consumer

	Quote Name: Vikan	Project Name: Vikan
	Jobsite Location: NORTH CANTON, OH	
	Room Location: Bed 3	
	Sales Branch Location: 27600 Gunton Corp Ohio Division	

Customer Approval Form:

Signature: _____ Date: _____

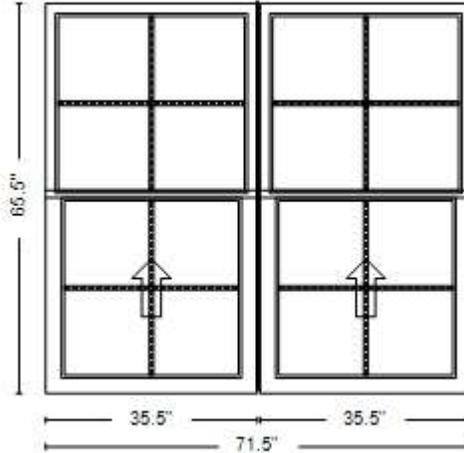

Viewed from the Exterior

Quote Number: 13416739

Line Number: 30

Quote Qty: 1

Scaling: 1/2" = 1'

Description: Pella 250 Series, 2-Wide Single Hung, 71.5 X 65.5, White

Rough Opening: 72" X 66"

Performance Information: U-Factor 0.32, SHGC 0.27, VLT 0.49, CPD PEL-N-208-00054-00002, Performance Class R, PG 35, Calculated Positive DP Rating 35, Calculated Negative DP Rating 35, Year Rated 08|11, Egress Meets Typical 5.7 sqft (E) (United States Only)

Performance Information: U-Factor 0.32, SHGC 0.27, VLT 0.49, CPD PEL-N-208-00054-00002, Performance Class R, PG 35, Calculated Positive DP Rating 35, Calculated Negative DP Rating 35, Year Rated 08|11, Egress Meets Typical 5.7 sqft (E) (United States Only)

These drawings are based on our interpretation of the information provided to us. They are submitted for final approval of the individual** responsible for the project and are not intended to create any warranty or other liability. The user** is responsible for compliance with applicable building codes or other regulations and determining the suitability of the suggestions for the particular application, including the final design of reinforcement, flashing, and sealant systems for all window and door installations.
** building owner, architect, contractor, installer and/or consumer



Quote Name: Vikan

Project Name: Vikan


Jobsite Location: NORTH CANTON, OH

Room Location: Study

Sales Branch Location: 27600 Gunton Corp Ohio Division

Customer Approval Form:

Signature: _____ Date: _____

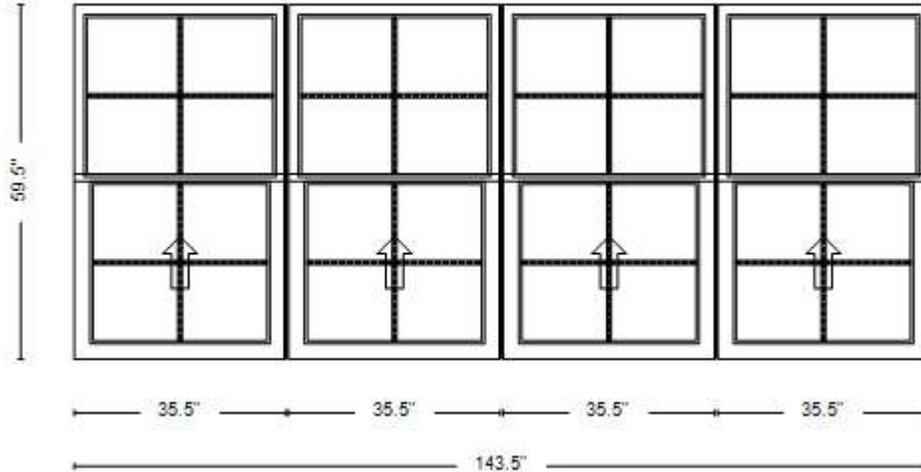

Viewed from the Exterior

Quote Number: 13416739

Line Number: 35

Quote Qty: 1

Scaling: 1/2" = 1'

Description: Pella 250 Series, 4-Wide Single Hung, 143.5 X 59.5, White

Rough Opening: 144.5" X 60"

Performance Information: U-Factor 0.32, SHGC 0.27, VLT 0.49, CPD PEL-N-208-00054-00002, Performance Class R, PG 35, Calculated Positive DP Rating 35, Calculated Negative DP Rating 35, Year Rated 08|11, Egress Meets Typical for ground floor 5.0 sqft (E1) (United States Only)

Performance Information: U-Factor 0.32, SHGC 0.27, VLT 0.49, CPD PEL-N-208-00054-00002, Performance Class R, PG 35, Calculated Positive DP Rating 35, Calculated Negative DP Rating 35, Year Rated 08|11, Egress Meets Typical

These drawings are based on our interpretation of the information provided to us. They are submitted for final approval of the individual** responsible for the project and are not intended to create any warranty or other liability. The user** is responsible for compliance with applicable building codes or other regulations and determining the suitability of the suggestions for the particular application, including the final design of reinforcement, flashing, and sealant systems for all window and door installations.

** building owner, architect, contractor, installer and/or consumer



Quote Name: Vikan

Project Name: Vikan


Jobsite Location: NORTH CANTON, OH

Room Location: Family room

Sales Branch Location: 27600 Gunton Corp Ohio Division

Customer Approval Form:

Signature: _____ Date: _____

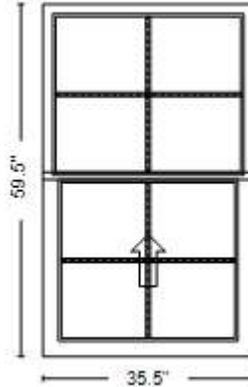

Viewed from the Exterior

Quote Number: 13416739

Line Number: 40

Quote Qty: 2

Scaling: 1/2" = 1'

Description: Pella 250 Series, Single Hung, 35.5 X 59.5, White

Rough Opening: 36" X 60"

Performance Information: U-Factor 0.32, SHGC 0.27, VLT 0.49, CPD PEL-N-208-00054-00002, Performance Class R, PG 35, Calculated Positive DP Rating 35, Calculated Negative DP Rating 35, Year Rated 08|11, Egress Meets Typical for ground floor 5.0 sqft (E1) (United States Only)

These drawings are based on our interpretation of the information provided to us. They are submitted for final approval of the individual** responsible for the project and are not intended to create any warranty or other liability. The user** is responsible for compliance with applicable building codes or other regulations and determining the suitability of the suggestions for the particular application, including the final design of reinforcement, flashing, and sealant systems for all window and door installations.
** building owner, architect, contractor, installer and/or consumer



Quote Name: Vikan

Project Name: Vikan


Jobsite Location: NORTH CANTON, OH

Room Location: Family room

Sales Branch Location: 27600 Gunton Corp Ohio Division

Customer Approval Form:

Signature: _____ Date: _____

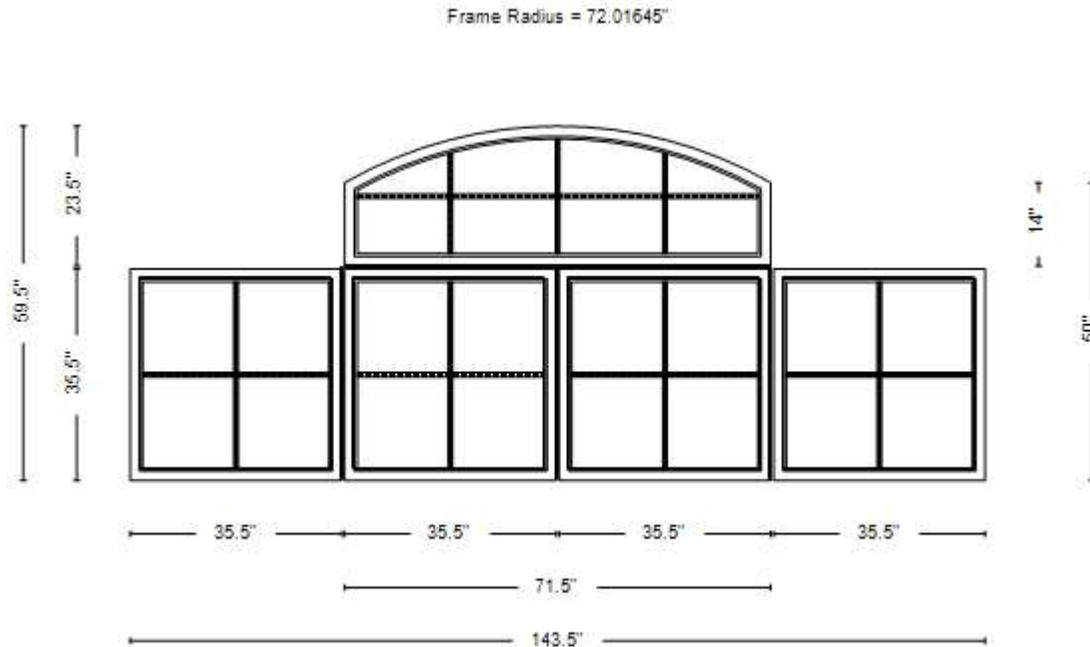

Quote Number: 13416739

Line Number: 41

Quote Qty: 1

Scaling: 1/2" = 1'

Description: Pella 250 Series, Direct Set Fixed Frame Rectangle, Pella 250 Series, Direct Set, Pella 250 Series,
Rough Opening: 144.5" X 60"

Performance Information: U-Factor 0.30, SHGC 0.29, VLT 0.54, CPD PEL-N-209-00046-00002, Performance Class CW, PG 50, Calculated Positive DP Rating 50, Calculated Negative DP Rating 50, Year Rated 08|11

Performance Information: U-Factor 0.30, SHGC 0.29, VLT 0.54, CPD PEL-N-209-00046-00002, Performance Class CW, PG 50, Calculated Positive DP Rating 50, Calculated Negative DP Rating 50, Year Rated 08|11

Performance Information: U-Factor 0.30, SHGC 0.29, VLT 0.54, CPD PEL-N-209-00046-00002, Performance Class CW, PG 50, Calculated Positive DP Rating 50, Calculated Negative DP Rating 50, Year Rated 08|11

Performance Information: U-Factor 0.30, SHGC 0.29, VLT 0.54, CPD PEL-N-209-00046-00002, Performance Class CW, PG 50, Calculated Positive DP Rating 50, Calculated Negative DP Rating 50, Year Rated 08|11

Performance Information: U-Factor 0.30, SHGC 0.29, VLT 0.53, CPD PEL-N-209-00046-00005, Performance Class CW, PG 30, Calculated Positive DP Rating 30, Calculated Negative DP Rating 30, Year Rated 08|11

These drawings are based on our interpretation of the information provided to us. They are submitted for final approval of the individual** responsible for the project and are not intended to create any warranty or other liability. The user** is responsible for compliance with applicable building codes or other regulations and determining the suitability of the suggestions for the particular application, including the final design of reinforcement, flashing, and sealant systems for all window and door installations.

** building owner, architect, contractor, installer and/or consumer



Quote Name: Vikan

Project Name: Vikan


Jobsite Location: NORTH CANTON, OH

Room Location: Family Rm

Sales Branch Location: 27600 Gunton Corp Ohio Division

Customer Approval Form:

Signature: _____ Date: _____

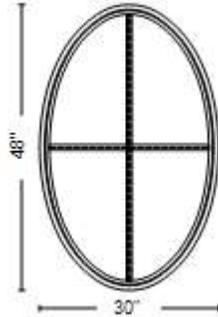

Viewed from the Exterior

Quote Number: 13416739

Line Number: 45

Quote Qty: 1

Scaling: 1/2" = 1'

Description: Support Product, Direct Set Fixed Frame Oval, 30 X 48, White

Rough Opening: 30.75" X 48.75"

Performance Information: U-Factor 0.30, SHGC 0.29, VLT 0.55, CPD PEL-N-18-02968-00001, Performance Class CW, PG 75, Calculated Positive DP Rating 75, Calculated Negative DP Rating 75, Year Rated 08|11

These drawings are based on our interpretation of the information provided to us. They are submitted for final approval of the individual** responsible for the project and are not intended to create any warranty or other liability. The user** is responsible for compliance with applicable building codes or other regulations and determining the suitability of the suggestions for the particular application, including the final design of reinforcement, flashing, and sealant systems for all window and door installations.
** building owner, architect, contractor, installer and/or consumer



Quote Name: Vikan

Project Name: Vikan


Jobsite Location: NORTH CANTON, OH

Room Location: Master Bed

Sales Branch Location: 27600 Gunton Corp Ohio Division

Customer Approval Form:

Signature: _____ Date: _____

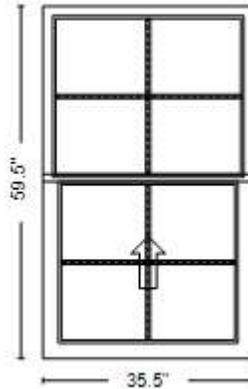

Viewed from the Exterior

Quote Number: 13416739

Line Number: 50

Quote Qty: 2

Scaling: 1/2" = 1'

Description: Pella 250 Series, Single Hung, 35.5 X 59.5, White

Rough Opening: 36" X 60"

Performance Information: U-Factor 0.32, SHGC 0.27, VLT 0.49, CPD PEL-N-208-00054-00002, Performance Class R, PG 35, Calculated Positive DP Rating 35, Calculated Negative DP Rating 35, Year Rated 08|11, Egress Meets Typical for ground floor 5.0 sqft (E1) (United States Only)

These drawings are based on our interpretation of the information provided to us. They are submitted for final approval of the individual** responsible for the project and are not intended to create any warranty or other liability. The user** is responsible for compliance with applicable building codes or other regulations and determining the suitability of the suggestions for the particular application, including the final design of reinforcement, flashing, and sealant systems for all window and door installations.
** building owner, architect, contractor, installer and/or consumer



Quote Name: Vikan

Project Name: Vikan


Jobsite Location: NORTH CANTON, OH

Room Location: Master Bed

Sales Branch Location: 27600 Gunton Corp Ohio Division

Customer Approval Form:

Signature: _____ Date: _____

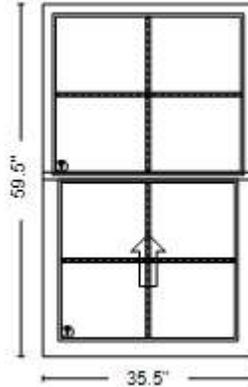

Viewed from the Exterior

Quote Number: 13416739

Line Number: 55

Quote Qty: 1

Scaling: 1/2" = 1'

Description: Pella 250 Series, Single Hung, 35.5 X 59.5, White

Rough Opening: 36" X 60"

Performance Information: U-Factor 0.32, SHGC 0.26, VLT 0.49, CPD PEL-N-208-00054-00005, Performance Class R, PG 35, Calculated Positive DP Rating 35, Calculated Negative DP Rating 35, Year Rated 08|11, Egress Meets Typical for ground floor 5.0 sqft (E1) (United States Only)

These drawings are based on our interpretation of the information provided to us. They are submitted for final approval of the individual** responsible for the project and are not intended to create any warranty or other liability. The user** is responsible for compliance with applicable building codes or other regulations and determining the suitability of the suggestions for the particular application, including the final design of reinforcement, flashing, and sealant systems for all window and door installations.
** building owner, architect, contractor, installer and/or consumer



Quote Name: Vikan

Project Name: Vikan


Jobsite Location: NORTH CANTON, OH

Room Location: Master Bath

Sales Branch Location: 27600 Gunton Corp Ohio Division

Customer Approval Form:

Signature: _____ Date: _____

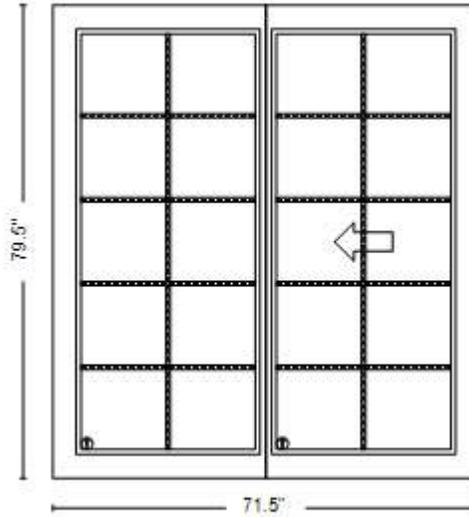

Viewed from the Exterior

Quote Number: 13416739

Line Number: 60

Quote Qty: 1

Scaling: 1/2" = 1'

Description: Pella 350 Series, Double Sliding Door Fixed / Vent Left, 71.5 X 79.5, White

Rough Opening: 72" X 80"

Performance Information: U-Factor 0.34, SHGC 0.24, VLT 0.45, CPD PEL-N-161-01040-00002, Performance Class LC, PG 35, Calculated Positive DP Rating 35, Calculated Negative DP Rating 35, Year Rated 11

These drawings are based on our interpretation of the information provided to us. They are submitted for final approval of the individual** responsible for the project and are not intended to create any warranty or other liability. The user** is responsible for compliance with applicable building codes or other regulations and determining the suitability of the suggestions for the particular application, including the final design of reinforcement, flashing, and sealant systems for all window and door installations.

** building owner, architect, contractor, installer and/or consumer



Quote Name: Vikan

Project Name: Vikan


Jobsite Location: NORTH CANTON, OH

Room Location: Kitchen

Sales Branch Location: 27600 Gunton Corp Ohio Division

Customer Approval Form:

Signature: _____ Date: _____

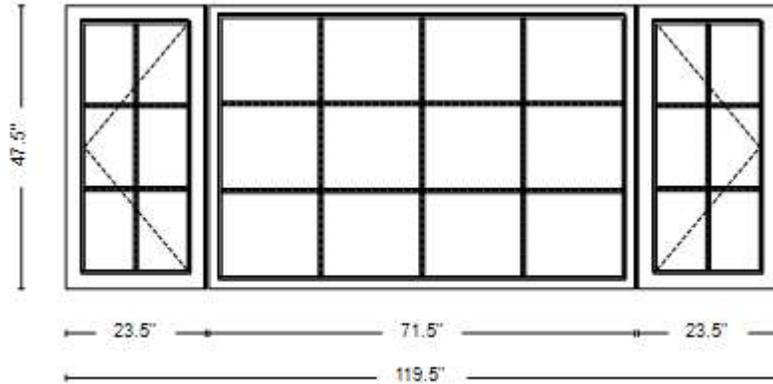

Viewed from the Exterior

Quote Number: 13416739

Line Number: 65

Quote Qty: 1

Scaling: 1/2" = 1'

Description: Pella 250 Series, Casement, Pella 250 Series, Direct Set Fixed Frame Rectangle, Casement, 119.5 X
Rough Opening: 120" X 48"

Performance Information: U-Factor 0.29, SHGC 0.23, VLT 0.42, CPD PEL-N-239-00002-00002, Performance Class LC, PG 35, Calculated Positive DP Rating 35, Calculated Negative DP Rating 35, Year Rated 08|11, Egress Does not meet typical United States egress, but may comply with local code requirements

Performance Information: U-Factor 0.30, SHGC 0.29, VLT 0.53, CPD PEL-N-209-00046-00005, Performance Class CW, PG 30, Calculated Positive DP Rating 30, Calculated Negative DP Rating 30, Year Rated 08|11

Performance Information: U-Factor 0.29, SHGC 0.23, VLT 0.42, CPD PEL-N-239-00002-00002, Performance Class LC, PG 35, Calculated Positive DP Rating 35, Calculated Negative DP Rating 35, Year Rated 08|11, Egress Does not meet typical United States egress, but may comply with local code requirements

These drawings are based on our interpretation of the information provided to us. They are submitted for final approval of the individual** responsible for the project and are not intended to create any warranty or other liability. The user** is responsible for compliance with applicable building codes or other regulations and determining the suitability of the suggestions for the particular application, including the final design of reinforcement, flashing, and sealant systems for all window and door installations.

** building owner, architect, contractor, installer and/or consumer



Quote Name: Vikan

Project Name: Vikan


Jobsite Location: NORTH CANTON, OH

Room Location: Kitchen

Sales Branch Location: 27600 Gunton Corp Ohio Division

Customer Approval Form:

Signature: _____ Date: _____

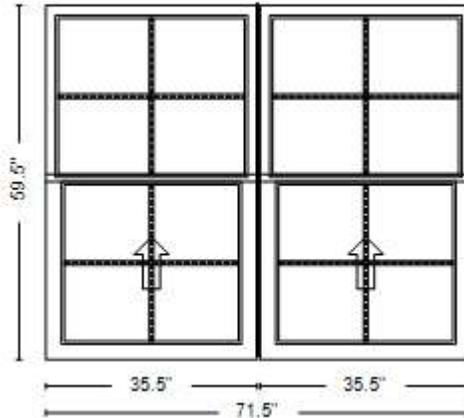

Viewed from the Exterior

Quote Number: 13416739

Line Number: 70

Quote Qty: 1

Scaling: 1/2" = 1'

Description: Pella 250 Series, 2-Wide Single Hung, 71.5 X 59.5, White

Rough Opening: 72" X 60"

Performance Information: U-Factor 0.32, SHGC 0.27, VLT 0.49, CPD PEL-N-208-00054-00002, Performance Class R, PG 35, Calculated Positive DP Rating 35, Calculated Negative DP Rating 35, Year Rated 08|11, Egress Meets Typical for ground floor 5.0 sqft (E1) (United States Only)

Performance Information: U-Factor 0.32, SHGC 0.27, VLT 0.49, CPD PEL-N-208-00054-00002, Performance Class R, PG 35, Calculated Positive DP Rating 35, Calculated Negative DP Rating 35, Year Rated 08|11, Egress Meets Typical for ground floor 5.0 sqft (E1) (United States Only)

These drawings are based on our interpretation of the information provided to us. They are submitted for final approval of the individual** responsible for the project and are not intended to create any warranty or other liability. The user** is responsible for compliance with applicable building codes or other regulations and determining the suitability of the suggestions for the particular application, including the final design of reinforcement, flashing, and sealant systems for all window and door installations.
** building owner, architect, contractor, installer and/or consumer



Quote Name: Vikan

Project Name: Vikan


Jobsite Location: NORTH CANTON, OH

Room Location: Garage

Sales Branch Location: 27600 Gunton Corp Ohio Division

Customer Approval Form:

Signature: _____ Date: _____

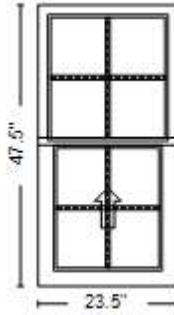

Viewed from the Exterior

Quote Number: 13416739

Line Number: 75

Quote Qty: 1

Scaling: 1/2" = 1'

Description: Pella 250 Series, Single Hung, 23.5 X 47.5, White

Rough Opening: 24" X 48"

Performance Information: U-Factor 0.32, SHGC 0.27, VLT 0.49, CPD PEL-N-208-00054-00002, Performance Class R, PG 35, Calculated Positive DP Rating 35, Calculated Negative DP Rating 35, Year Rated 08|11, Egress Does not meet typical United States egress, but may comply with local code requirements

These drawings are based on our interpretation of the information provided to us. They are submitted for final approval of the individual** responsible for the project and are not intended to create any warranty or other liability. The user** is responsible for compliance with applicable building codes or other regulations and determining the suitability of the suggestions for the particular application, including the final design of reinforcement, flashing, and sealant systems for all window and door installations.
** building owner, architect, contractor, installer and/or consumer



Quote Name: Vikan

Project Name: Vikan


Jobsite Location: NORTH CANTON, OH

Room Location: Garage

Sales Branch Location: 27600 Gunton Corp Ohio Division

Customer Approval Form:

Signature: _____ Date: _____

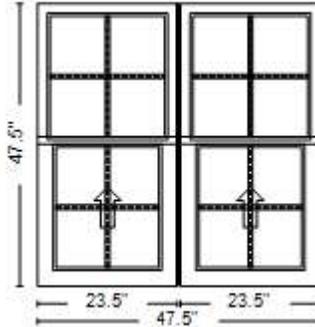

Viewed from the Exterior

Quote Number: 13416739

Line Number: 80

Quote Qty: 1

Scaling: 1/2" = 1'

Description: Pella 250 Series, 2-Wide Single Hung, 47.5 X 47.5, White

Rough Opening: 48" X 48"

Performance Information: U-Factor 0.32, SHGC 0.27, VLT 0.49, CPD PEL-N-208-00054-00002, Performance Class R, PG 35, Calculated Positive DP Rating 35, Calculated Negative DP Rating 35, Year Rated 08|11, Egress Does not meet typical United States egress, but may comply with local code requirements

Performance Information: U-Factor 0.32, SHGC 0.27, VLT 0.49, CPD PEL-N-208-00054-00002, Performance Class R, PG 35, Calculated Positive DP Rating 35, Calculated Negative DP Rating 35, Year Rated 08|11, Egress Does not meet typical United States egress, but may comply with local code requirements

These drawings are based on our interpretation of the information provided to us. They are submitted for final approval of the individual** responsible for the project and are not intended to create any warranty or other liability. The user** is responsible for compliance with applicable building codes or other regulations and determining the suitability of the suggestions for the particular application, including the final design of reinforcement, flashing, and sealant systems for all window and door installations.
** building owner, architect, contractor, installer and/or consumer



Quote Name: Vikan

Project Name: Vikan


Jobsite Location: NORTH CANTON, OH

Room Location: Laundry

Sales Branch Location: 27600 Gunton Corp Ohio Division

Customer Approval Form:

Signature: _____ Date: _____

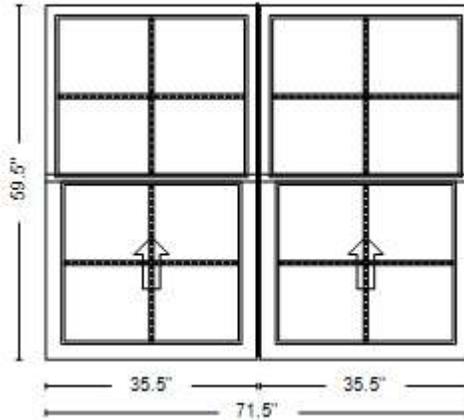

Viewed from the Exterior

Quote Number: 13416739

Line Number: 85

Quote Qty: 1

Scaling: 1/2" = 1'

Description: Pella 250 Series, 2-Wide Single Hung, 71.5 X 59.5, White

Rough Opening: 72" X 60"

Performance Information: U-Factor 0.32, SHGC 0.27, VLT 0.49, CPD PEL-N-208-00054-00002, Performance Class R, PG 35, Calculated Positive DP Rating 35, Calculated Negative DP Rating 35, Year Rated 08|11, Egress Meets Typical for ground floor 5.0 sqft (E1) (United States Only)

Performance Information: U-Factor 0.32, SHGC 0.27, VLT 0.49, CPD PEL-N-208-00054-00002, Performance Class R, PG 35, Calculated Positive DP Rating 35, Calculated Negative DP Rating 35, Year Rated 08|11, Egress Meets Typical for ground floor 5.0 sqft (E1) (United States Only)

These drawings are based on our interpretation of the information provided to us. They are submitted for final approval of the individual** responsible for the project and are not intended to create any warranty or other liability. The user** is responsible for compliance with applicable building codes or other regulations and determining the suitability of the suggestions for the particular application, including the final design of reinforcement, flashing, and sealant systems for all window and door installations.
** building owner, architect, contractor, installer and/or consumer



Quote Name: Vikan

Project Name: Vikan


Jobsite Location: NORTH CANTON, OH

Room Location: Bed 2

Sales Branch Location: 27600 Gunton Corp Ohio Division

Customer Approval Form:

Signature: _____ Date: _____

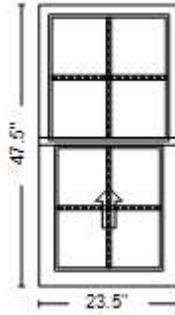

Viewed from the Exterior

Quote Number: 13416739

Line Number: 90

Quote Qty: 1

Scaling: 1/2" = 1'

Description: Pella 250 Series, Single Hung, 23.5 X 47.5, White

Rough Opening: 24" X 48"

Performance Information: U-Factor 0.32, SHGC 0.27, VLT 0.49, CPD PEL-N-208-00054-00002, Performance Class R, PG 35, Calculated Positive DP Rating 35, Calculated Negative DP Rating 35, Year Rated 08|11, Egress Does not meet typical United States egress, but may comply with local code requirements

These drawings are based on our interpretation of the information provided to us. They are submitted for final approval of the individual** responsible for the project and are not intended to create any warranty or other liability. The user** is responsible for compliance with applicable building codes or other regulations and determining the suitability of the suggestions for the particular application, including the final design of reinforcement, flashing, and sealant systems for all window and door installations.
** building owner, architect, contractor, installer and/or consumer



Quote Name: Vikan

Project Name: Vikan


Jobsite Location: NORTH CANTON, OH

Room Location: Bed 3 Bath

Sales Branch Location: 27600 Gunton Corp Ohio Division

Customer Approval Form:

Signature: _____ Date: _____

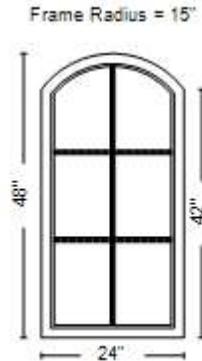

Viewed from the Exterior

Quote Number: 13416739

Line Number: 95

Quote Qty: 1

Scaling: 1/2" = 1'

Description: Pella 250 Series, Direct Set Fixed Frame Arch Head, 24 X 48, White

Rough Opening: 24.5" X 48.5"

Performance Information: U-Factor 0.30, SHGC 0.29, VLT 0.53, CPD PEL-N-209-00046-00005, Performance Class CW, PG 50, Calculated Positive DP Rating 50, Calculated Negative DP Rating 50, Year Rated 08|11

These drawings are based on our interpretation of the information provided to us. They are submitted for final approval of the individual** responsible for the project and are not intended to create any warranty or other liability. The user** is responsible for compliance with applicable building codes or other regulations and determining the suitability of the suggestions for the particular application, including the final design of reinforcement, flashing, and sealant systems for all window and door installations.
** building owner, architect, contractor, installer and/or consumer



Quote Name: Vikan

Project Name: Vikan


Jobsite Location: NORTH CANTON, OH

Room Location: Above bed 3

Sales Branch Location: 27600 Gunton Corp Ohio Division

Customer Approval Form:

Signature: _____ Date: _____

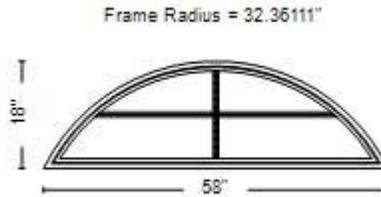

Viewed from the Exterior

Quote Number: 13416739

Line Number: 100

Quote Qty: 1

Scaling: 1/2" = 1'

Description: Support Product, Direct Set Fixed Frame Chord, 58 X 18, White

Rough Opening: 59.25" X 18.75"

Performance Information: U-Factor 0.30, SHGC 0.29, VLT 0.55, CPD PEL-N-18-02968-00001, Performance Class CW, PG 90, Calculated Positive DP Rating 90, Calculated Negative DP Rating 90, Year Rated 08|11

These drawings are based on our interpretation of the information provided to us. They are submitted for final approval of the individual** responsible for the project and are not intended to create any warranty or other liability. The user** is responsible for compliance with applicable building codes or other regulations and determining the suitability of the suggestions for the particular application, including the final design of reinforcement, flashing, and sealant systems for all window and door installations.

** building owner, architect, contractor, installer and/or consumer



Quote Name: Vikan

Project Name: Vikan

Jobsite Location: NORTH CANTON, OH

Room Location: Eyebrow

Sales Branch Location: 27600 Gunton Corp Ohio Division